


**OWNER / GENERAL CONTRACTOR:**  
 Bill Uhl  
 626 Franklin Street  
 Denver, CO 80218  
 303-945-6920  
 bill@orangewiresystems.com

**ARCHITECT:**  
 Kenny Davis  
 Studio QUAD  
 5690 Webster St  
 Arvada CO 80002  
 303-960-5813  
 kenny.davis@studioquad.com

**SEPTIC:**  
 Jonathan Batson, P.E.  
 Cimarron Engineering  
 PO Box 1421  
 Ridgeway CO 81432  
 970-318-6026  
 jonathanbatsoneng@gmail.com

**STRUCTURAL (FOUNDATION):**  
 Jonathan Batson, P.E.  
 Cimarron Engineering  
 PO Box 1421  
 Ridgeway CO 81432  
 970-318-6026  
 jonathanbatsoneng@gmail.com

**STRUCTURAL (TIMBER):**  
 Chris Miller  
 Timberframe Headquarters  
 PO Box 133  
 Mountain Rest, SC 29664  
 888-552-9379 +102  
 projects@timberframehq.com

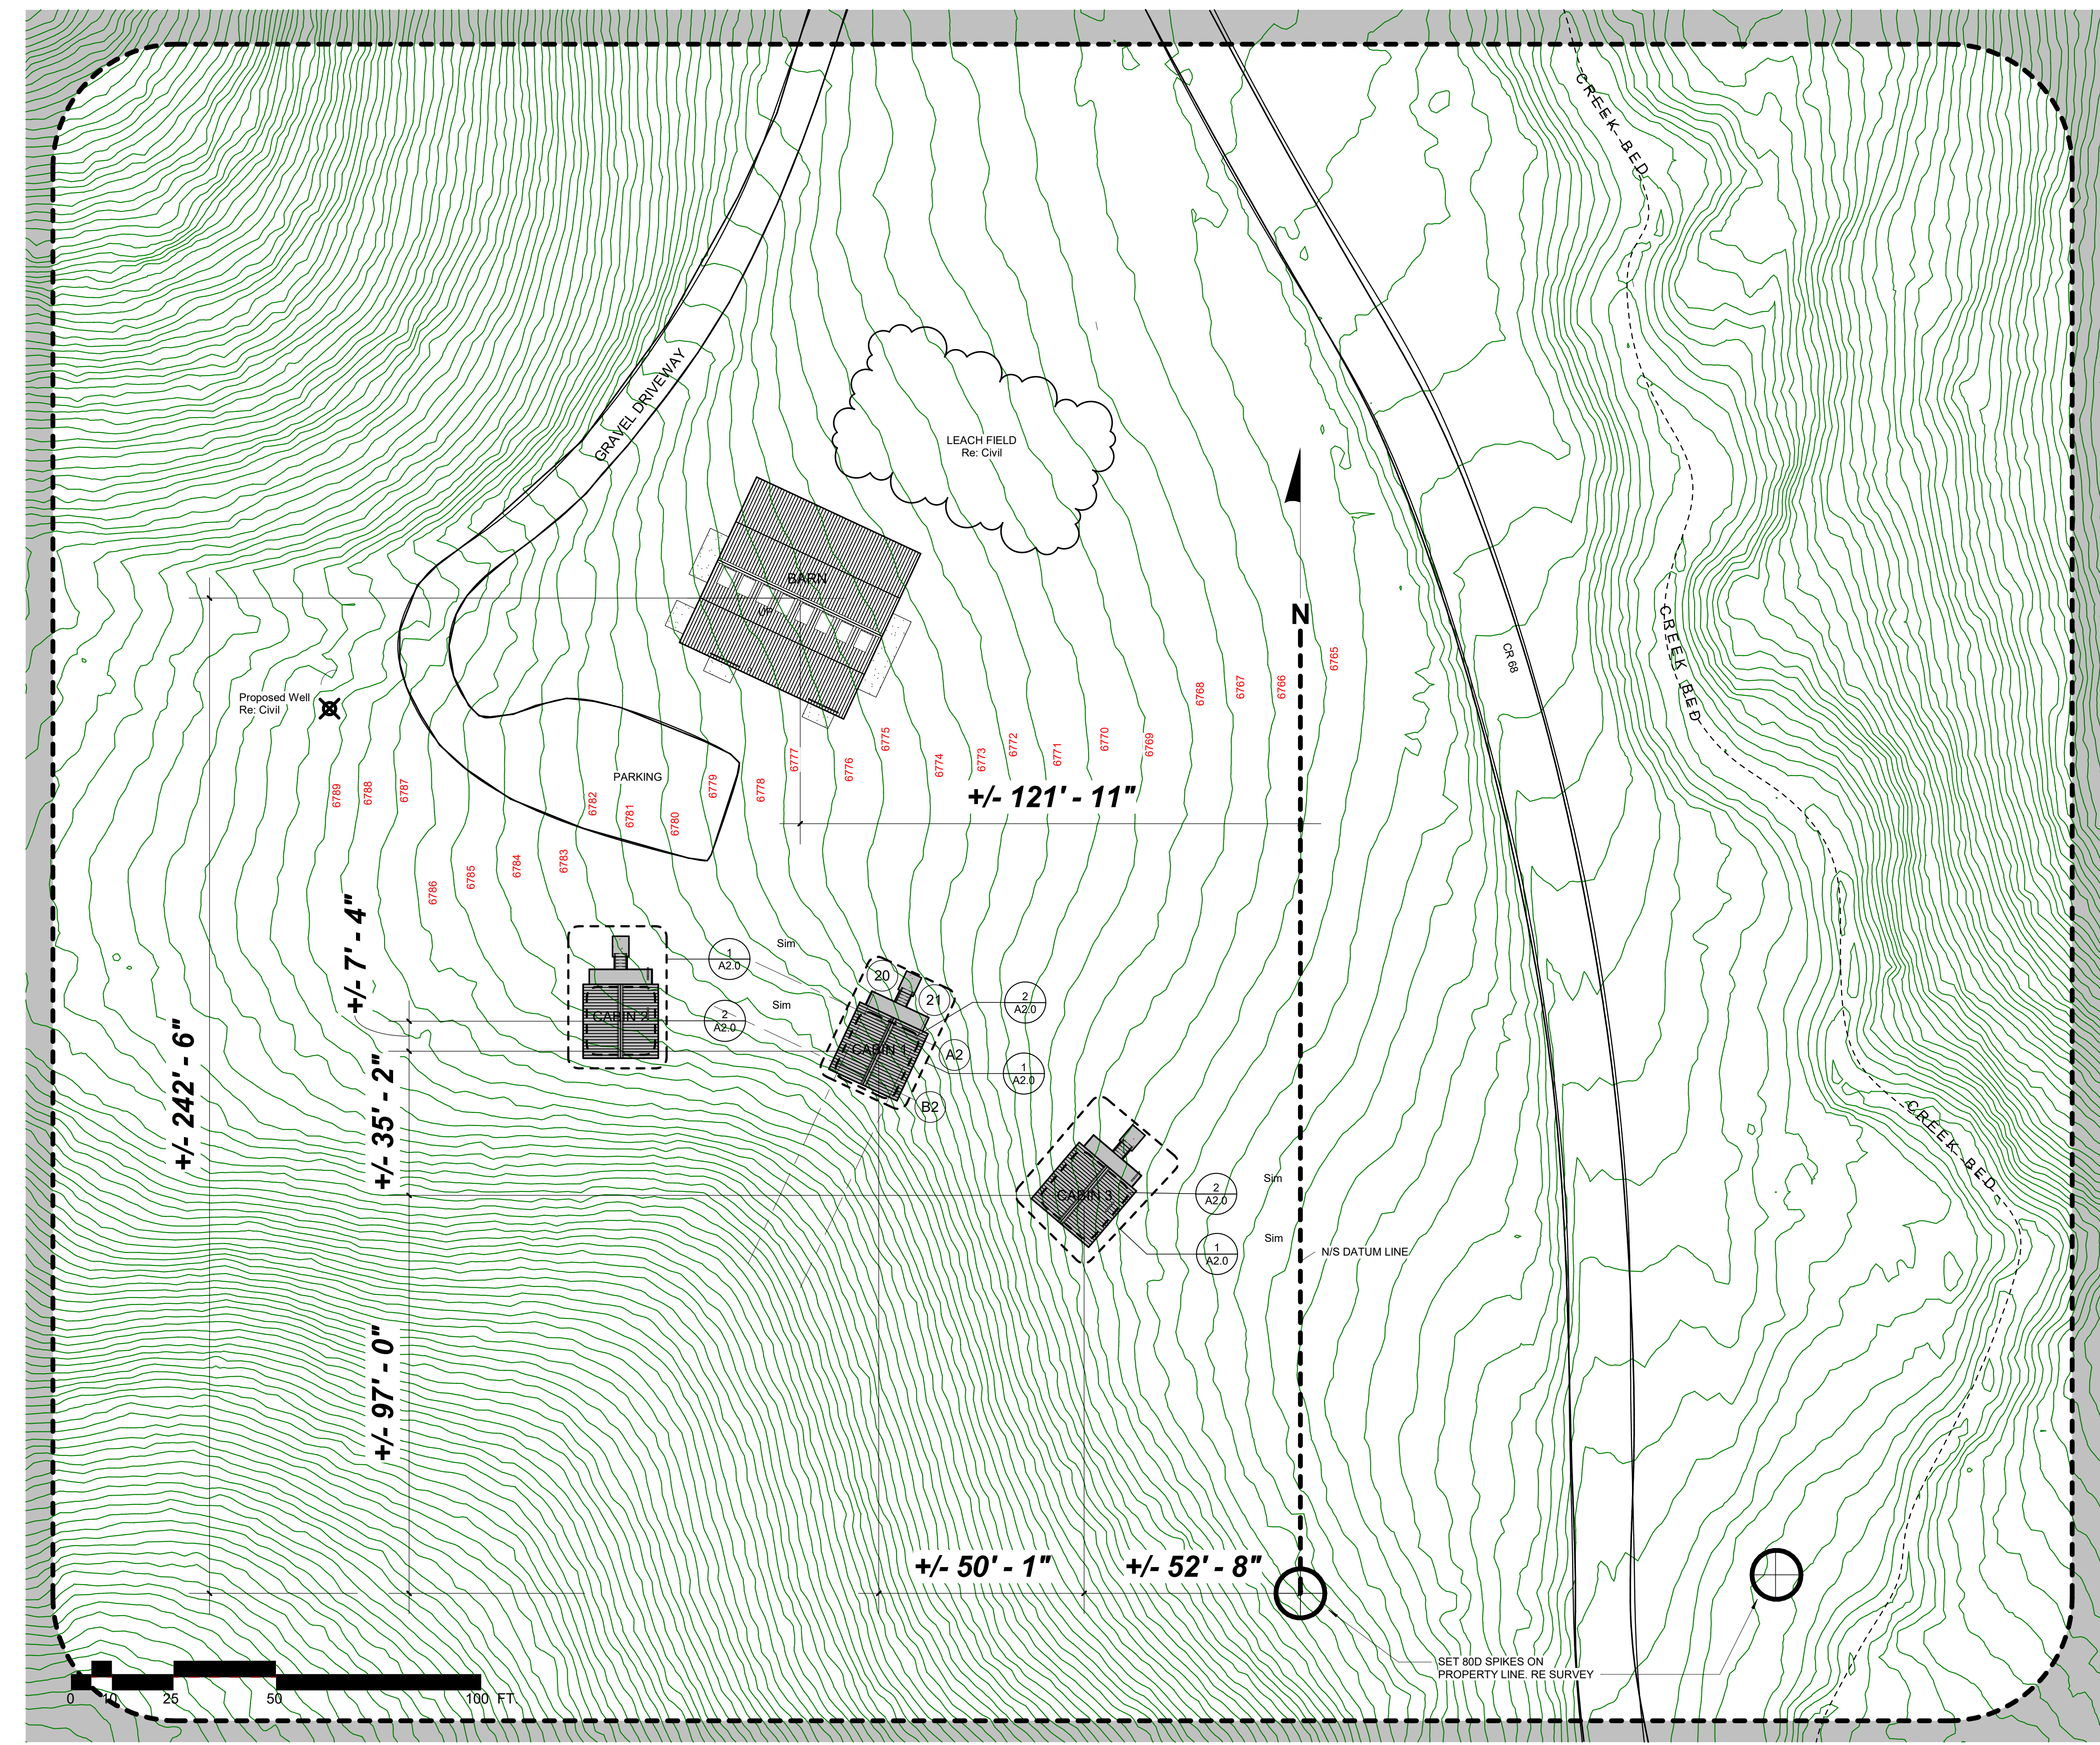

**UHL**



**UHL BARN AND CABINS**

40343 COUNTY RD 68,  
 STEAMBOAT SPRINGS, CO 80487

PROJECT No: 22019

ISSUE/REVISIONS	NO.	ISSUE/REVISION-NAME	DATE
0	PERMIT SET		5/24/23

SITE PLAN

**A1.0**

1 SITE PLAN  
 1" = 20'-0"

P:\2022\_P\Projects\22019\_Uhl Cabins\ID\_MODEL\BARN AND CABIN LINKED\2023-05-15 - UHL BARN - CABIN MERGE.rvt  
 DRAWN BY: KD CHECKED BY: KD  
 5/24/2023 3:10:37 PM