

## PROJECT INDEX

APPLICANT:

UNION TELEPHONE COMPANY  
850 N HIGHWAY 414  
PO BOX 160  
MOUNTAIN VIEW, WY 82939

SITE ACQUISITION:

CONTACT: RYAN SCHMIDT  
PHONE: (307) 782-4031  
EMAIL: rschmidt@unionwireless.com

ENGINEER/DESIGNER:

CONTACT: KEVIN FRALEIGH  
PHONE: (216) 505-8256  
EMAIL: KEVIN.FRALEIGH@KIMLEY-HORN.COM

CONSTRUCTION MANAGER:

CONTACT: JUSTIN HAWS  
PHONE: (307) 747-7054  
EMAIL: jhaws@unionwireless.com

SURVEYOR: \_\_\_\_\_

PLANS NOT VERIFIED BY A LICENSED SURVEYOR.

PROPERTY OWNER:  
TWENTY COAL COMPANY, A DELAWARE CORP.  
701 MARKET ST. SUITE 731  
ST. LOUIS, MISSOURI 63101  
  
CONTACT: MIKE BERDINE  
PHONE: (970) 870-2782

POWER COMPANY:  
YAMPA VALLEY ELECTRIC ASSOCIATION  
3715 EAST US HWY 40  
P.O. BOX 217  
CRAIG, CO 81626

CONTACT:  
PHONE: (970) 824-6593

TELEPHONE COMPANY:

SITE CONNECTED TO UNION NETWORK VIA  
MICROWAVE RADIO.

## DRAWING INDEX

[illegible]

# OAK CREEK COAL

## COMMUNICATION SITE

29920 COUNTY ROAD 27  
OAK CREEK, ROUTT COUNTY, CO 80467

## EXISTING 80' SELF-SUPPORT LATTICE TOWER

## UTC OVERLAY UPGRADE - PHASE 2 - TOWER WORK

**REVIEWED  
FOR  
CODE  
COMPLIANCE**  
08/07/2024



850 N. HIGHWAY 414  
PO BOX 160  
MOUNTAIN VIEW, WY 82939



300 AIRPORT ROAD  
SUITE 1  
ELGIN, IL 60123  
www.sacw.com  
312.895.4977

**A Nokia company**

**Kimley»Horn**


© 2020 KIMLEY-HORN AND ASSOCIATES, INC.

3875 EMBASSY PKWY., SUITE 280  
AKRON, OH 44333  
(216) 505-7775

THE INFORMATION CONTAINED IN THIS DOCUMENT IS PROPRIETARY. ANY USE OR DISCLOSURE OTHER THAN THOSE AUTHORIZED BY UNION TELEPHONE COMPANY IS STRICTLY PROHIBITED.

REVISION	ISSUE DATE
A	01/19/24
0	04/16/24

DESIGNER:	ECW	REVIEWER:	KBF
-----------	-----	-----------	-----

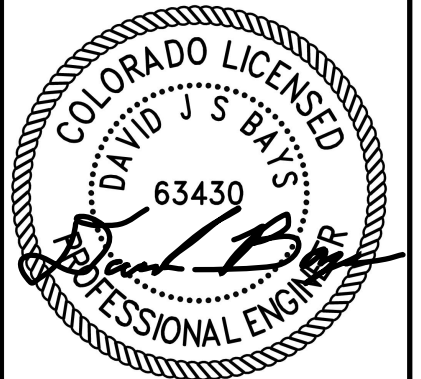

DATE: 04/18/24  
EXP: 10/31/25

PROJECT NAME:

OAK CREEK COAL

PROJECT ADDRESS:

29920 COUNTY ROAD 27  
OAK CREEK, ROUTT COUNTY,  
CO 80467

SHEET TITLE:

# TITLE SHEET

SHEET NUMBER:

T1


PROJECT NOTES

FOR A DETAILED SCOPE OF WORK, SEE  
RFDS SCOPE OF WORK DOCUMENT.

ALL EXISTING HUAWEI EQUIPMENT TO BE  
REMOVED FROM SHELTER AND TOWER  
AND THEN RETURNED TO UNION WIRELESS.

APPLICABLE CODES:


2018 IBC - INTERNATIONAL BUILDING CODE  
TIA-222-H, ASCE 7-16  
2020 NEC - NATIONAL ELECTRIC CODE

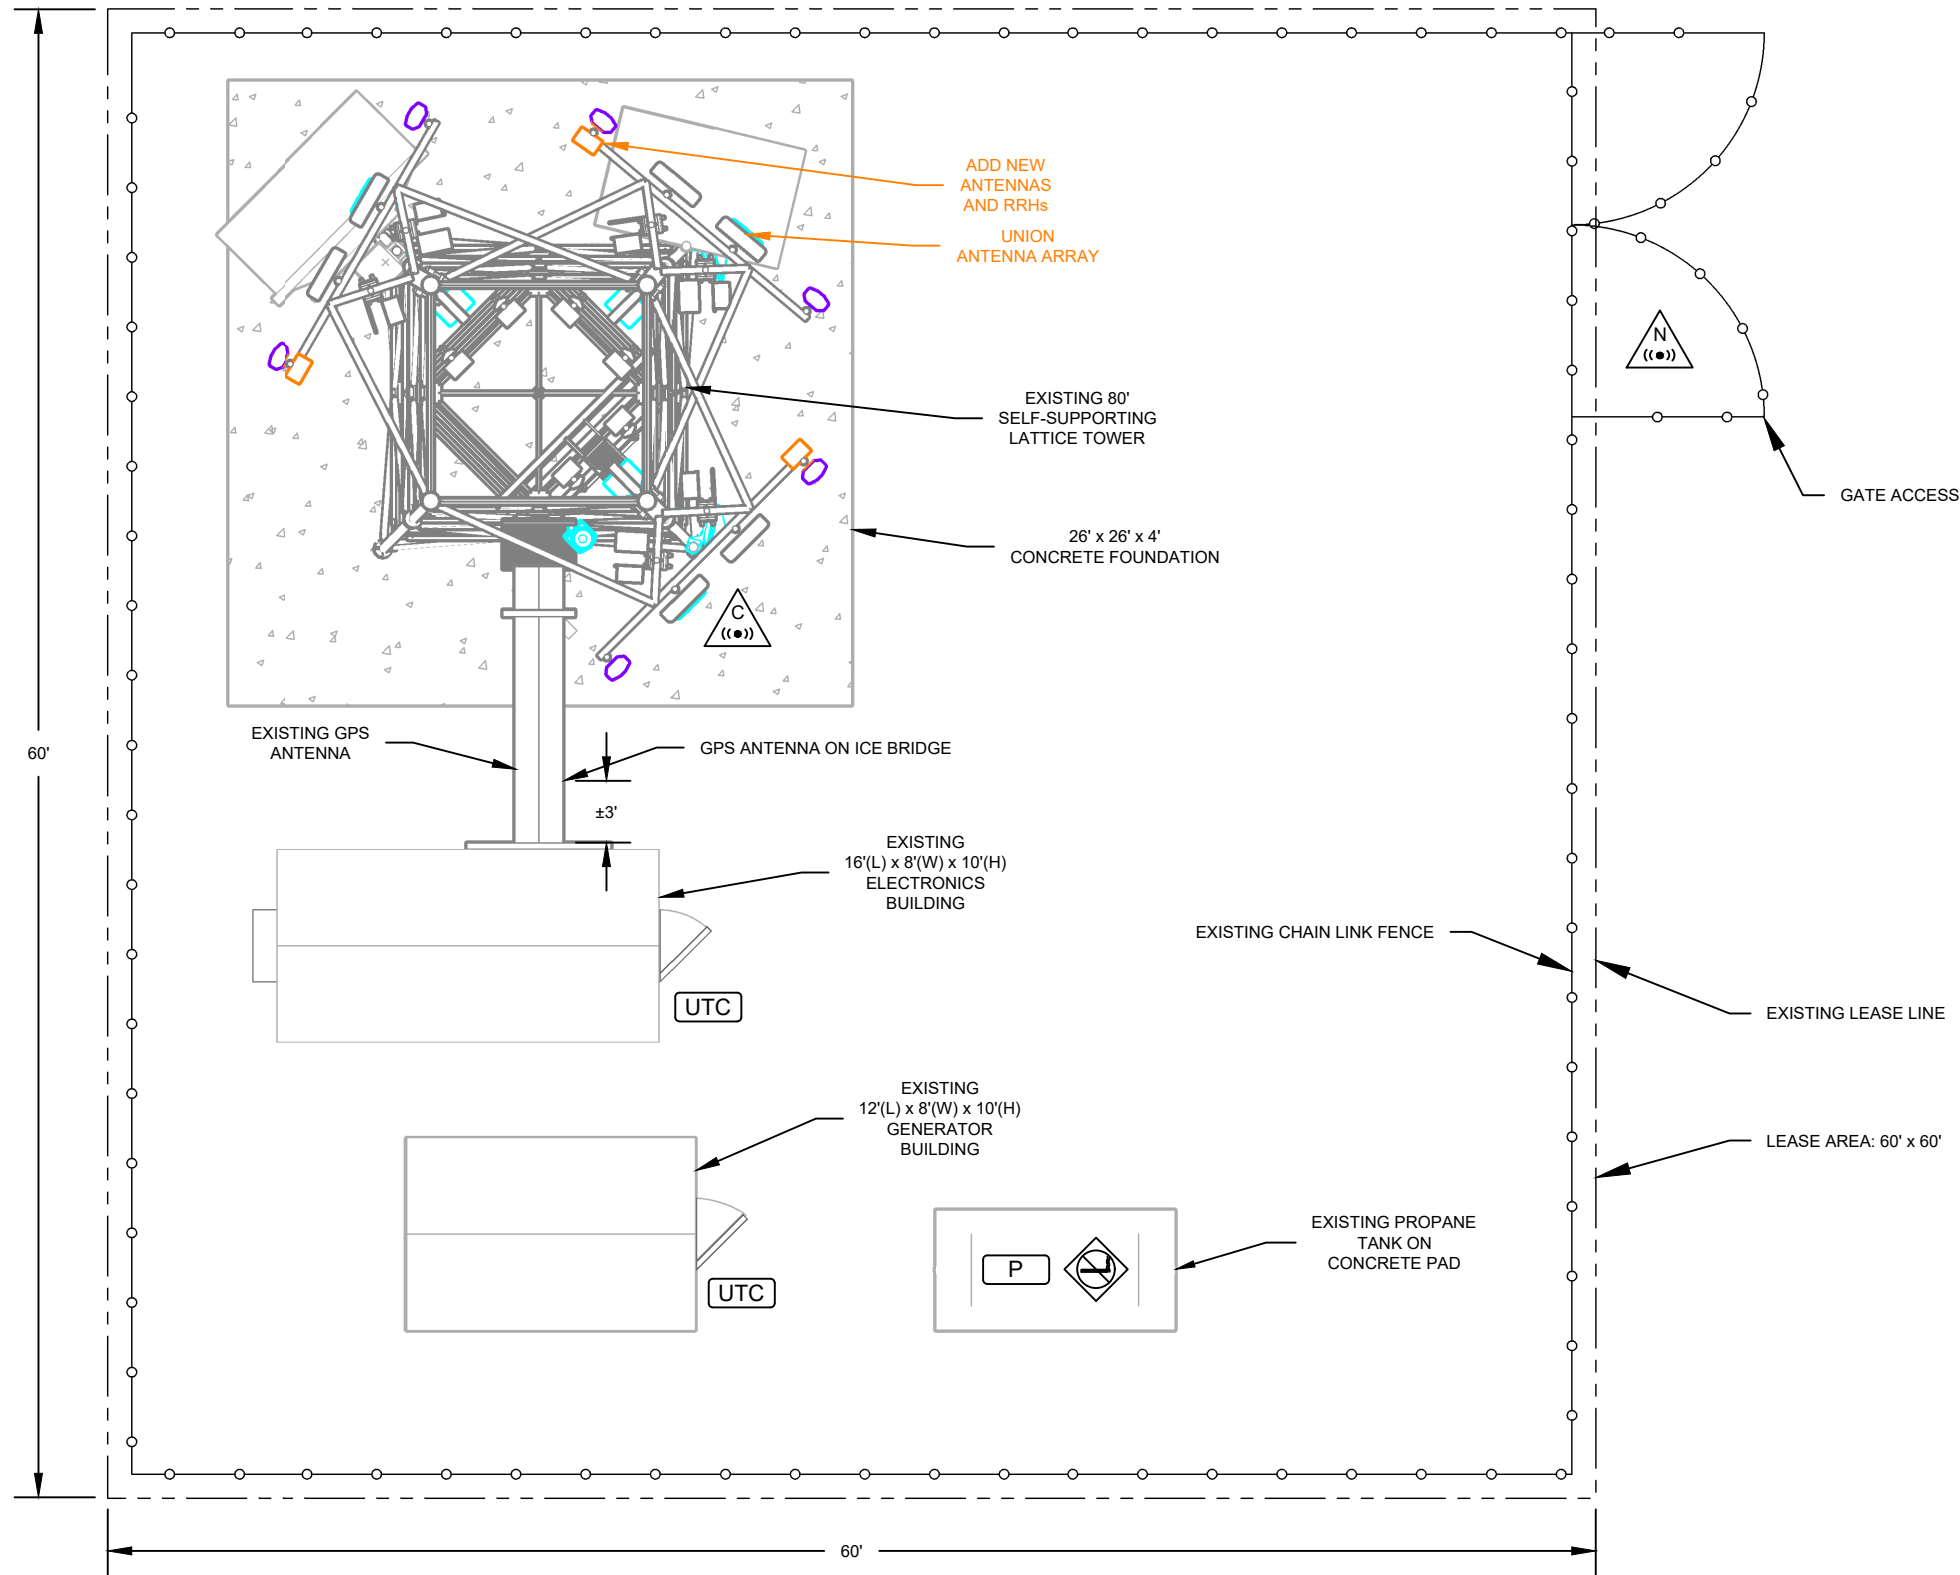

- GENERAL NOTES**
1. PROPANE TANK MUST BE A MINIMUM OF 18' FROM ANY BUILDING EXTERIOR
  2. 3' CLEARANCE REQUIRED BETWEEN AIR CONDITIONING UNIT AND FENCE
  3. CONCRETE FOOTINGS UNDER BUILDINGS ARE 2' (L) x 8' (W) x 2' (H)
  4. SEE MANUFACTURER DETAILS FOR TOWER FOUNDATION SPECIFICATIONS

**REVIEWED FOR CODE COMPLIANCE**  
08/07/2024

- LEGEND**
- 6' CHAIN LINK FENCE WITH BARBED WIRE
  - LEASE LINE
  - HIDDEN LINE
  - CONCRETE FOUNDATION
  - POWER LINE
  - 2x 1-1/4" DUCT
  - RF NOTICE SIGN
  - RF CAUTION SIGN
  - NO SMOKING SIGN
  - COMPANY IDENTIFIER (UTC)
  - PROPANE LABEL (P)
  - ASR SIGNAGE (ASR)
  - NEW EQUIPMENT (Orange)
  - REMOVED EQUIPMENT (Purple)
  - COLO EQUIPMENT (Cyan)

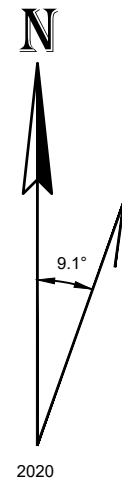

**1 COMMUNICATION SITE PLAN VIEW**  
SCALE: 1/8" = 1'

**Union**  
WIRELESS

850 N. HIGHWAY 414  
PO BOX 160  
MOUNTAIN VIEW, WY 82939

**SAC**

300 AIRPORT ROAD  
SUITE 1  
ELGIN, IL 60123  
www.sacw.com  
312.895.4977

A Nokia company

**Kimley»Horn**

© 2020 KIMLEY-HORN AND ASSOCIATES, INC.

3875 EMBASSY PKWY., SUITE 280  
AKRON, OH 44333  
(216) 505-7775

THE INFORMATION CONTAINED IN THIS DOCUMENT IS PROPRIETARY. ANY USE OR DISCLOSURE OTHER THAN THOSE AUTHORIZED BY UNION TELEPHONE COMPANY IS STRICTLY PROHIBITED.

REVISION	ISSUE DATE
A	01/19/24
0	04/16/24
DESIGNER: ECW	REVIEWER: KBF



DATE: 04/18/24  
EXP: 10/31/25

PROJECT NAME:  
**OAK CREEK COAL**

PROJECT ADDRESS:  
29920 COUNTY ROAD 27  
OAK CREEK, ROUTT COUNTY,  
CO 80467

SHEET TITLE:  
**PLAN VIEW**

SHEET NUMBER:  
**C1**