

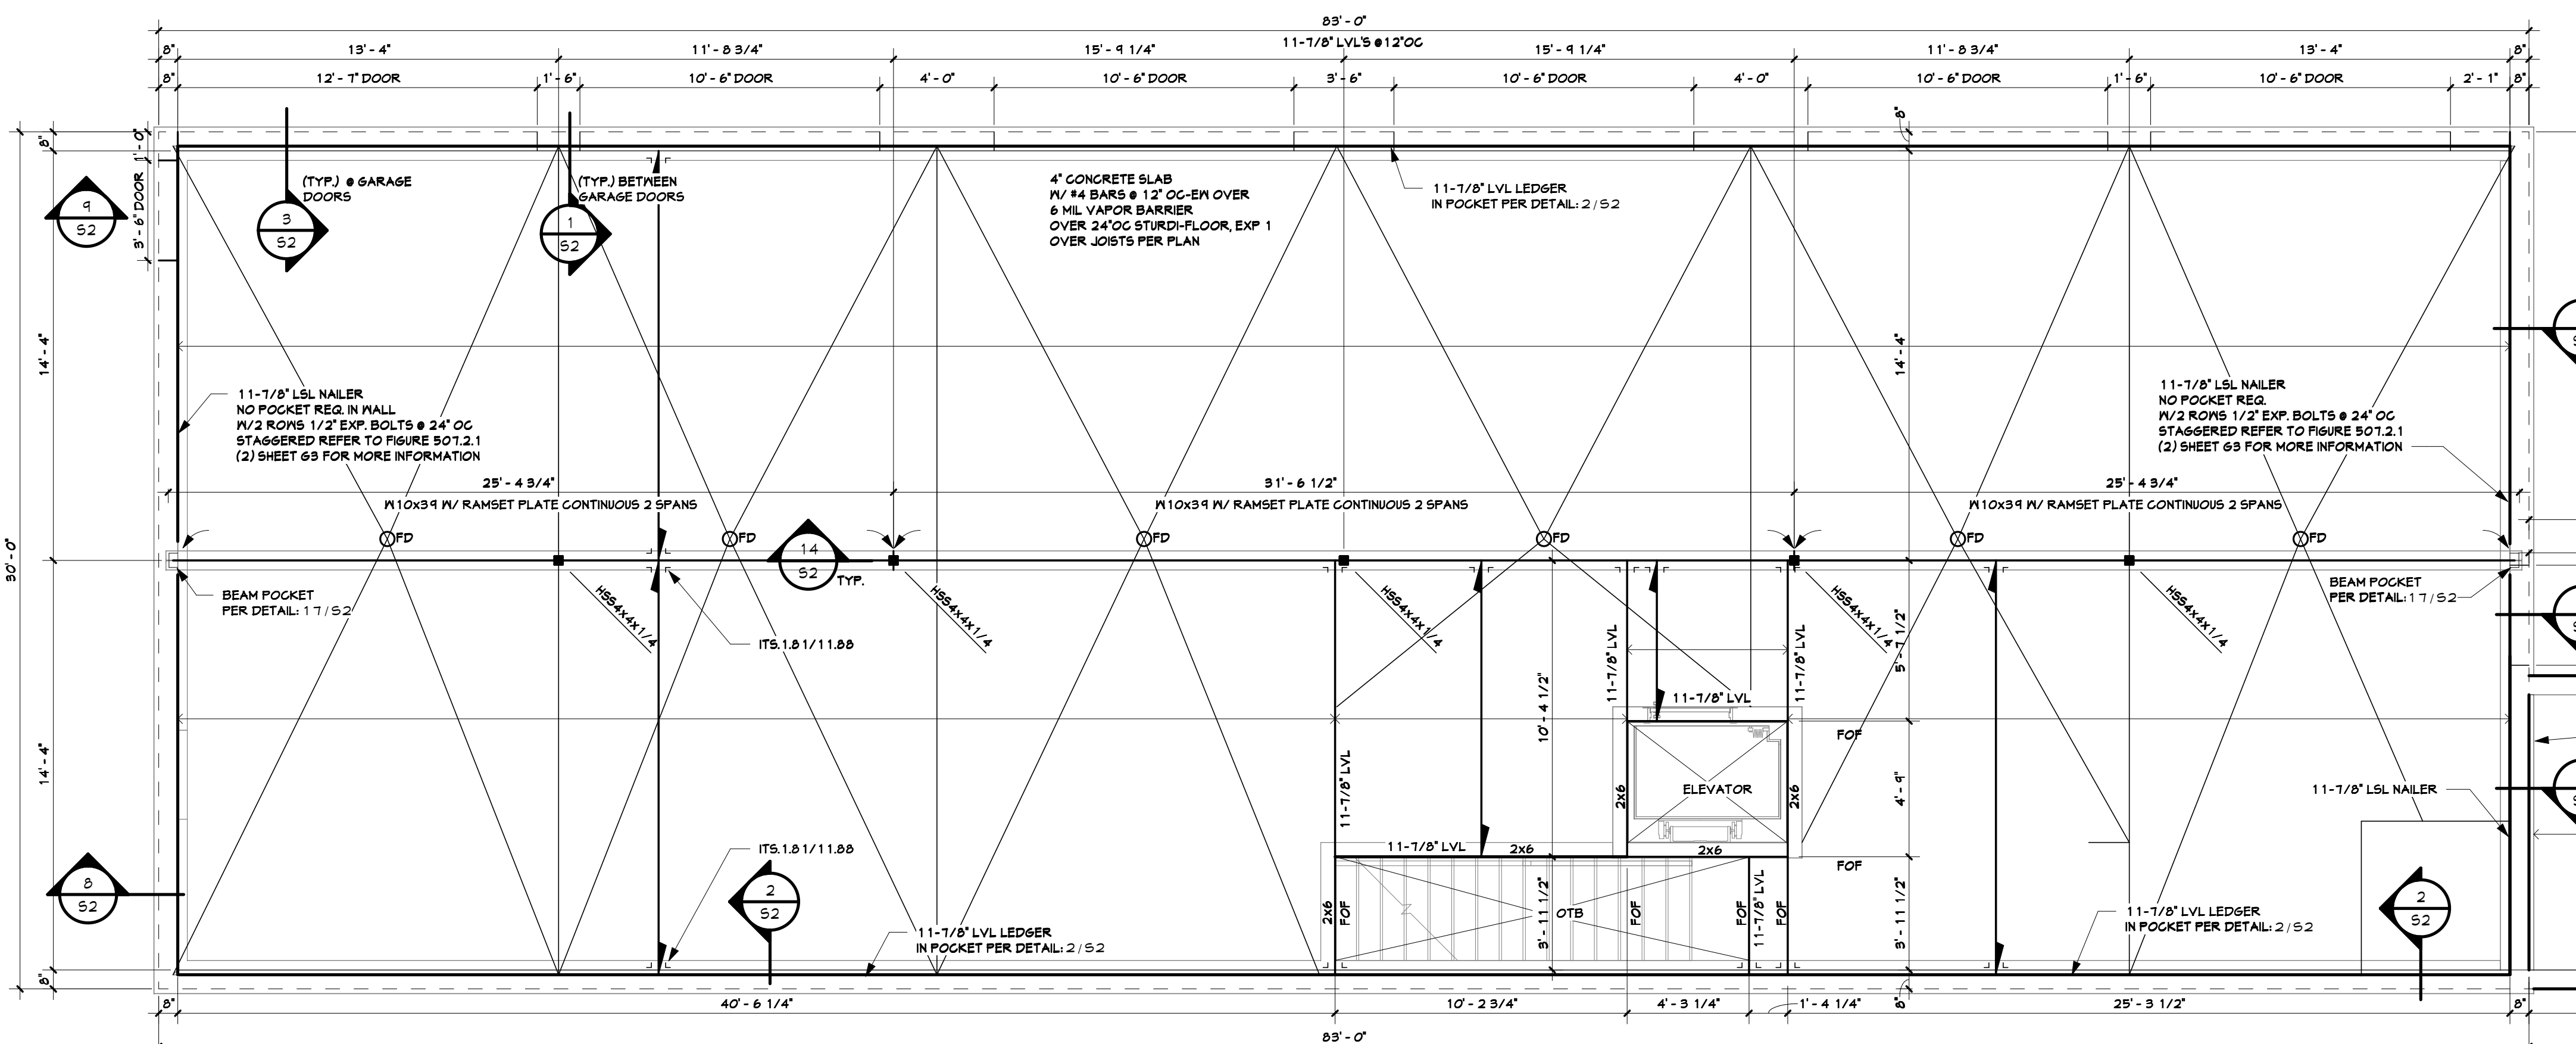



12/28/2018 9:54:56 PM H:\proj\lucky8\Garage 2\18026cons.rvt

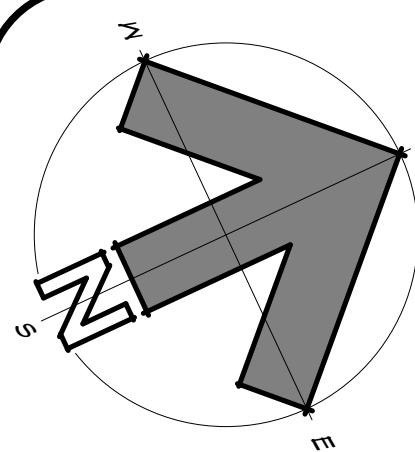


1 MAIN LEVEL FRAMING PLAN
1/4" = 1'-0"

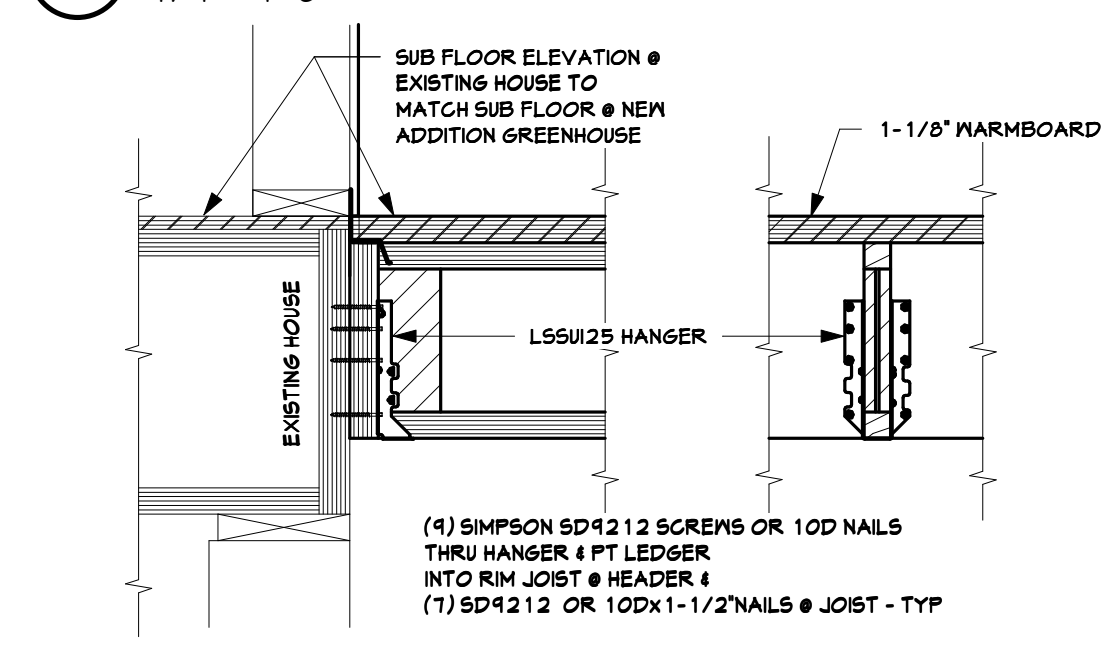


3 GREENHOUSE LATERAL LOAD
1 1/2" = 1'-0"

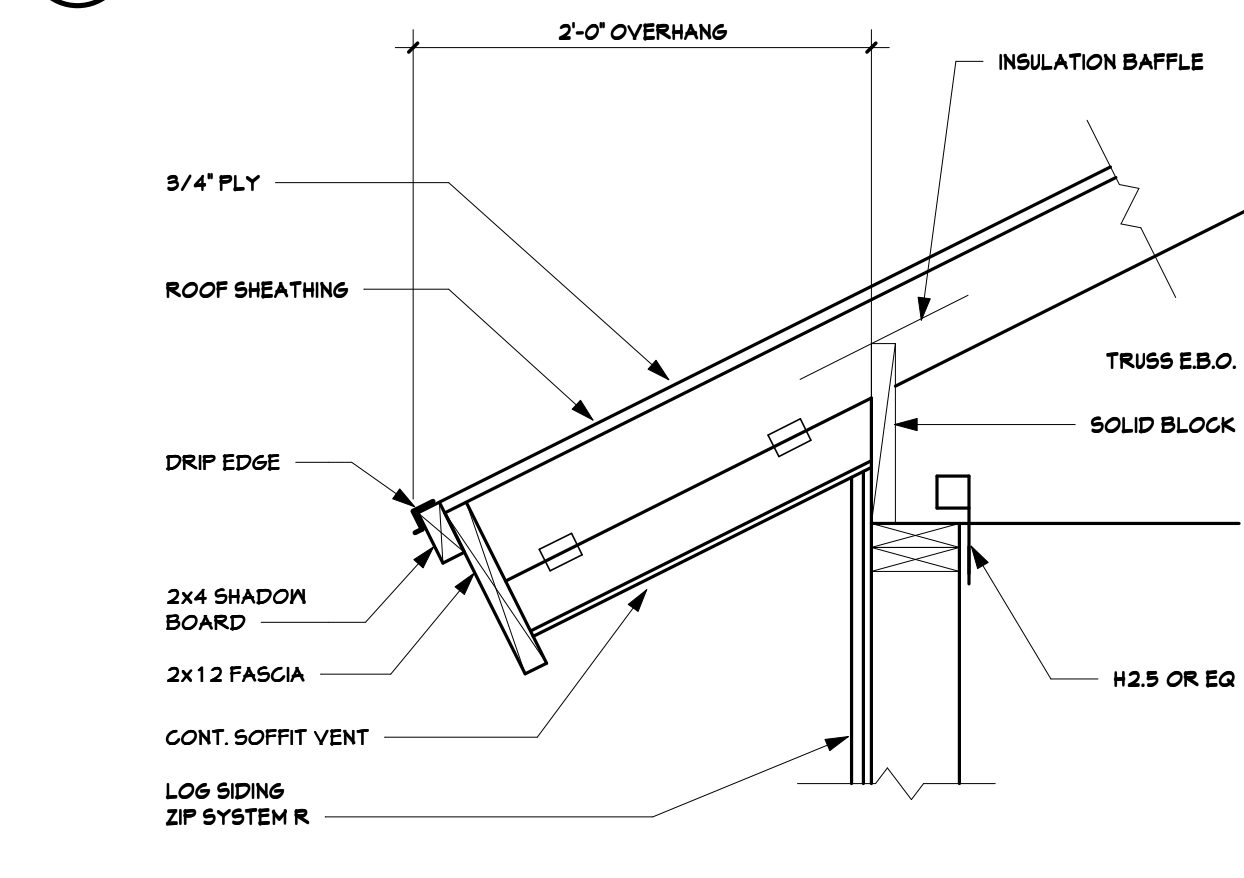


8 SOFFIT DETAIL MATCH EXIST. HOUSE
1" = 1'-0"

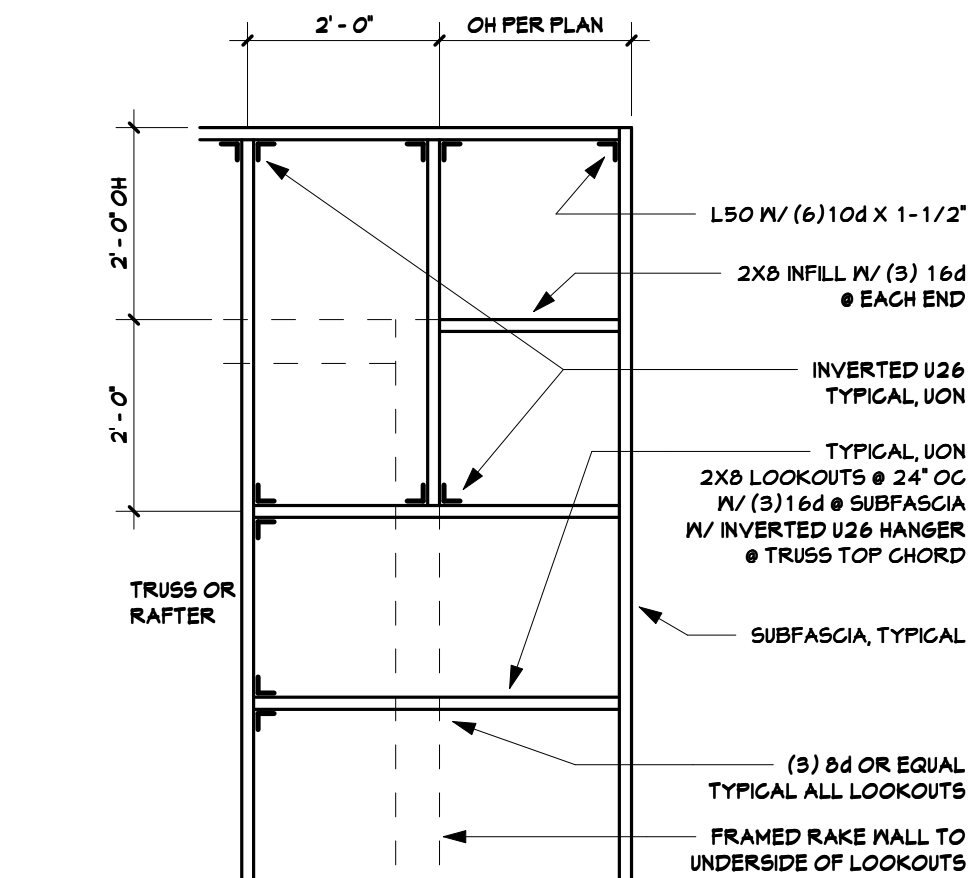


7 TYPICAL CORNER DETAIL
1/2" = 1'-0"

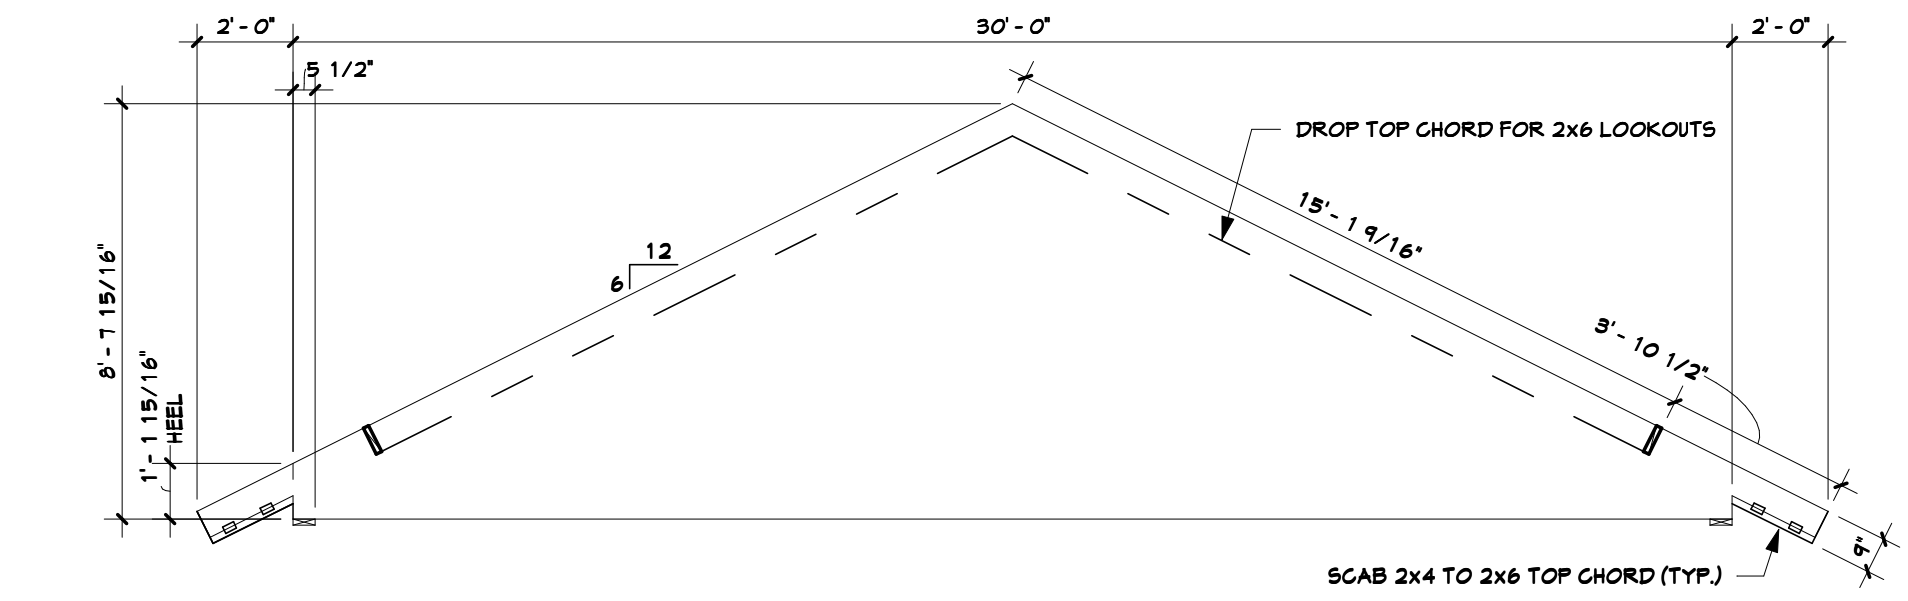


5 LOWER ROOF TRUSS DETAIL
1/4" = 1'-0"

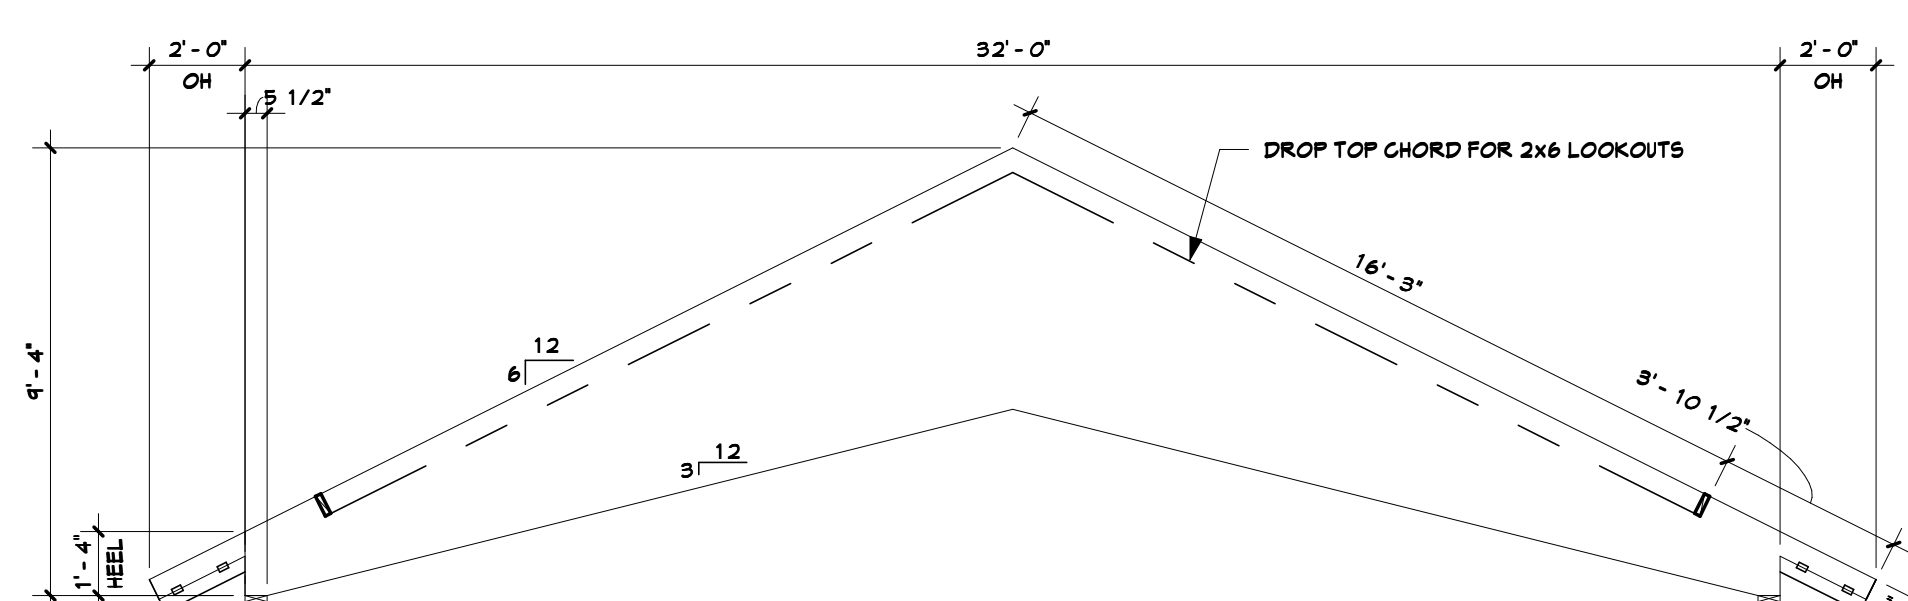


6 UPPER ROOF TRUSS DETAIL
1/4" = 1'-0"

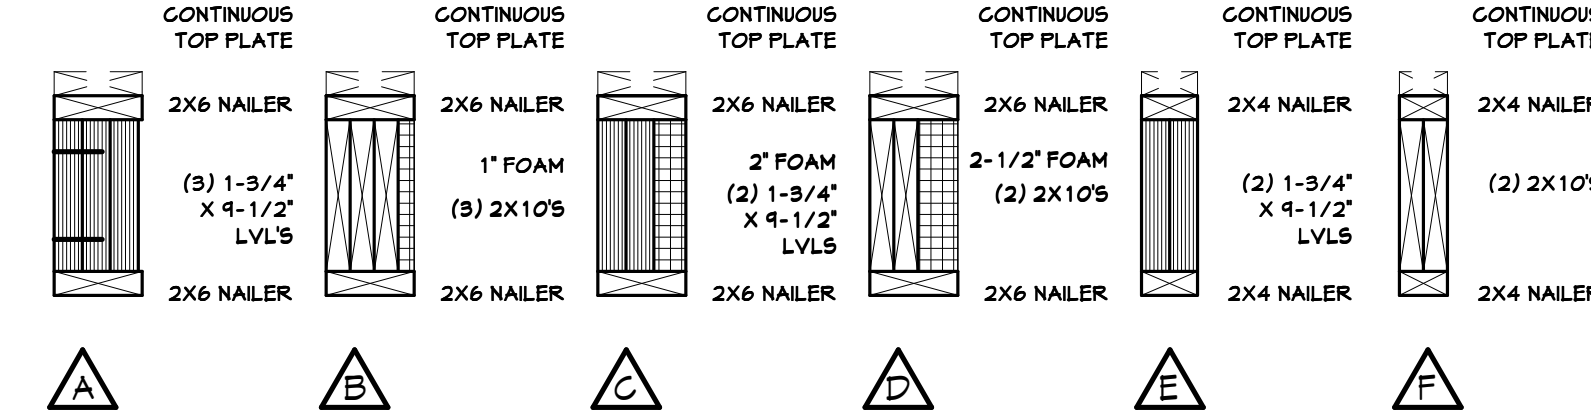

2 TYPICAL HEADER DETAILS
1" = 1'-0"

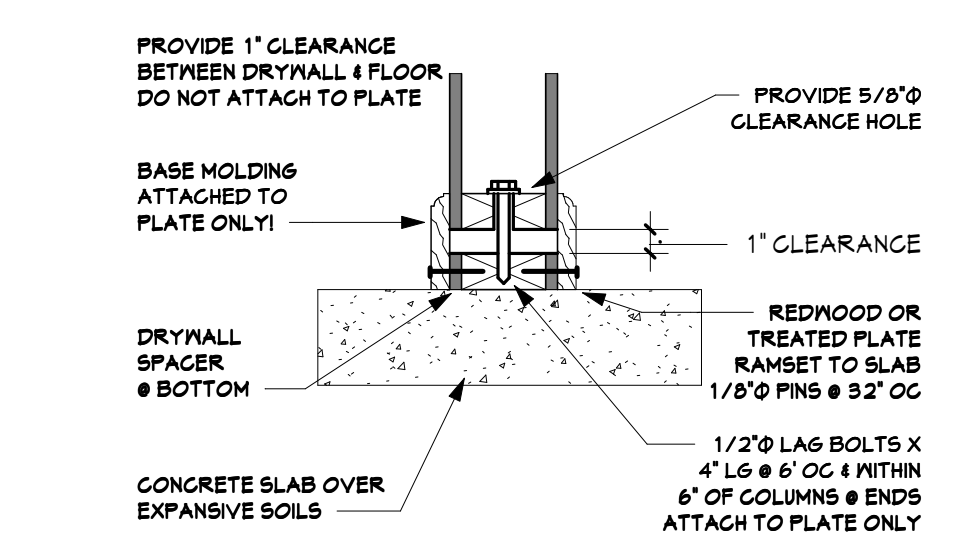


9 SLAB SLIP JOINT DETAIL
1 1/2" = 1'-0"

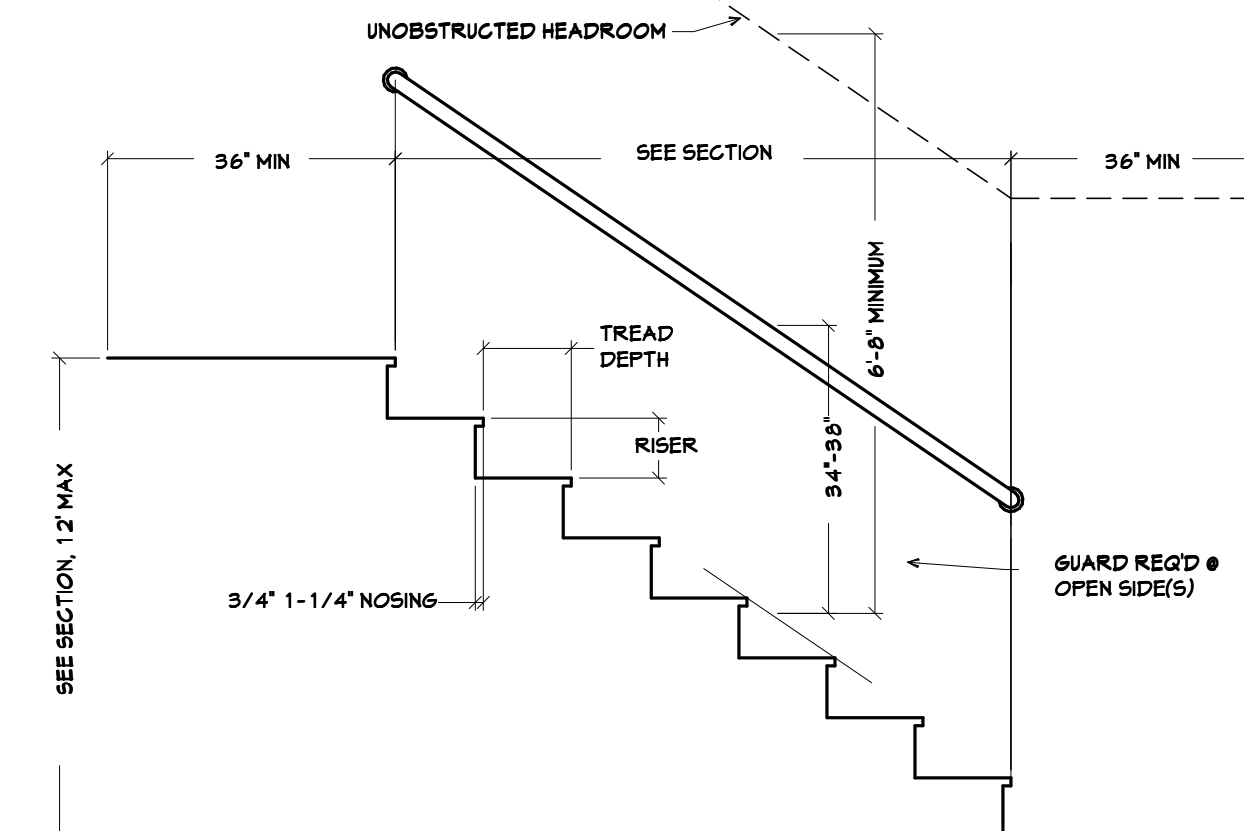

4 IRC STAIR DETAIL
1/2" = 1'-0"

NOTES:
SEE IRC SECTION R312 FOR GUARD REQUIREMENTS AND SPECIFICATIONS
SEE IRC SECTION R311.7 FOR STAIRWAY REQUIREMENTS AND SPECIFICATIONS
SEE IRC SECTION R311.8 FOR HANDRAIL REQUIREMENTS AND SPECIFICATIONS
HANDRAIL SHALL BE RETURNED TO WALL OR TERMINATE @ NEEL POST
MAXIMUM RISER HEIGHT = 7-3/4", MINIMUM TREAD DEPTH = 10", UNON
NOSING NOT REQUIRED WHEN TREAD DEPTH IS 11" MIN.

DRAFTING SERVICE INC.
P.O. BOX 174121
426 OAK STREET
STEAMBOAT SPRINGS, COLORADO
80481-1229
FAX 970.879.8709
JAKES@SPRINGSIPS.COM

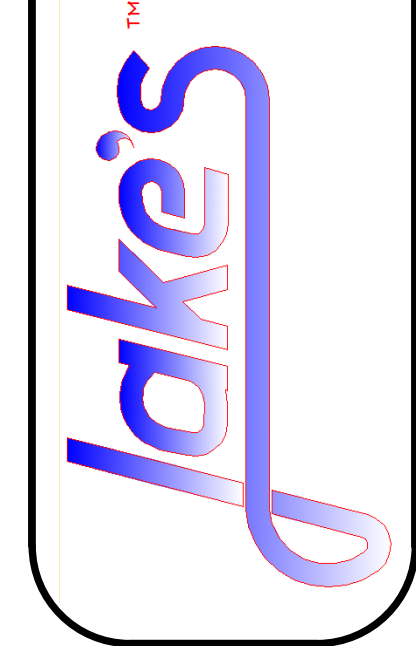

MAIN LEVEL FRAMING PLAN & DETAILS FOR
the LUCKY 8 RANCH - GARAGE 2
28850 TOBIANO TRAIL
ROUTT COUNTY CO. 80477
OWNER/CONTRACTOR (970) 846-5592

Job # 18.028
File 18026830
Date 28DEC18
Drawn VMH
Checked JMH
Reid 28DEC18
Rev'd

Sheet Number
S3
SHEET 14 OF 15