


KEYNOTES


- 1 1-HR. WALL - 1 LAYER OF 5/8" TYPE 'X' GYP. BD. EA. SIDE UP TO ROOF DECK
- 2 DEMO PORTION OF EXISTING WALL, PATCH & REPAIR AS REQ'D. BY NEW CONST.
- 3 NEW WOOD STAIR TO COMPLY W/ ALL U.B.C. 1997 EDITION, SECTION 1003.3.3 REQUIREMENTS
- 4 NEW HANDRAIL TO COMPLY W/ ALL U.B.C. 1997 EDITION, SECTION 1003.3.3.6 REQUIREMENTS
- 5 EXISTING STAIR & HANDRAIL TO REMAIN, VERIFY
- 6 EXISTING BOARDWALK DECK TO REMAIN, VERIFY
- 7 NEW CHECKOUT COUNTER, VERIFY W/ OWNER
- 8 ICE CREAM CASE, VERIFY ALL REQUIREMENTS W/ MANUFACTURE & OWNER
- 9 2x4 @ 16" O.C. W/ 5/8" TYPE 'X' GYP. BD. EA. SIDE
- 10 2x6 @ 16" O.C. W/ 5/8" TYPE 'X' GYP. BD. INT. FACE
- 11 OFFICE/MEZZANINE ABOVE, VERIFY
- 12 NEW COOLER, VERIFY ALL REQUIREMENTS W/ MANUFACTURE & OWNER
- 13 NEW SHELVES, VERIFY W/ OWNER
- 14 WAIT STATION, VERIFY W/ OWNER
- 15 NEW MUD & SNOW GRATE, VERIFY STYLE W/ OWNER
- 16 A.D.A. COMPLIANT THRESHOLD
- 17 1/2" WALL
- 18 NEW 2'-0" OPENING, VERIFY LOCATION W/ OWNER
- 19 NEW 3'-0" OPENING, VERIFY LOCATION W/ OWNER
- 20 NEW 6'-0" OPENING, VERIFY LOCATION W/ OWNER
- 21 DEMO EXISTING DOOR & FRAME, VERIFY. PATCH & REPAIR AS REQ'D. FOR NEW DOOR
- 22 A.D.A. COMPLIANT PLUMBING FIXTURE, VERIFY W/ ARCHITECT
- 23 A.D.A. COMPLIANT GRAB BAR, VERIFY W/ ARCHITECT
- 24 2x8 @ 12" O.C., RE: STRUCTURAL

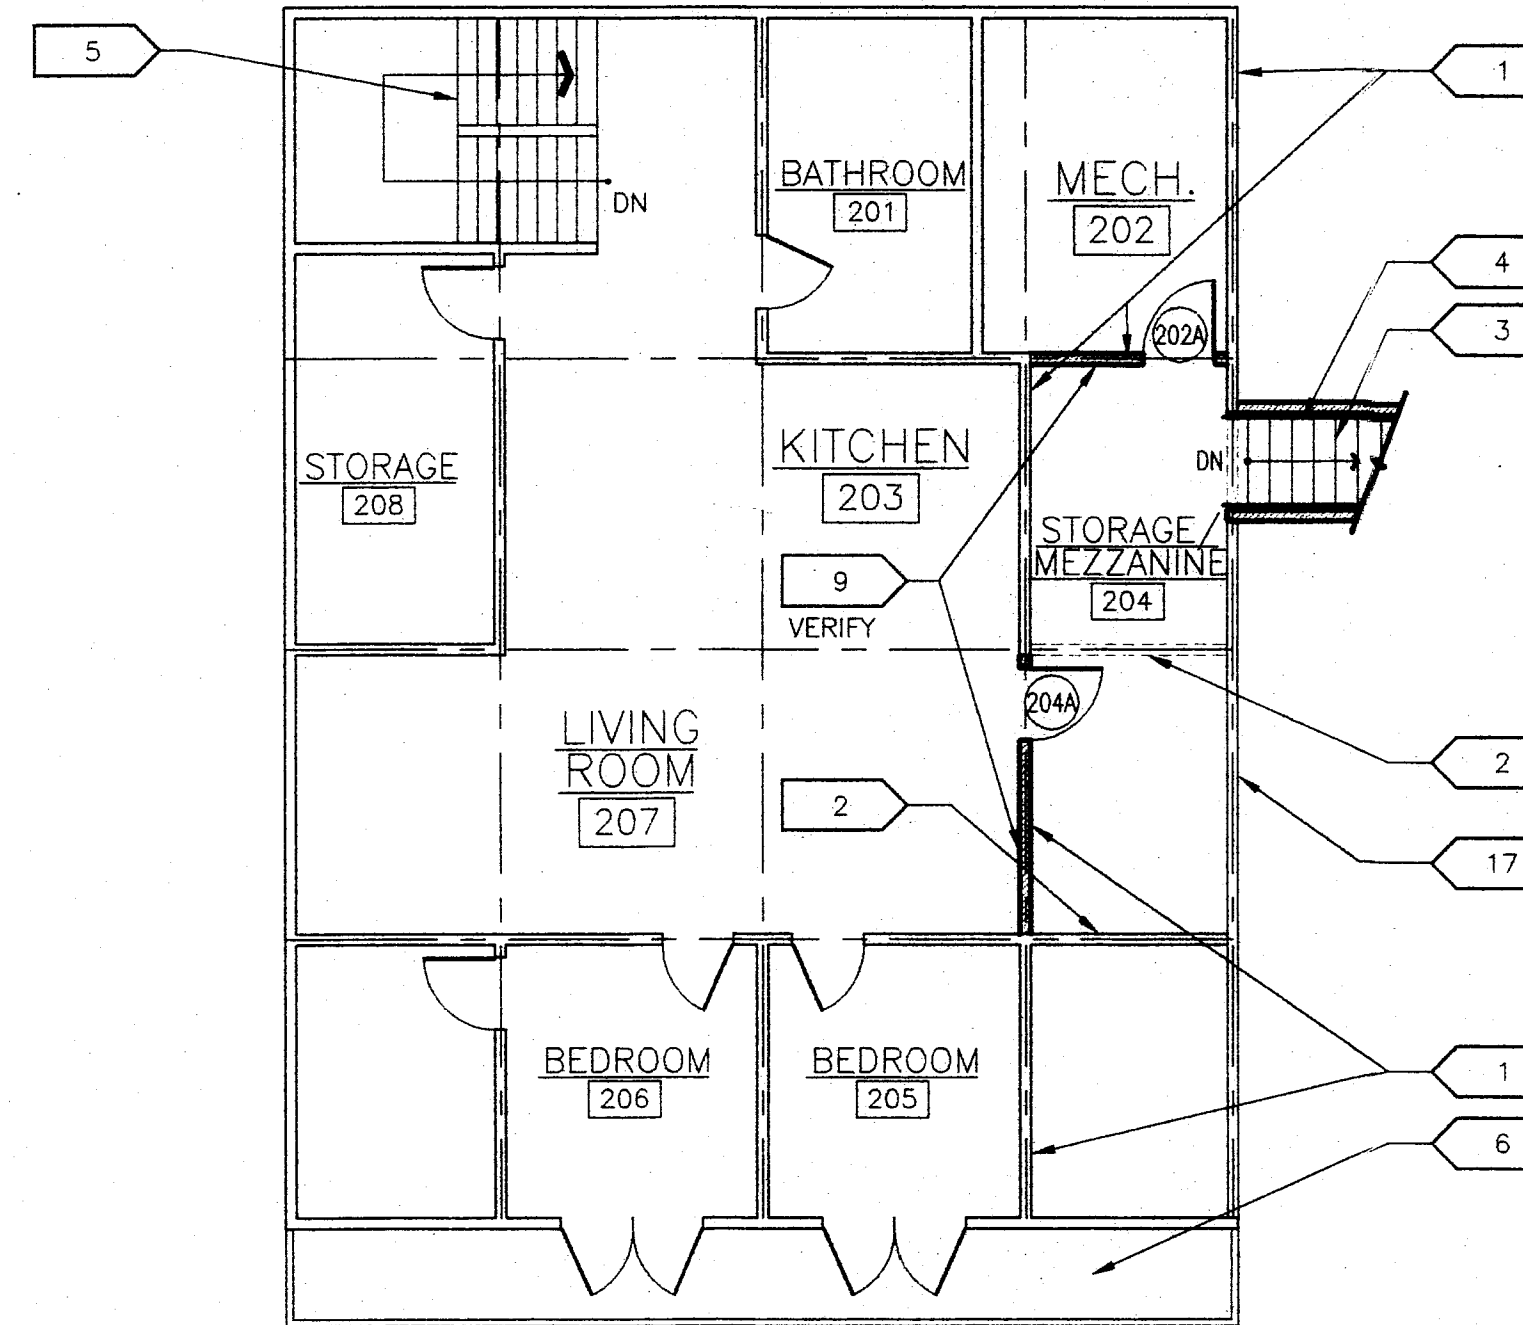

2
A.2

EXISTING /NEW UPPER LEVEL FLOOR PLAN

SCALE: 1/8"=1'-0"

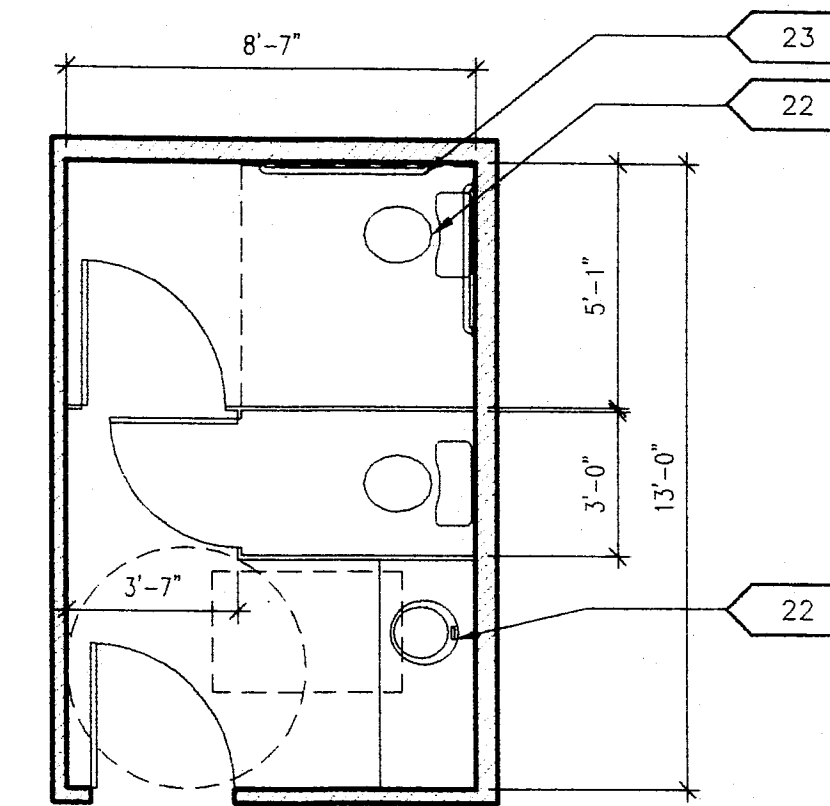

NOTE: G.C. TO VERIFY W/ LOCAL BUILDING OFFICIAL IF TOILETS ARE TO BE REVISED FOR NEW CONSTRUCTION. THIS PLAN INDICATES A STANDARD 2 WATER CLOSET (A.D.A. COMPLIANT) TOILET & SHOULD BE REVIEWED W/ ARCHITECT & OWNER IF REQUIRED TO MODIFY TOILETS.

3
A.2

PROPOSED TOILET PLAN

SCALE: 1/4"=1'-0"

NOTE: ALL PLUMBING ACCESSORIES TO BE A.D.A. COMPLIANT. VERIFY W/ ARCHITECT & OWNER

DOOR SCHEDULE

LEGEND		NOTES					HARDWARE GROUPS				
		1. EXISTING	15. THRESHOLD				A. ENTRANCE				
		2. FULL GLASS	16. LAMINATE DOOR				B. FINISH				
		3. PARTIAL GLASS	17. UNGLAZED GLASS				C. ENTRANCE W/ DEADBOLT				
		4. REPAIR/REPLACE	18. VERIFY DOOR SIZE/STYLE W/ OWNER				D. ENTRANCE				
		5. FINISH DOOR	19. FINISH DOOR				E. CLASSROOM				
		6. PAINT	20. SLIDING B-FULL CLOSET DOORS & HARDWARE				F. RESTROOM				
		7. 100 SQ. FT. GLAZING	21. SIDE LITE & TRANSOM, SEE ELEV. & ERFY SEE W/ OWNER				G. HALL				
		8. 200 SQ. FT. GLAZING					H. HALL/LATCH				
		9. 400 SQ. FT. GLAZING					I. RESTROOM LOCK				
		10. 800 SQ. FT. GLAZING					J. HALL/PLATES W/ DEADBOLT				
		129. 531691198313966349160522824112137830400 SQ. FT. GLAZING					DY. HALL LOCK				
		130. 1063382396627932698321045648224275660800 SQ. FT. GLAZING					DZ. HALL LOCK				
		131. 2126764793255865396642091296448551321600 SQ. FT. GLAZING					EA. HALL LOCK				
		132. 4253529586511730793284182592897102643200 SQ. FT. GLAZING					EB. HALL LOCK				
		142. 43556142965880123323230029751266331066668800 SQ. FT. GLAZING					EL. HALL LOCK				
		143. 87112285931760246646460059502532662133337600 SQ. FT. GLAZING					EM. HALL LOCK				
		144. 174224571863520493292920119005065324266675200 SQ. FT. GLAZING					EN. HALL LOCK				
		145. 348449143727040986585840238010130648533350400 SQ. FT. GLAZING					EO. HALL LOCK				
		146. 696898287454081973171680476020261291066700800 SQ. FT. GLAZING					EP. HALL LOCK				
		147. 1393796574908163946343360952040522582133401600 SQ. FT. GLAZING					EQ. HALL LOCK				
		148. 2787593149816327892686721904081045164266803200 SQ. FT. GLAZING					ER. HALL LOCK				
		149. 5575186299632655785373443808162090328533606400 SQ. FT. GLAZING					ES. HALL LOCK				
		150. 11150372599265311570746887616324180657067212800 SQ. FT. GLAZING					ET. HALL LOCK				
		151. 22300745198530623141493775232648361314134425600 SQ. FT. GLAZING					EU. HALL LOCK				
		152. 44601490397061246282987550465296722628268851200 SQ. FT. GLAZING					EV. HALL LOCK				
		153. 89202980794122492565975100930593445256537622400 SQ. FT. GLAZING					EW. HALL LOCK				
		154. 178405961588244985131950201861186890513075244800 SQ. FT. GLAZING					EX. HALL LOCK				
		155. 356811923176489970263900403722373781026150489600 SQ. FT. GLAZING					EY. HALL LOCK				
		156. 713623846352979940527800807444747562052300979200 SQ. FT. GLAZING					EZ. HALL LOCK				
		157. 1427247692705959881055601614889495124104601958400 SQ. FT. GLAZING					FA. HALL LOCK				
		158. 2854495385411919762111203229778990248209203916800 SQ. FT. GLAZING					FB. HALL LOCK				
		159. 5708990770823839524222406459557980496418407833600 SQ. FT. GLAZING					FC. HALL LOCK				
		160. 11417981541647679048444812919115960992836815670400 SQ. FT. GLAZING					FD. HALL LOCK				
		161. 22835963083295358096889625838231921985673631340800 SQ. FT. GLAZING					FE. HALL LOCK</				