



- SECTION NOTES**
- 1 MAIN FLOOR ASSEMBLY: 1/2" TRIG OSB OVER 2X4 FLOOR JOIST @ 12" O.C. OVER PT LAMINATED SOIS
 - (12) 2X4 STUD WALL: 1/2" T-1-11 SLOING EXTERIOR FINISH ON 2X4 STUDS @ 16" O.C., INTERIOR NOT INSULATED AND UNFINISHED.
 - 2 LOFT FLOOR ASSEMBLY: 2X6 FLOOR JOISTS @ 12" O.C. UNDER 1/2" SUBFLOOR.
 - 3 ROOF ASSEMBLY: PLYWOOD, BATTENS OVER 1/2" OSB OVER 2X6 RAFTERS @ 16" O.C., PROVIDE 2X4 RAFTERS TIES AT NOG LOFT AREA. TRIM AND FINISH ROOF WITH 1/2" GLETTES AT ALL HIP AND BRIDGE JOINTS, NAILED AND GULLED ON BOTH SIDES OF RAFTER.

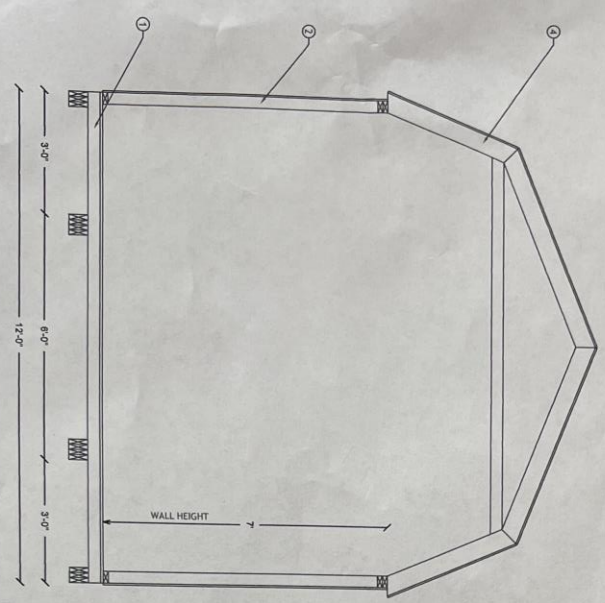

1 SECTION @ NO LOFT

SCALE: 1/4" = 1'-0"

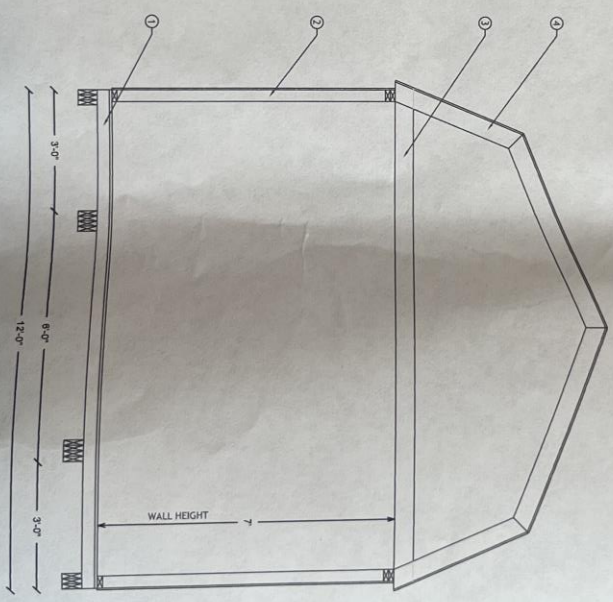

2 SECTION @ LOFT


SCALE: 1/4" = 1'-0"




Design Company: DELINATIONS PLUS 3000 COUNTY ROAD 34 CEDAR RAPIDS IA 52401 563-321-1111 www.delinations.com	
Designer & Signatory: 	Owner Name & Address: THUNDERSTICK ADVENTURES HONOLULU, HI
Project Address: 	Contractor Name & Address:
General Notes: 	
Date: 	Revision Issue:
Drawn By: IAN ZOOK	Title: Architect
Drawing Number: A-400	

- EXTERIOR FINISH LEGEND**
- A METAL ROOF
 - B 11'-11" SIDING
 - C 36" X 36" WINDOW, HEADER - (2) 2X6
 - D 3'-0" X 6'-0" 1/2" LITE ENTRANCE DOOR
 - E CUSTOM WOOD DOUBLE DOOR


- BUILDING ELEVATION NOTES**
1. THESE ELEVATIONS TYPICAL. FINAL DOOR AND WINDOW SIZES STYLE TO BE DETERMINED BY OWNER.
 2. PROVIDE SAFETY GLAZING IN COMPLIANCE WITH CURRENT BUILDING CODES.
 3. SEE FLOOR PLAN FOR WINDOW / DOOR OPERATION.

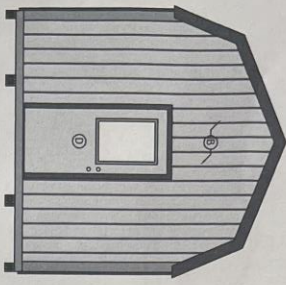


1 FRONT ELEVATION
SCALE: 1/4" = 1'-0"

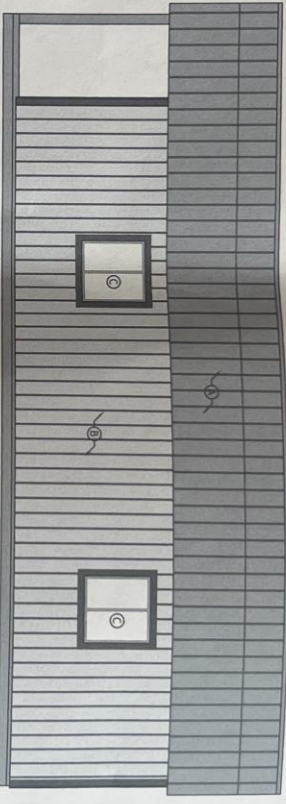

2 RIGHT ELEVATION
SCALE: 1/4" = 1'-0"

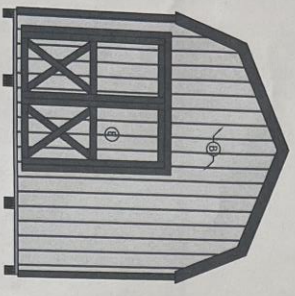

3 REAR ELEVATION
SCALE: 1/4" = 1'-0"

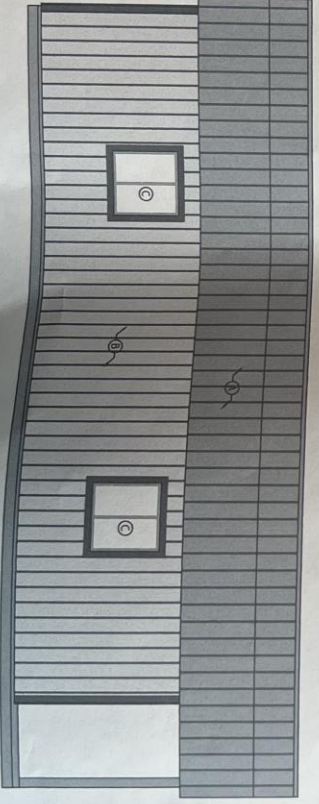

4 LEFT ELEVATION
SCALE: 1/4" = 1'-0"

Design Company
DELINTEORS PLUS
10 COUNTY ROAD 22
CLOUD CREEK
PO BOX 920
HAYDEN, CO 81242
1466666@delintheors.com

Engineering Consultant

Scope & Signature

Owner Name & Address
THUNDERSTUCK ADVENTURES
HAYDEN, CO

Project Address

Contractor Name & Address

General Notes


No.	Revisions/Issue	Date

Drawn By: **IVAN ZOK**
Title Issued: **1/1/2023**

Drawing Number:
A-300

- PLAN NOTES**
1. BUILDING DIMENSIONS SHOWN ARE TO FACE OF FRAMING OR FACE OF FOUNDATION WALL UNLESS NOTED OTHERWISE.
 2. ALL EXTERIOR WALL FRAMING, 2x4 STUDS @ 16" O.C. UNLESS NOTED OTHERWISE.
 3. ALL NEW WINDOWS SHALL BE LOW-E, DUAL GLAZED INSULATED GLAZED UNITS, MAX. U-FACTOR: 0.33
 4. PROVIDE SAFETY GLASSING IN ALL LOCATIONS REQUIRED BY CODE.

- WINDOW & DOOR SCHEDULE**
- (C) 36" x 36" WINDOW, HEADER - (2)
 - (D) 36"
 - (E) 3'-0" x 6'-8" 1/2 LITE ENTRANCE DOOR.
 - (F) CUSTOM WOOD DOUBLE DOOR.

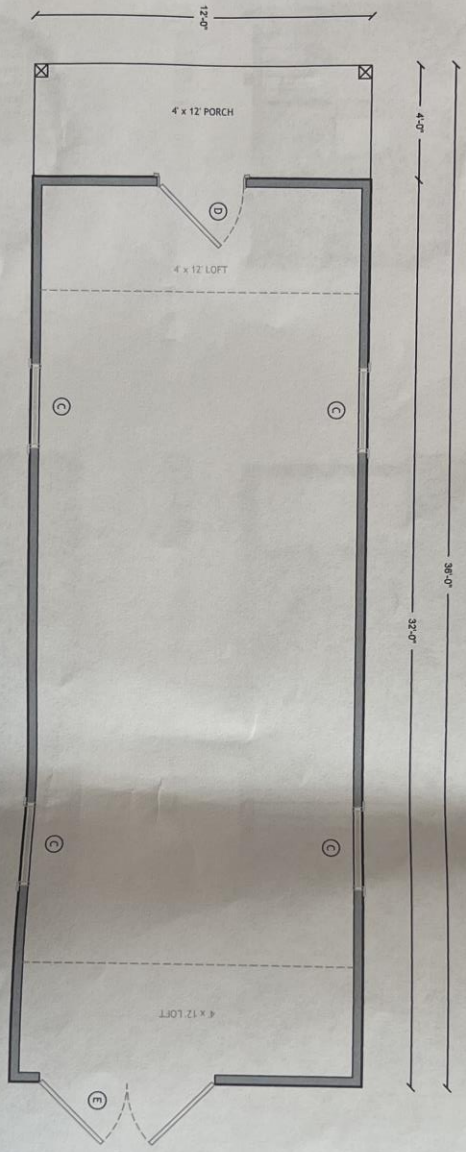

1 FLOOR PLAN

SCALE: 1/4" = 1'-0"

Design Company
DELINATORS PLUS
 10000 ROCKY MOUNTAIN
 P.O. BOX 300
 DENVER, CO 80202
 (303) 733-8422
 info@delinatorsplus.com

Engineering Consultant

Stamp & Signature

Owner Name & Address
 THUNDERBOLT ADVENTURES
 DENVER, CO

Project Address

Contractor Name & Address

General Notes

No.	Revision/Issue	Date

Drawn by: IMAV 2/08/2008
 Date Issued: 2/10/2008

Drawing Number:
A-200