



FRONT ELEVATION




LEFT ELEVATION



REAR ELEVATION



RIGHT ELEVATION

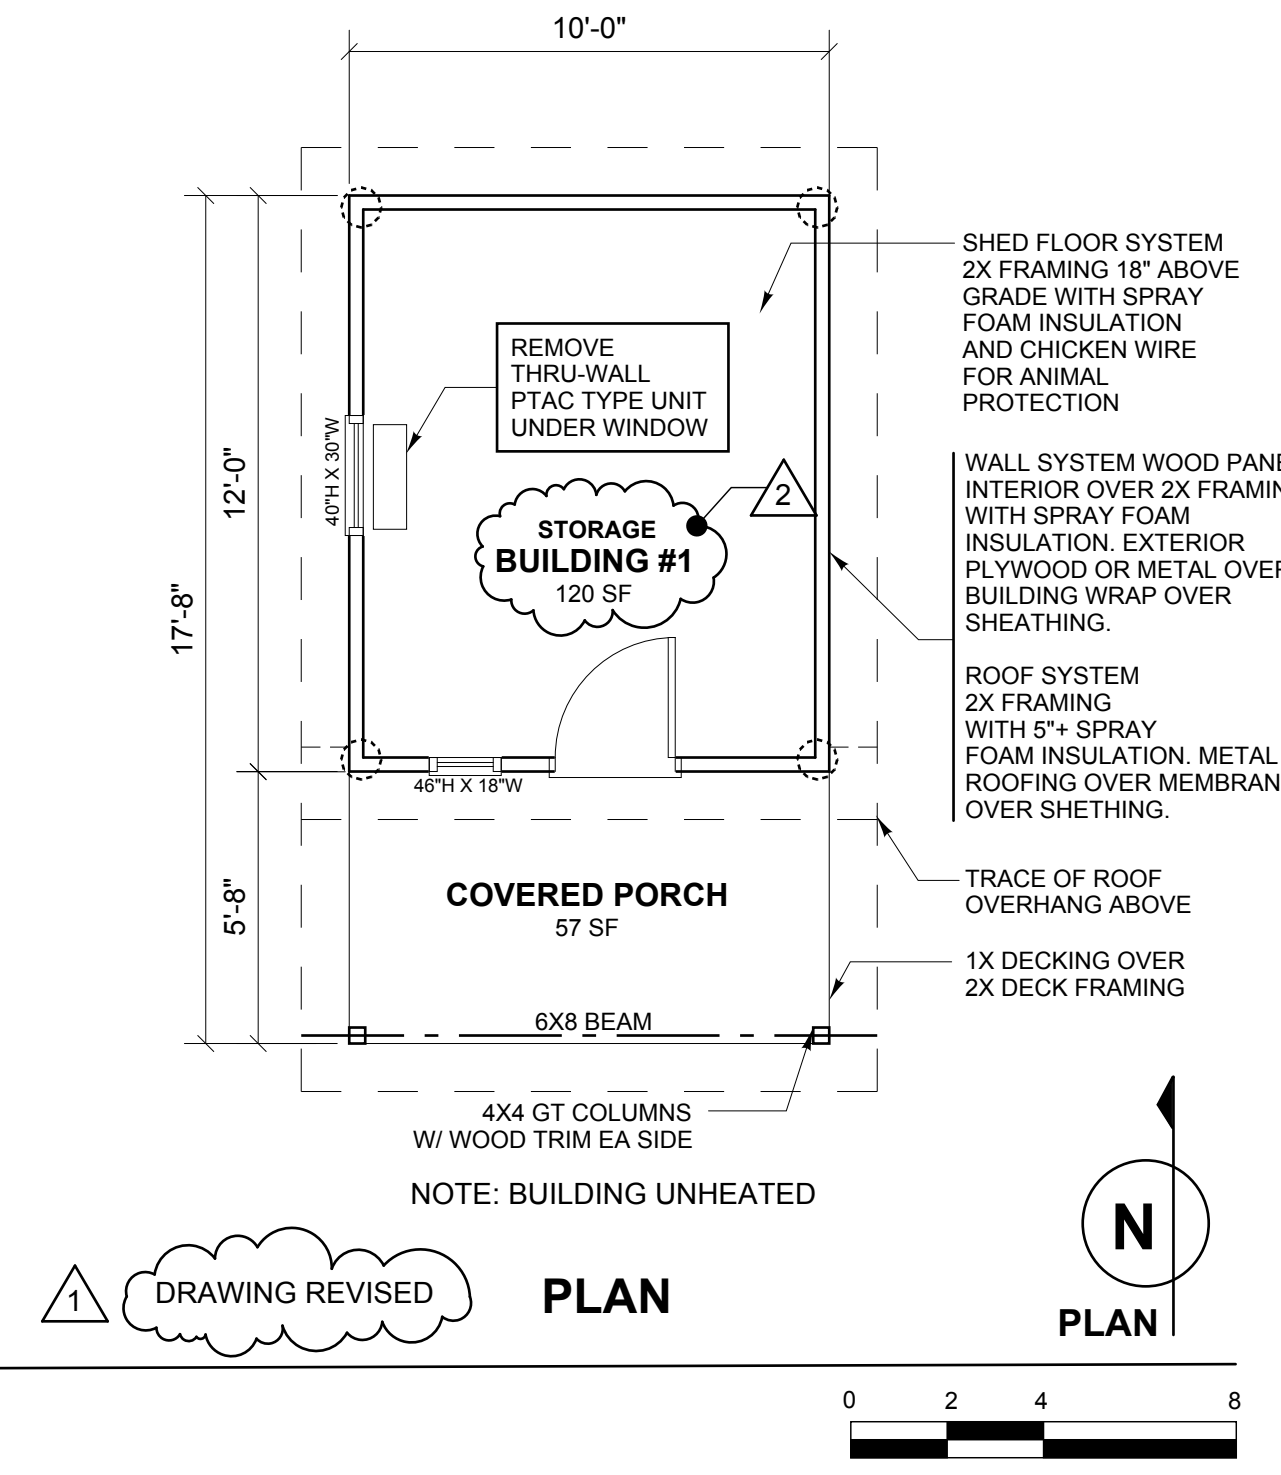

1 **BUILDING "#1"**  
A2.3

SCALE 1/4" = 1'-0"



FRONT ELEVATION




LEFT ELEVATION



REAR ELEVATION



RIGHT ELEVATION

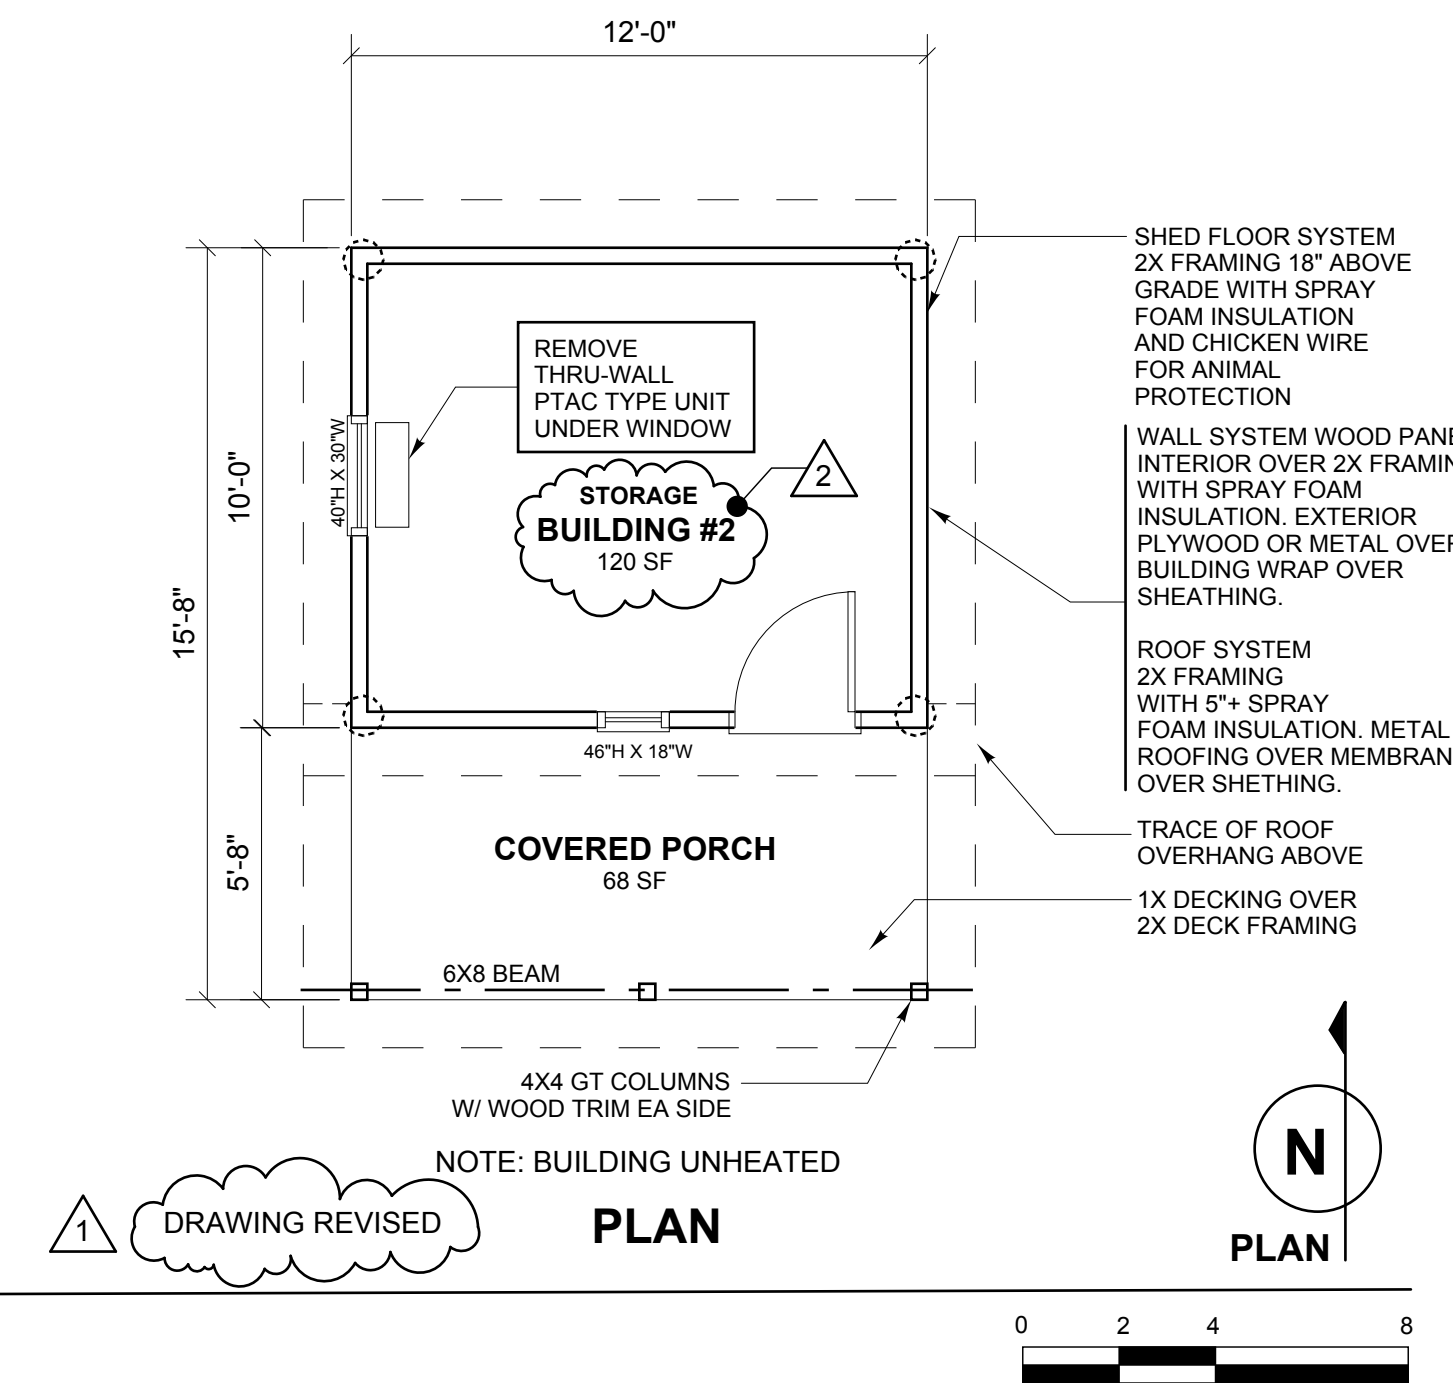

2 **BUILDING "#2"**  
A2.0

SCALE 1/4" = 1'-0"



FRONT ELEVATION




LEFT ELEVATION



REAR ELEVATION



RIGHT ELEVATION

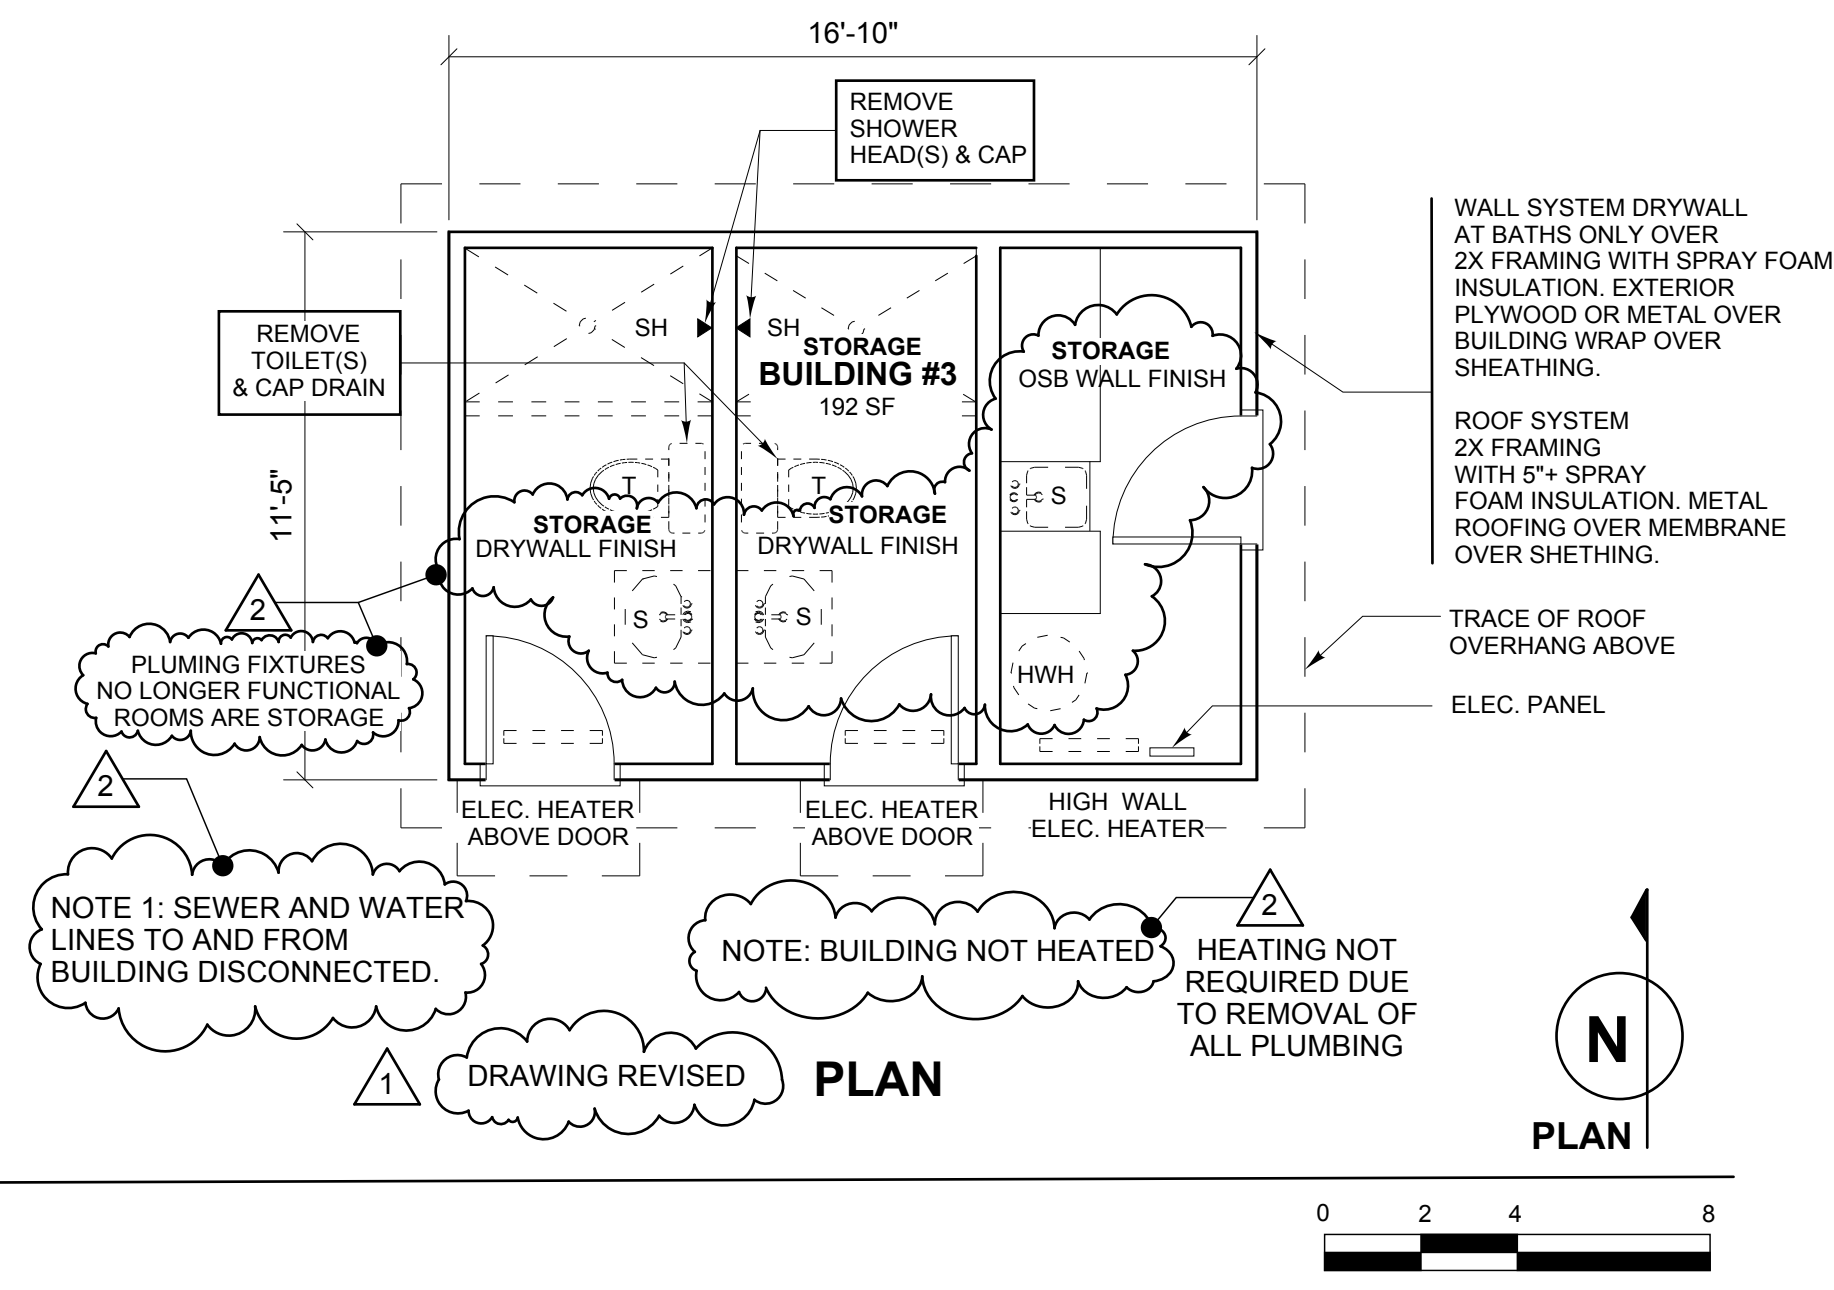

3 **BUILDING "#3"**  
A2.3


SCALE 1/4" = 1'-0"

THESE DRAWINGS  
DO NOT CONTAIN  
THE ELEMENTS  
FOR CONSTRUCTION  
SAFETY

© Copyright 2022  
Michael J.K. Olsen, Architects P.C.  
All Rights Reserved  
This document, the ideas and designs  
incorporated herein, as an instrument of  
professional service, is the property of  
Michael J.K. Olsen, Architects P.C. and  
is not to be used, in whole or in part, for  
any other project without written  
authorization of Michael Olsen.

THREE STORAGE BUILDINGS FOR THE  
**CHRISTENSEN RESIDENCE**  
38625 ROLLING HILLS LANE  
PT OF NW4NE4, PT OF SW4NE4 SEC 17-6-85  
ROUTT COUNTY, COLORADO  
PIN # 937174003

REVIEWED  
FOR  
CODE  
COMPLIANCE  
06/07/2023

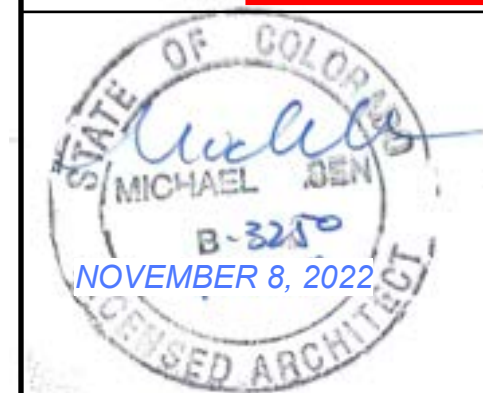

**MICHAEL J.K. OLSEN**  
ARCHITECTS  
1169 HILLTOP PKWY, SUITE #203B  
P.O. BOX 772385, STAGEL, SPRING, CO 80477  
PHONE: 970-870-1184 FAX: 970-871-0217  
mjo@mjoarch.com

**ISSUES:**  
SEPTEMBER 16, 2022  
RCRBD  
1 NOVEMBER 10, 2022  
REVISED  
2 JUNE 5, 2023  
REVISED

**SHEET TITLE:**  
BUILDINGS #1, #2, & #3  
ELEVATION(S) & PLAN(S)

**JOB NO.** 22-12

**SHEET NO.**

A2.0