
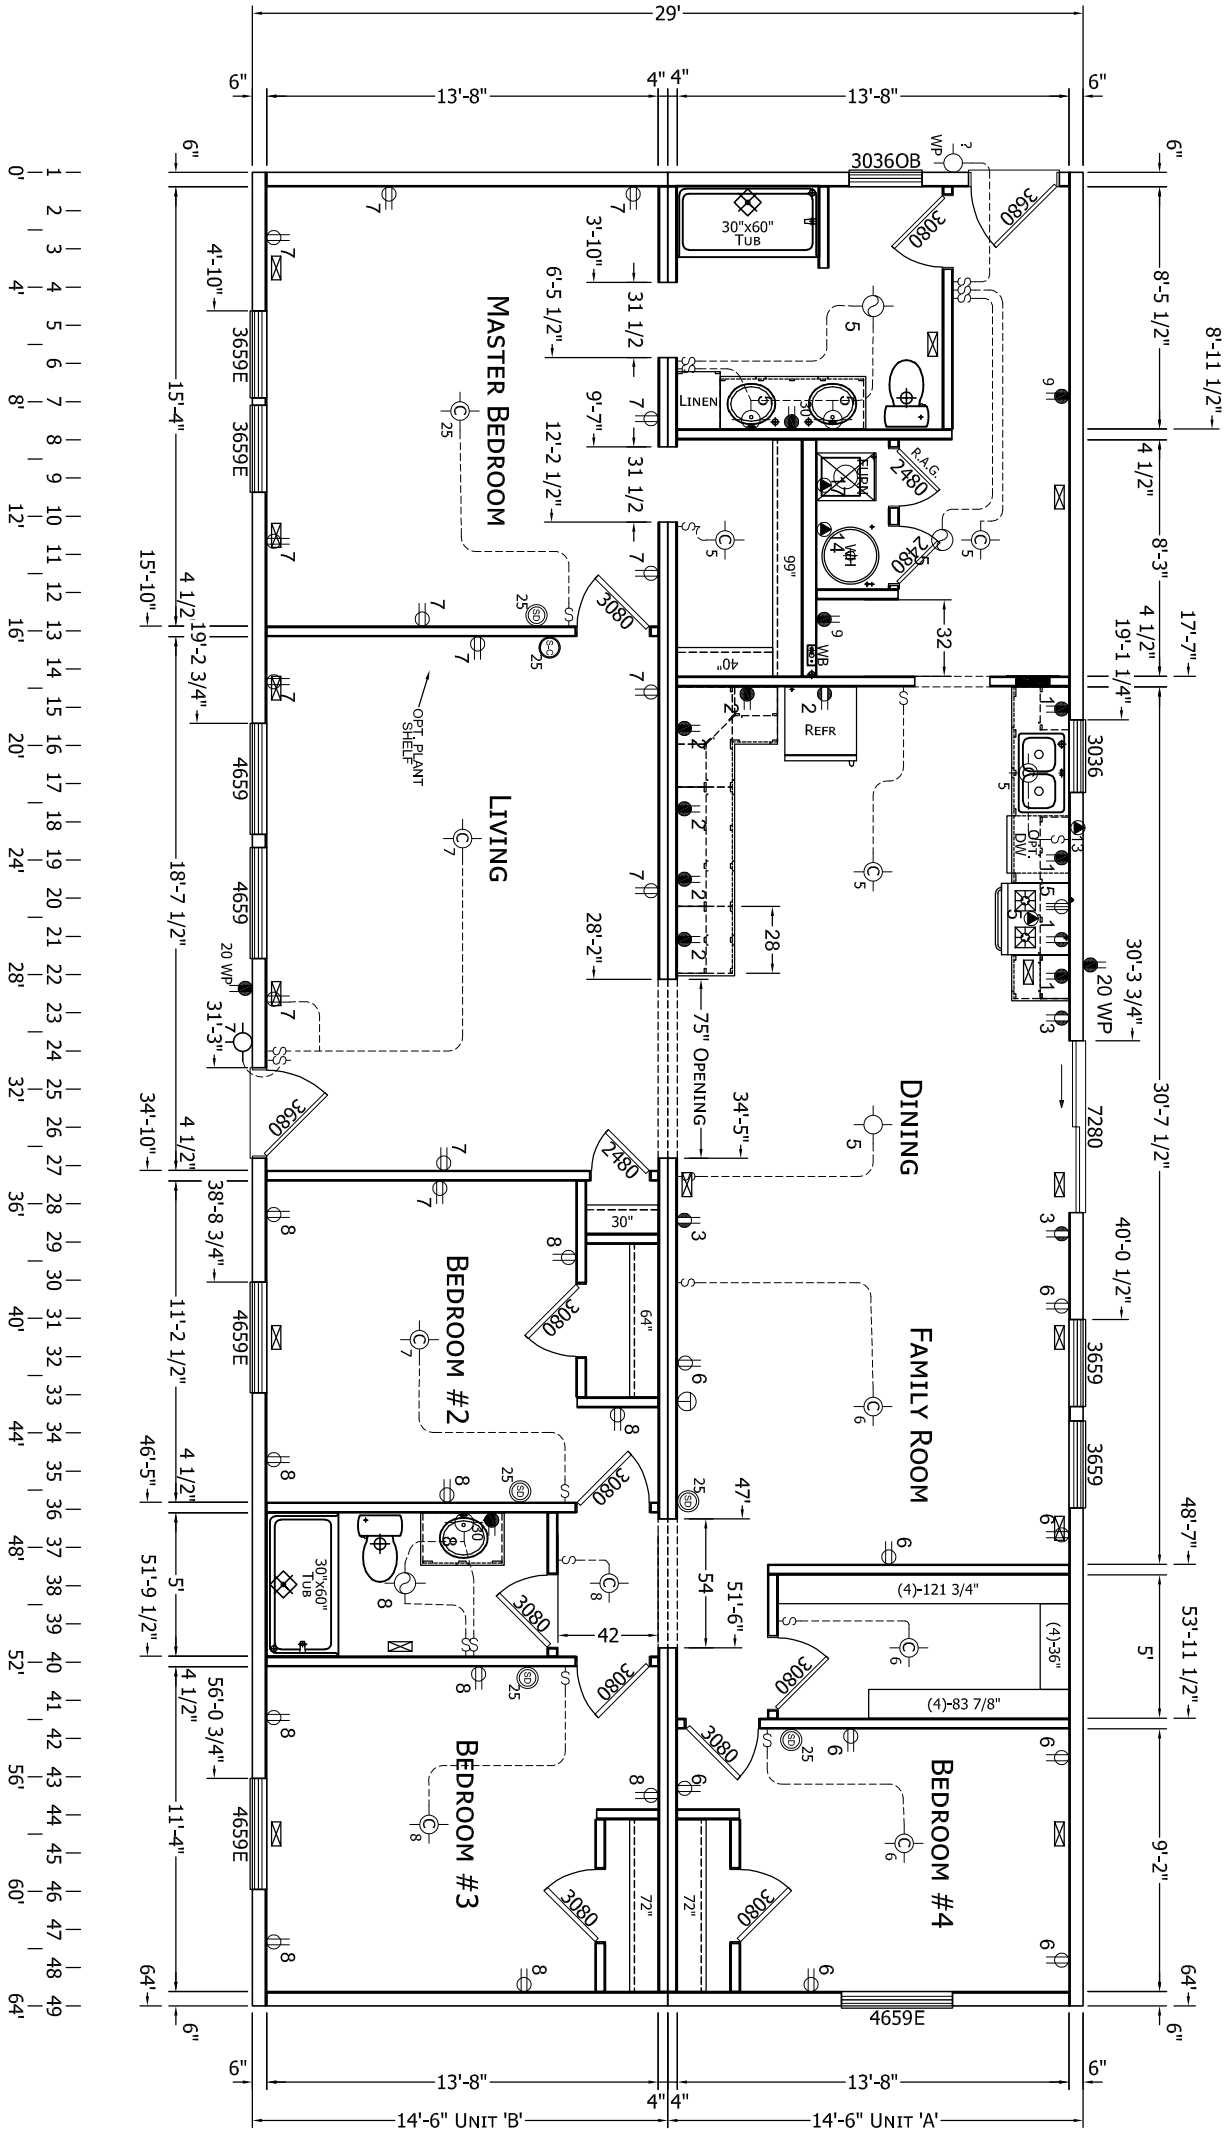
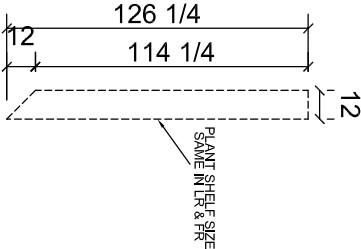
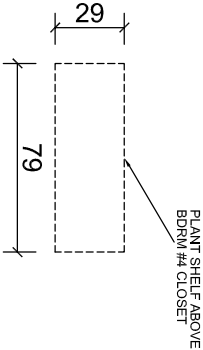


PREMIUM LIVING
HERBERT
08-02-23

ADJUST WATER LINE PLANS (HOT AND COLD)

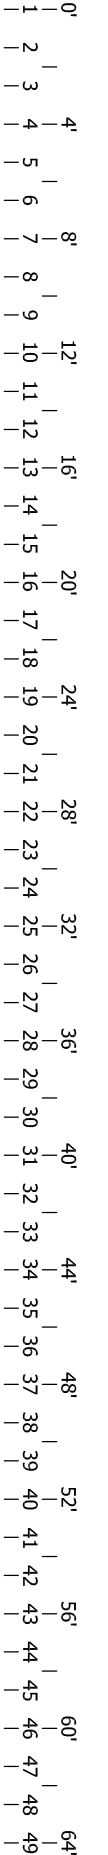

LIGHT & VENT SCHEDULE			
NAME	AREA	REQ'D LIGHT	REQ'D VENT
BEDROOM #2	130.42	10.43	5.22
BEDROOM #3	140.81	11.26	5.63
BEDROOM #4	111.20	8.90	4.45
DINING	133.72	10.70	5.35
FAMILY ROOM	143.50	11.48	5.74
LIVING	254.54	20.36	10.18
MASTER BEDROOM	209.56	16.76	8.38

CHAMPION
MANUFACTURED BEAUTIFULLY™
3200 ENTERPRISE AVE. YORK, NE 68467

MODIFICATIONS

PROJECT: 05-865 MOD
64'-0" X 29'-0"
3 BD 2 BT

TITLE: FLOOR PLAN
ELECTRICAL PLAN

SHEET: AP-101

PROPRIETARY AND CONFIDENTIAL
THESE DRAWINGS AND SPECIFICATIONS ARE ORIGINAL
PROPRIETARY AND CONFIDENTIAL MATERIALS OF CHAMPION.
COPYRIGHT © 1976-2023 BY CHAMPION