



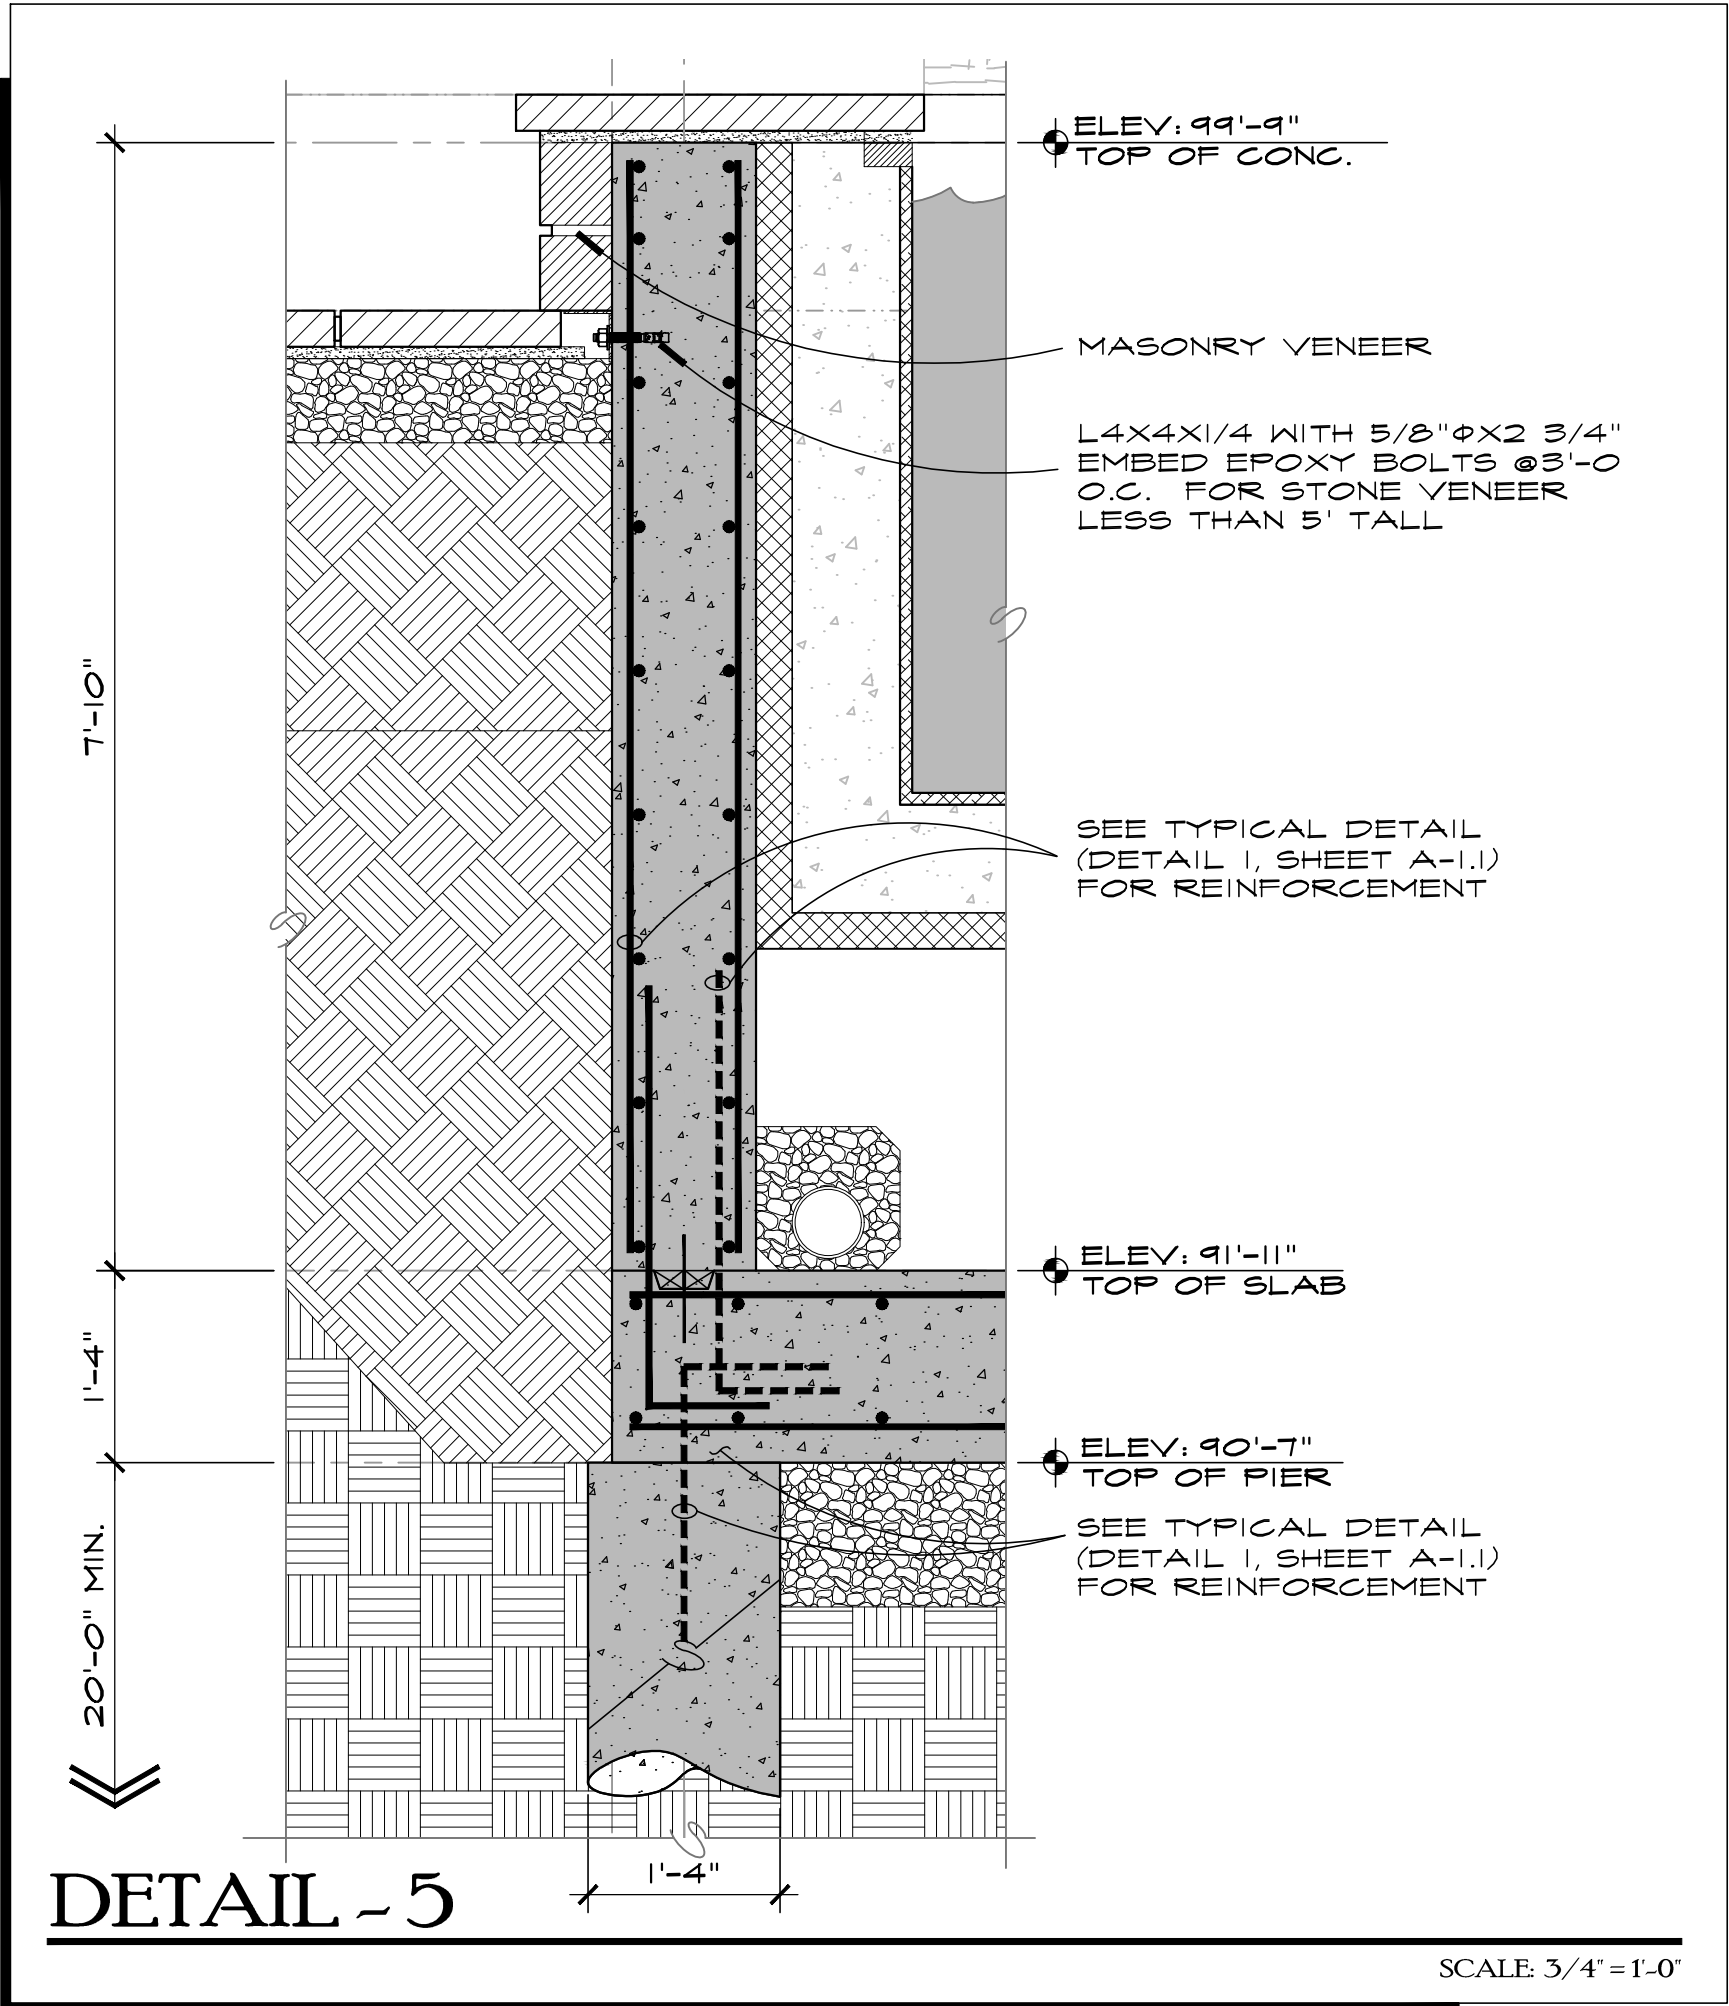


DETAIL - 5

SCALE 3/4"=1'-0"

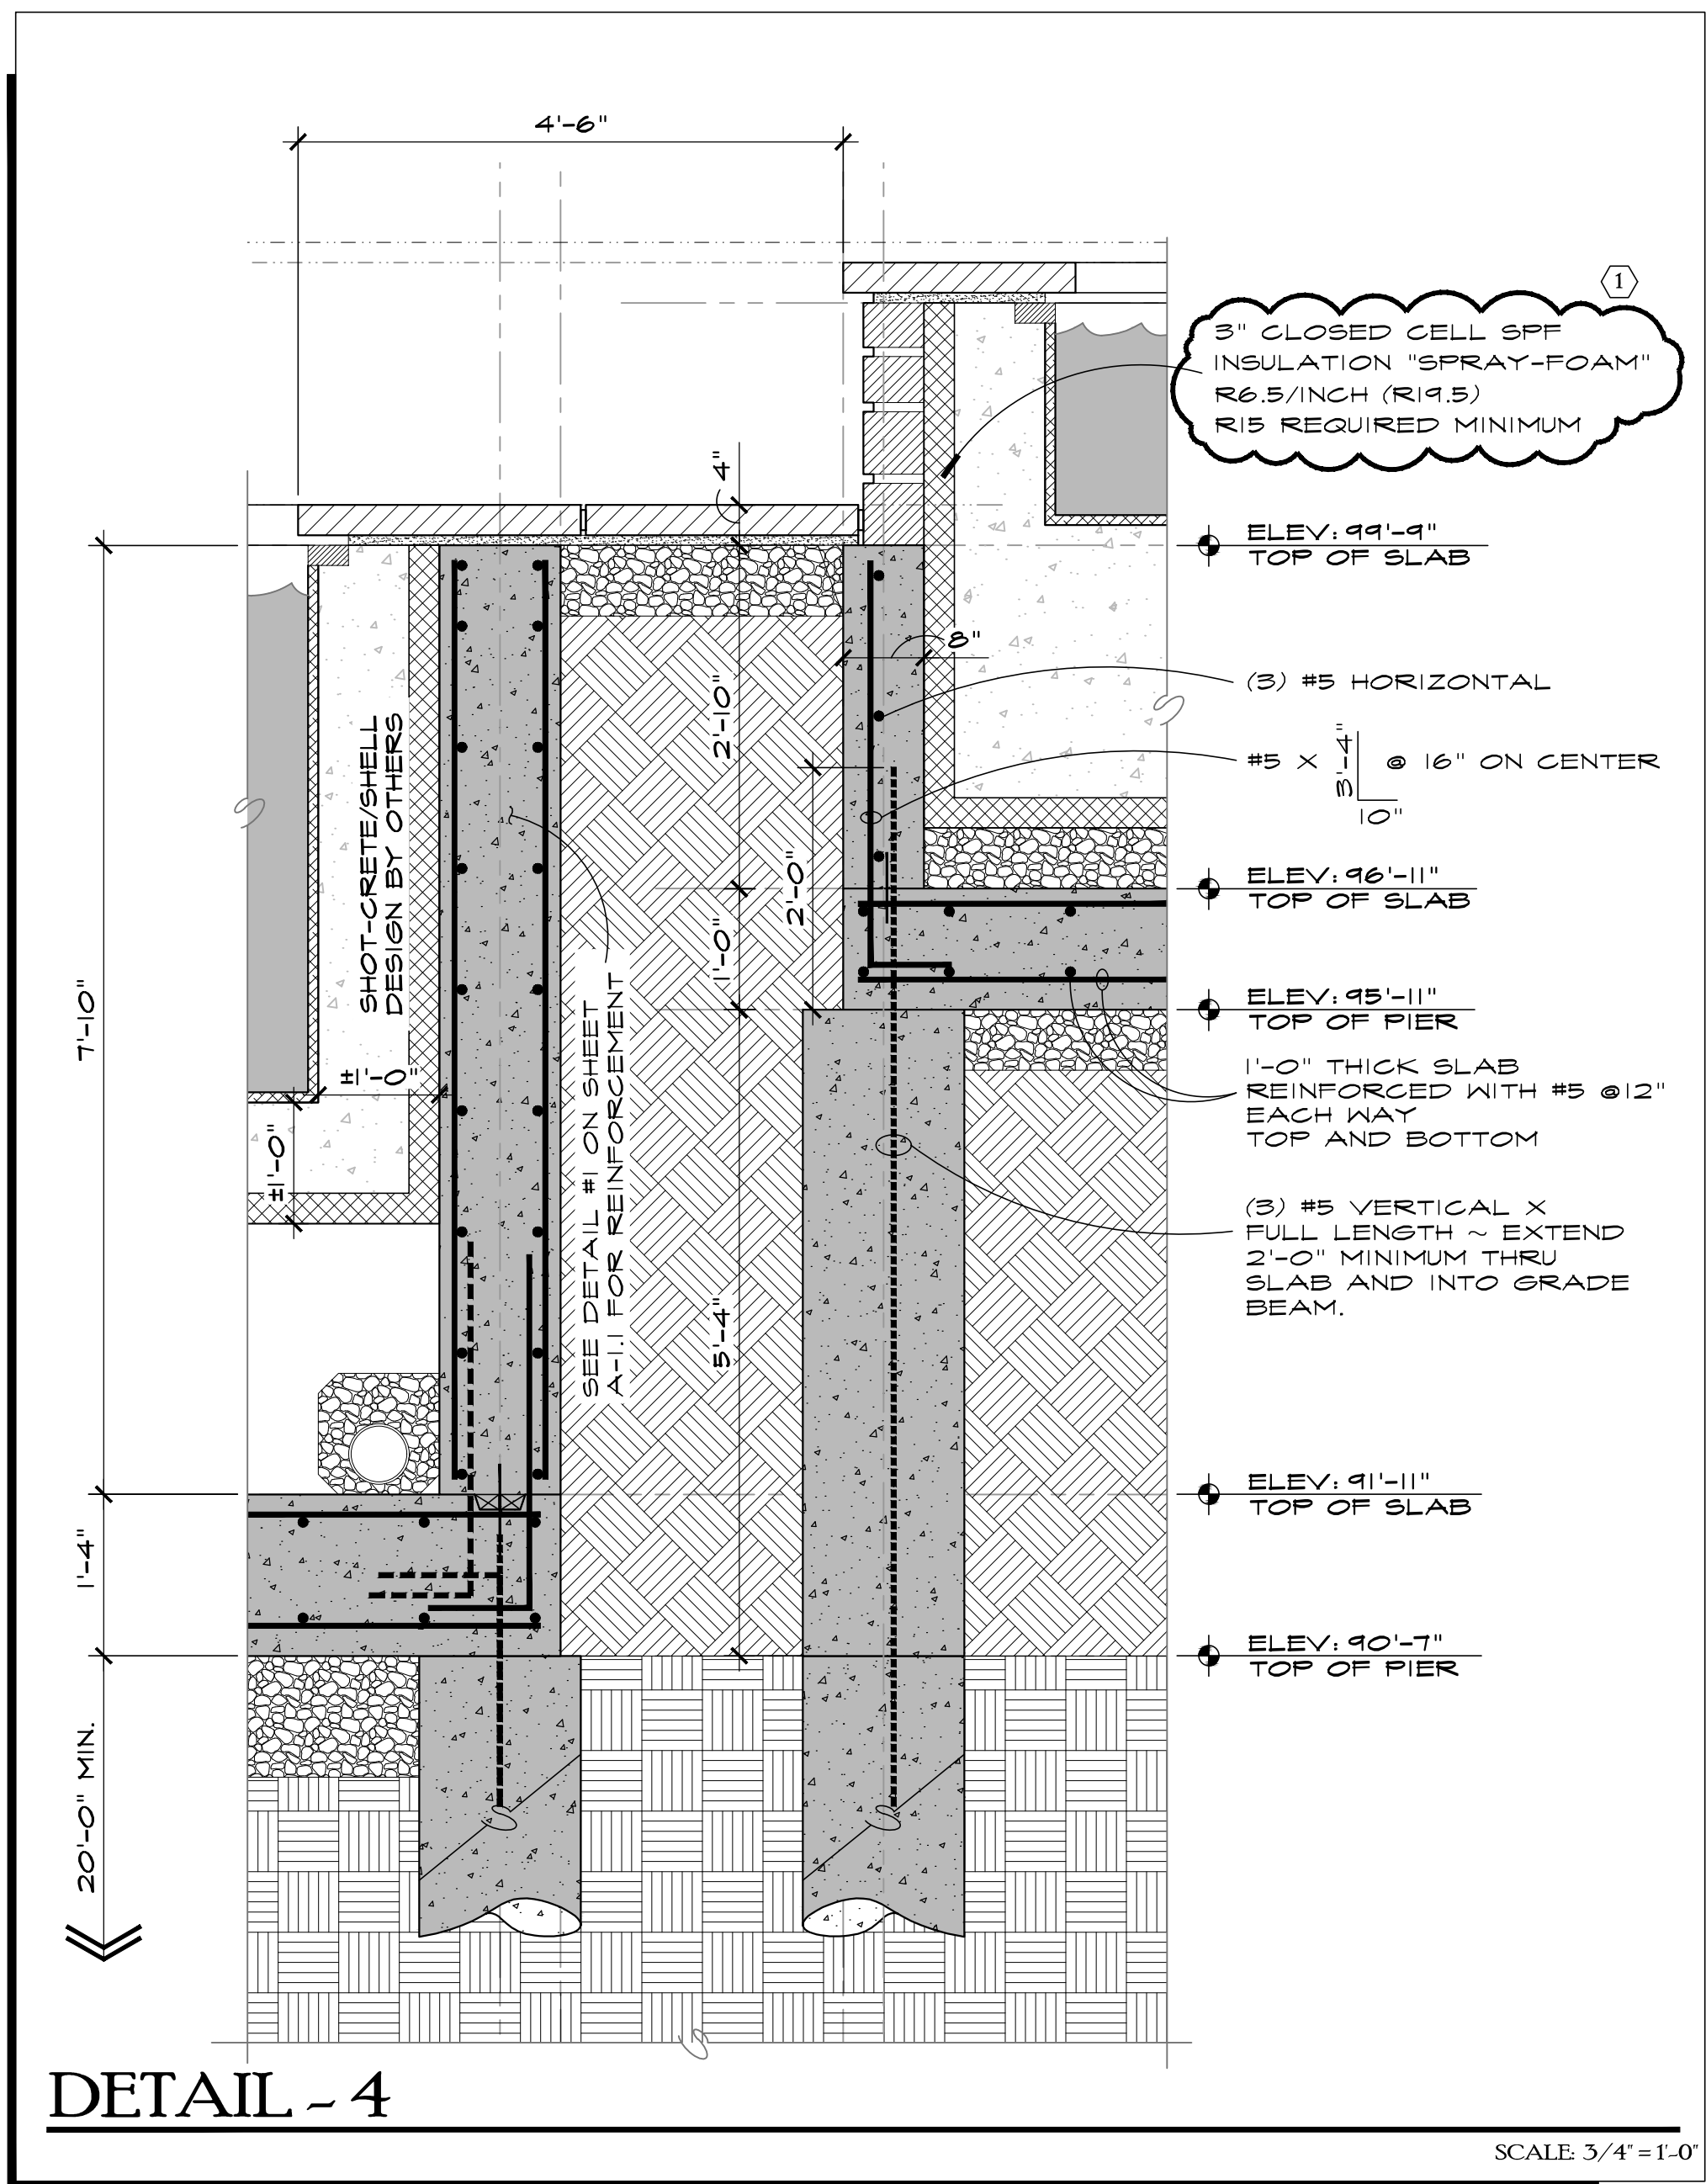


DETAIL - 4

SCALE 3/4"=1'-0"

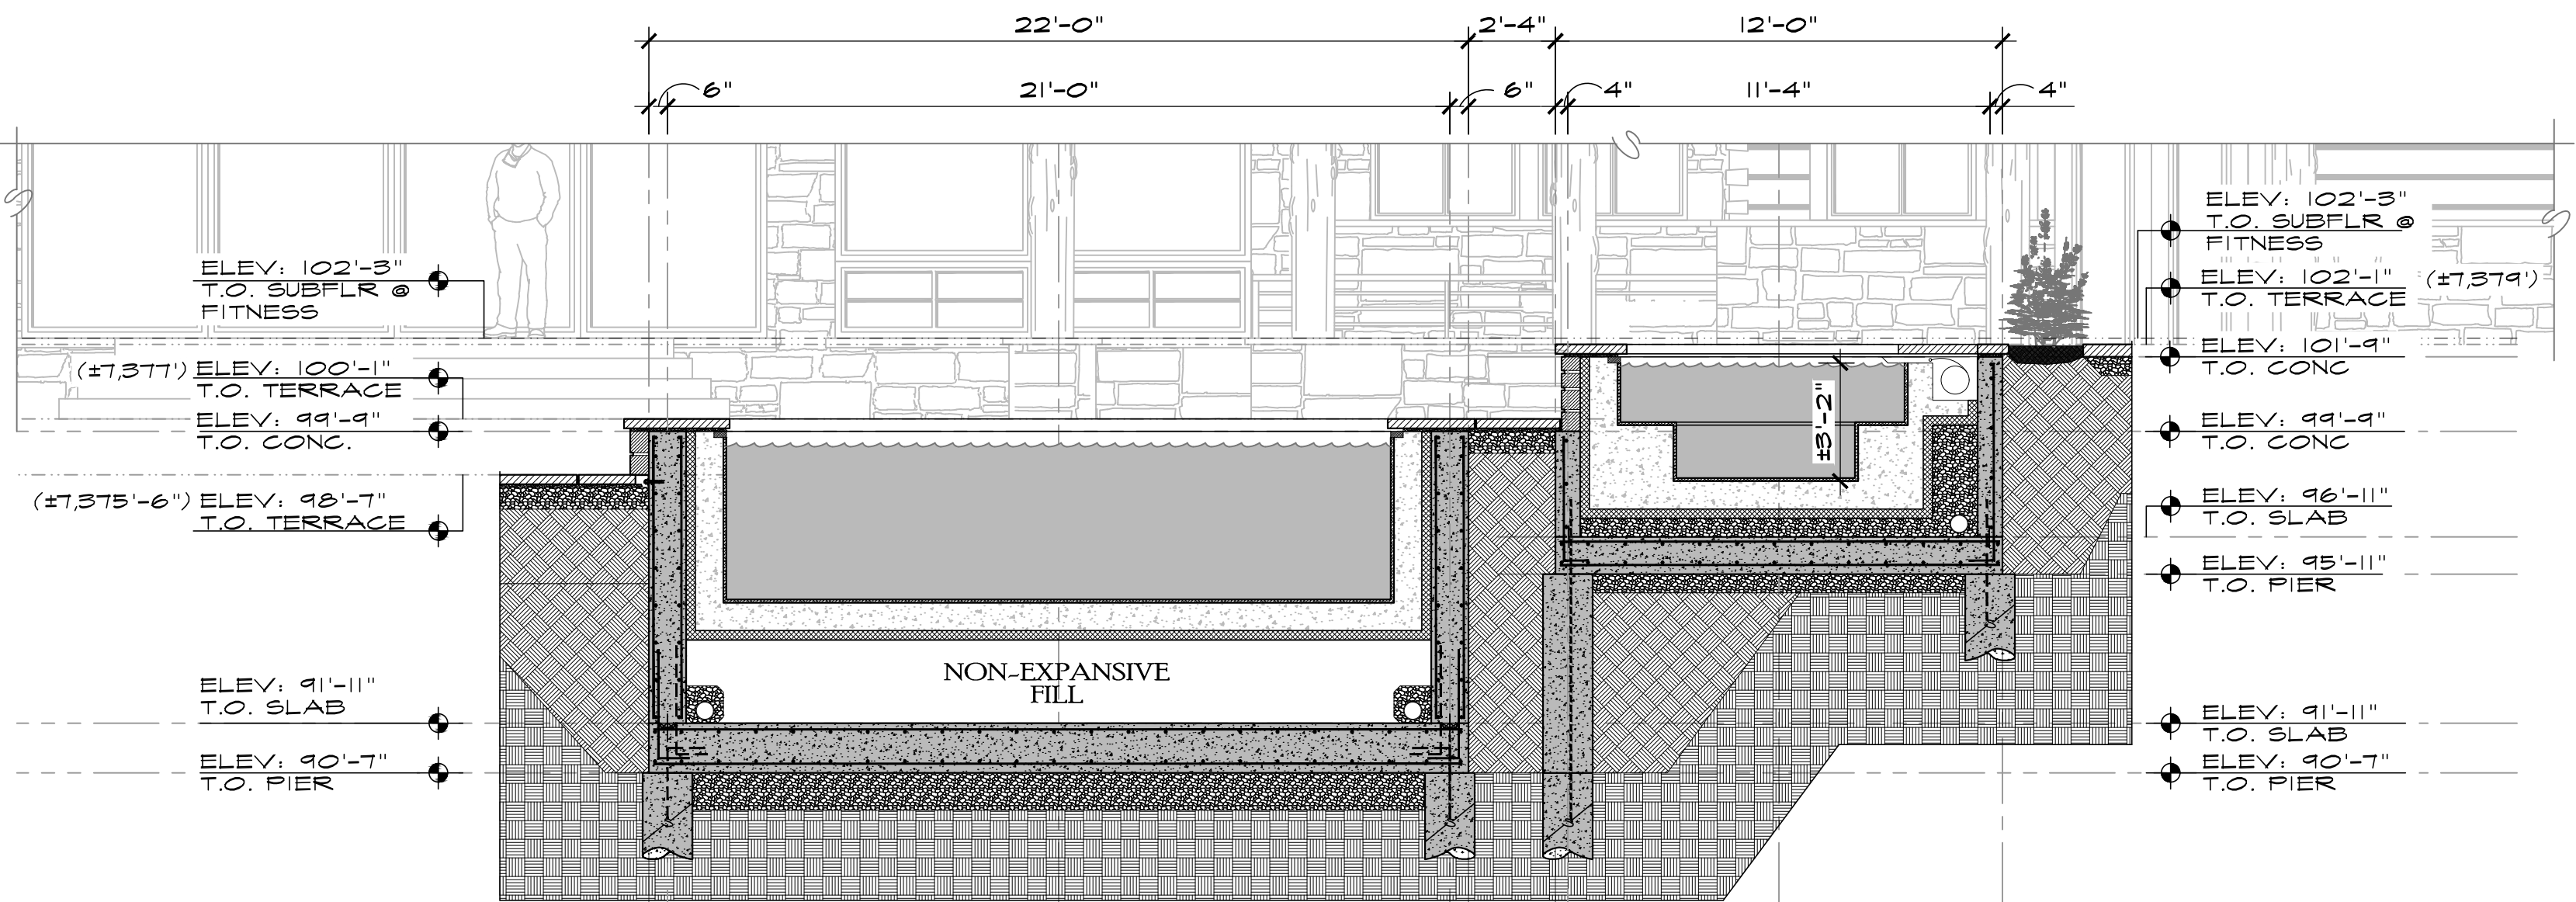


SECTION - 'B-B'

SCALE 1/4"=1'-0"

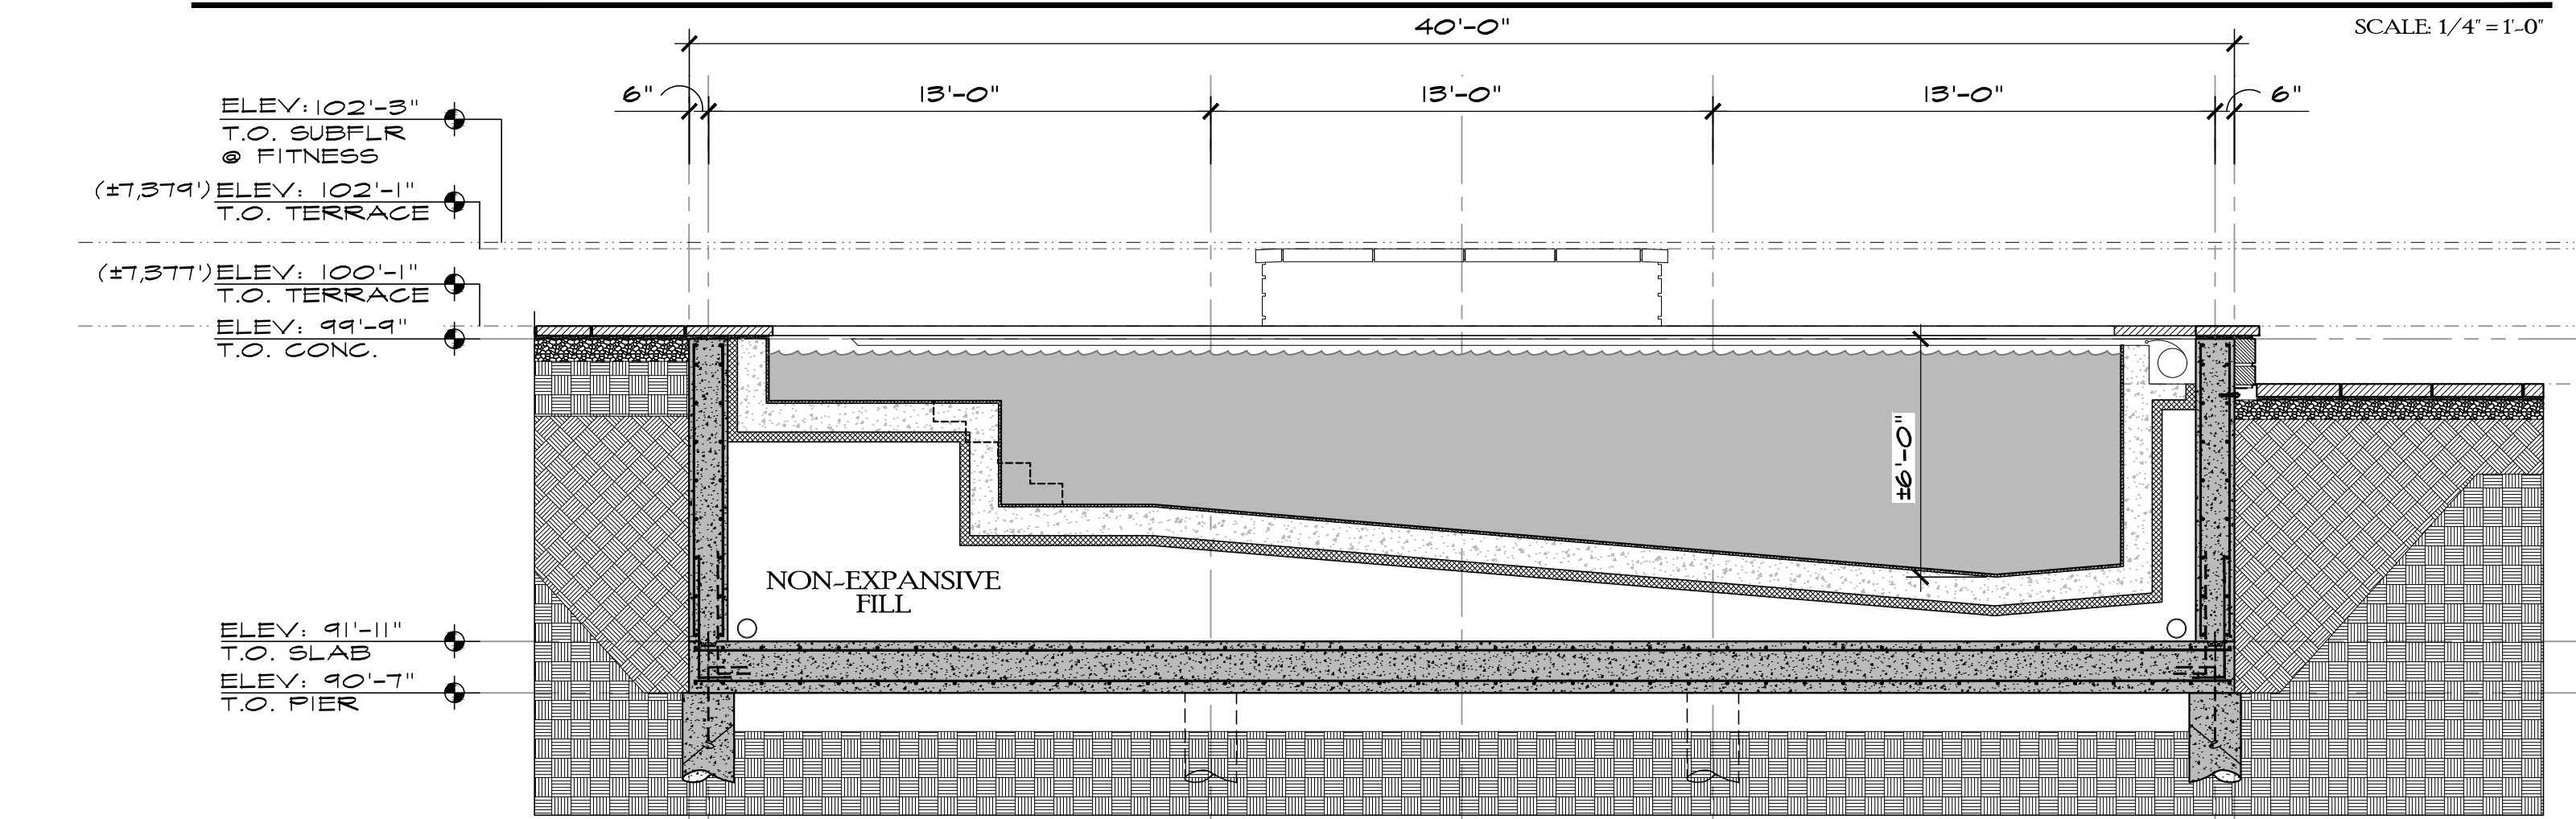

SECTION - 'A-A'

SCALE 1/4"=1'-0"

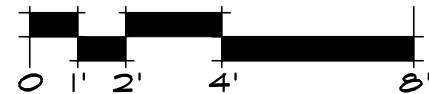

DWN BY:

JFR / BWR

DD:

08/19/2024

08/29/2024

09/01/2024



PERMIT ISSUE:

09/06/2024


COMMENT RESPONSE:

10/08/2024

KRAMER and BROWN
Consulting Structural Engineers
143 Fourth Street, P.O. Box 774229
Steamboat Springs, Colorado, 80477
Phone: 970-879-2018

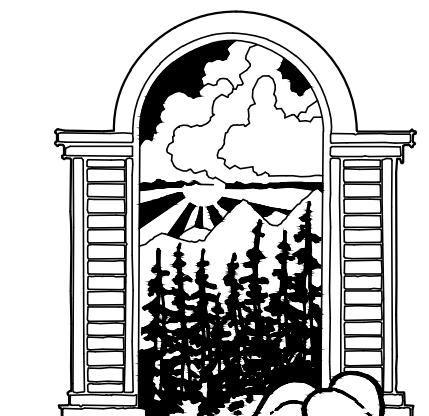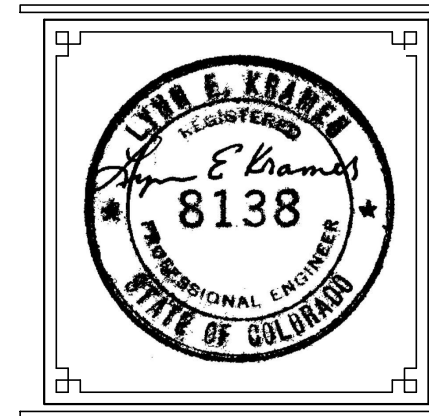

JOE PATRICK ROBBINS
ARCHITECT
BOX 1443 STEAMBOAT SPRINGS
COLORADO 80477

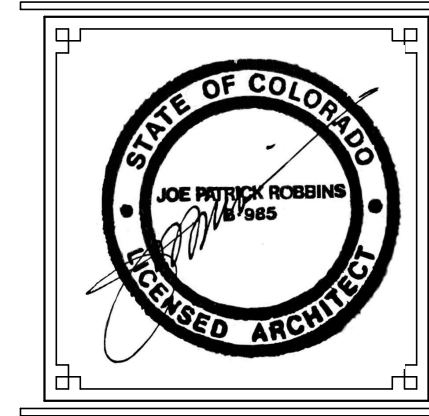

A NEW PLAN FOR THE
HOME RANCH
POOL TERRACE
27315
HOME RANCH ROAD
ROUTT COUNTY
COLORADO
SHEET NUMBER

A-2.0