




Carl Warnke, P.E. 1855 Ski Time Square, Unit E2C Steamboat Springs, CO 80487

Deck Remodel & Window Replacement for the Rothe Residence

30305 Highway 131 Steamboat Springs Colorado 80487


3	08/29/17	ADDENDUM 3
2	06/28/17	ADDENDUM 2
Λ	06/13/17	ADDENDUM 1
	06/07/17	PERMIT
	05/03/17	DD Pricing
	04/19/17	Issue for Review
	04/18/17	Issue for Review

Lower Level Repair and Replace

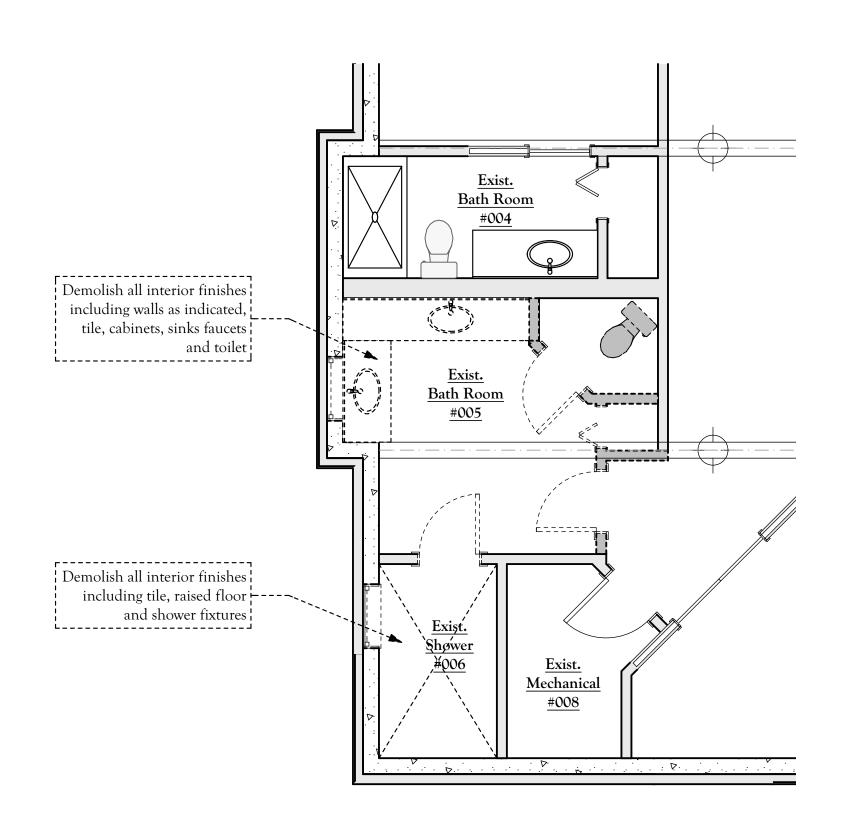

1 Lower Level Demolition Plan

SCALE: 1/4" = 1'-0"

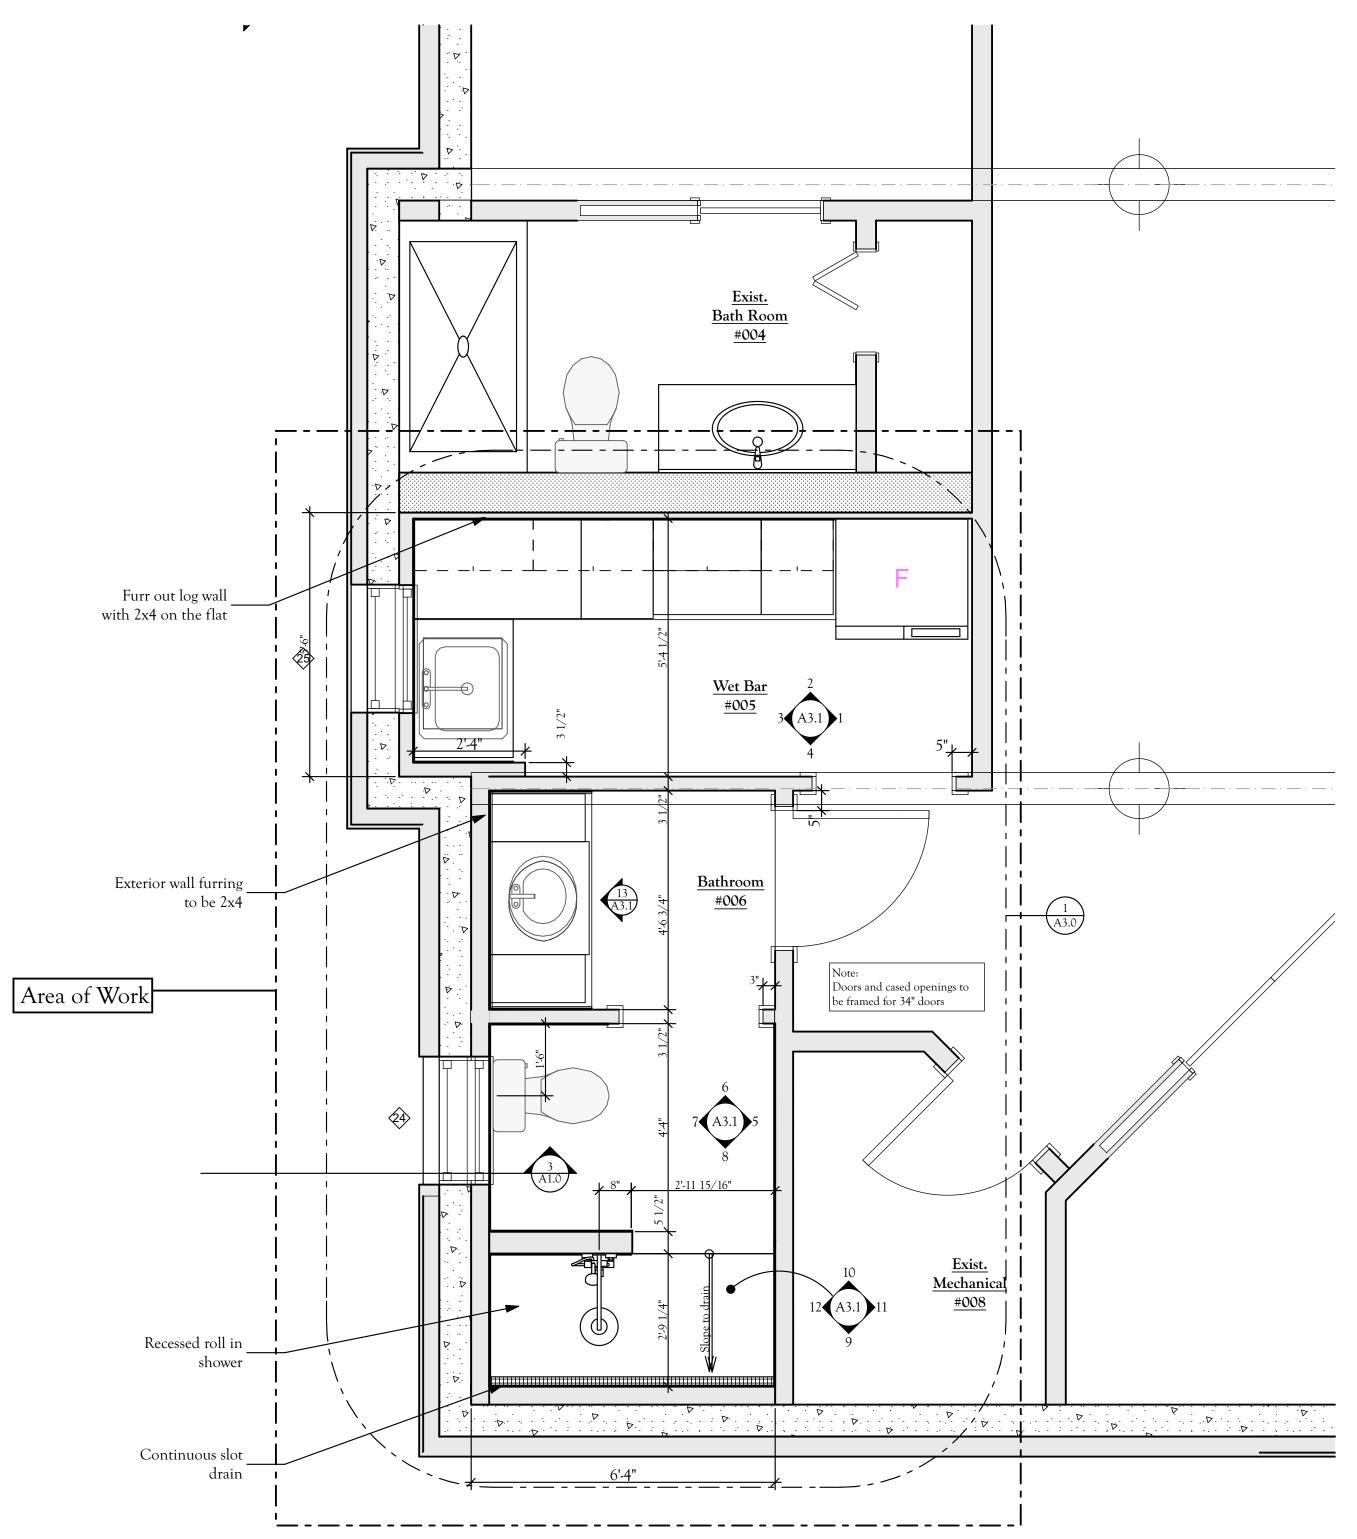

2 Lower Level Wet bar and Bathroom Plan

SCALE: 1/2" = 1'-0"



CONSULTANTS

Carl Warnke, P.E. 1855 Ski Time Square, Unit E2C Steamboat Springs, CO 80487

Deck Remodel
& Window
Replacement
for the
Rothe Residence

30305 Highway 131 Steamboat Springs Colorado 80487

3	08/29/17	ADDENDUM 3
2	06/28/17	ADDENDUM 2
\triangle	06/13/17	ADDENDUM 1
	06/07/17	PERMIT
	05/03/17	DD Pricing
	04/19/17	Issue for Review
	04/18/17	Issue for Review

PROJECT NO:

MODEL FILE:

DRAWN BY:


CHK'D BY:

COPYRIGHT

SHEET TITLE

Enlarged Wet Bar and Bathroom Plan

A3.0

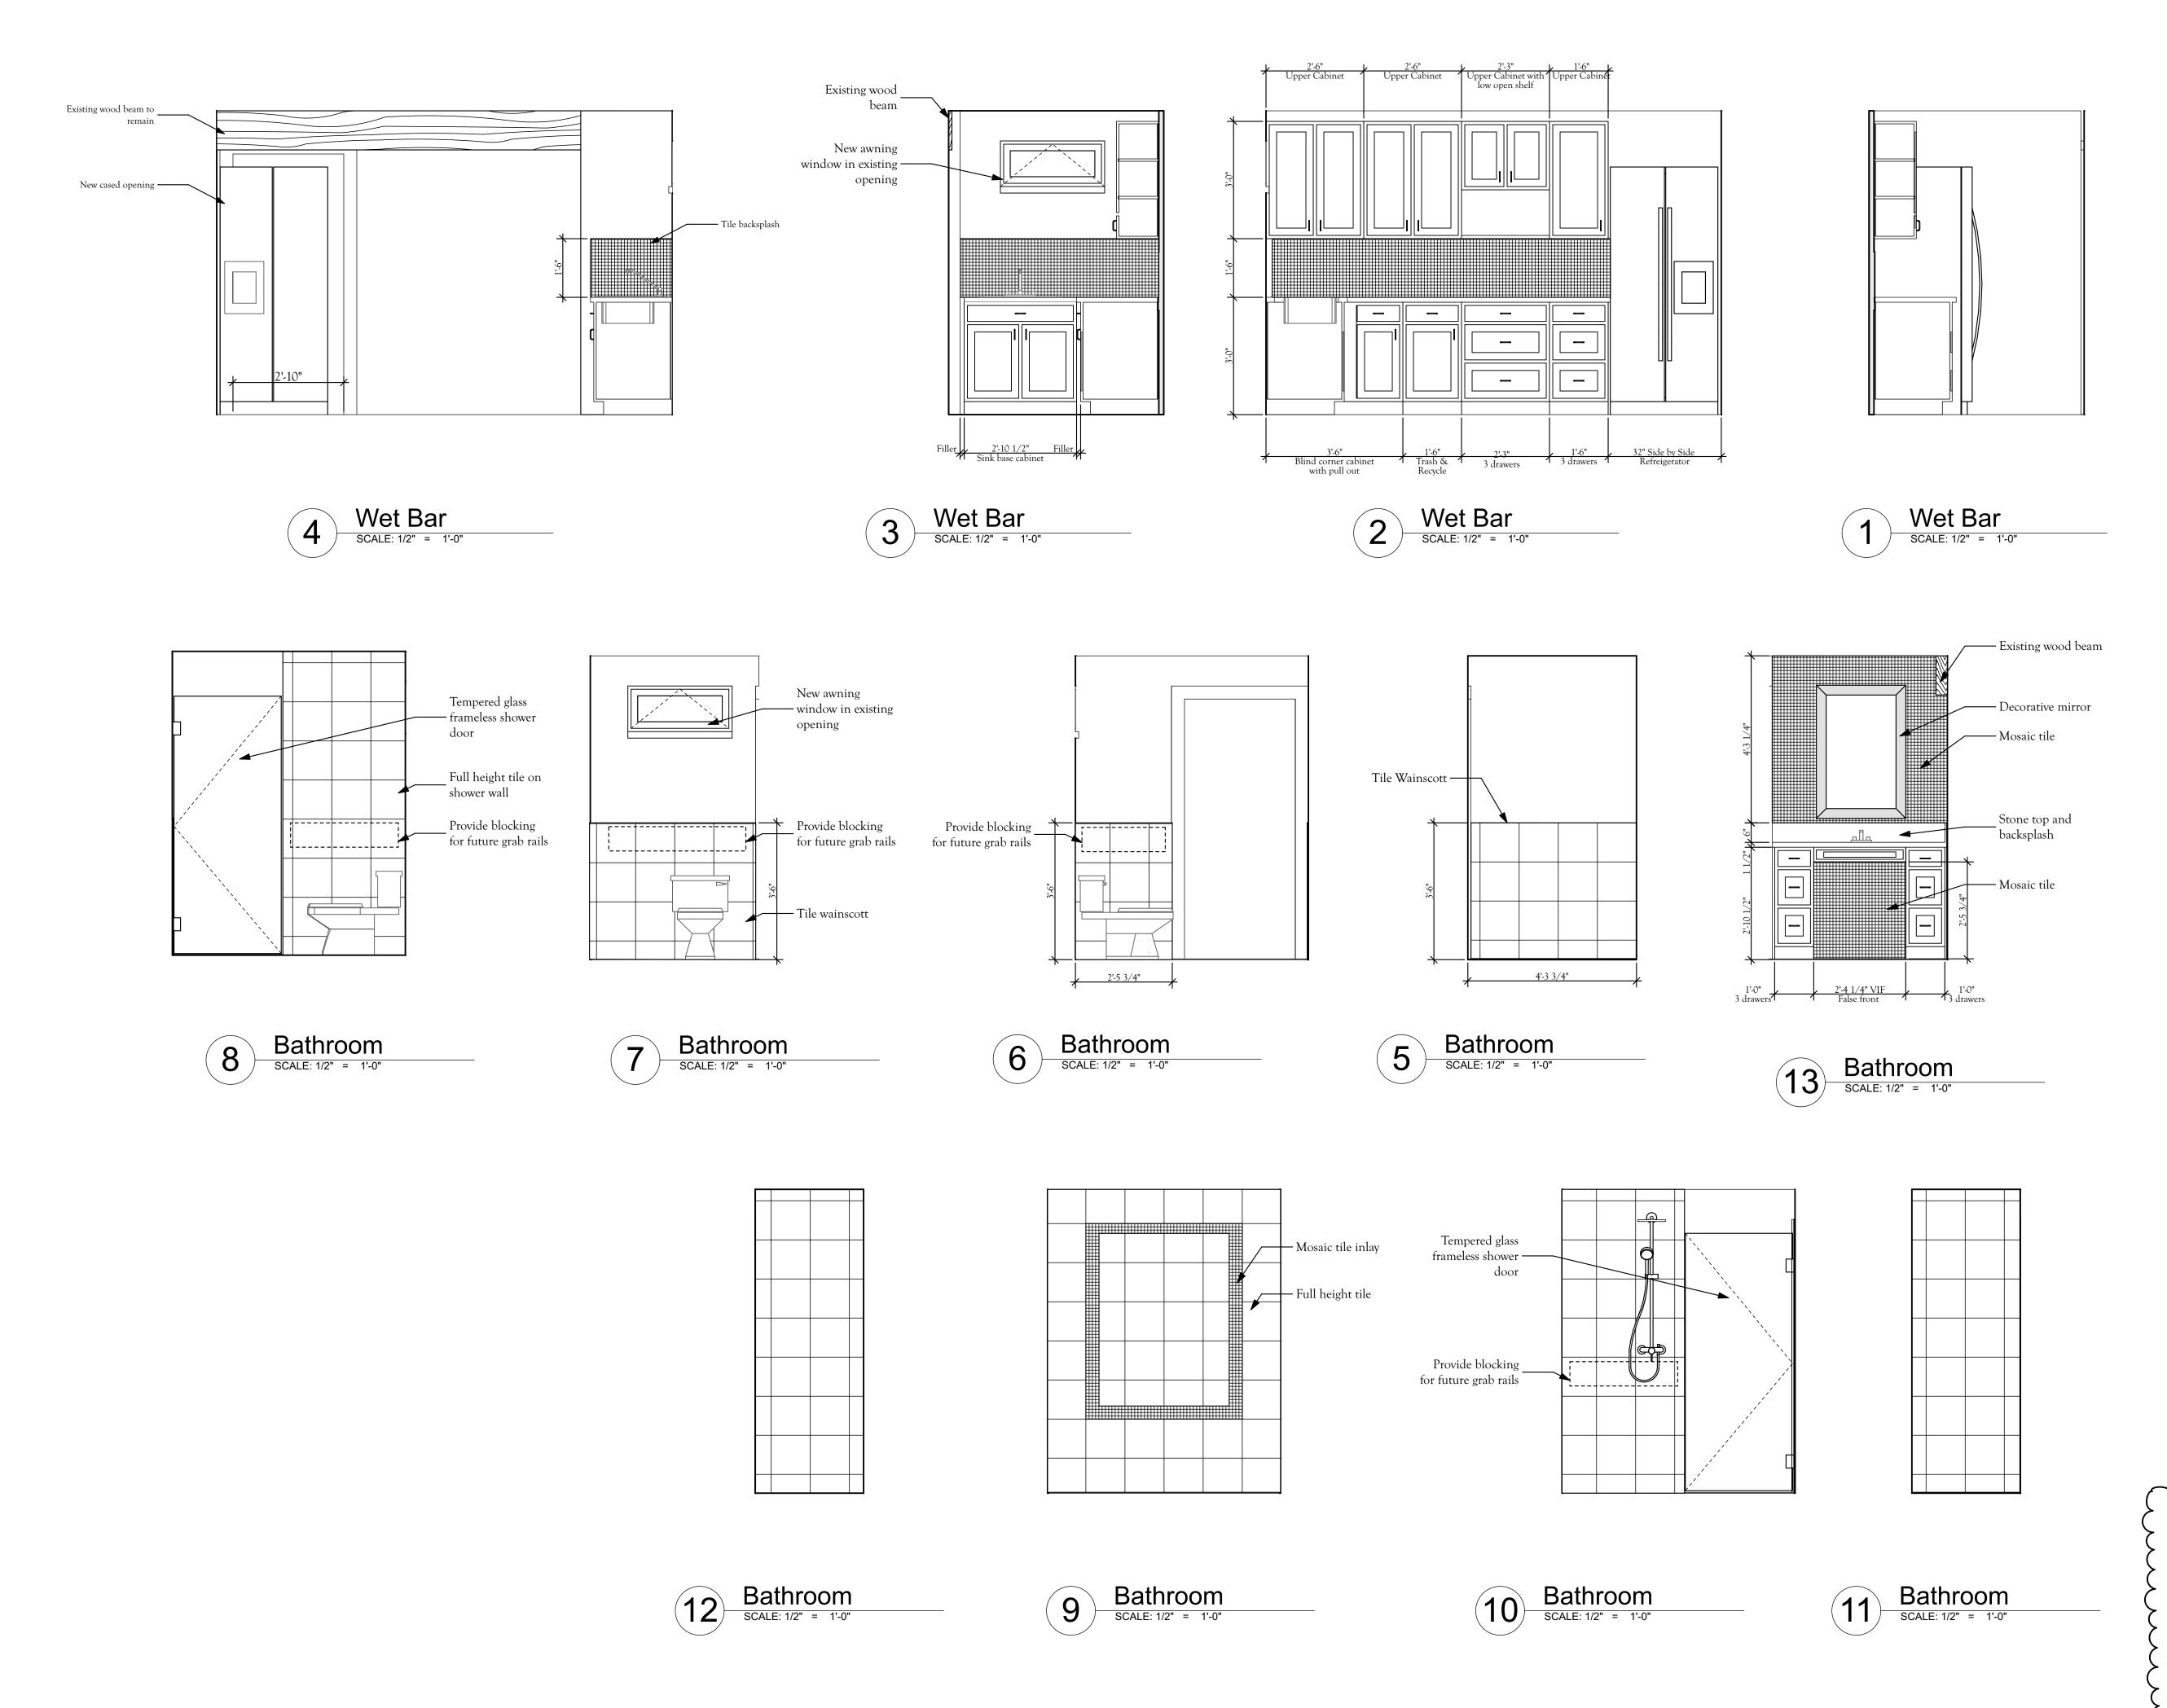

GERBER BEREND • DESIGN BUILD
po box 770628
steamboat springs
colorado 80477

CONSULTANTS

Carl Warnke, P.E. 1855 Ski Time Square, Unit E2C Steamboat Springs, CO 80487

Deck Remodel
& Window
Replacement
for the
Rothe Residence

30305 Highway 131 Steamboat Springs Colorado 80487

PROJECT NO:
MODEL FILE:
DRAWN BY:
CHK'D BY:

COPYRIGHT

Interior Elevations

{

A 3 1