




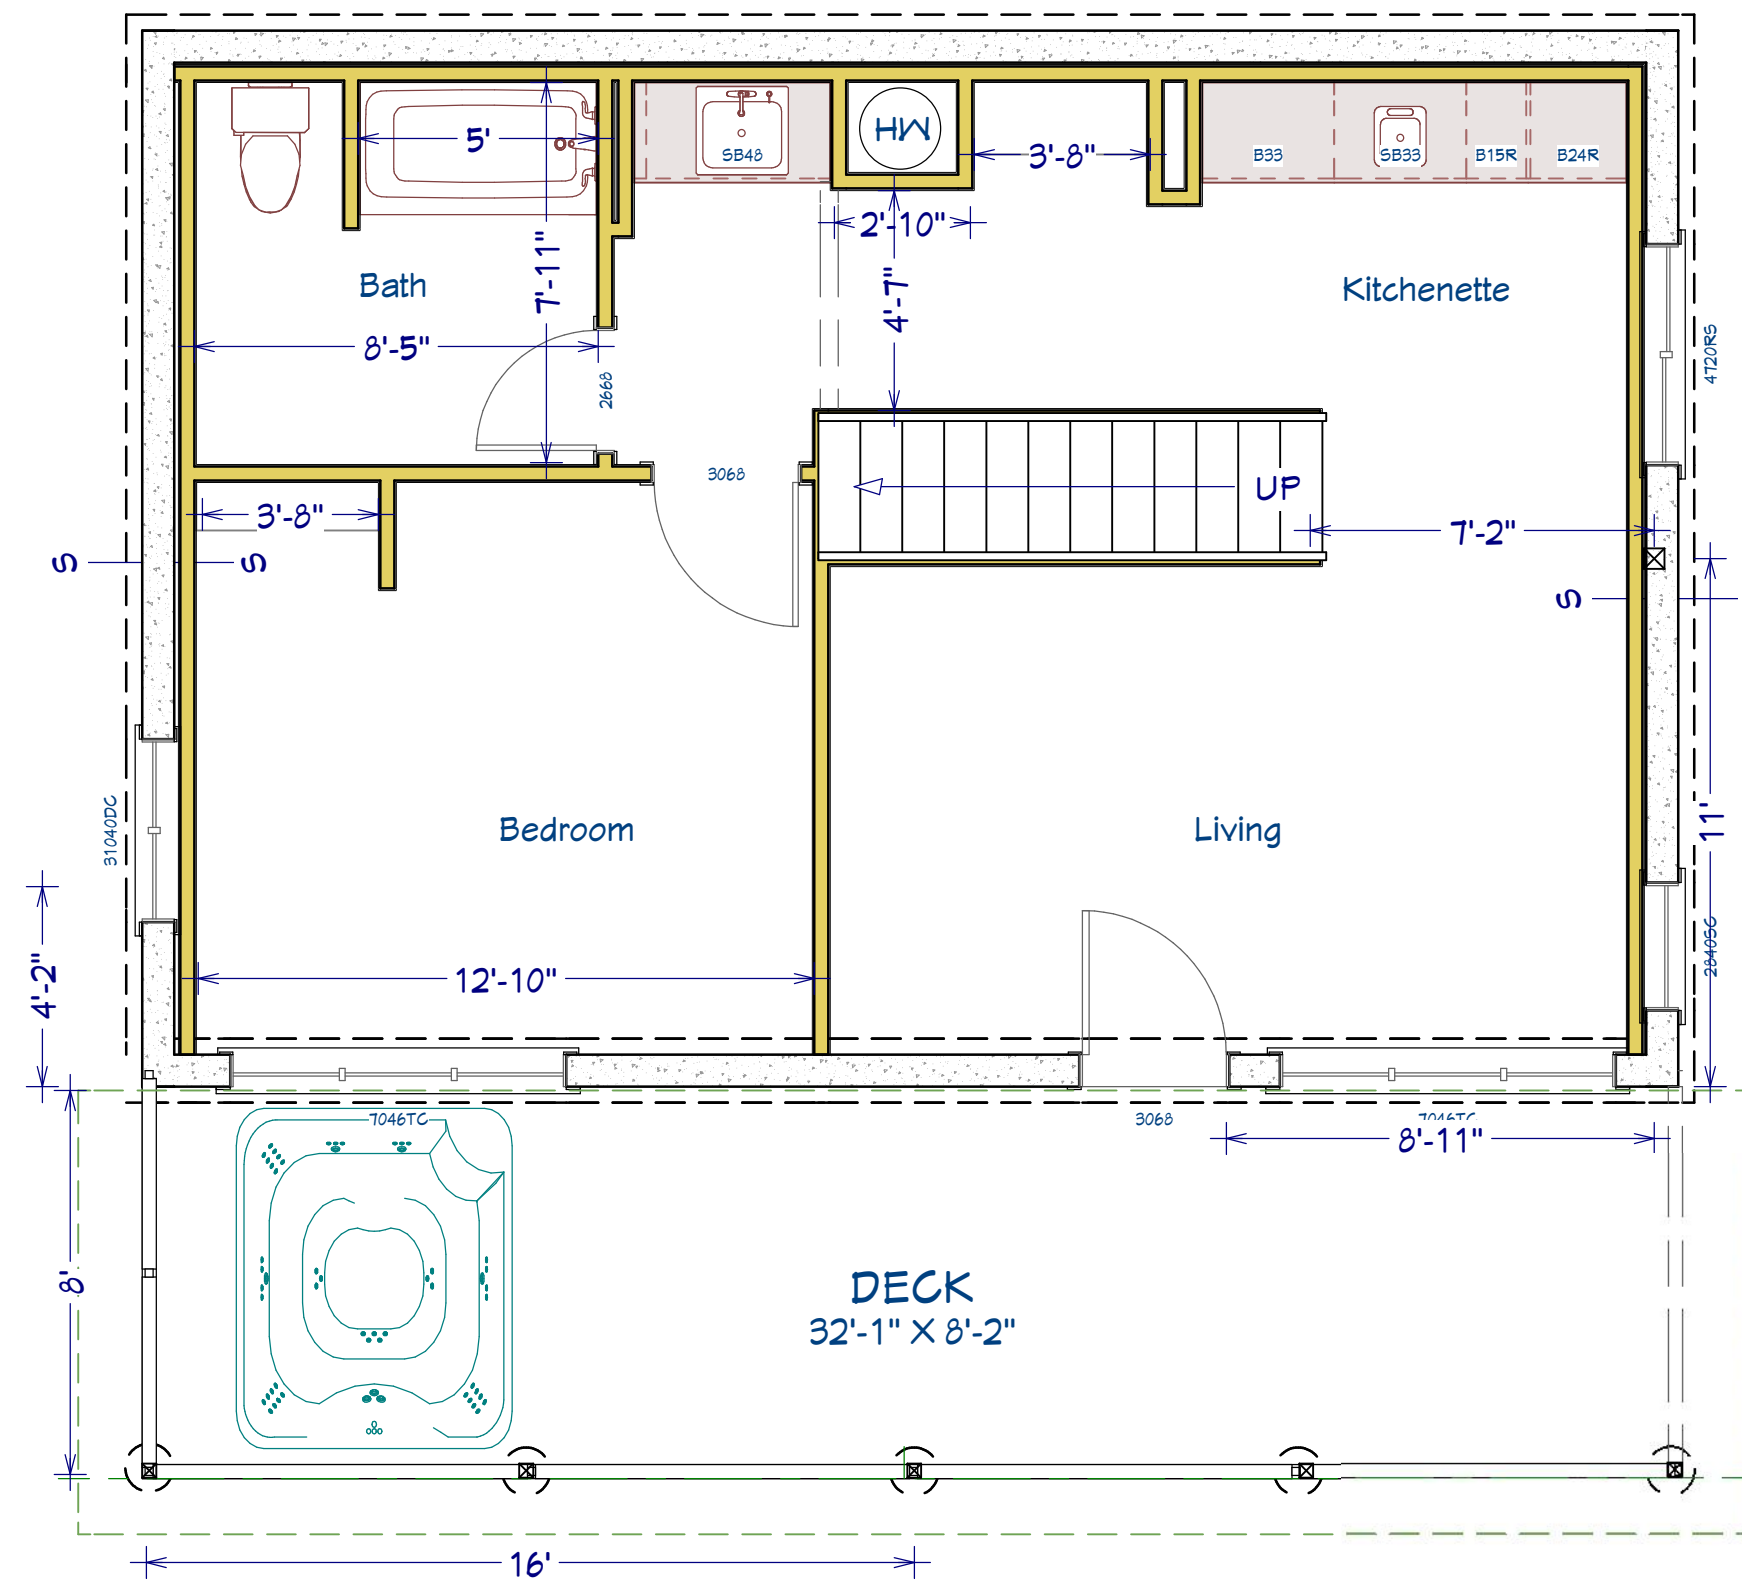

HINMAN MAIN FLOOR EXISTING  
704 SQ FT

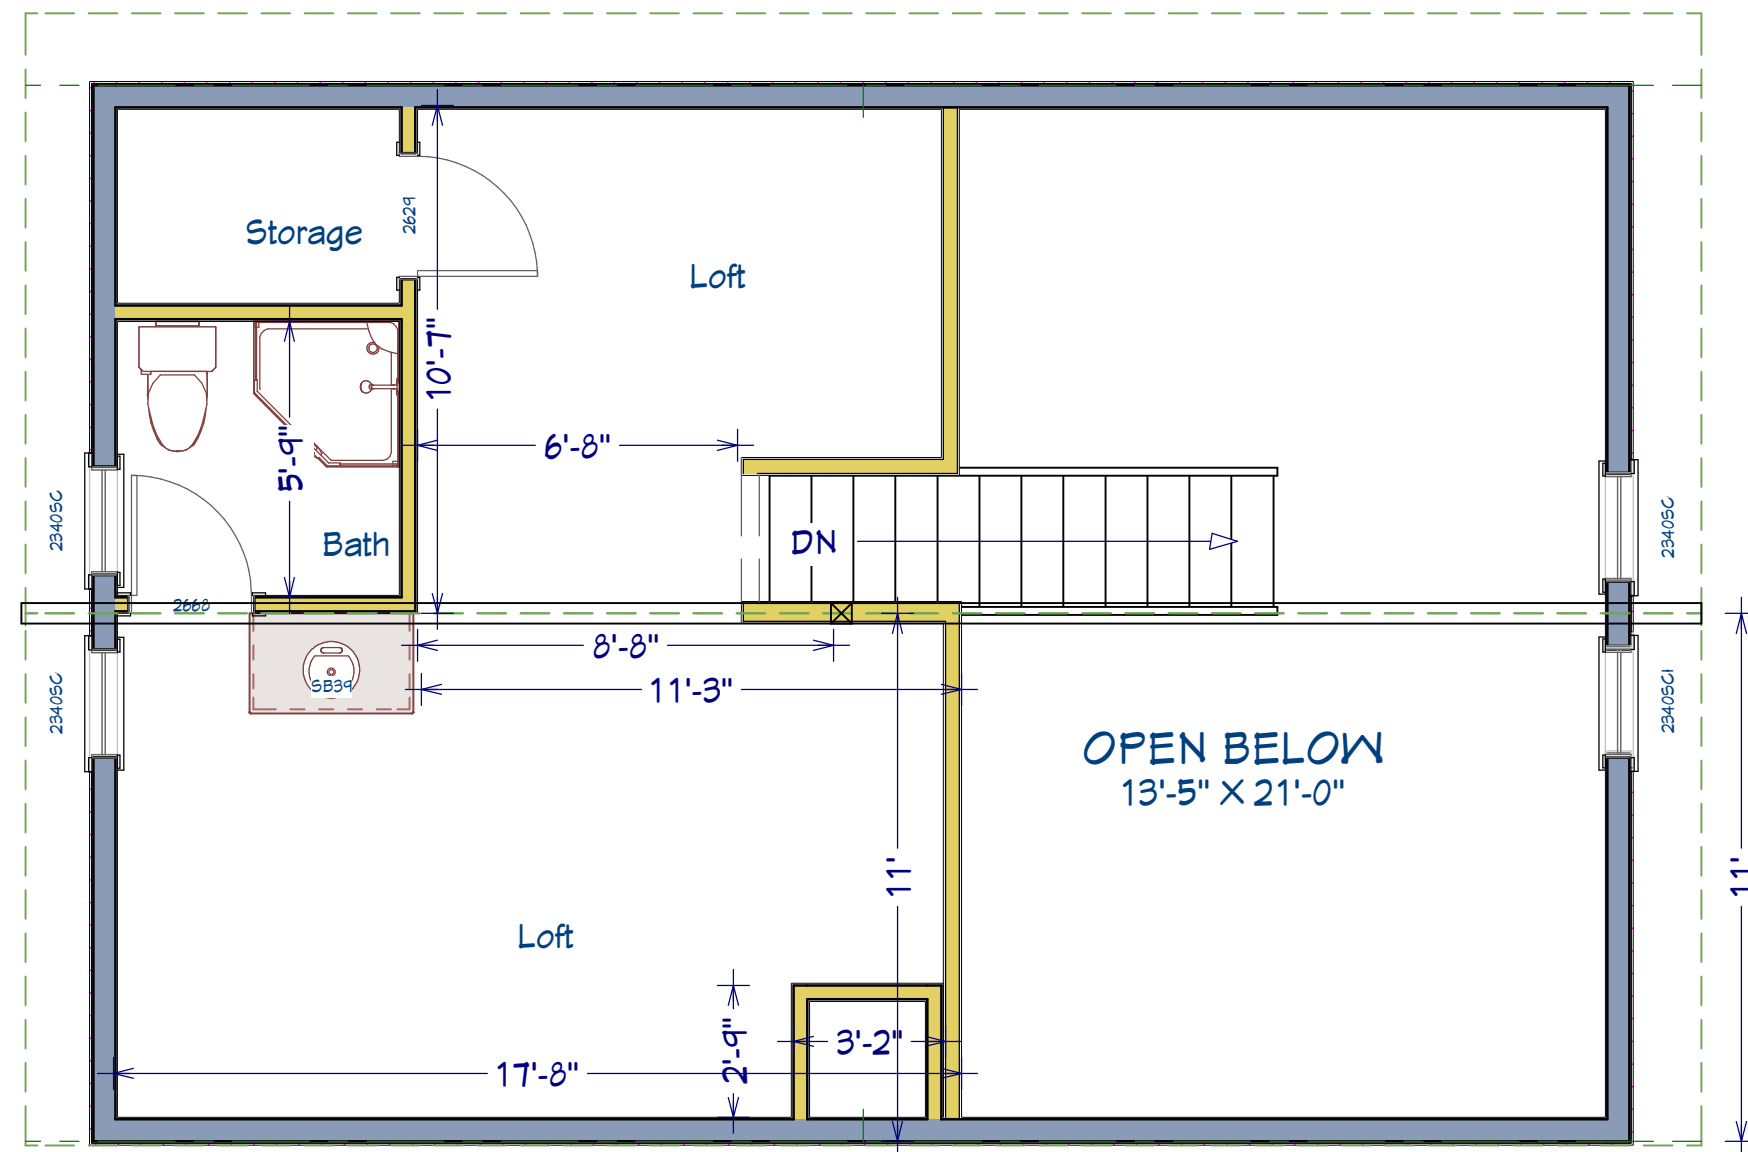

HINMAN SECOND FLOOR EXISTING  
385 SQ FT

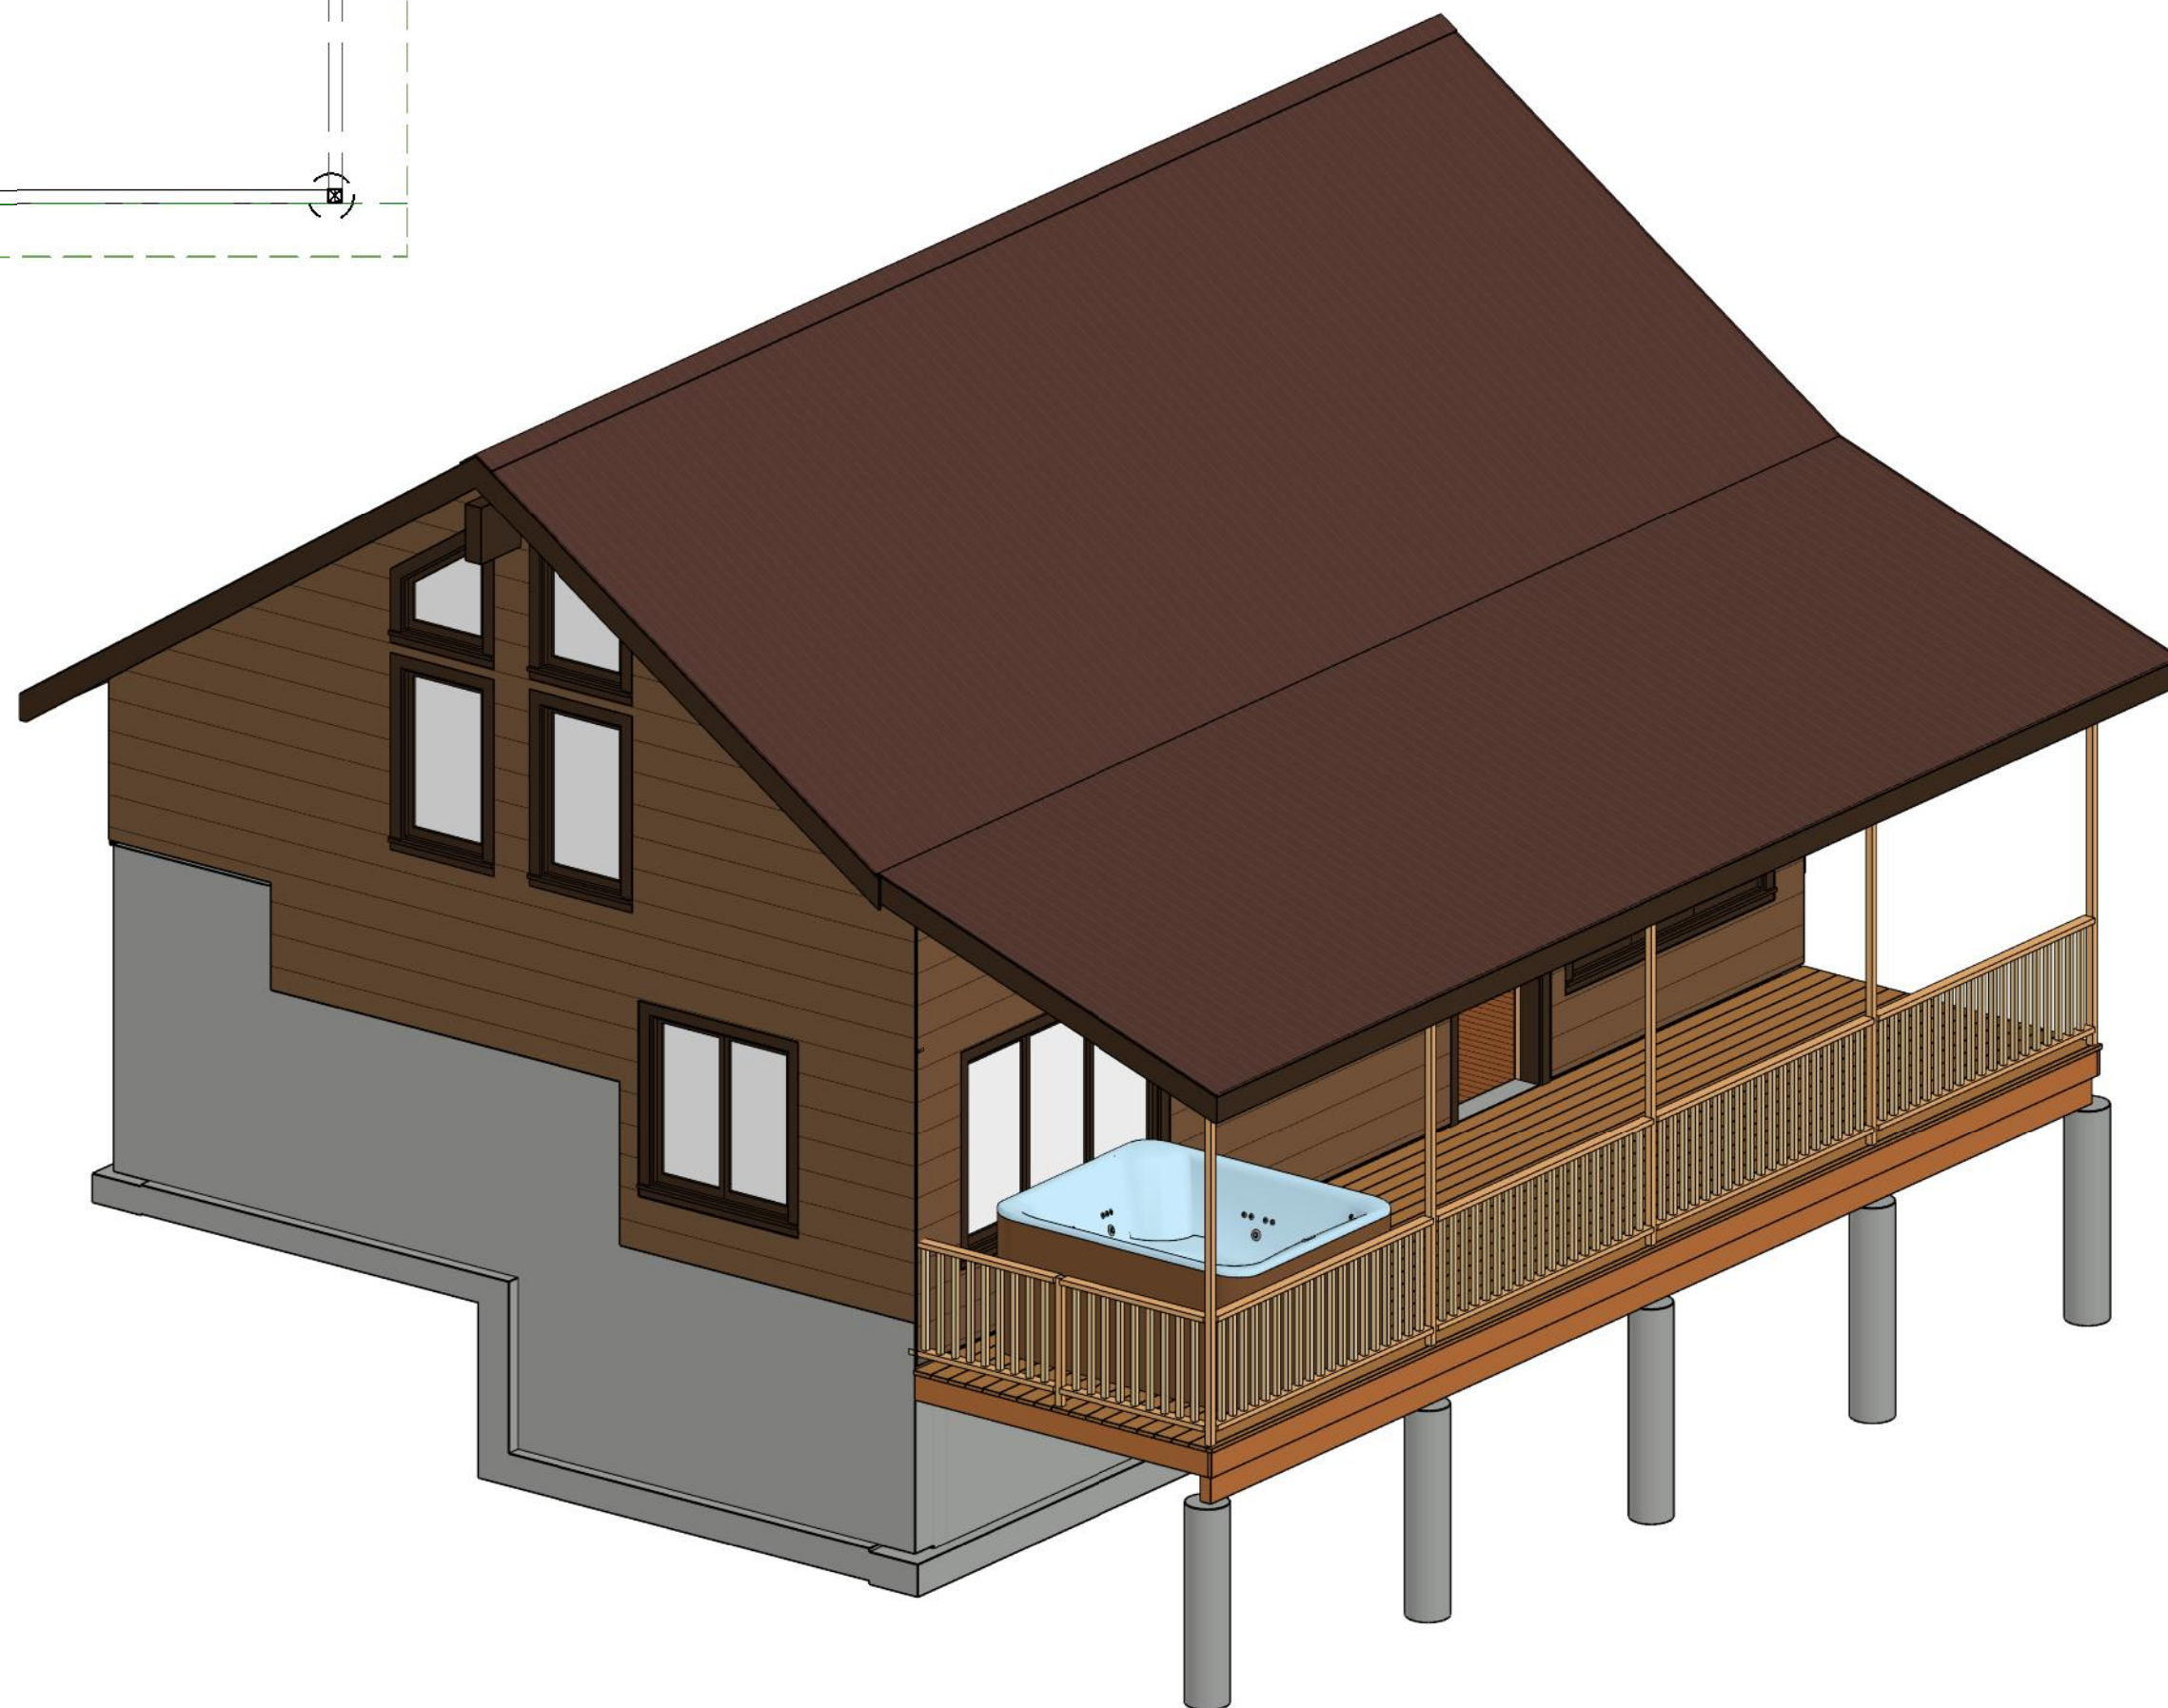

PRESIDENT BRETT SHAW  
PO BOX 719  
CLARK CO 80428  
C 970-846-6837  
O 970-870-3482  
F 970-870-1964  
TIMBERLINEINC@GMAIL.COM



STRUCTURE ONLY

Vista Verde Ranch  
58000 Cowboy Way  
Clark, CO 80428

| CLIENT | ADDRESS  |
|--------|----------|
| DATE   | 3/20/18  |
| DRAWN  | TCI      |
| JOB    | Hinman   |
| TITLE  | Existing |

Sheet Number