


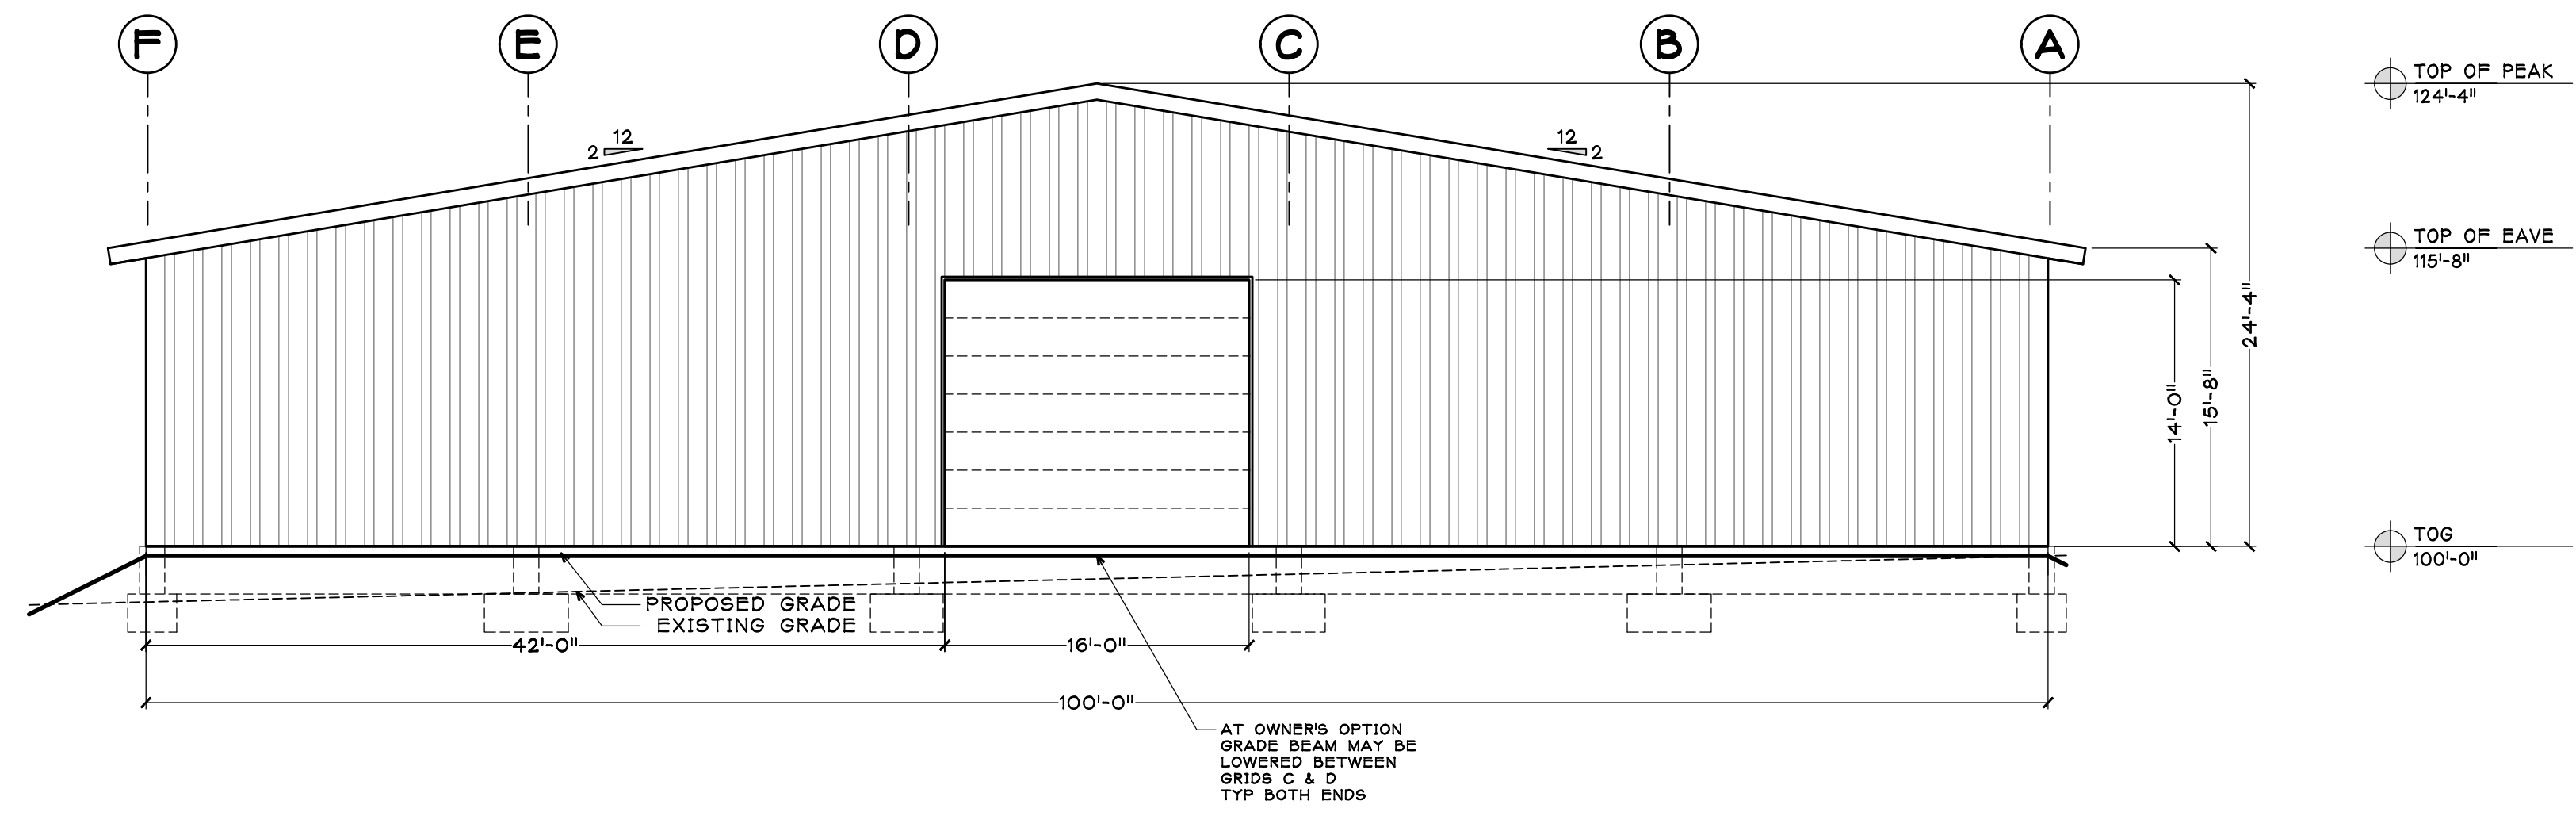


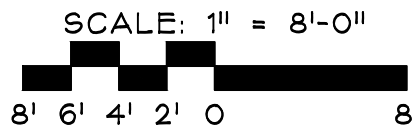


END ELEVATION
1/8" = 1'-0" BOTH ENDS SIMILAR

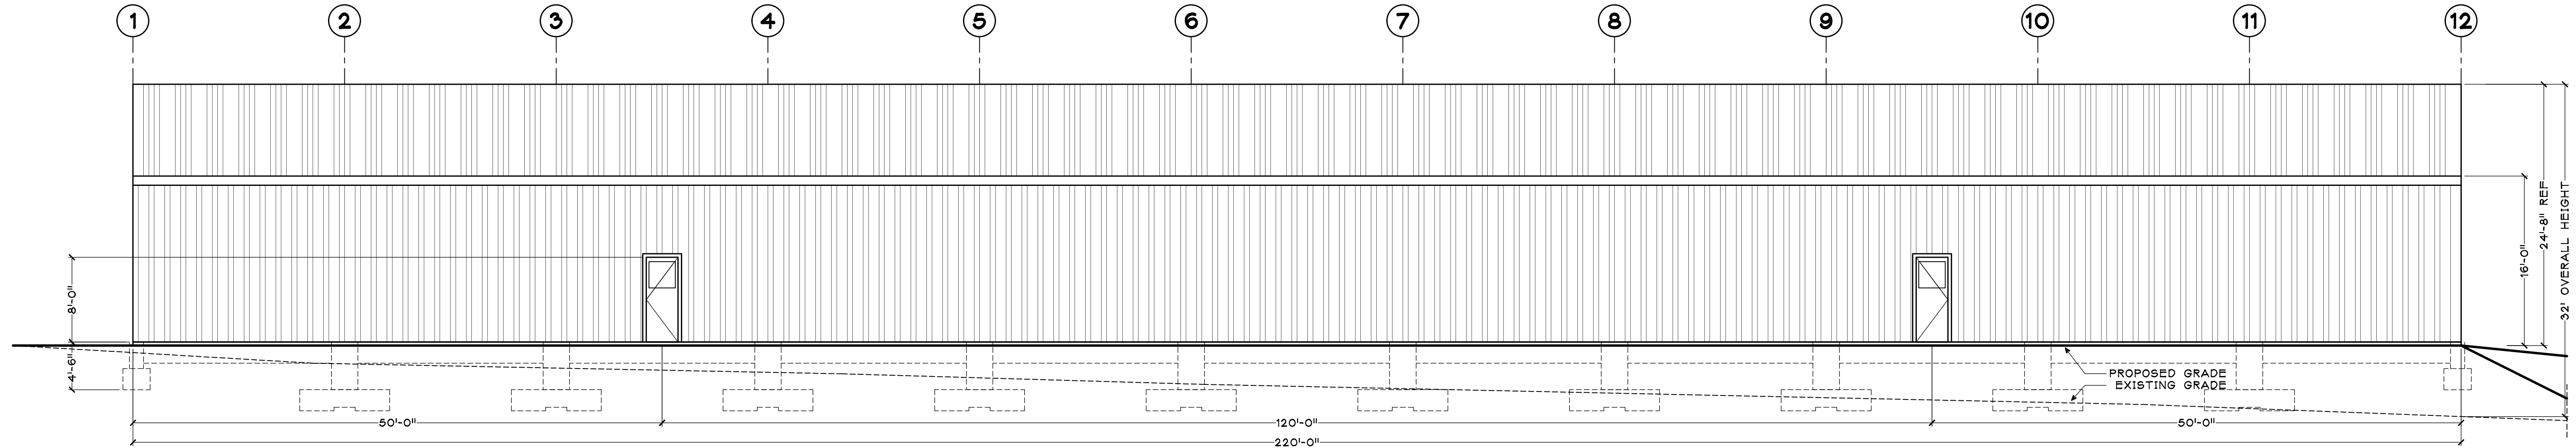

SOUTH SIDE ELEVATION (NORTH SIDE SIMILAR)
1/8" = 1'-0" BOTH SIDES SIMILAR

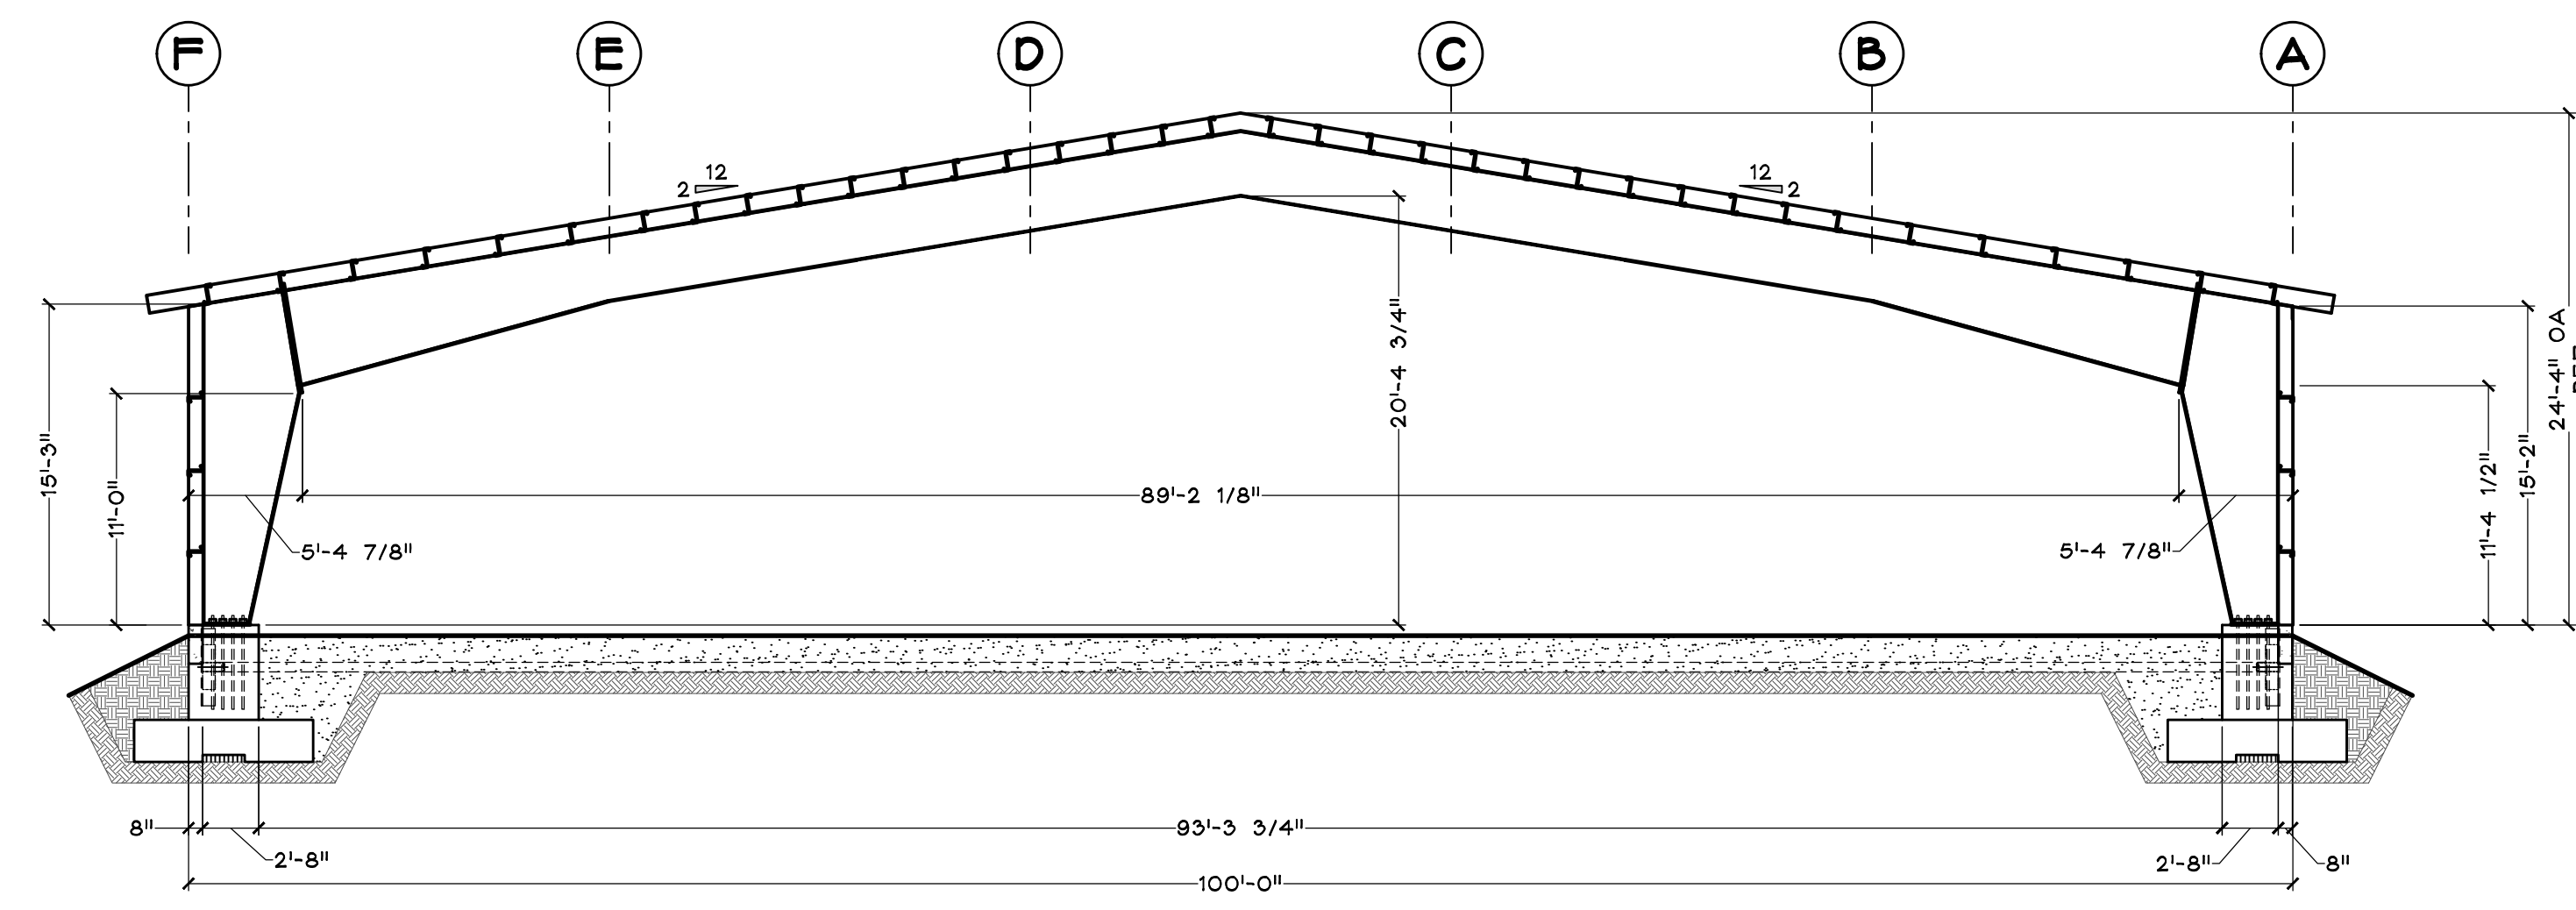

1 SECTION
1/8" = 1'-0"

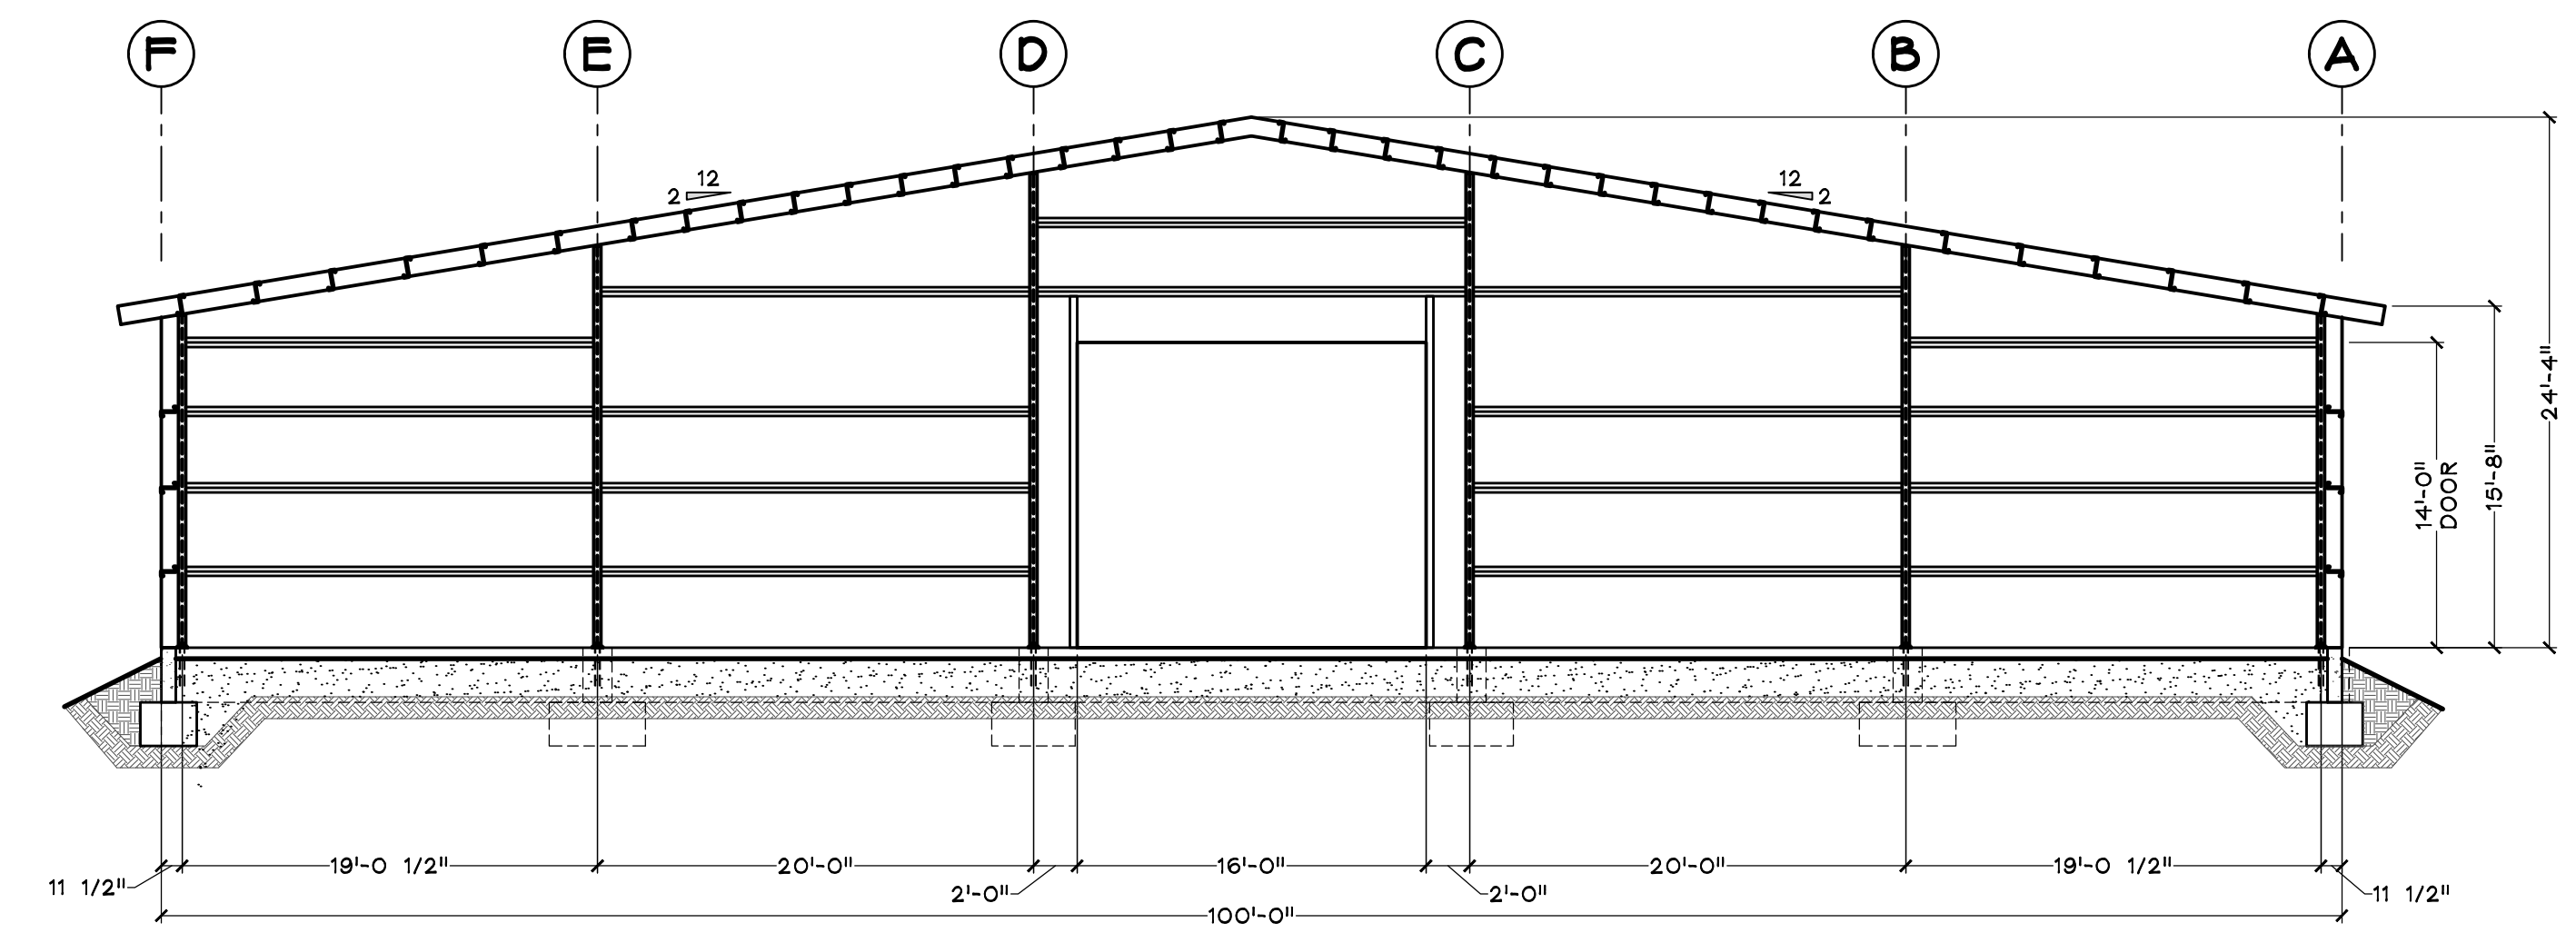

2 SECTION
1/8" = 1'-0"

DRAFTING SERVICE, INC.
P.O. BOX 174121
426 OAK STREET
STEAMBOAT SPRINGS, COLORADO
970.879.7929
FAX 970.879.8709
JAKES@SPRINGSIPS.COM

Jake's

COLORADO REGISTERED
MICHAEL EHRHARDT
30669
12-24-2018
PROFESSIONAL ENGINEER
FIRE & LIFE SAFETY and
STRUCTURE ONLY

TYPICAL SECTIONS & ELEVATIONS FOR
LUCKY 8 - ARENA
23850 TOBIANO TRAIL
ROUTT COUNTY, COLORADO
OWNER/CONTRACTOR, 970.846.5512

Job # 18029
File 18029A20
Date 29NOV18
Drawn PAR
Checked LMH
Revd SONOV18

Sheet Number
A2
SHEET 4 OF 6