


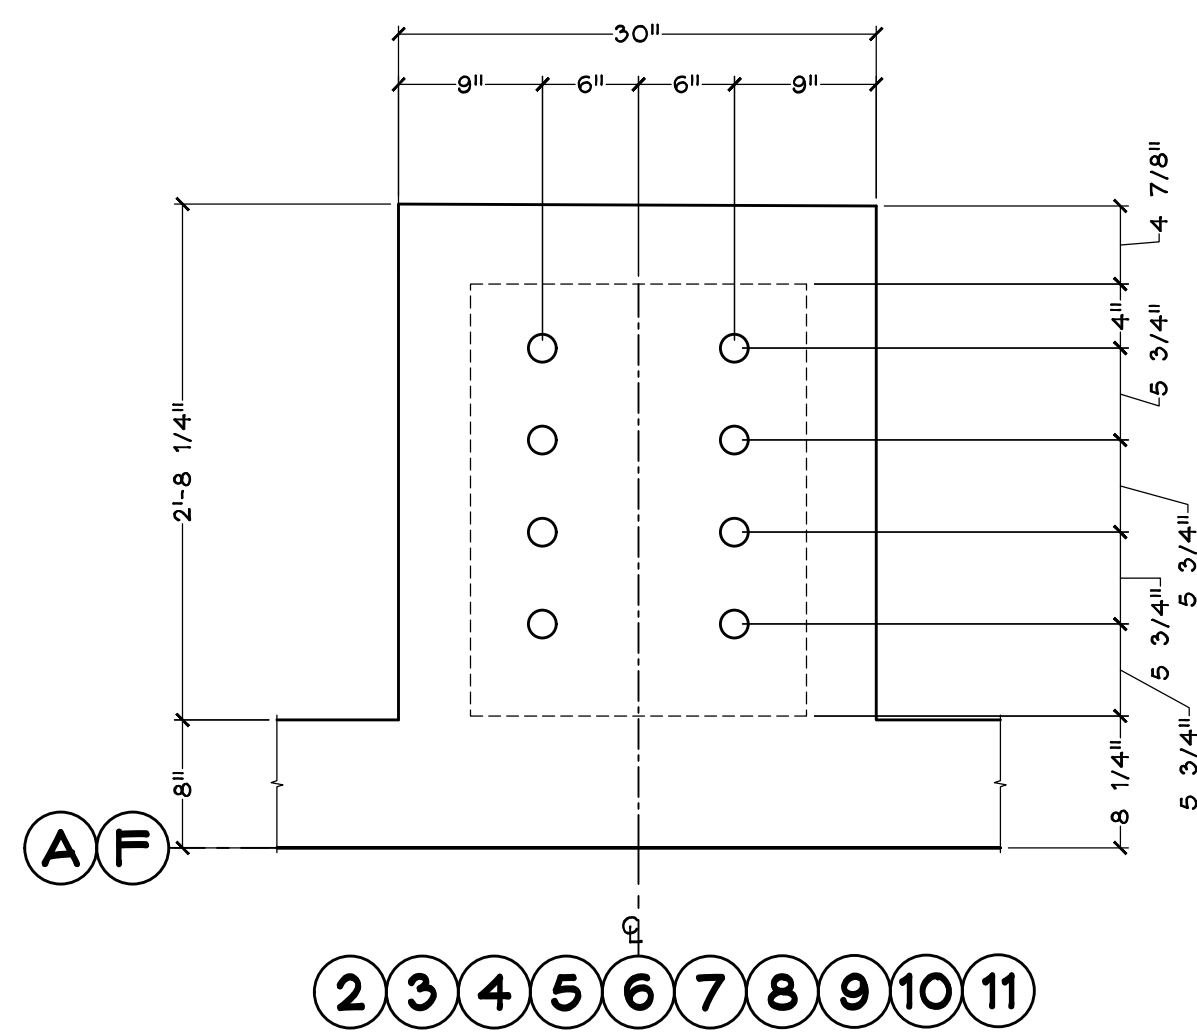
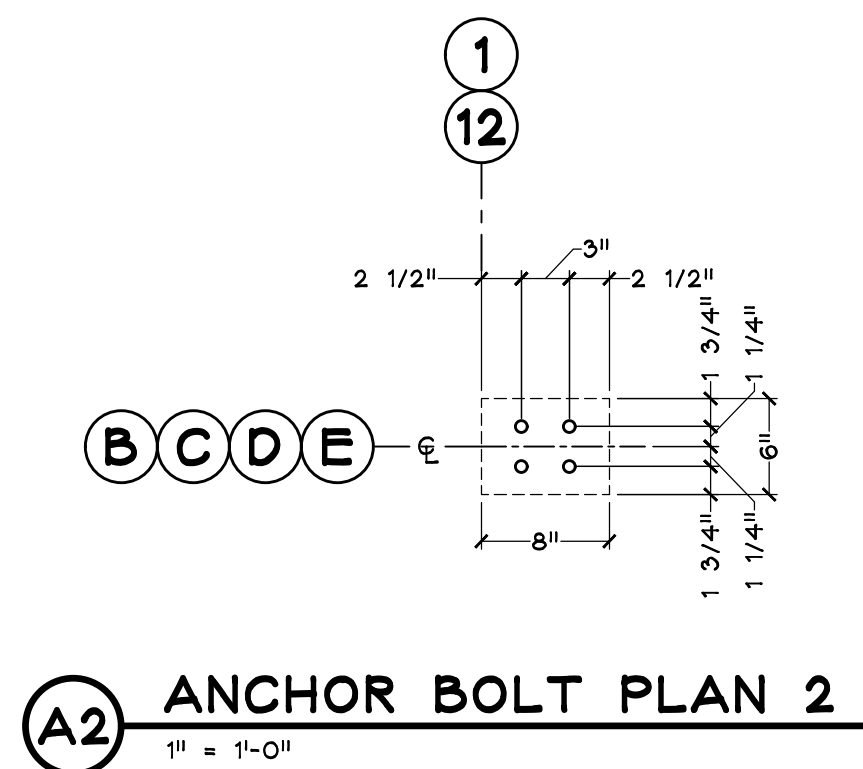


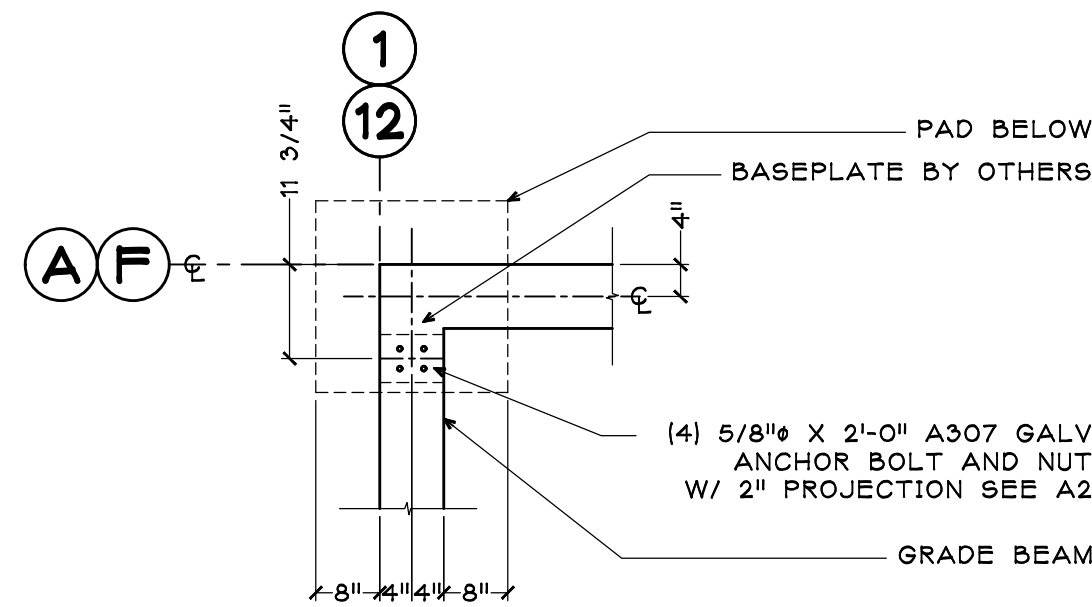


A1 ANCHOR BOLT PLAN 1
1" = 1'-0"

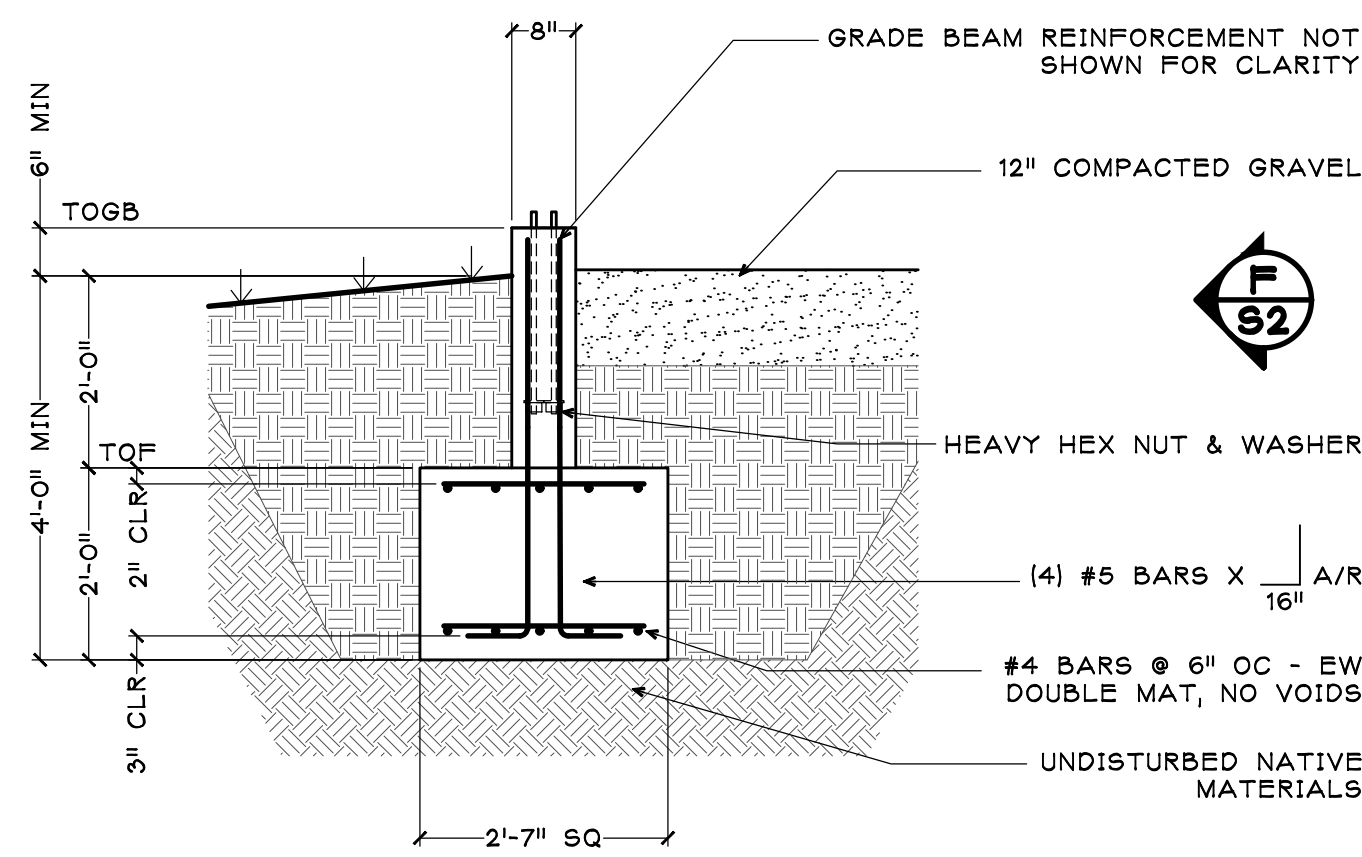


A2 ANCHOR BOLT PLAN 2
1" = 1'-0"

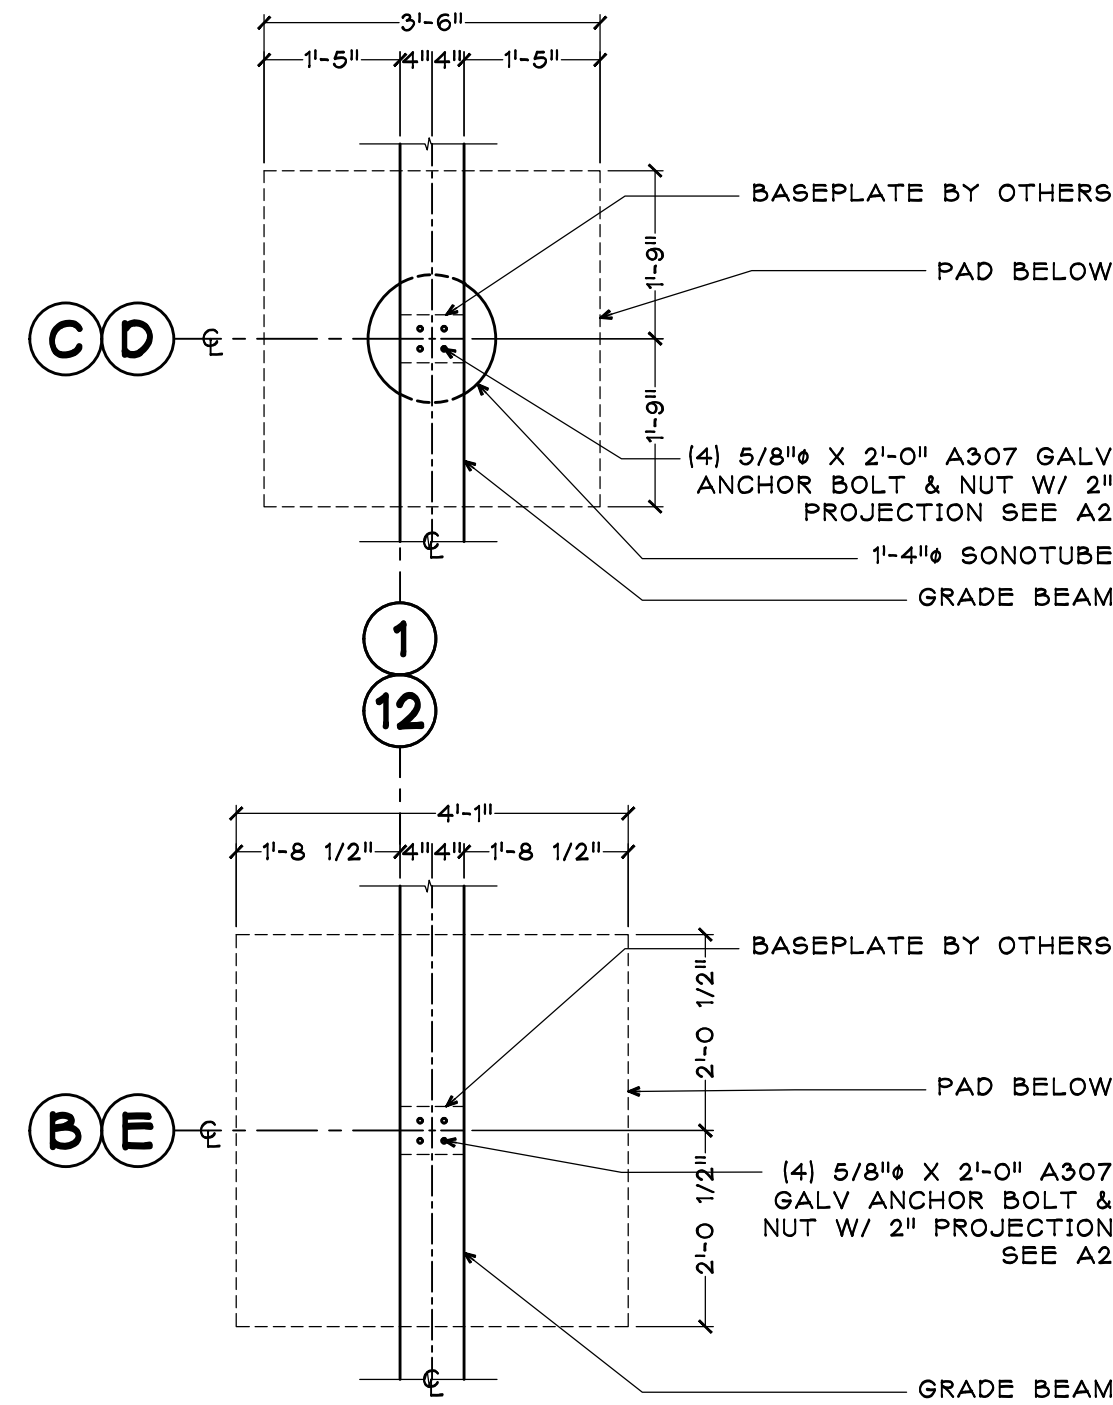


A CORNER PILASTER
1/2" = 1'-0"

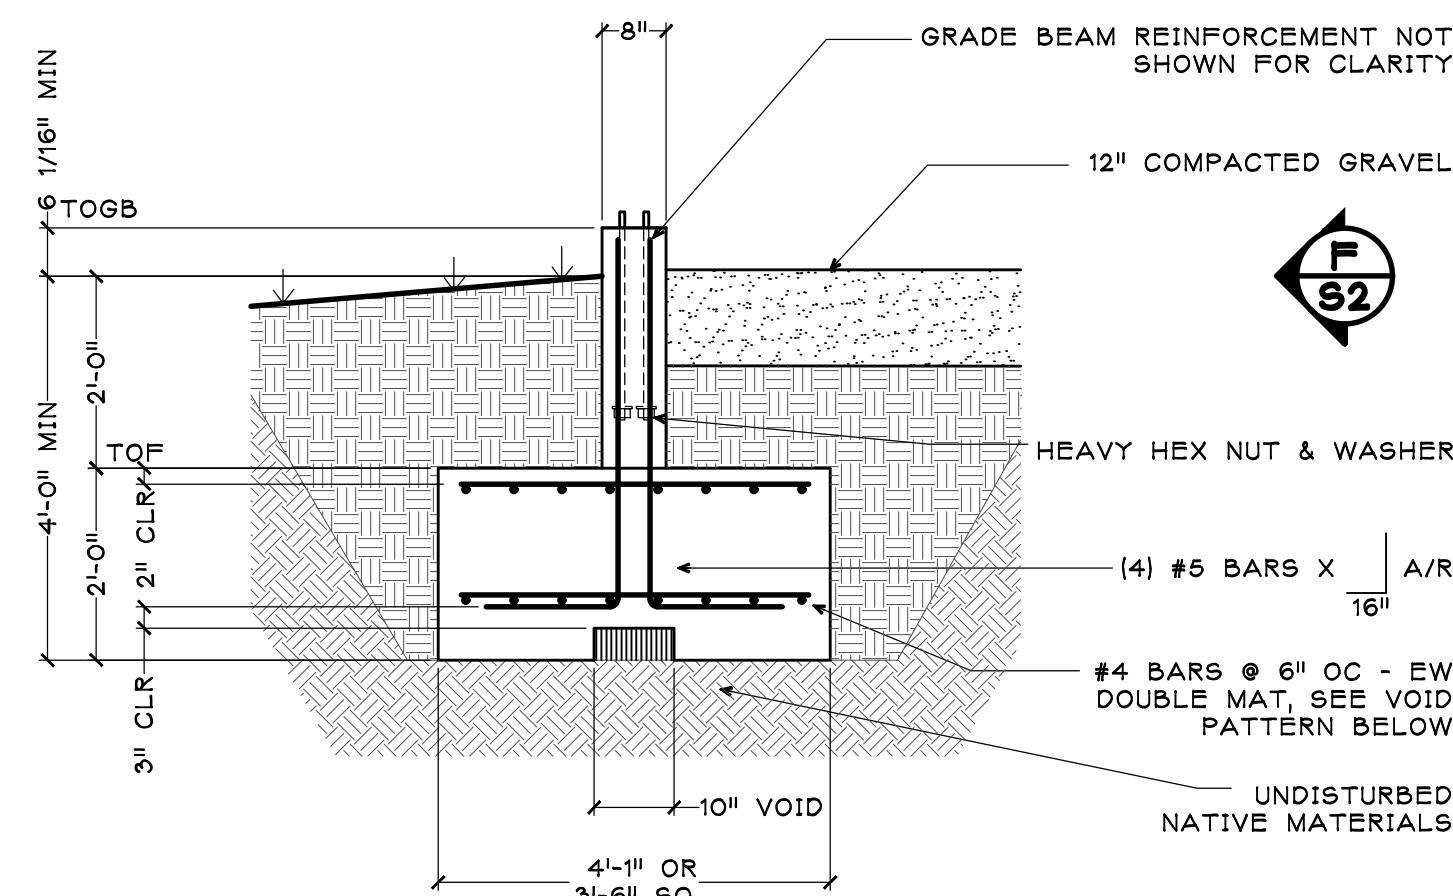


B END WALL PILASTER
1/2" = 1'-0"

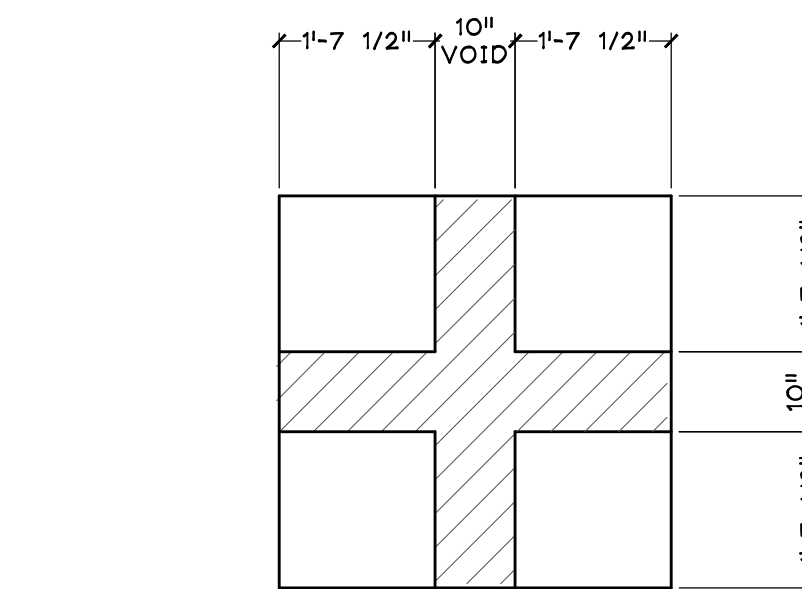


VIEWED FROM BOTTOM
VOID PATTERN
1/2" = 1'-0"

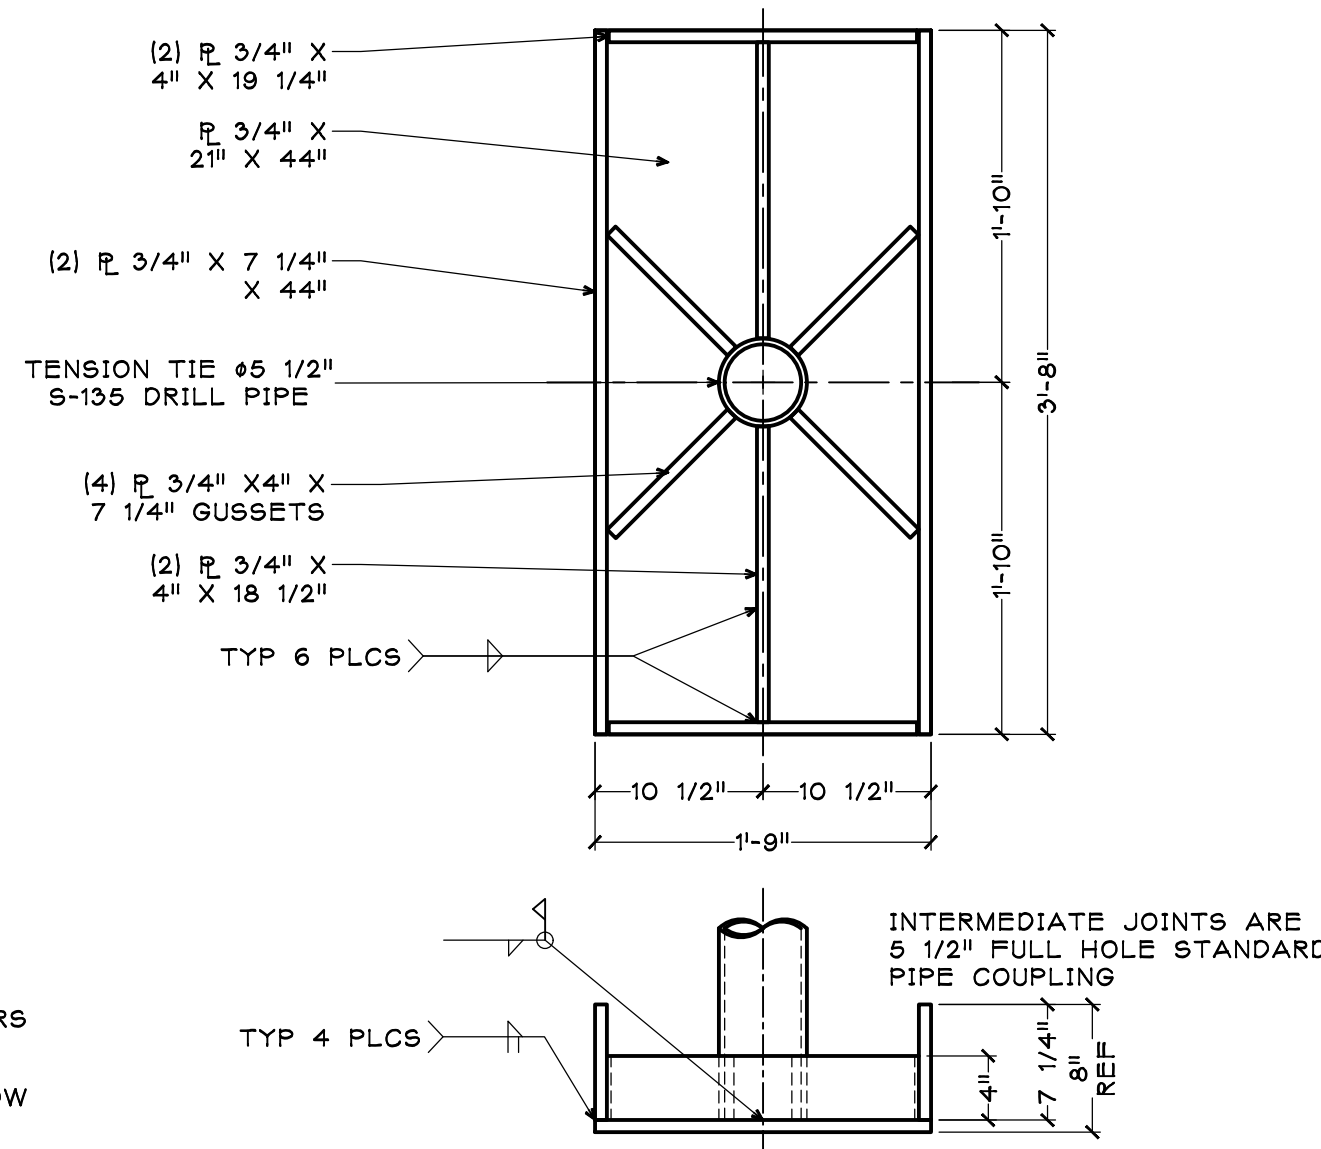


TT TENSION TIE WELDMENT
1" = 1'-0"

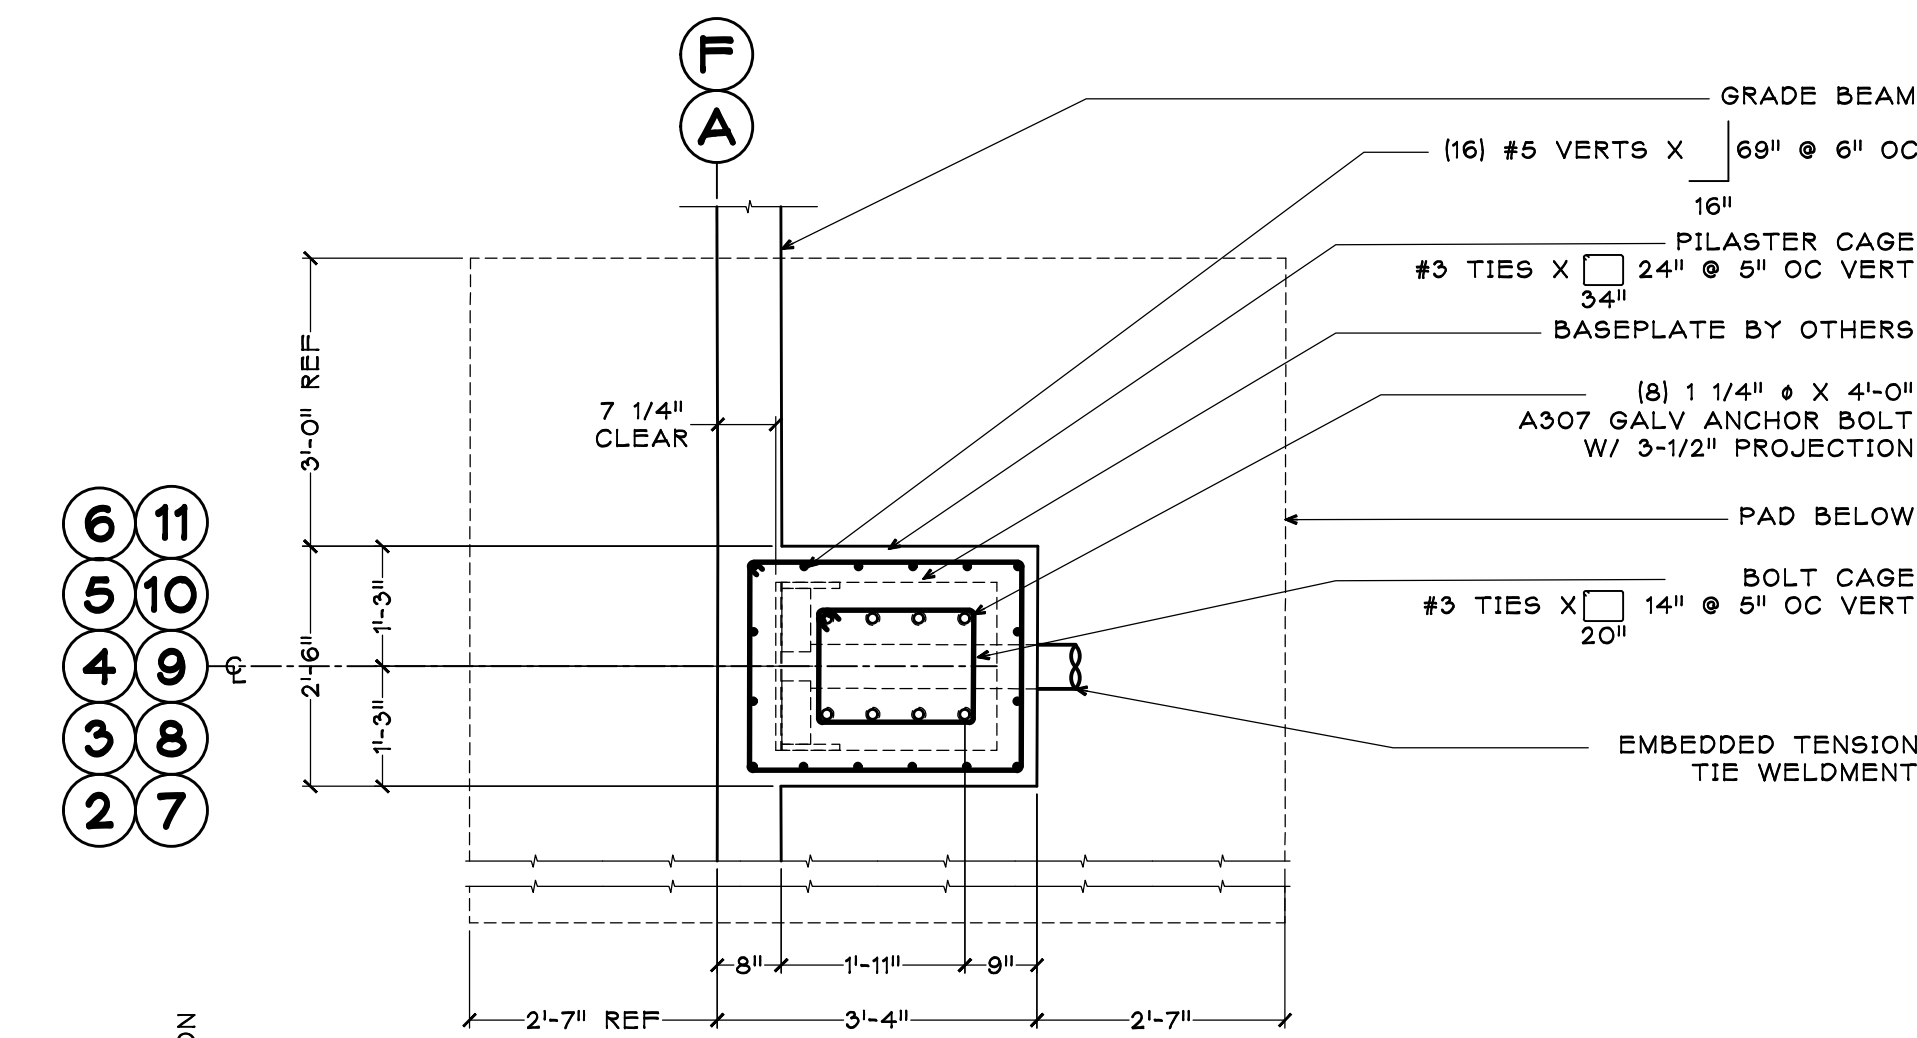


C SIDE WALL PILASTER
1/2" = 1'-0"

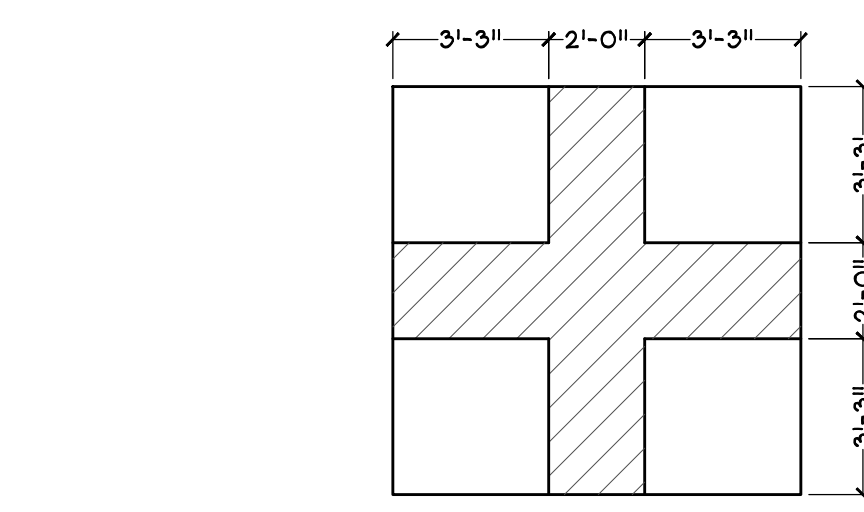


VIEWED FROM BOTTOM
VOID PATTERN
1/4" = 1'-0"

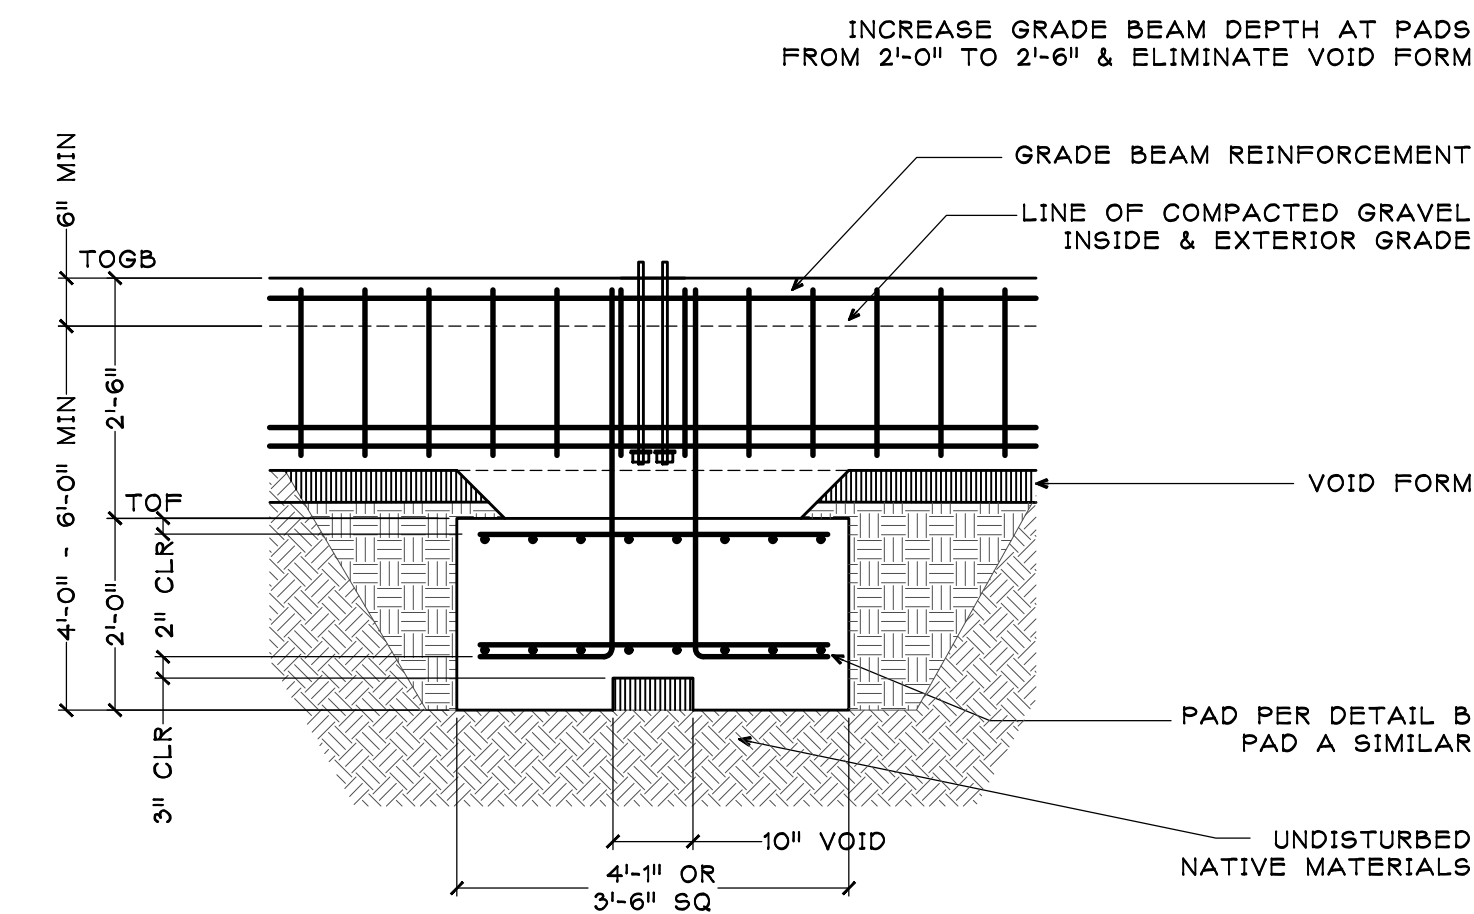

F GRADE BEAM ELEVATION
1/2" = 1'-0"

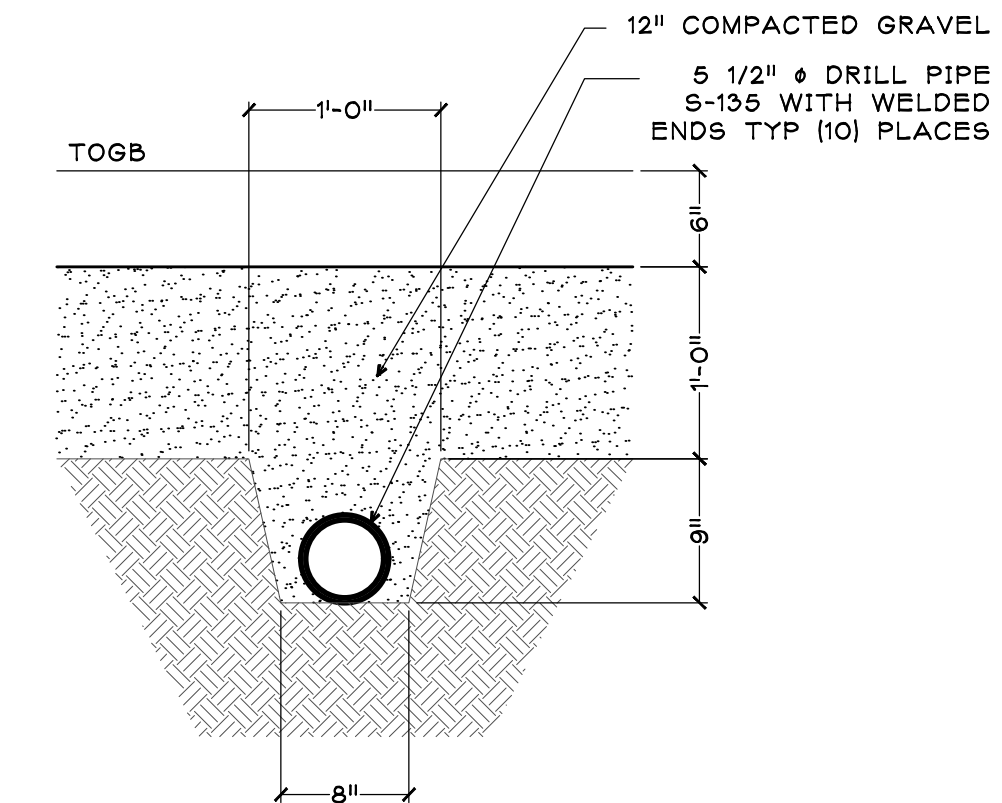


E TENSION TIE
1" = 1'-0"

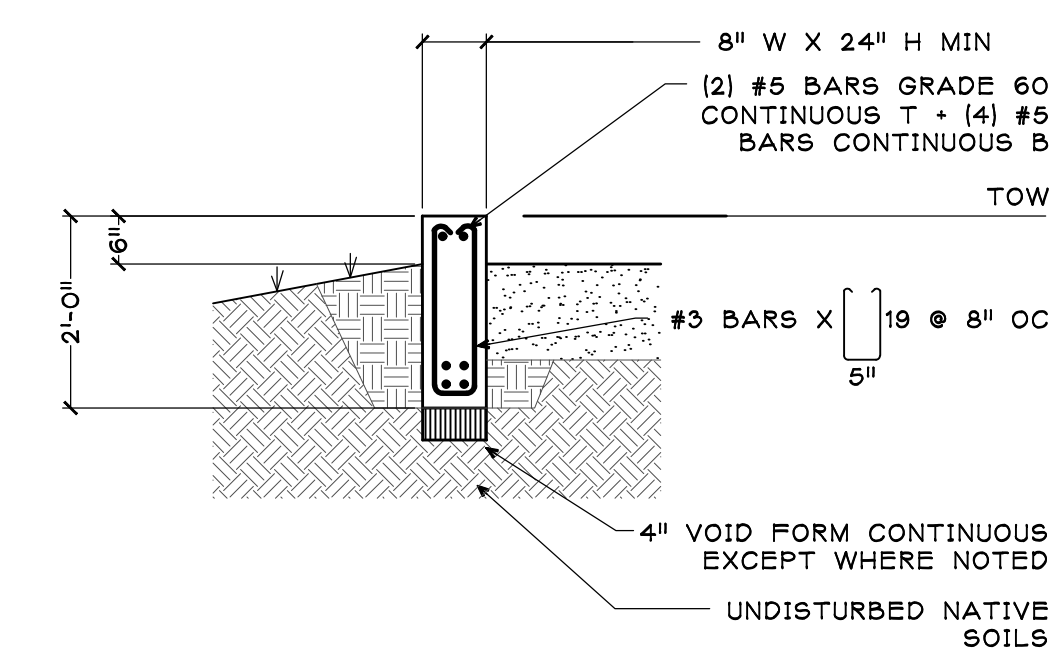

D GRADE BEAM
1/2" = 1'-0"

NOTE:
SOILS ENGINEER TO VERIFY ALL CONCRETE IS
PLACED ON ADEQUATE BEARING MATERIAL

DRAFTING SERVICE, INC.
P.O. BOX 174121
426 OAK STREET
STEAMBOAT SPRINGS, COLORADO
970.879.7929
FAX 970.879.8709
JAKES@SPRINGSPS.COM

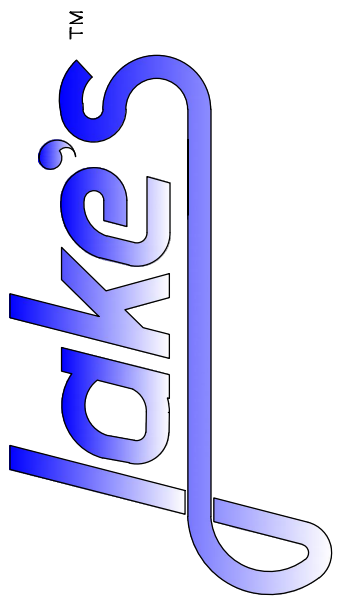

DETAILS FOR
LUCKY 8 - ARENA
23850 TOBIANO TRAIL
ROUTT COUNTY, COLORADO
OWNER/CONTRACTOR, 970.846.5512

Job # 18.029
File 18029S20A
Date 30NOV18
Drawn PAR
Checked JMH
Re'd 12DEC18

Sheet Number

S2A

SHEET 6 OF 6