




12/28/2018 9:54:44 PM H:\proj\lucky8\Garage 2\18026cons.rvt

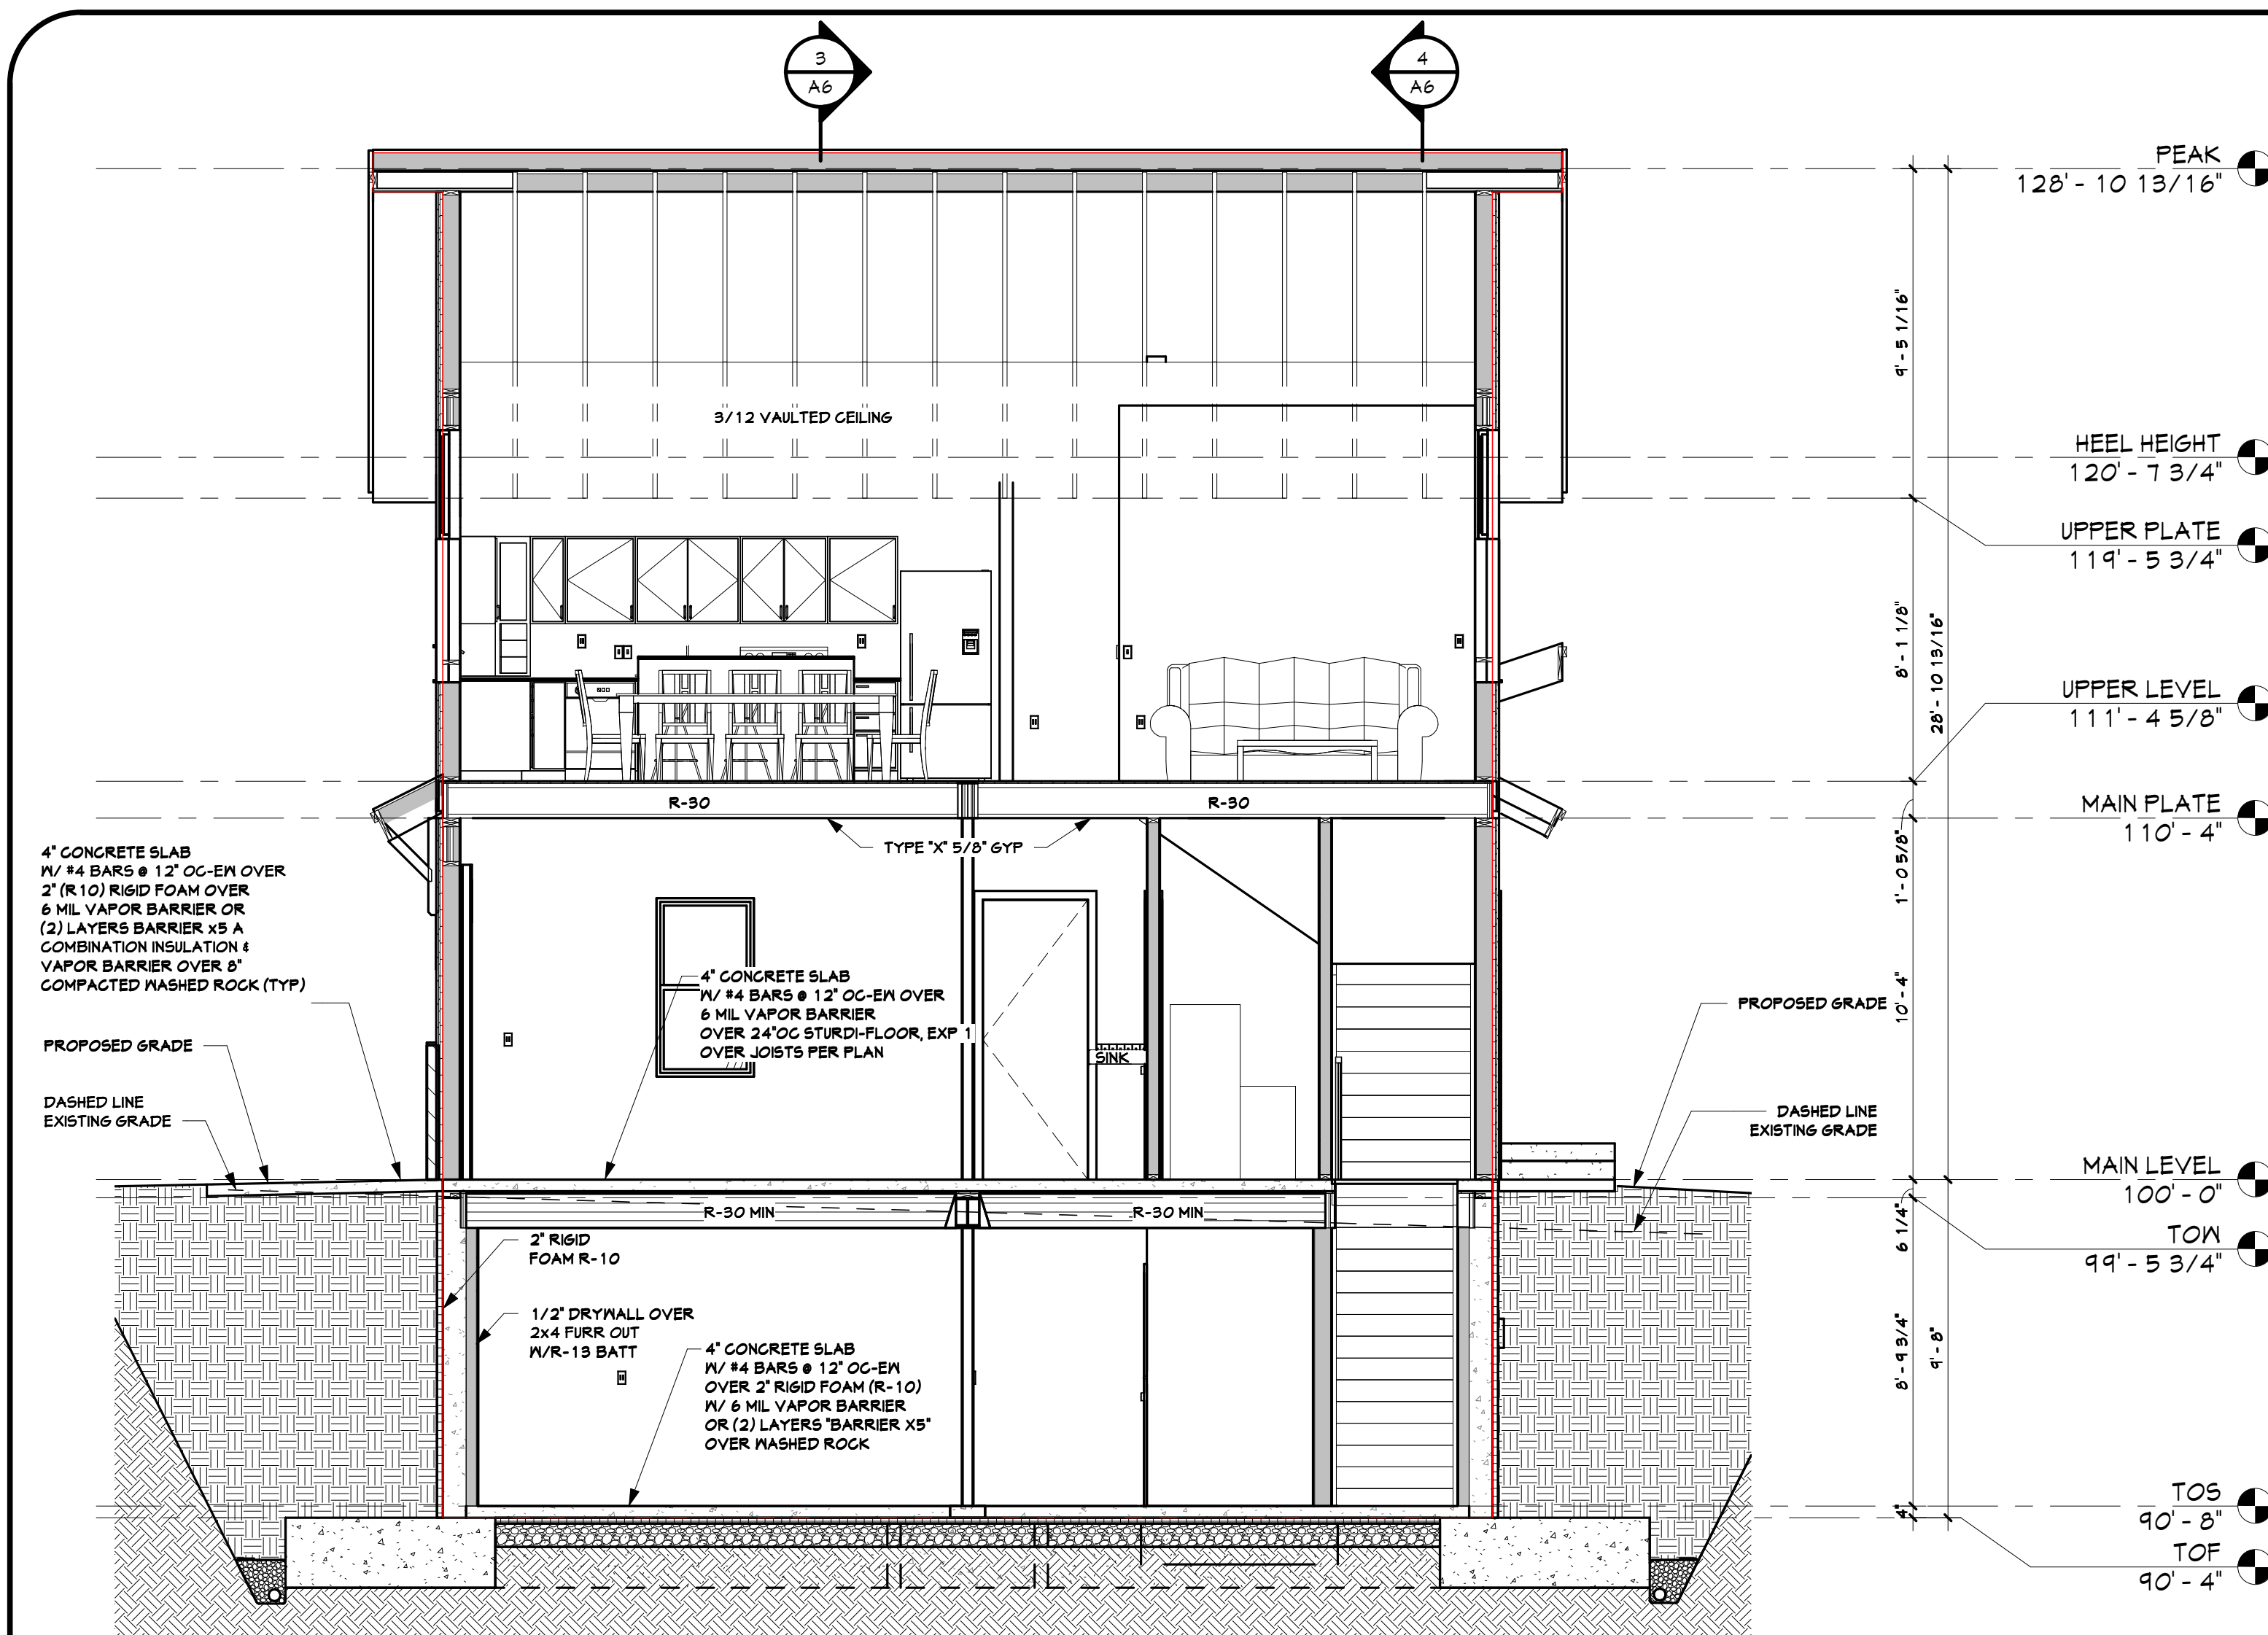


2 LIVING, GARAGE CROSS SECTION
1/4" = 1'-0"

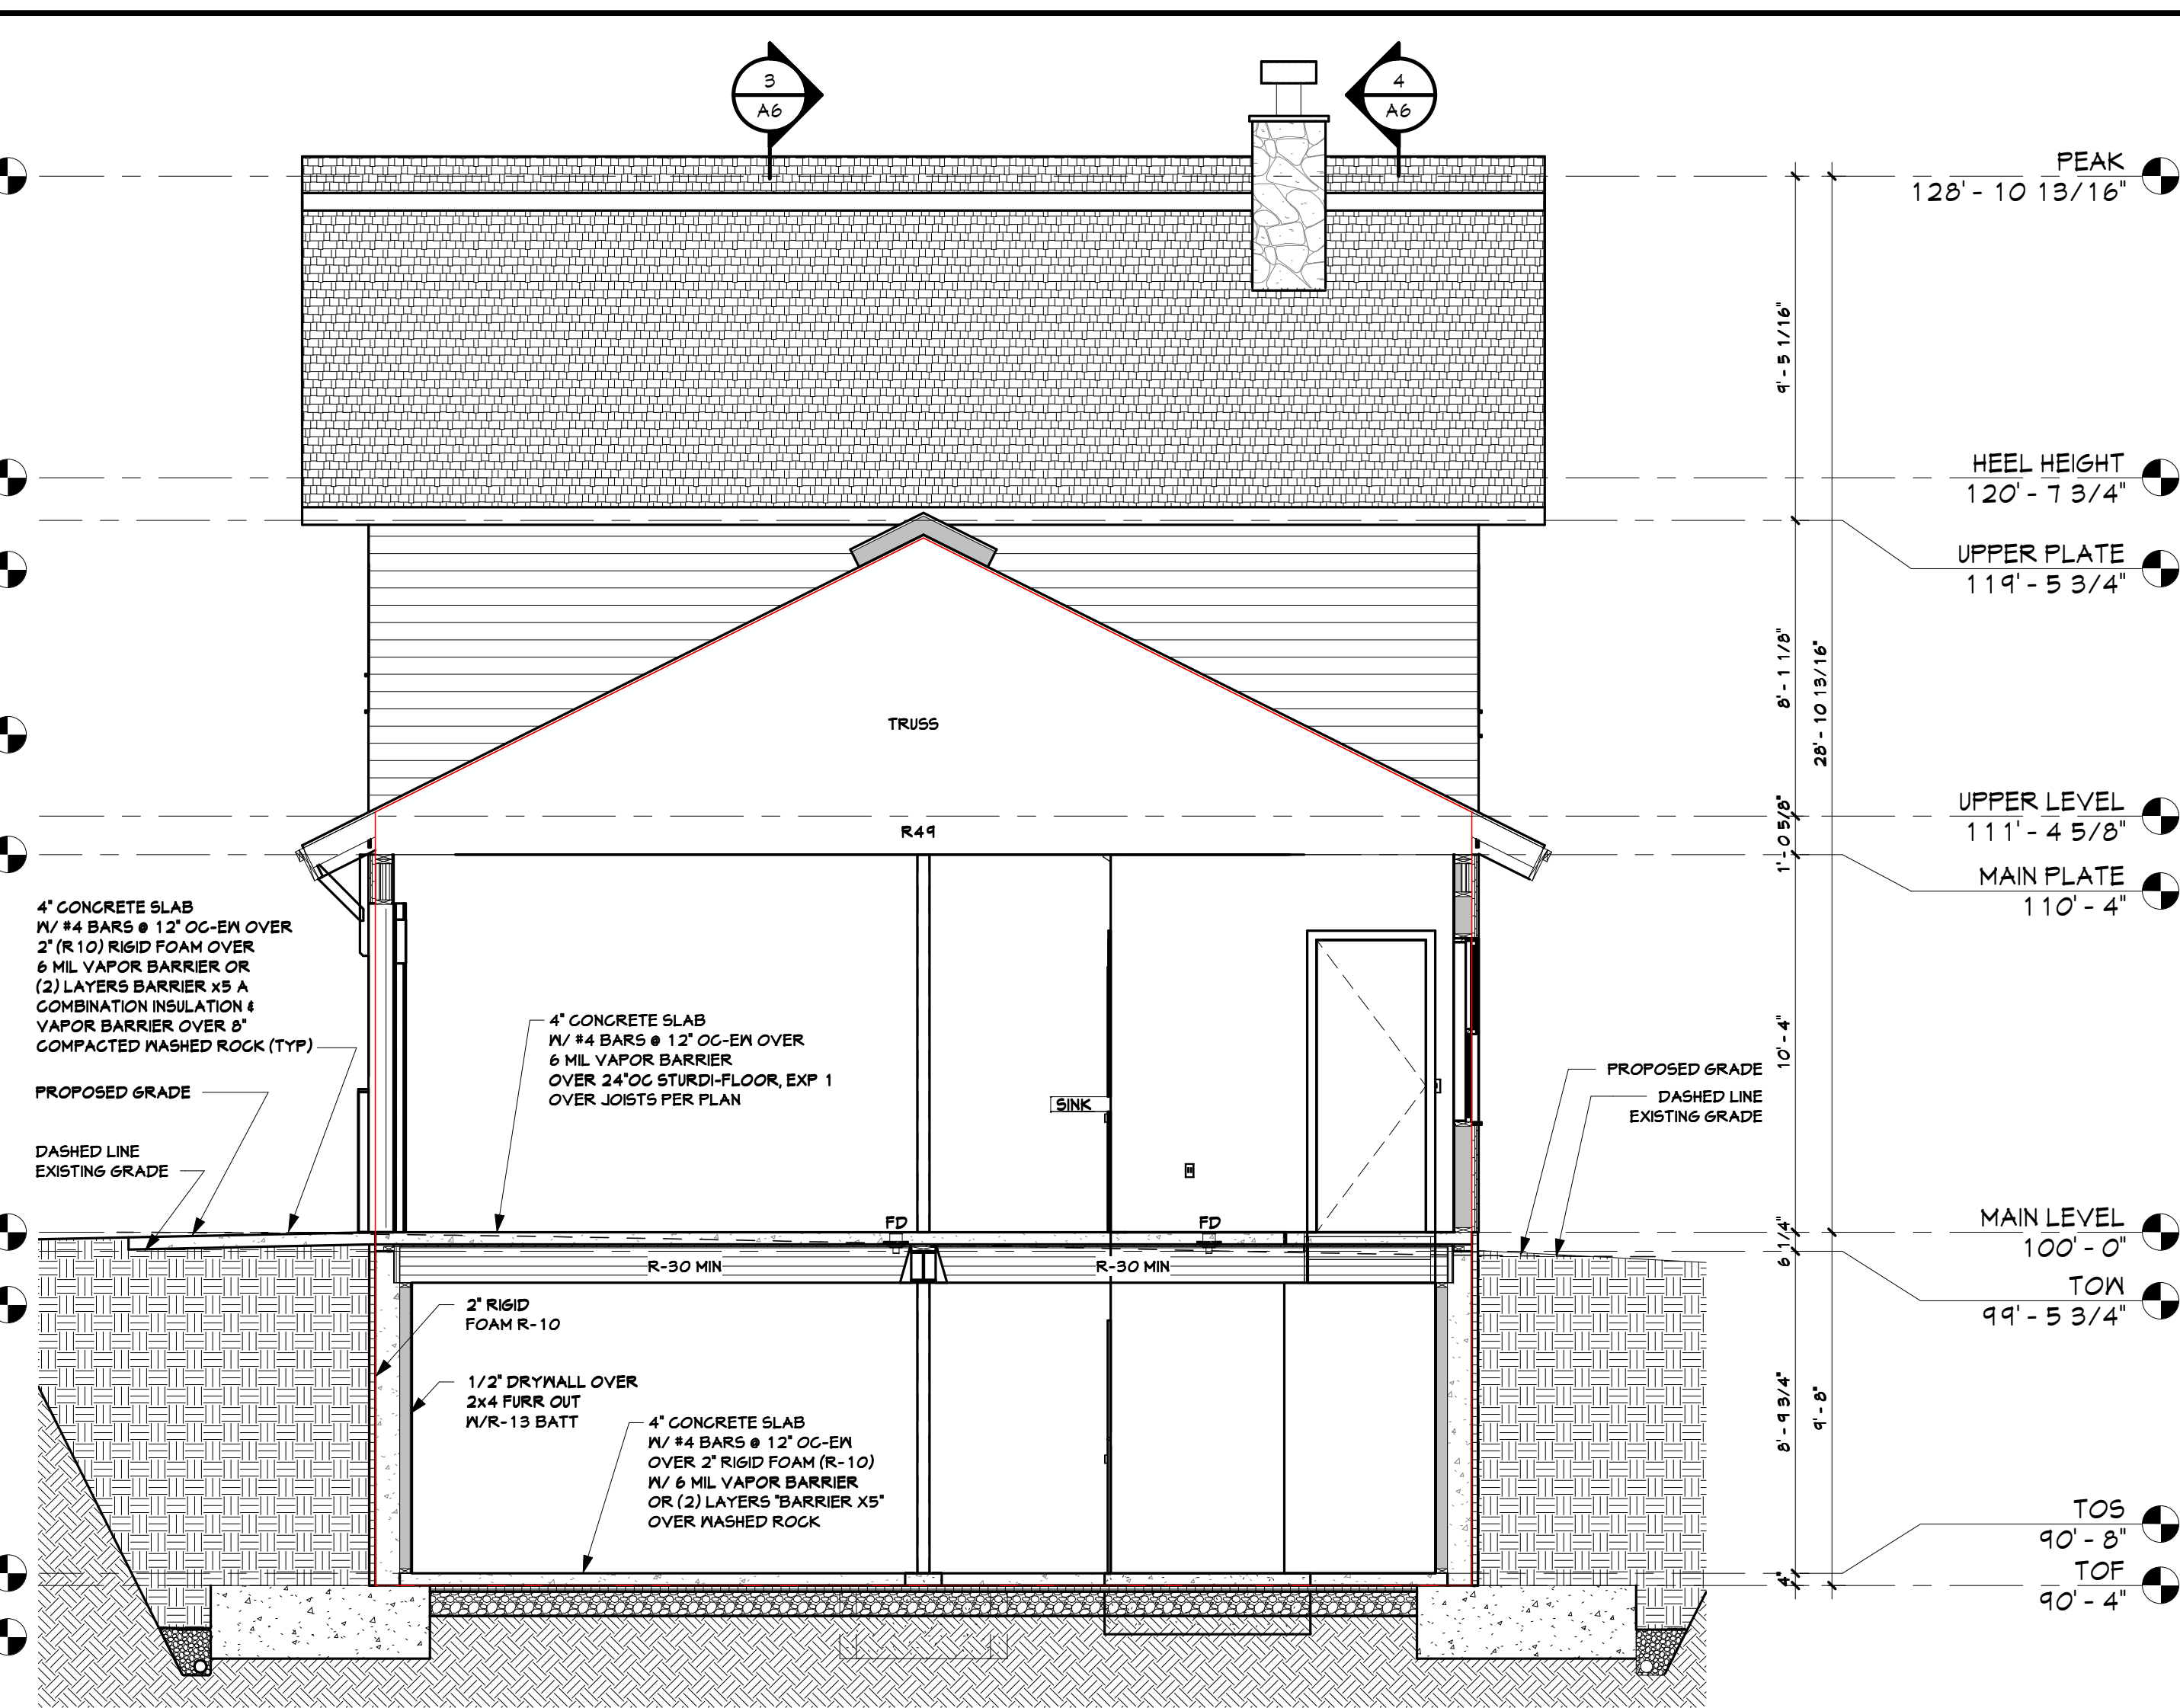

1 GARAGE CROSS SECTION
1/4" = 1'-0"

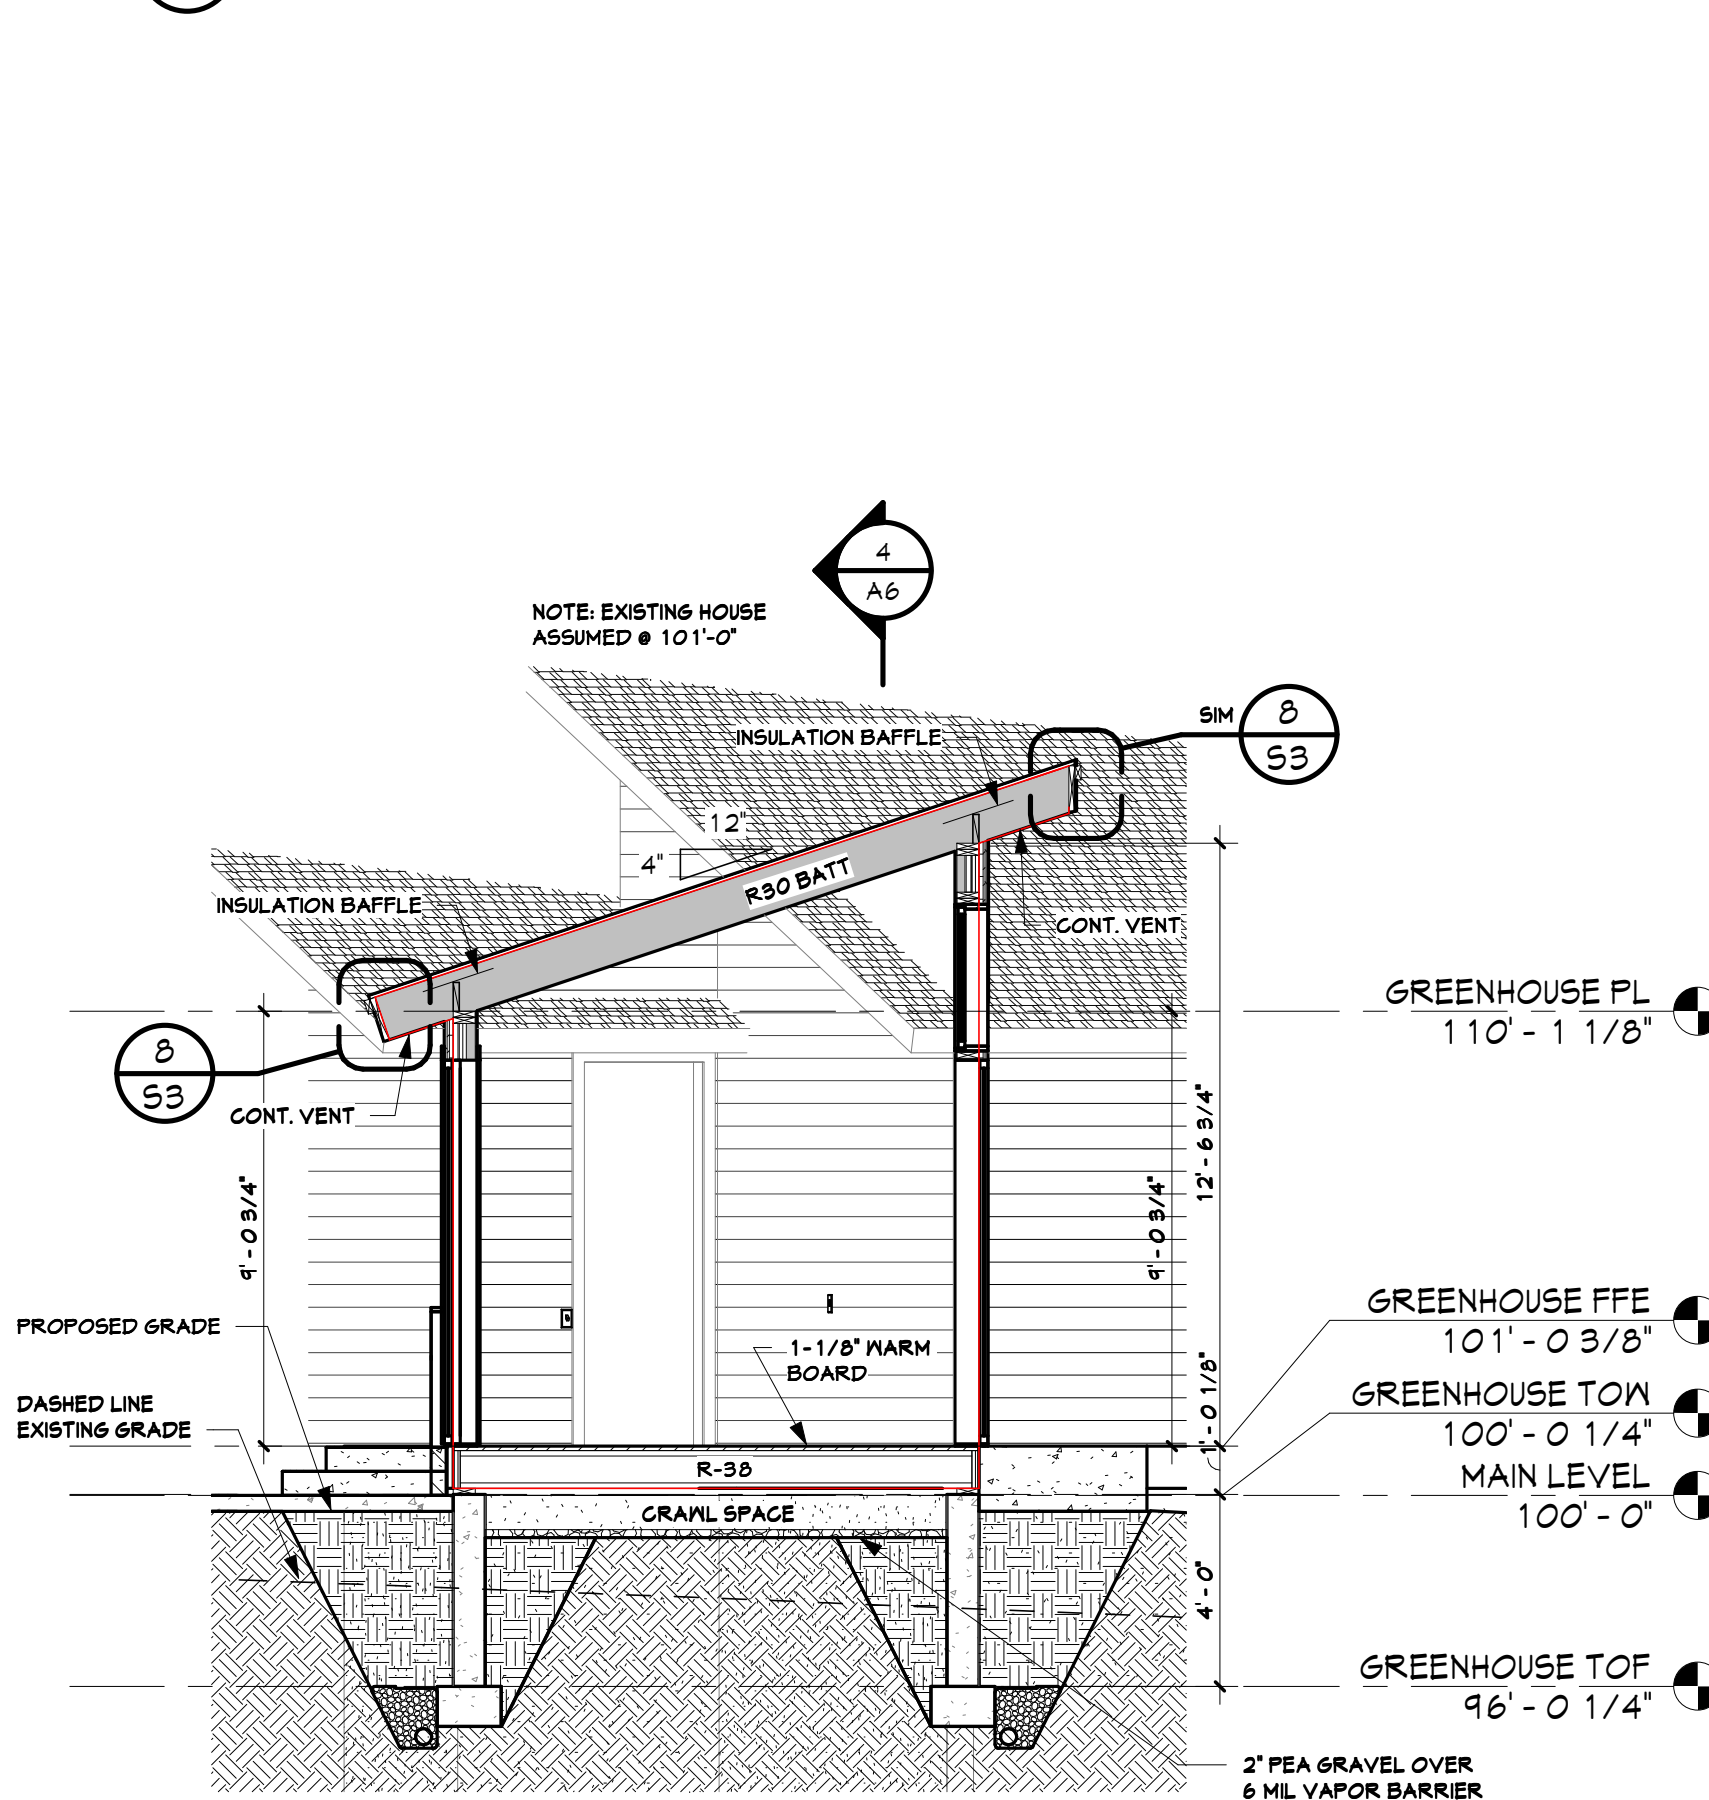

3 GREENHOUSE CROSS SECTION
1/4" = 1'-0"

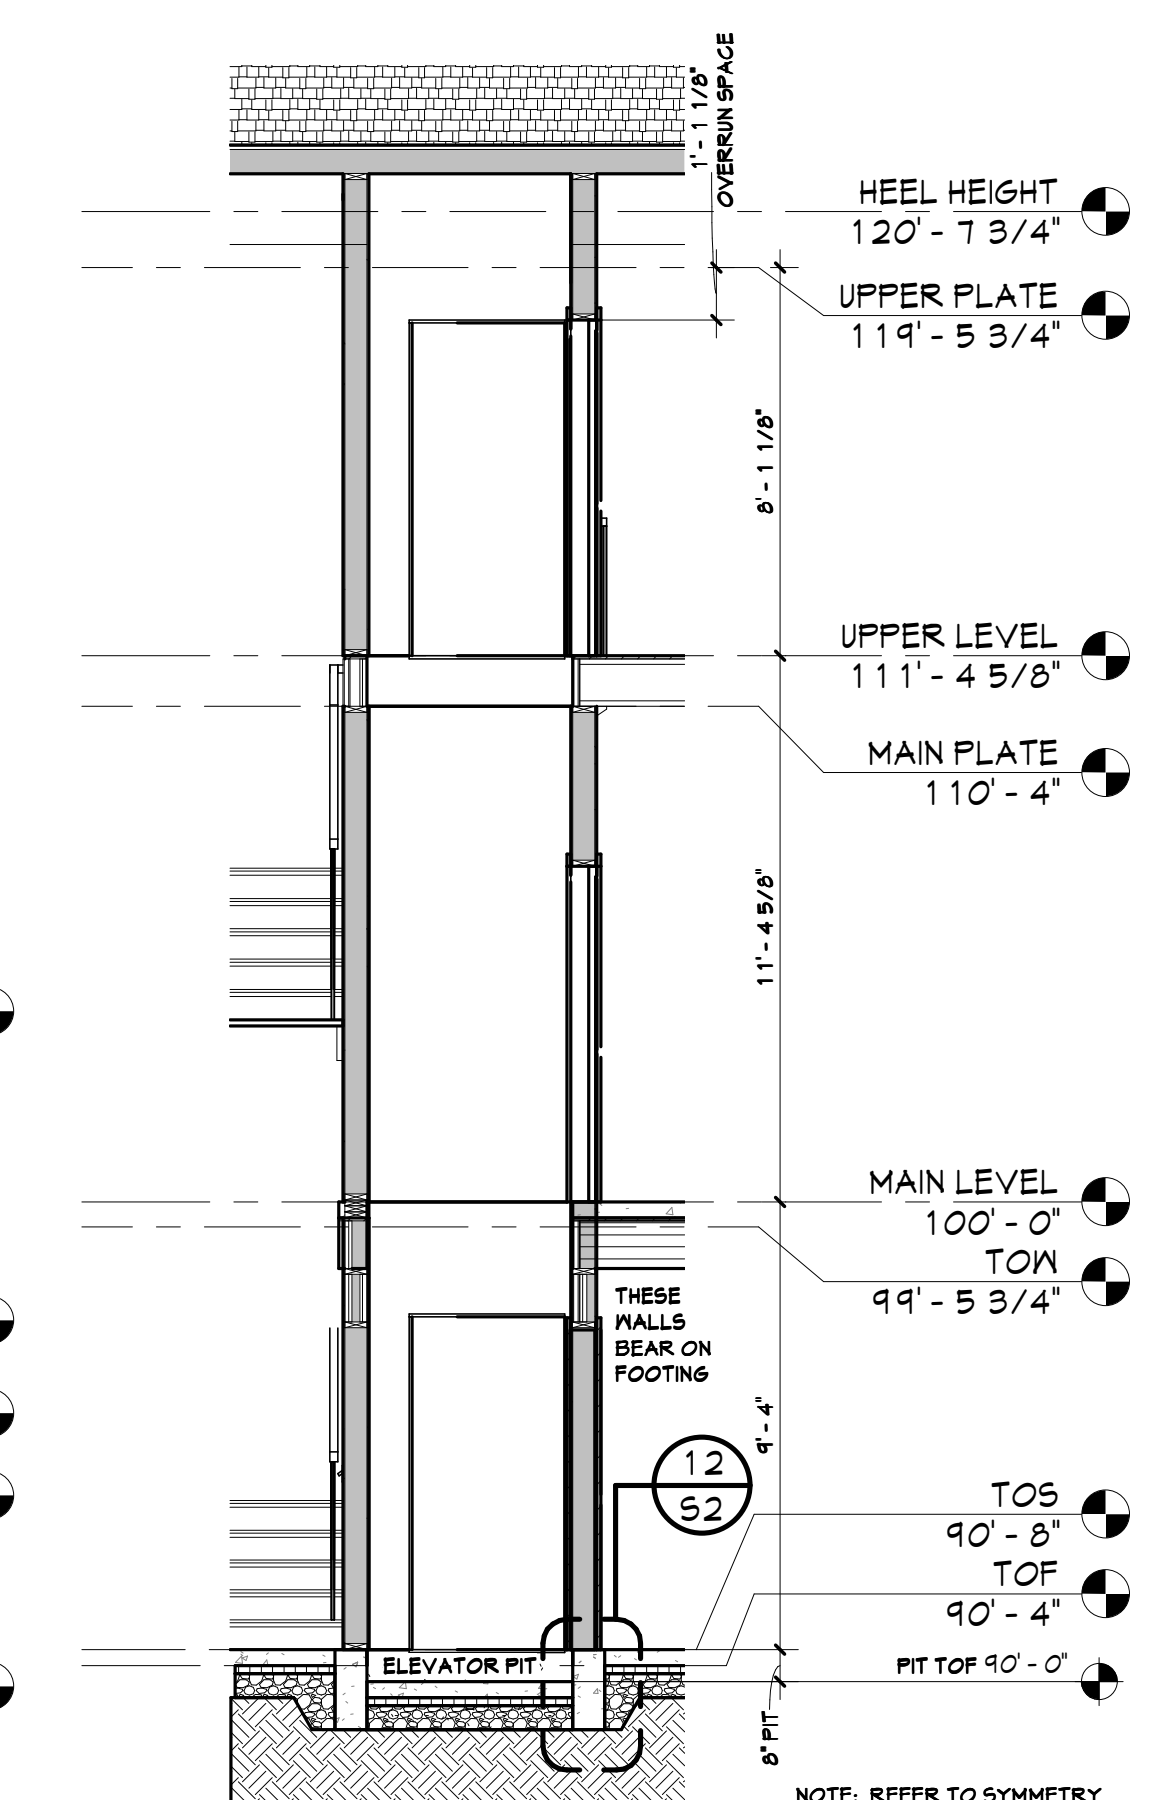

4 ELEVATOR SECTION
1/4" = 1'-0"


SECTIONS FOR
the LUCKY 8 RANCH - GARAGE 2
23350 TOBIANO TRAIL
ROUTT COUNTY CO. 80477
OWNER/CONTRACTOR (970) 846-5592

Job # 18026
File 18026A10
Date 28DEC18
Drawn VNM
Checked JMH
Reid 28DEC18
Rev'd

Sheet Number

A7

SHEET 11 OF 15

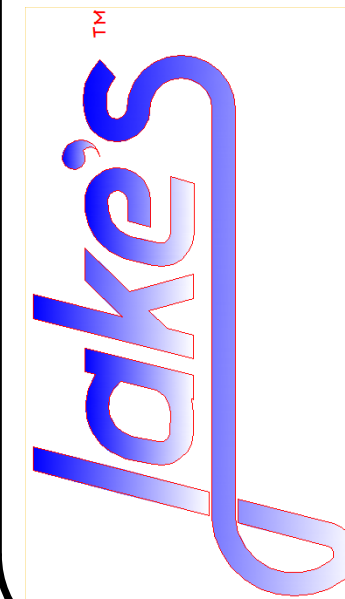

DRAFTING SERVICE INC.
P.O. BOX 774121
426 OAK STREET
STEAMBOAT SPRINGS COLORADO
970.874.1129
FAX 970.874.8709
JAKES@SPRINGSIPS.COM

NOTE: REFER TO SYMMETRY
ELEVATING SOLUTIONS
INLINE GEAR DRIVE RESIDENTIAL
SINGLE OPENING FRONT WIDE FOR
CONSTRUCTION REQUIREMENTS.
<https://symmetryelevators.com/>