




6/13/2019 7:30:54 AM H:\proj\lucky8\moms\cons\REVS.rvt

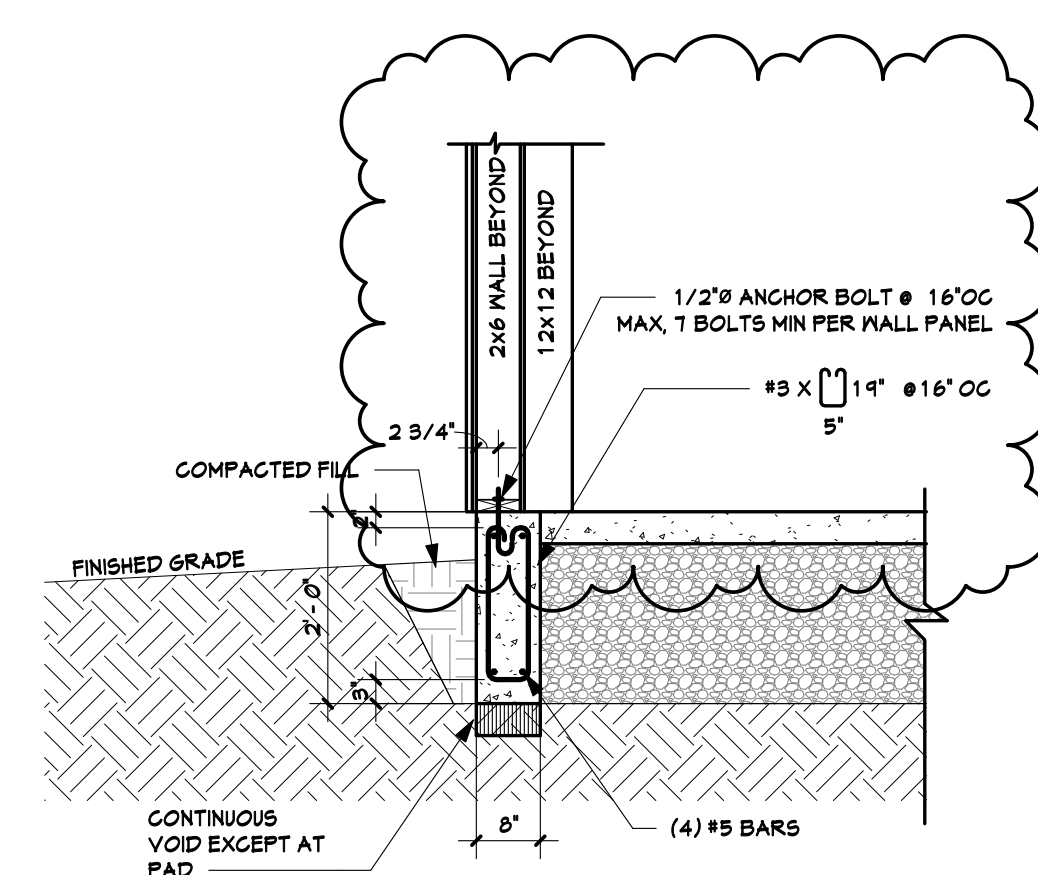


8 8" FOUNDATION WALL
1/2" = 1'-0"

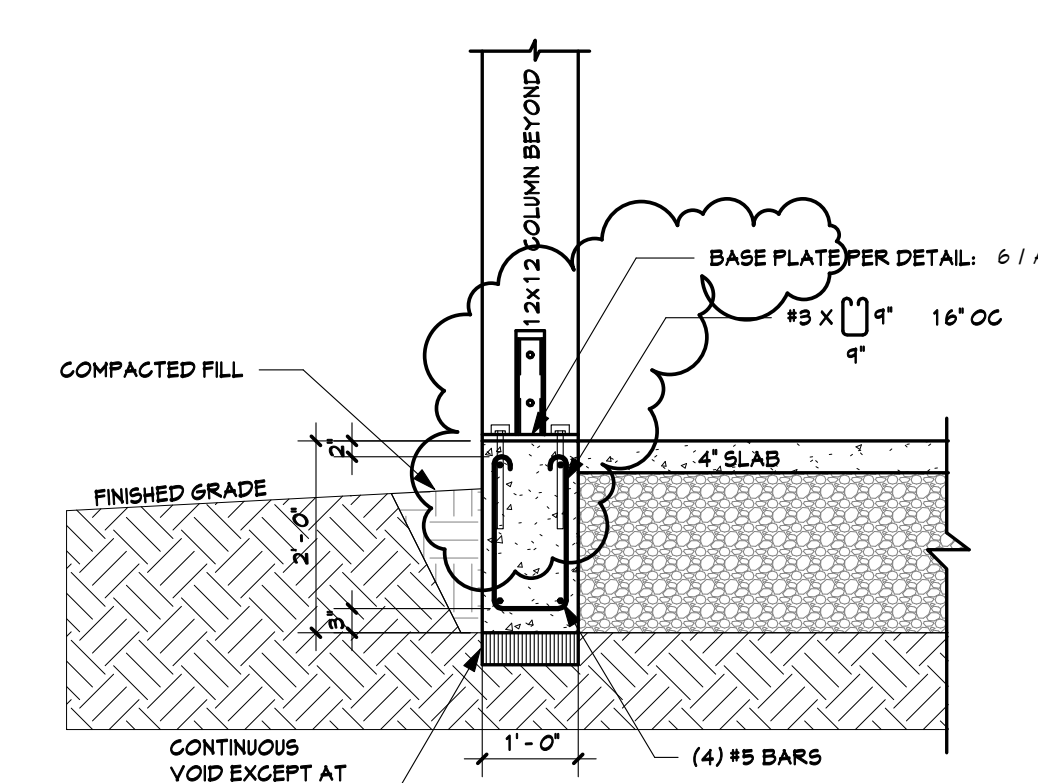


7 12" FOUNDATION WALL
1/2" = 1'-0"

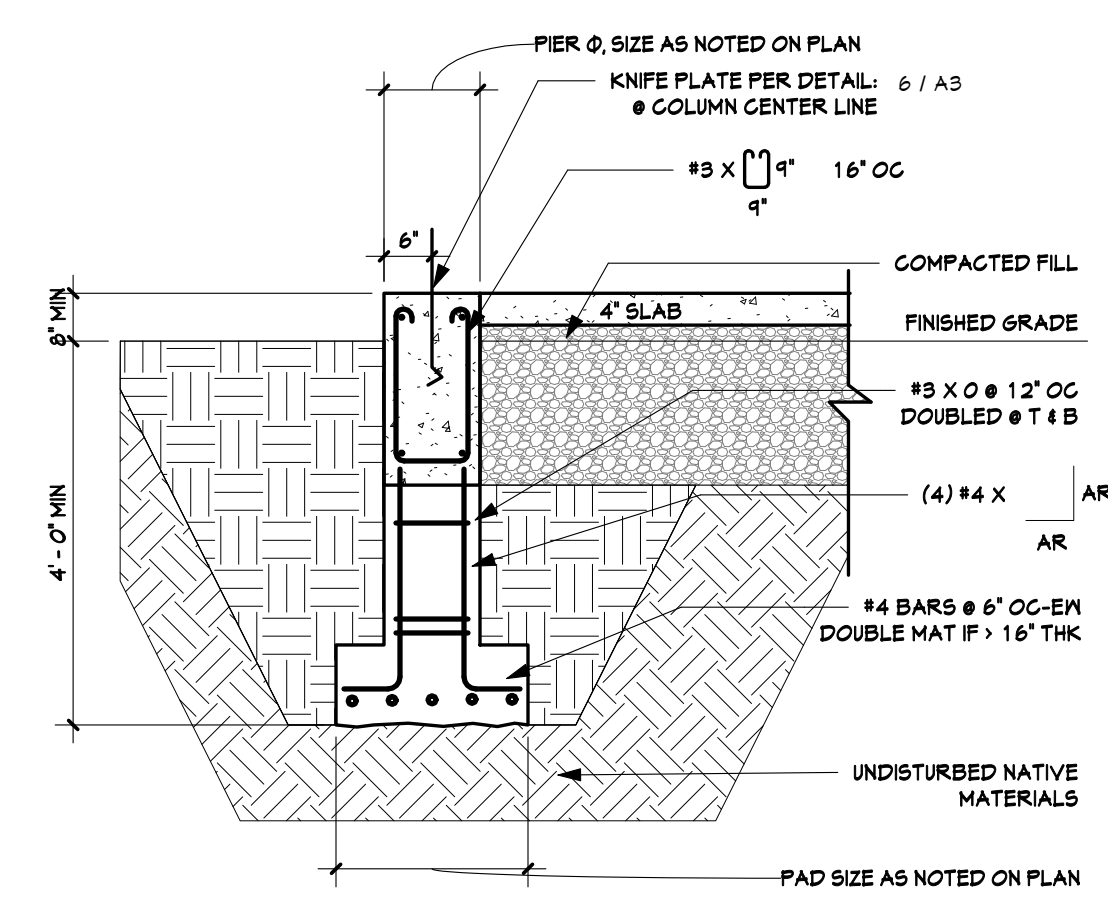


9 EXCAVATED PIER W/ PAD
1/2" = 1'-0"

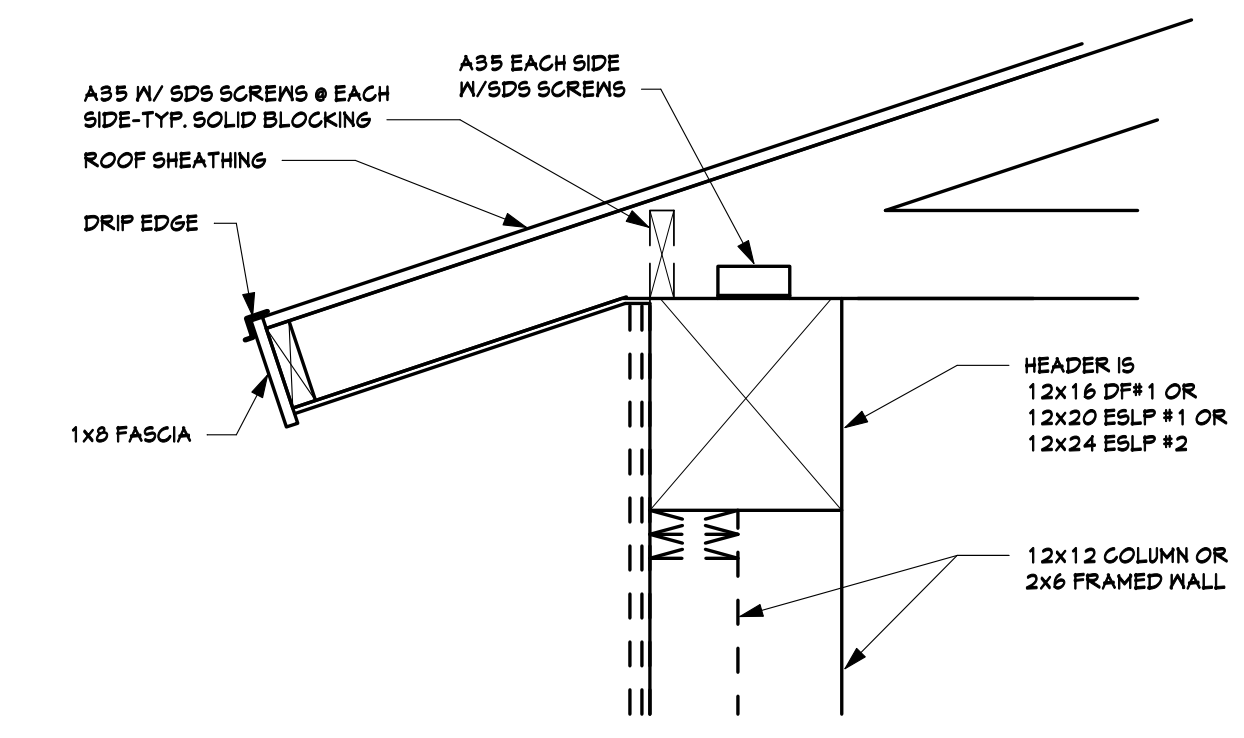


5 SOFFIT VENT DETAIL
1" = 1'-0"

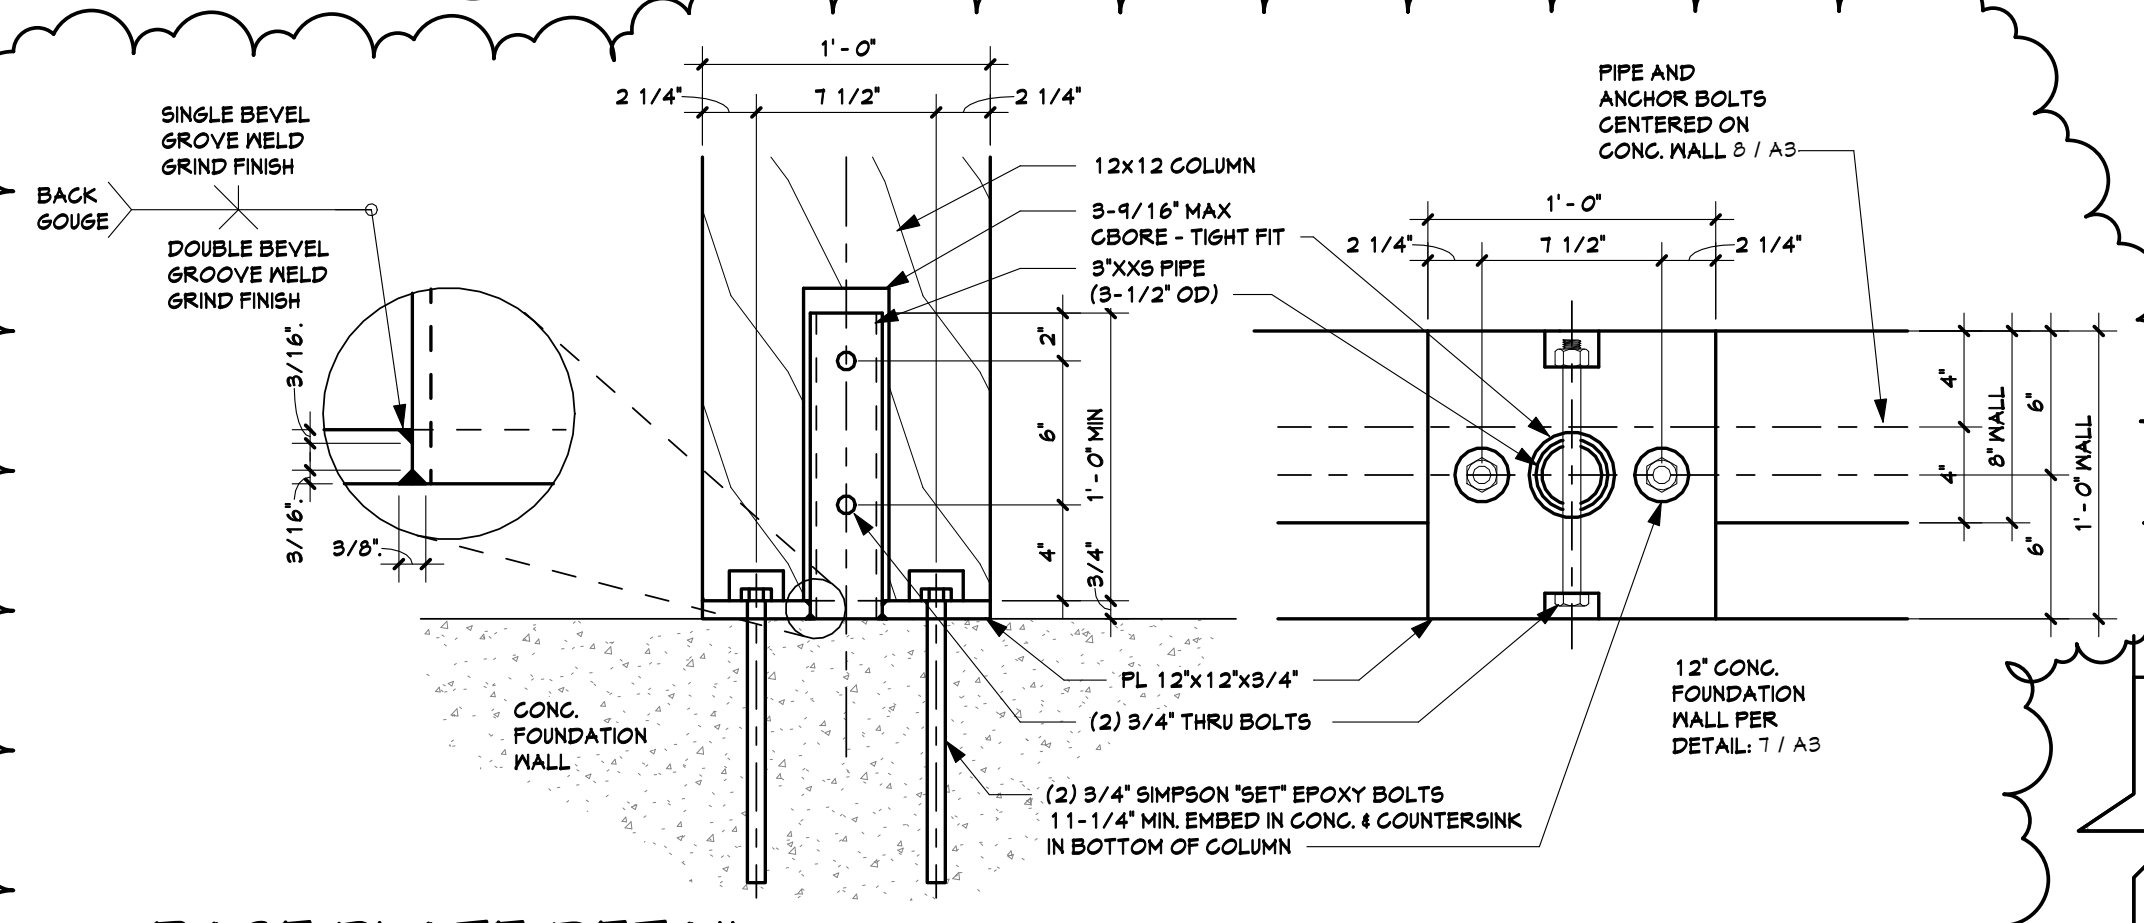



6 BASE PLATE DETAIL
1 1/2" = 1'-0"

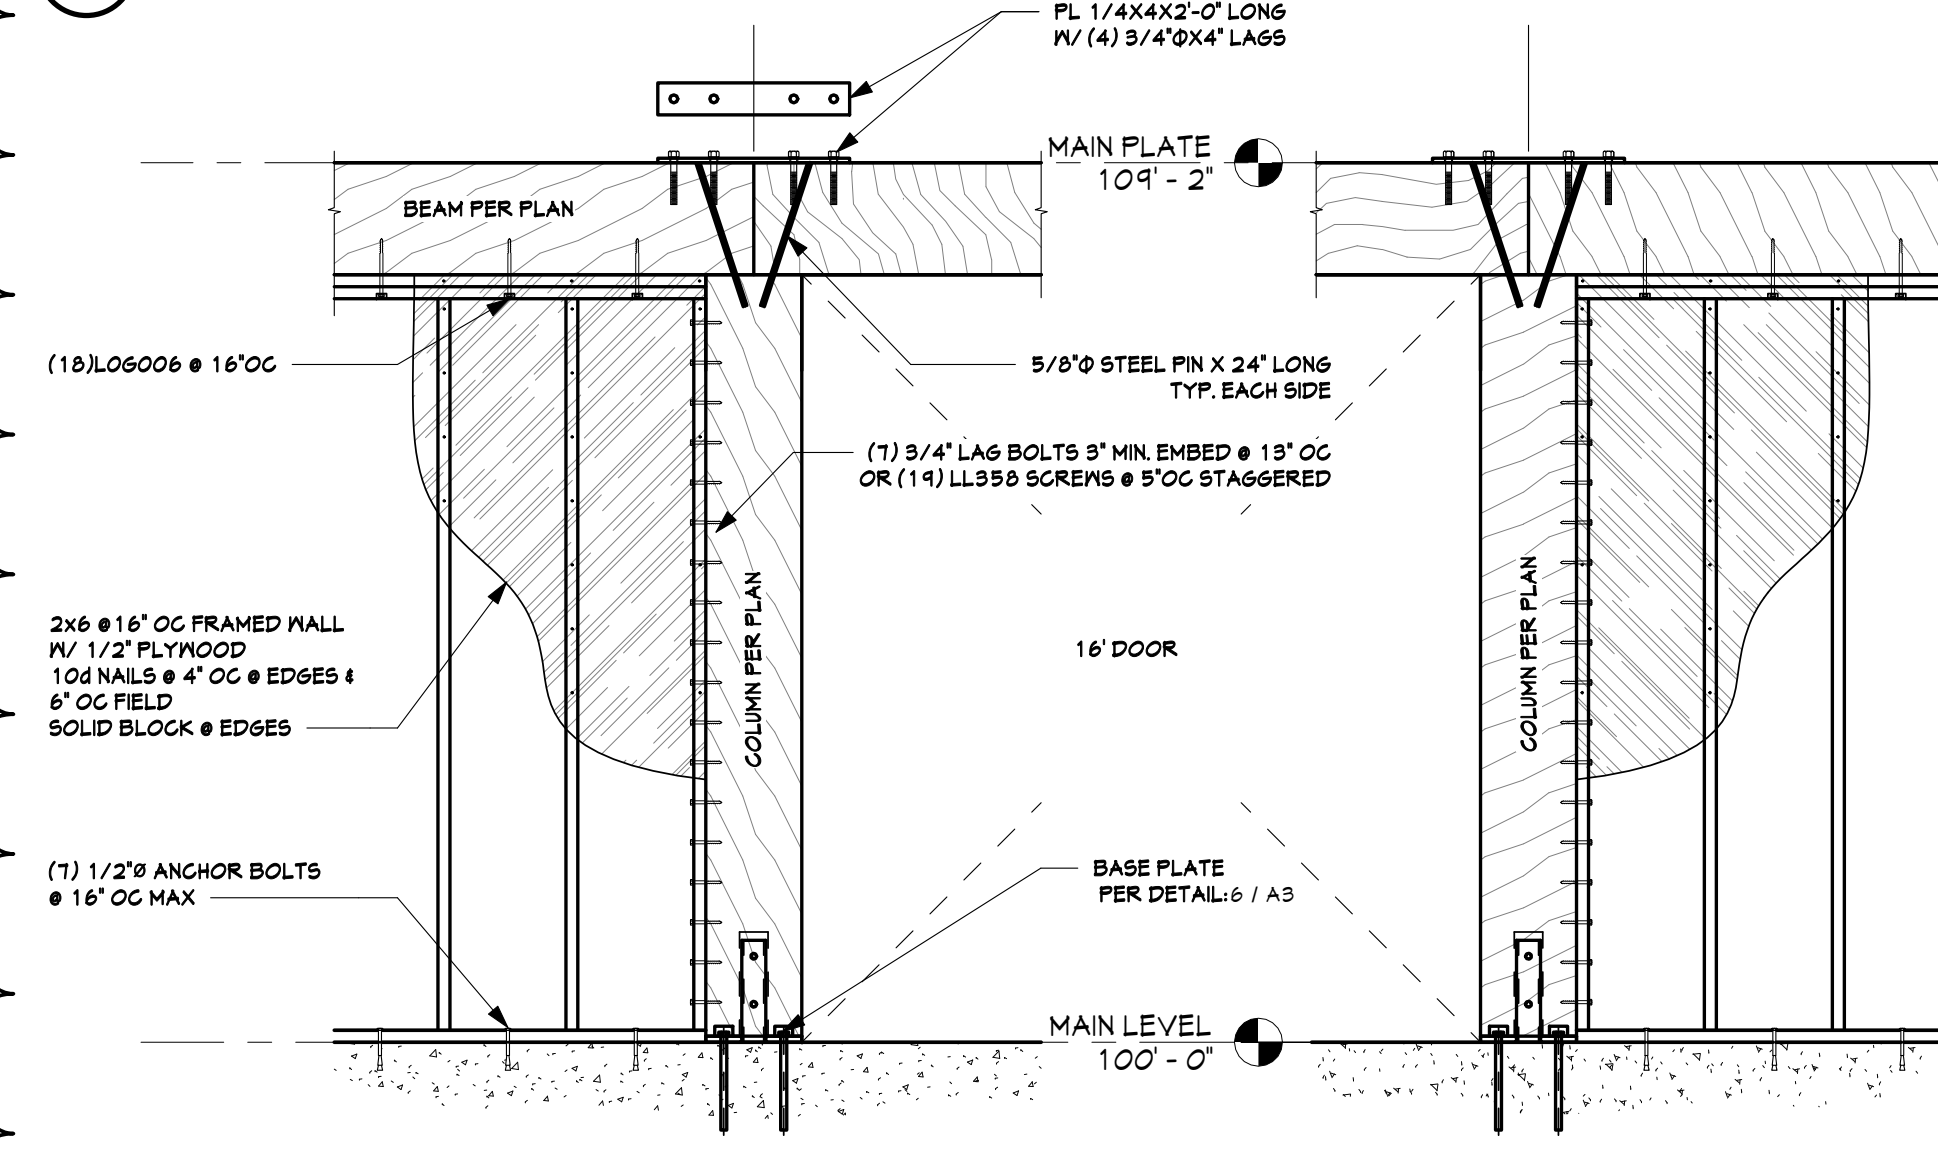



4 BEAM SPLICE WITH SHEAR WALL DETAIL
1/2" = 1'-0"

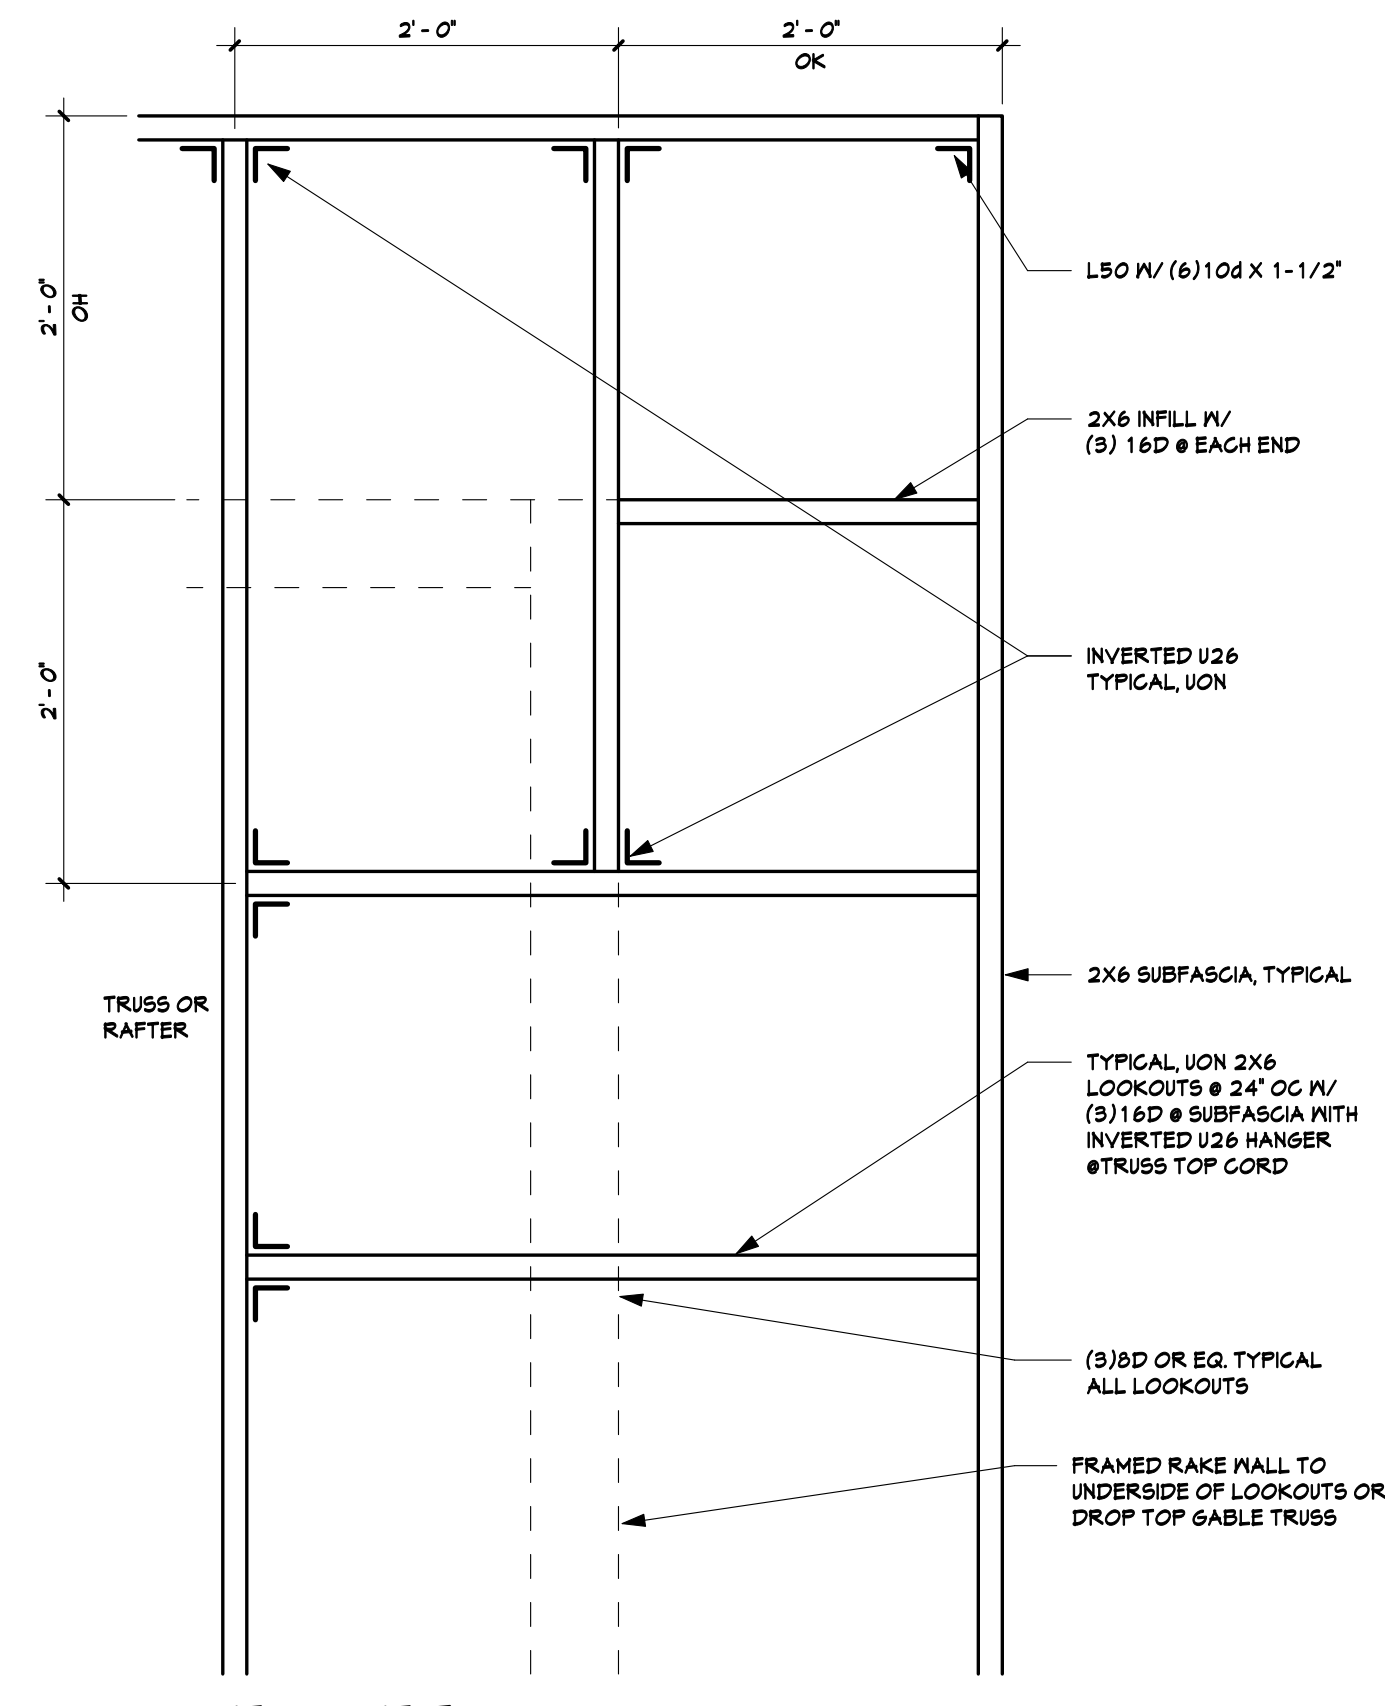



1 CORNER DETAIL
1" = 1'-0"

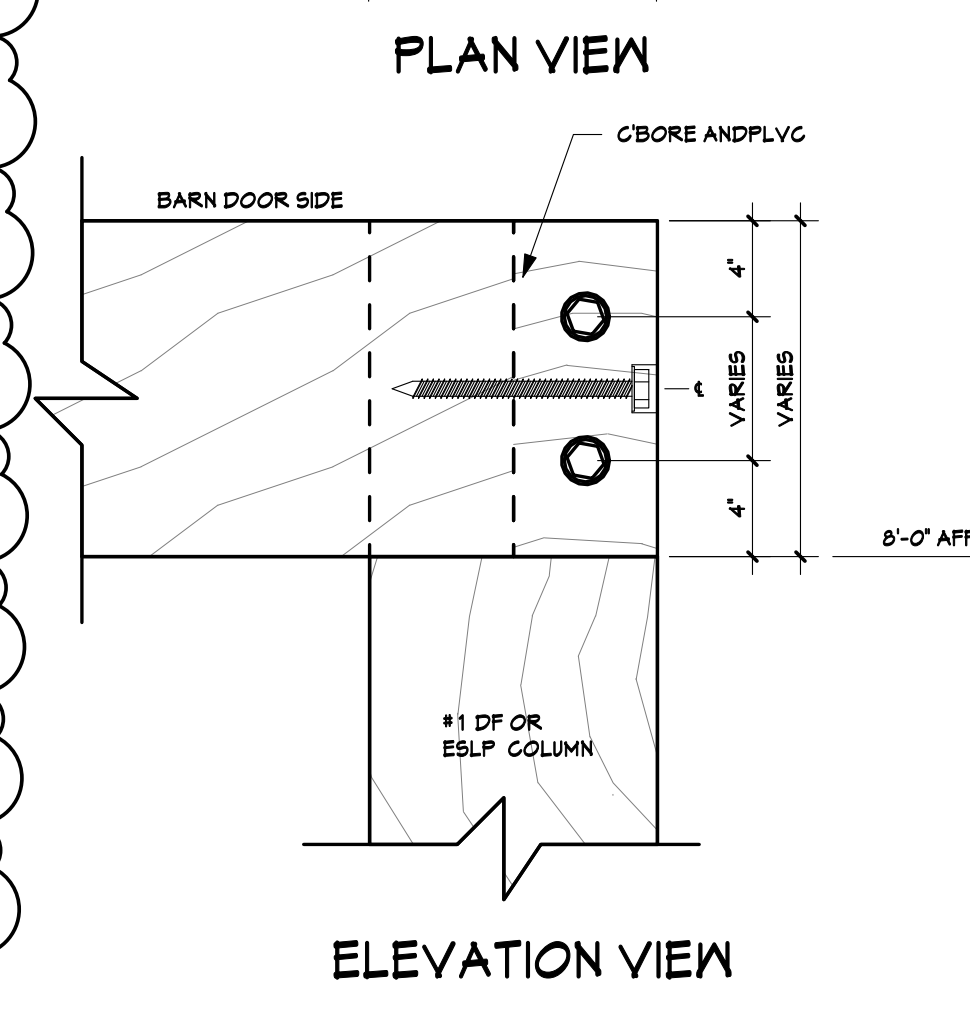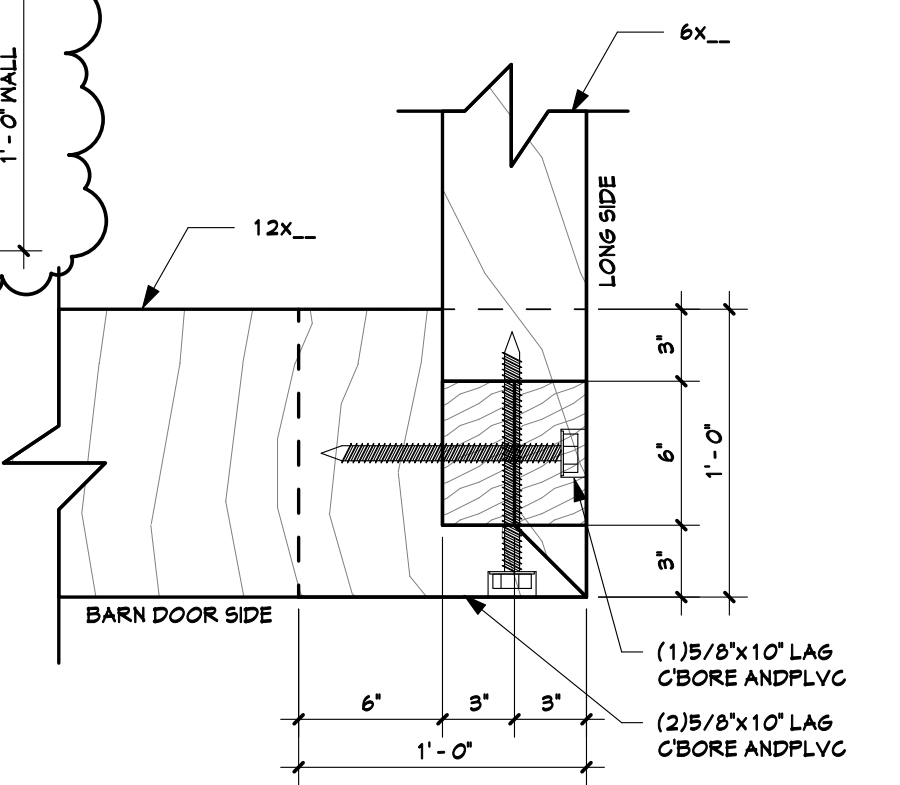

3 BEAM CONNECTION CORNER
1 1/2" = 1'-0"

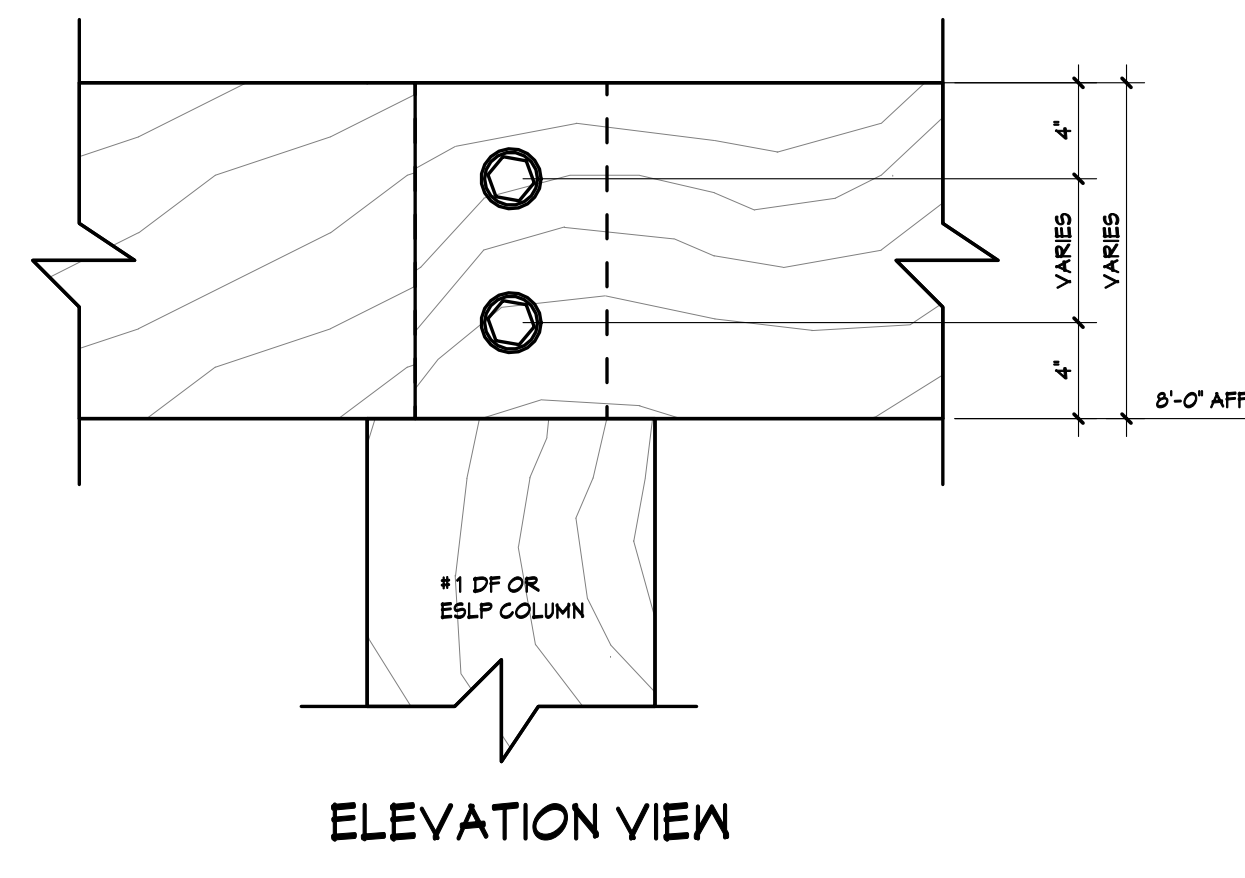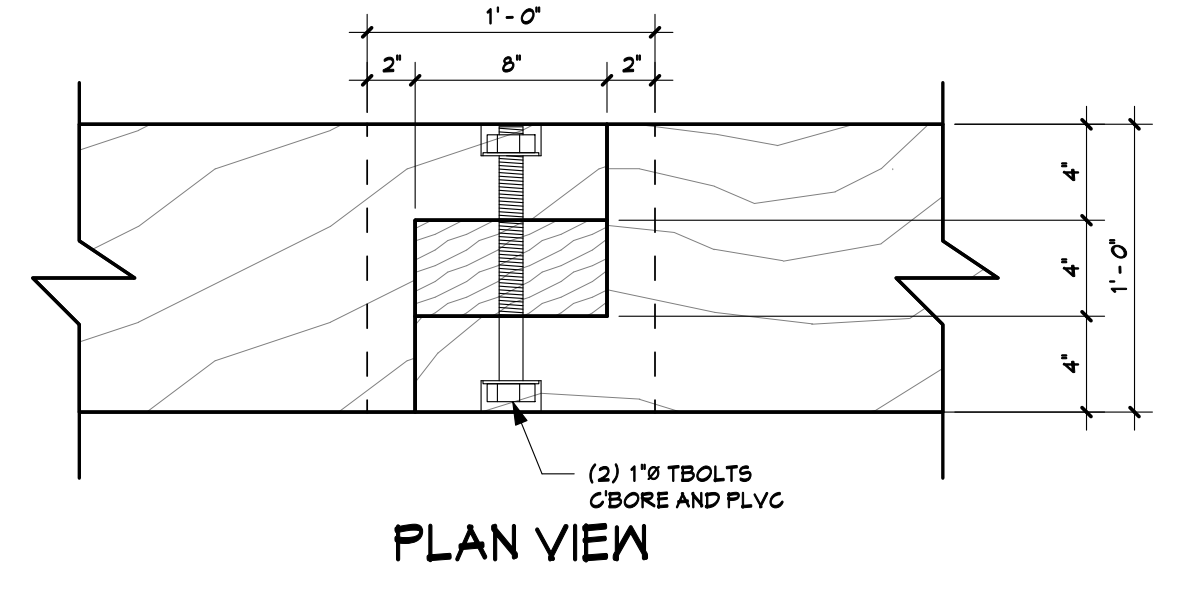

2 BEAM CONNECTION T
1 1/2" = 1'-0"

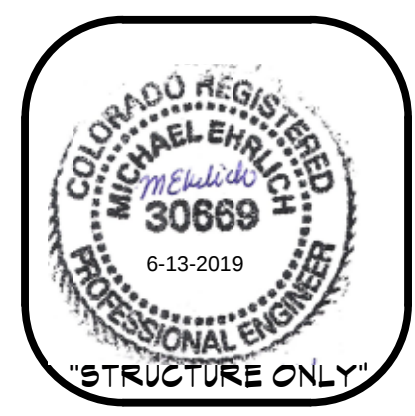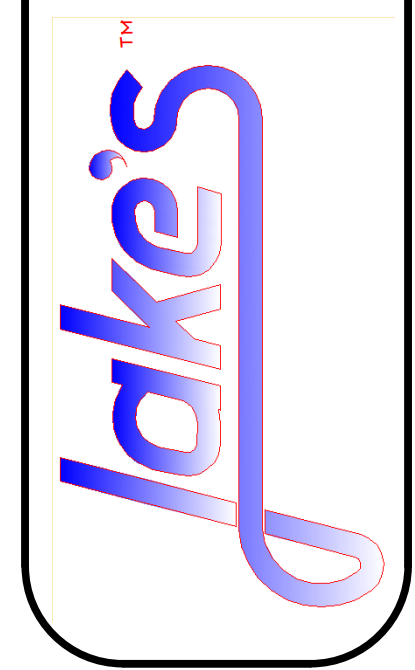

DETAILS
LUCKY 8 - MOM'S RETREAT
23550 TOBIANO TRAIL
ROUTT COUNTY COLORADO
OWNER/CONTRACTOR 846-5592

Job # 1800TAS3
File 1800TAS3
Date 13 JUL 18
Drawn JMH
Checked JMH
Reid 16 JULY 18
Rev'd 10 JUNE 19

Sheet Number
A3
SHEET 6 OF 6