



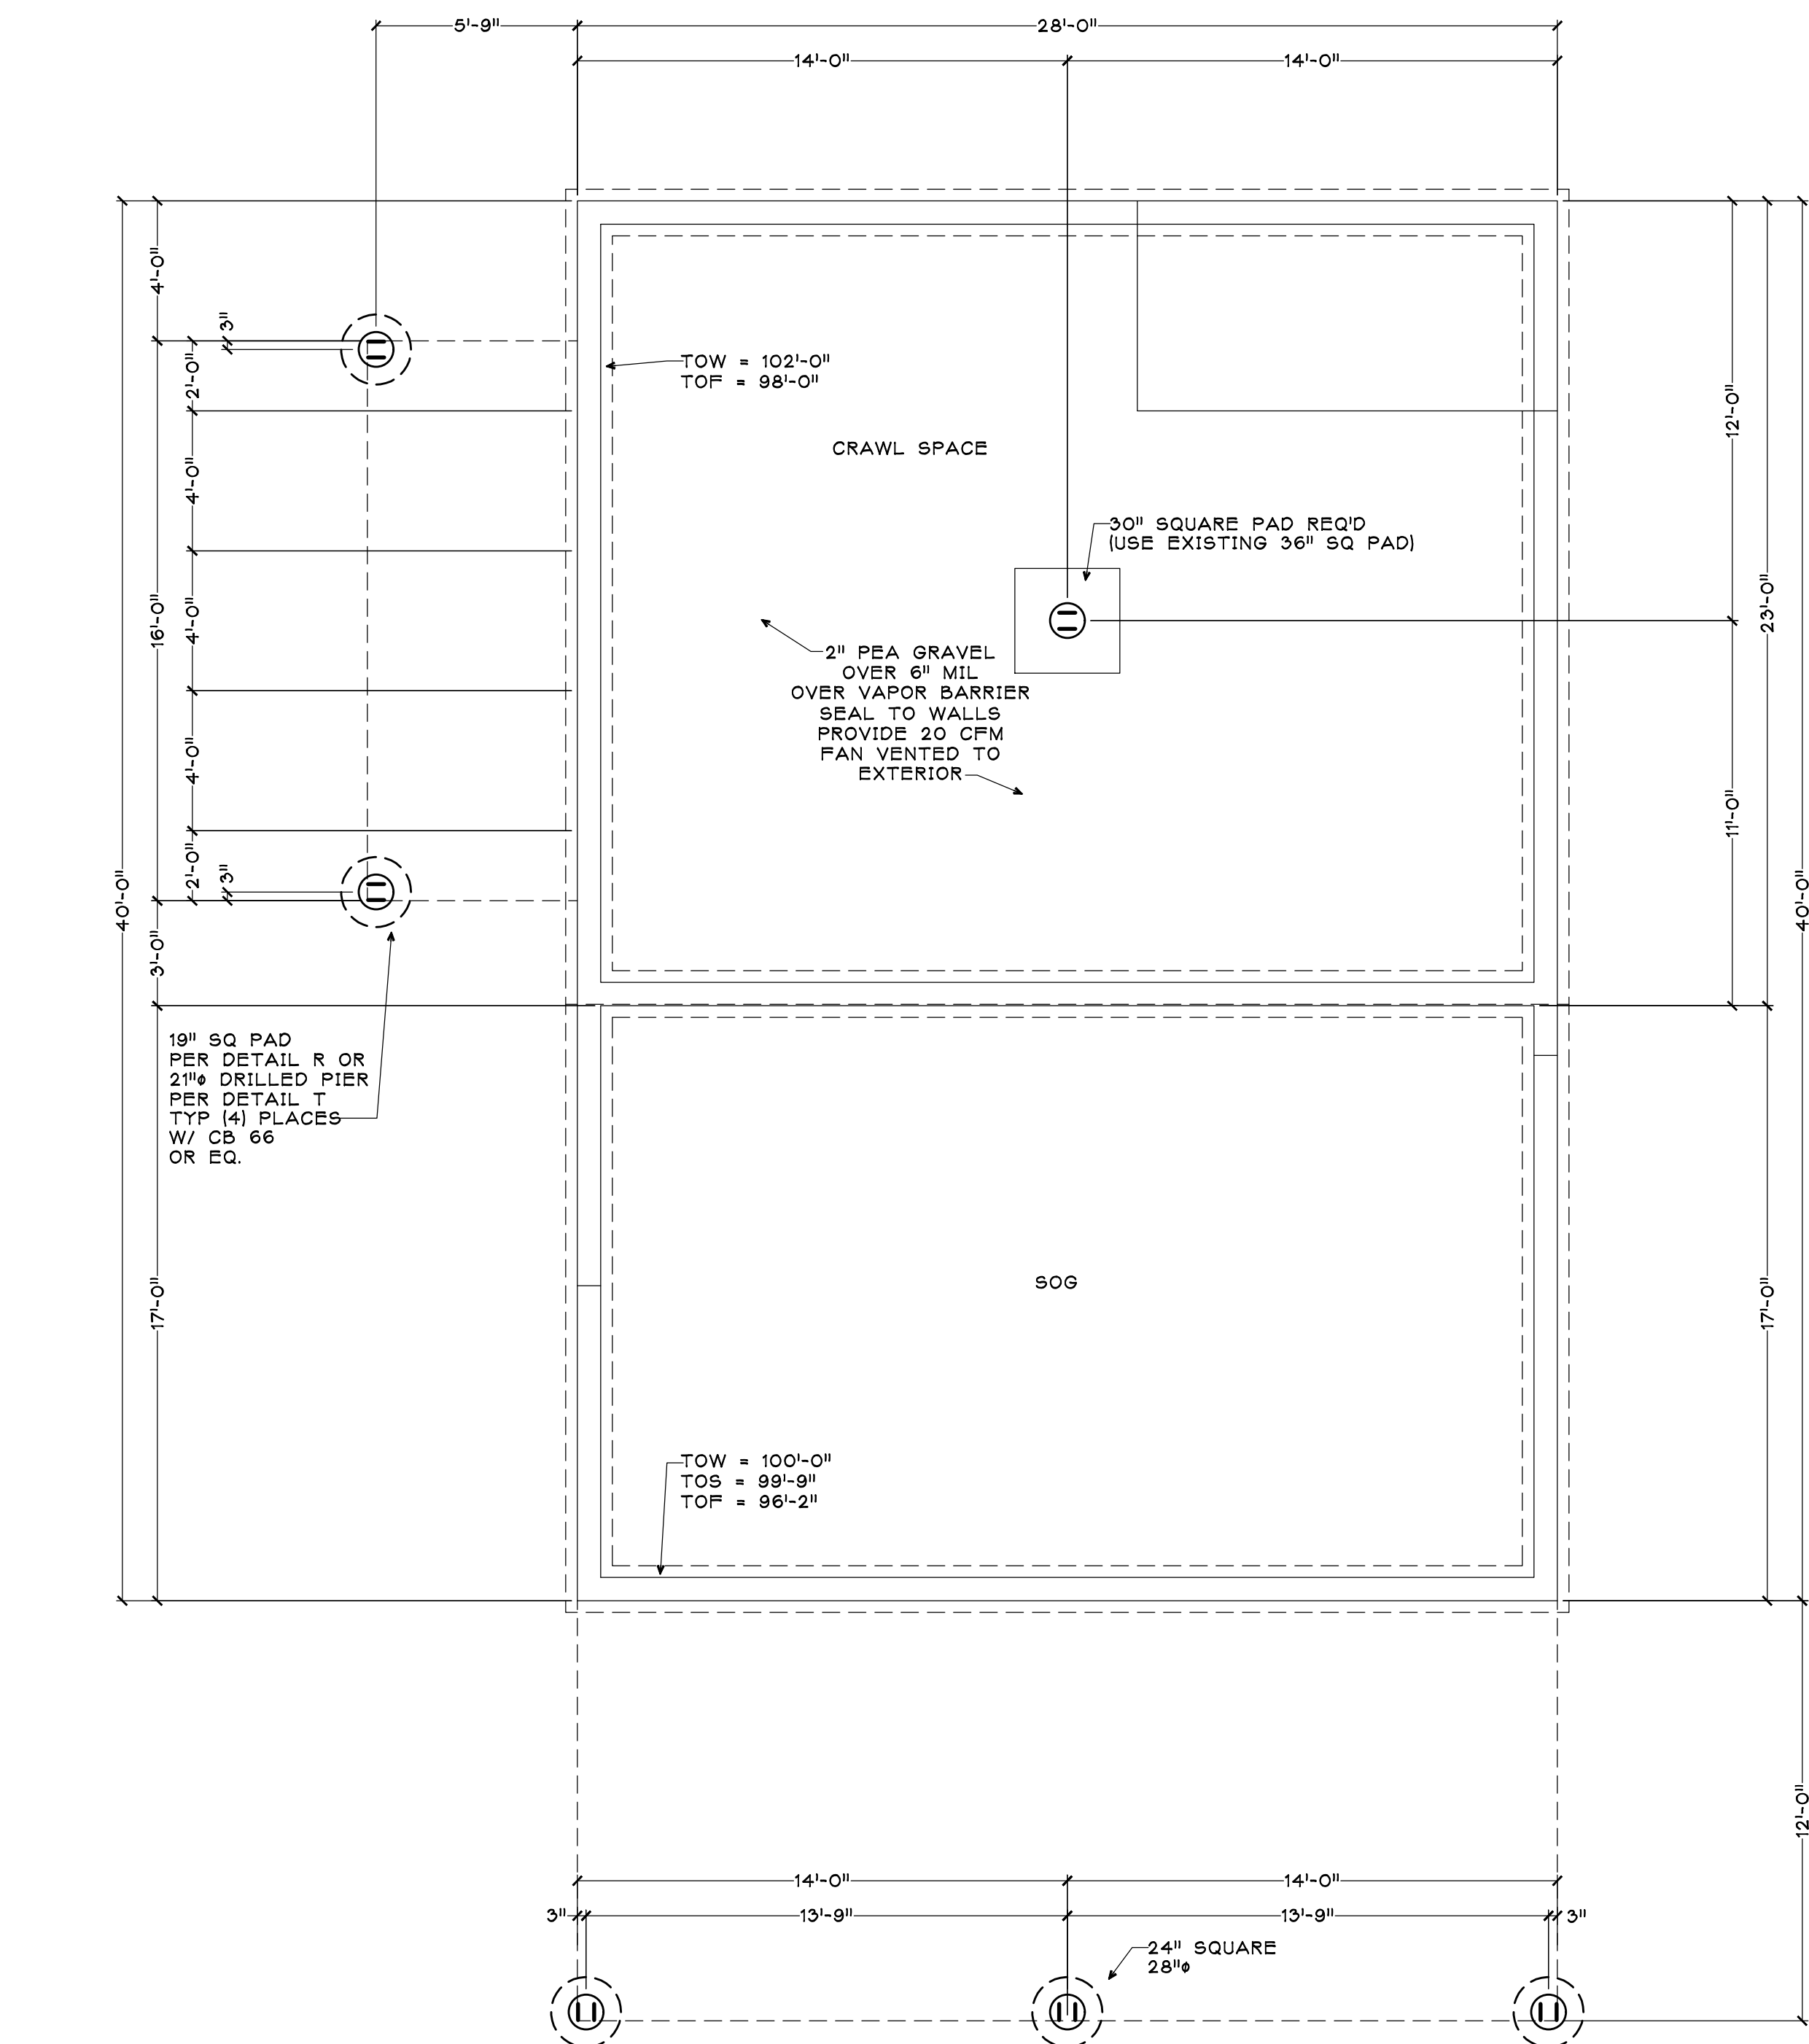

EXISTING FOUNDATION & NEW PIER PLAN


DIMENSIONAL ASPHALT SHINGLES
 OVER 30# FELT / ICE & WATER SHEILD
 OVER 19/32" SHEATHING,
 APA RATED 40/20, EXP. 1
 WITH R-38 MIN INSULATION
 SEE DETAIL X
 SOLID BLOCKING
 5-1/8" X 13-1/2" GL
 LOG POST
 SIDDING OVER
 2X12 OVER 1/2" PLYWOOD OVER
 TYVEK OR EQUAL
 APA RATED 32/16
 ON 2X6 STUDS @ 6" OC
 W/ R-19 MIN INSULATION
 SLOPE @ 10% MINIMUM

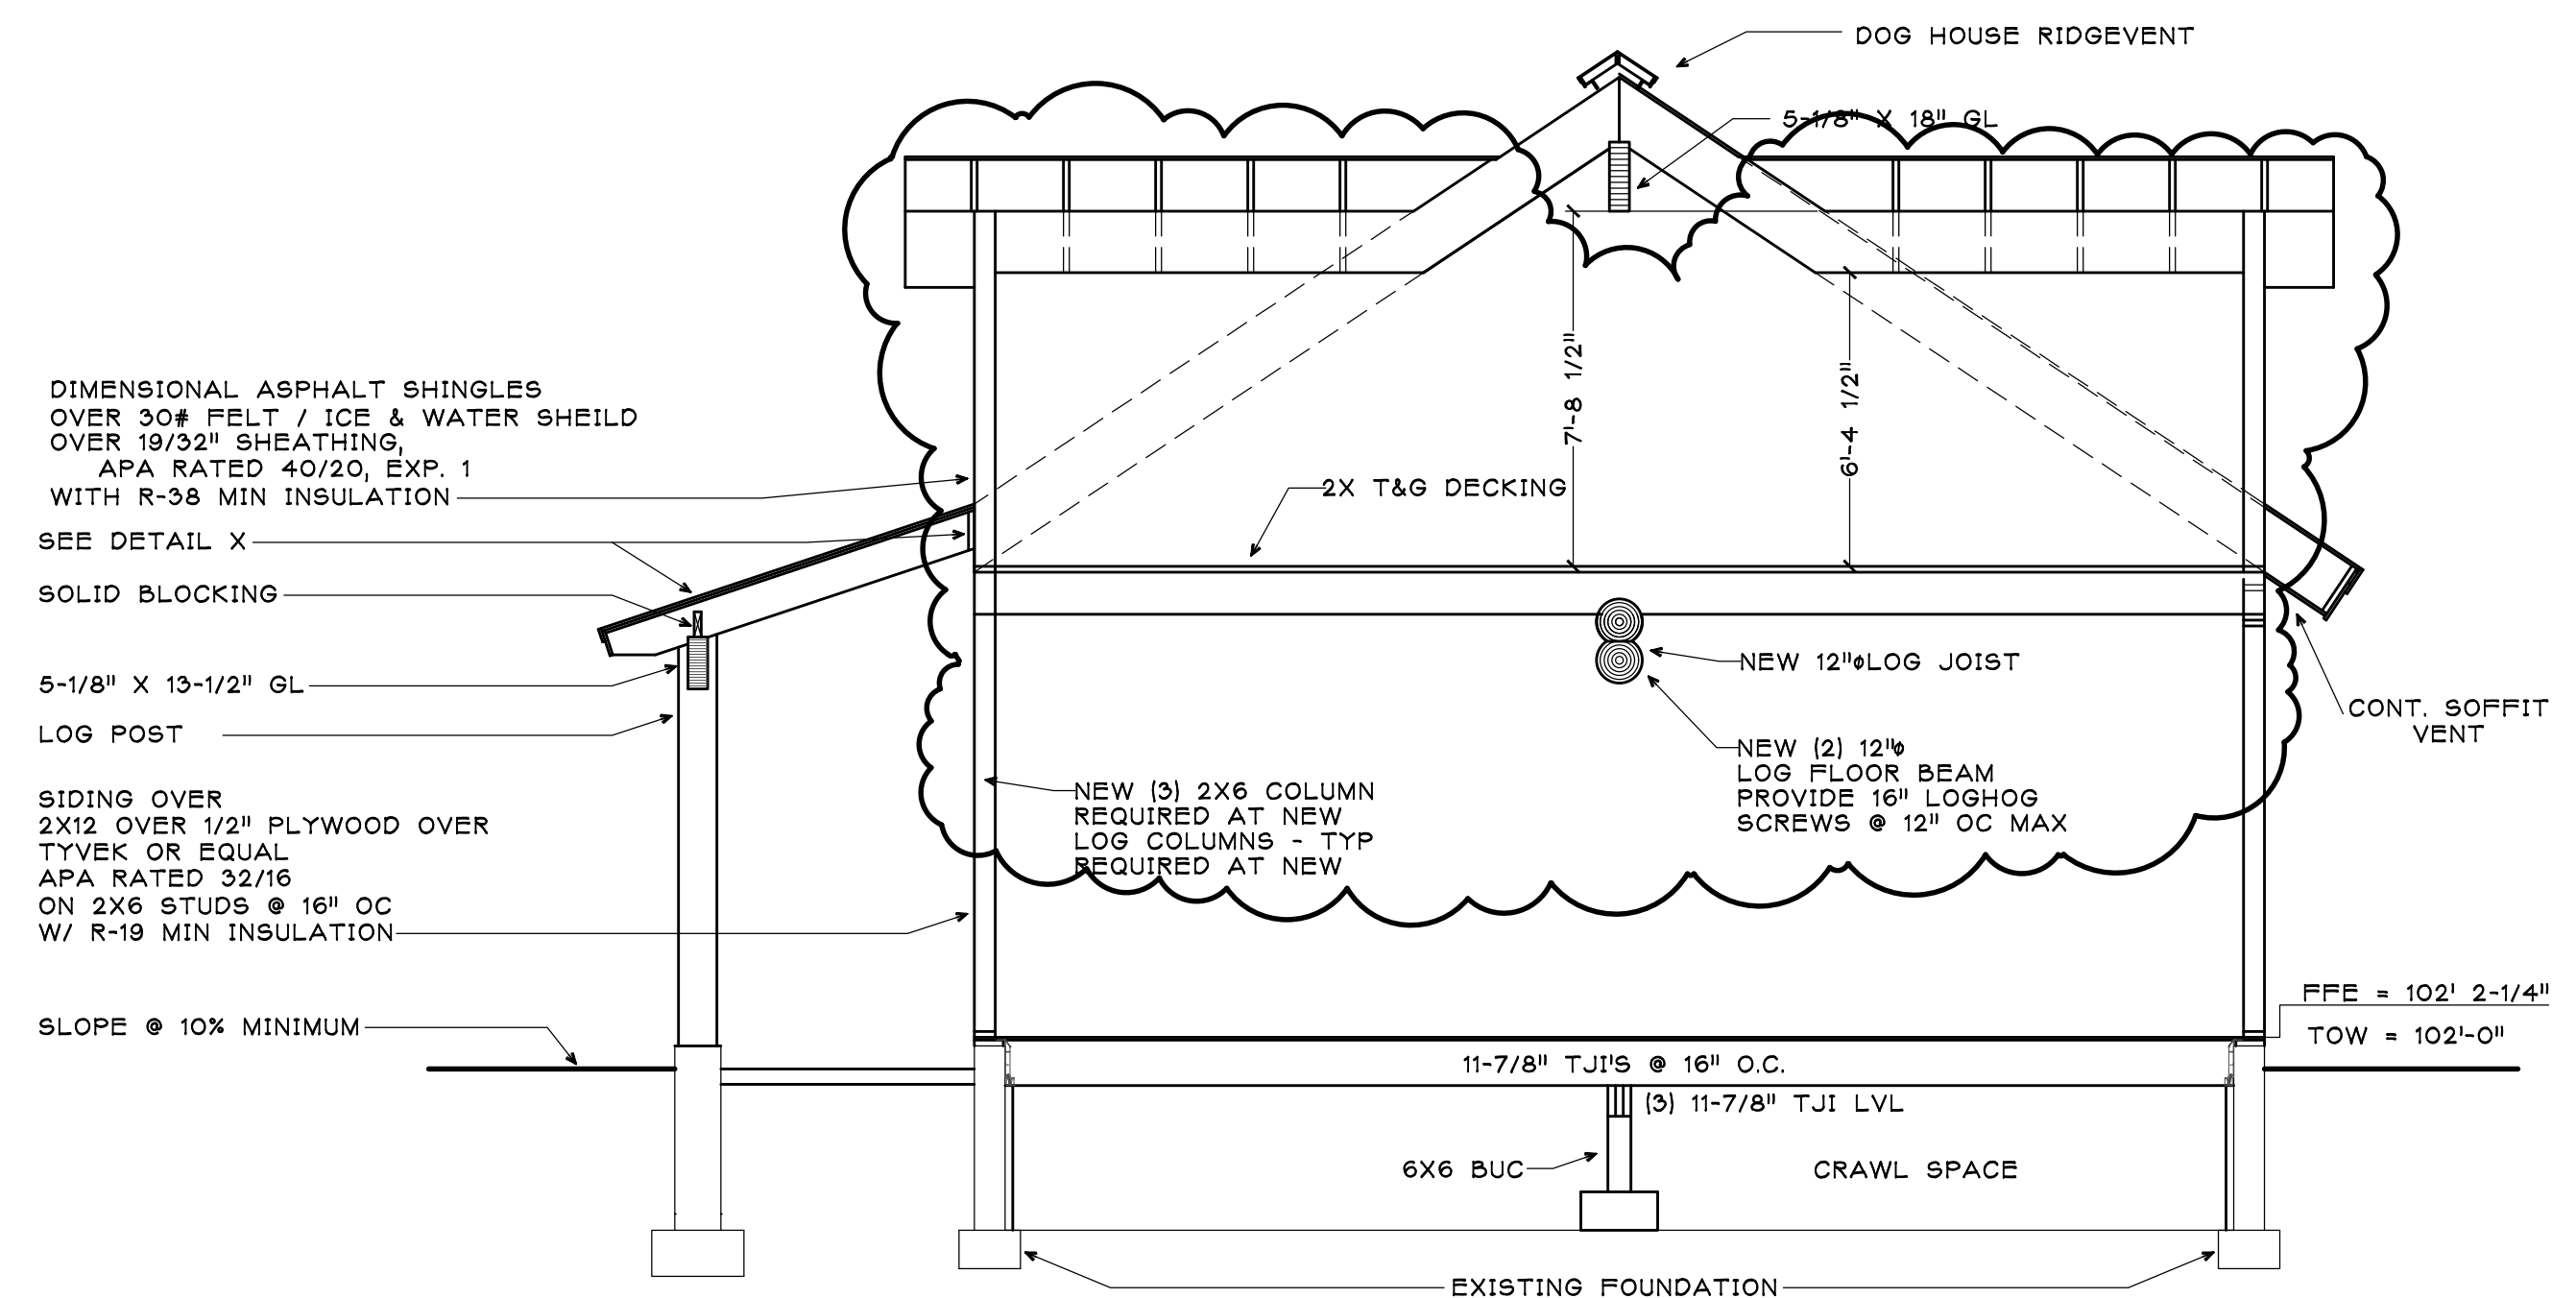

TYPICAL SECTION

$$1/4^{II} = 1'-O^{III}$$

DRAFTING SERVICE, INC.
P.O. BOX 774121
426 OAK STREET
MEMPHIS, TN 38107
901.527.7929
FAX 901.527.8709
JAKES@SPRINGSIPS.COM

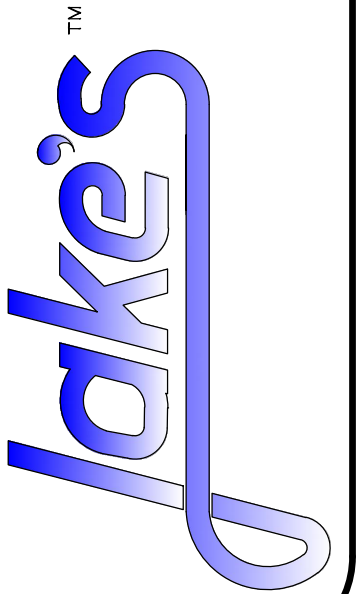

the CASEY BOURQUE RESIDENCE
30385 BLACKTAIL LANE
ROUTT COUNTY, COLORADO
OWNER/CONTRACTOR, 303.514.5418

Job # 20.005
File 20005S10
Date 17MAR20
Drawn JMH
Checked JMH
Rel'd NFC
Rev'd

Sheet Number

S |

SHEET 5 OF 6