

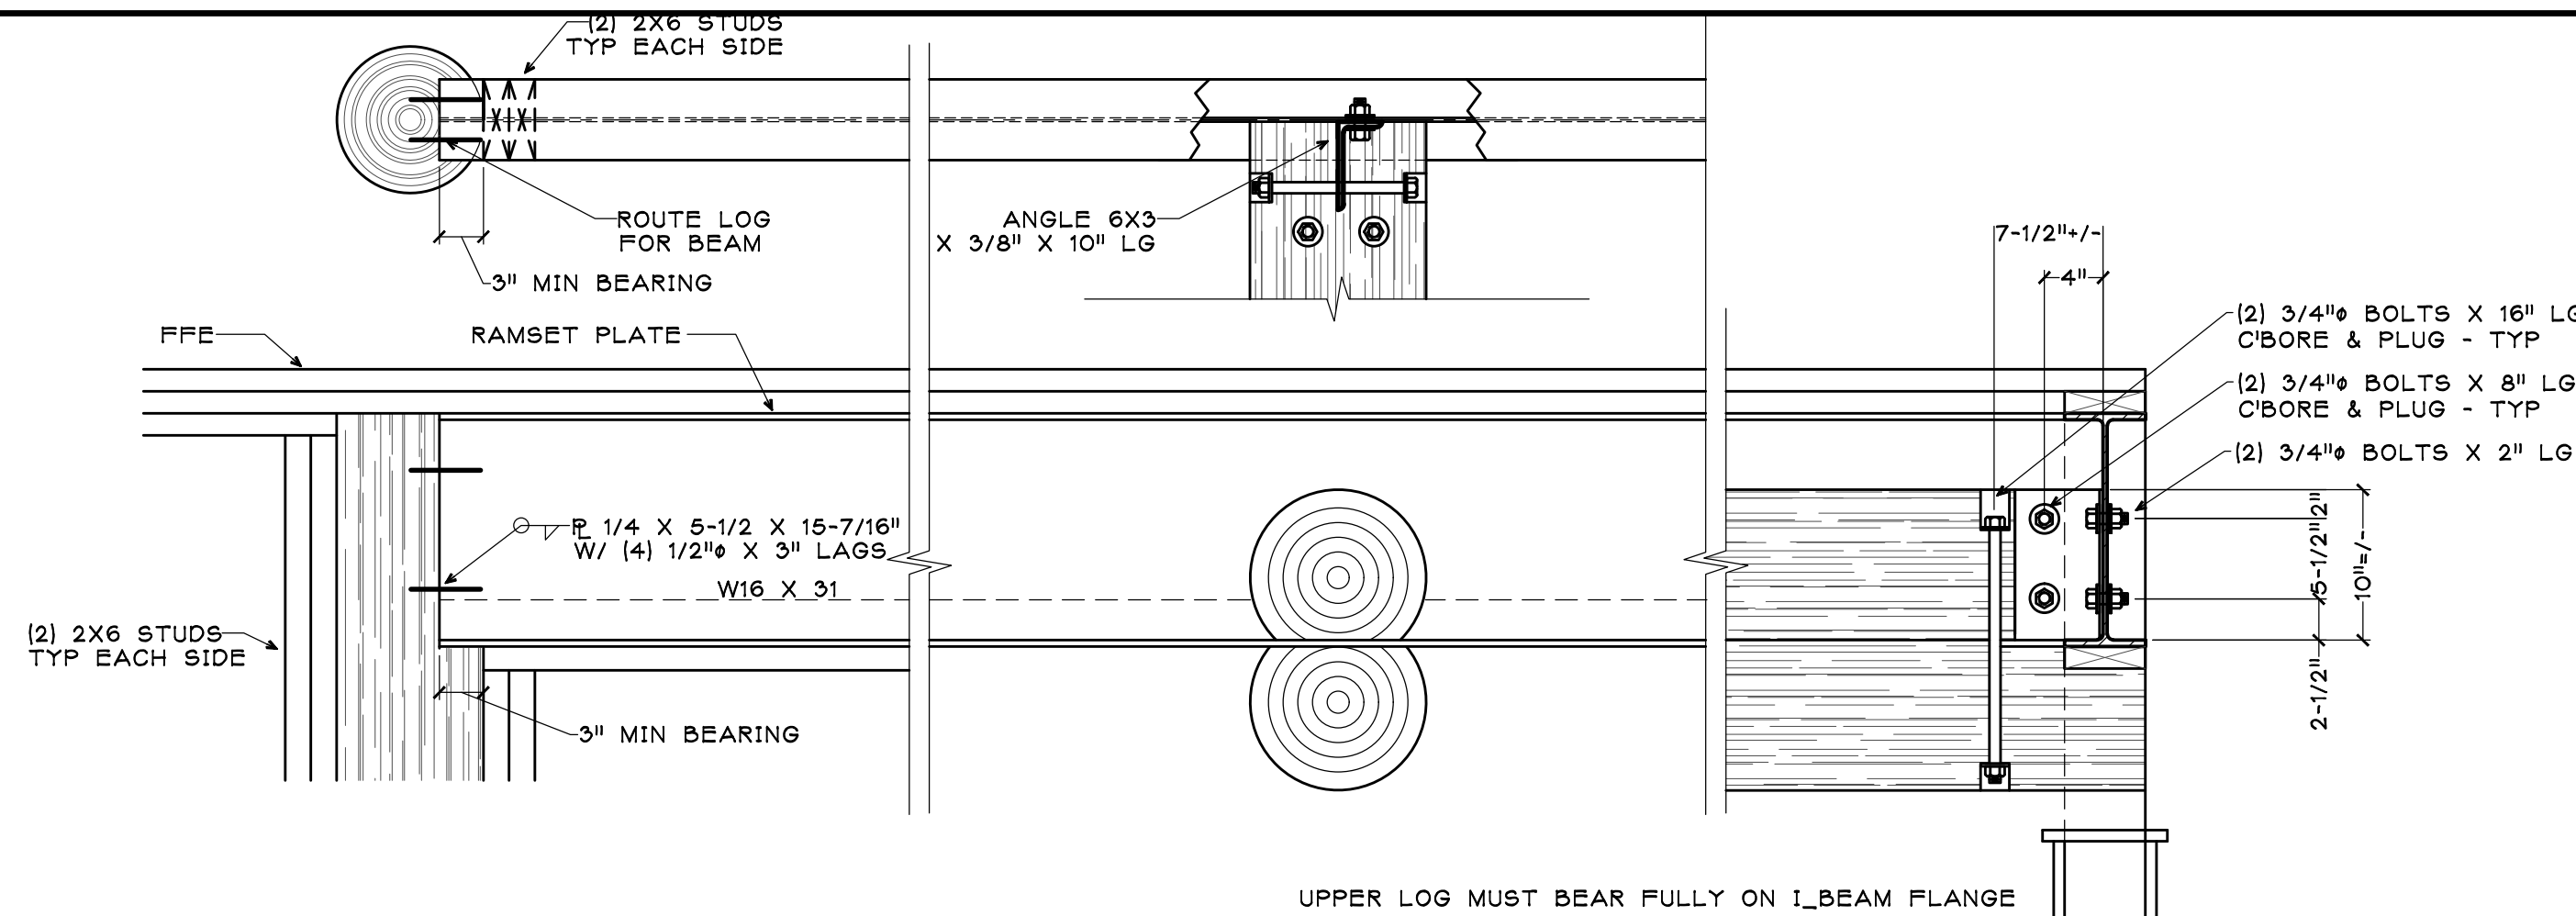


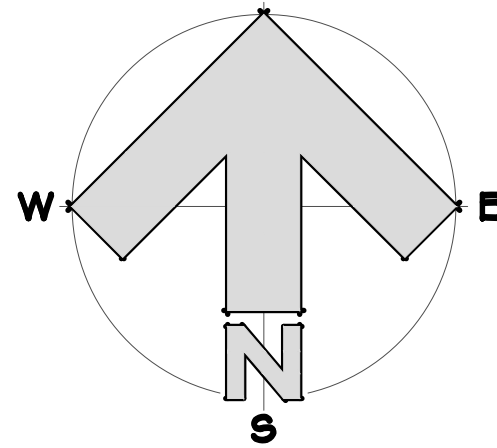


A FRAMING DETAIL 1/4" = 1'-0"
B FRAMING DETAIL 1/4" = 1'-0"
C FRAMING DETAIL 1/4" = 1'-0"

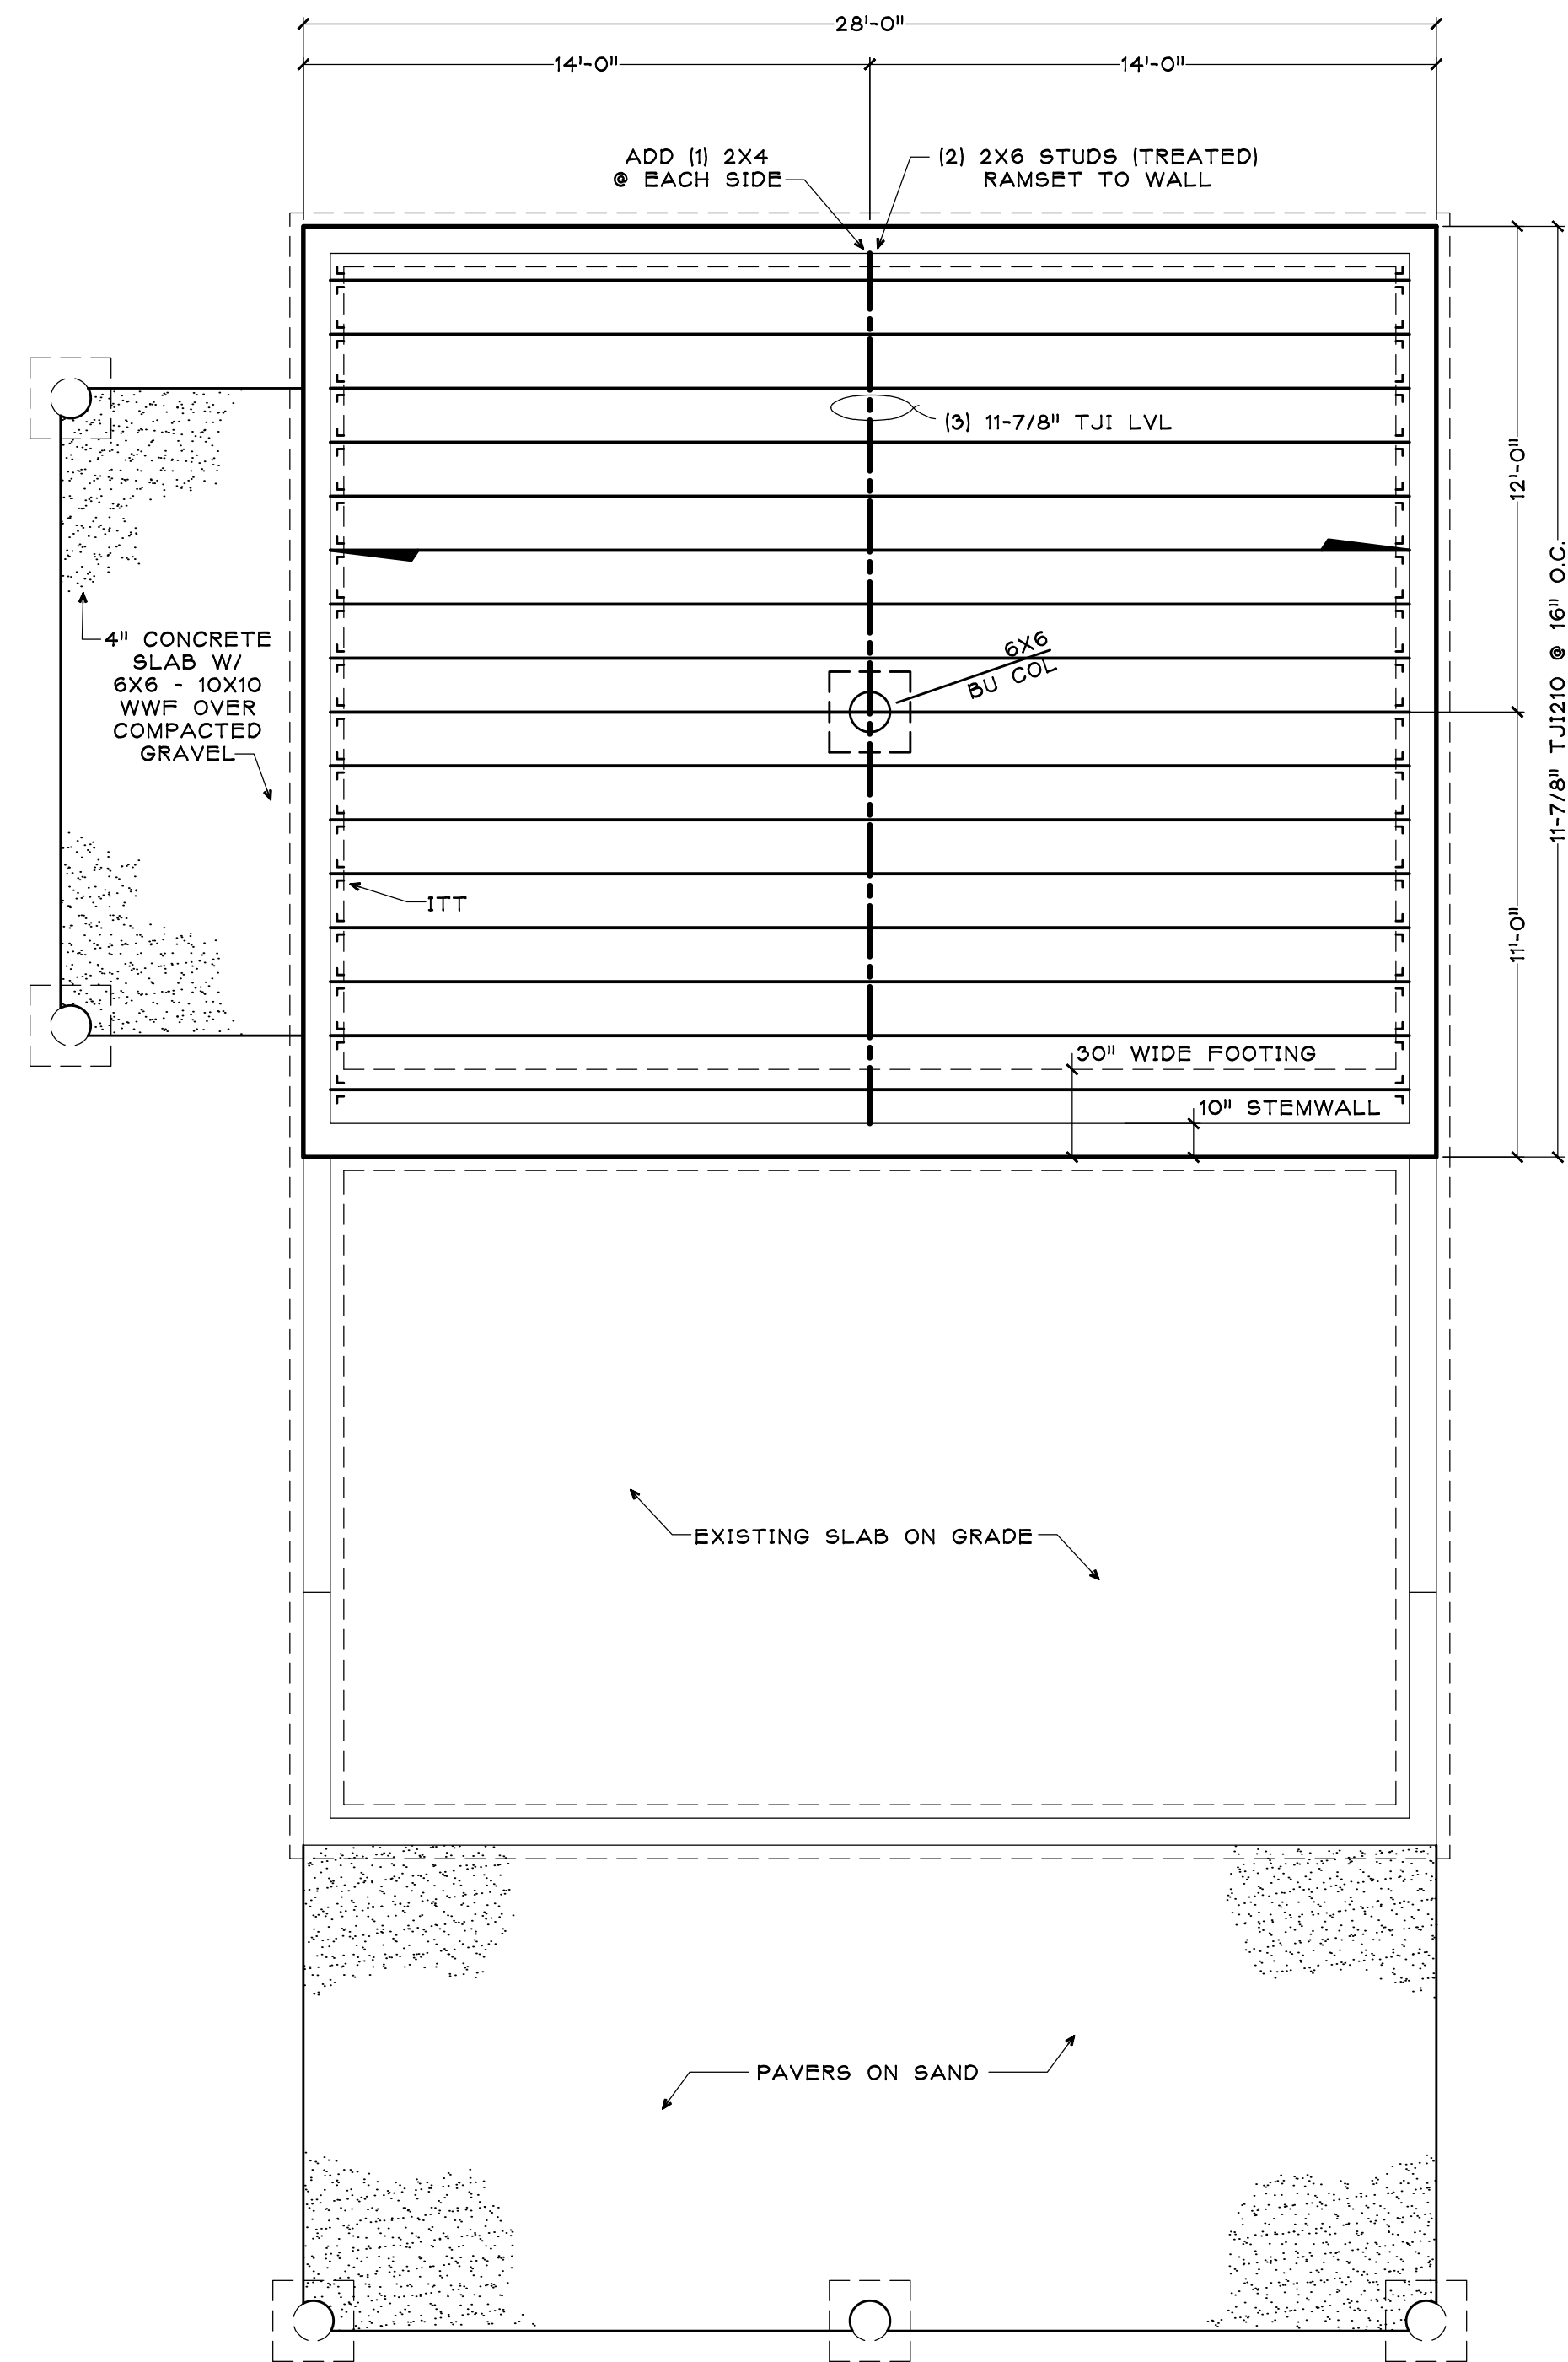


EXISTING FLOOR FRAMING REQUIRES NO ADDNL WORK OR MODIFICATIONS
MAIN FLOOR FRAMING

1/4" = 1'-0"

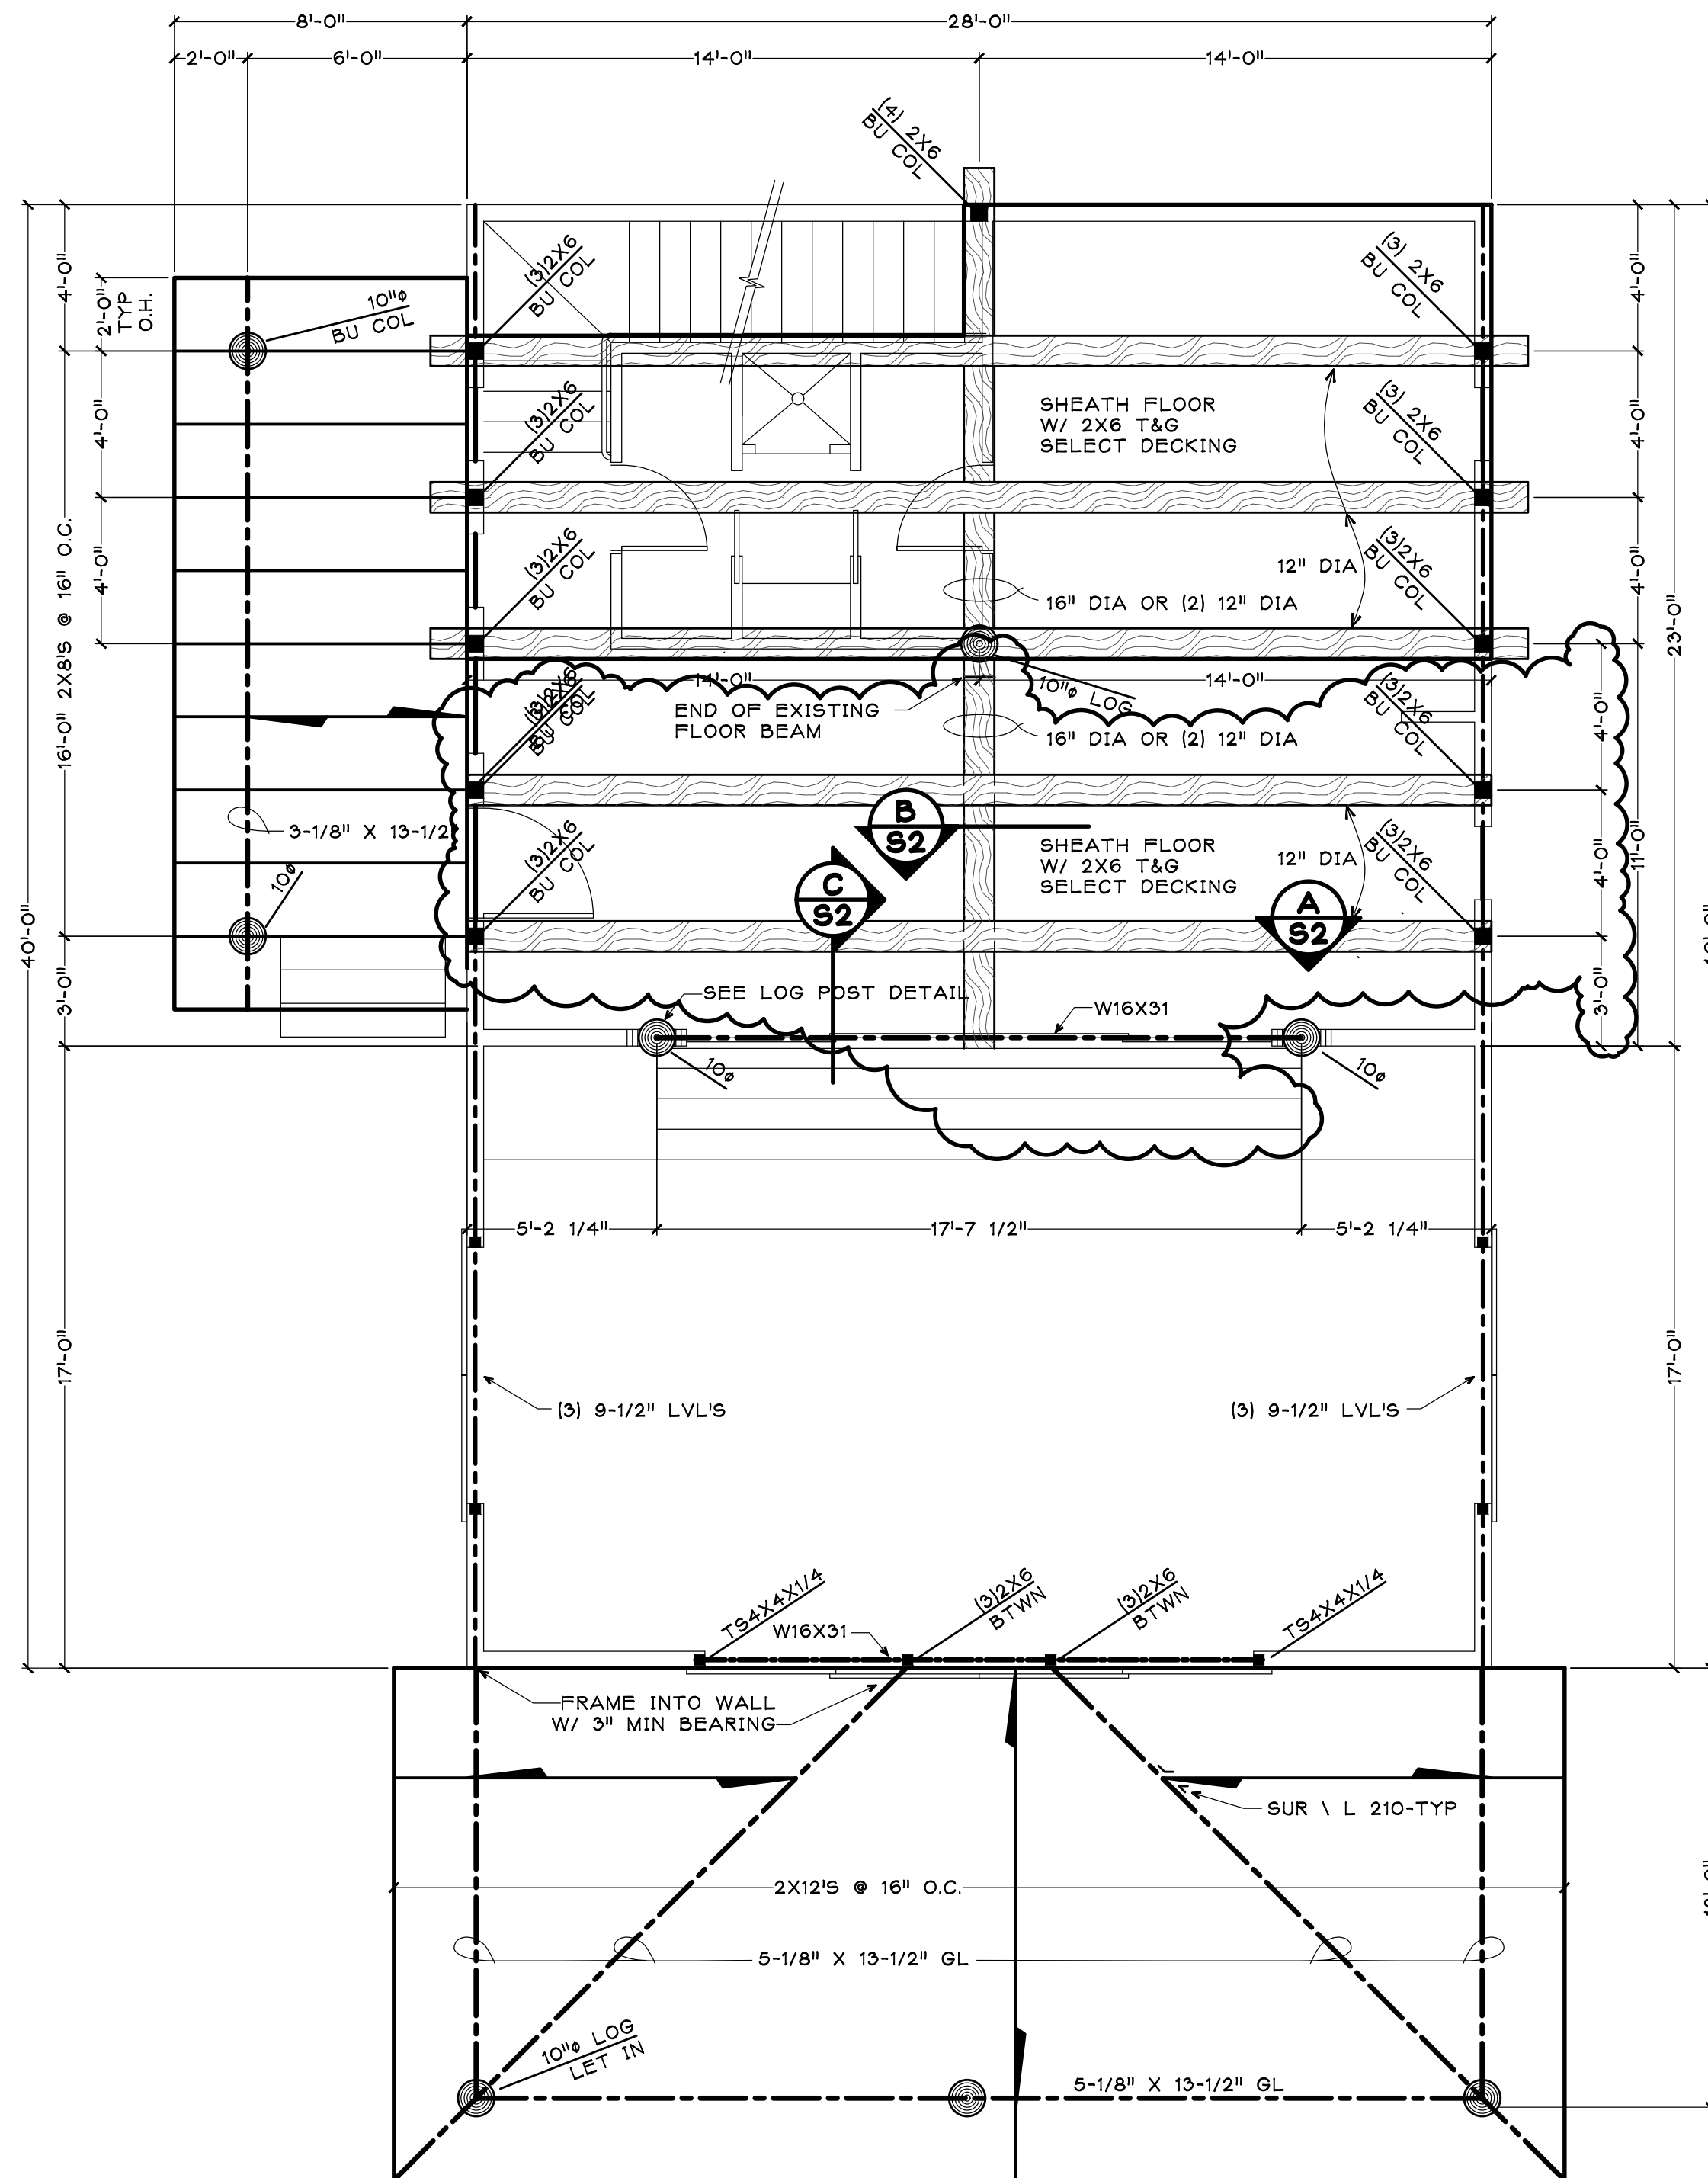

EXISTING FLOOR FRAMING MODIFIED AS SHOWN IN REVISION CLOUD
UPPER FLOOR PLAN & PORCH ROOF FRAMING
TYPICAL UNLESS OTHERWISE NOTED
ALL EXTERIOR WALLS ARE 2X6 @ 24" OC
ALL INTERIOR WALLS ARE 2X4 @ 16" OC
SHEATH FLOORS W/ 2X6 SELECT
TYPICAL UNLESS OTHERWISE NOTED

1/4" = 1'-0"

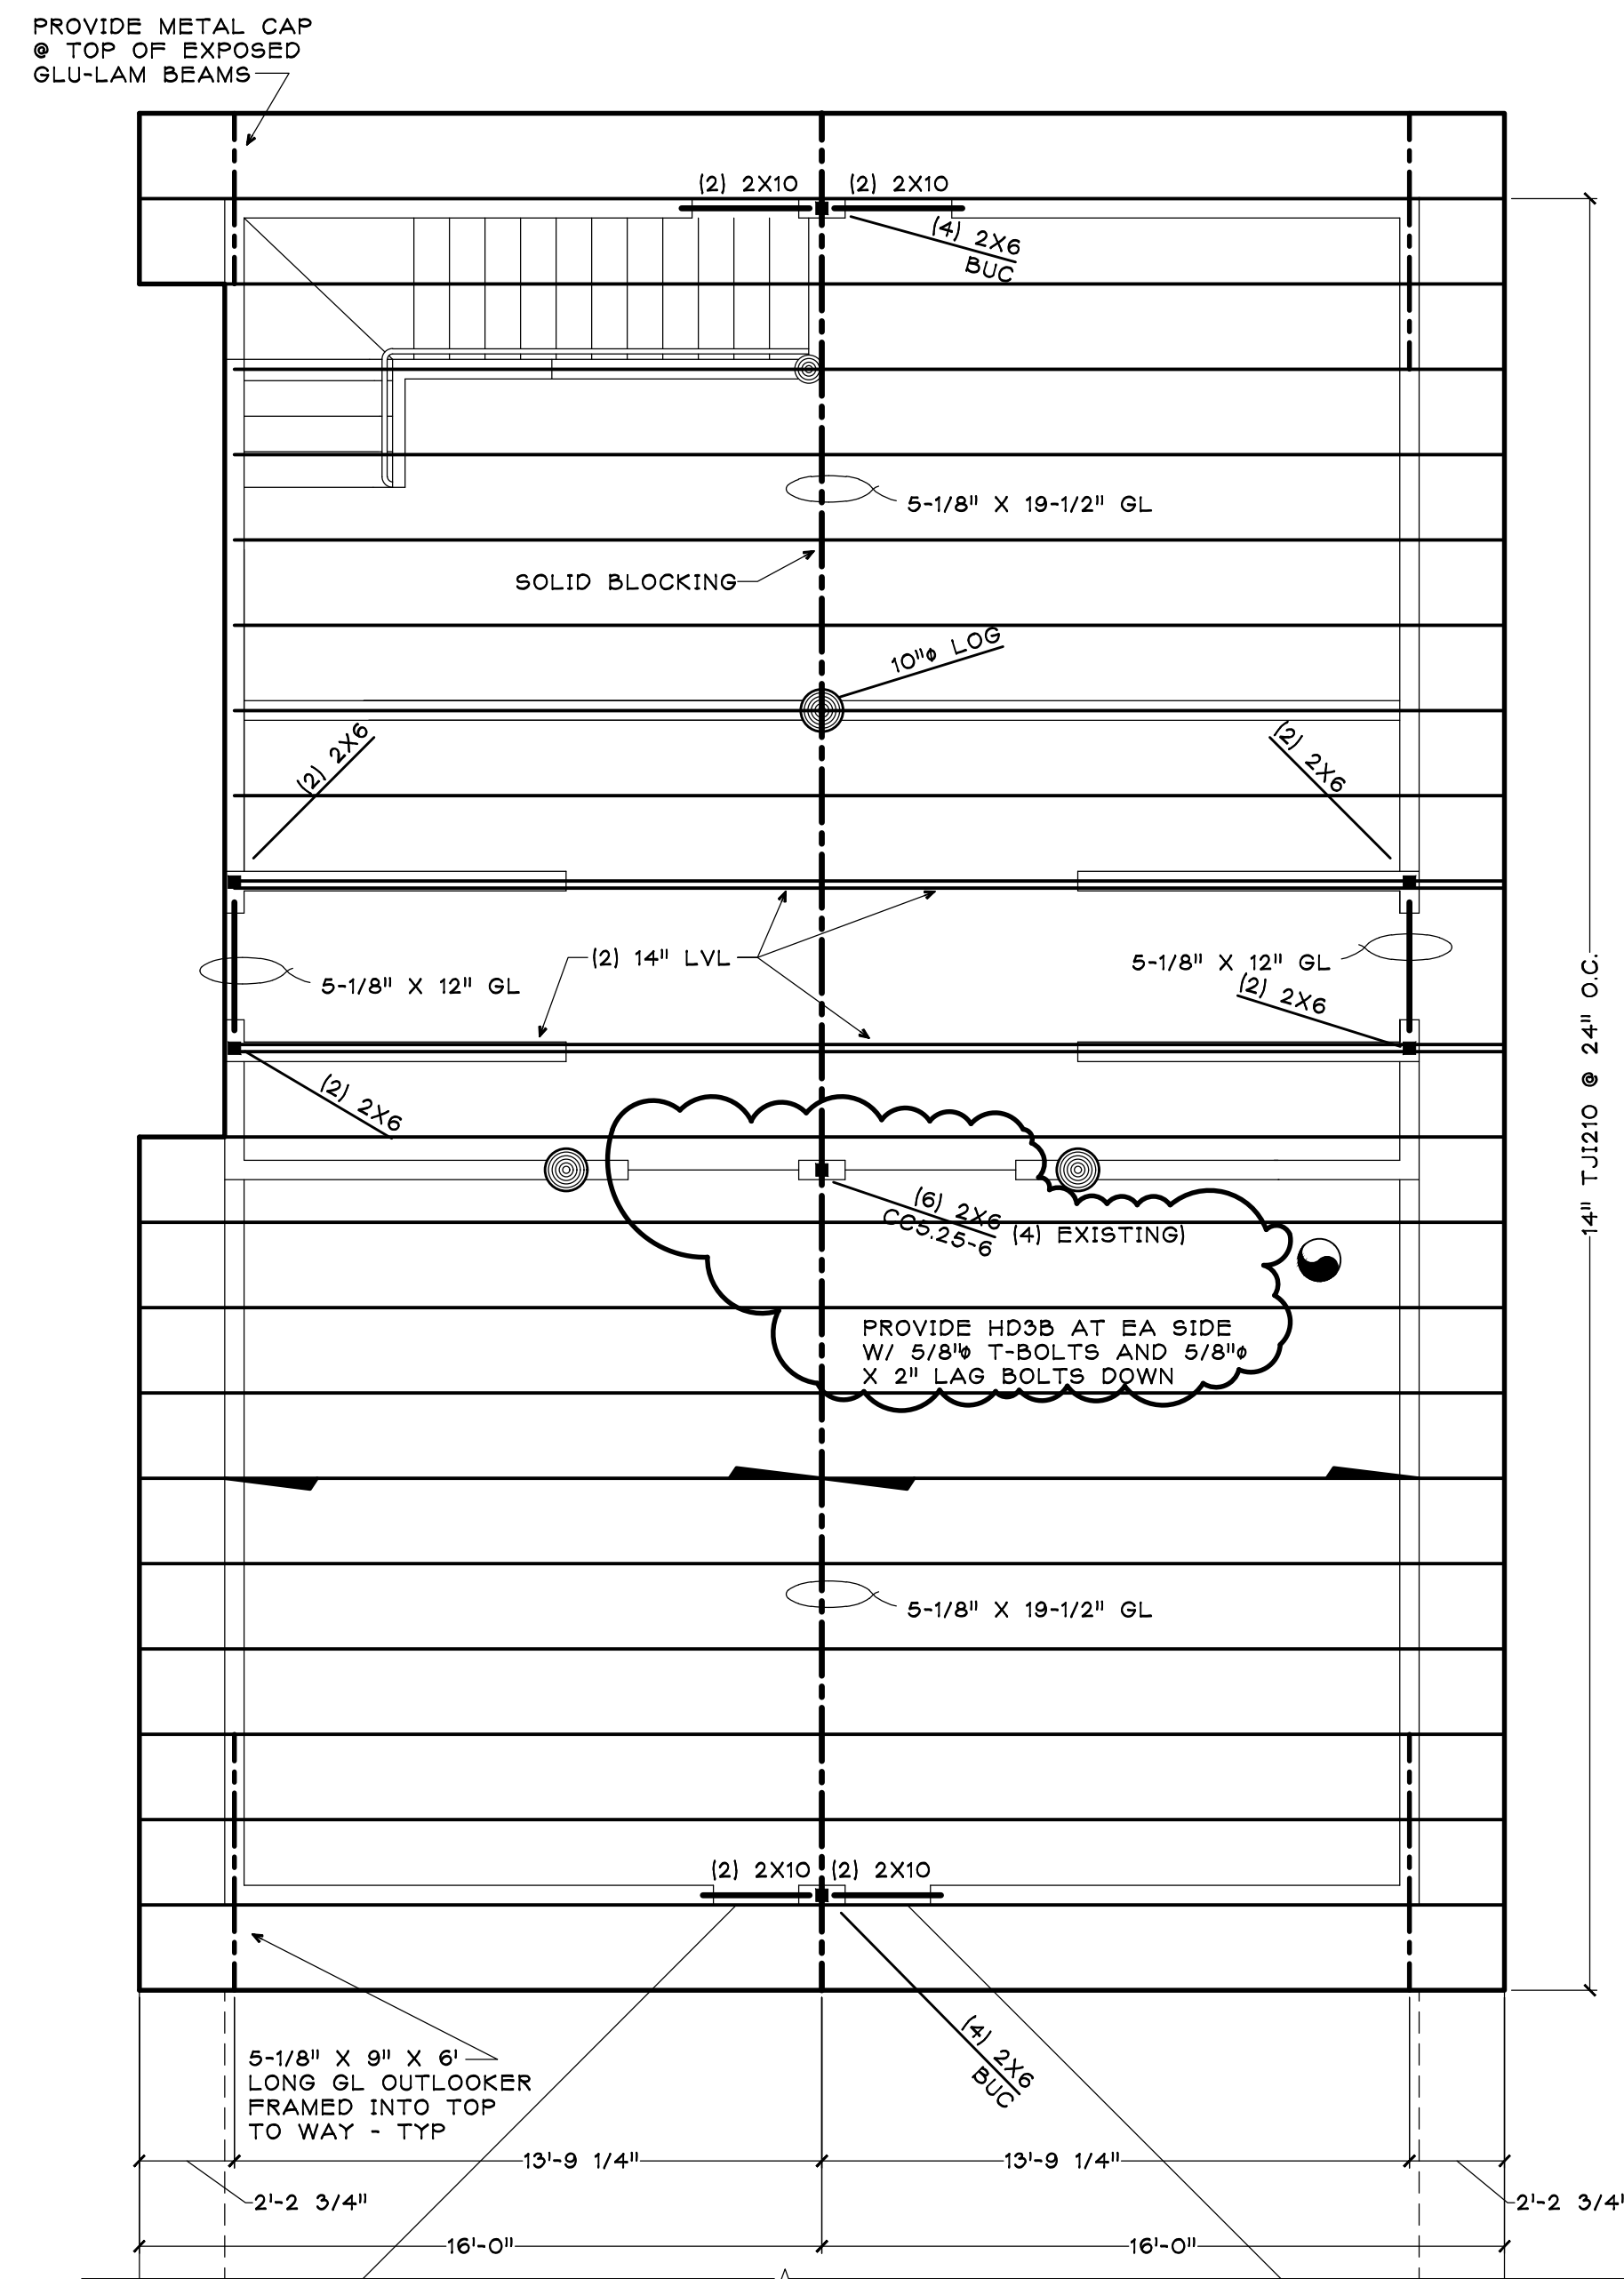

EXISTING ROOF FRAMING MODIFIED AS SHOWN IN REVISION CLOUD
ROOF FRAMING PLAN
SHEATH ROOFS W/ 19/32 PLYWOOD, APA RATED 40/20, EXP. 1
NOTE: THESE PLANS WERE PREPARED FOR HAROLD GARDNER & MARILYN FISKE UNDER PERMIT B-07-274 THESE PLANS WILL MODIFY THE ORIGINAL HOUSE. MODIFICATIONS ARE SHOWN CLOUD TO DISTINGUISH NEW WORK TO BE PERMITTED AND EXISTING CONDITIONS. WORK PERMITTED UNDER B-20-151 IS SHOWN AS EXISTING CONDITIONS.

1/4" = 1'-0"