


MAIN LEVEL 3/16 = 10

2x10

10" Timber log

OUTLINE OF UPPER LIVING

Need to be made full wall

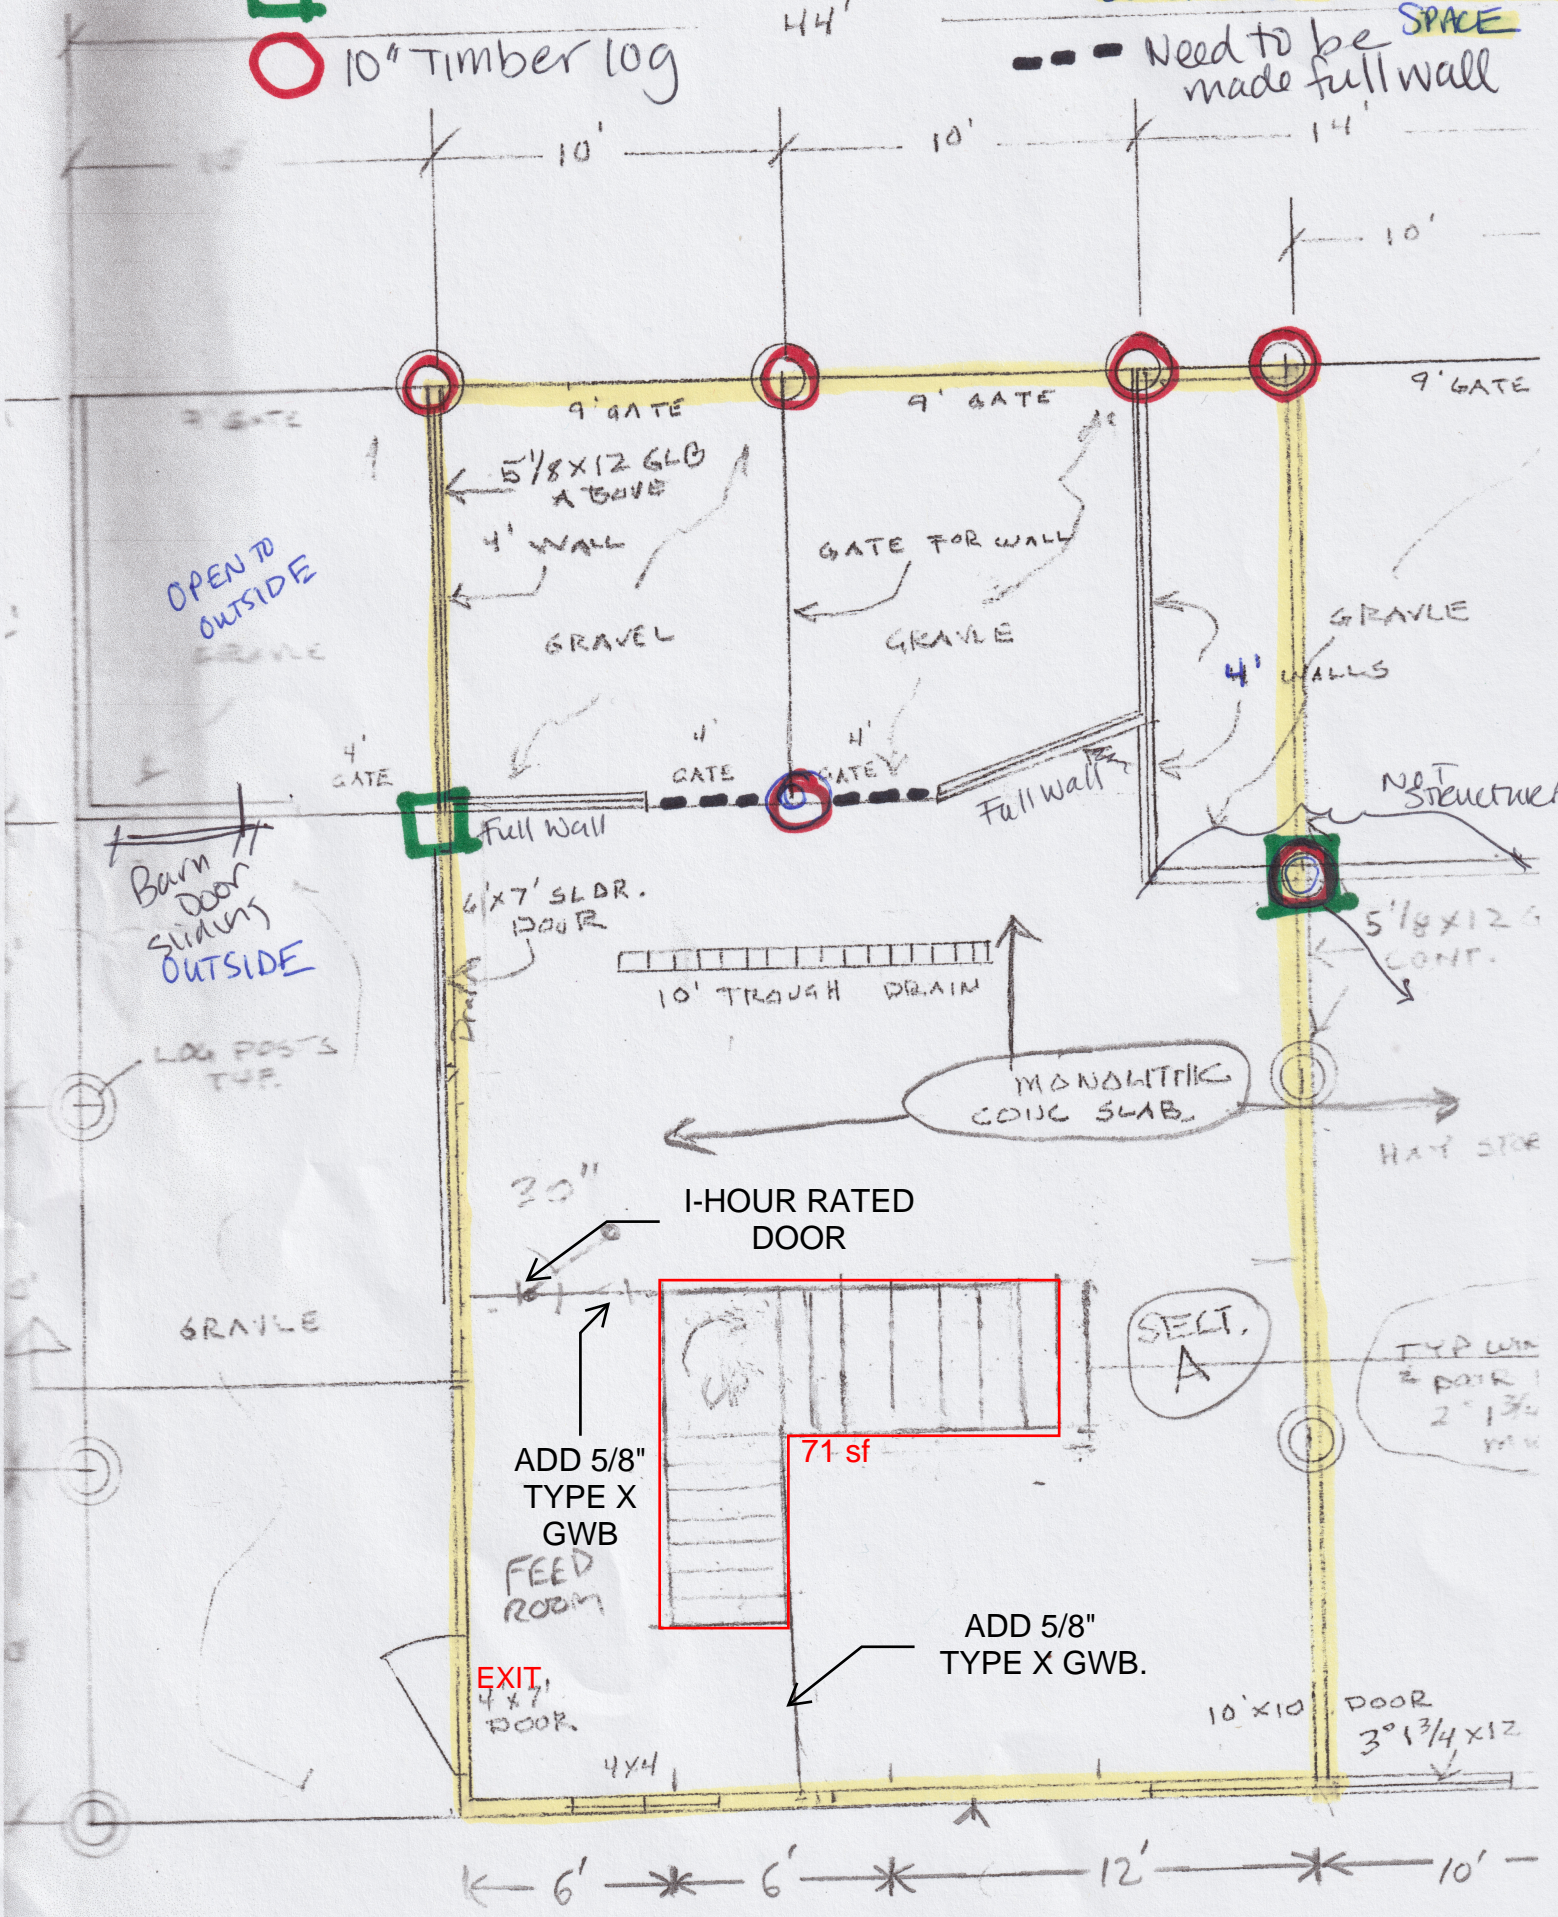

OPEN TO OUTSIDE

Barn door sliding OUTSIDE

LOG POSTS TYP.

GRAVEL

ADD 5/8" TYPE X GWB

FEED ROOM

EXIT 4x7' DOOR

4x4

ADD 5/8" TYPE X GWB.

10'x10' DOOR 3'1/4 x 12'

TYP W/ 2 DOOR 2'1 3/4

SECT. A

71-sf

1-HOUR RATED DOOR

10' TROUGH DRAIN

6'x7' SLDR. DOOR

Full Wall

4' GATE

4' GATE

4' GATE

GRAVEL

GRAVEL

GRAVEL

4' WALLS

NOT STRUCTURE

5/8x12 G CONT.

HAY STORE

MONOLITHIC CONCRETE SLAB

Full Wall

GATE FOR WALL

4' WALL

5/8x12 GLO ABOVE

9' GATE

9' GATE

9' GATE

44'

10'

10'

14'

10'

6' \* 6' \* 12' \* 10'