




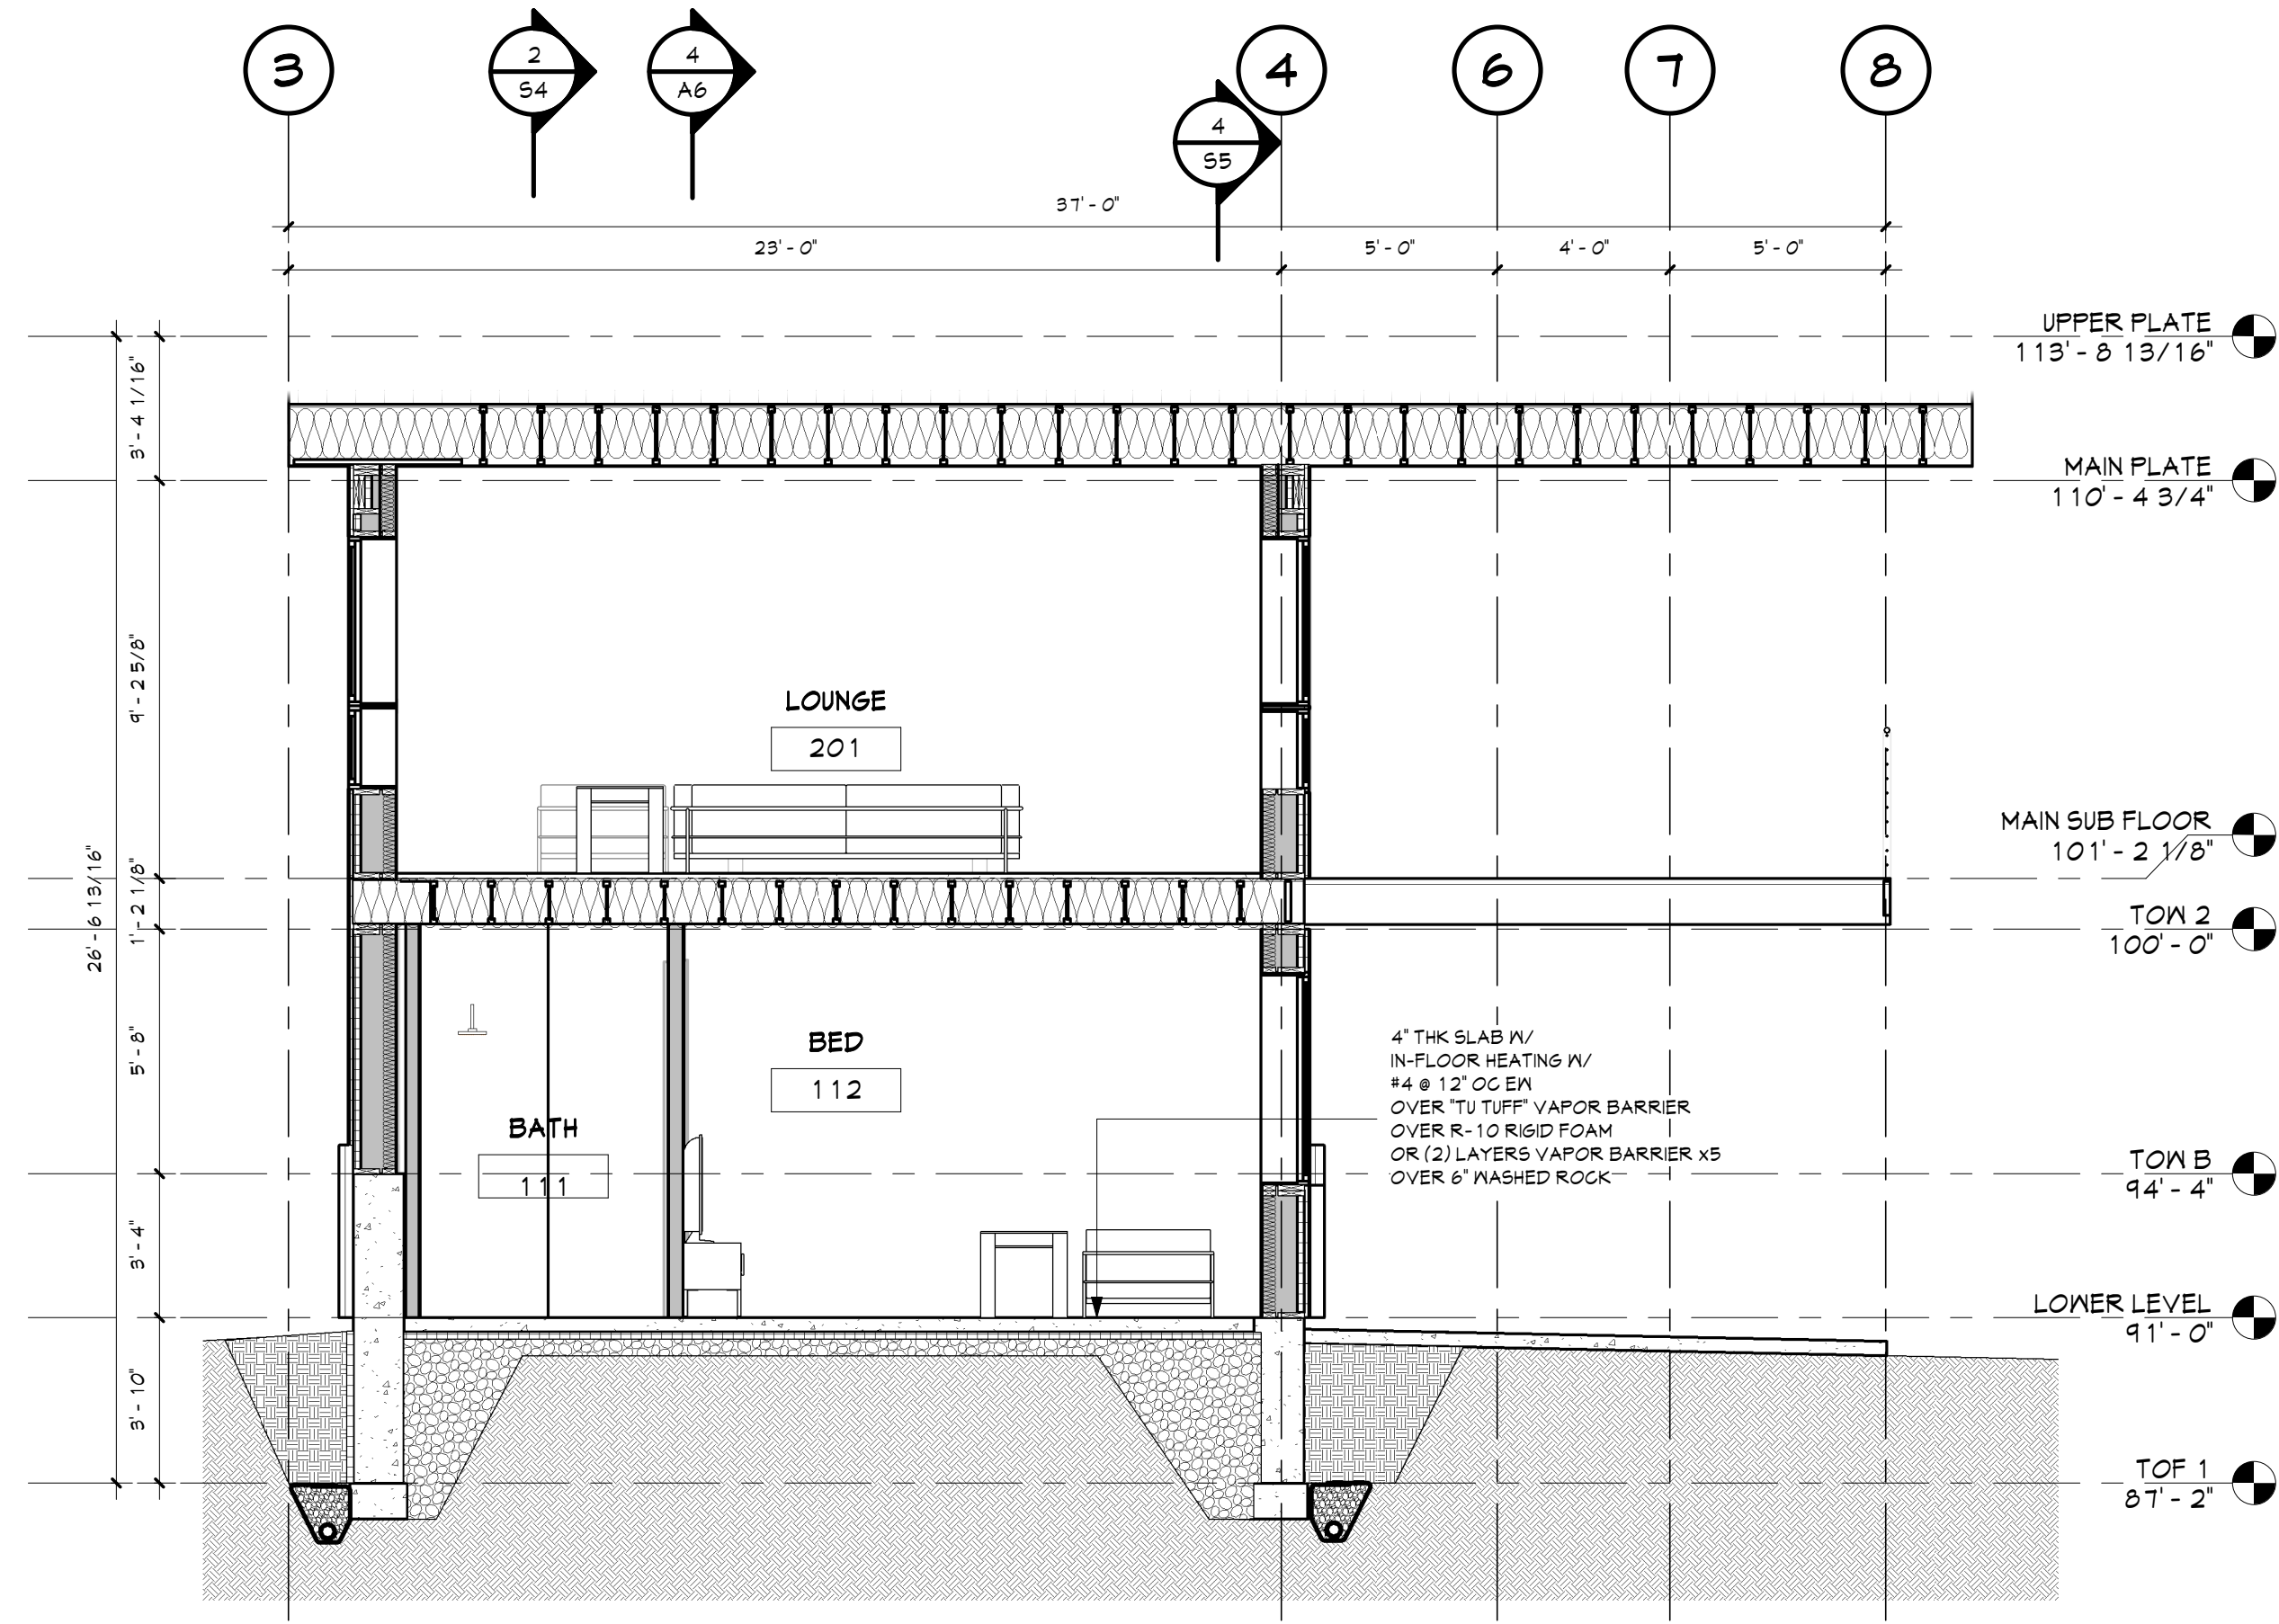


1 SECTION A
1/4" = 1'-0"

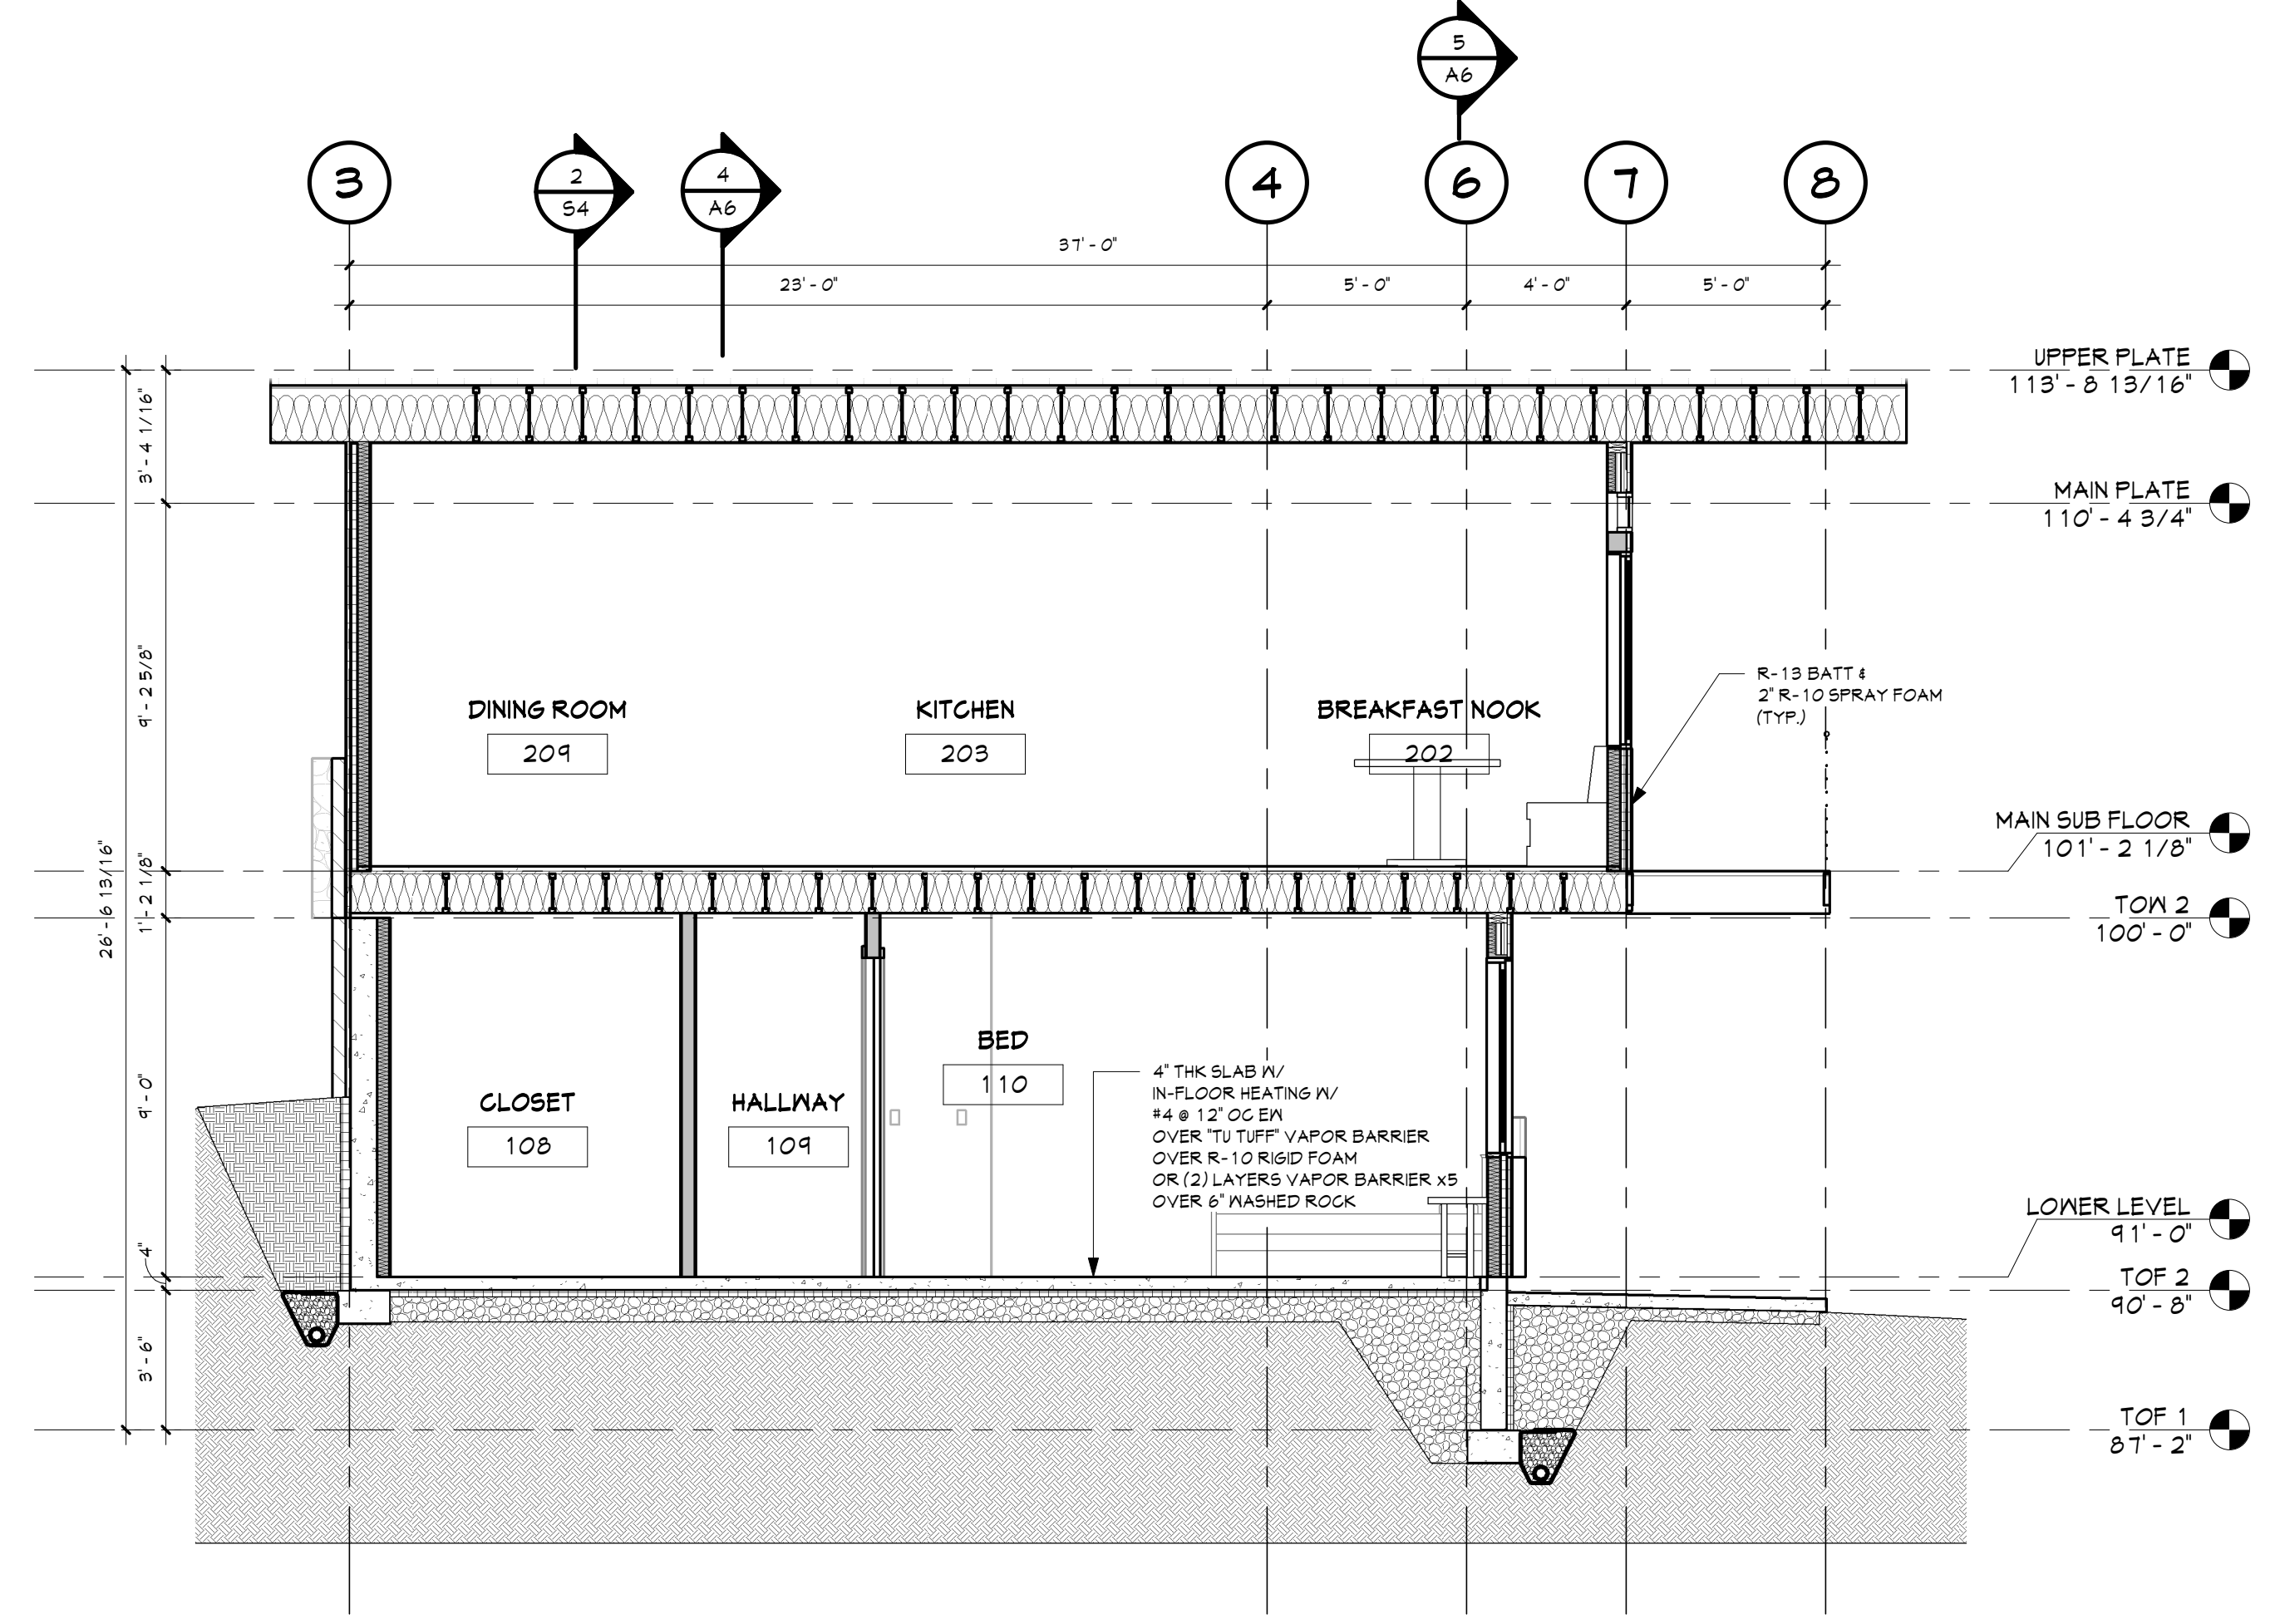

2 SECTION B
1/4" = 1'-0"

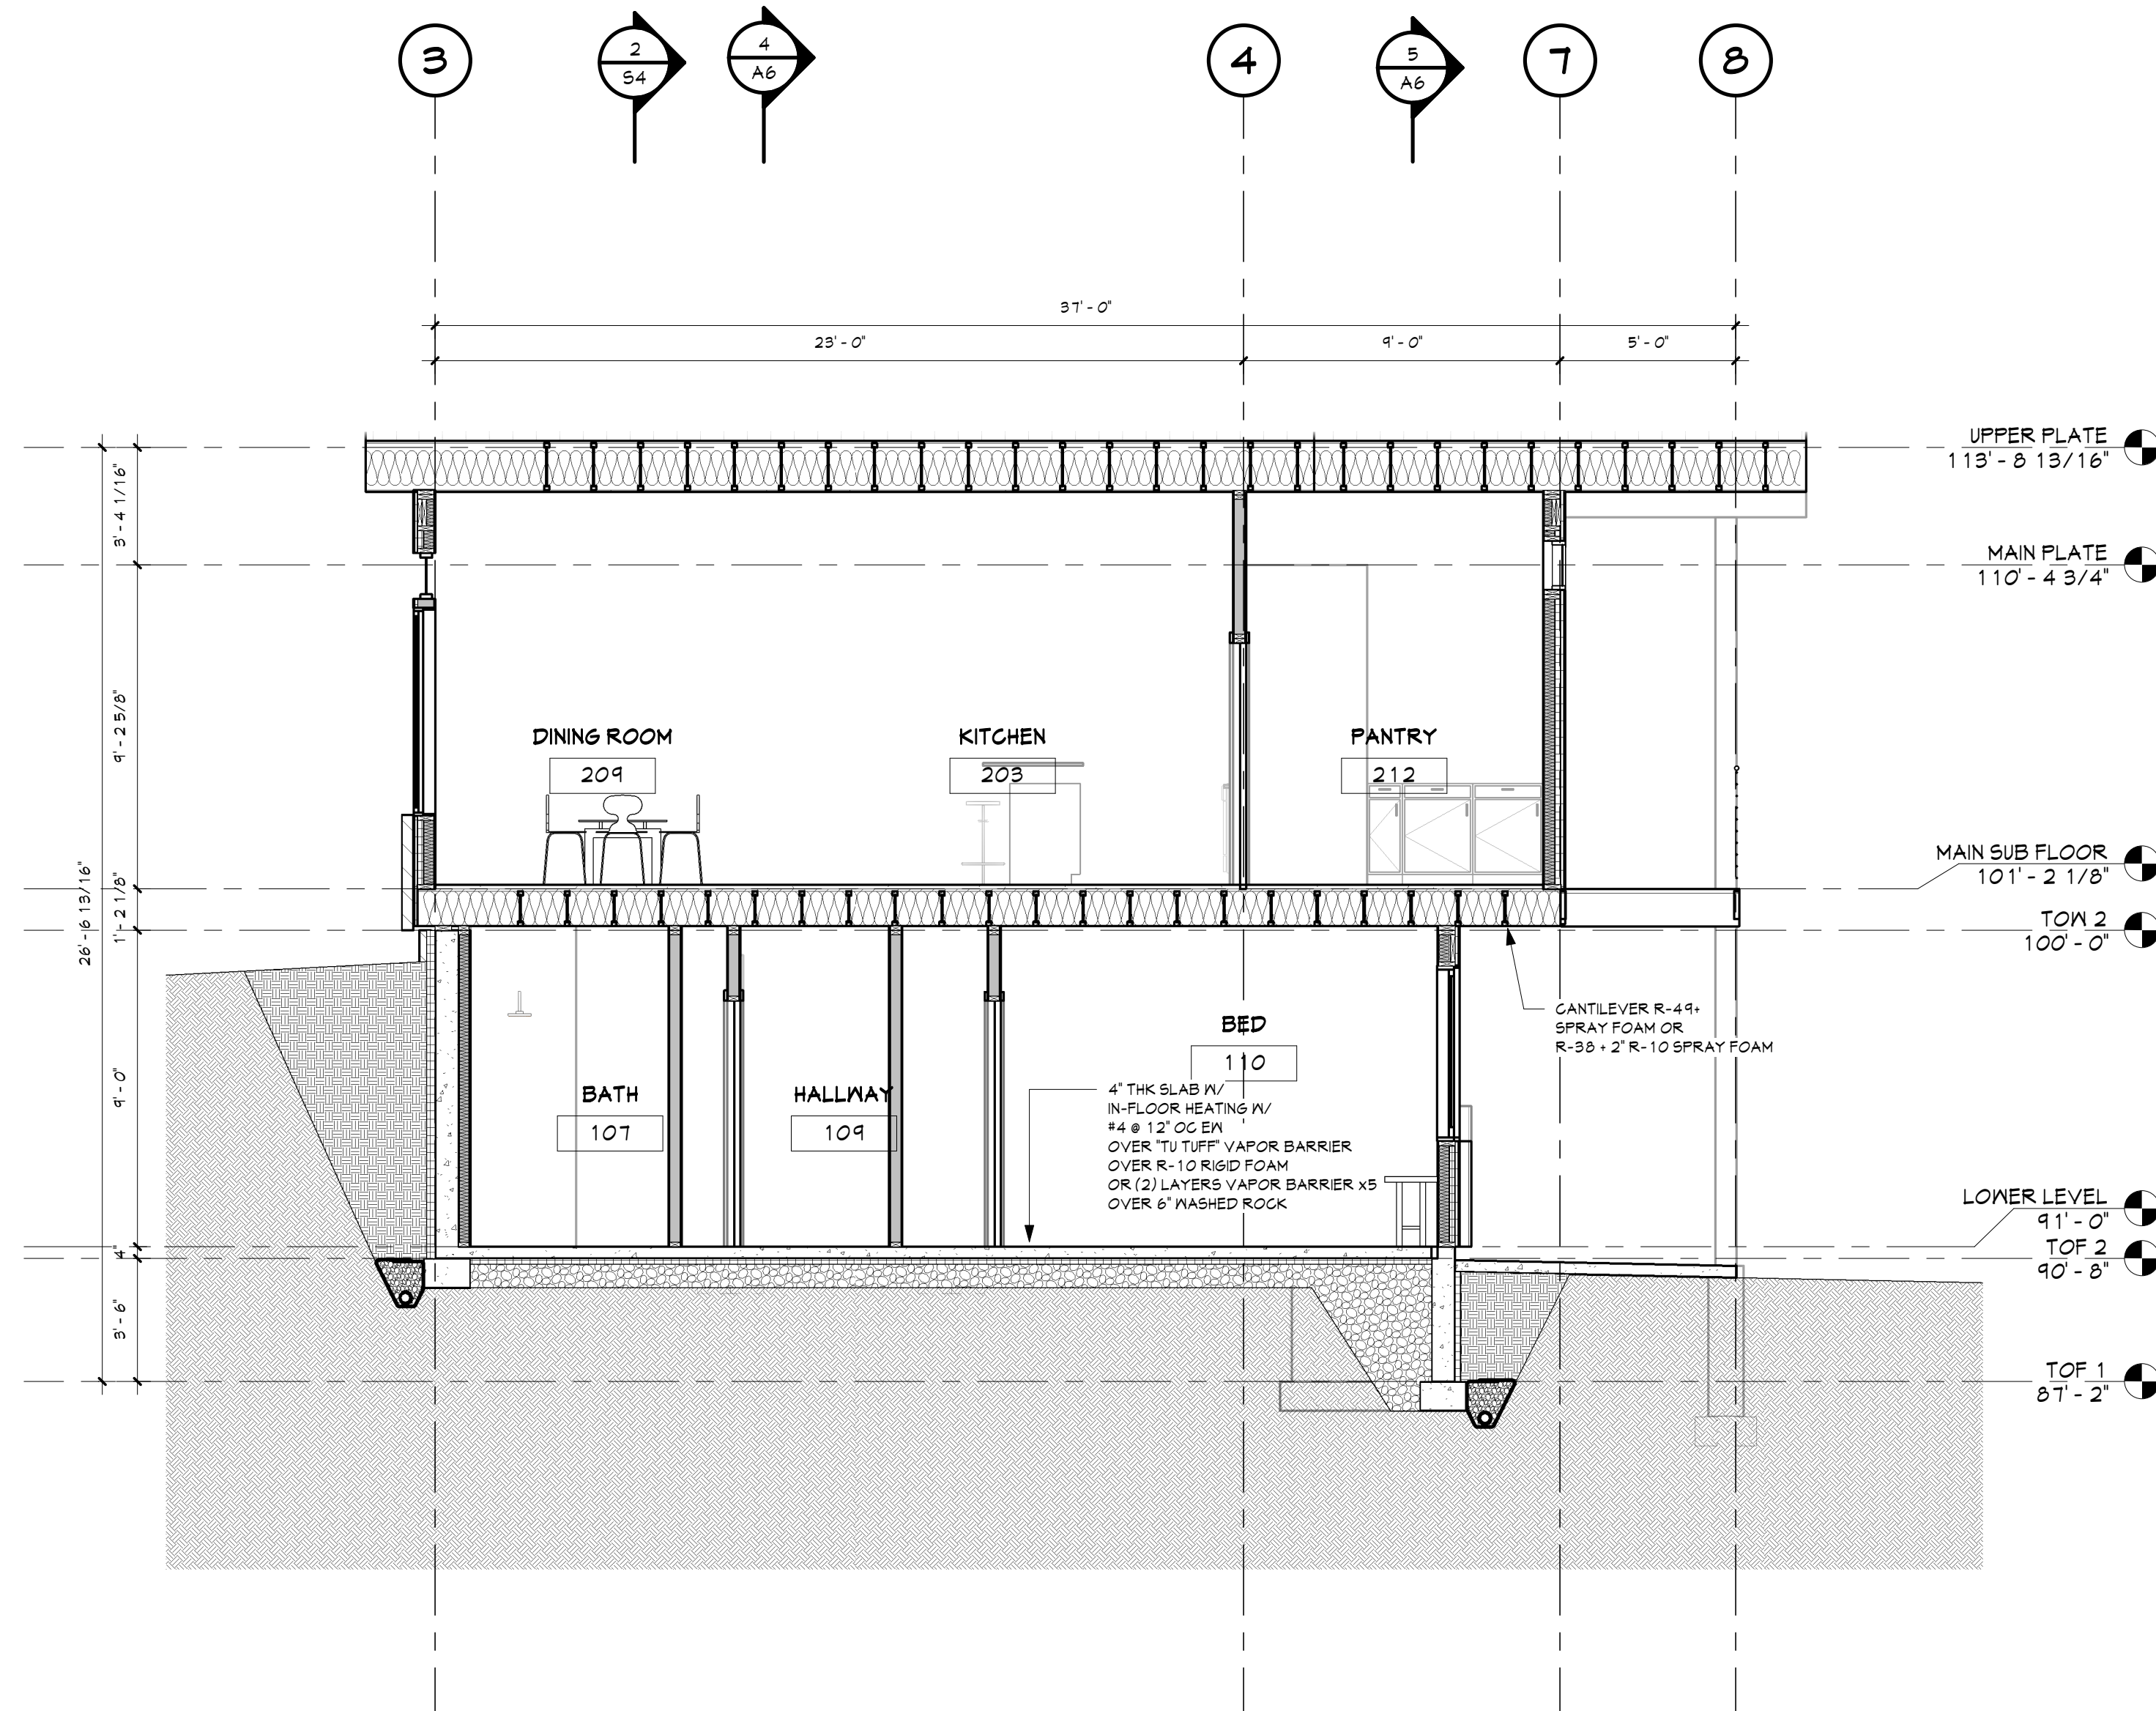

3 SECTION C
1/4" = 1'-0"

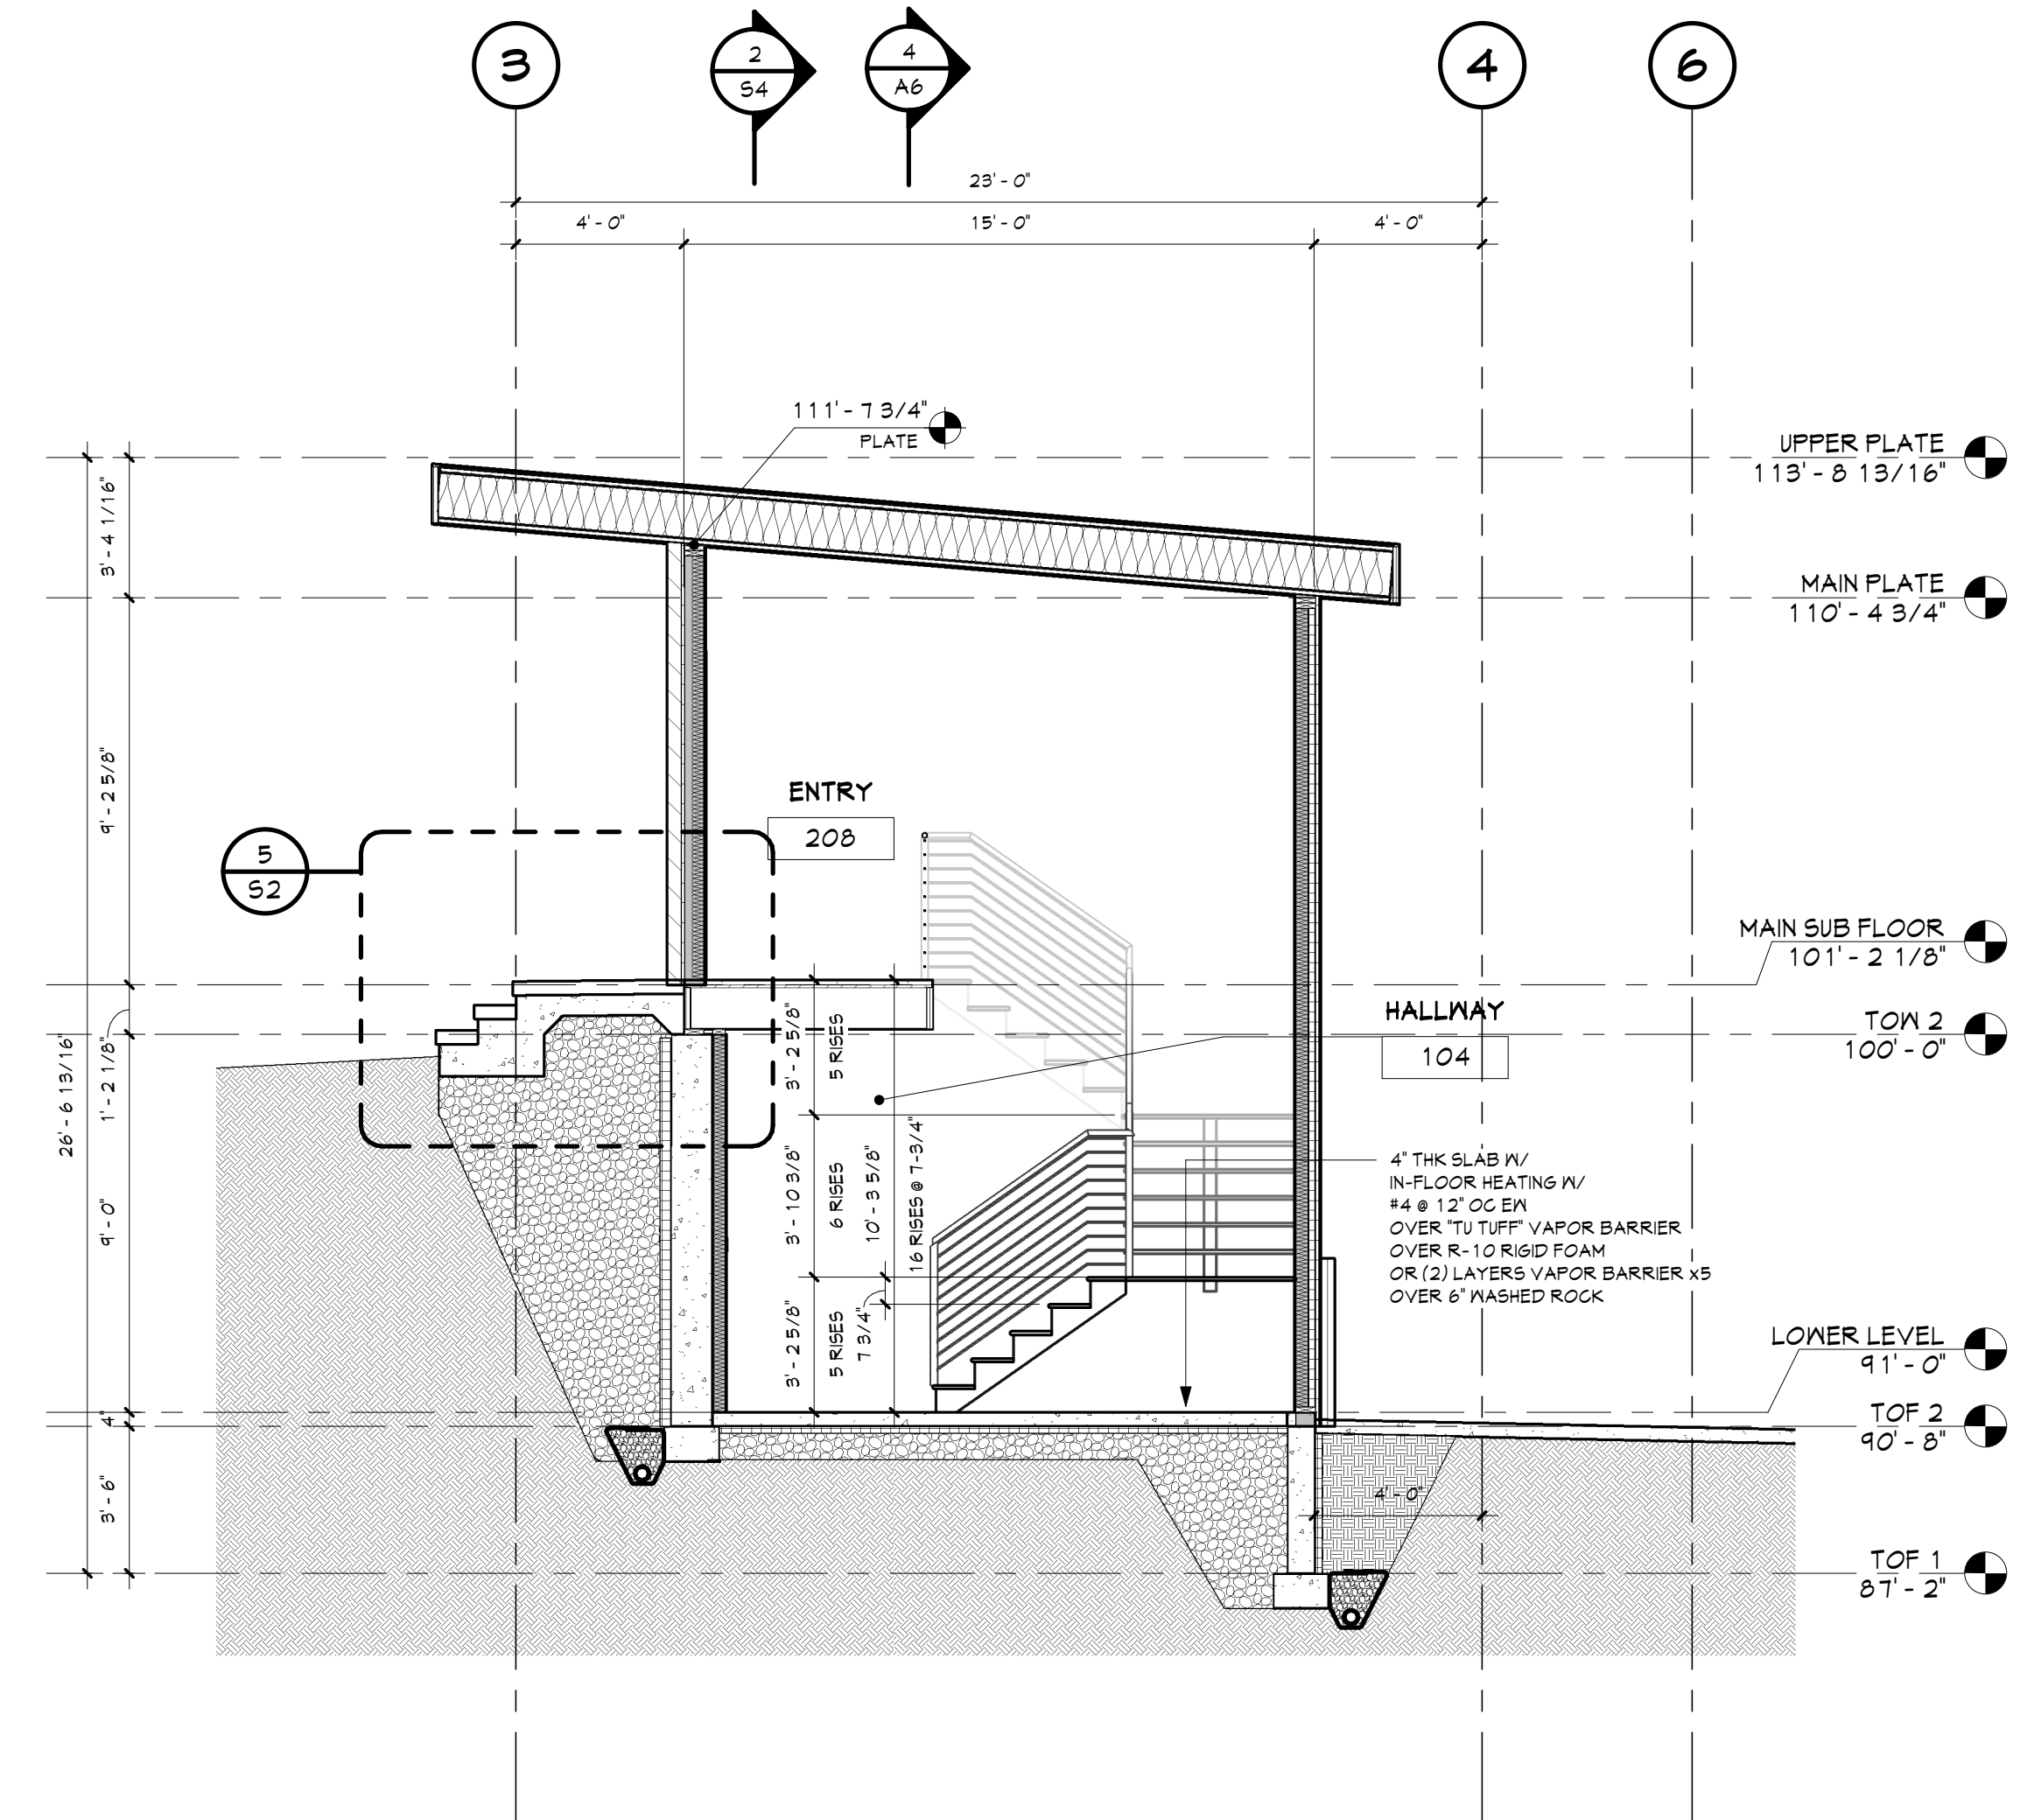

4 SECTION D
1/4" = 1'-0"