




6/7/2021 2:51:44 PM H:\PRO\HUYSER\HUYSER.XB.rvt

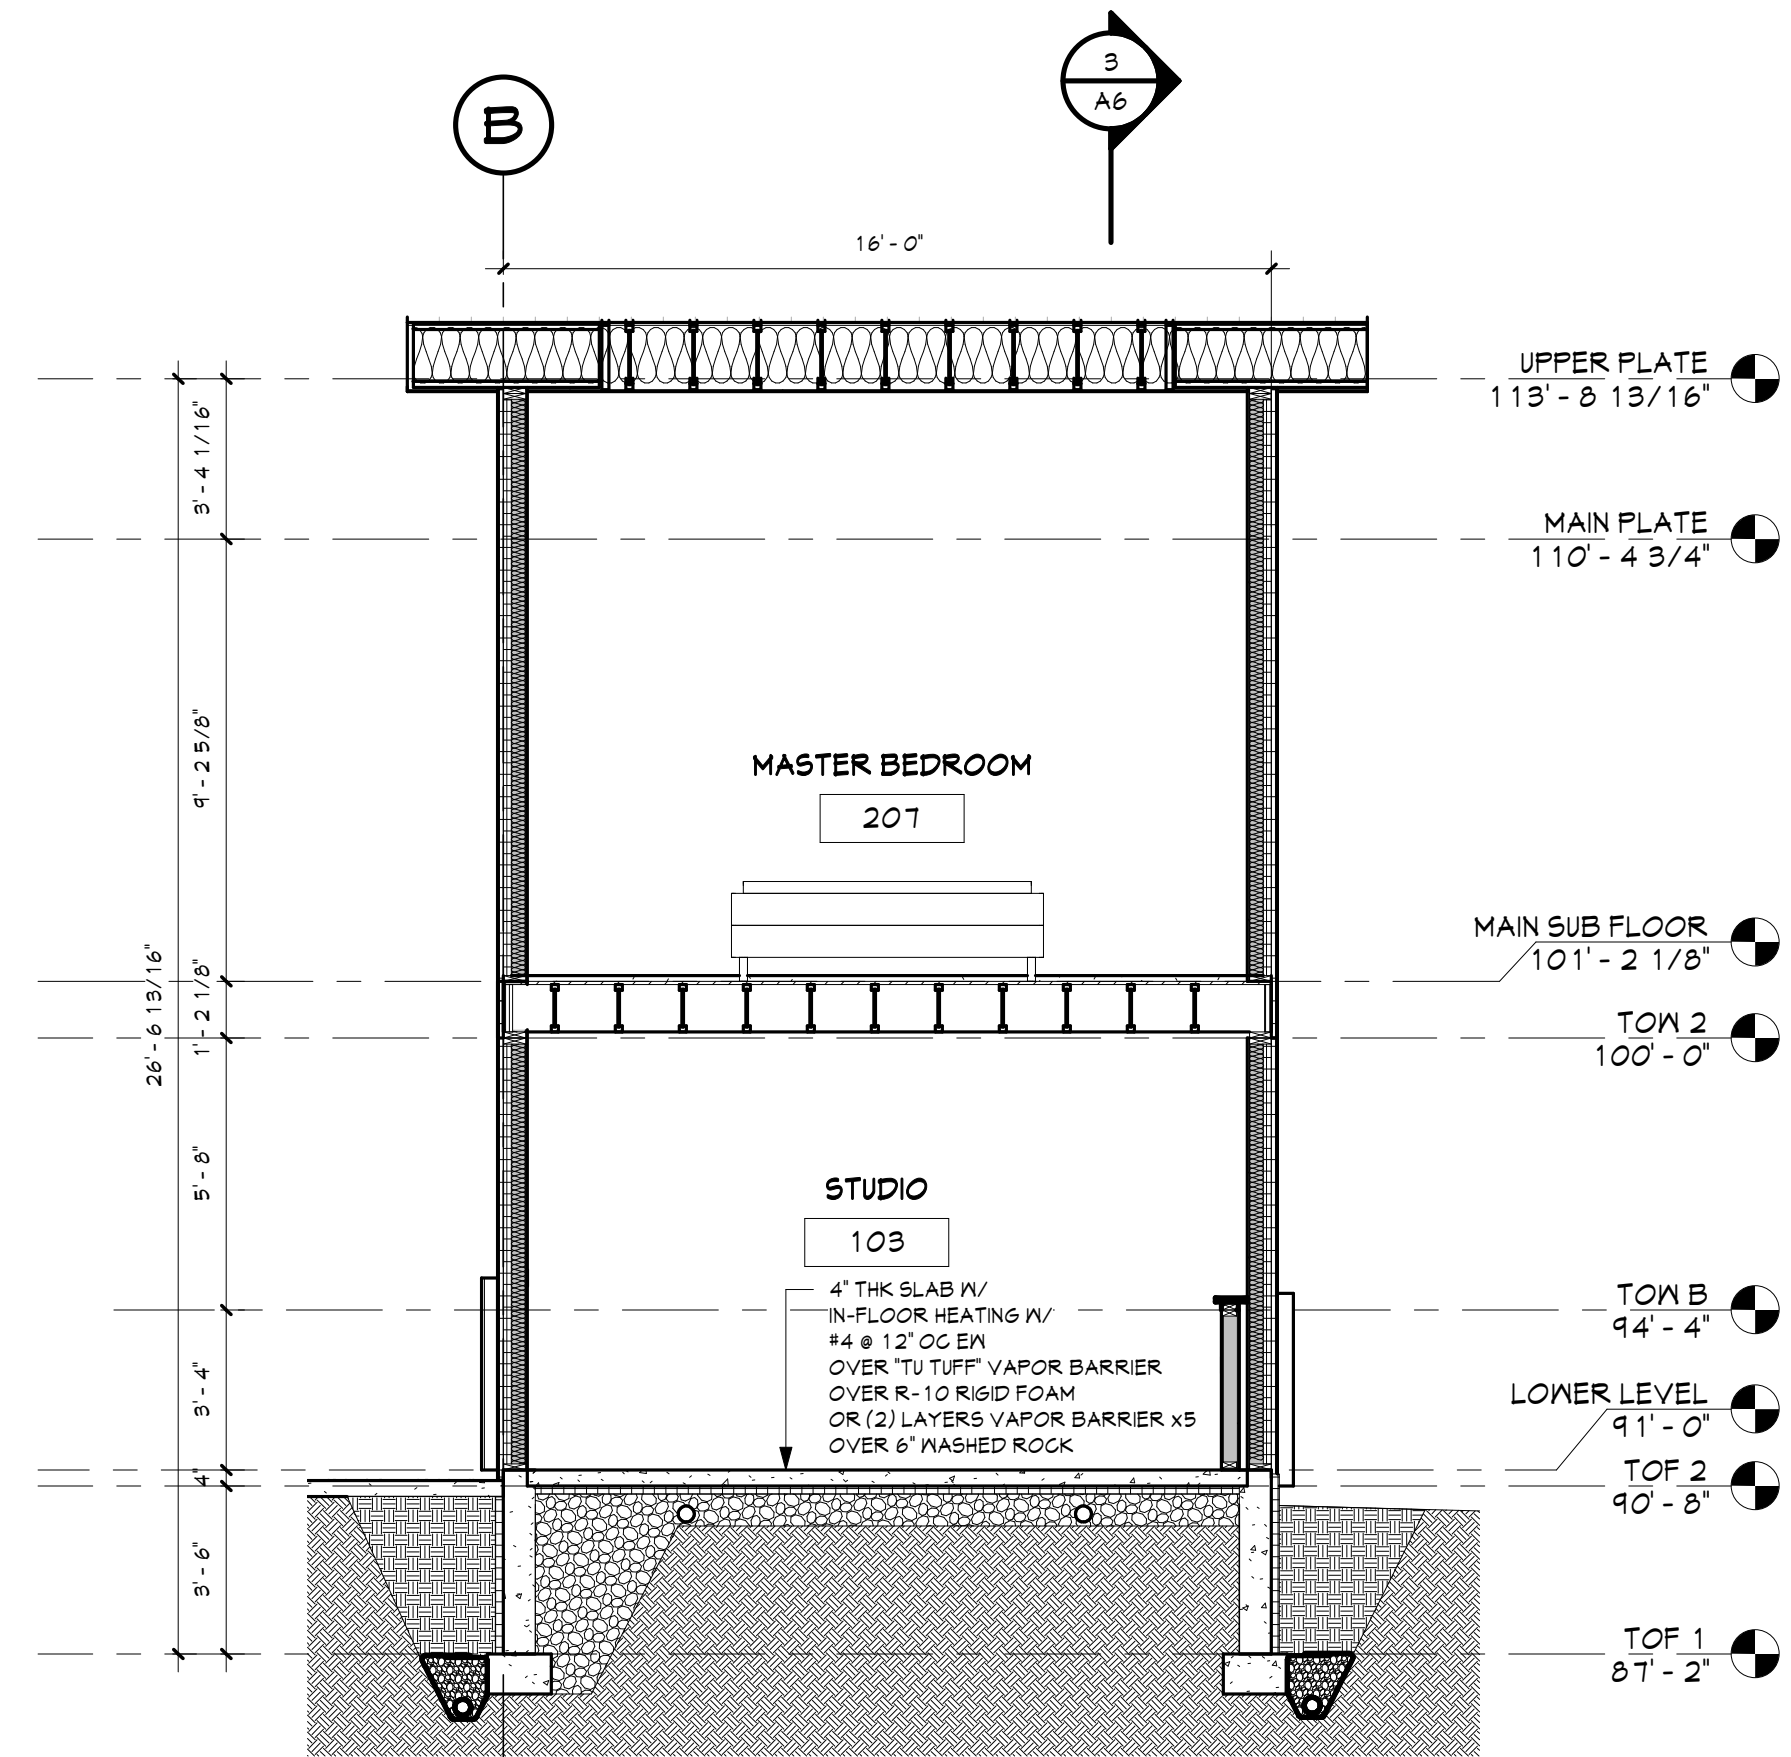


2 SECTION 2
1/4" = 1'-0"

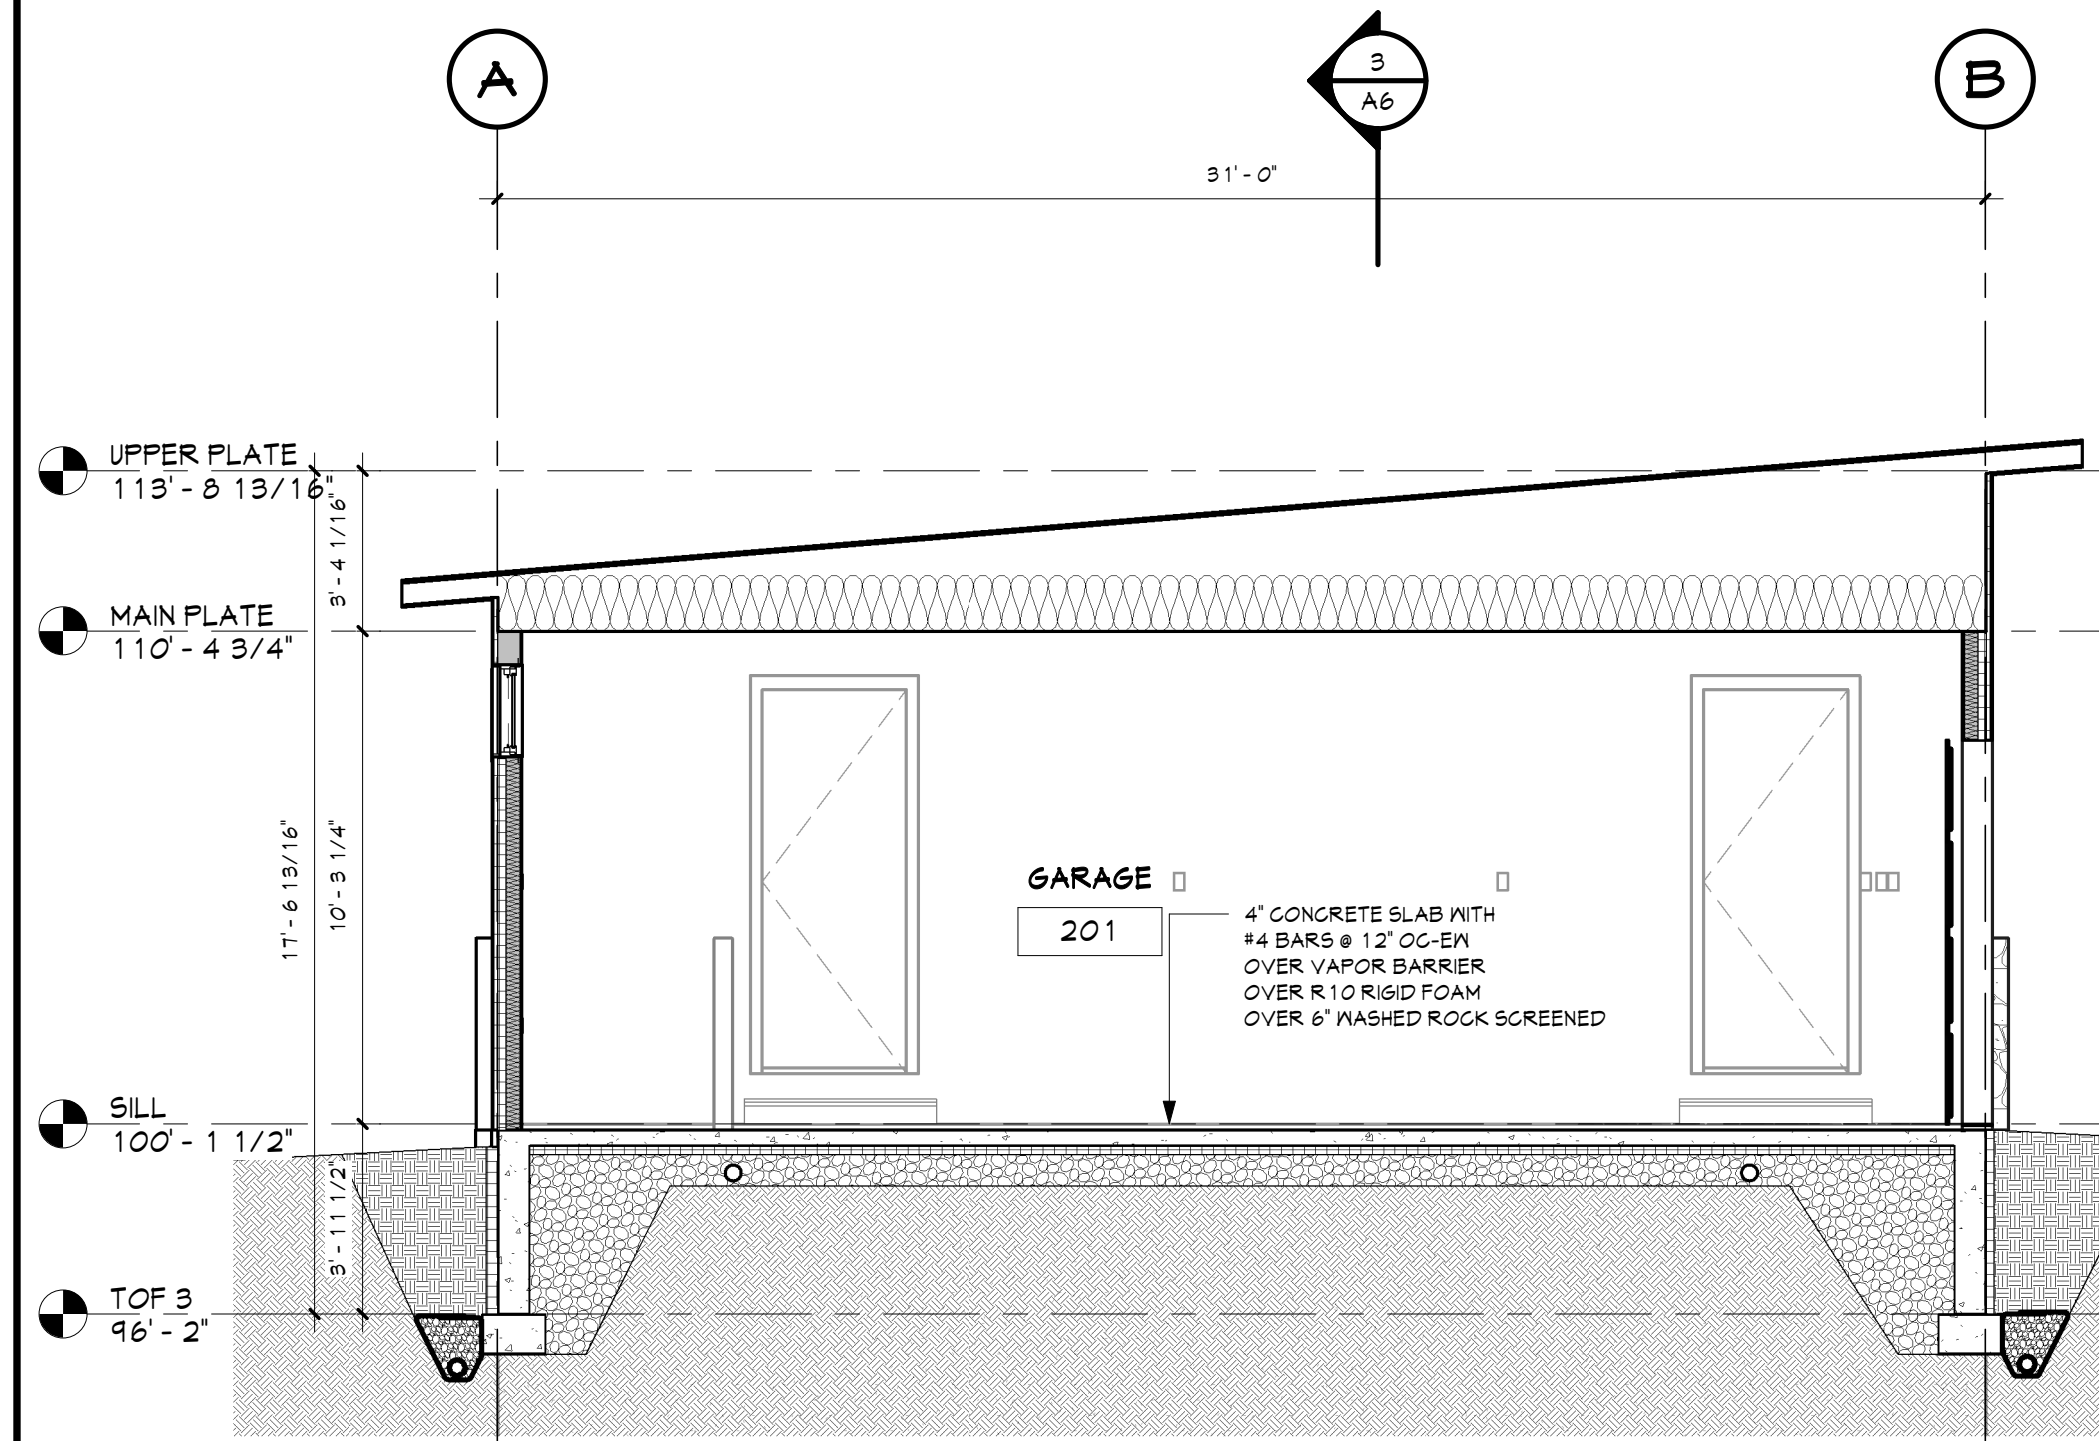


1 SECTION 1
1/4" = 1'-0"

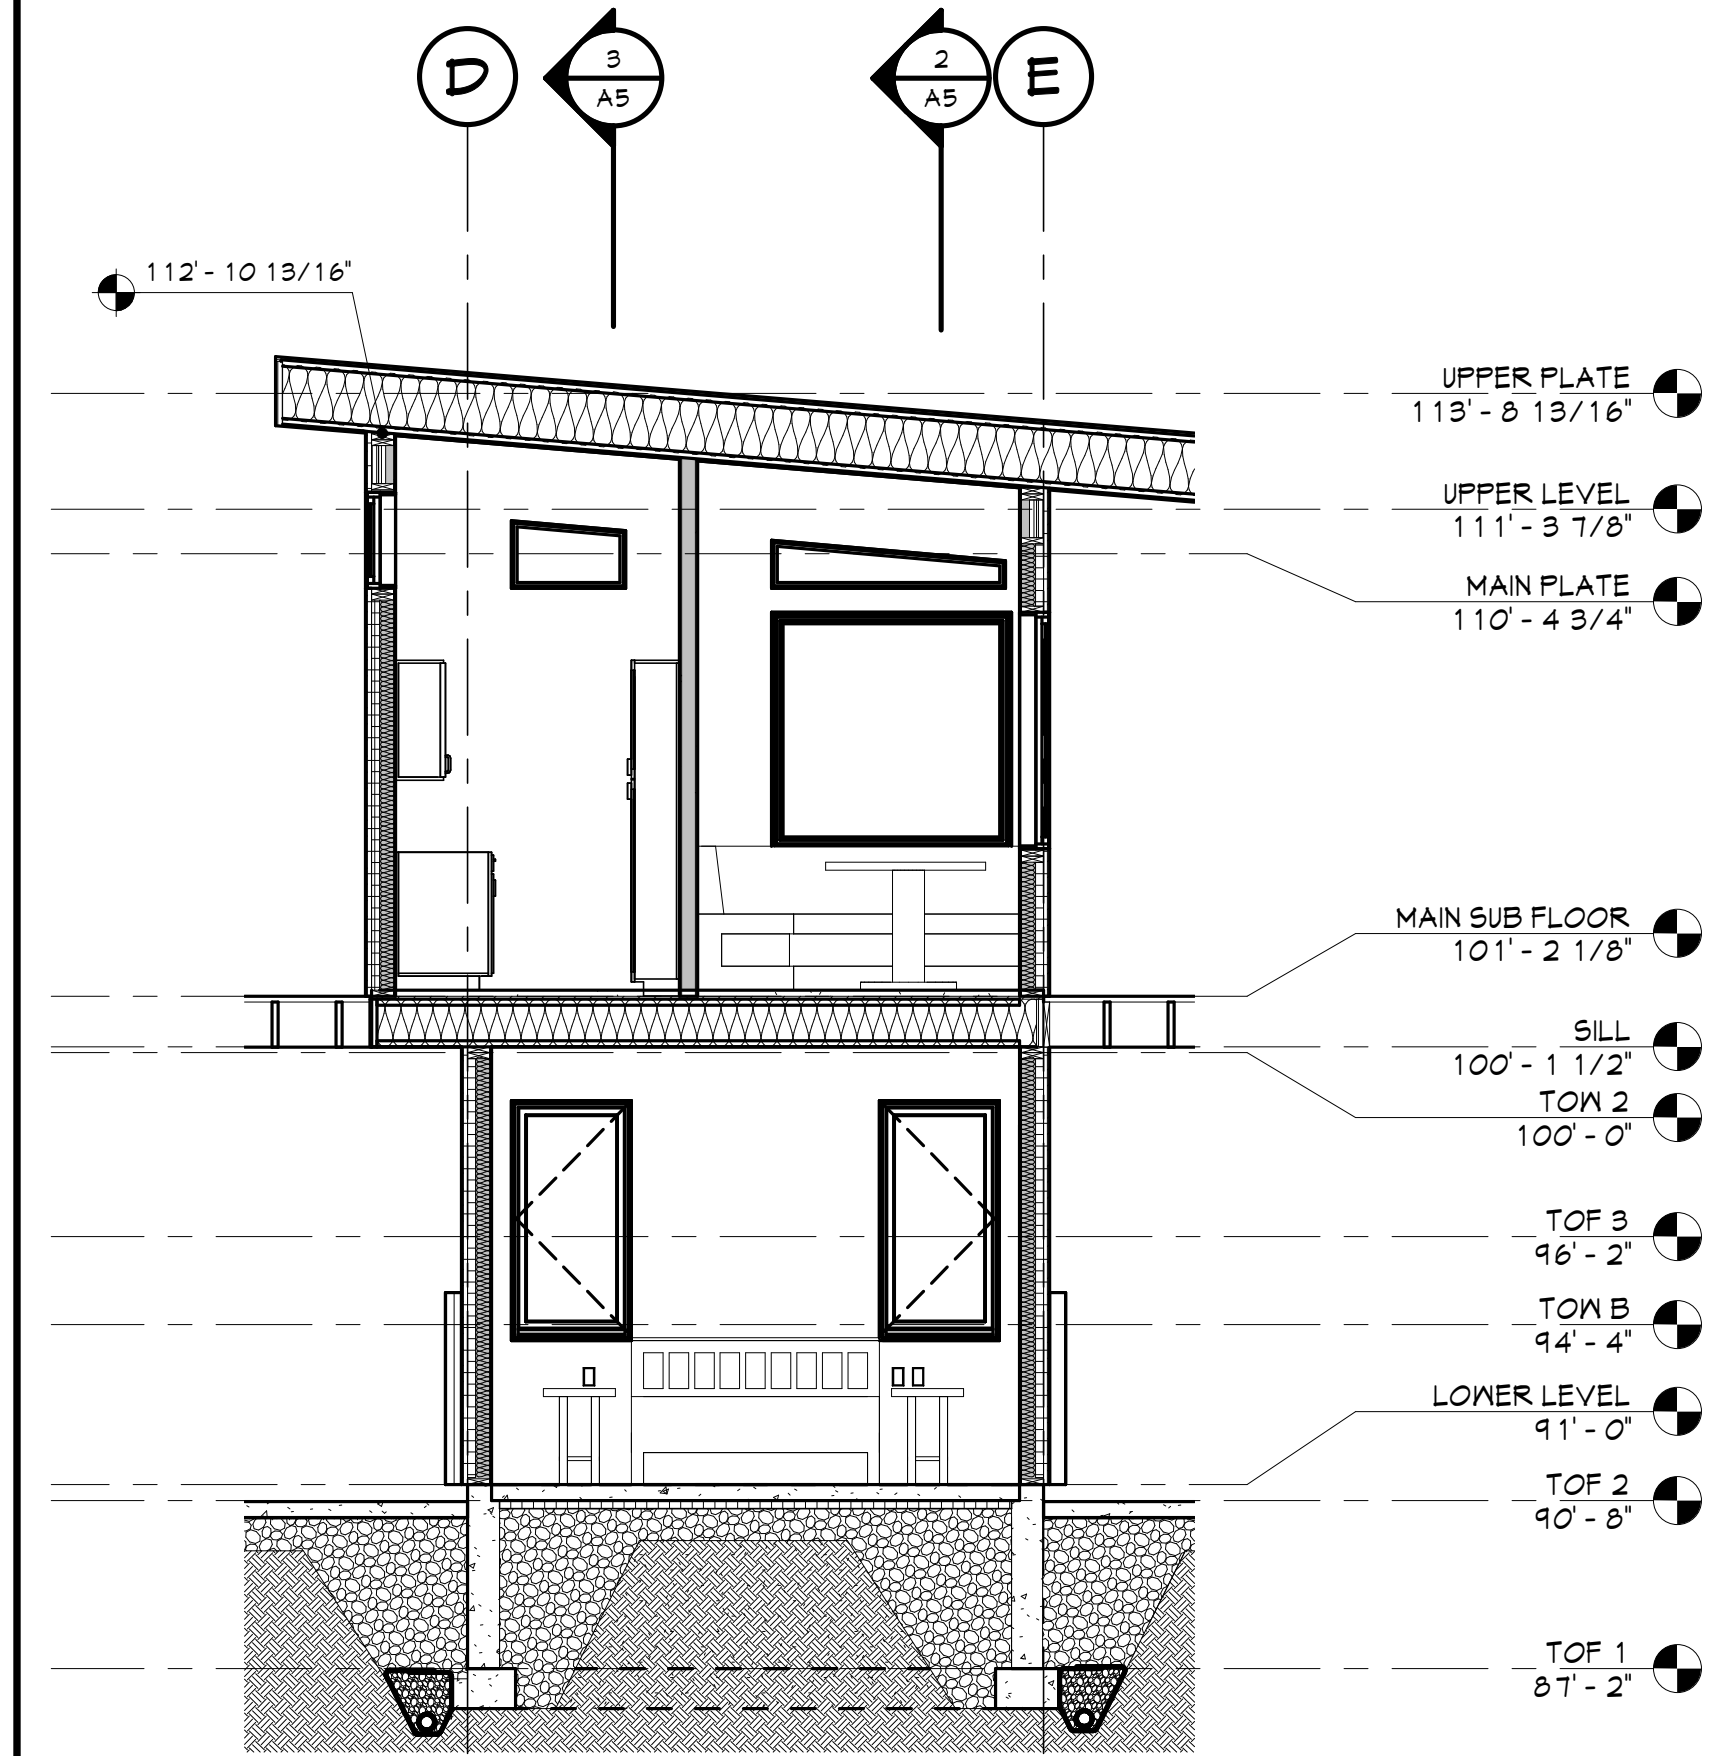

5 SECTION 5
1/4" = 1'-0"

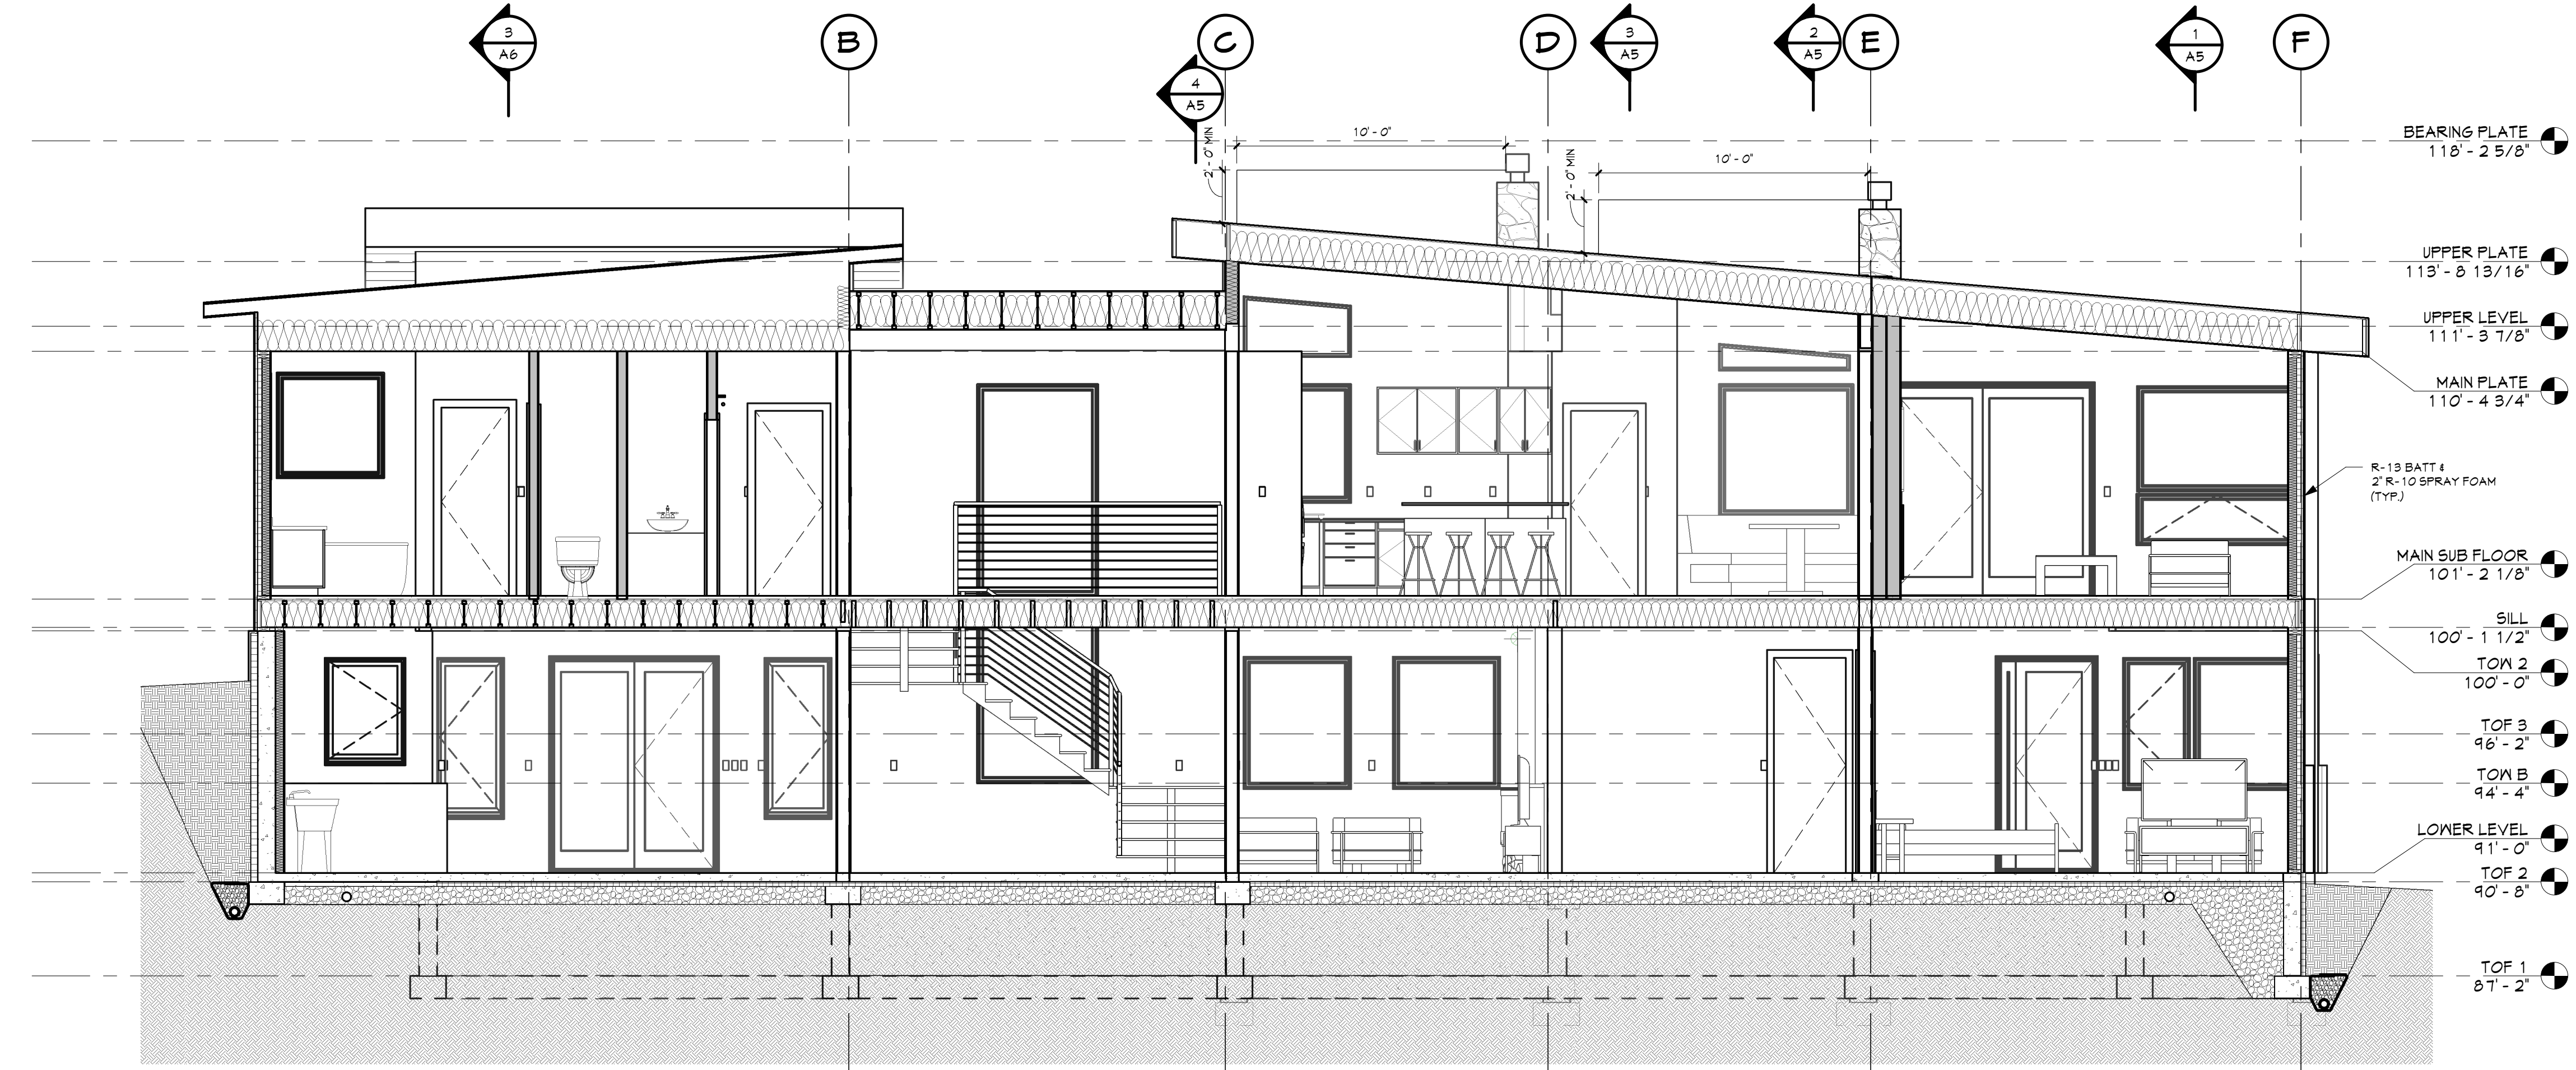

4 SECTION 4
1/4" = 1'-0"

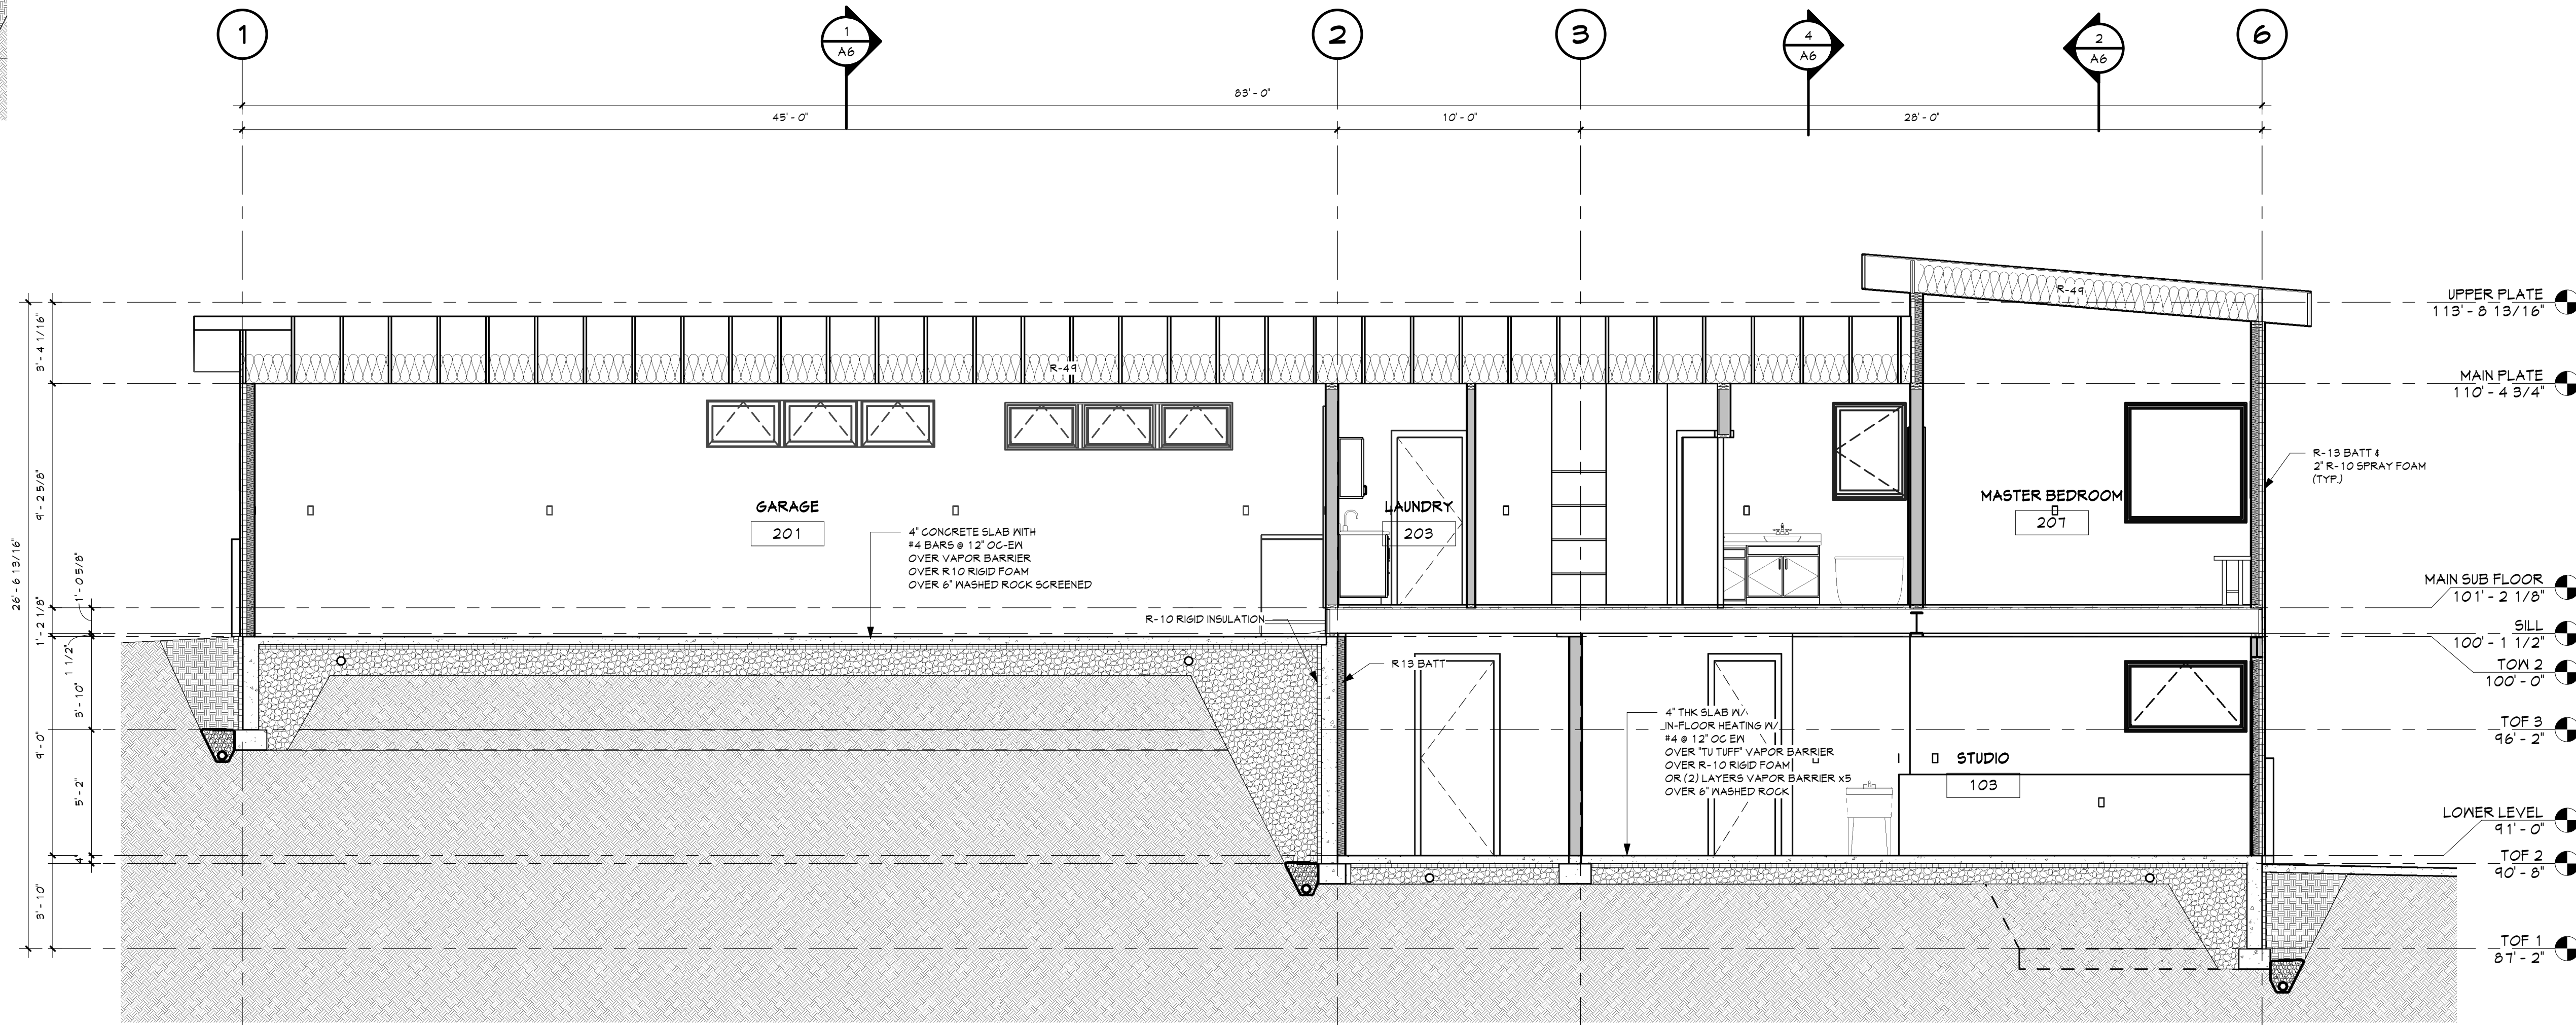

3 SECTION 3
1/4" = 1'-0"

DRAFTING SERVICE INC.
P.O. BOX 174121
426 OAK STREET
STEAMBOAT SPRINGS, COLORADO
970.874.1929
FAX 970.874.8709
JAKES@SPRINGS95.COM

Jake's

COLORADO REGISTERED
MICHAEL E. HUYSER
30669
6-9-2021
"STRUCTURE ONLY"

SECTIONS FOR
MICAL HUYSER
21225 COUNTY ROAD 14
ROUTT COUNTY, COLORADO
ALBERTINI CONSTRUCTION INC. (970) 879-9650

Job # 21.006
File 21006A60
Date 8JUNE21
Drawn VNM
Checked JMH
Revd 8JUNE21

Sheet Number

A6

SHEET 12 OF 17