


Reviewed for
Code Compliance


07/15/2022

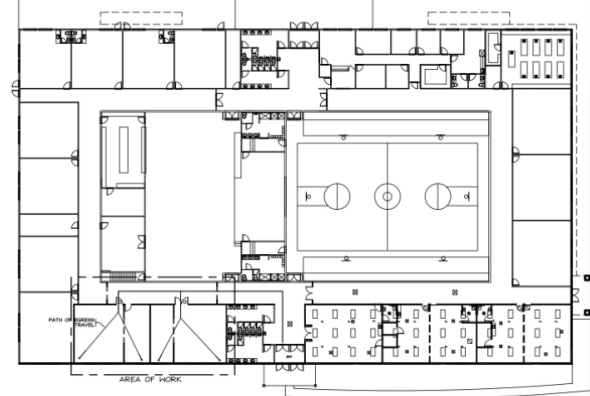

1 SCHOOL BUILDING KEY PLAN

NTS

WORK AREA: 1840 SF

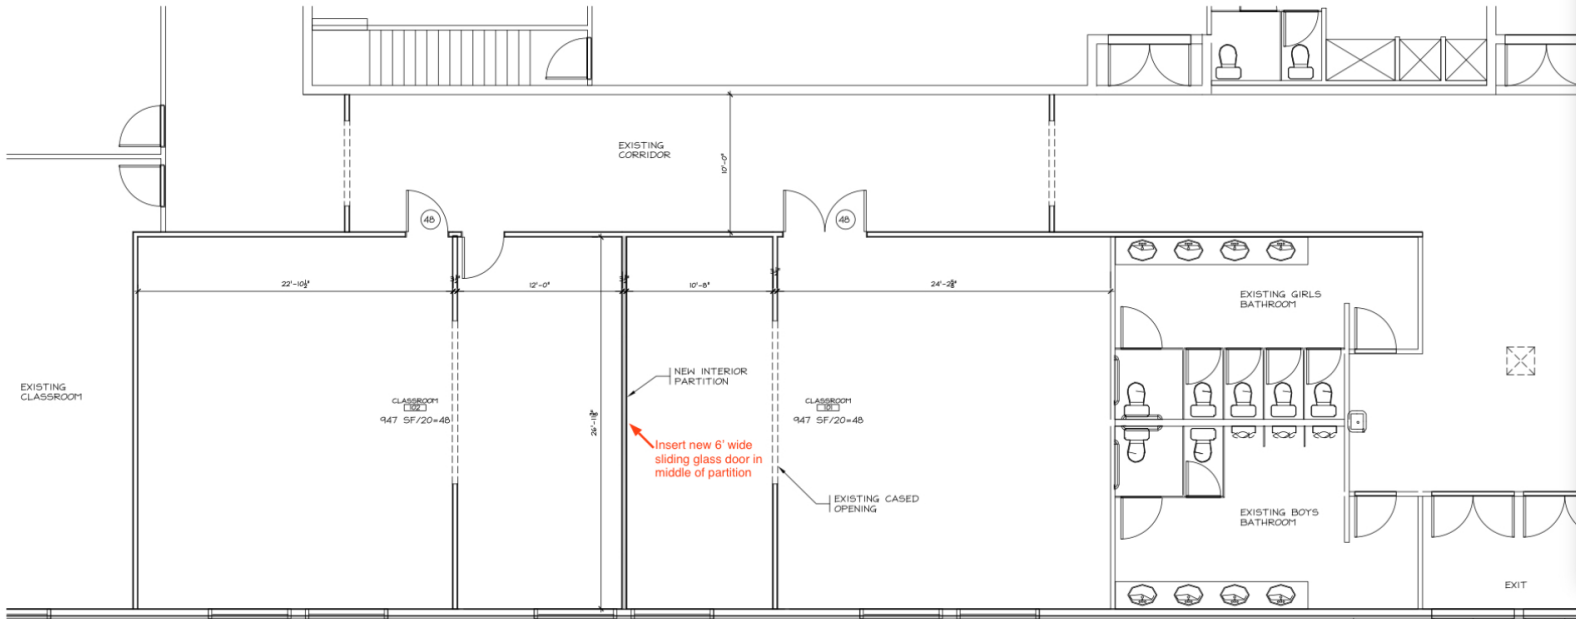

2 CLASSROOM REMODEL PLAN