



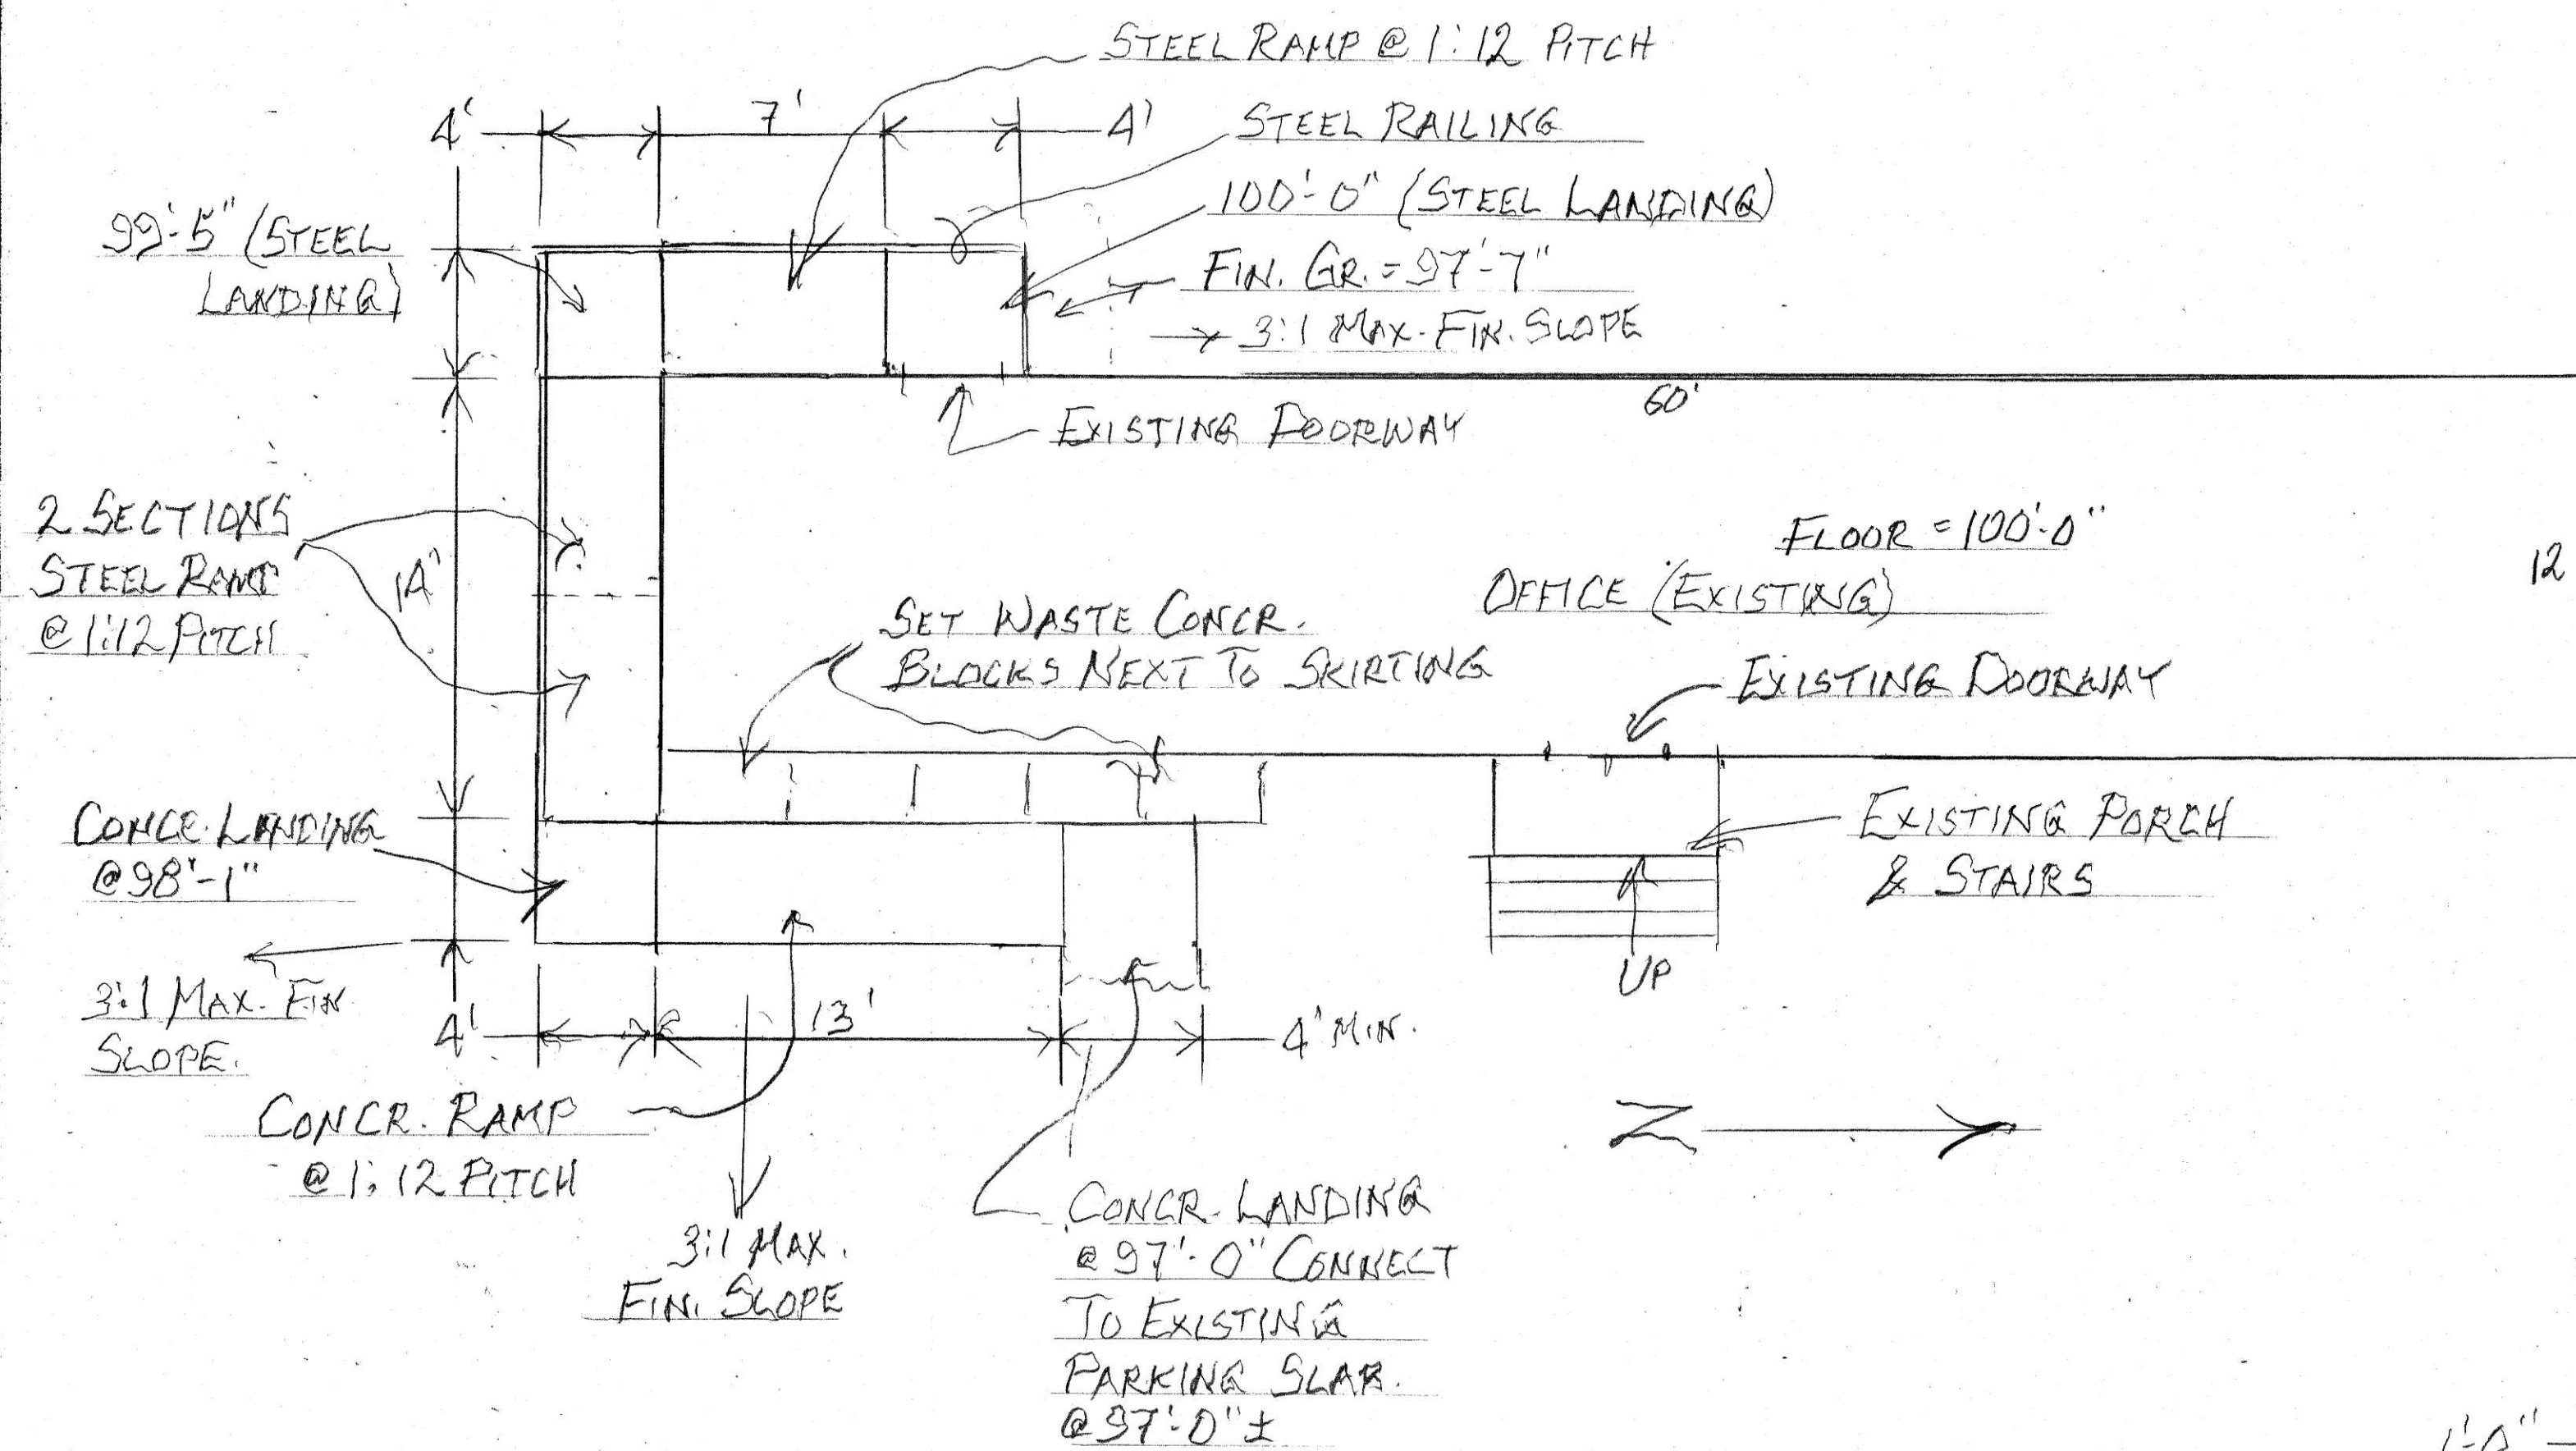

HANDICAPPED ACCESS RAMP
LAYOUT
(1"=5')

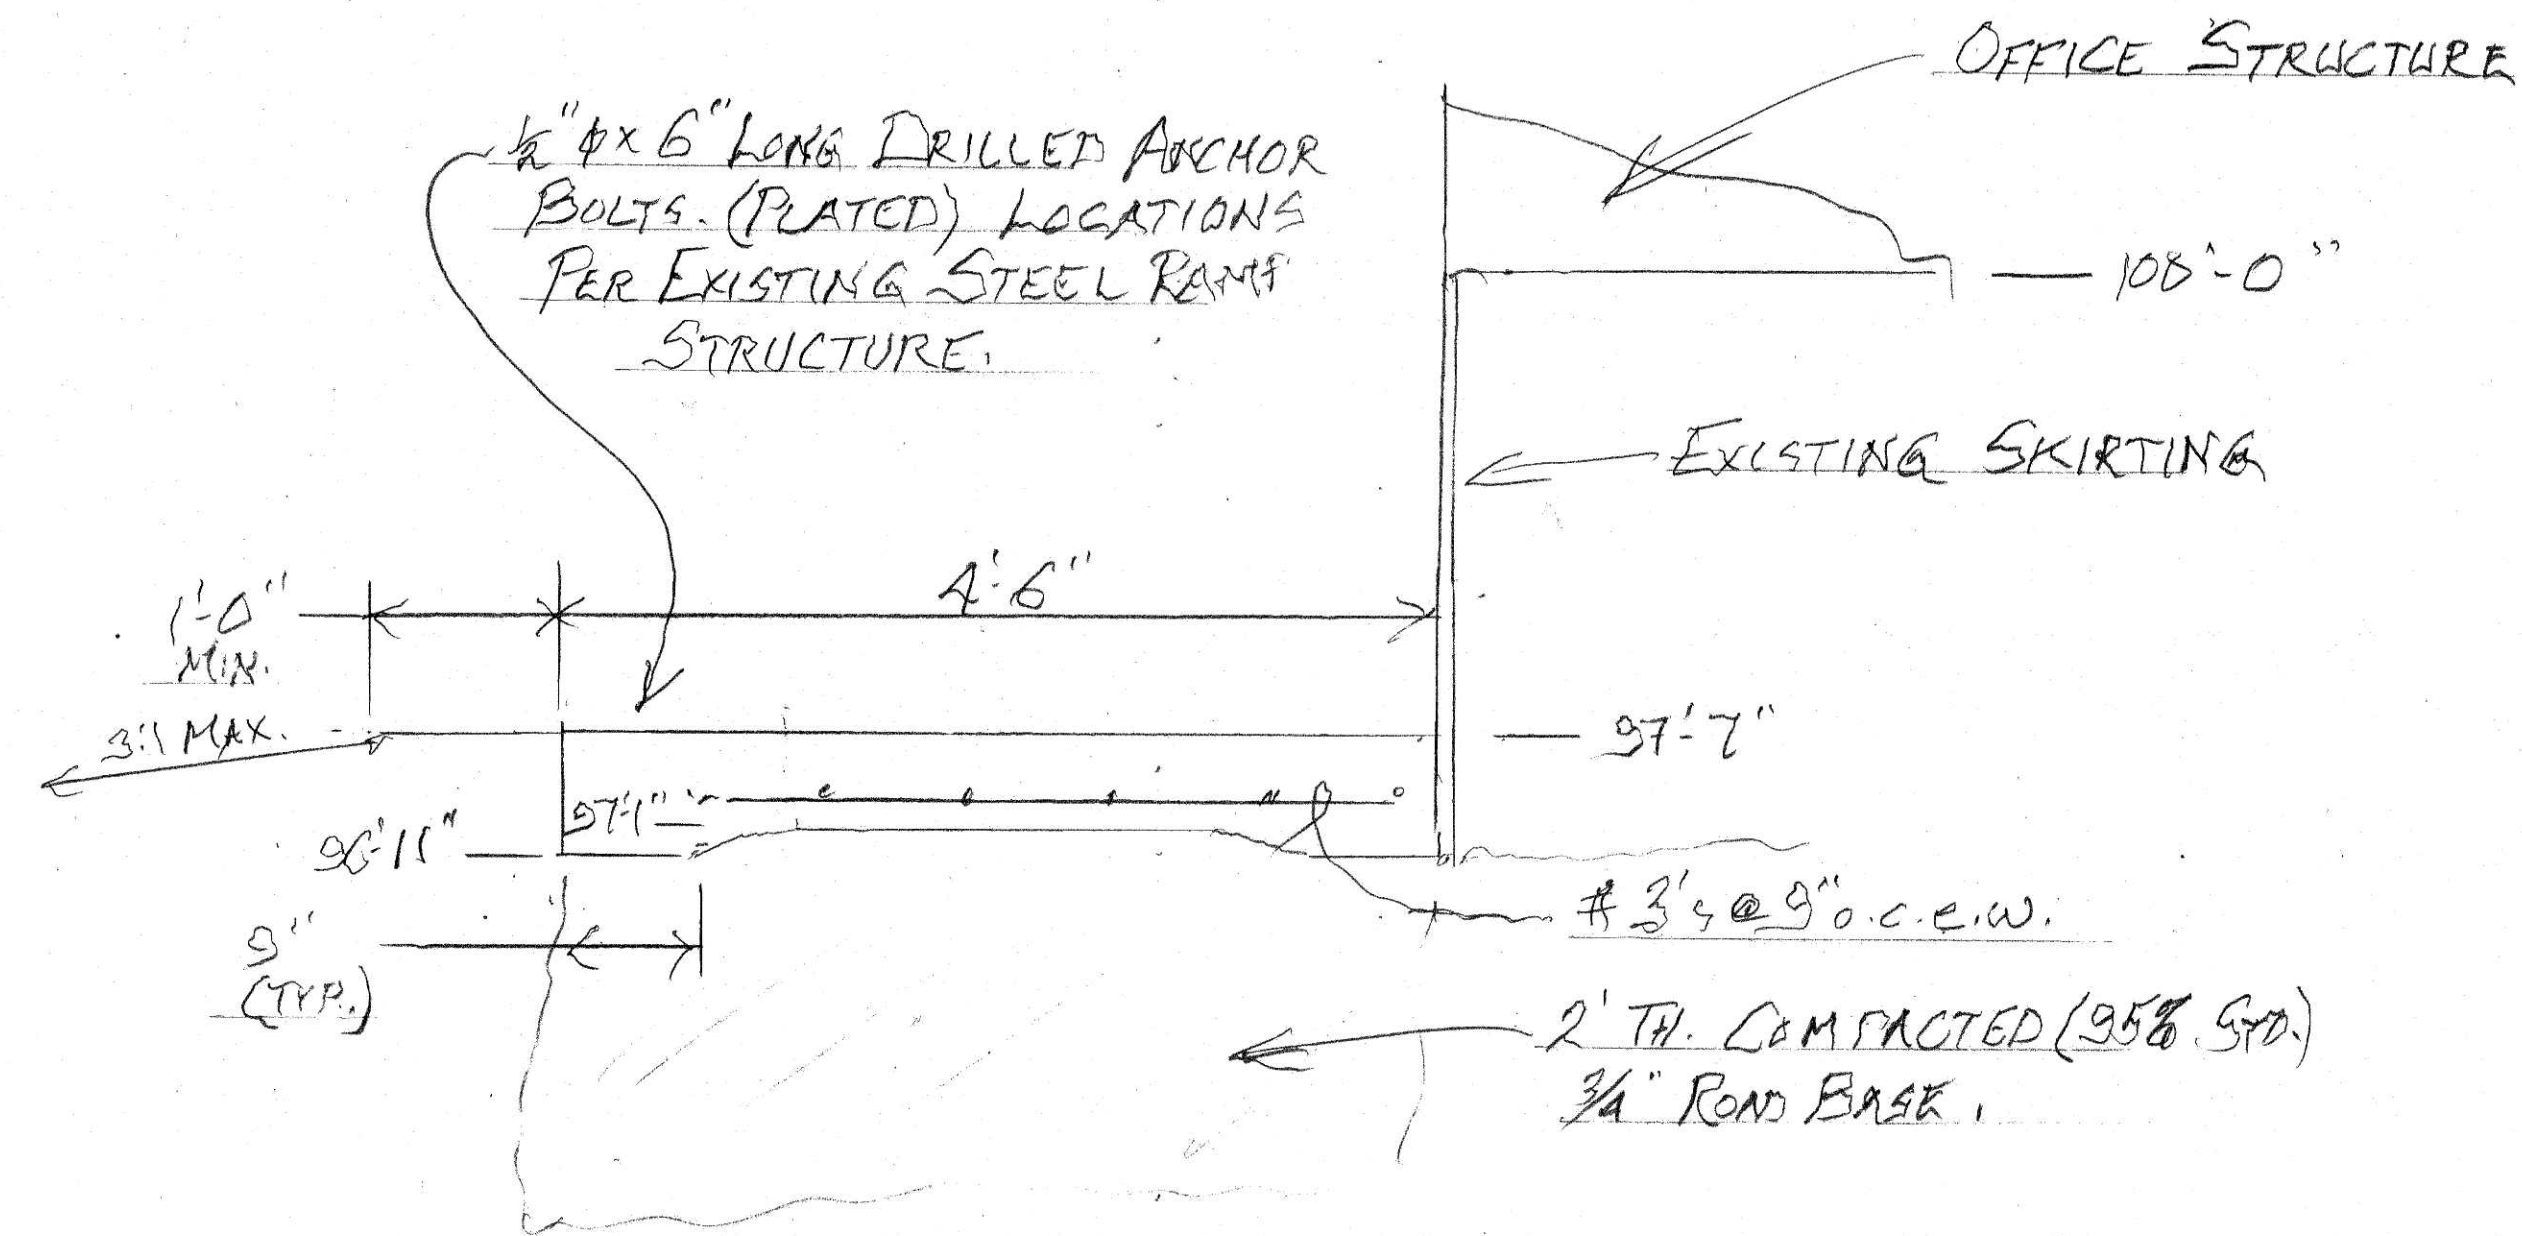

TYPICAL SUPPORT SLAB
FOR STEEL RAMPS & LANDINGS
(1"=1'-0')

REVISION LOG						
NO.	DESCRIPTION	DATE	D	C	A	

OFFICE ACCESS RAMP		
40025 BAKER DRIVE ROUTT COUNTY, COLORADO		
Bear Valley Design, Ltd. Engineers - Consultants P. O. BOX 475 STEAMBOAT SPRINGS, CO. 80477 (970) 879-5454		
DATE: 4/18/22	SCALE: NOTED	JOB: -
DRWN: [Signature]	CHK: [Signature]	REV: 2
SHEET 1 OF 1		-D