


SELBE RANCH SILO

A Meeting Place For The Masons



LOCATION MAP

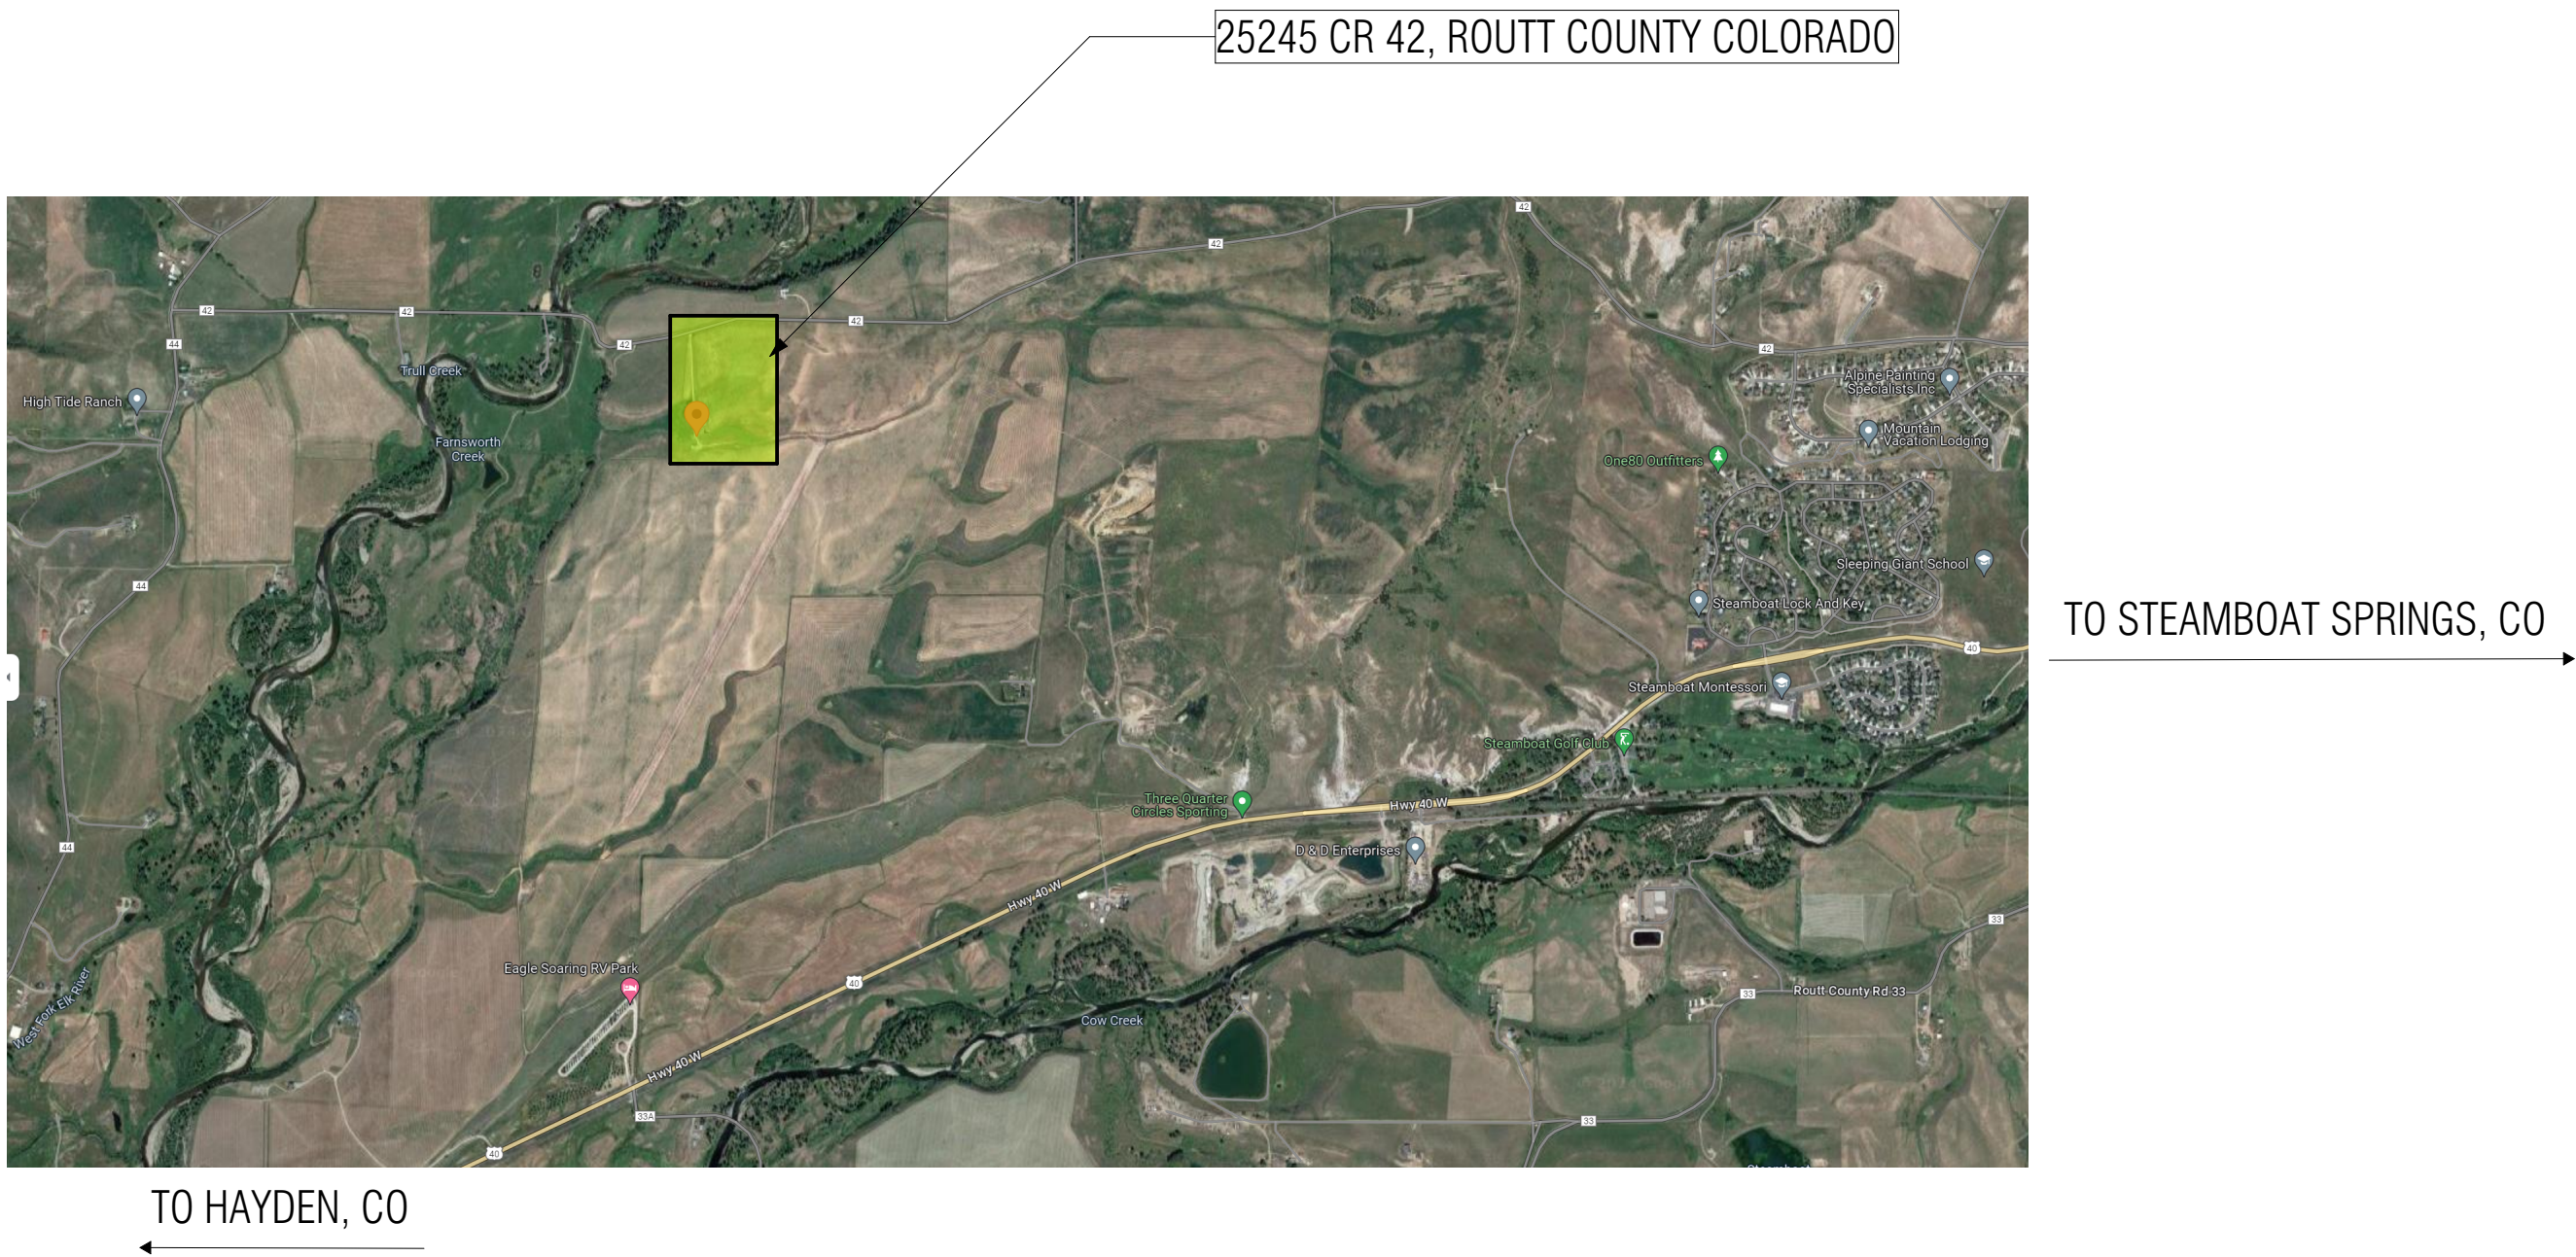

MOUNTAIN
ARCHITECTURE
DESIGN GROUP

Steamboat Springs, Colorado
111 8TH Street | 970.879.5764 t
mtnarch.com

A Conditional Use Permit Application for

SELBE SILO

25245 Routt County Road 42
Routt County, Colorado

JOB NO.	2024
ISSUE DATE	09/25/2024
REVISIONS:	

COVERSHEET

DRAWING NUMBER
1