LANDSCAPE
MASTER
PLAN

SCALE: 1" = 10' - 0"

DATE: 08/19/2021

REVISION _____

FILE NAME:


Clark-Gore_DJ.Flw

CHECKED BY: _____ ME _____

SHEET NUMBER: _____

LM 1.0

①

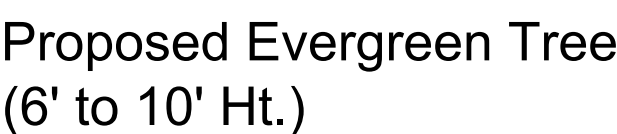

SCALE: 1" = 10'-0"

