


NOTES: (Thee notes added by RPM, Inc.)
*All mine related features are shown on the above map. Please note all indicated locations may move within the bounds of the mining operation as needed to ensure an efficient mining operation. In addition, stockpile, processing and areas of mining dimensions may change during the life of the operation.
*Sanitation facilities consist of portable toilets.
*No artificial lighting exists on the site.
*No hazardous materials will be stored on-site.
*There is no access road. The mine site has a driveway access of US Highway 6 and 40. It is covered with sand and gravel.
*Please see the Reclamation Plan included within the SUP Extension Application.

- NOTES**
- 1) REMOVED TOPSOIL TO BE STOCKPILED AS A BERM, BETWEEN THE RAILROAD FENCE AND ACTIVE MINING AREA.
 - 2) THE D&D ENTERPRISES INC., STRUCTURES (DUSKA FAMILY LLC) TO THE EAST OF THE HOGUE PIT, ADDRESSED IN THE ORIGINAL HOGUE RIVER PIT APPLICATION.
 - 3) RAILWAY R-O-W FOLLOWS THE FENCE LINE. FENCE OWNED BY UNION PACIFIC. ADDRESSED IN PREVIOUS APPLICATIONS.
 - 4) THE FENCE LINE ON THE WEST SIDE OF THE PROPOSED EXPANSION IS OWNED BY HOGUE RANCH LIMITED PARTNERSHIP, LLLP.
 - 5) US HIGHWAY 6 & 40 LIES, (CDOT) JUST NORTH OF THE UP TRACK AND R-O-W. ADDRESSED IN PREVIOUS APPLICATIONS.
 - 6) MINING SETBACKS FROM THE PERMIT BOUNDARY IN THE EXPANSION AREA WILL BE THE FOOTPRINT OF ALL BERMS PLUS TEN FEET, SUFFICIENT TO ALLOW FOR PLACEMENT OF A BERM.
 - 7) SET BACK FROM OTHER AREAS WILL BE TEN FEET FROM THE PERMIT BOUNDARY TO THE TOP OF FINAL RECLAIMED SLOPE.
 - 8) ALL INTERIOR RECLAIMED SLOPES IN THE EXPANSION AREA WILL BE 3H:1V OR LESS.
 - 9) VARIOUS OUT BUILDINGS AND STRUCTURES WITHIN TWO HUNDRED FEET OF THE PROPOSED AFFECTED AREA OWNED BY HOGUE RANCH LIMITED PARTNERSHIP, LLLP
 - 10) THE FENCE ON THE NORTH SIDE IS A TYPICAL THREE STRAND WIRE FENCE. THE FENCE ON THE EAST SIDE IS A TYPICAL THREE STRAND WIRE FENCE AND THE FENCE ON THE WEST SITE IS A THREE STRAND WIRE FENCE. (This note added by RPM, Inc.)

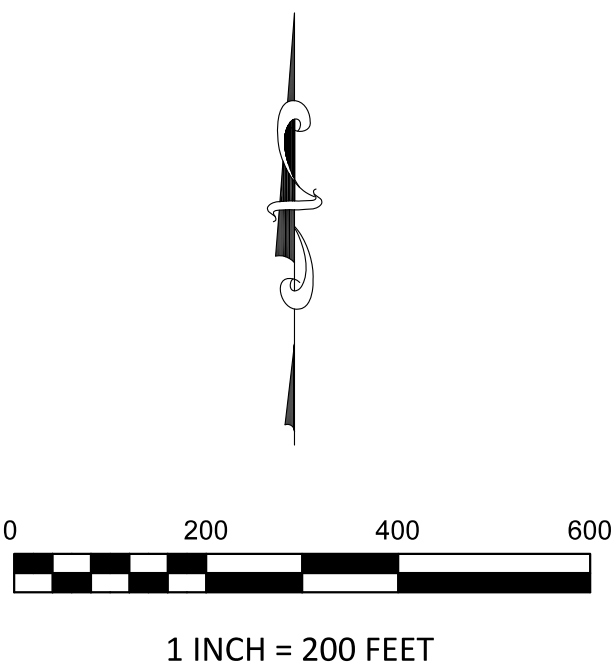

Note: All feature locations approximate. The map has not been stamped.
Revised by: HBH (Regulatory Permits Management, Inc.) A stamped map will be provided if requested.

DATE: 03/13/22	HOGUE PIT	
DRAWN: WTW		
SCALE: 1" = 200'	HOGUE PIT MINING AREA EXPANSION	
	WHELAN LAND SURVEYS	
	2740 Acre Lane, Suite 206 Steamboat Springs, CO 80487 (970) 846-6264	
SHEET 1 OF 1	PROJECT NO. 19050-A	

NOTICE:
ACCORDING TO COLORADO LAW, YOU MUST COMMENCE ANY LEGAL ACTION BASED UPON ANY DEFECT IN THIS SURVEY WITHIN THREE (3) YEARS AFTER YOU FIRST DISCOVER SUCH DEFECT. IN NO EVENT MAY ANY ACTION BASED UPON ANY DEFECT IN THIS SURVEY BE COMMENCED MORE THAN TEN (10) YEARS FROM THE DATE OF CERTIFICATION SHOWN HEREON.