


FIGURES

<u>Figure Number</u>	<u>Title</u>	<u>Page Number</u>
1	Plan View of Existing Dam and Proposed Modification	60
2	Cross-Section of Existing Dam and Proposed Modification	61
3	Wetland Cross-Section B-B'	62
4	Wetland Cross-Section C-C'	63
5	Wetland Cross-Section D-D'	64
6	Wetland Cross-Section E-E'	65
7	Stagecoach Reservoir Water Elevations - 1989 thru June 2006	66

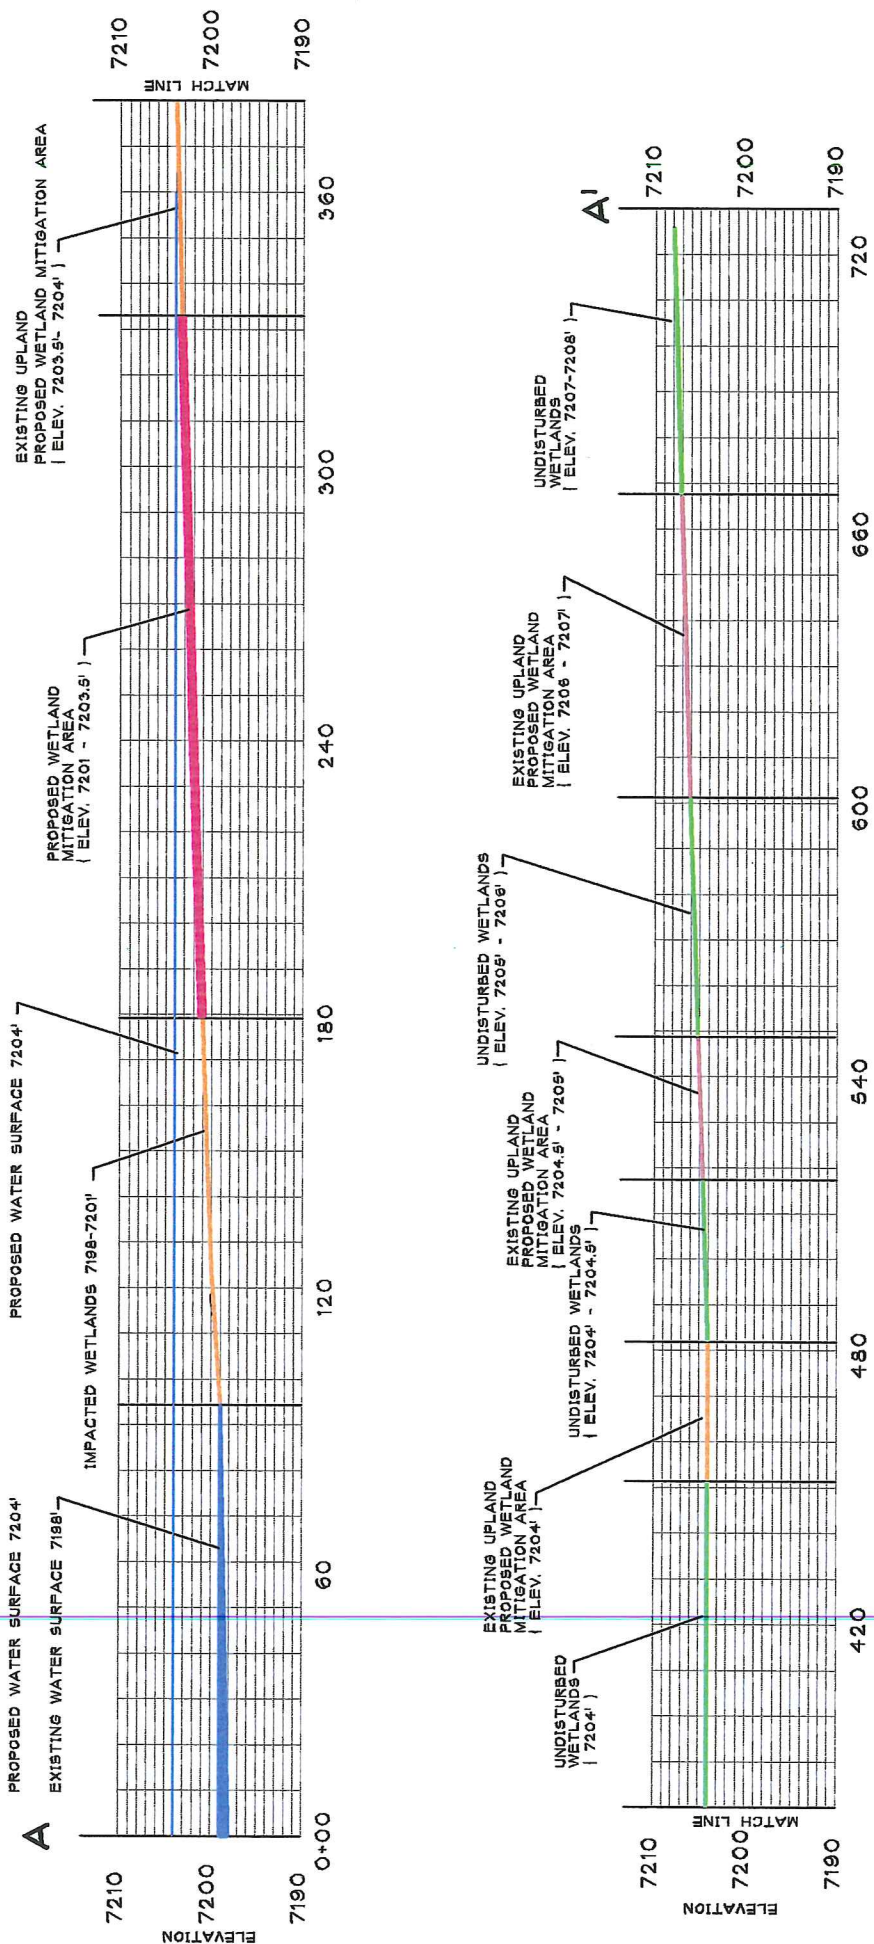


WETLAND IMPACT & MITIGATION CROSS SECTION A - A'

FIGURE 3

Scale:	AS NOTED
Date:	02FEB06
Drawn:	JAKE'S
Checked:	K CROFTS

STAGECOACH RESERVOIR ENLARGEMENT
WETLAND MITIGATION

I.M.E.
P.O. BOX 270 YAMPA, COLORADO 80483
970-638-4462

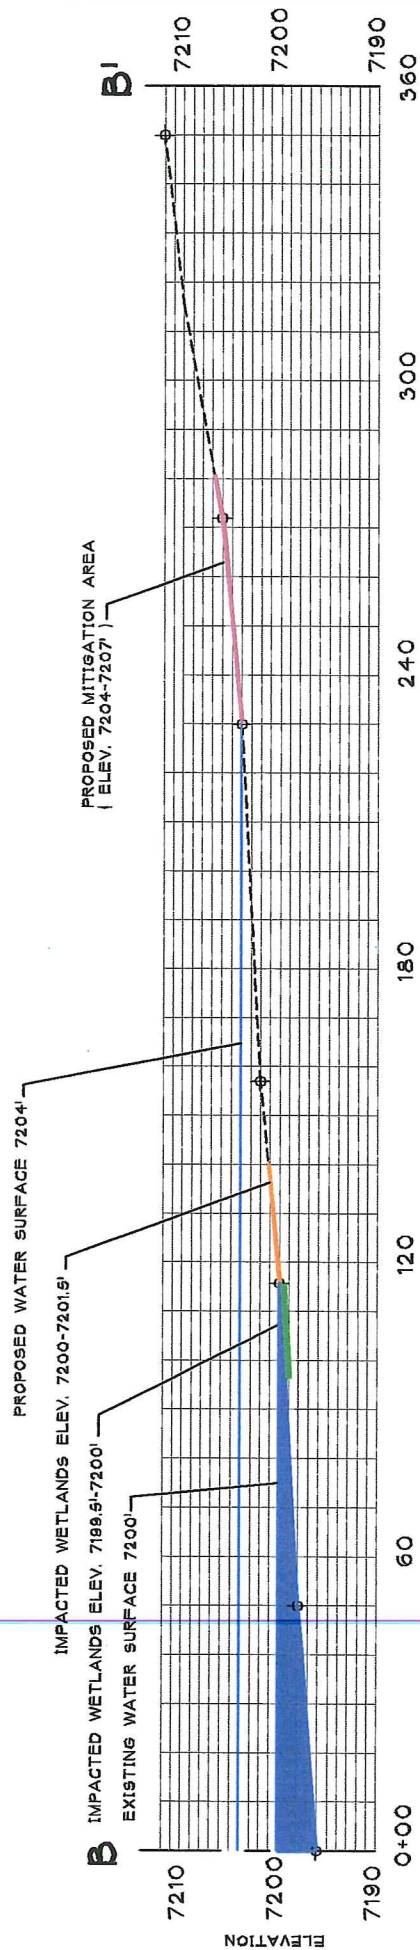



WETLAND IMPACT & MITIGATION CROSS SECTION B - B'

FIGURE 4

Scale:	N.T.S.
Date:	02FEB06
Drawn:	JAKE'S
Checked:	K CROFTS

STAGECOACH RESERVOIR ENLARGEMENT
WETLAND MITIGATION

I.M.E.
P.O. BOX 270 YAMPA, COLORADO 80483
970-638-4482

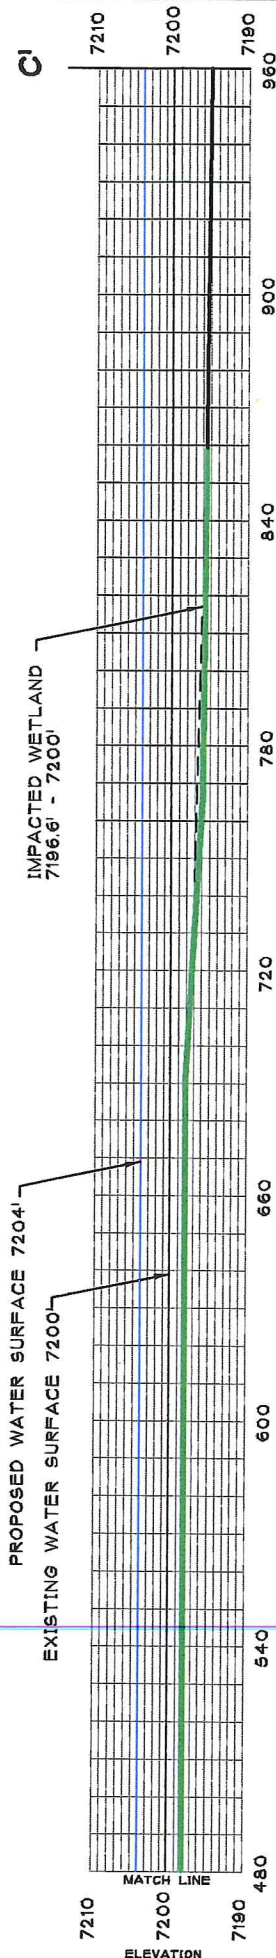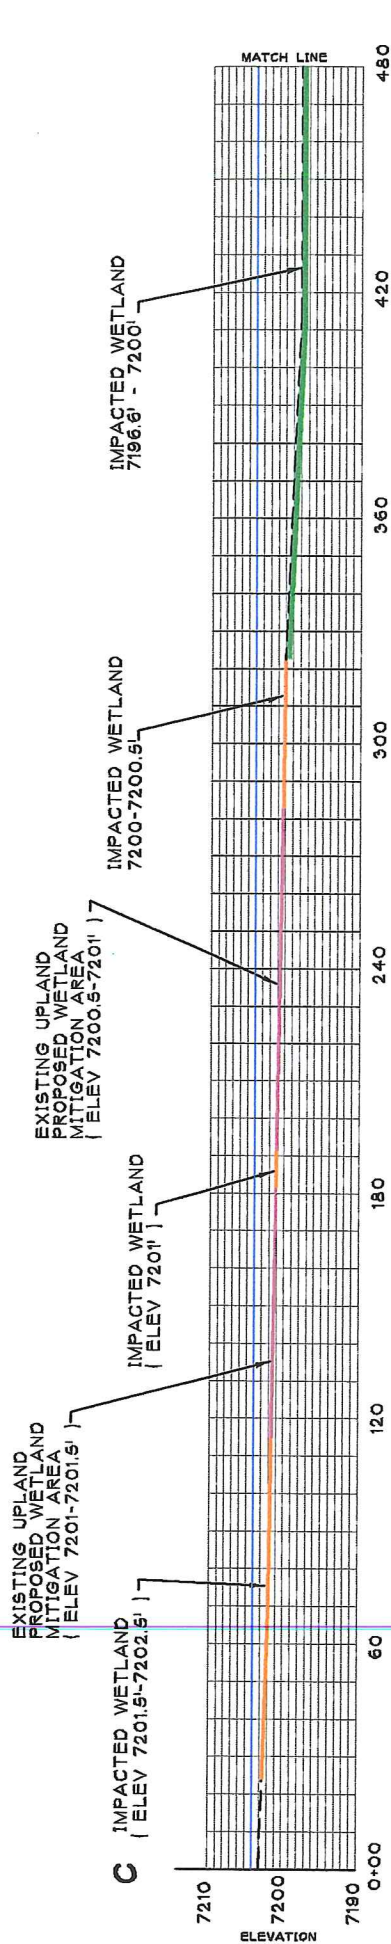

WETLAND IMPACT & MITIGATION CROSS SECTION C - C'

FIGURE 5

Scale:	AS NOTED
Date:	02FEB'D7
Drawn:	JAKE'S
Checked:	K CROFTS

STAGECOACH RESERVOIR ENLARGEMENT
WETLAND MITIGATION

I.M.E.
P.O. BOX 270 YAMPA, COLORADO 80483
970-638-4462

Stagecoach Reservoir Elevation 1989 thru June 2006

Full = 7,200 ft

