

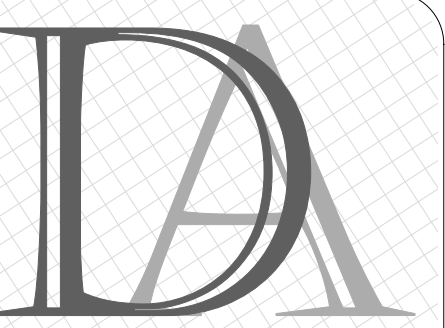
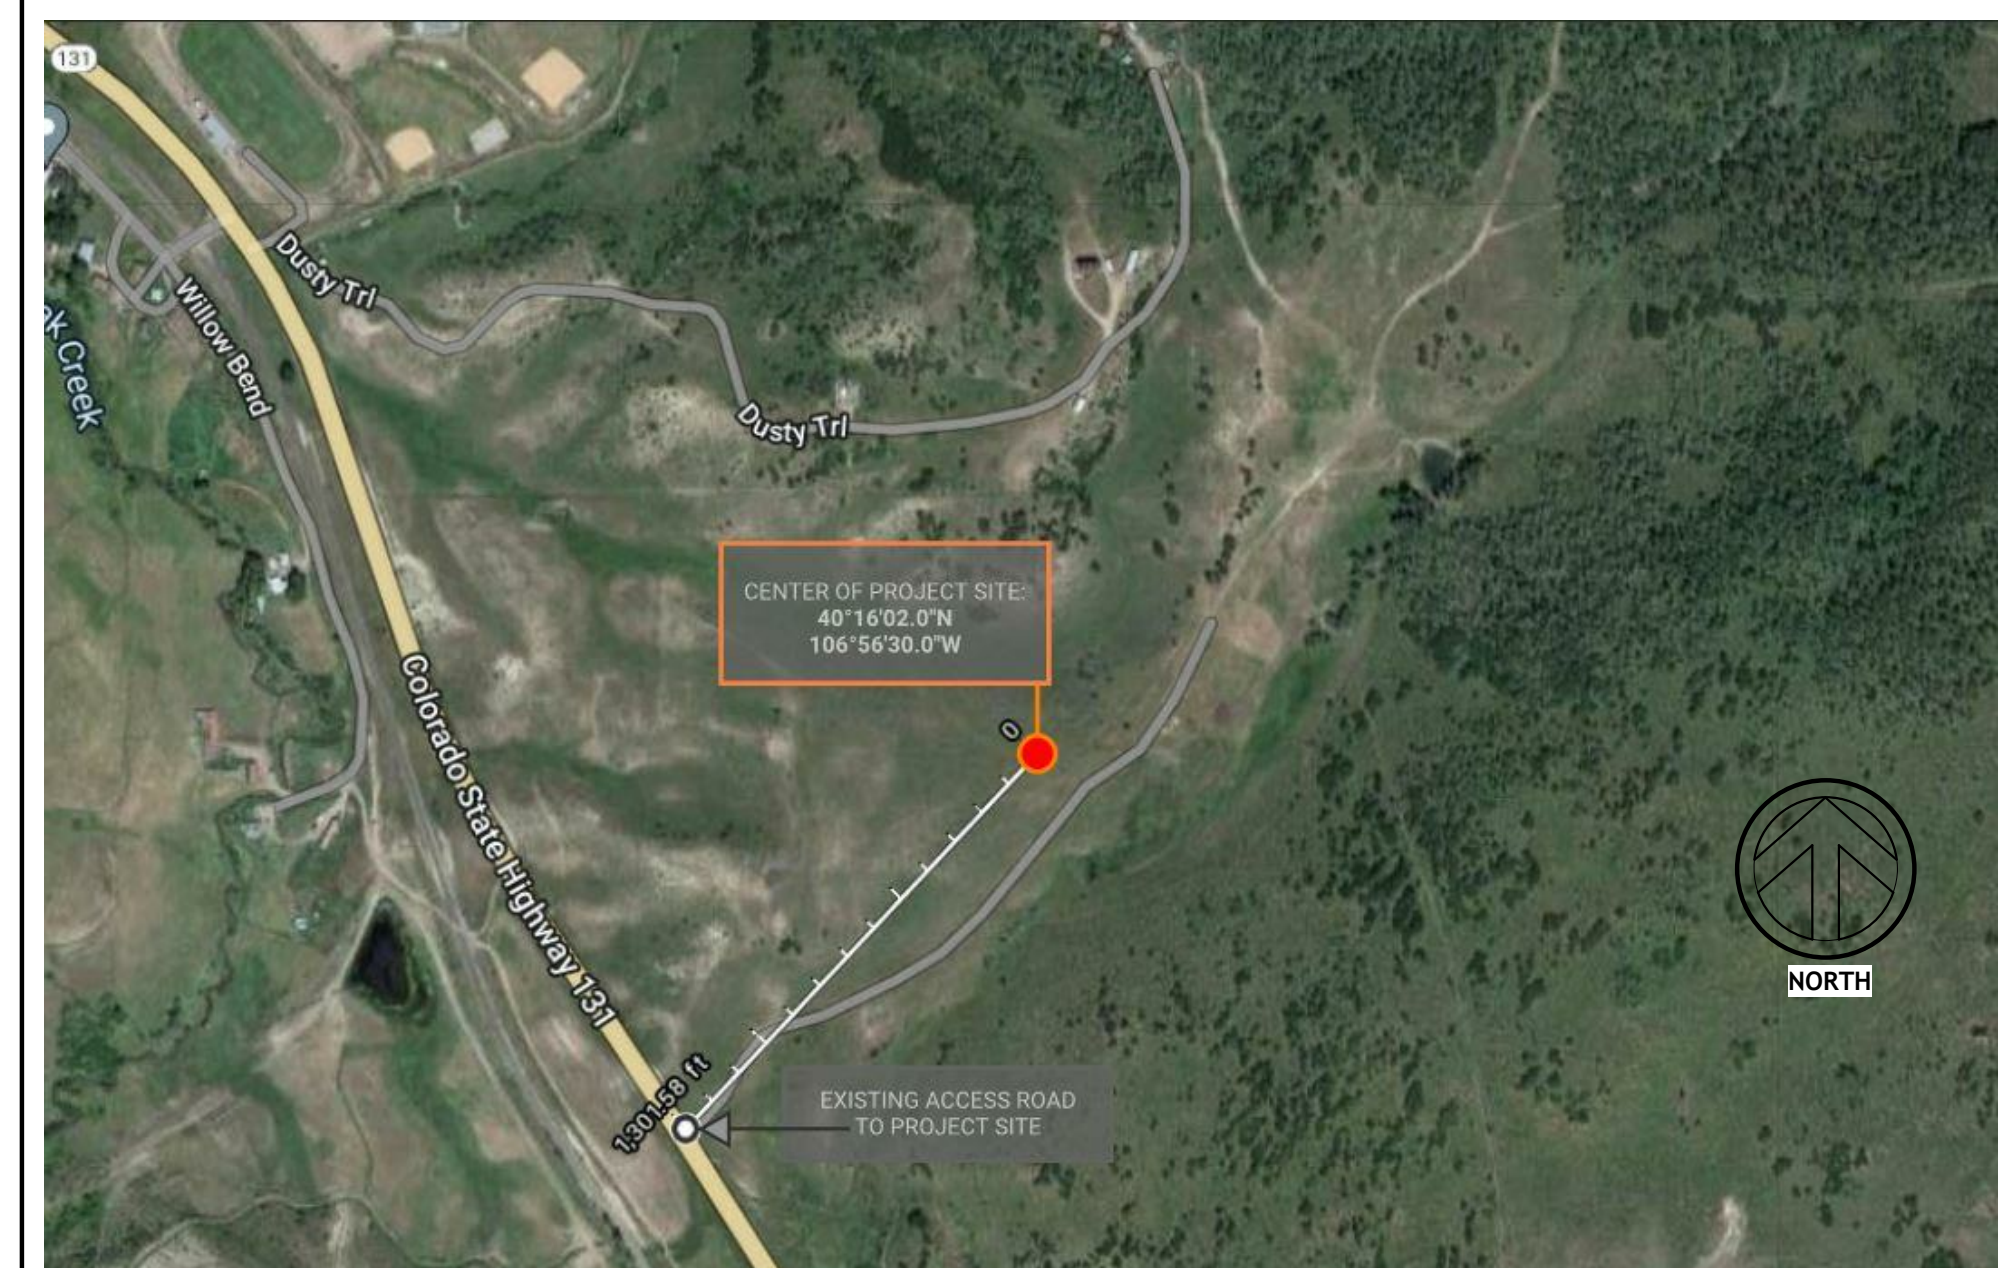
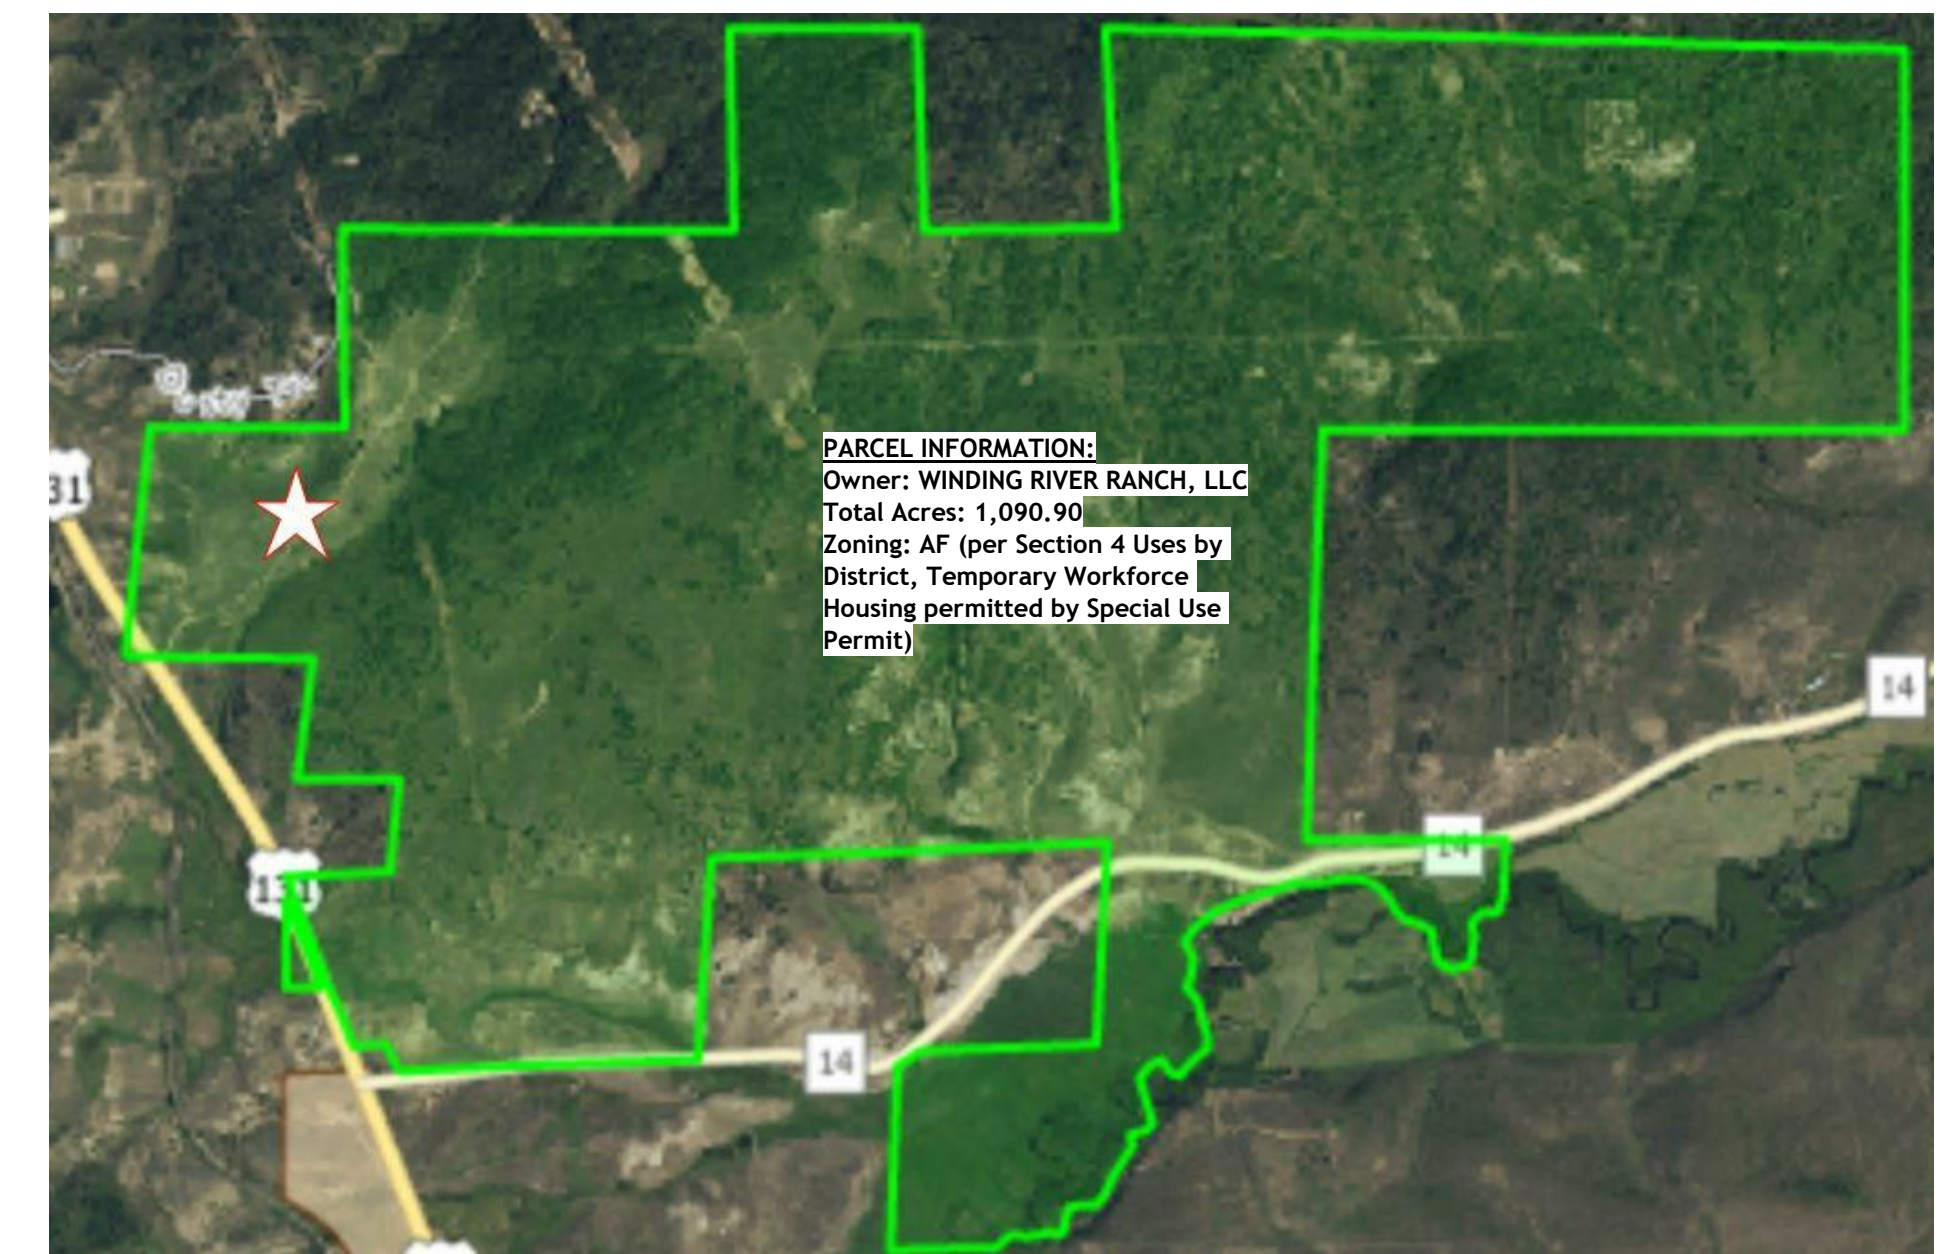


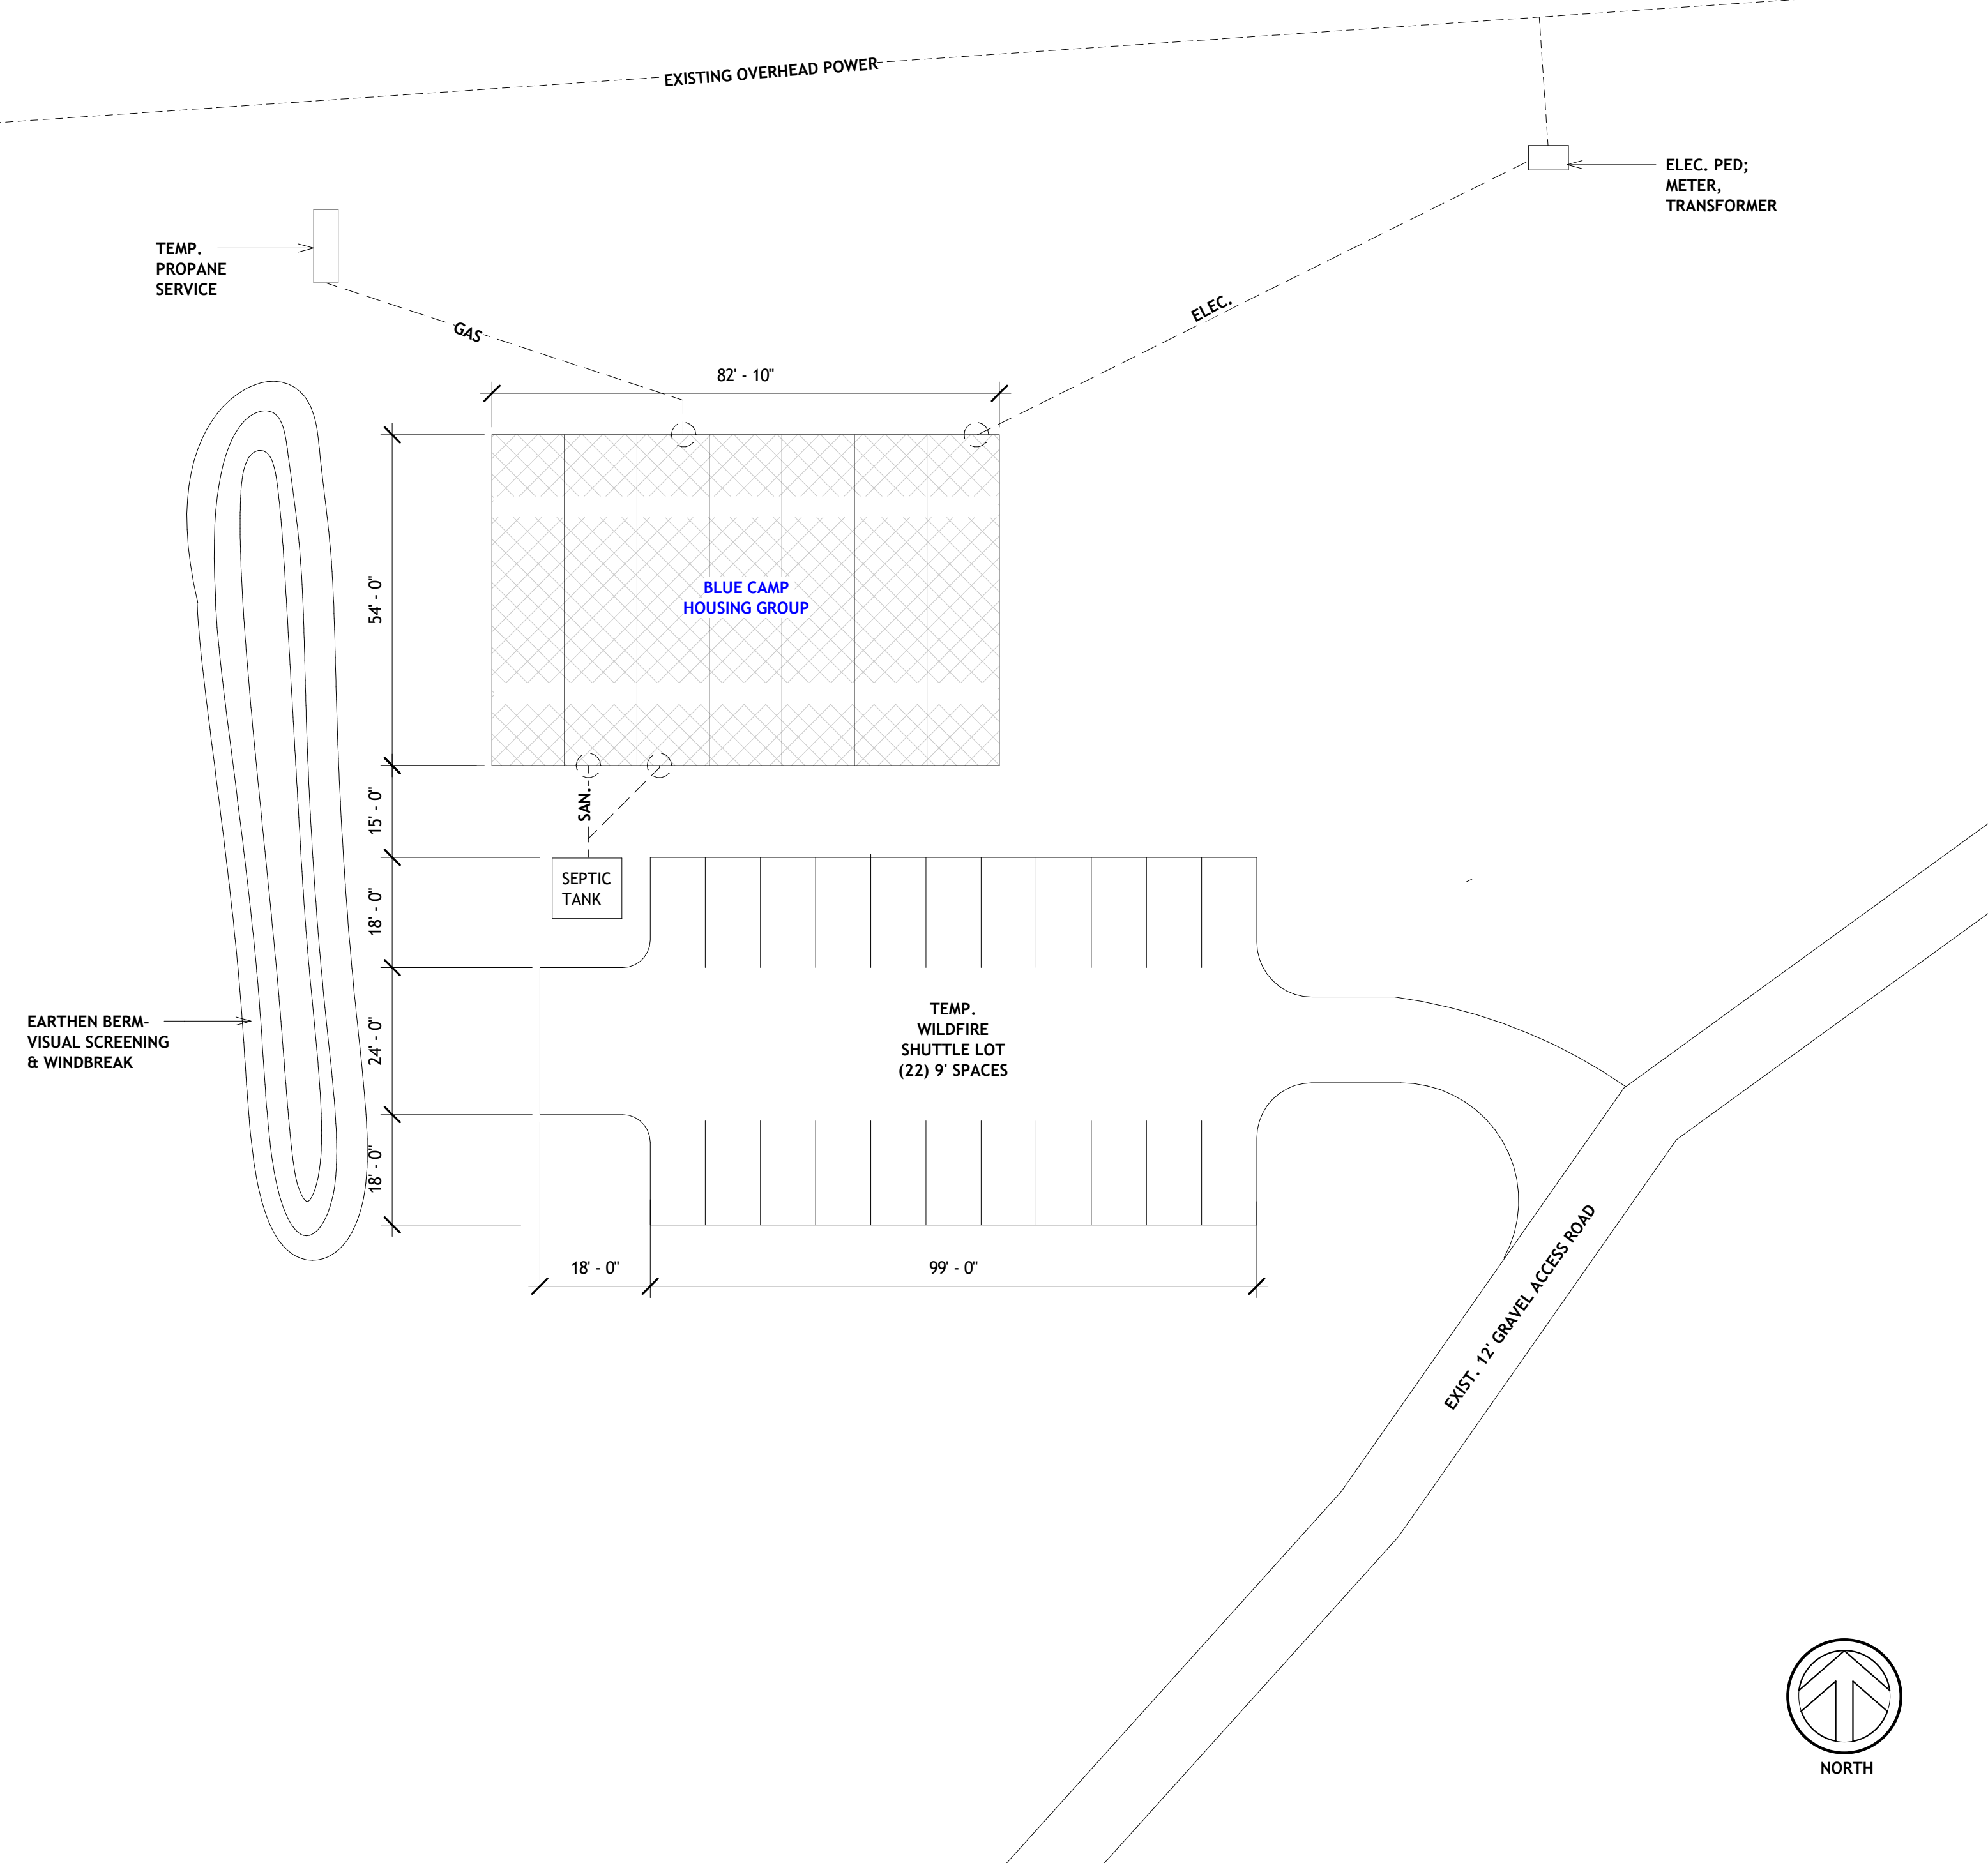

More Architecture

Steamboat Springs, CO
Tel 703.674.9048
oroArchitecture@gmail.com

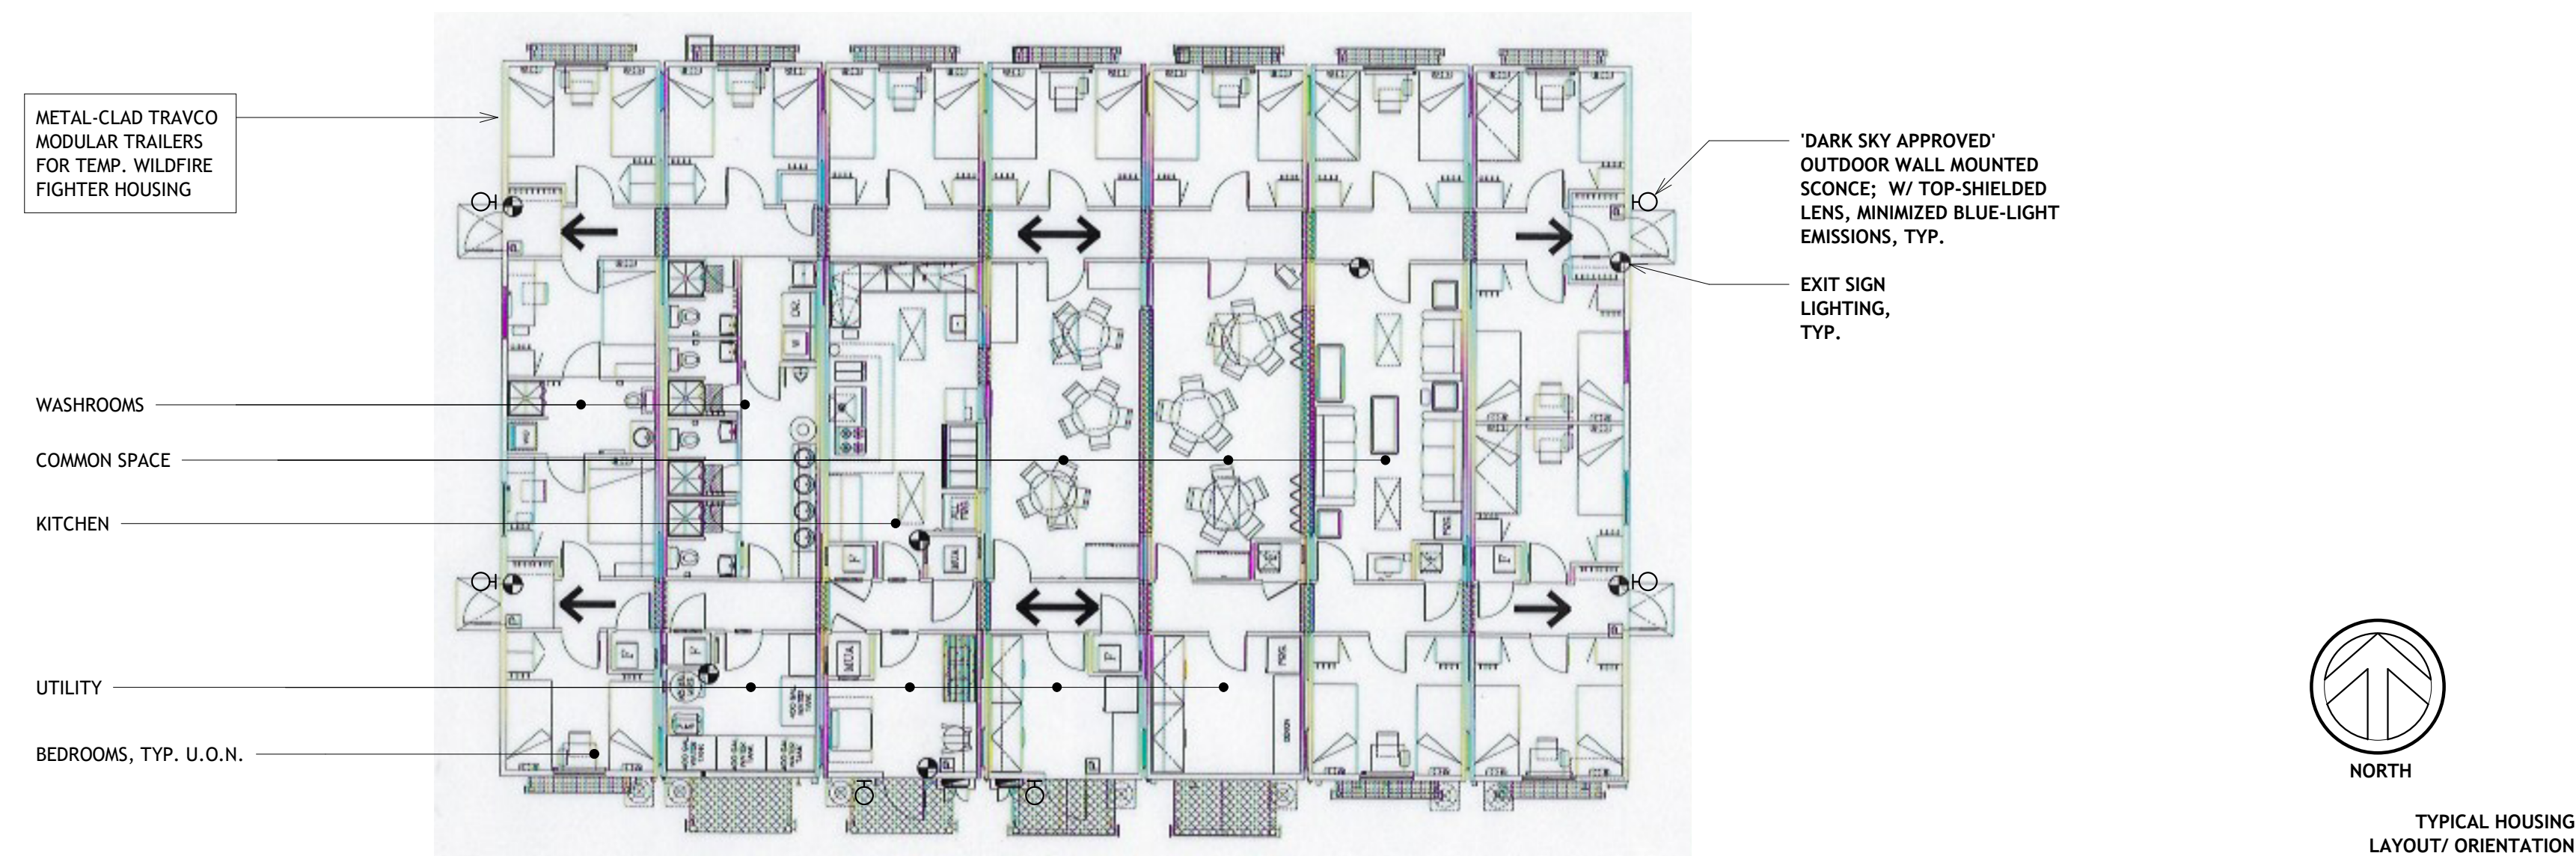

WILDLAND FIREFIGHTER
TEMPORARY HOUSING
O.C.F.P.D.



23380 COUNTY ROAD 14, OAK CREEK, COLORADO
ROUITT COUNTY

A.P.N. 960041001

ISSUED FOR:

No.	Date	Remarks
	1.10.23	SUP PLANNING REVIEW
	2.02.23	SUP REVIEW REVISION
	2.14.23	SUP LAYOUT REVISION

PROJECT NO: 3023
PHASE: PLANNING
DRAWN BY: ND

**SUP
EXHIBIT**

SHEET NAME

1
HEET NUMBER