

GRADING NOTES:

1. TOPSOIL WITHIN THE DESIGNATED PROJECT LIMITS OF DISTURBANCE SHALL BE SALVAGED PRIOR TO BEGINNING OF HAULING, EXCAVATING, OR FILL OPERATIONS.
2. TOPSOIL SHALL BE REPLACED TO DISTURBED AREAS AND SHALL BE PLACED DIRECTLY UPON COMPLETED CUT AND FILL SLOPES WHENEVER CONDITIONS AND THE PROGRESS OF CONSTRUCTION PERMIT.
3. CONTRACTOR TO INSTALL FINISH GRADE ACCORDING TO PLAN GRADES, SLOPES, SPOTS, NOTES AND SPECIFICATIONS. PROVIDE A SMOOTH FINISH BY RANKING IN TOPSOILED AREAS. PROVIDE SMOOTH TRANSITIONS AT TOP OF BANKS AND TOE OF SLOPES.
4. ALL EXCAVATIONS AND EMBANKMENTS SHALL BE FINISHED TO SMOOTH AND UNIFORM SURFACES CONFORMING WITH PLANS AND TYPICAL SECTIONS DETAILED AND SPECIFIED HERE.
5. WHEN EMBANKMENT IS PLACED ON BOTH SIDES OF A CONCRETE WALL OR BOX TYPE STRUCTURE, THE EMBANKMENT SHALL BE BROUGHT UP EQUALLY ON BOTH SIDES OF THE STRUCTURE UNLESS NOTED OTHERWISE ON THE PLANS.
6. EMBANKMENT SHALL BE PLACED IN HORIZONTAL LAYERS NOT TO EXCEED 8 INCHES LOOSE MEASUREMENT AND SHALL BE COMPACTED AS SPECIFIED BEFORE THE NEXT LAYER IS PLACED.
7. SURFACE WATER SHALL NOT BE ALLOWED TO POND ANYWHERE AND SHALL DRAIN AWAY FROM BUILDING AT ALL TIMES. ALL DRAINAGE IS SHOWN DRAINING AWAY FROM BUILDING ON THESE PLANS.
8. THIS AREA IS WITHIN ZONE OF THE YAMPA RIVER FIRM PANEL NUMBER 08107C0835D. NO PROPOSED CHANGE IN NET FILL ON THIS SITE IS PROPOSED.


NOTES:

INFORMATION SHOWN ON THIS SHEET WAS OBTAINED FROM:
COMMUNITY OF MILNER SEWAGE TREATMENT FACILITY SITE
PLAN BY : DISMUKE & DISMUKE, INC. CONSULTING ENGINEERS & SURVEYORS
DATED JUNE 1982

RESTORATION SEEDING SPECIFICATIONS:


REFER TO PROJECT SPECIFICATION MANUAL SECTION 32 92 00 FOR THE FOLLOWING ITEMS:

1. SOIL ANALYSIS
2. SEED AND MULCH SUBMITTALS
3. SITE PREPARATION AND PROTECTION
4. SOIL PREPARATION
5. SEEDING AND MULCHING
6. WARRANTY AND CONDITIONS

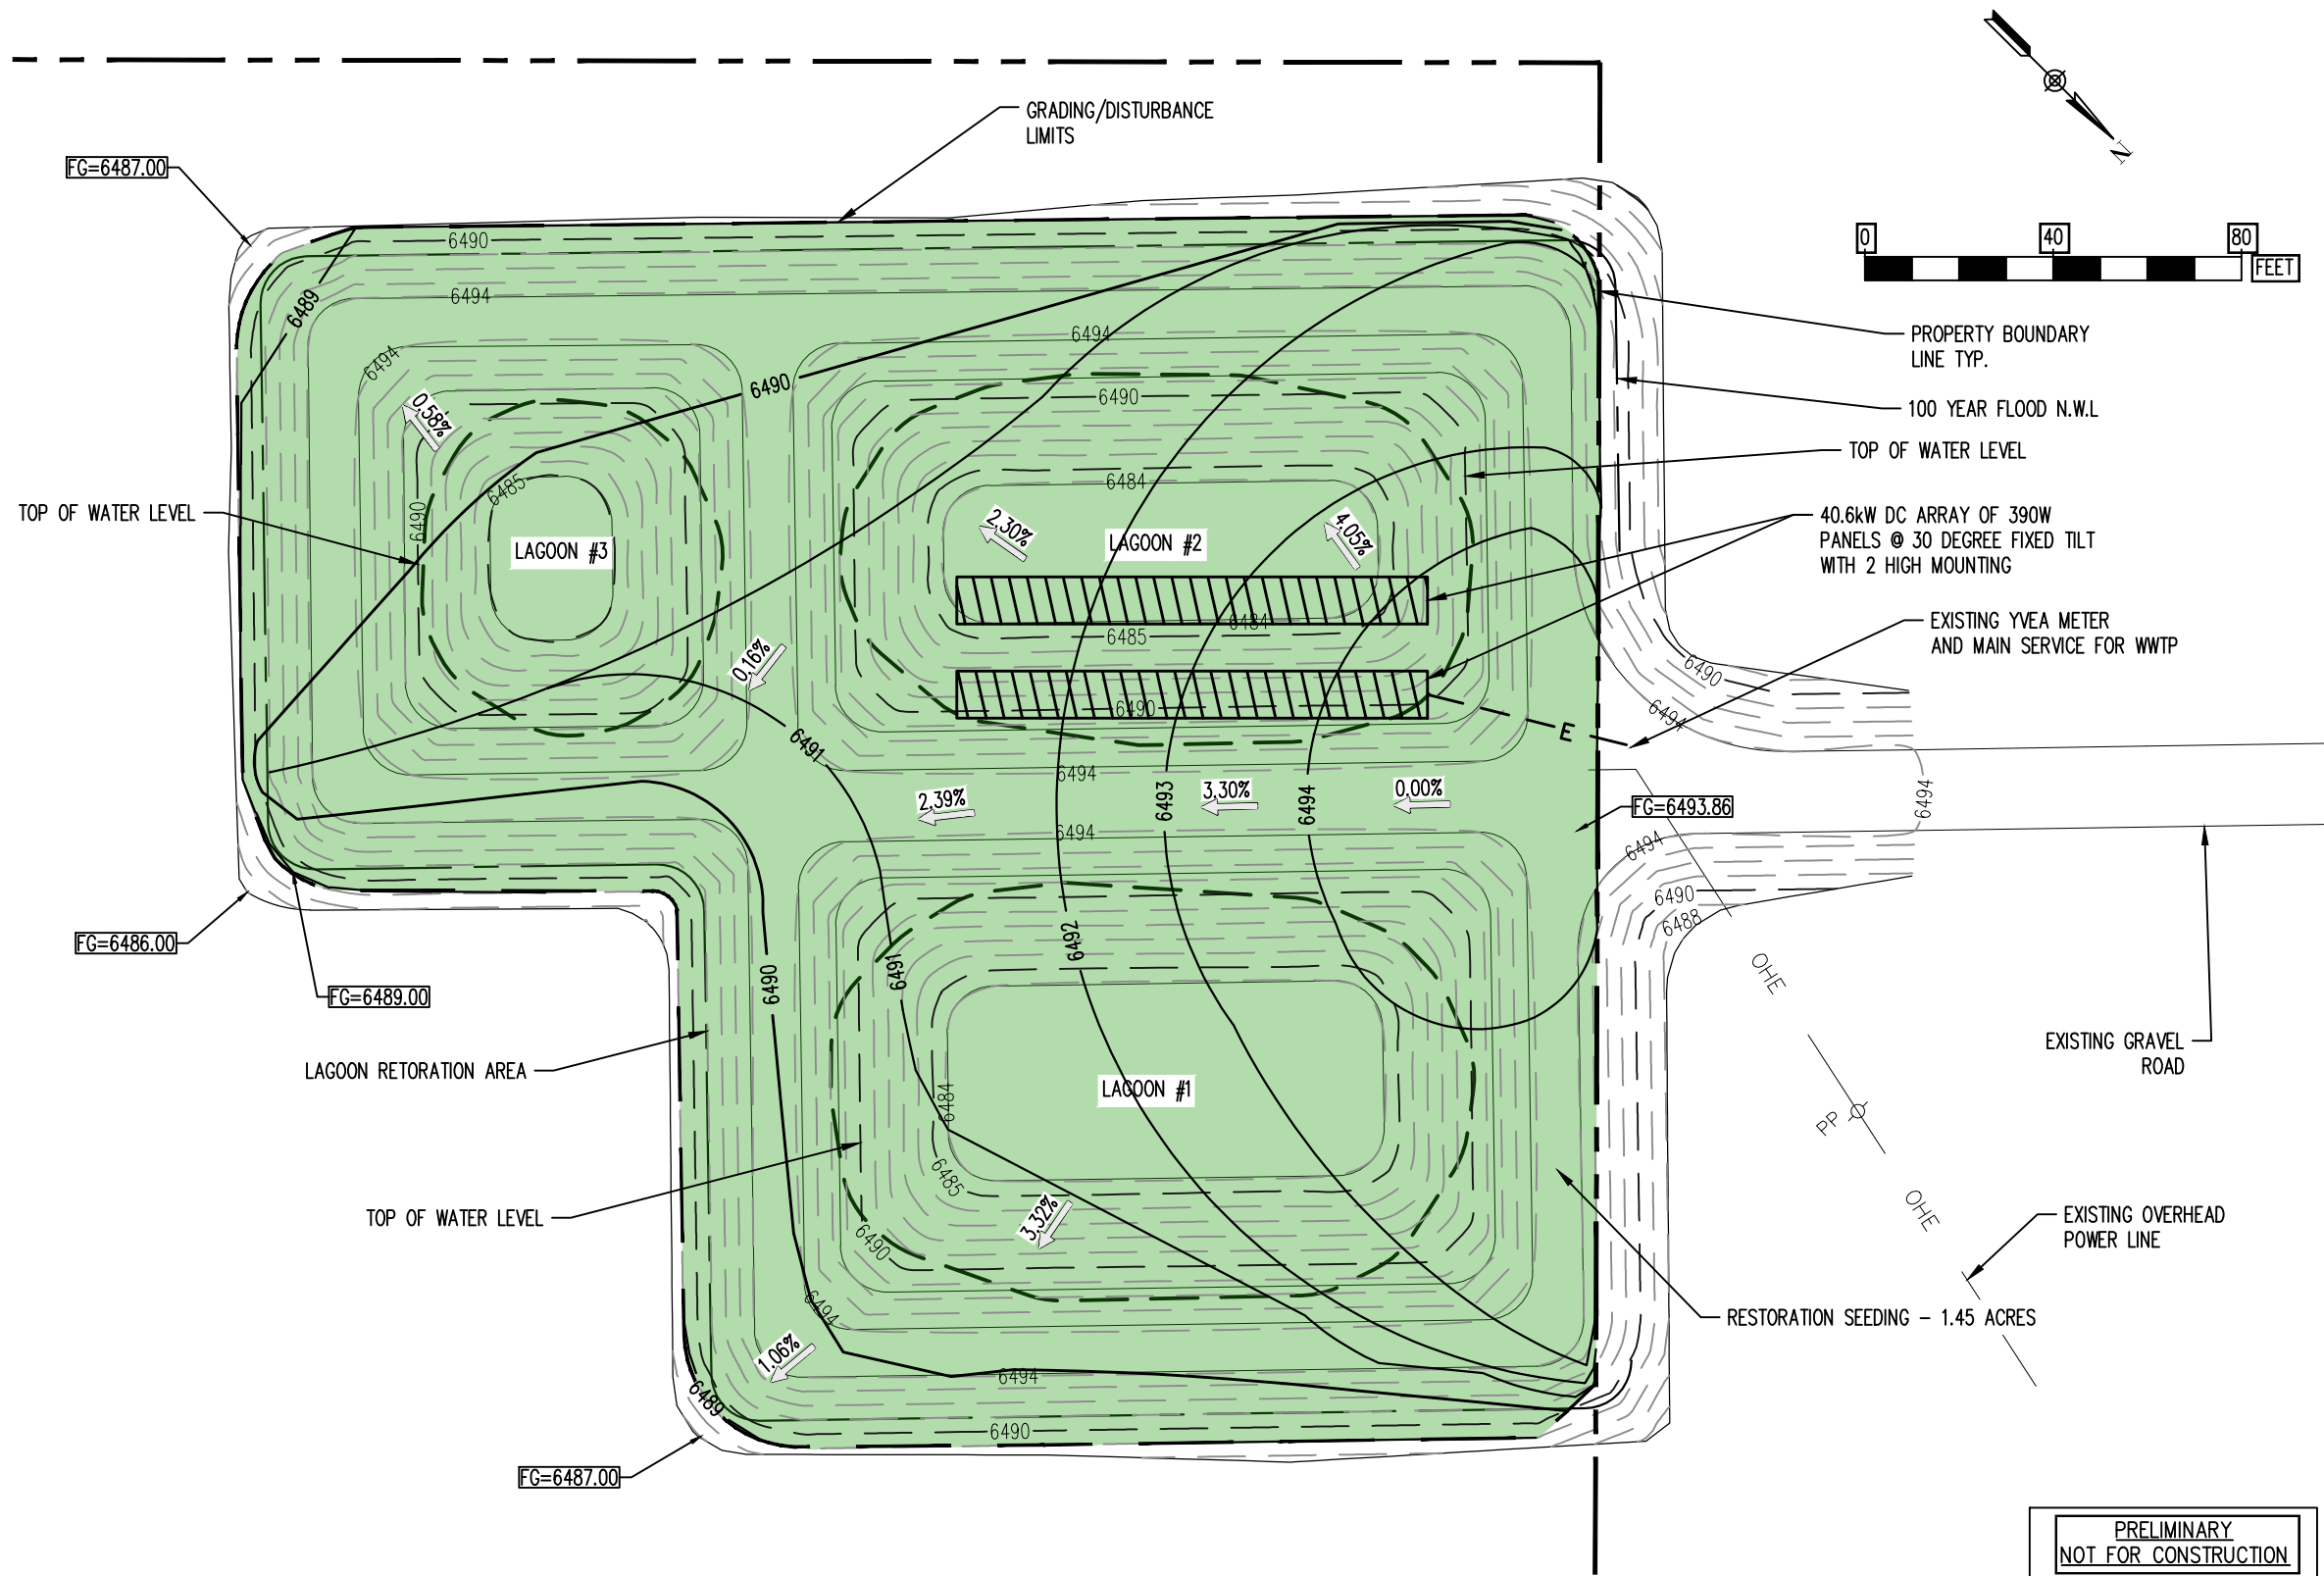

LAGOON GRADING AND RESTORATION PLAN

REV. No:	DATE:	BY:	REVISION DESCRIPTION:	DRAWN BY: MG
				DESIGNED BY: AS
				FILE PRINTED ON: 5/26/2023 10:33:03 AM
				COPYRIGHT: AQUAWORKS DBO, INC.
				<div style="display: flex; align-items: center;"> <div style="border: 1px solid black; width: 100px; height: 100px; margin-right: 10px;"></div> <div>IF THIS BAR DOES NOT READ 1"</div> </div> <div style="display: flex; align-items: center;"> <div>DRAWING IS NOT LABELED TO SCALE</div> </div>

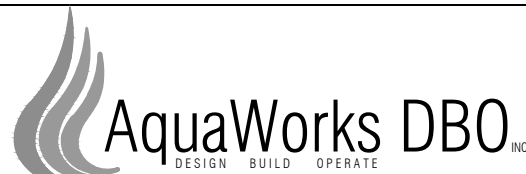

PROJECT:	MILNER COLORADO WWTP COMMUNITY OF MILNER ROUTT COUNTY, COLORADO	SHEET TITLE: LAGOON GRADING AND RESTORATION PLAN		
ENGINEER:	AQUAWORKS DBO, INC. 3252 WILLIAMS STREET DENVER, COLORADO 80205 (303) 477-5915	PROJECT NUMBER: 7829	SCALE: 1"= 40'	SHEET: C9