
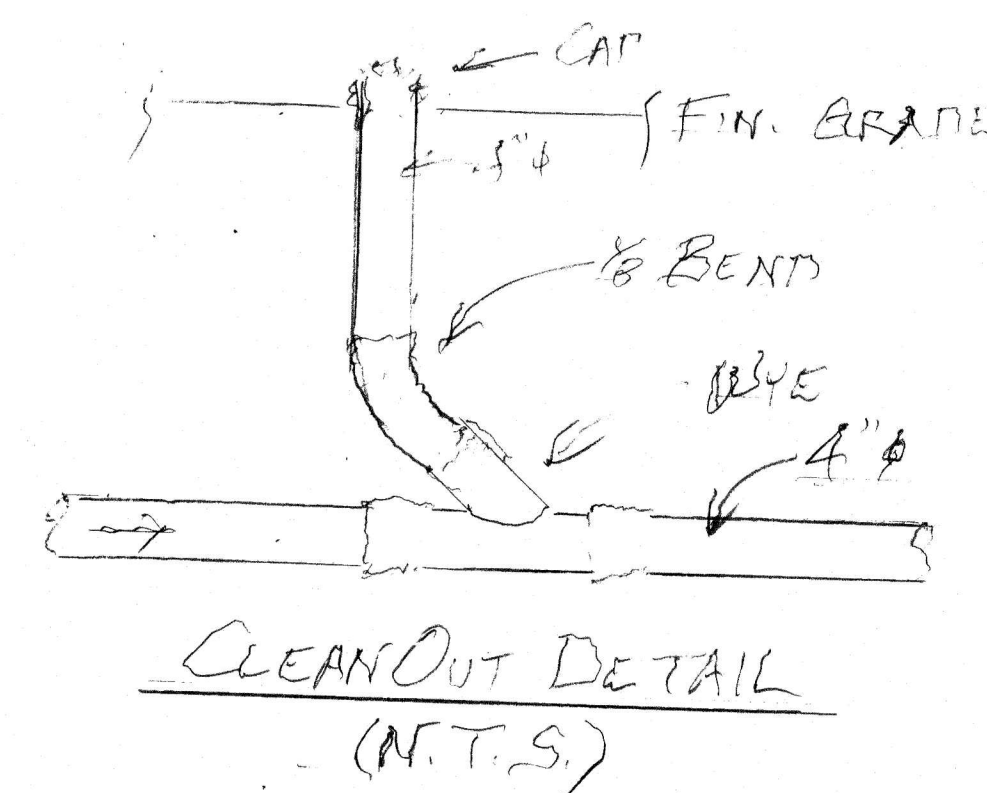
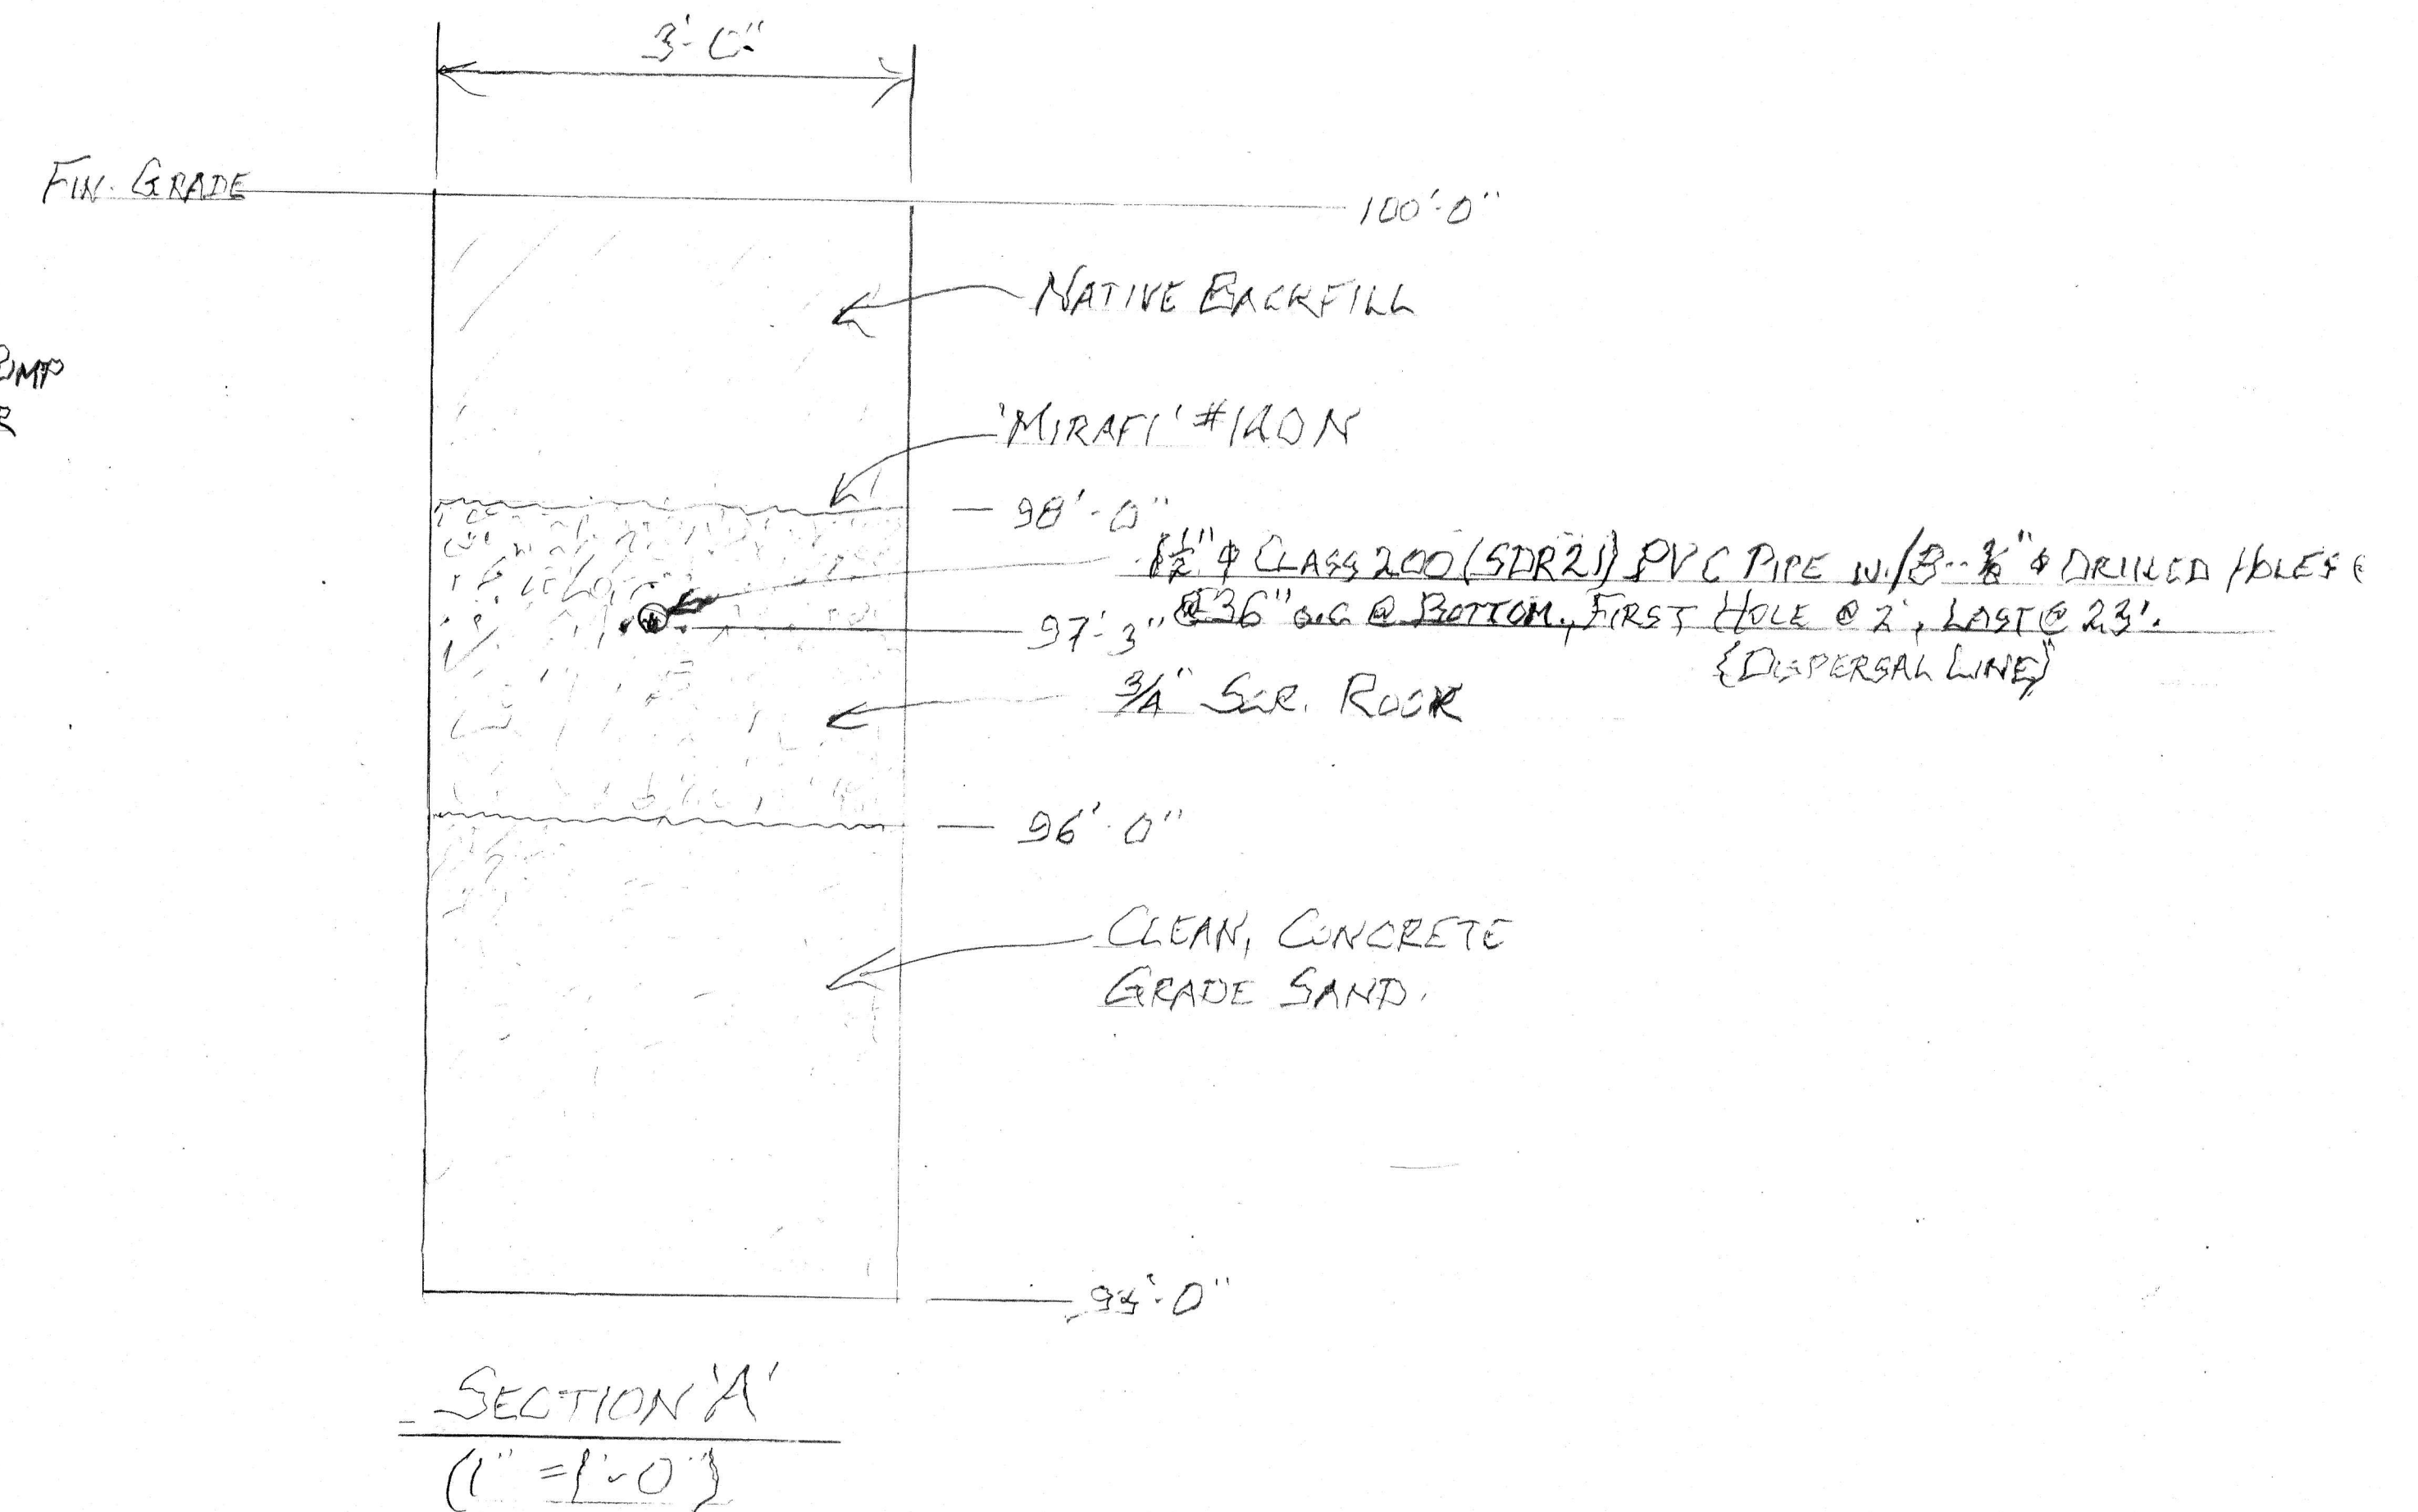


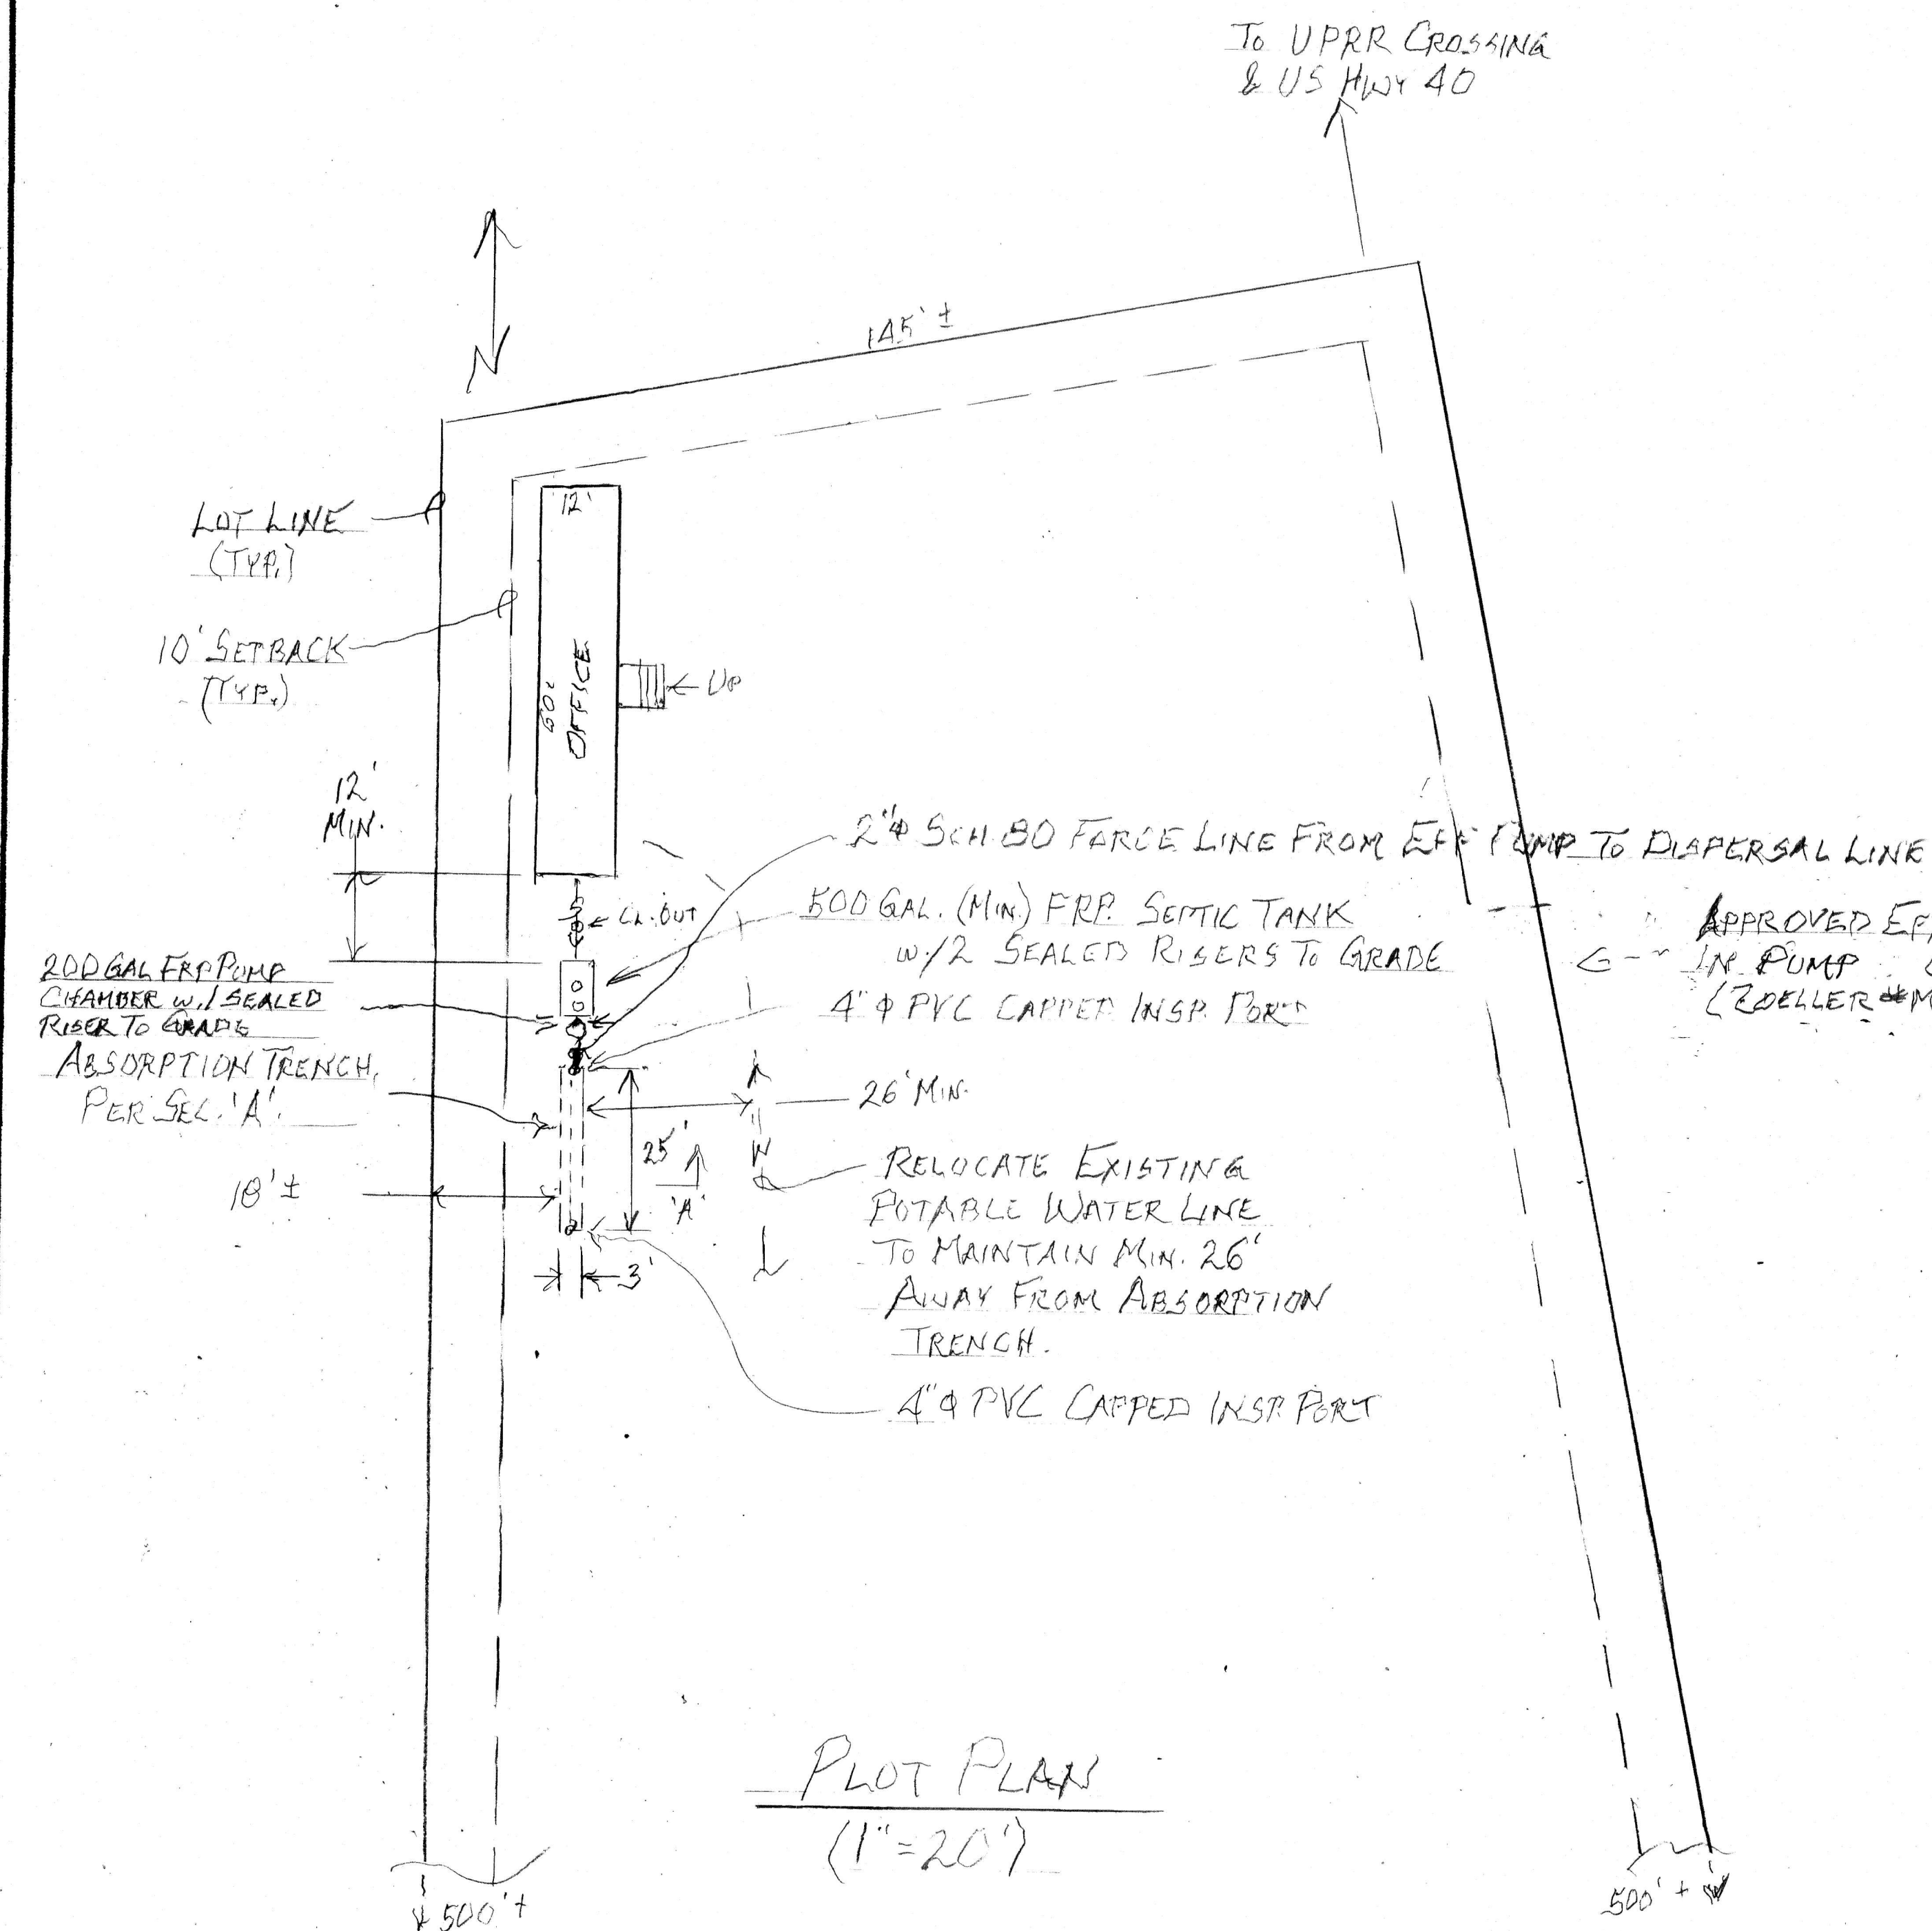

REVISION LOG					
NO.	DESCRIPTION	DATE	D	C	
1	ADD EFF. PUMP & FUEL LINE	7/12/88			
2	CH. DIST. LINE	7/12/88			
3	ADD FUEL CHAMBER	7/23/88			

OWTS
40025 BAKER DRIVE
ROUFT COUNTY, COLORADO

40025 BAKER DRIVE
ROUFT COUNTY, COLORADO

ROUTT COUNTY, COLORADO

Bear Valley Design, Ltd.
Engineers - Consultants

Engineers - Consultants

P. O. BOX 475 STEAMBOAT SPRINGS, COLO. 80477 (970) 879-5454

DATE: <i>Aug 22</i>	SCALE: <i>1:1000</i>	JOB: <i>—</i>	REV: <i>2</i>
---------------------	----------------------	---------------	---------------

DRWN.	CHK.	APR.	SHEET (2) OF (2)
-------	------	------	----------------------