


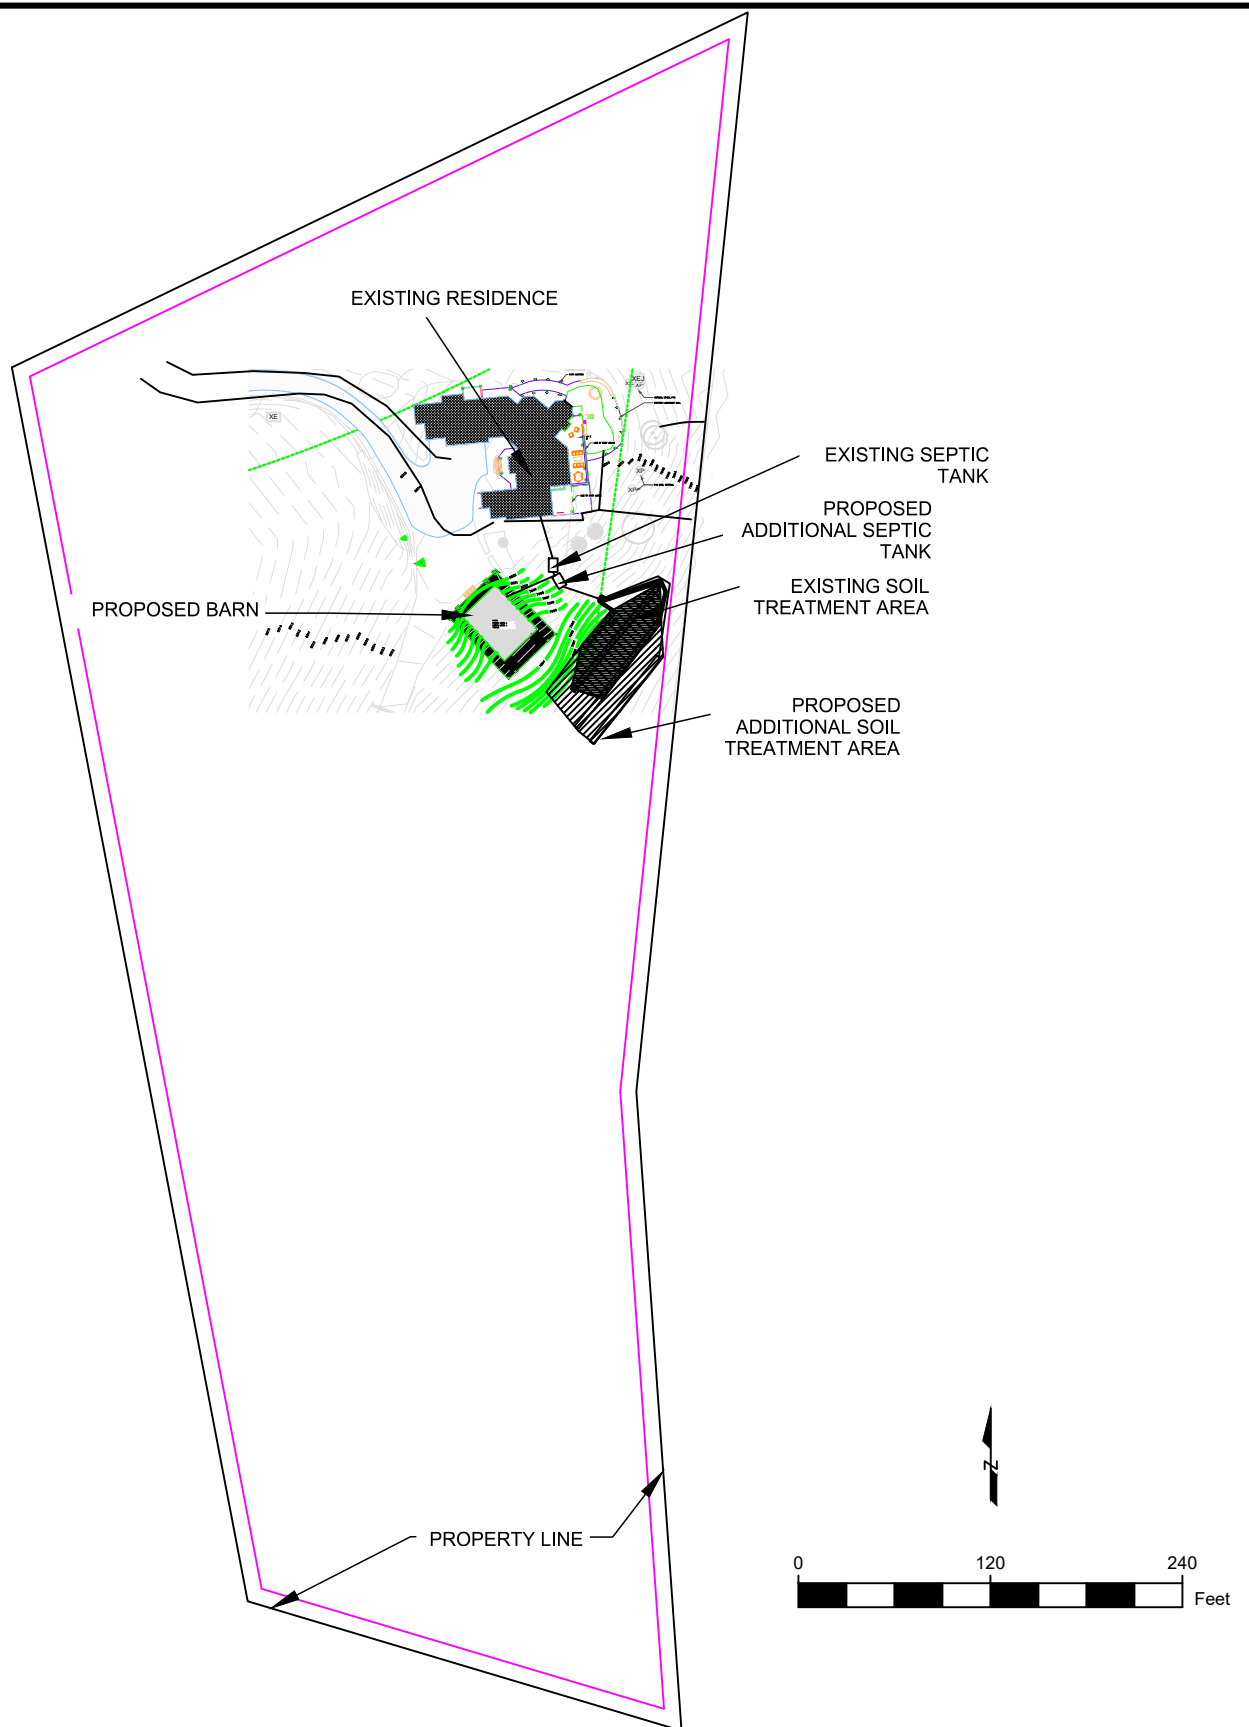

Title: OWTS – OVERALL SITE PLAN

Date: 7/21/23


Job Name: Woodrow Residence

Job No. 23-12920

Location: 31555 Greenridge Drive, Routt County, Colorado

Figure #1



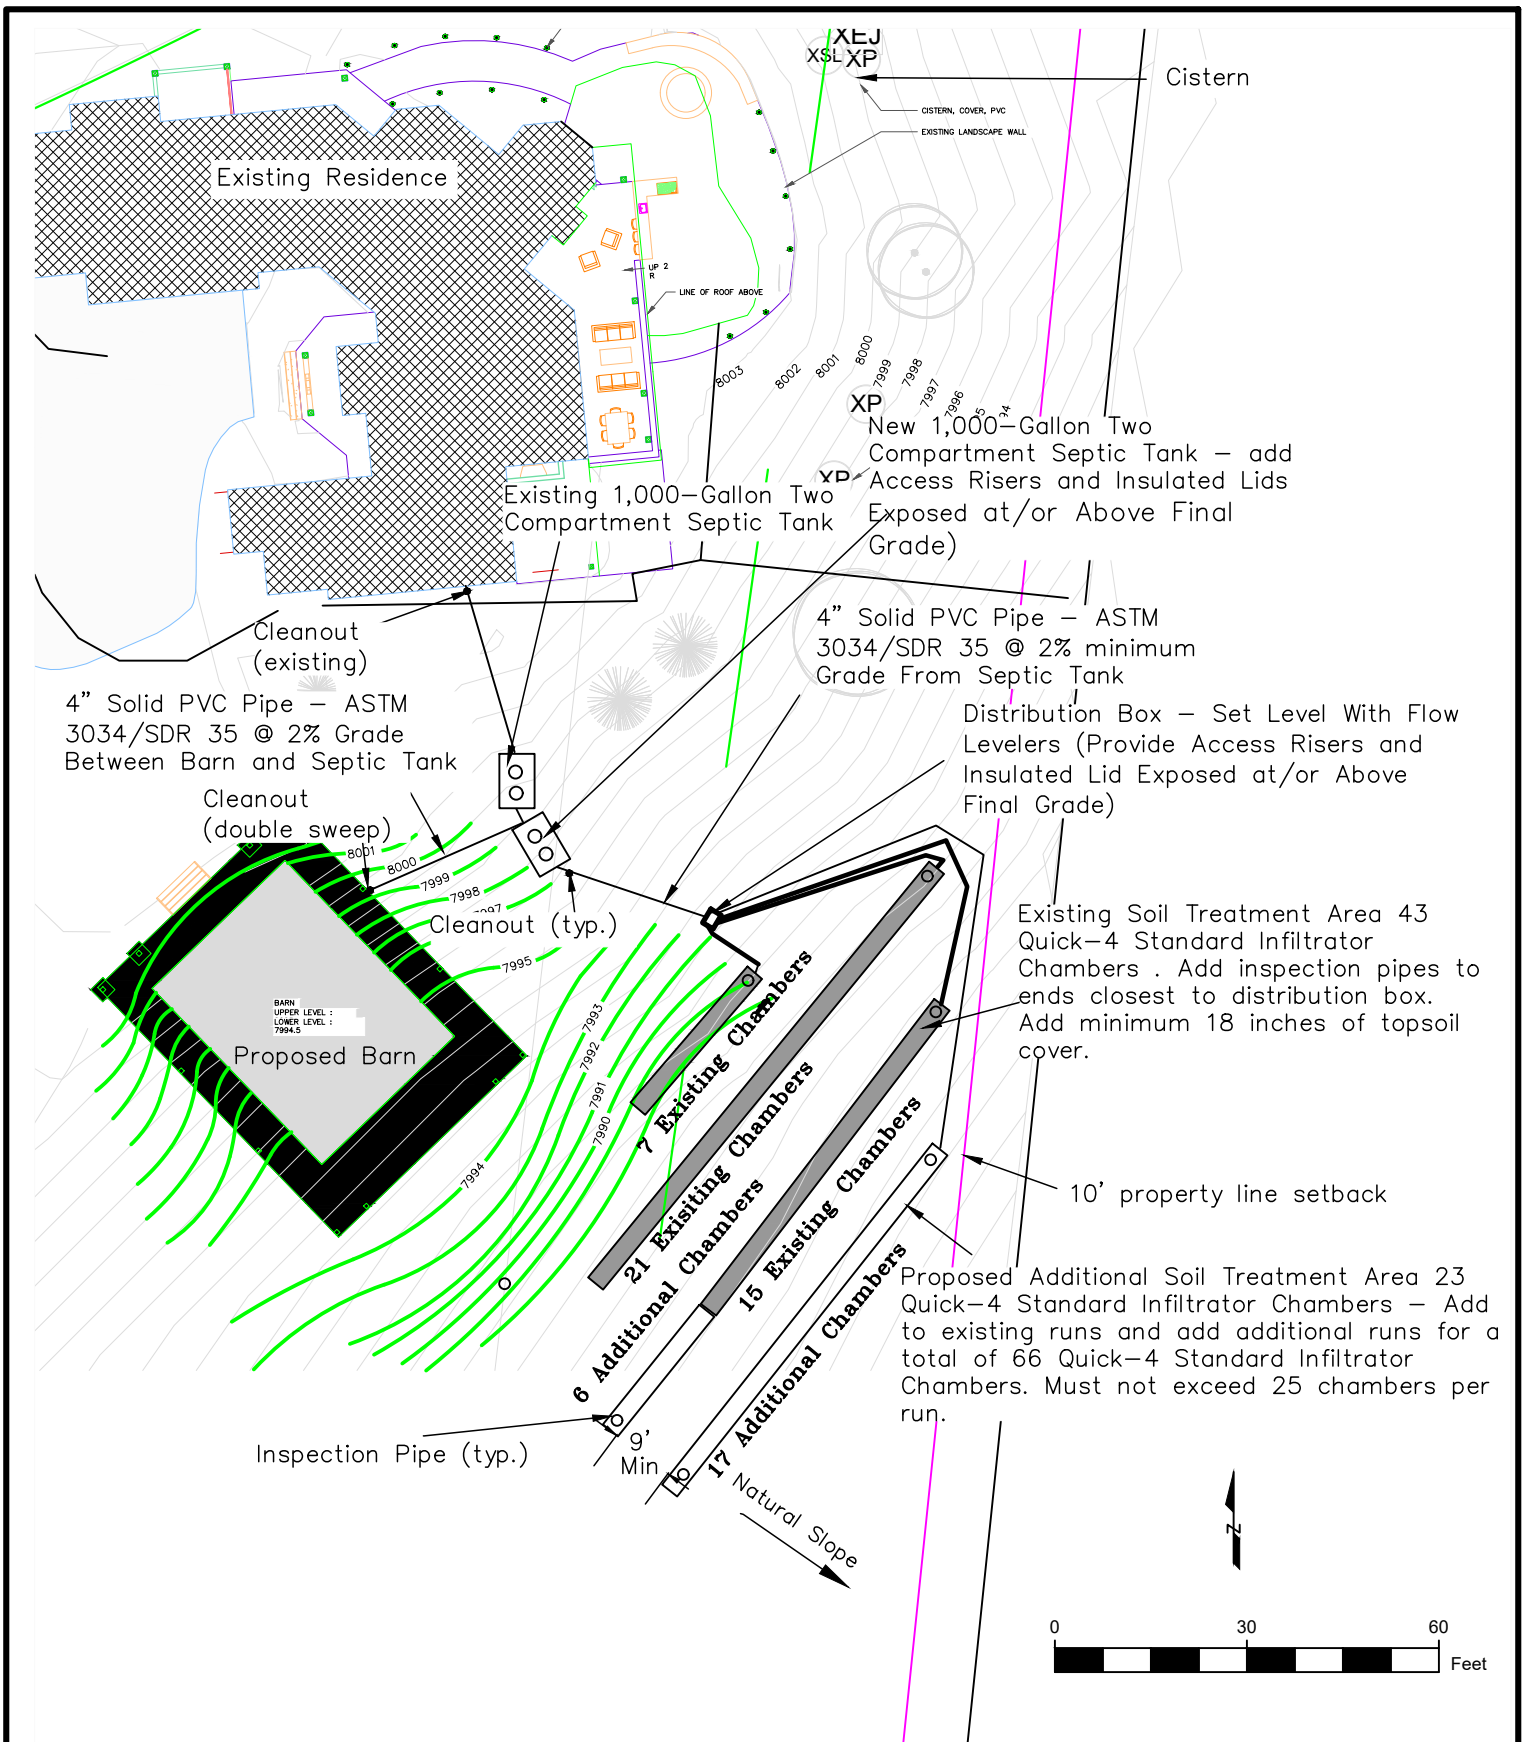

Title: OWTS – CHAMBERS SITE PLAN

Job Name: Woodrow Residence

Location: 31555 Greenridge Drive, Routt County, Colorado

Date: 7/21/23

Job No. 23-12920

Figure #2

