



Date: September 28, 2023 - 12:37pm / User: WyattEvens
Path: K:\05_Civil\196778000_Stagecoach_CADD\Exhibits\Workforce Housing Exhibit\Secondary-Base\Stage.dwg

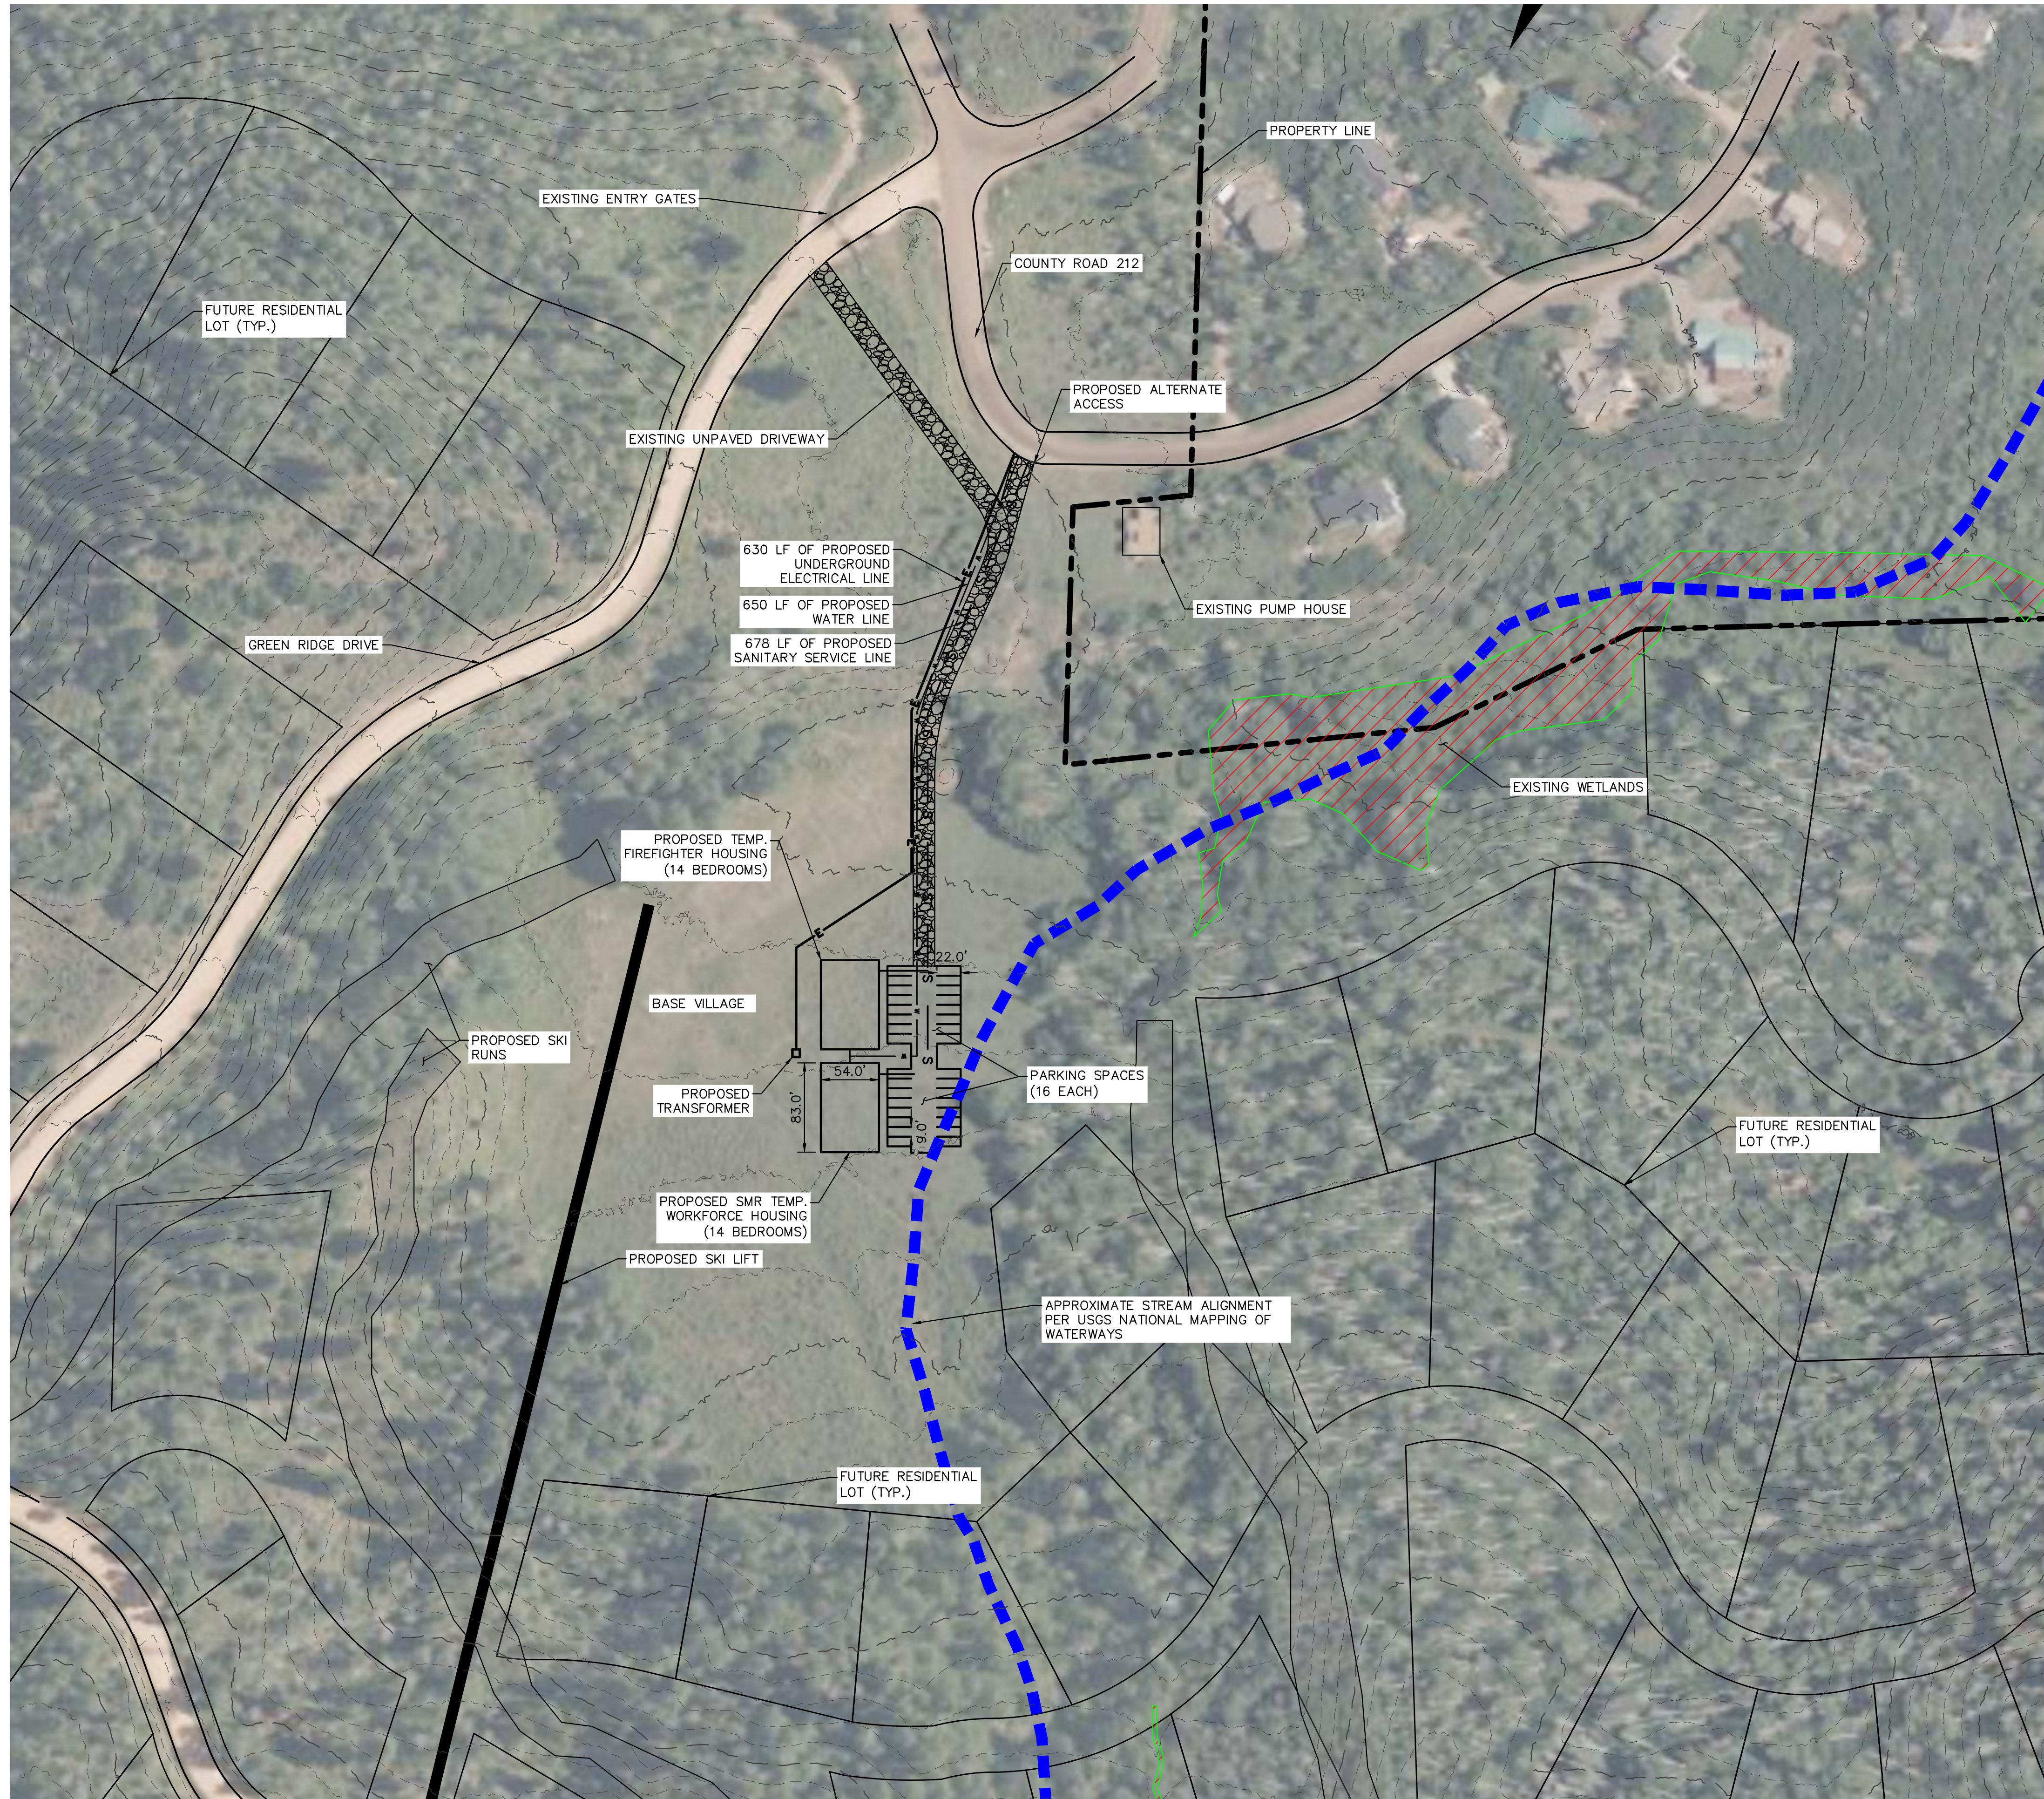


WORKFORCE HOUSING SECONDARY BASE VILLAGE

SCALE 1" = 80'

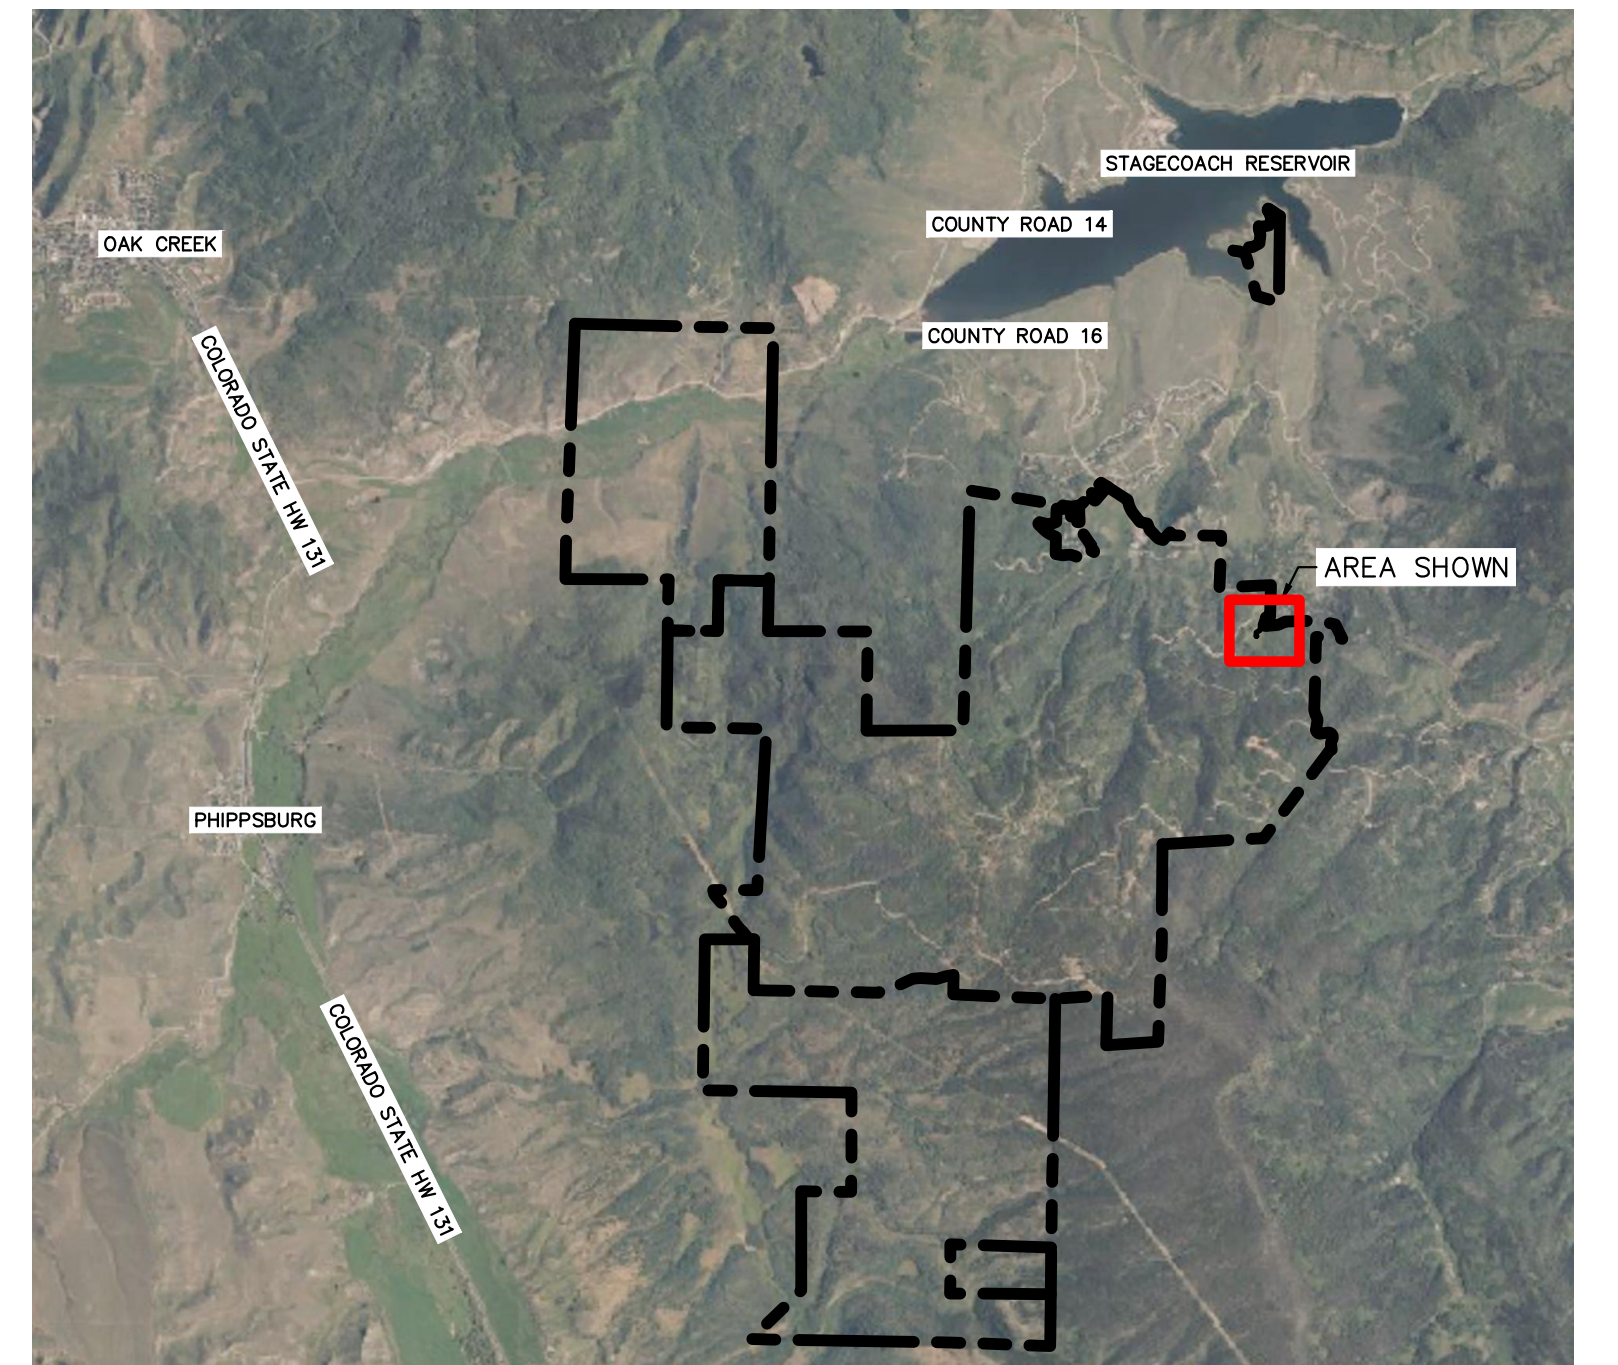

KEY MAP

SCALE 1" = 5000'

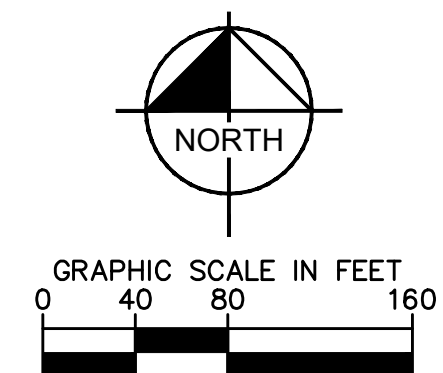

STAGECOACH MOUNTAIN RESORT
SUP APPLICATION - WORKFORCE HOUSING

09/28/2023

Page 1

Kimley»Horn