

SCALE: 1 1/2" = 1'-0"

Reviewed
for Code
Compliance
05/09/2024

5" SLAB PER STRUCT.
W/ RADIANT


1 1/2" EPS FOAM

"VIPER VAPORCHECK"
AIR/VAPOR BARRIER-
TAPE ALL SEAMS-ATTACH
TO STEM w/ NON SKINNING
MASTIC

1 1/2" EPS FOAM

PERF RADON PIPE-
SLOPE AND ROUTE TO
STACK VENT, RE: 3-A-3_0

8" GRAVEL CAPILLARY BREAK

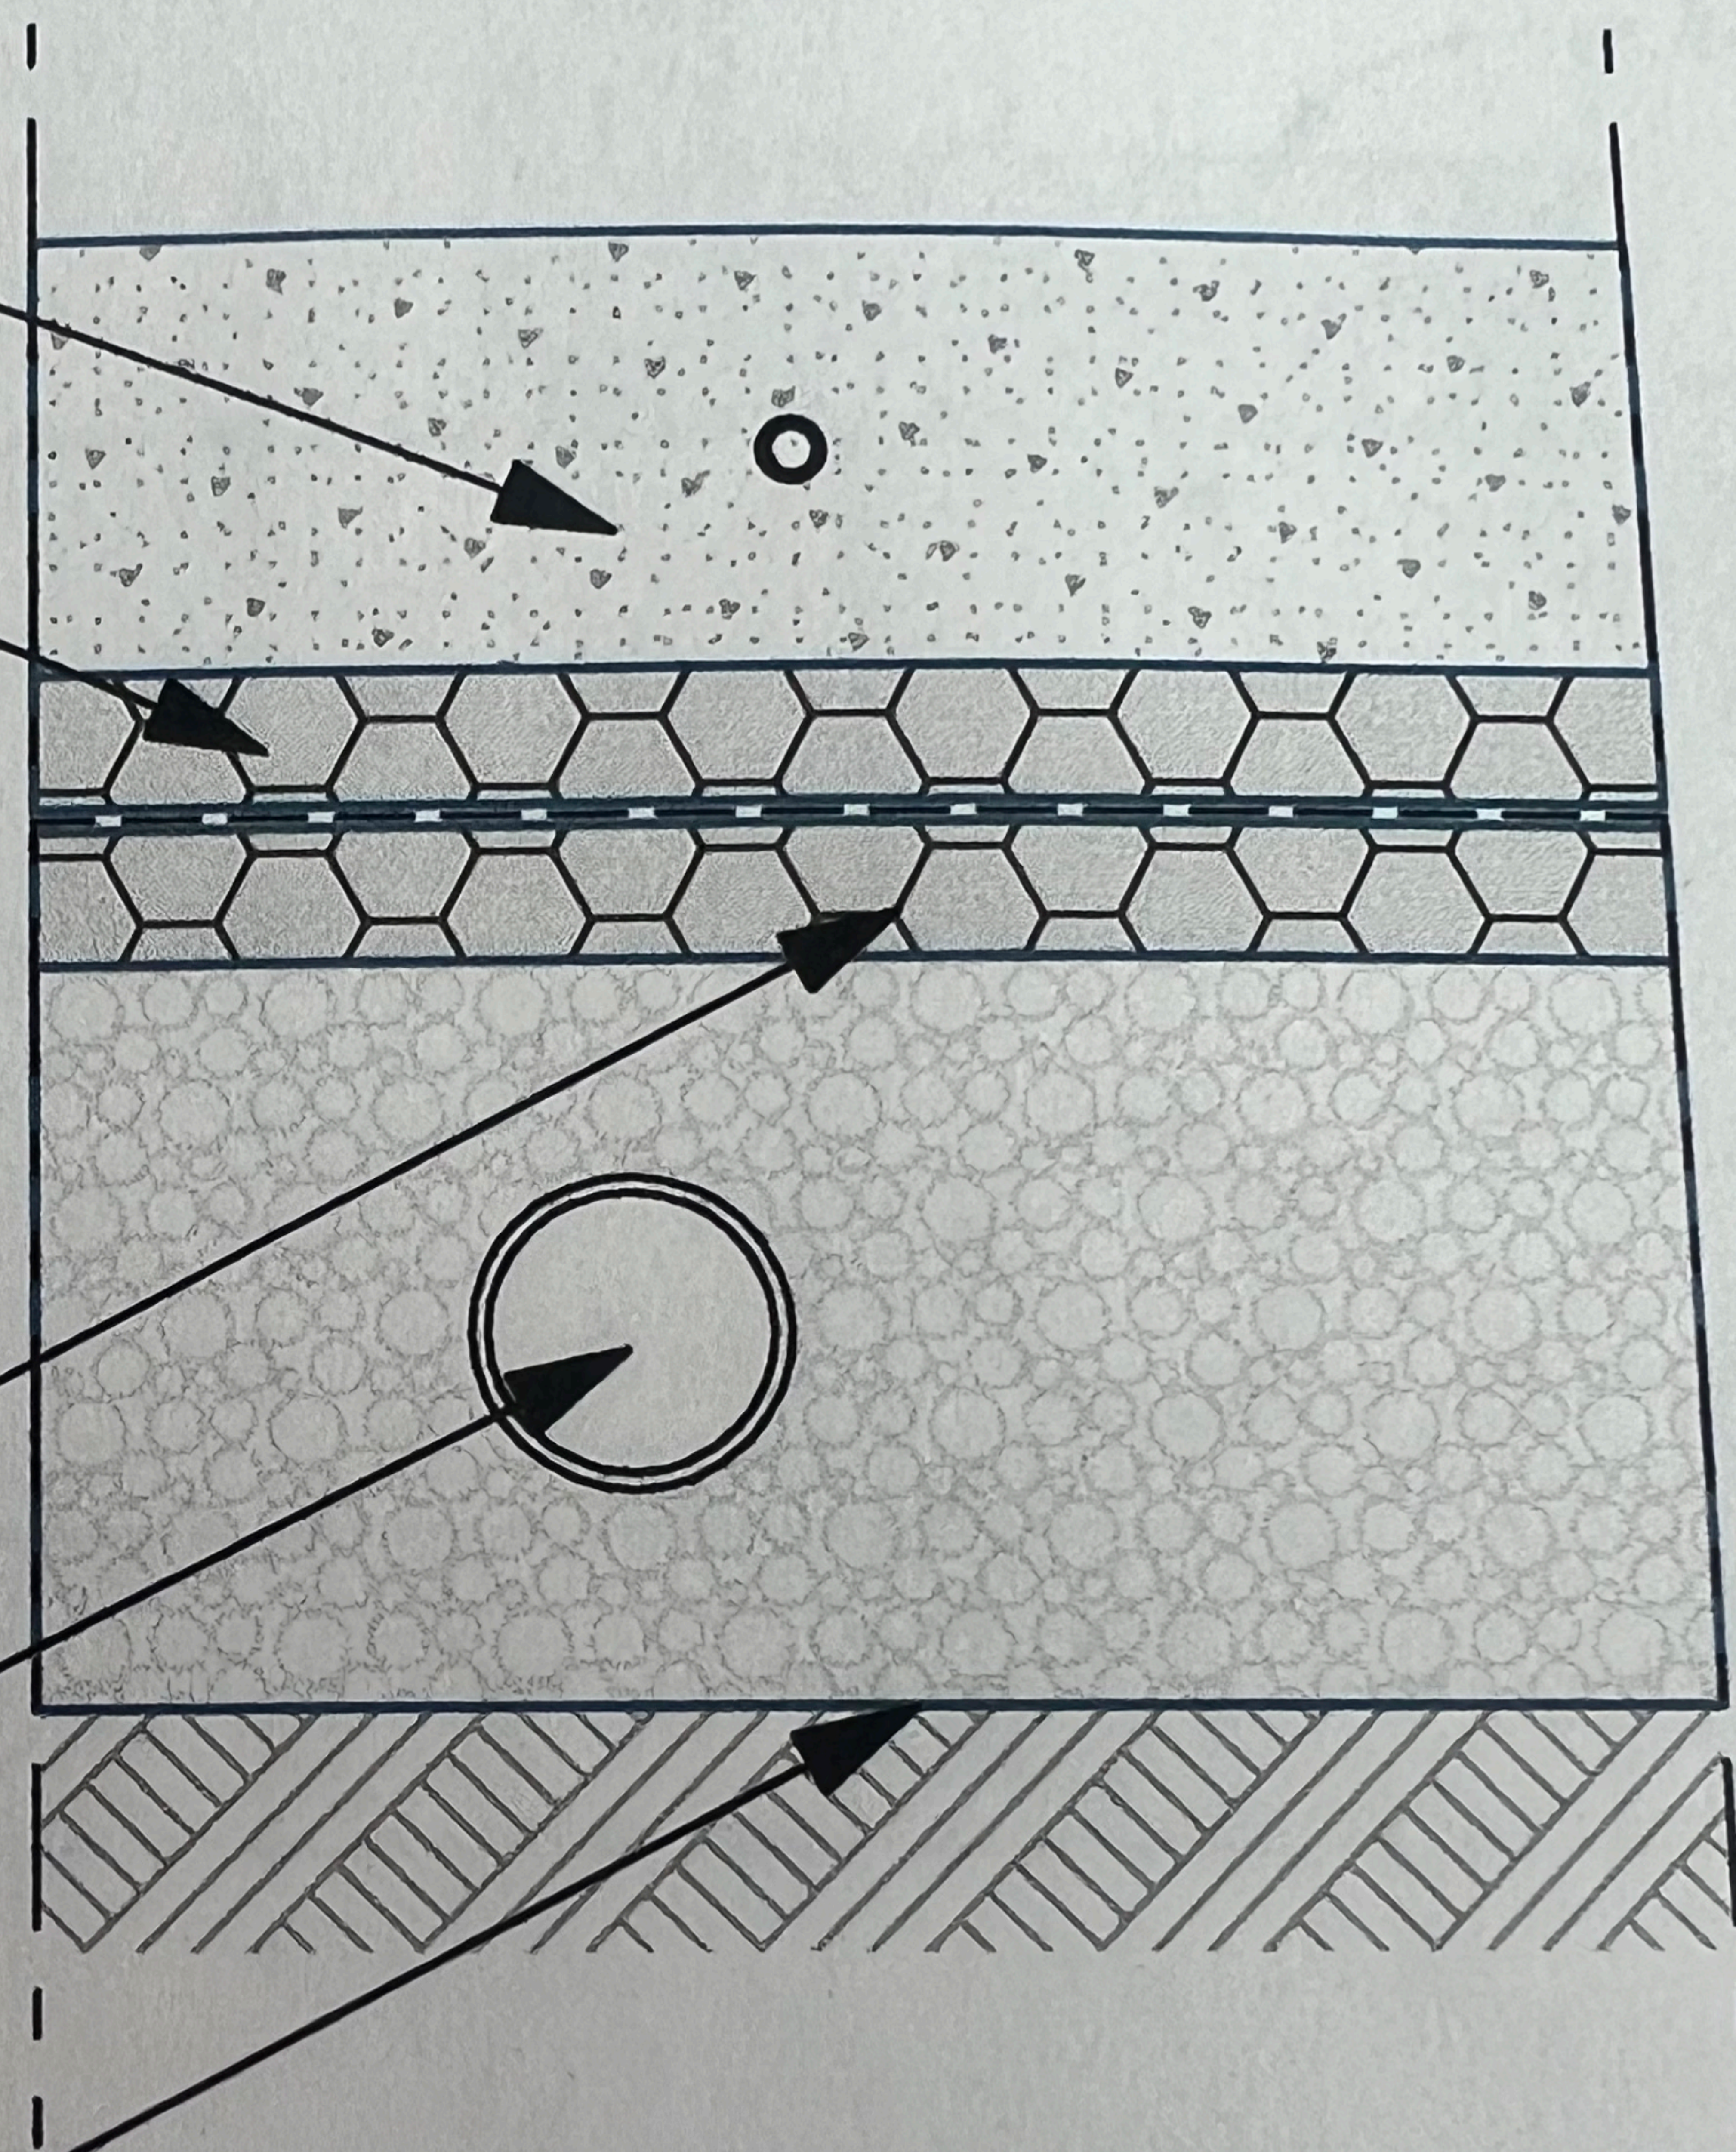

- SLAB ON GRADE

SCALE: 1 1/2" = 1'-0"