


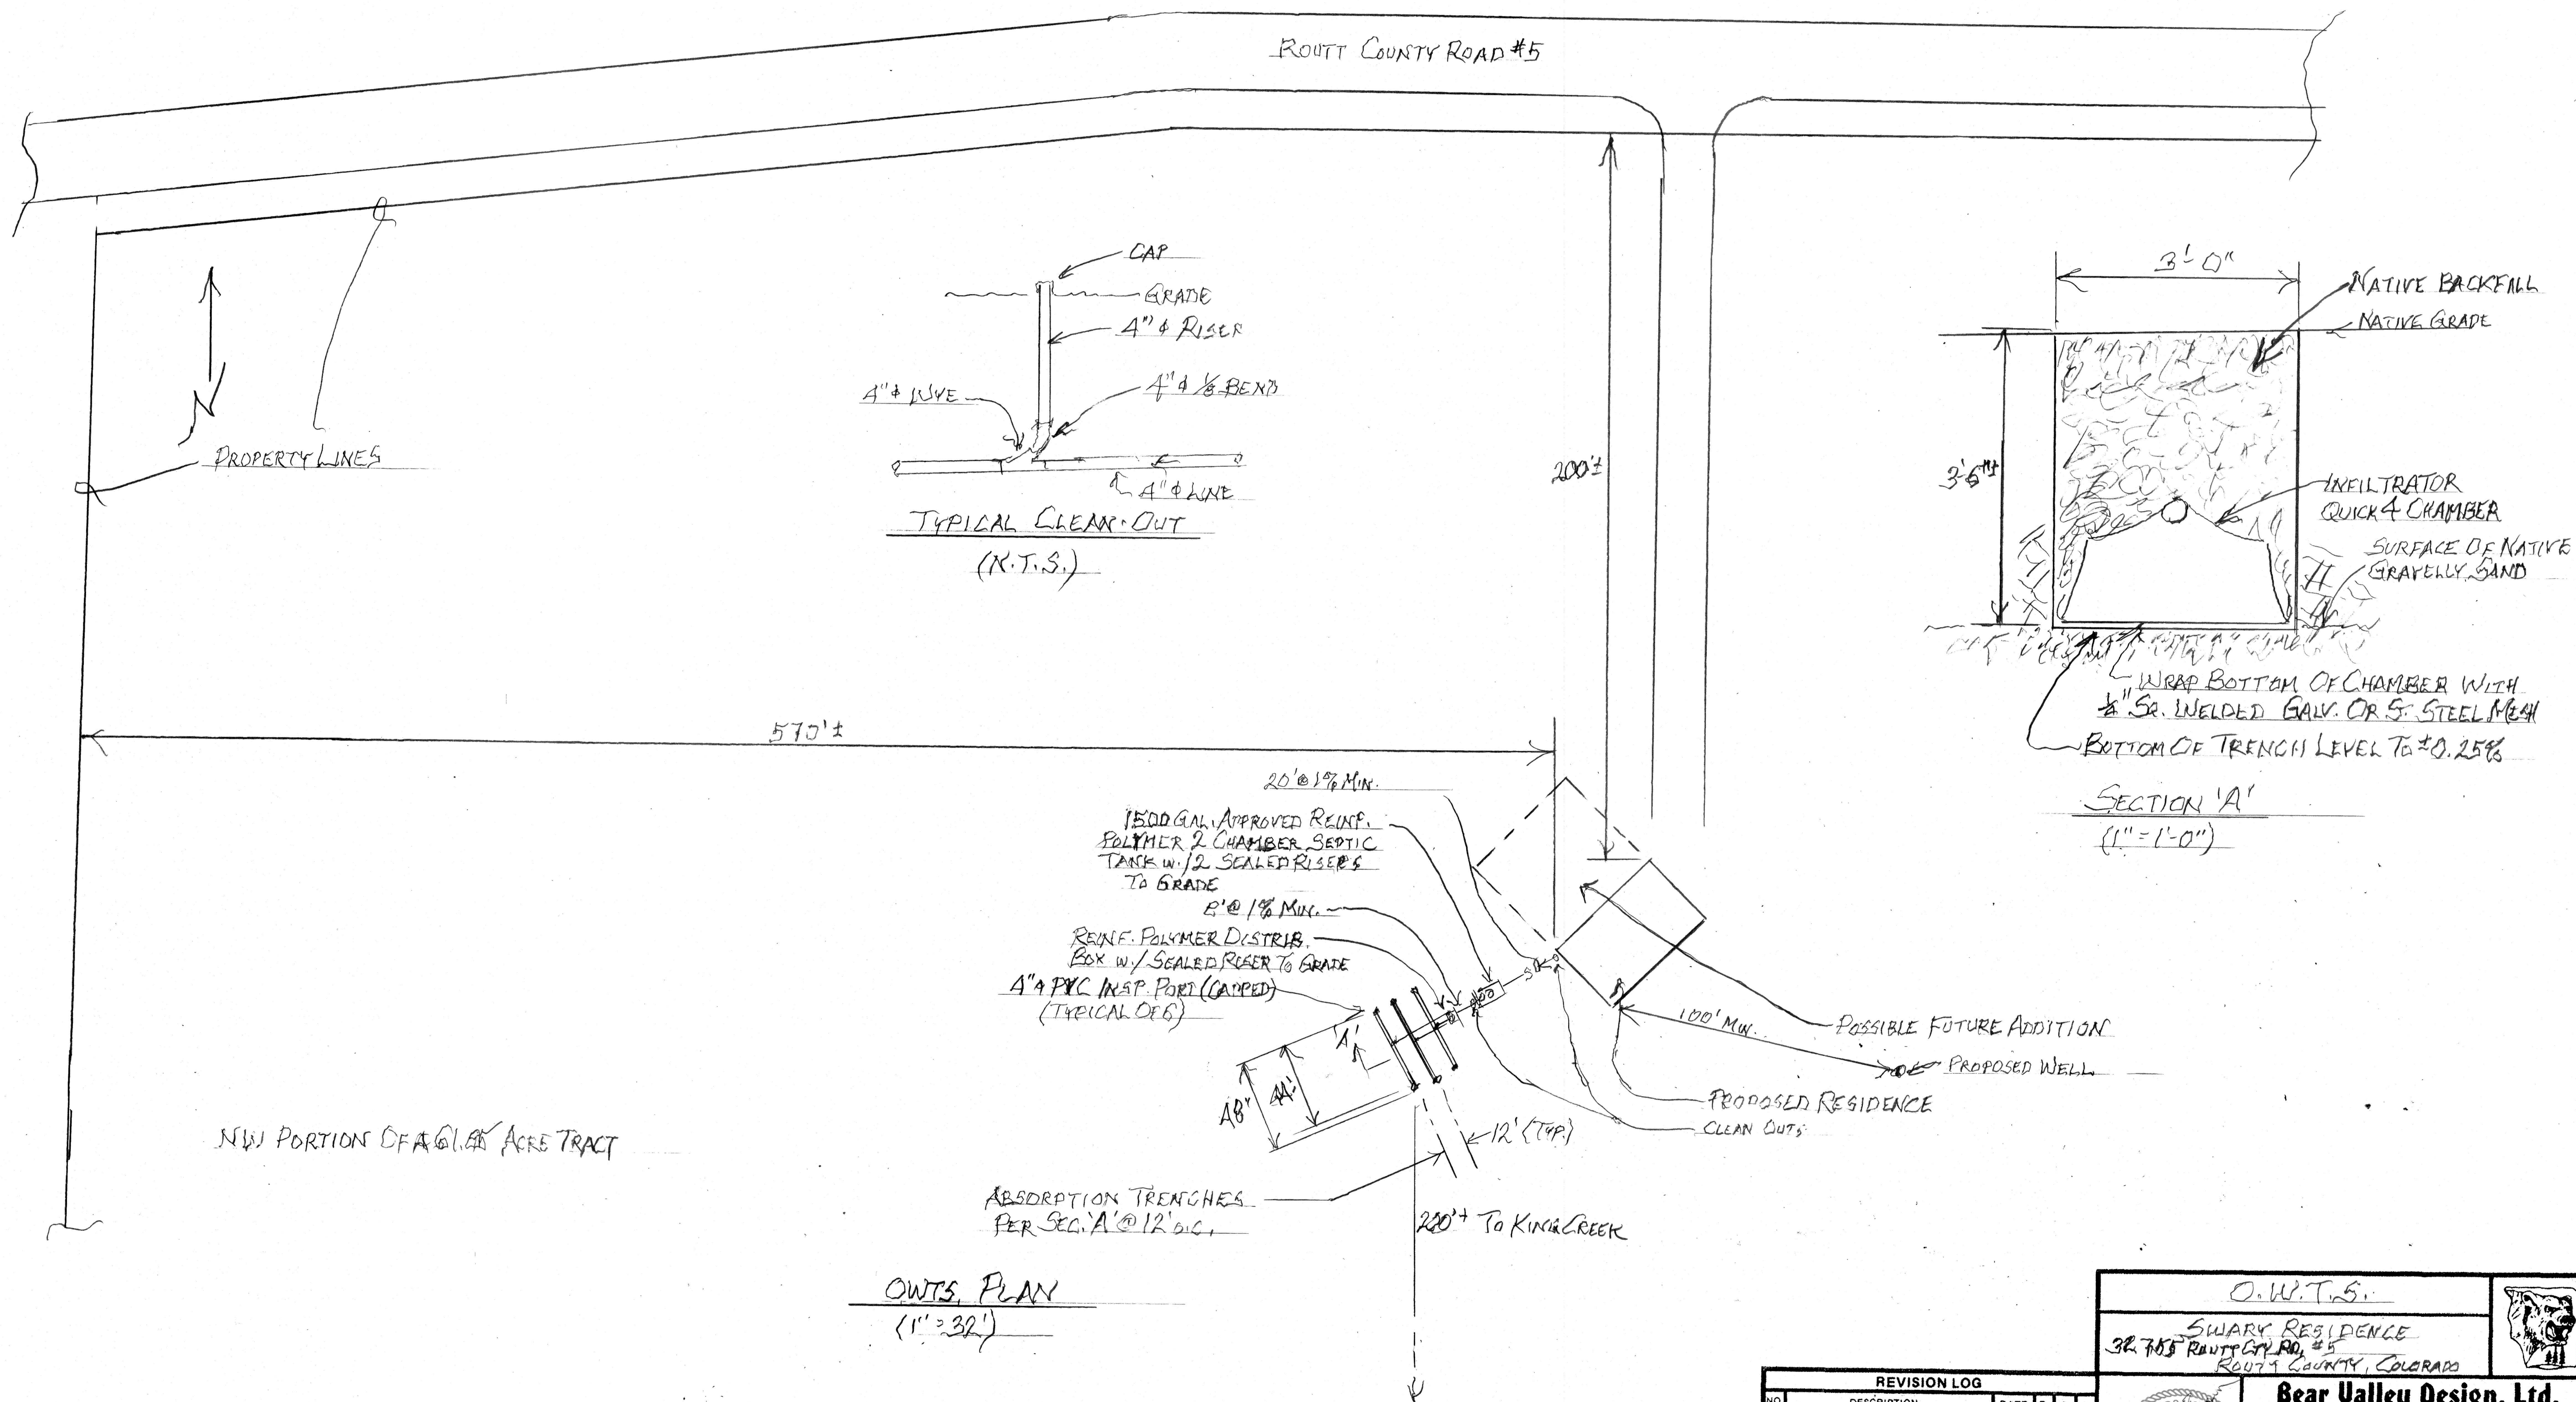

O.W.T.S. PLAN
(1"=32')

REVISION LOG						
NO.	DESCRIPTION	DATE	D	C	A	
1	UPRISE O.W.T.S.	5/24/18				
2	REVISE FRONT SETBACK	6/28/18				
3	REVISE FRONT SETBACK & ADDRESS	7/17/18				

O.W.T.S.

SWARY RESIDENCE

32705 ROUTT CRY RD, #5

ROUTT COUNTY, COLORADO

Bear Valley Design, Ltd.

Engineers - Consultants

P.O. BOX 475 STEAMBOAT SPRINGS, CO. 80477 (970) 879-5454

DATE: MAY 24, 2018 SCALE: AS NOTED JOB: - REV: 3

DRWN: [initials] CHK: [initials] APP: [initials]

SHEET 16 OF 16 - D