


LOCATION MAP

PORTIONS OF THE S1/2 S1/2 NE1/4 & OF THE SE1/4 SW1/4 OF SECTION 19
AND PORTIONS OF THE NE1/4 & OF THE NE1/4 NW1/4 OF SECTION 30
ALL T5N R88W, 6th P.M., ROUTT COUNTY, COLORADO

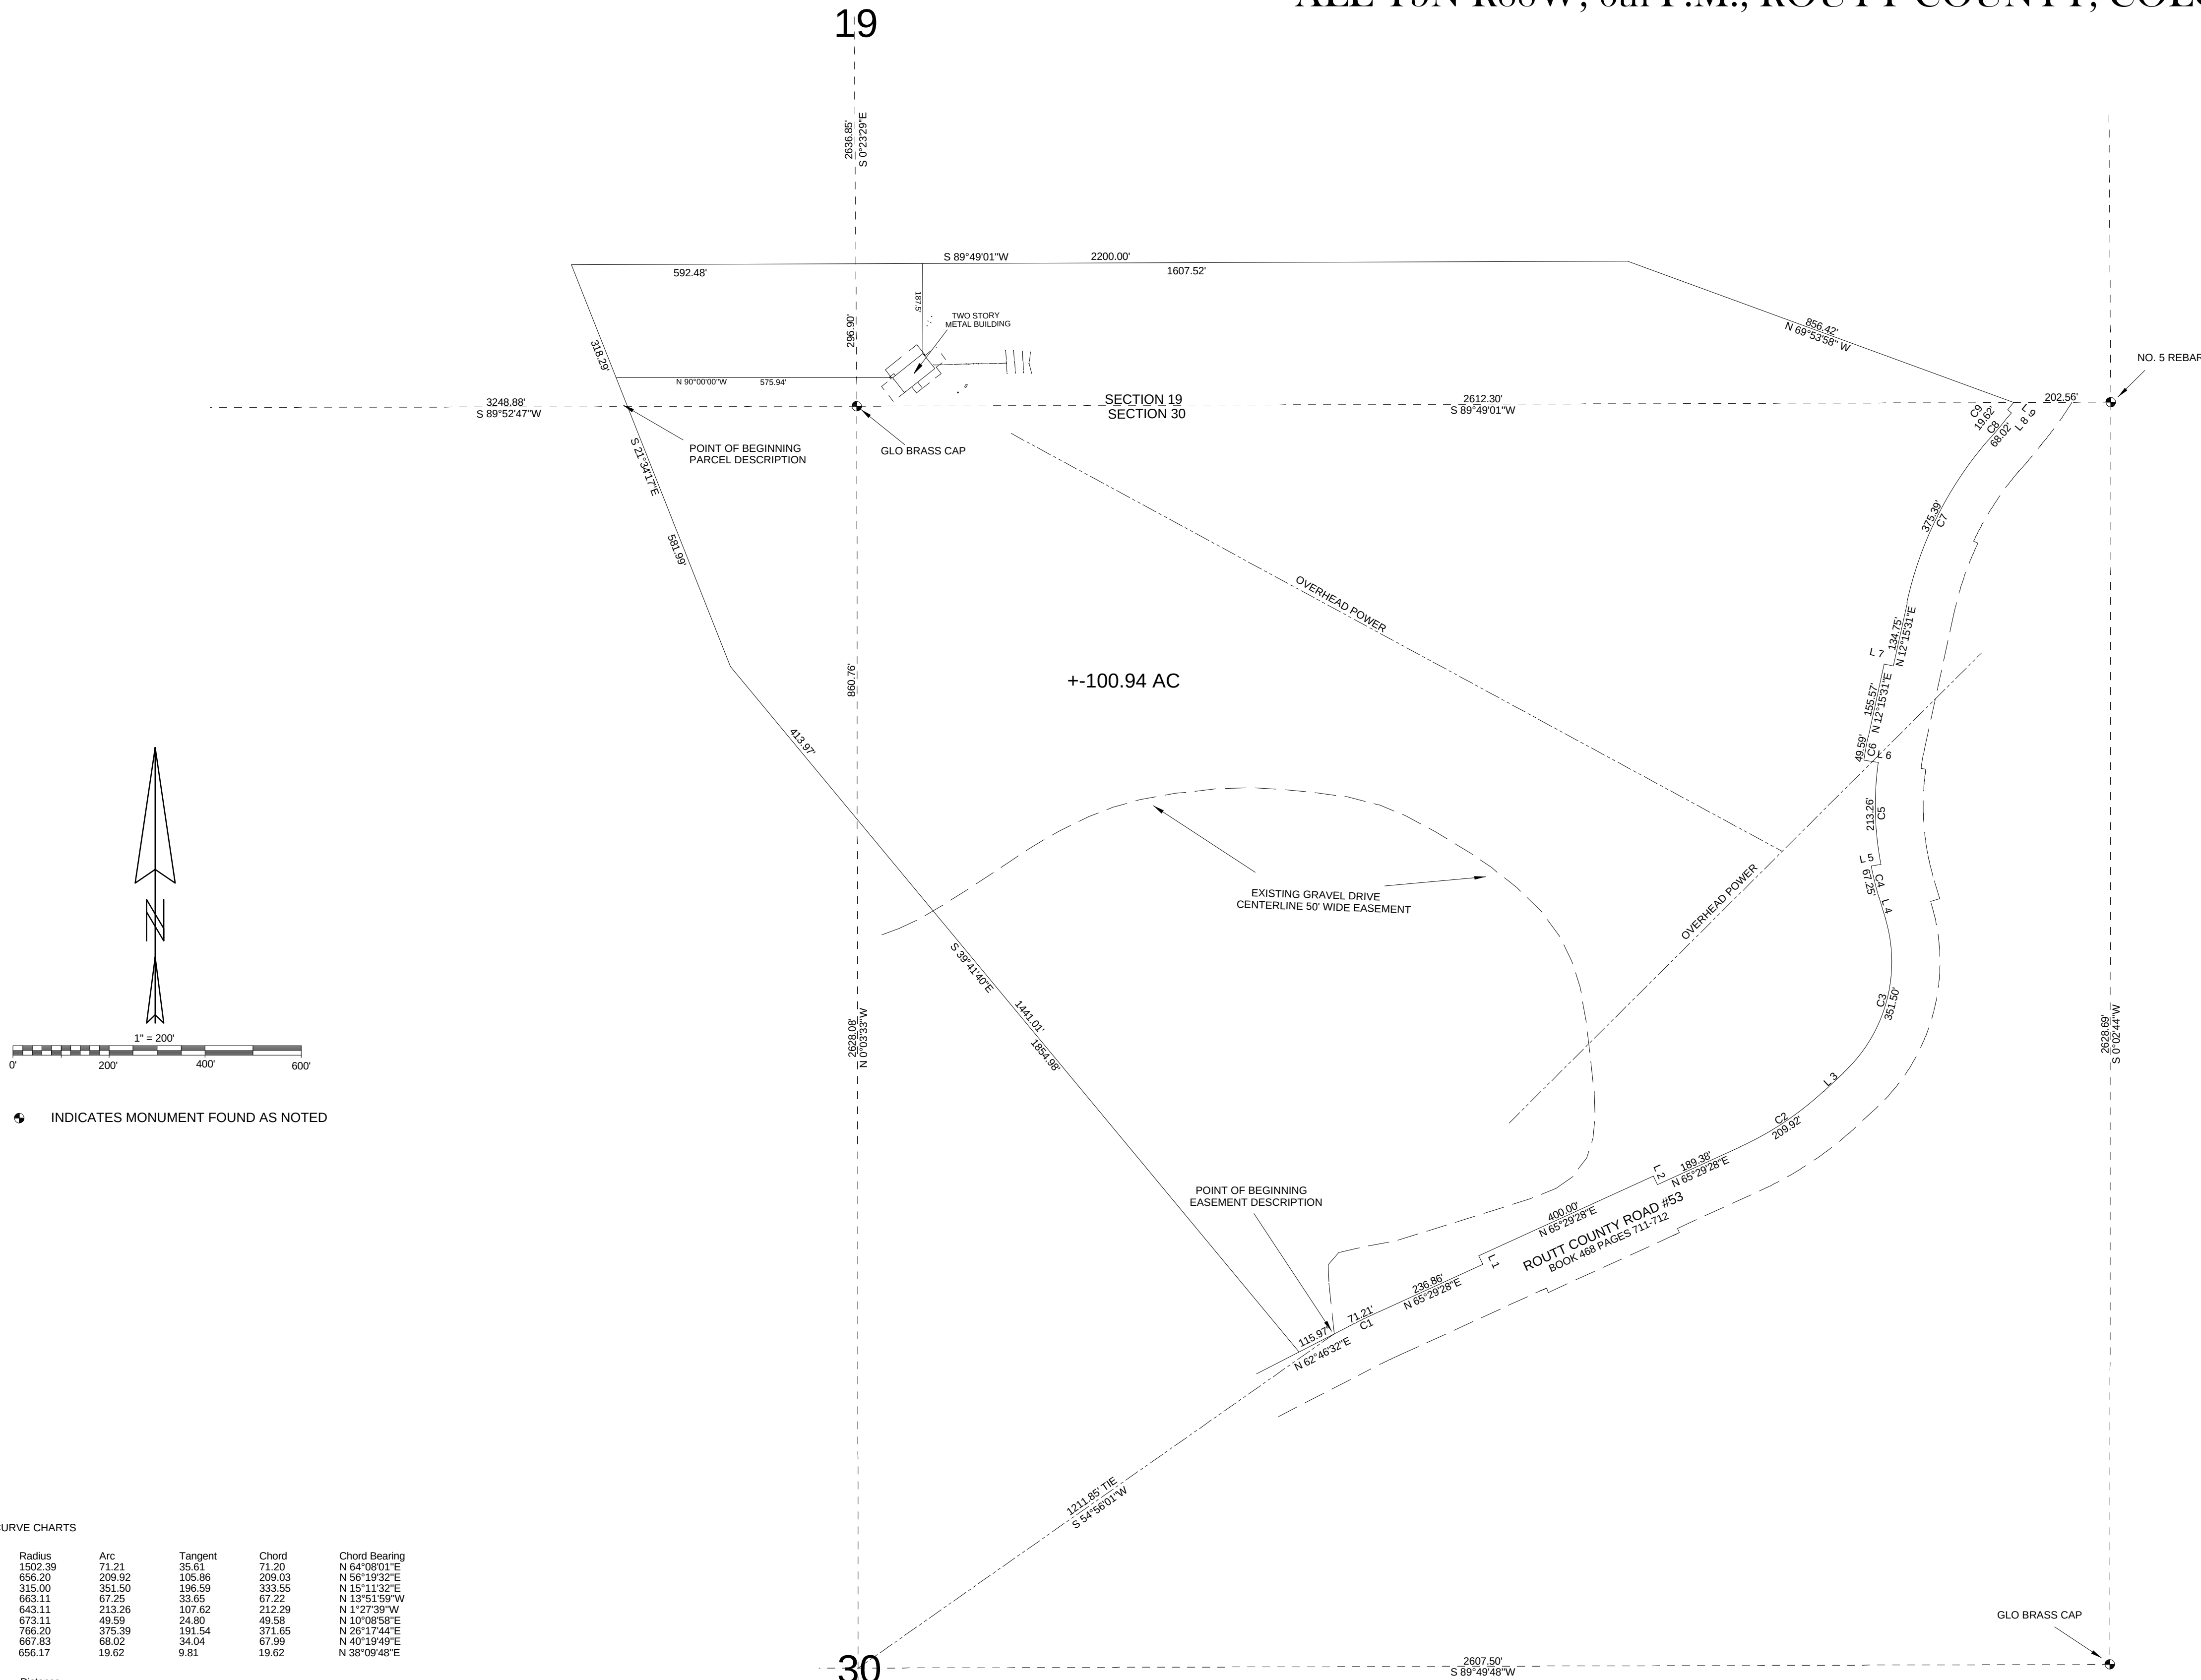

COUNTY ROAD LINE AND CURVE CHARTS

Curve	Delta Angle	Radius	Arc	Tangent	Chord	Chord Bearing
1	2°42'56"	1502.39	71.21	35.61	71.20	N 64°08'01"E
2	18°19'45"	656.20	209.92	106.86	209.03	N 56°19'32"E
3	63°56'06"	315.00	196.99	333.55	333.55	N 15°11'32"E
4	5°48'39"	663.11	67.25	33.65	67.22	N 13°51'59"W
5	19°00'00"	643.11	213.26	107.62	212.29	N 1°27'39"W
6	41°13'15"	673.11	49.59	24.80	49.58	N 10°08'55"E
7	28°04'18"	766.20	375.39	191.54	371.65	N 26°17'44"E
8	5°50'08"	667.63	68.02	34.04	67.99	N 40°19'49"E
9	1°42'47"	656.17	19.62	9.81	19.62	N 38°09'48"E

Line	Bearing	Distance
1	N 24°39'52"W	20.00'
2	S 24°30'32"E	20.00'
3	N 47°09'43"E	56.35'
4	N 16°46'25"W	45.54'
5	N 79°02'16"E	20.00'
6	N 81°57'44"W	30.00'
7	S 77°44'29"E	20.00'
8	N 40°11'06"E	13.35'
9	N 50°49'04"W	10.00'

NOTICE: ACCORDING TO COLORADO LAW, YOU MUST COMMENCE ANY LEGAL ACTION BASED ON ANY DEFECT IN THIS SURVEY WITHIN THREE YEARS AFTER YOU FIRST DISCOVER SUCH DEFECT, IN NO EVENT MAY ANY ACTION BE COMMENCED MORE THEN TEN YEARS FROM THE DATE OF CERTIFICATION SHOWN HEREON.

CARROLL MORAN					LOCATION MAP
S1/2 S1/2 NE1/4 & SE1/4 SW1/4 OF SECTION 19 NE1/4 & NE1/4 NW1/4 OF SECTION 30					
T5N R88W, 6th P.M., ROUTT COUNTY, COLORADO					DOWLING LAND SURVEYORS P.O. BOX 954 HAYDEN, CO. 81639 (970) 276-3613 FAX 276-4595
SCALE	DWG	DATE	REV	FILE	
1" = 200'	GRD	11/19/20		MORAN208	