



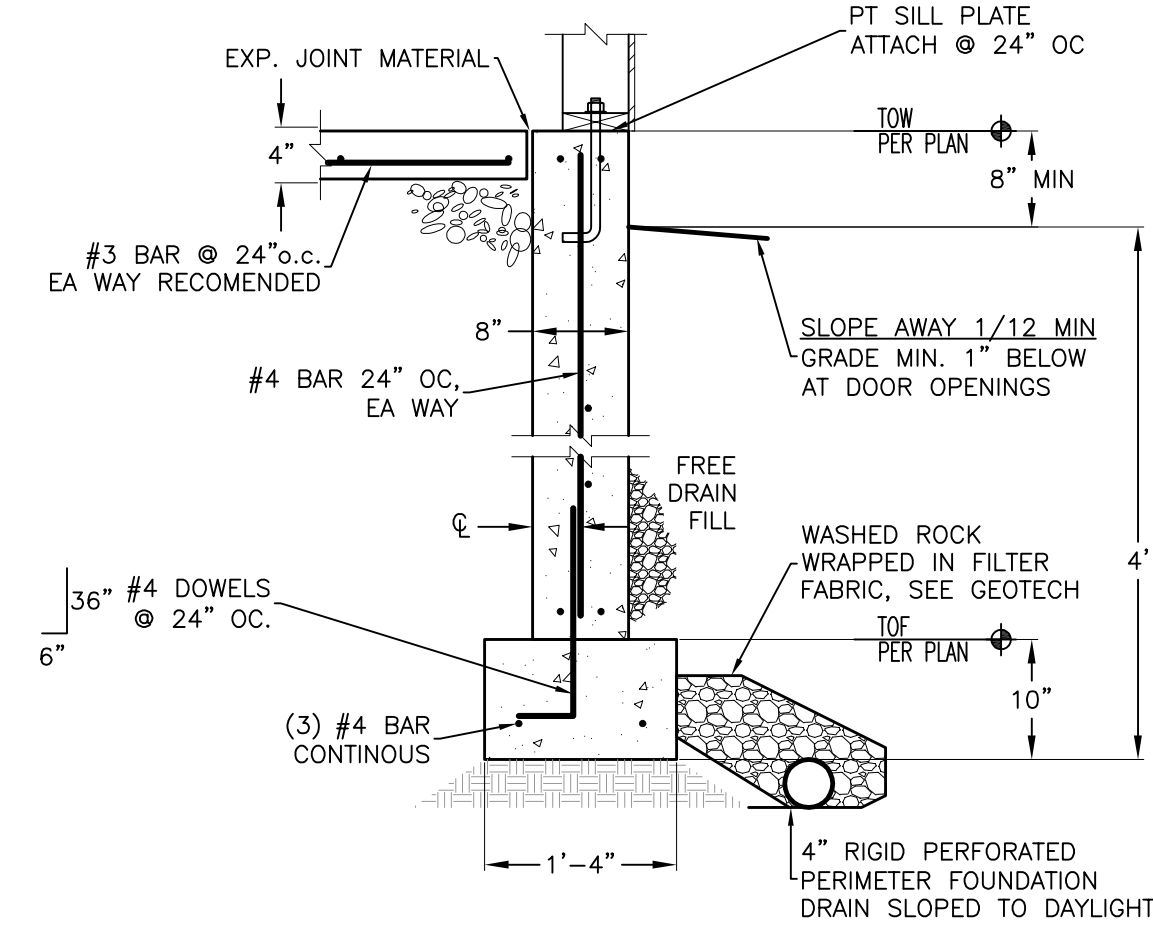


NOTES:
1. MAINTAIN 3" COVER FOR CONC. POURED ON EARTH. 2" FOR FORMED CONC.
2. ENERGY CODE DETAILS PER ARCHITECTUAL PLANS.

1 CONCRETE WALL NO SCALE

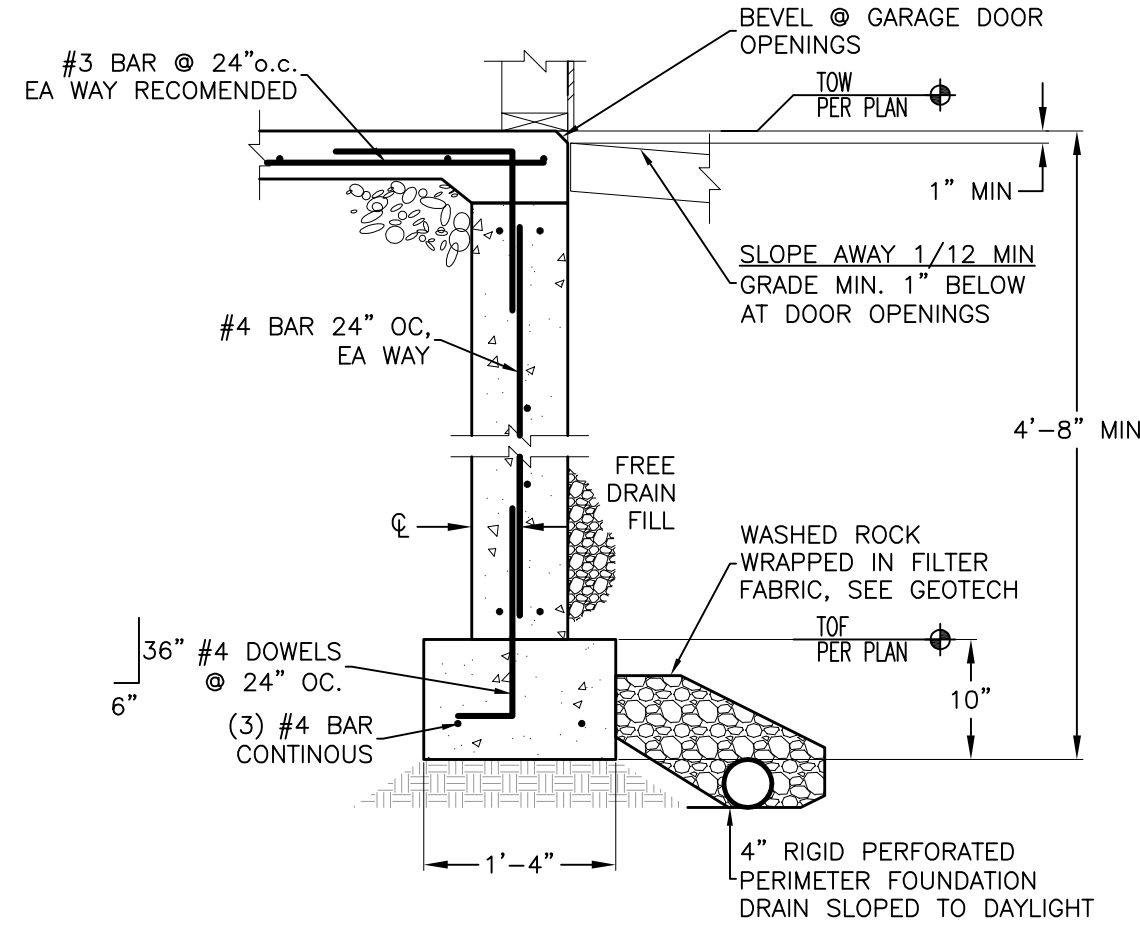


NOTES:
1. MAINTAIN 3" COVER FOR CONC. POURED ON EARTH. 2" FOR FORMED CONC.
2. ENERGY CODE DETAILS PER ARCHITECTUAL PLANS.

2 CONCRETE WALL @ DOOR OPENING NO SCALE

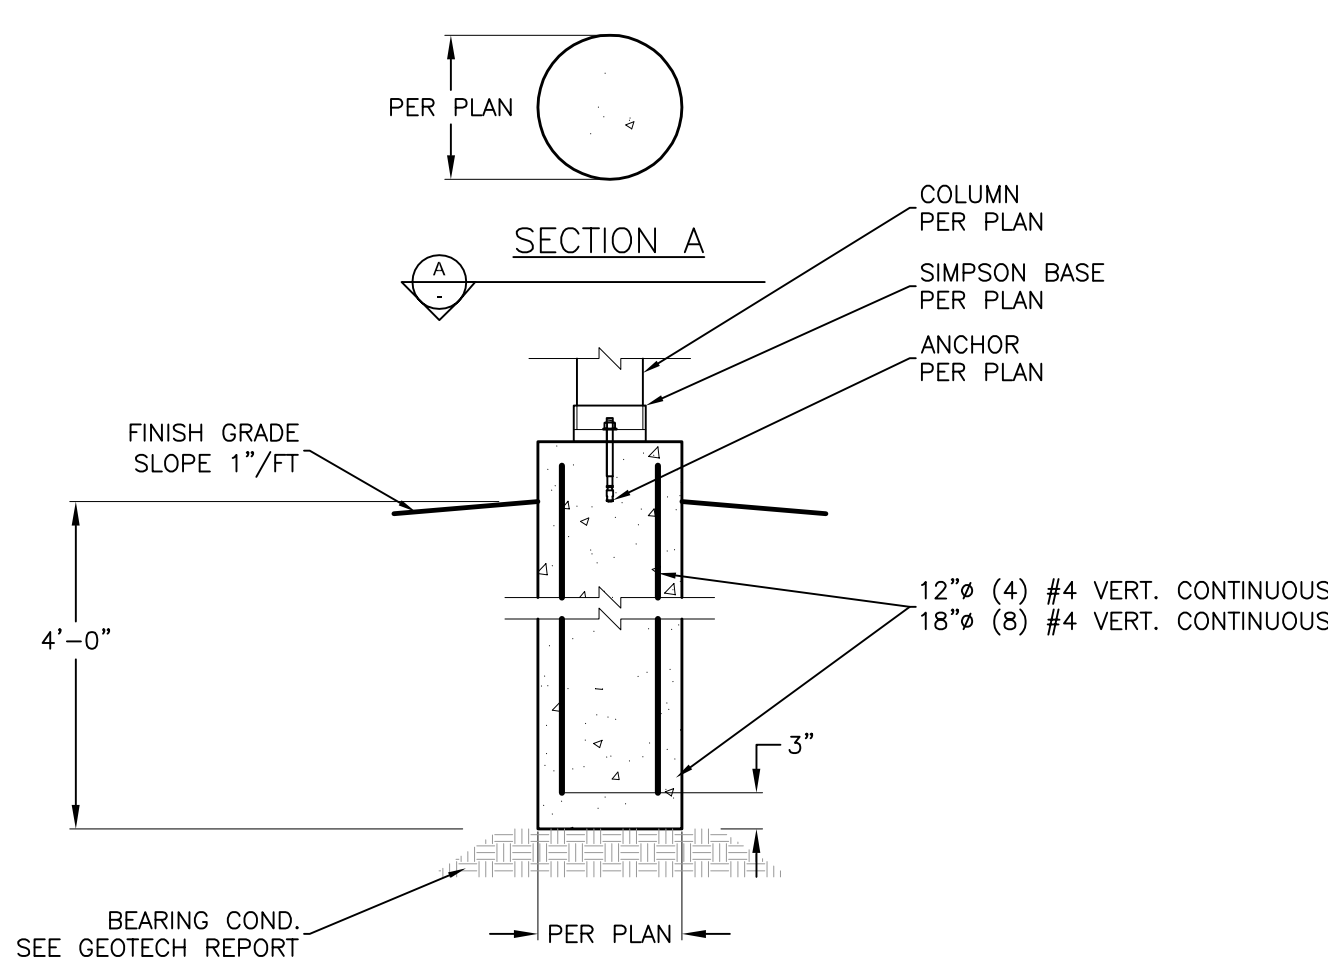


NOTES:
1. MAINTAIN 3" COVER TO CONC. POURED ON EARTH. 2" TO FORMED CONC.

3 SONOTUBE NO SCALE

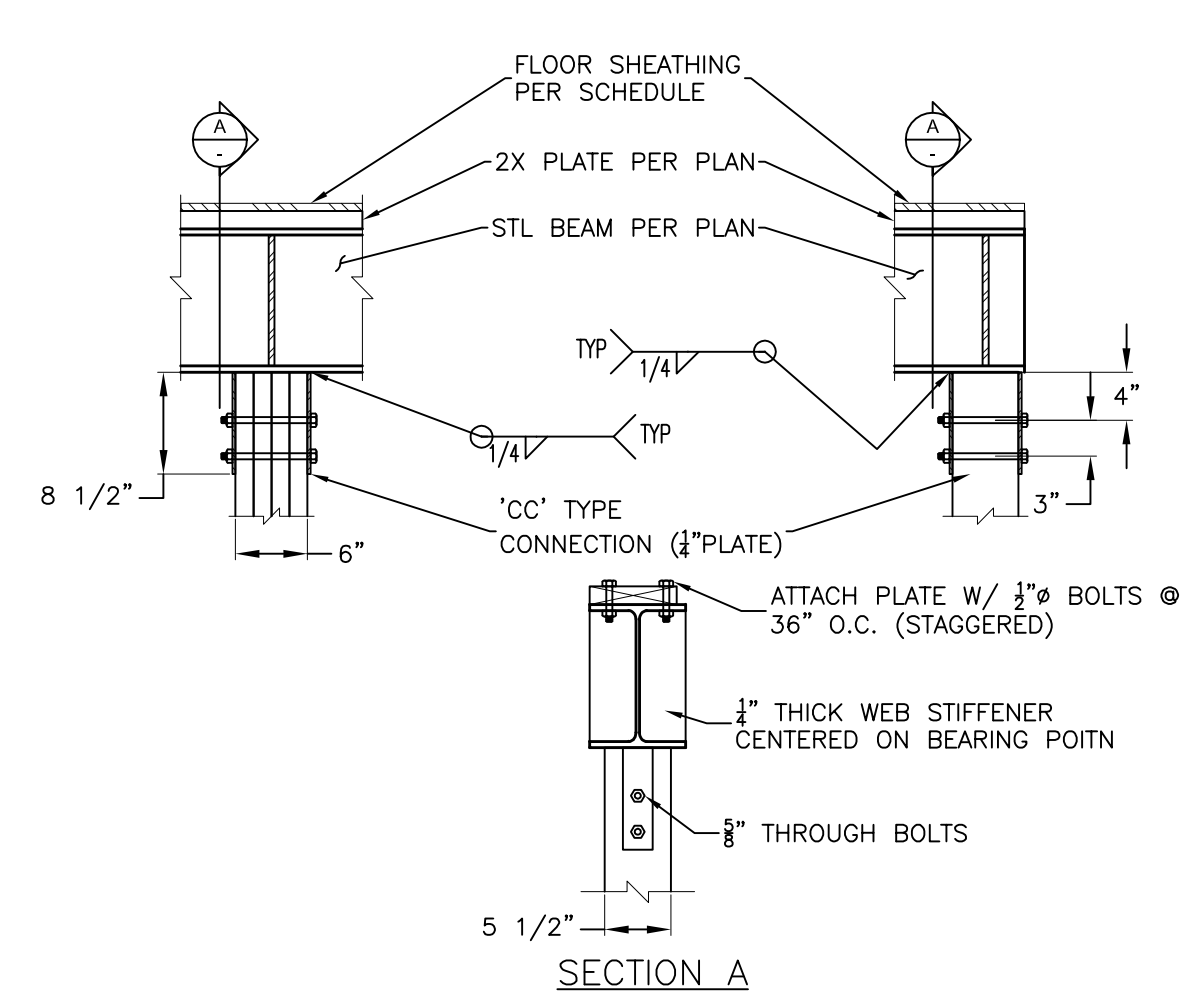


9 STEEL BEAM TO WOOD COLUMN NO SCALE

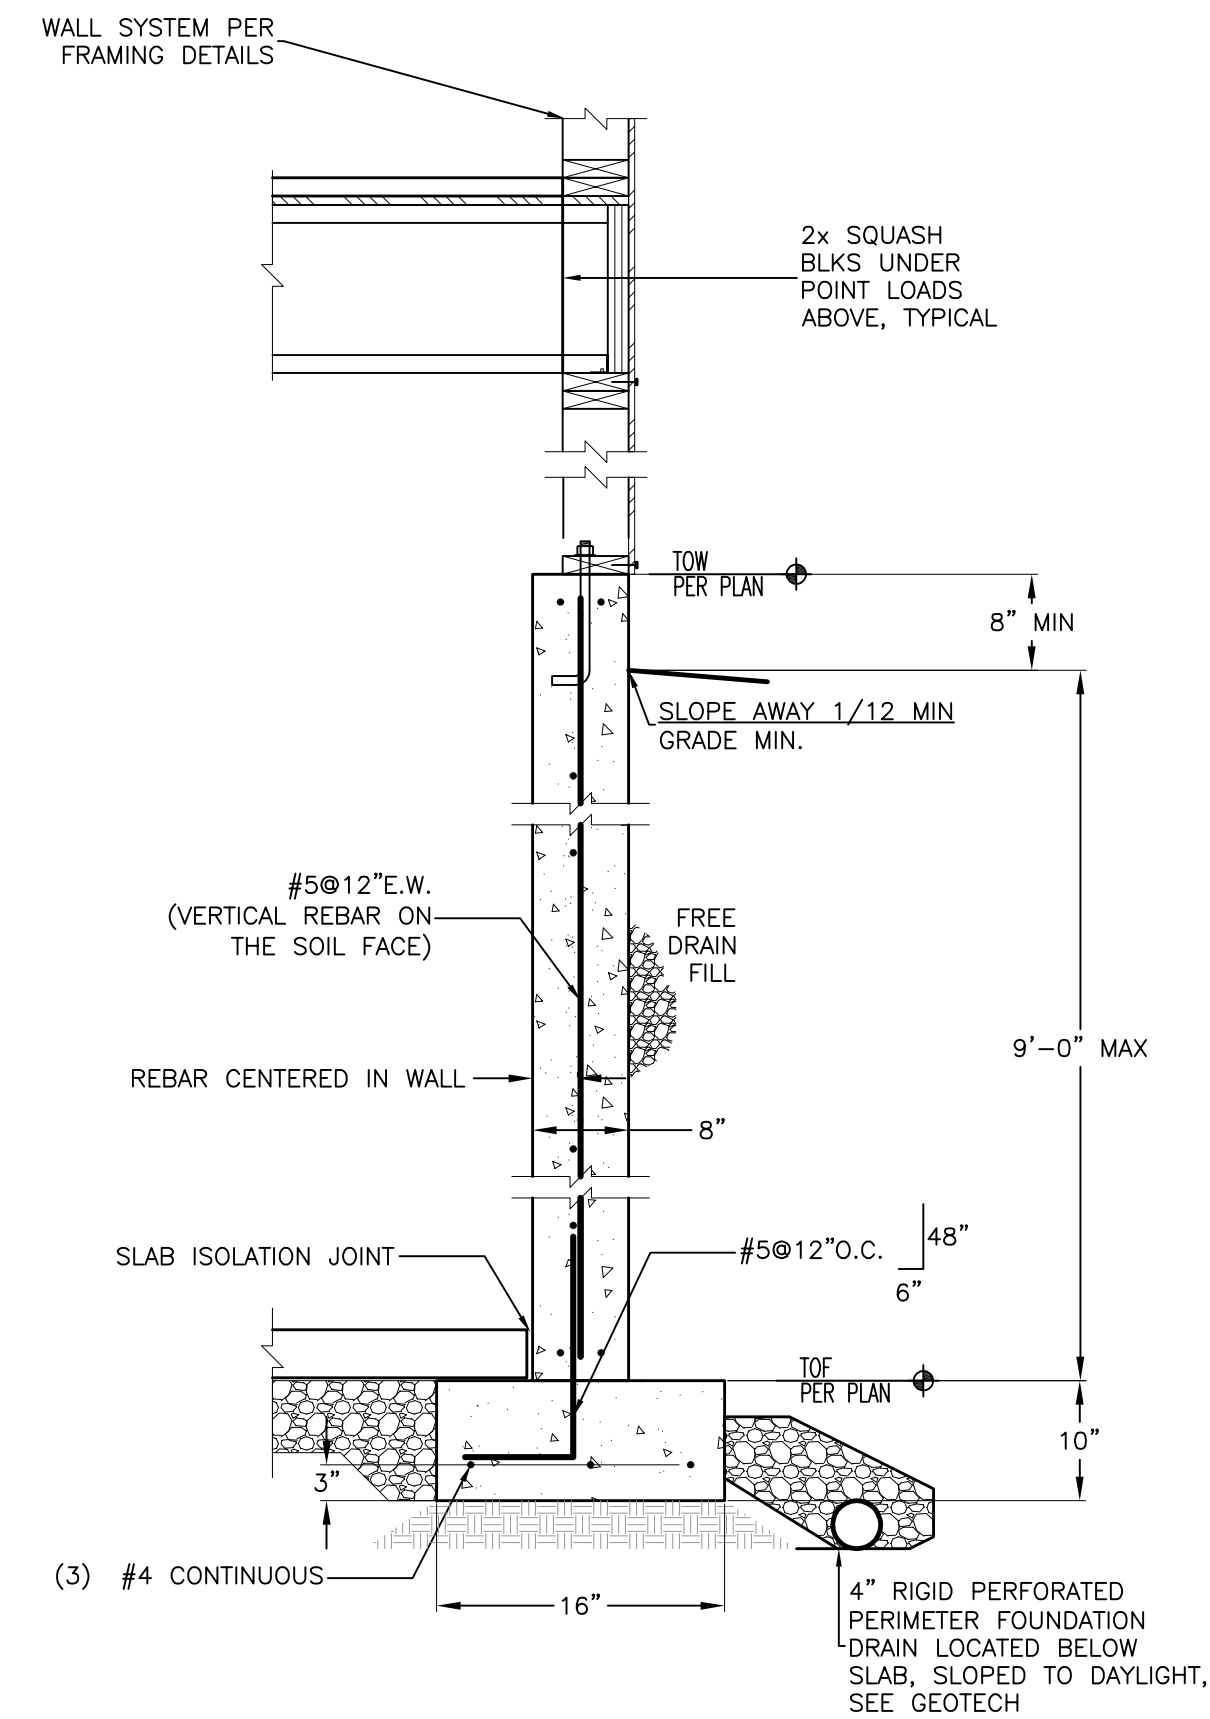


NOTES:
1. MAINTAIN 3" COVER FOR CONC. POURED ON EARTH. 2" FOR FORMED CONC.
2. ENERGY CODE DETAILS PER ARCHITECTUAL PLANS.

4 8" CONCRETE WALL W/ CONTERFORTS NO SCALE

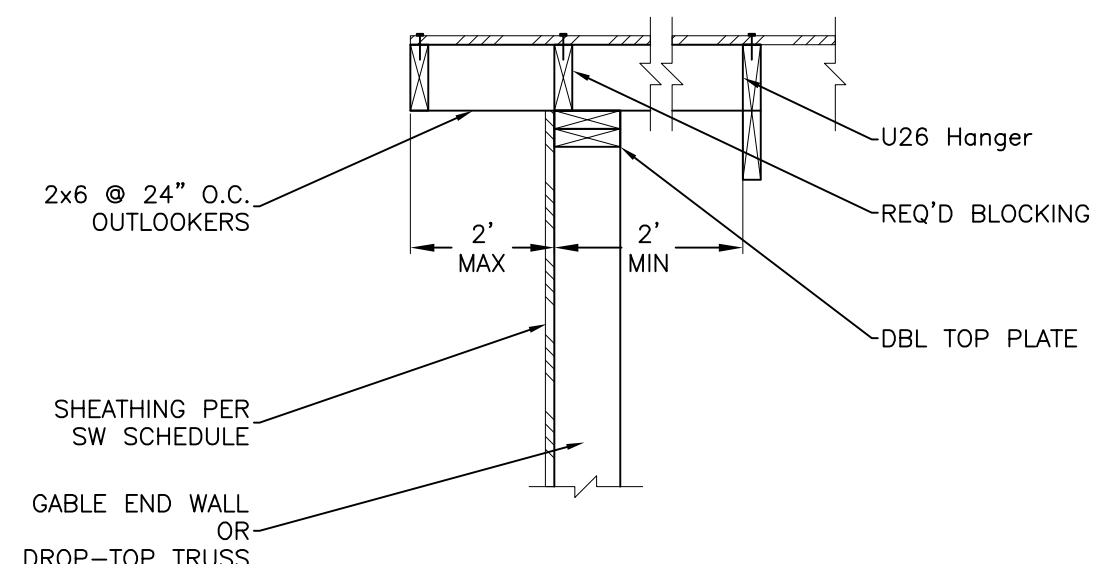


NOTE:
1. ENERGY CODE DETAILS PER ARCHITECTUAL PLANS
2. PROPER TOE-NAILING FROM BLOCKING TO TOP PLATE W/ 0.148" (10d COMMON) NAILS AT 6" O.C. BOTH SIDES STAGGERED

5 OUTLOOKER NO SCALE

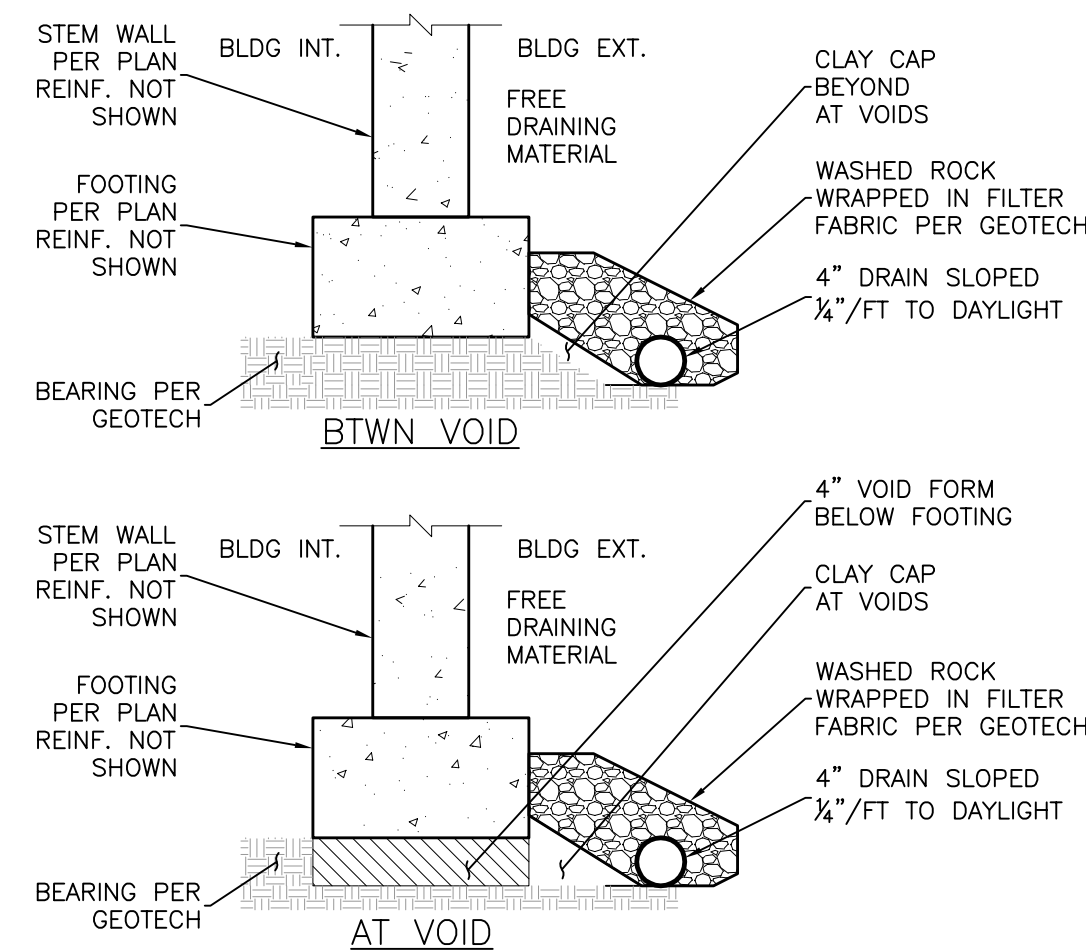


NOTES:
1. PLACE VOID FORM UNDER HEADERS OR PER PLAN IF SPECIFIED.
2. AVOID PLACING VOID UNDER POINT LOADS FROM ABOVE.
3. ENERGY CODE DETAILS PER ARCHITECTUAL PLANS.

6 TYP VOID FORM NO SCALE

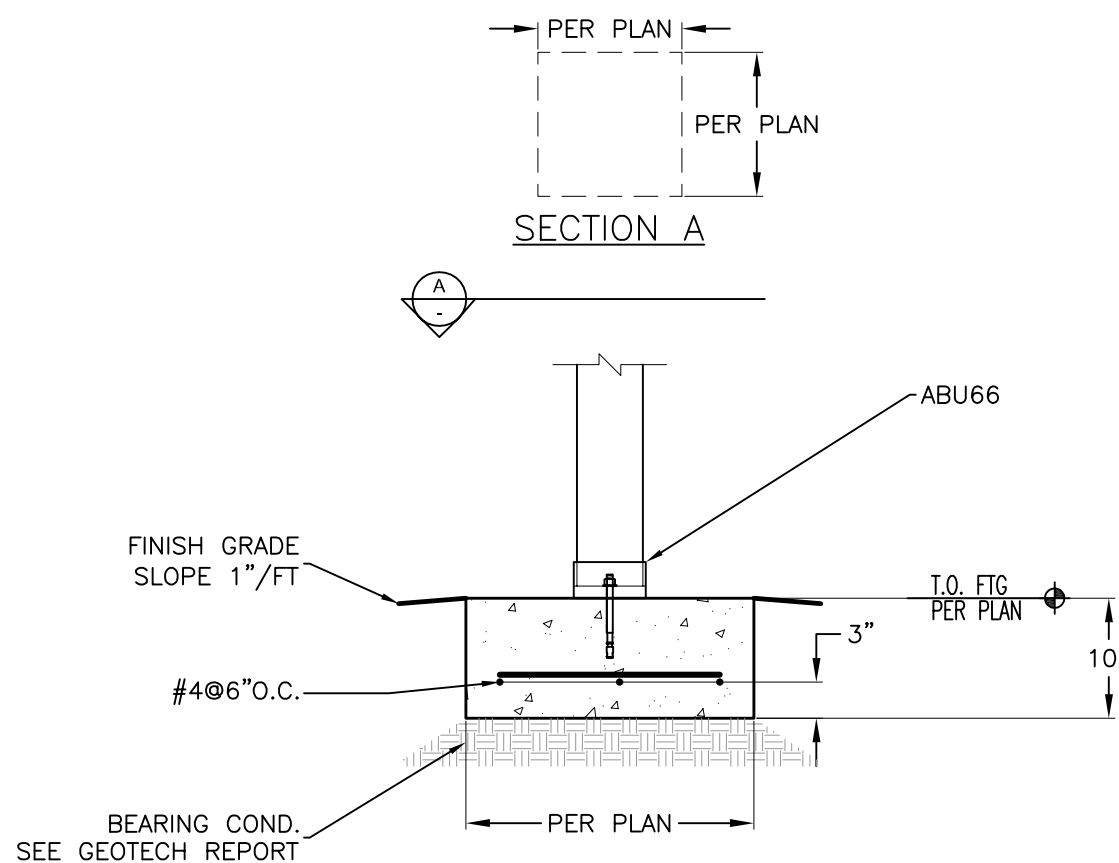


NOTES:
1. MAINTAIN 3" COVER FOR CONC. POURED ON EARTH. 2" FOR FORMED CONC.
2. ENERGY CODE DETAILS PER ARCHITECTUAL PLANS.

7 CONCRETE PAD NO SCALE

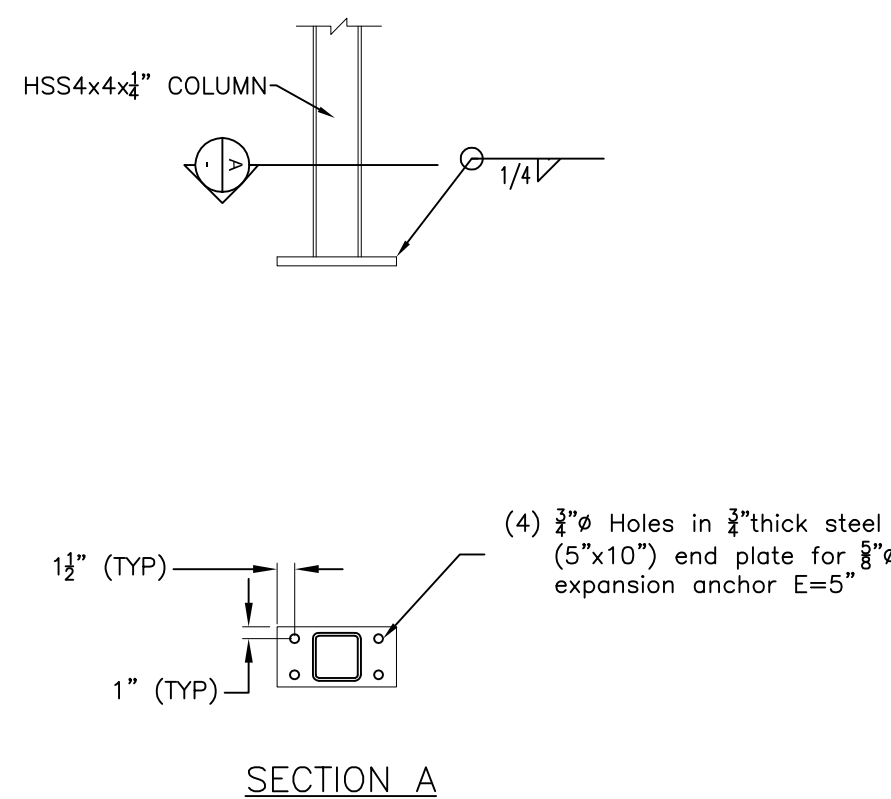

8 STEEL COLUMN BASEPLATE FOR HSS4x4x1/4 NO SCALE

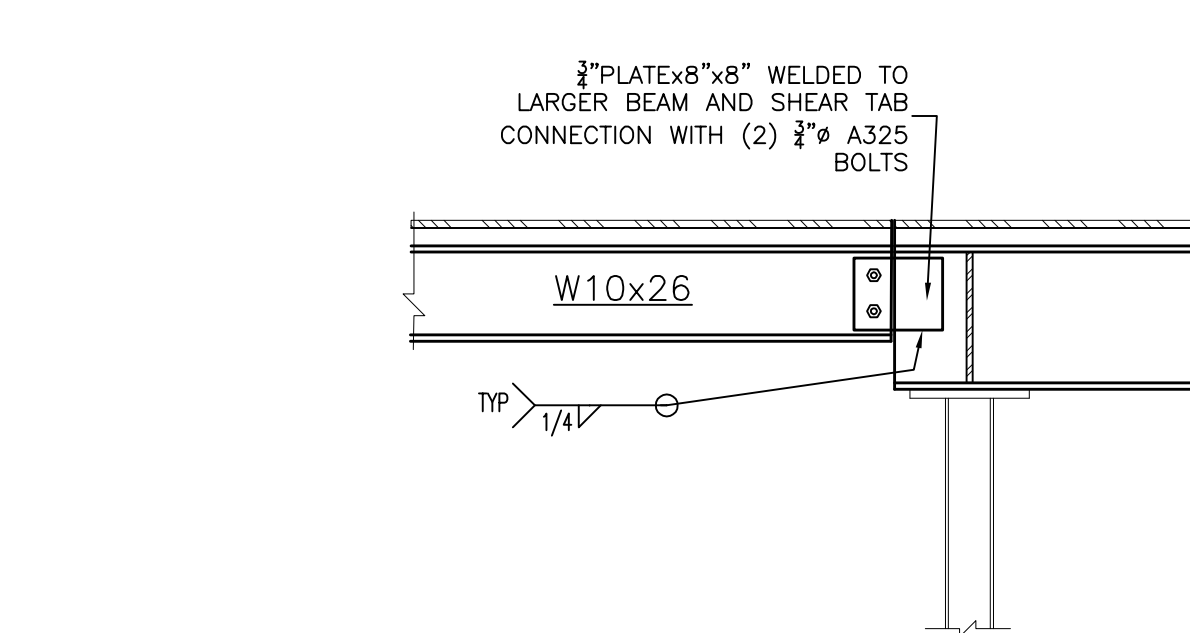

10 STEEL BEAM TO STEEL BEAM CONNECTION NO SCALE

REVISIONS		
NO.	DATE	DRAWN