


MAP LEGEND

REVISION	DATE	BY	DRAWN BY
MR 6-236	05/10/16	KFC	DATE
MR 6-237	05/11/16	KFC	1/7/98
MR 6-30	07/12/16	KFC	
TF 6-56	1/26/16	KFC	
MR 17-303	01/02/17	KFC	
MR 17-304	01/03/17	KFC	TOWNSHIP
TF 7-87	03/29/17	KFC	T N
MR 17-307	04/14/17	KFC	RANGE
			R 26 W



I, MICHAEL ANTHONY BERDINE, A REGISTERED PROFESSIONAL ENGINEER IN THE STATE OF COLORADO DO HEREBY CERTIFY THAT THIS MAP IS CORRECT TO THE BEST OF MY KNOWLEDGE AND BELIEF.

MICHAEL ANTHONY BERDINE
P.E. NO. 47064

DATE

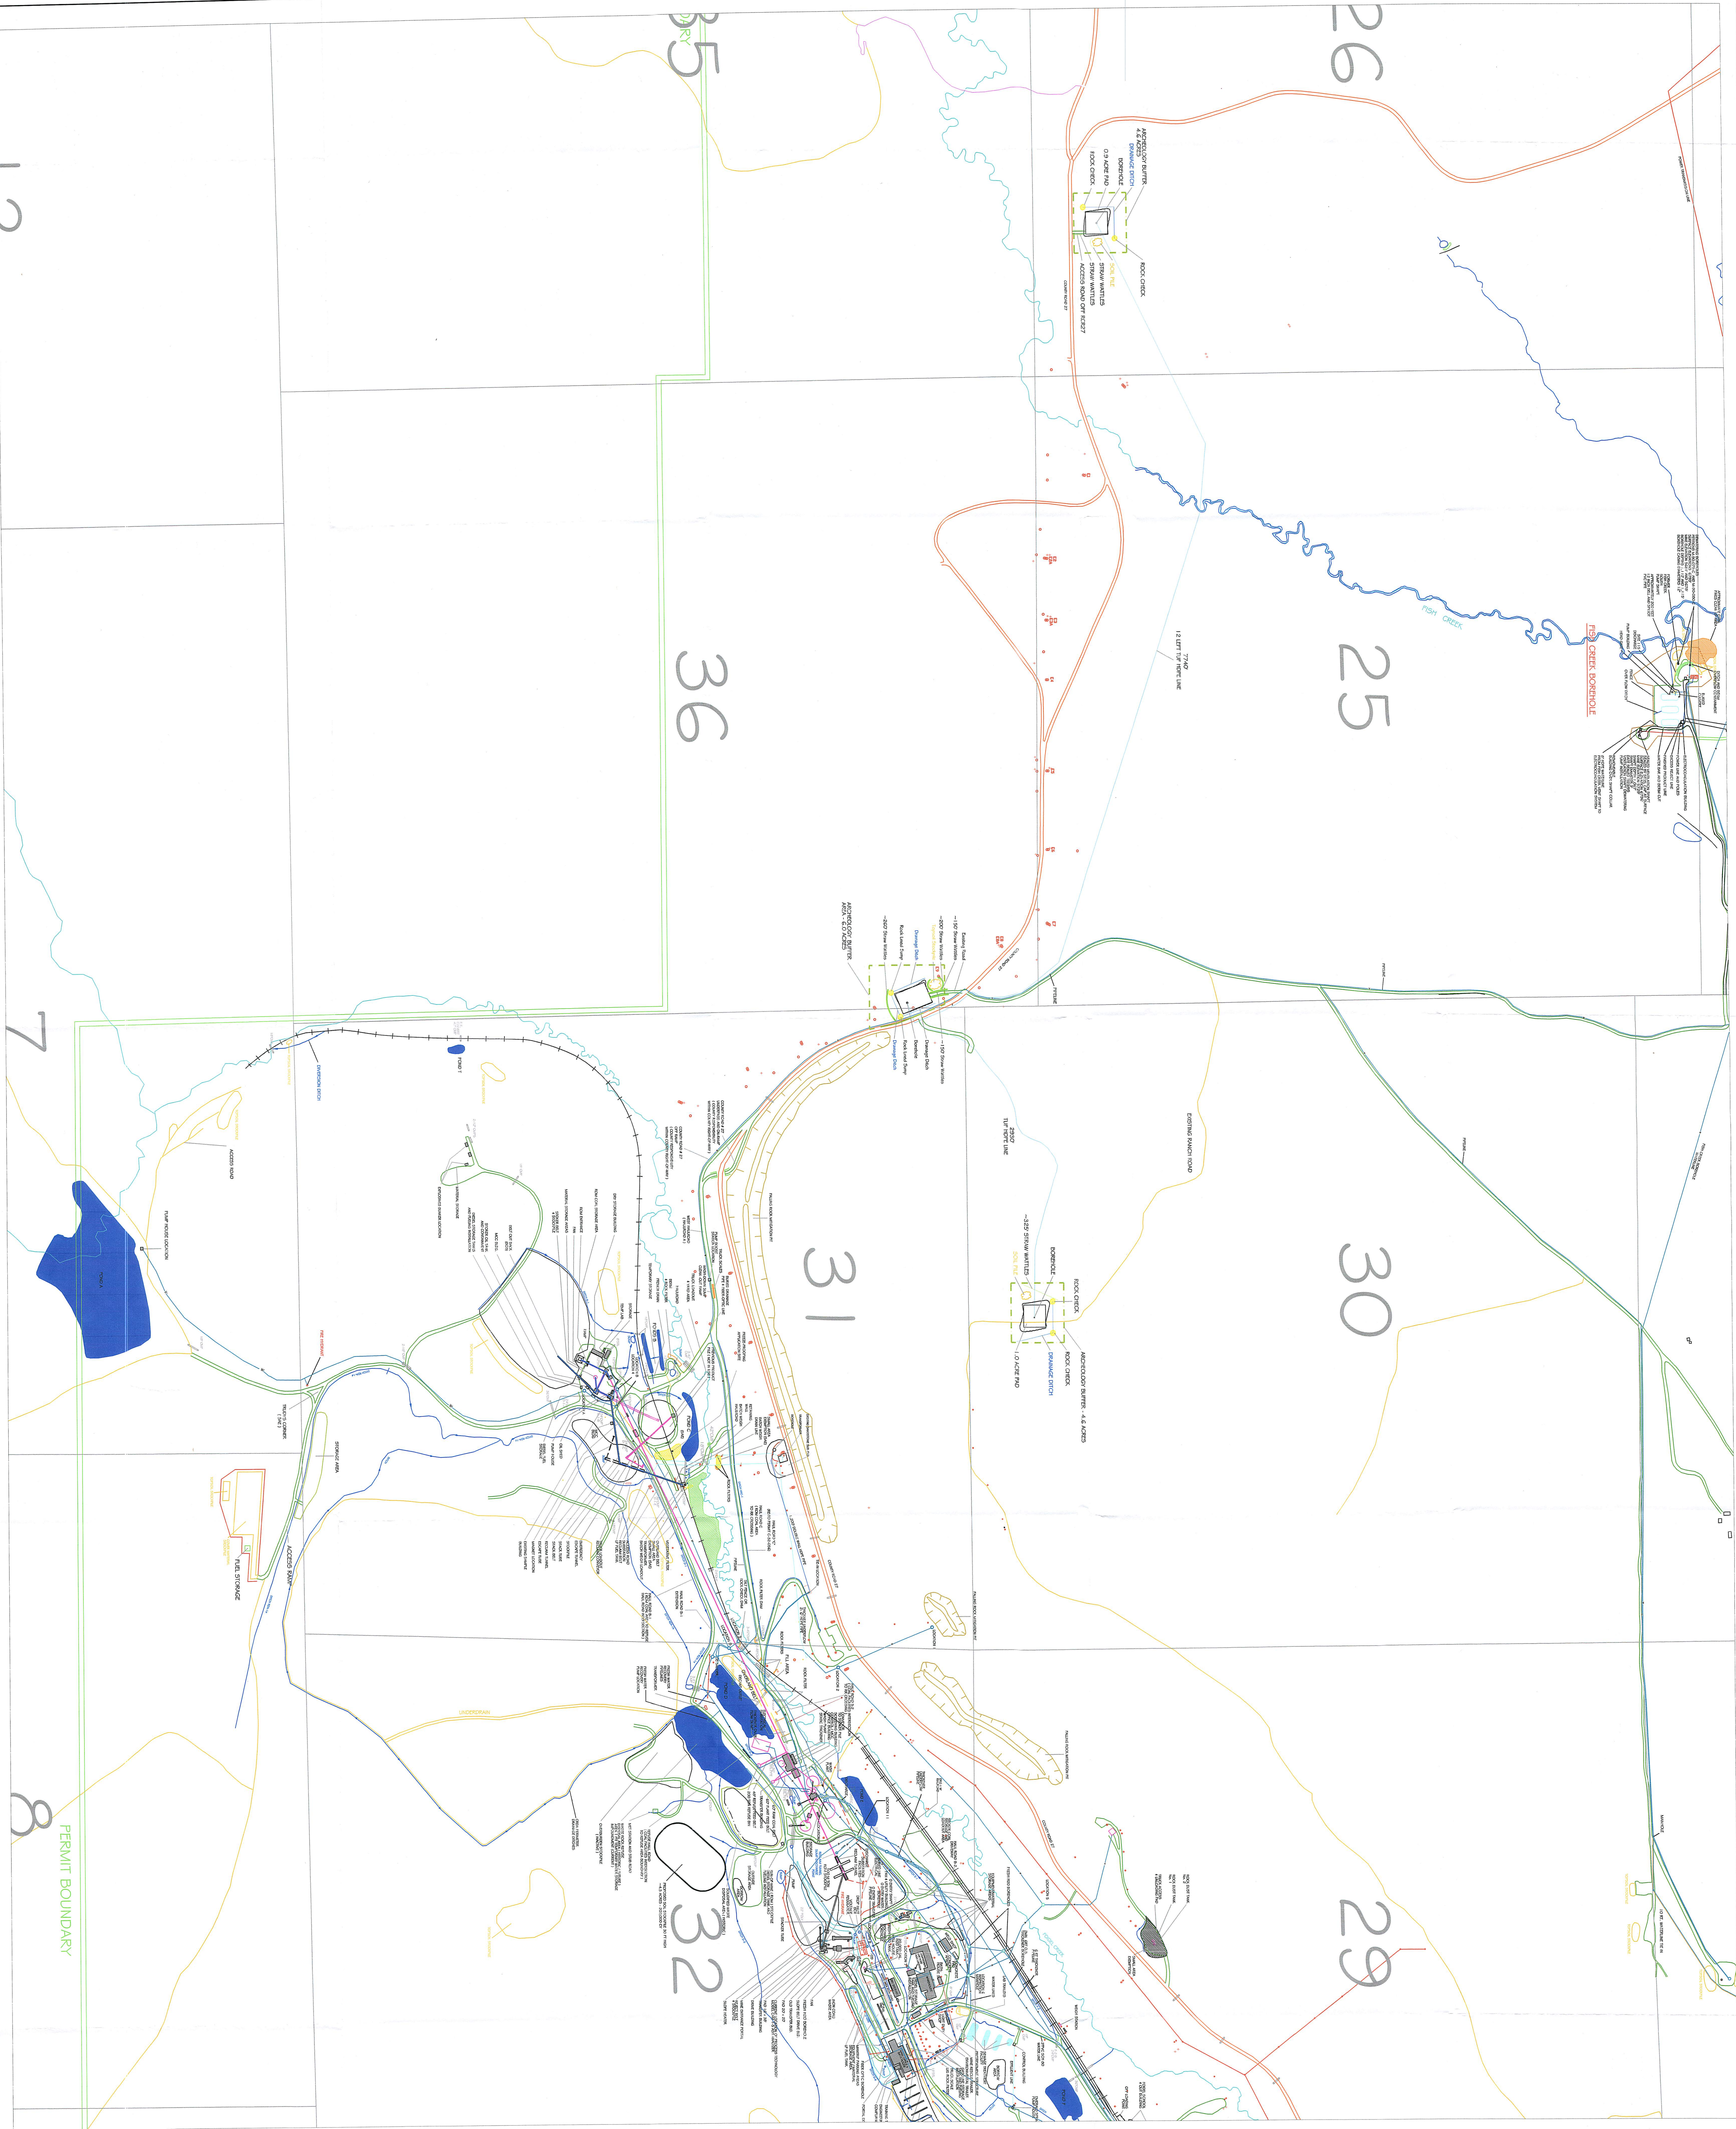

SHEET 1

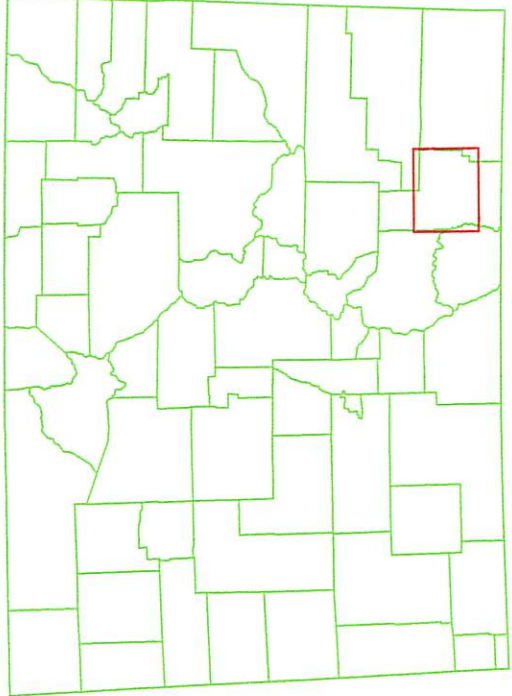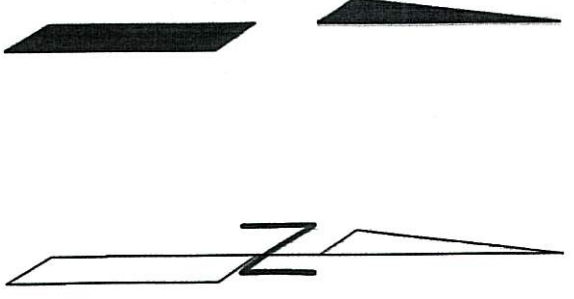

Pebody

Twenty Mile Coal LLC
29515 Routt Co. Rd. # 2
Dak Creek, CO 81639

FOIDEL CREEK MINE
MAP 24
SURFACE FACILITIES

Seam: Surface Date: 10/08/14 Drawn By: KEC	Country: USA State: Colorado
--	---------------------------------

SCALE: 1"=400'

