



12/28/2018 3:54:59 PM H:\proj\lucky8\Garage 2\18026cons.rvt

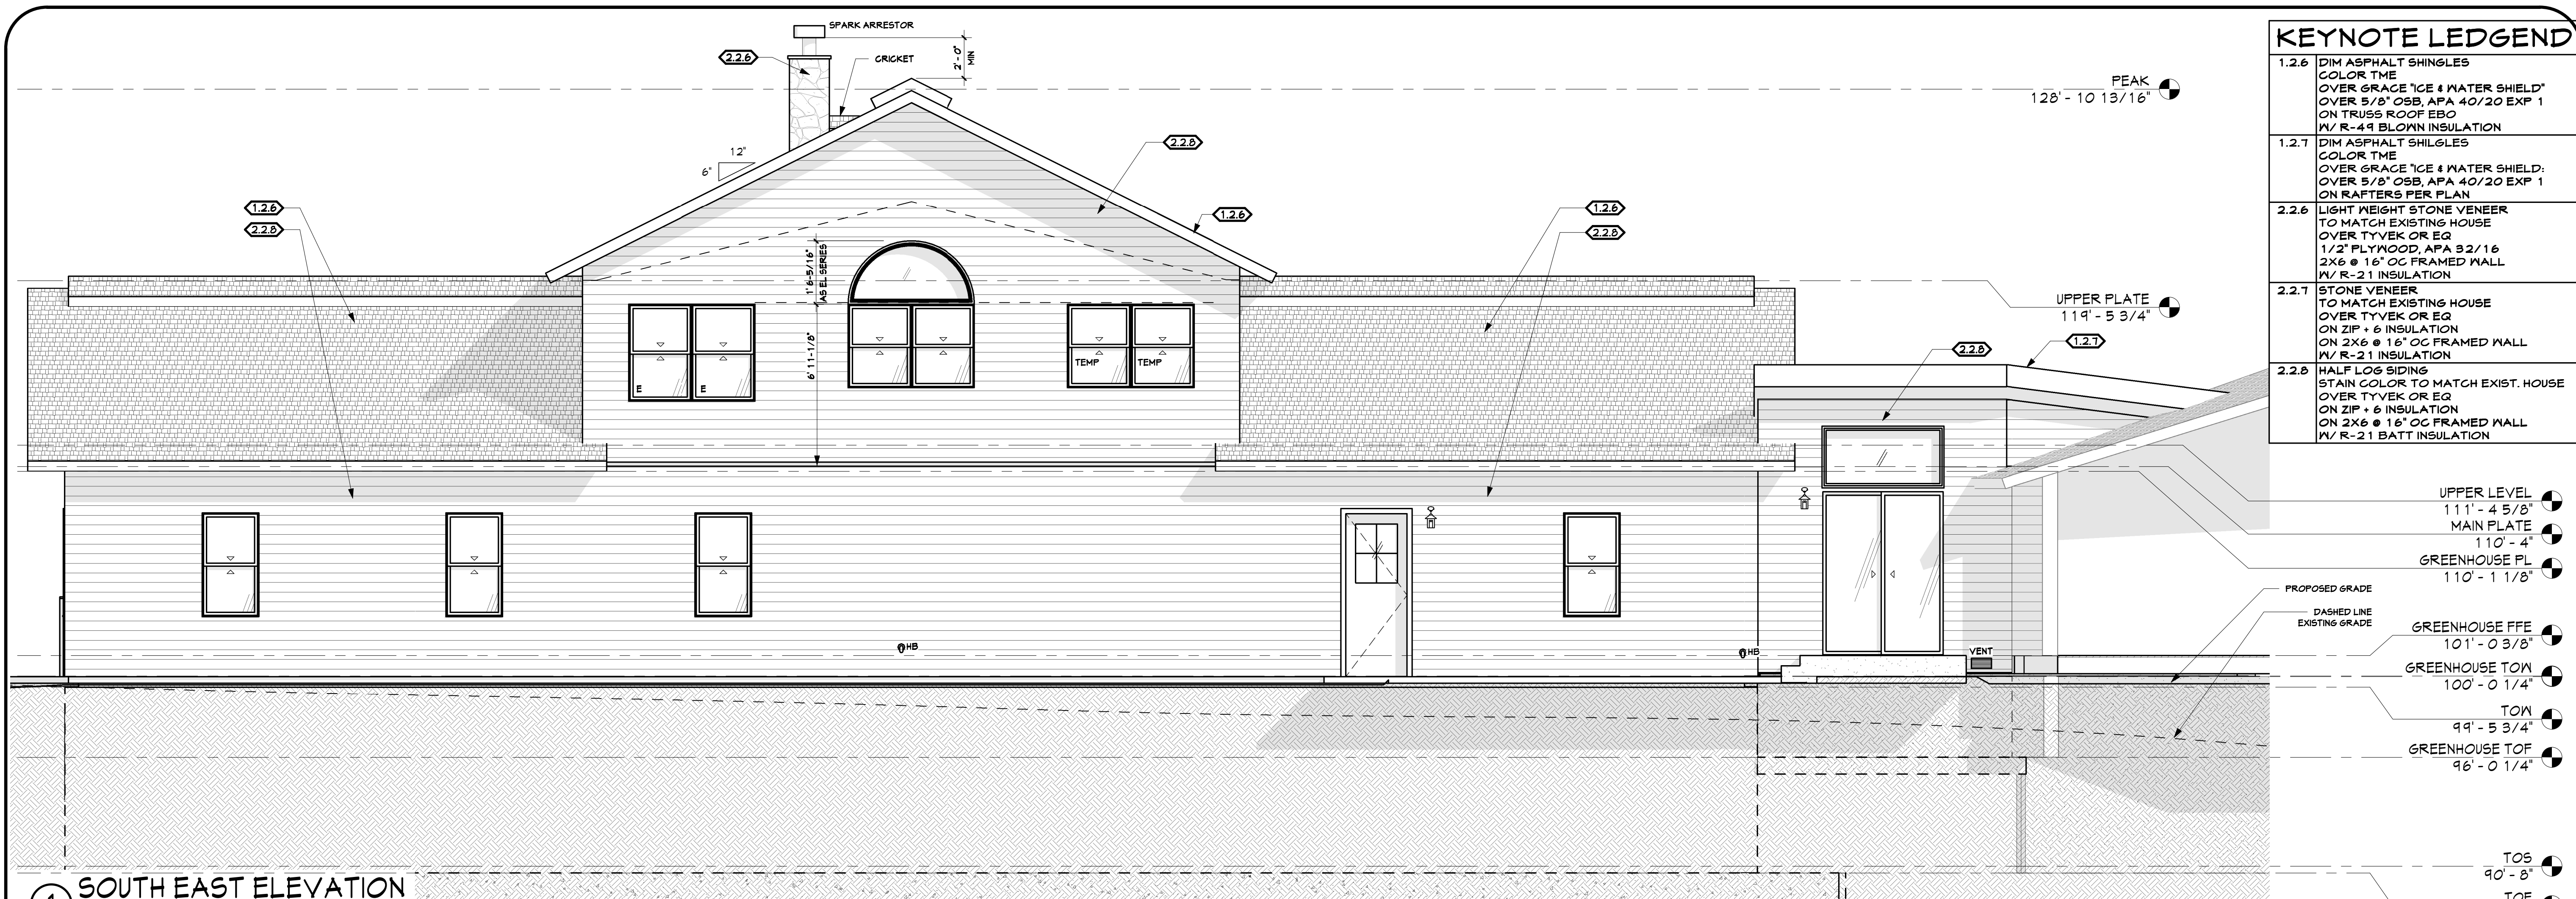

KEYNOTE LEDGEND

- 1.2.6 DIM ASPHALT SHINGLES
COLOR TME
OVER GRACE 'ICE & WATER SHIELD'
OVER 5/8" OSB, APA 40/20 EXP 1
ON TRUSS ROOF EBO
W/ R-49 BLOWN INSULATION
- 1.2.7 DIM ASPHALT SHINGLES
COLOR TME
OVER GRACE 'ICE & WATER SHIELD'
OVER 5/8" OSB, APA 40/20 EXP 1
ON RAFTERS PER PLAN
- 2.2.6 LIGHT WEIGHT STONE VENEER
TO MATCH EXISTING HOUSE
OVER TYVEK OR EQ
1/2" PLYWOOD, APA 92/16
2X6 @ 16" OC FRAMED WALL
W/ R-21 INSULATION
- 2.2.7 STONE VENEER
TO MATCH EXISTING HOUSE
OVER TYVEK OR EQ
ON ZIP + 6 INSULATION
ON 2X6 @ 16" OC FRAMED WALL
W/ R-21 INSULATION
- 2.2.8 HALF LOG SIDING
STAIN COLOR TO MATCH EXIST. HOUSE
OVER TYVEK OR EQ
ON ZIP + 6 INSULATION
ON 2X6 @ 16" OC FRAMED WALL
W/ R-21 BATT INSULATION

- UPPER LEVEL
111'-4 5/8"
- MAIN PLATE
110'-4"
- GREENHOUSE PL
110'-1 1/8"
- PROPOSED GRADE
- DASHED LINE
EXISTING GRADE
- GREENHOUSE FFE
101'-0 3/8"
- GREENHOUSE TON
100'-0 1/4"
- TON
99'-5 3/4"
- GREENHOUSE TOF
96'-0 1/4"
- TOS
90'-8"
- TOF
90'-4"

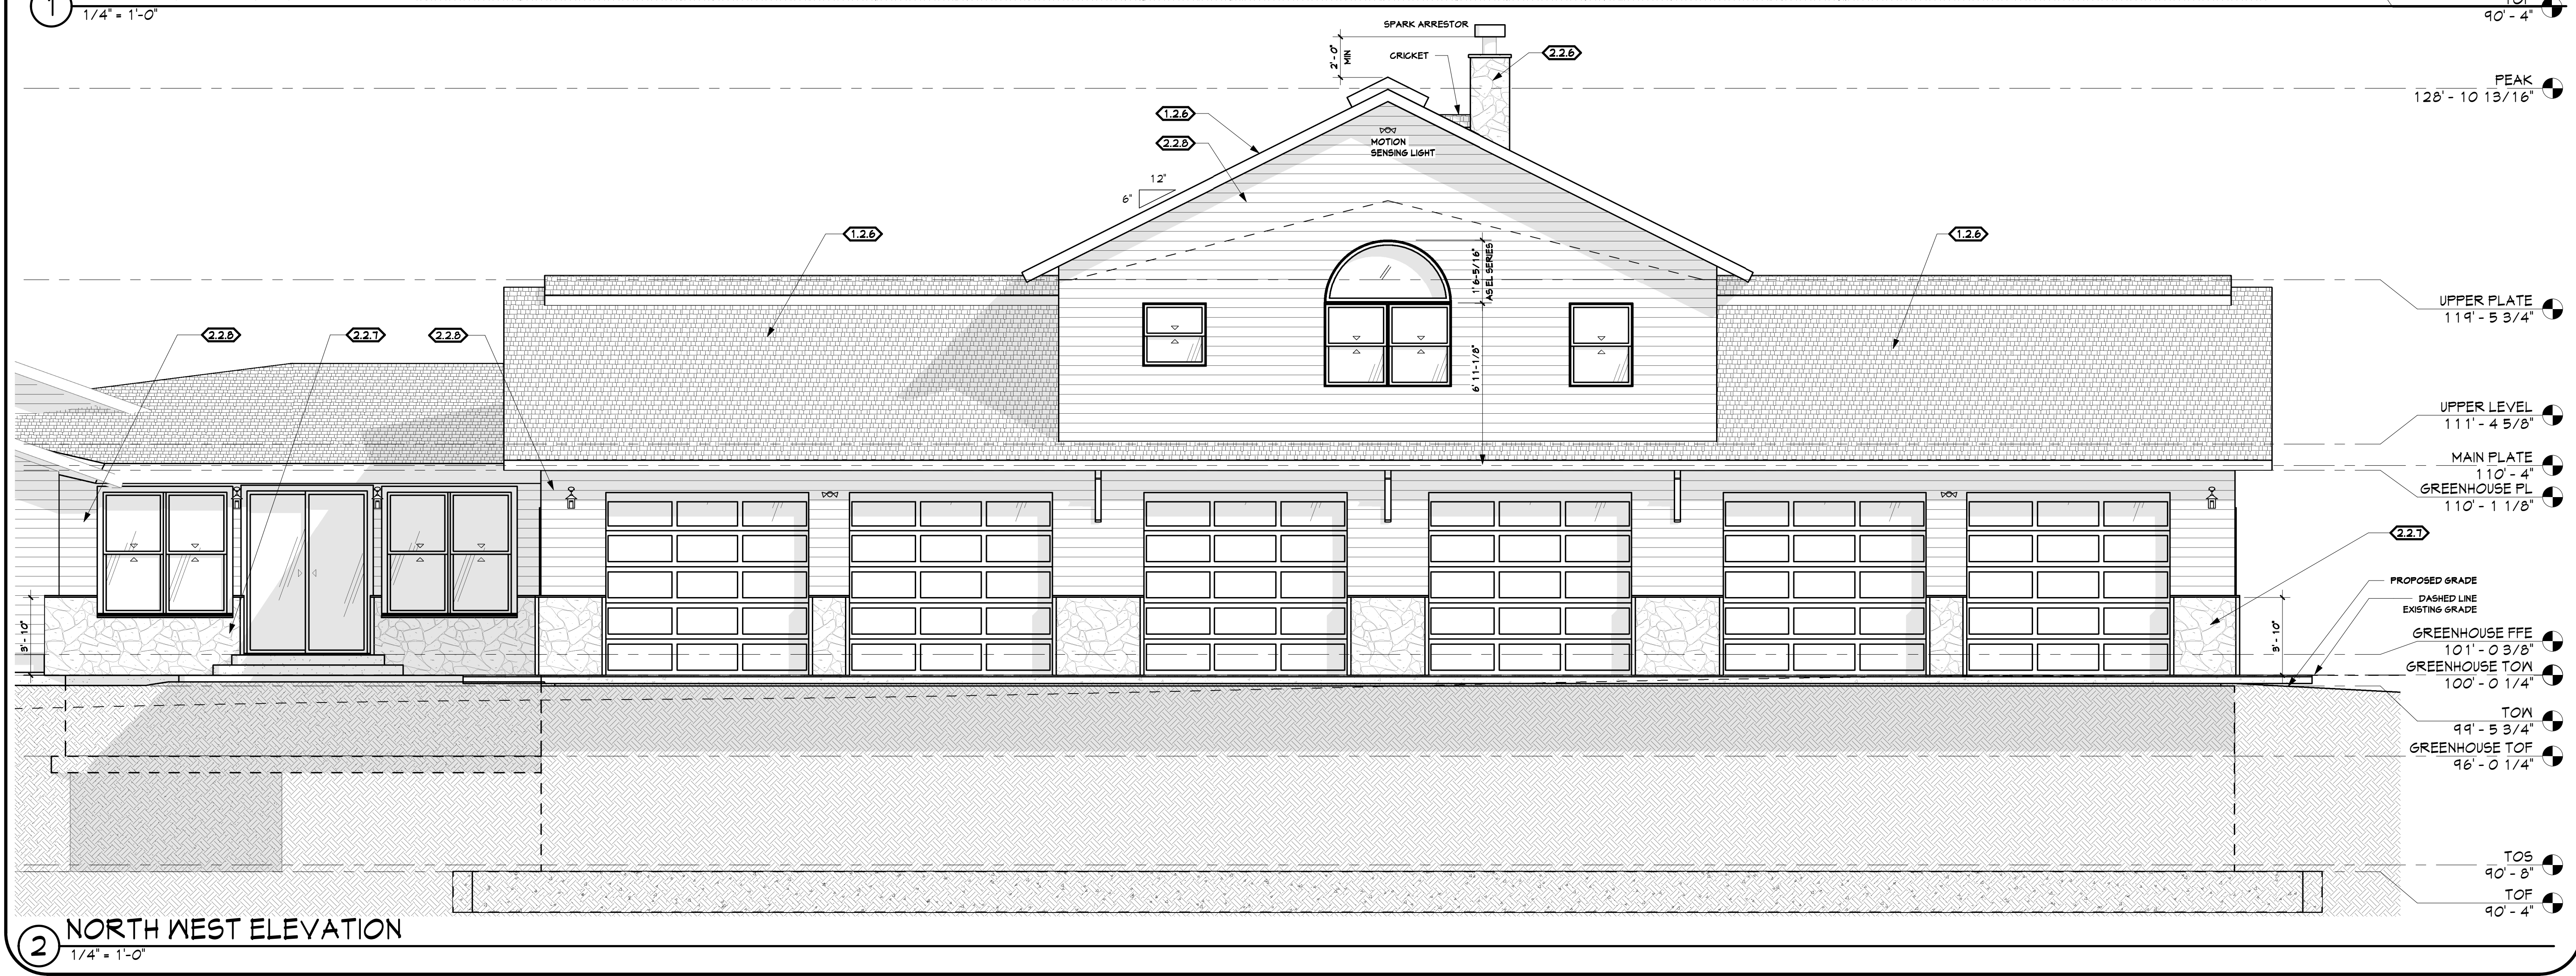

- UPPER PLATE
119'-5 3/4"
- UPPER LEVEL
111'-4 5/8"
- MAIN PLATE
110'-4"
- GREENHOUSE PL
110'-1 1/8"
- PROPOSED GRADE
- DASHED LINE
EXISTING GRADE
- GREENHOUSE FFE
101'-0 3/8"
- GREENHOUSE TON
100'-0 1/4"
- TON
99'-5 3/4"
- GREENHOUSE TOF
96'-0 1/4"
- TOS
90'-8"
- TOF
90'-4"

DRAFTING SERVICE INC.
P.O. BOX 774121
426 OAK STREET
STEAMBOAT SPRINGS COLORADO
970.874.1129
FAX 970.874.8709
JAKES@SPRINGSIFS.COM

Jake's

COLORADO REGISTERED
MICHAEL EHRHICH
30869
12-31-2018
PROFESSIONAL ENGINEER
"STRUCTURE ONLY"

ELEVATIONS FOR
the LUCKY 8 RANCH - GARAGE 2
28850 TOBIANO TRAIL
ROUTT COUNTY CO. 80477
OWNER/CONTRACTOR (970) 846-5592

Job # 18.028
File 18026A40
Date 28DEC18
Drawn VNM
Checked JMH
Reid 28DEC18
Rev'd

Sheet Number
A4
SHEET 8 OF 15