



12/28/2018 9:54:45 PM H:\proj\lucky8\Garage 2\18026cons.rvt

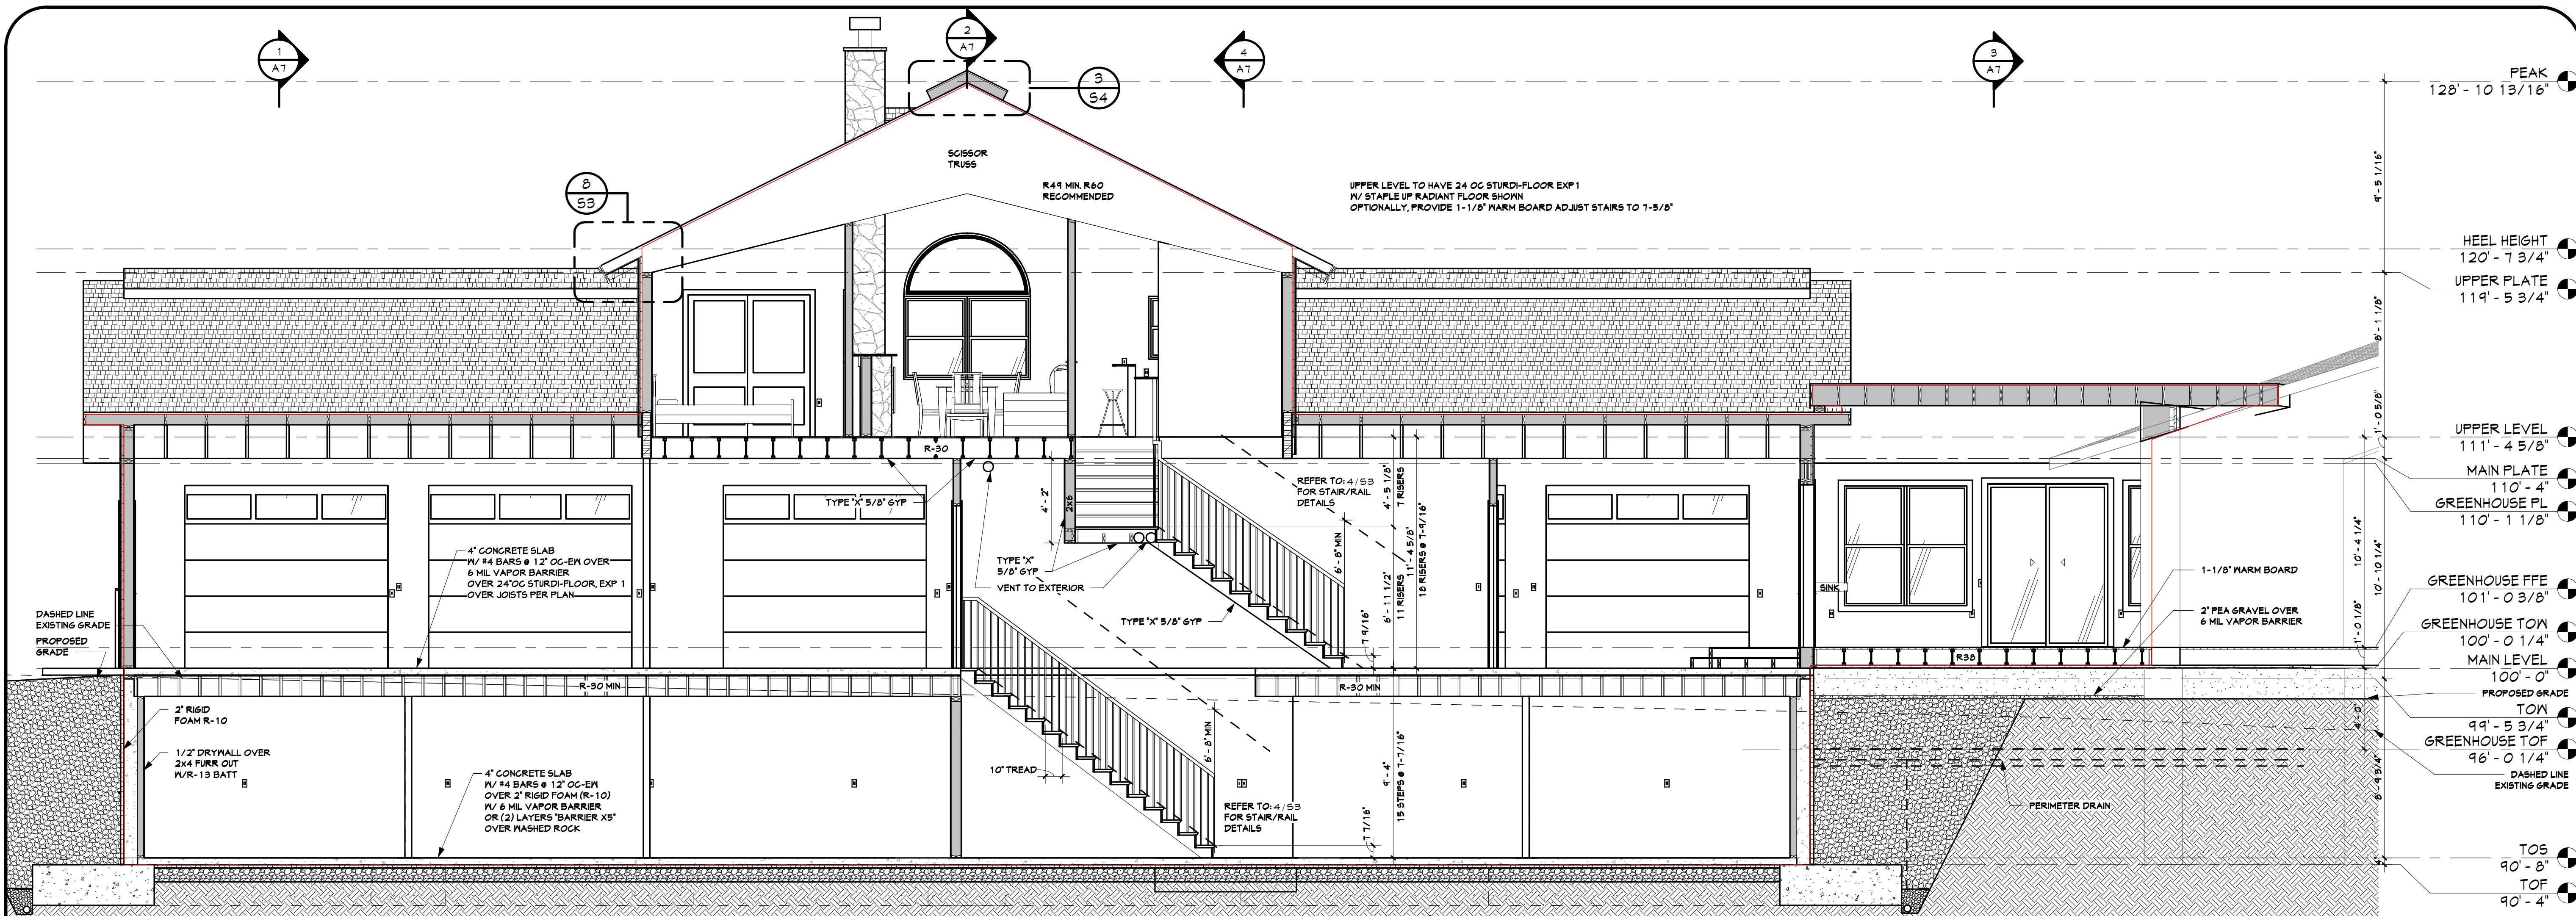


④ STAIR, ENTRY LONG SECTION
1/4" = 1'-0"

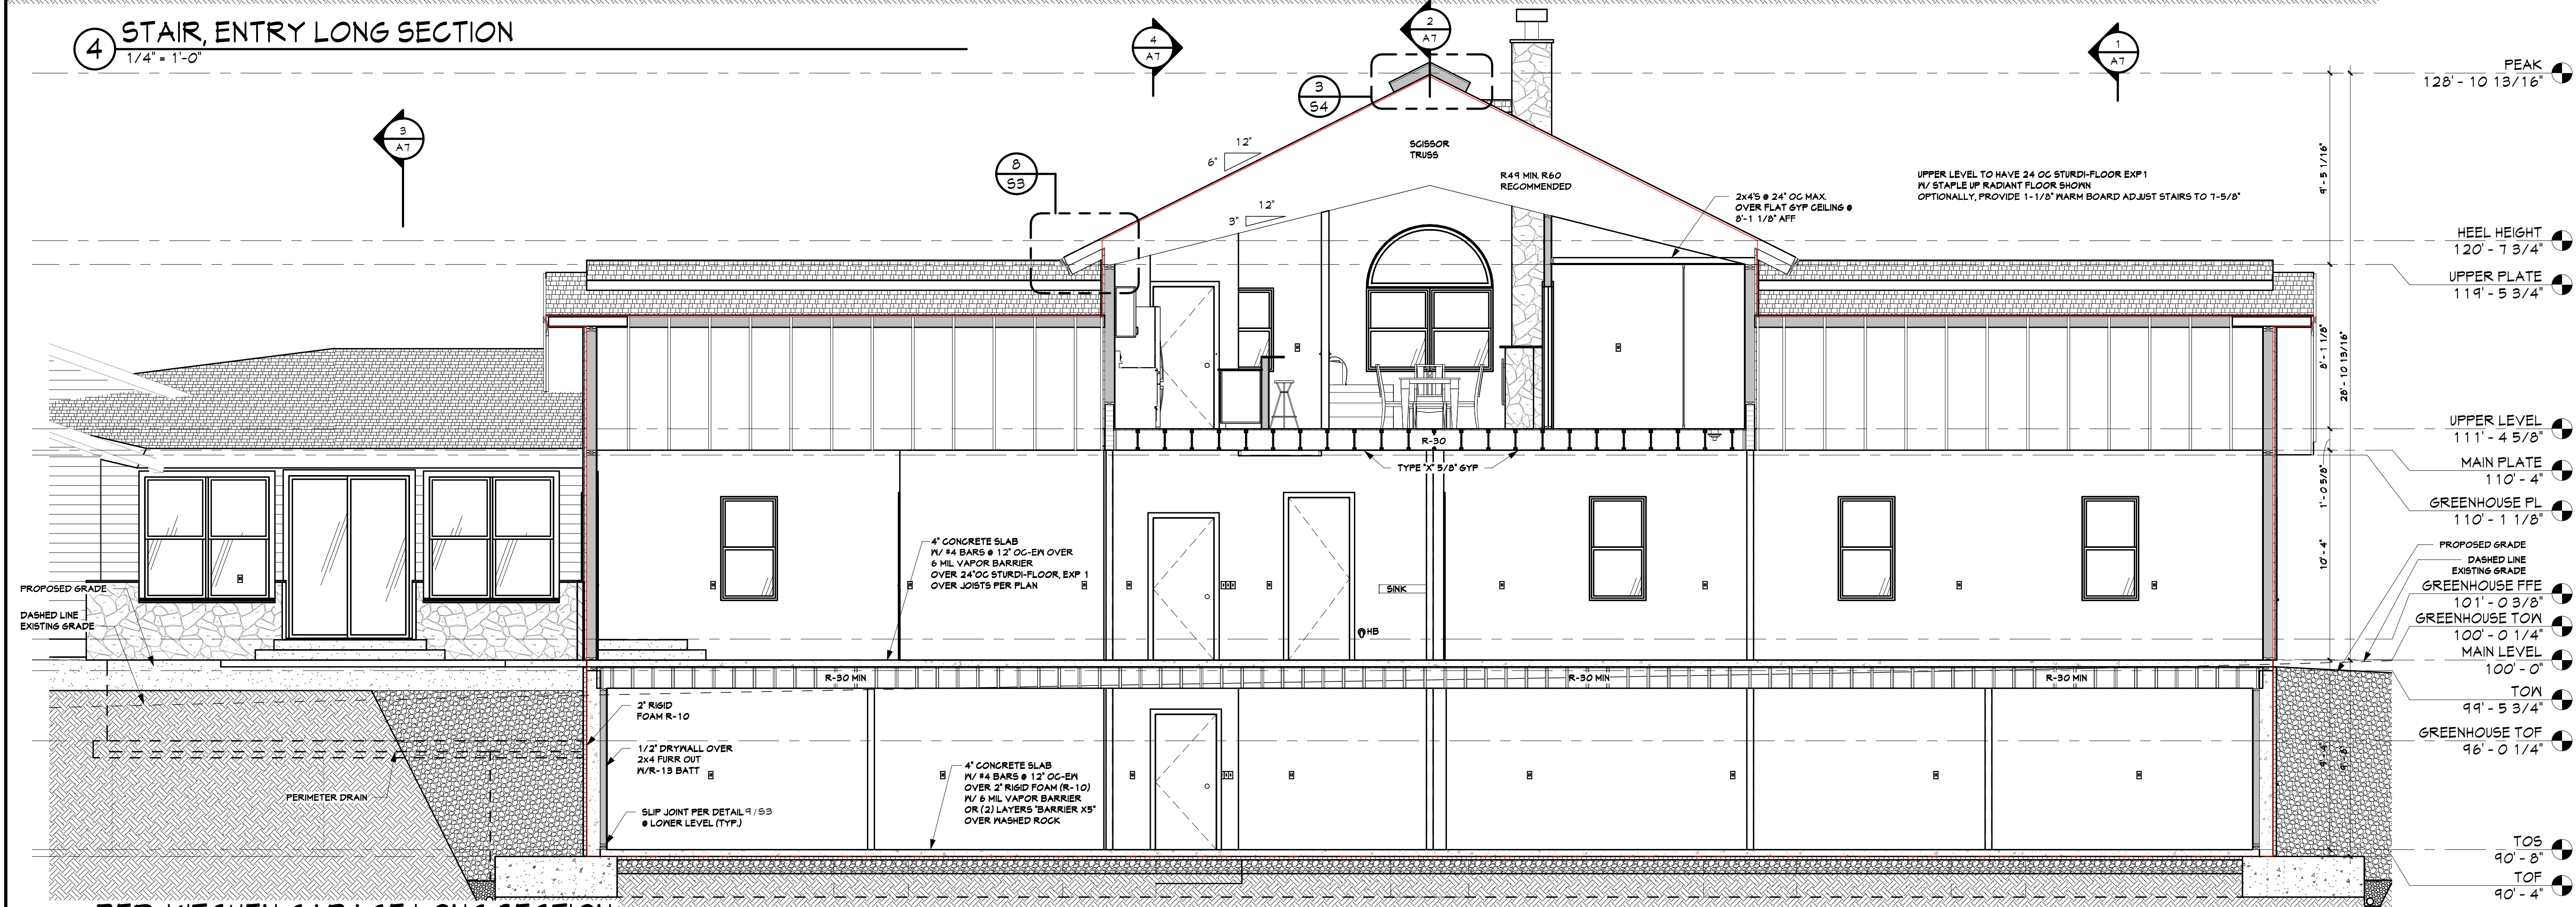

③ BED, KITCHEN GARAGE LONG SECTION
1/4" = 1'-0"

DRAFTING SERVICE INC.
P.O. BOX 774121
426 OAK STREET
STEAMBOAT SPRINGS COLORADO
970.874.1129
FAX 970.874.8709
JAKES@SPRINGSIPS.COM

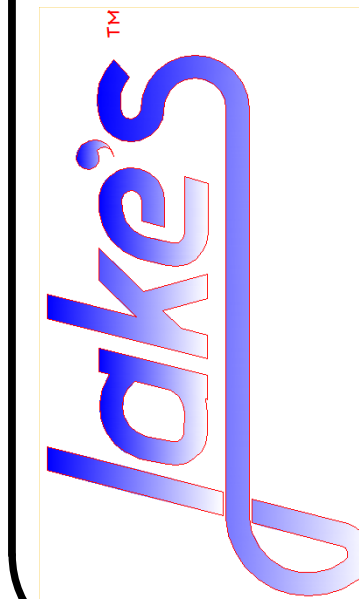

"STRUCTURE ONLY"

SECTIONS FOR
the LUCKY 8 RANCH - GARAGE 2
23850 TOBIANO TRAIL
ROUTT COUNTY CO. 80477
OWNER/CONTRACTOR (970) 846-5592

Job # 18026
File 18026A60
Date 28DEC18
Drawn VNM
Checked JMH
Reid 28DEC18
Rev'd

Sheet Number

A6

SHEET 10 OF 15