




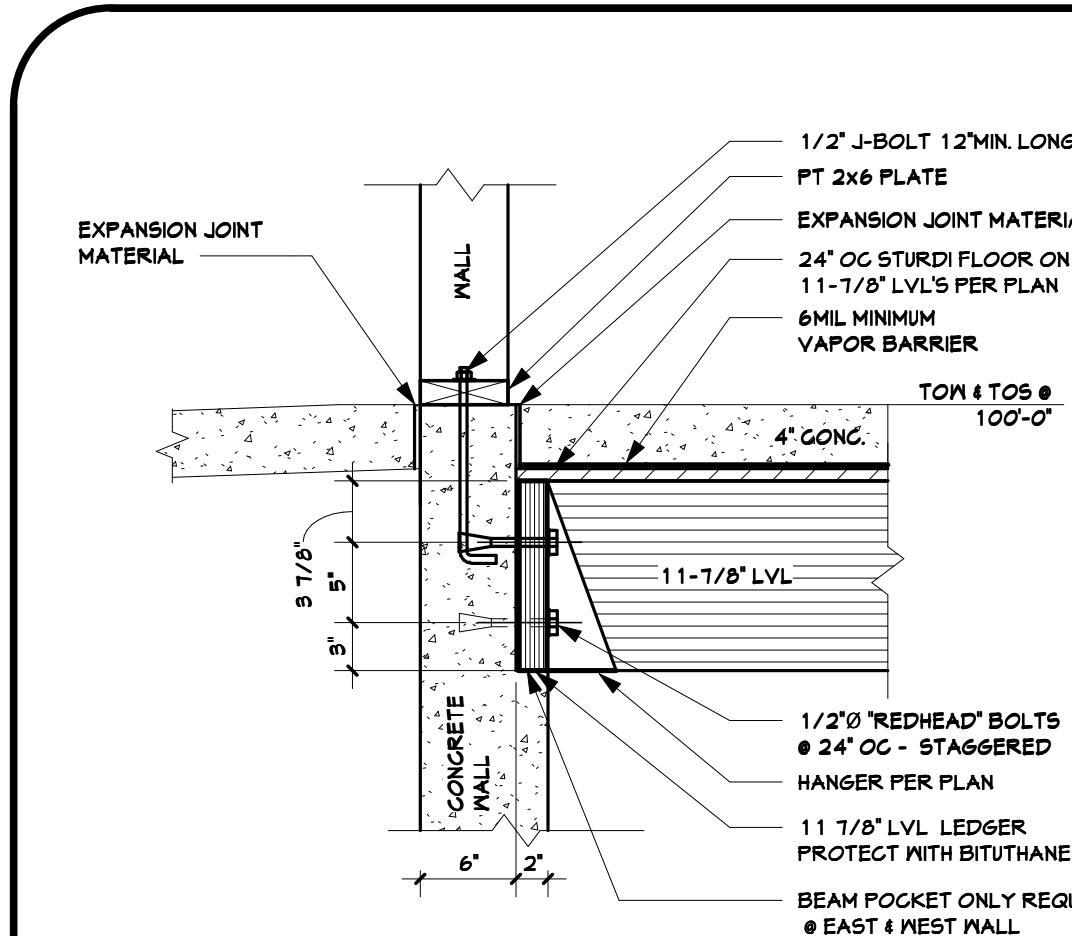


1 WEST WALL
1" = 1'-0"

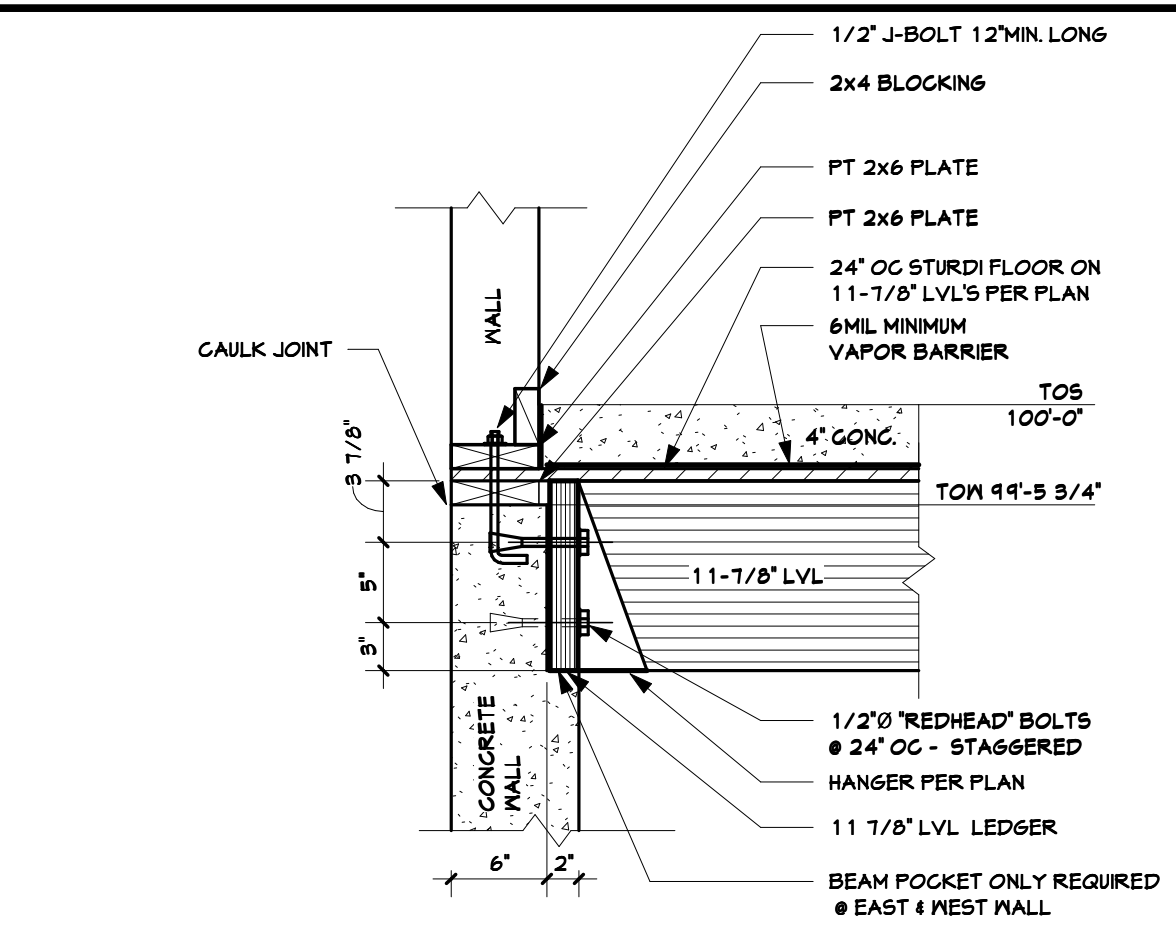


2 EAST WALL
1" = 1'-0"

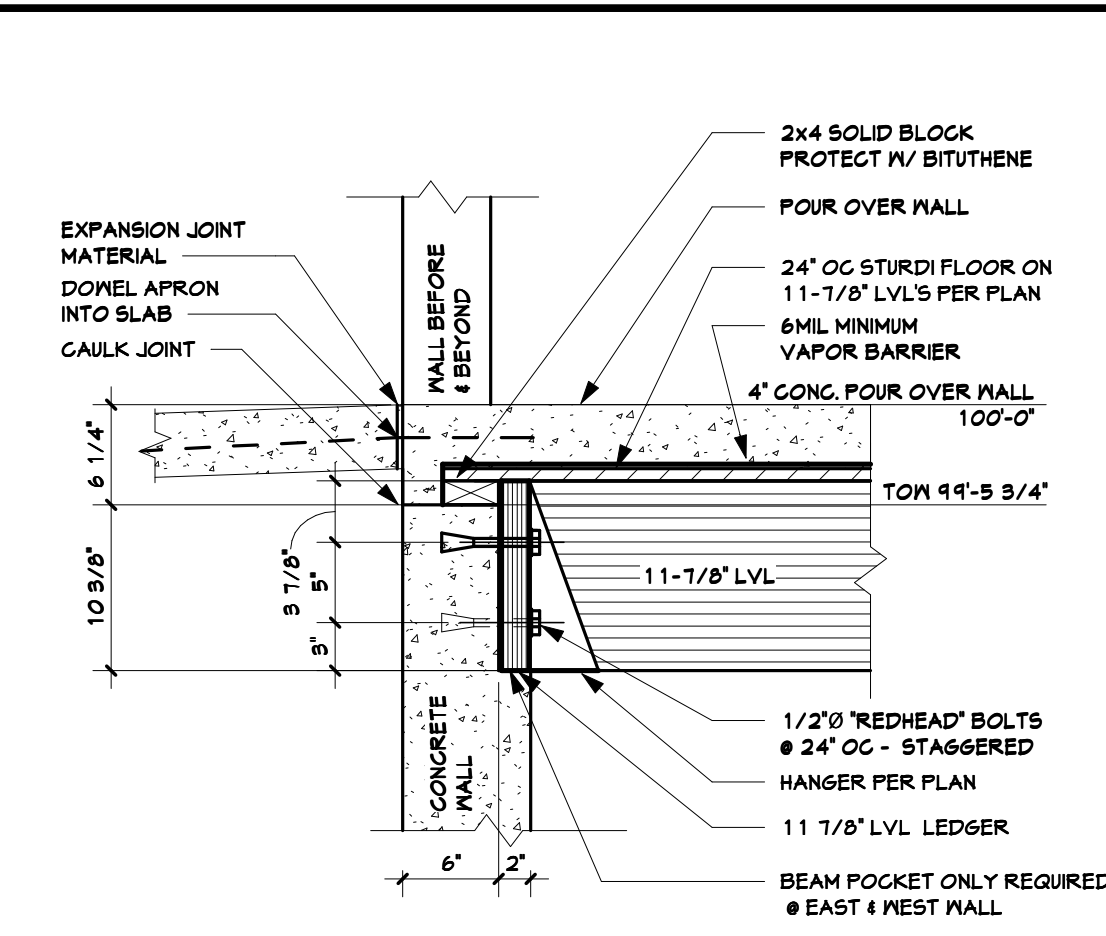


3 WEST & EAST WALL @ DOORS
1" = 1'-0"

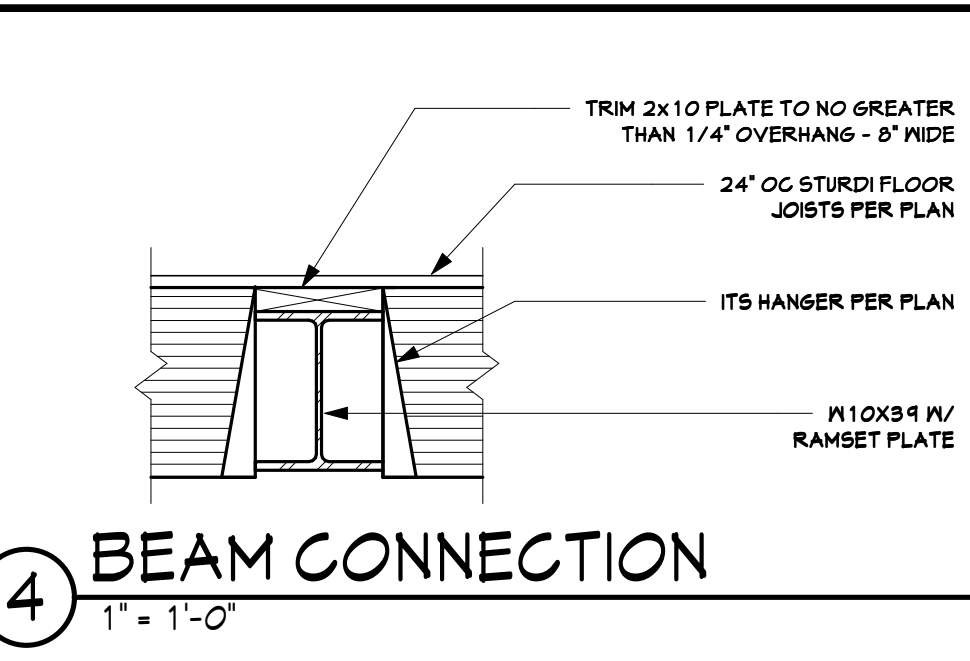


4 BEAM CONNECTION
1" = 1'-0"

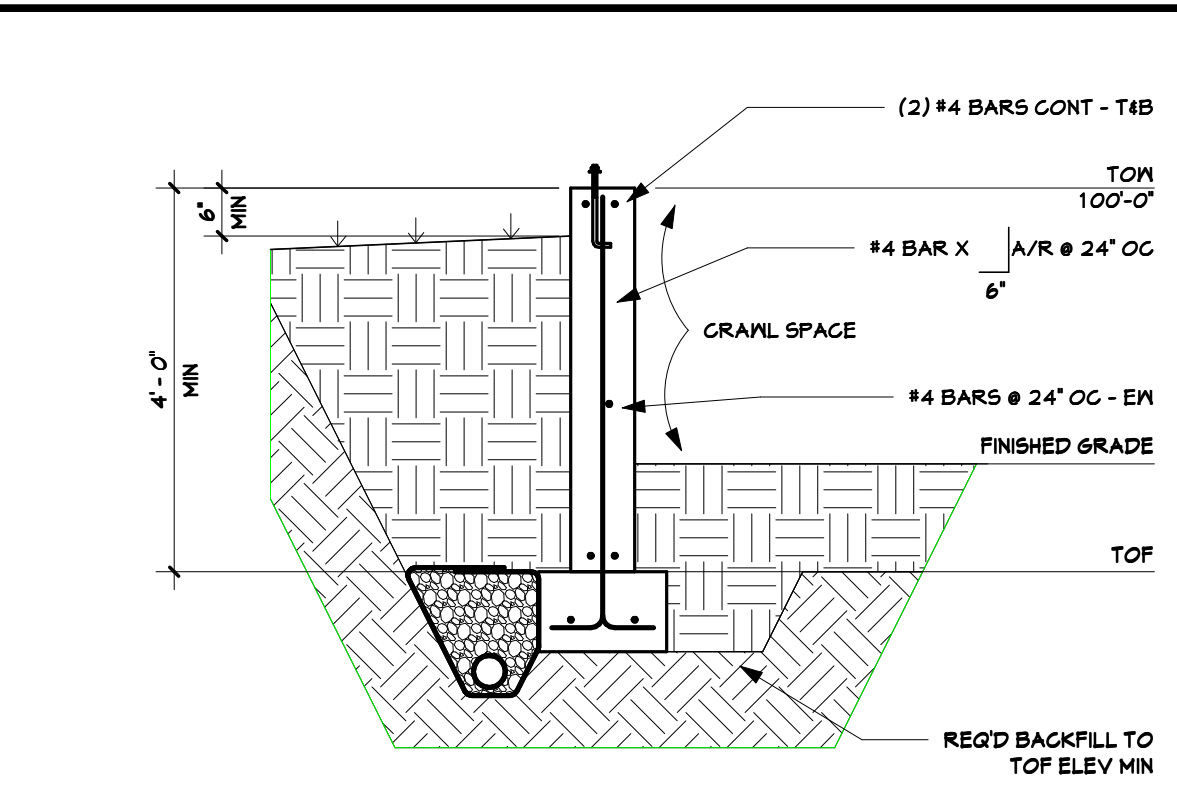


5 CRWL SPACE WALL
1/2" = 1'-0"

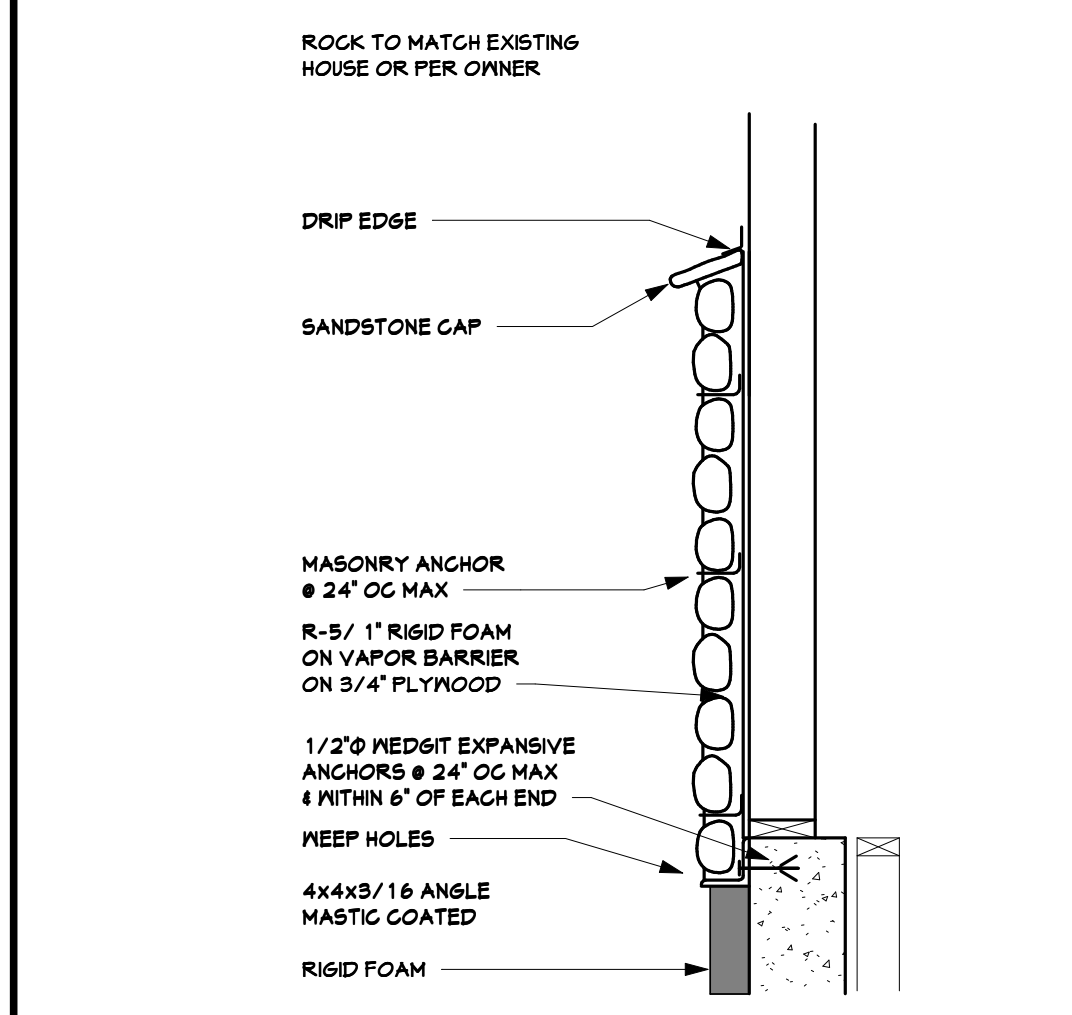


6 RIVER ROCK LEDGE DETAIL
3/4" = 1'-0"

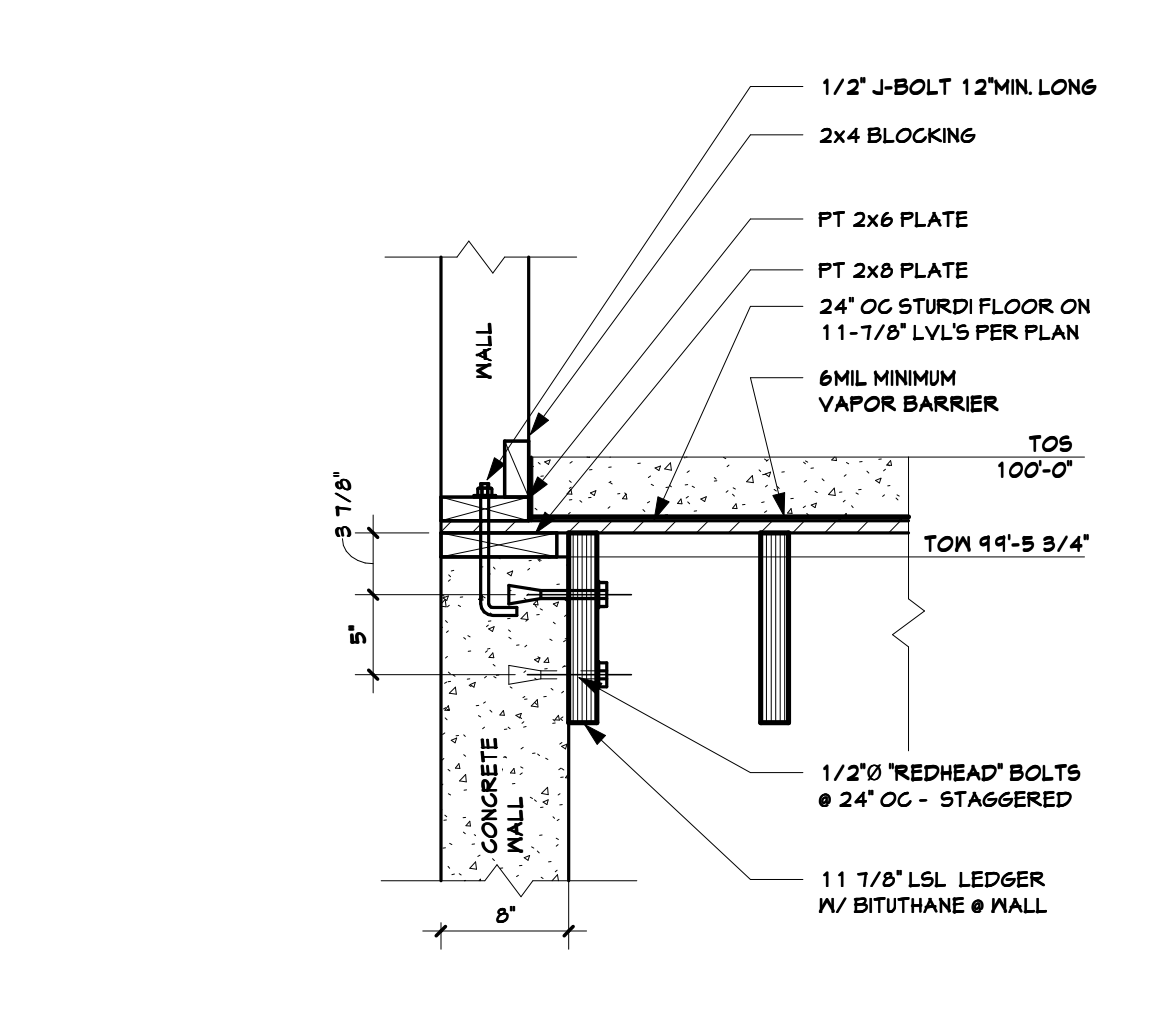


7 NORTH & SOUTH WALL
1" = 1'-0"

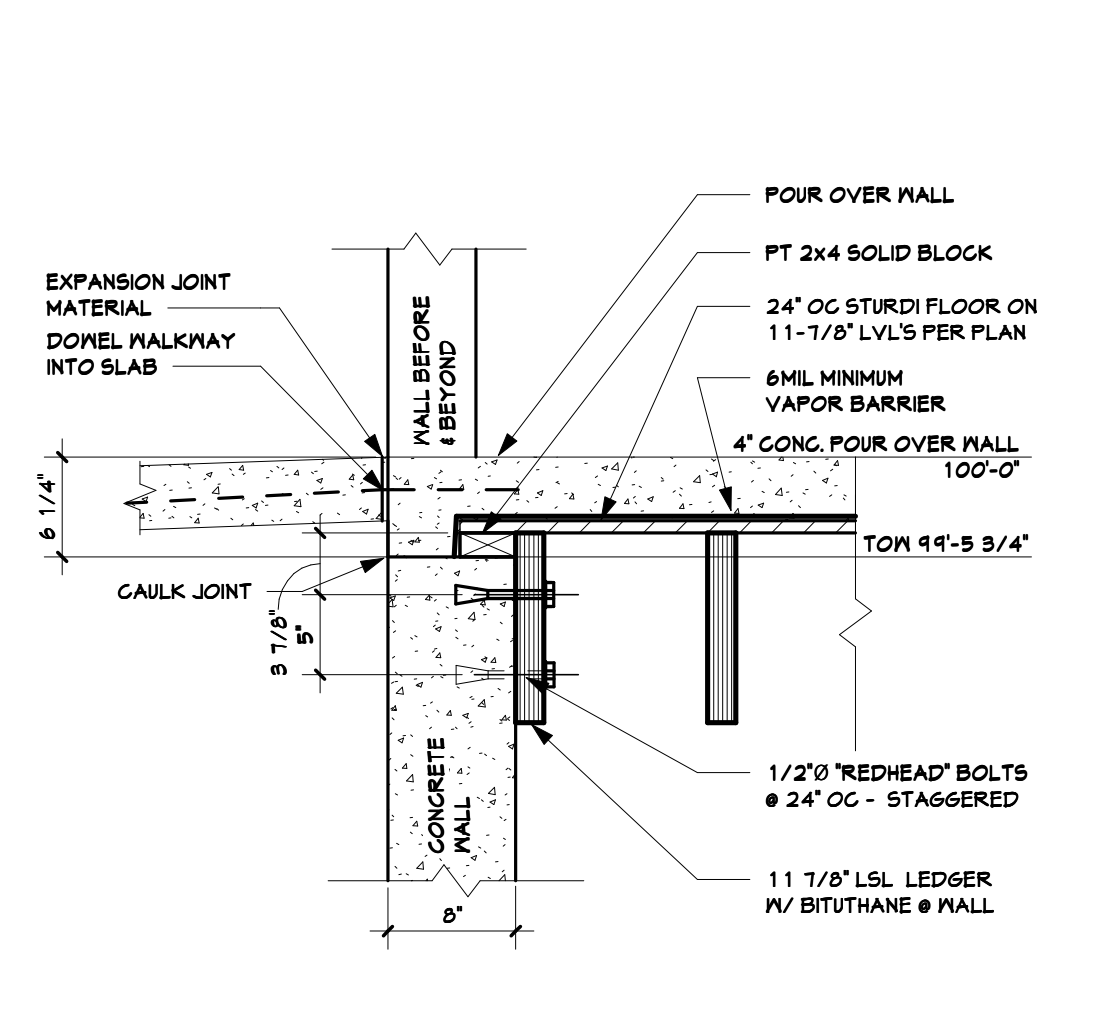


8 NORTH & SOUTH WALL @ DOORS
1" = 1'-0"

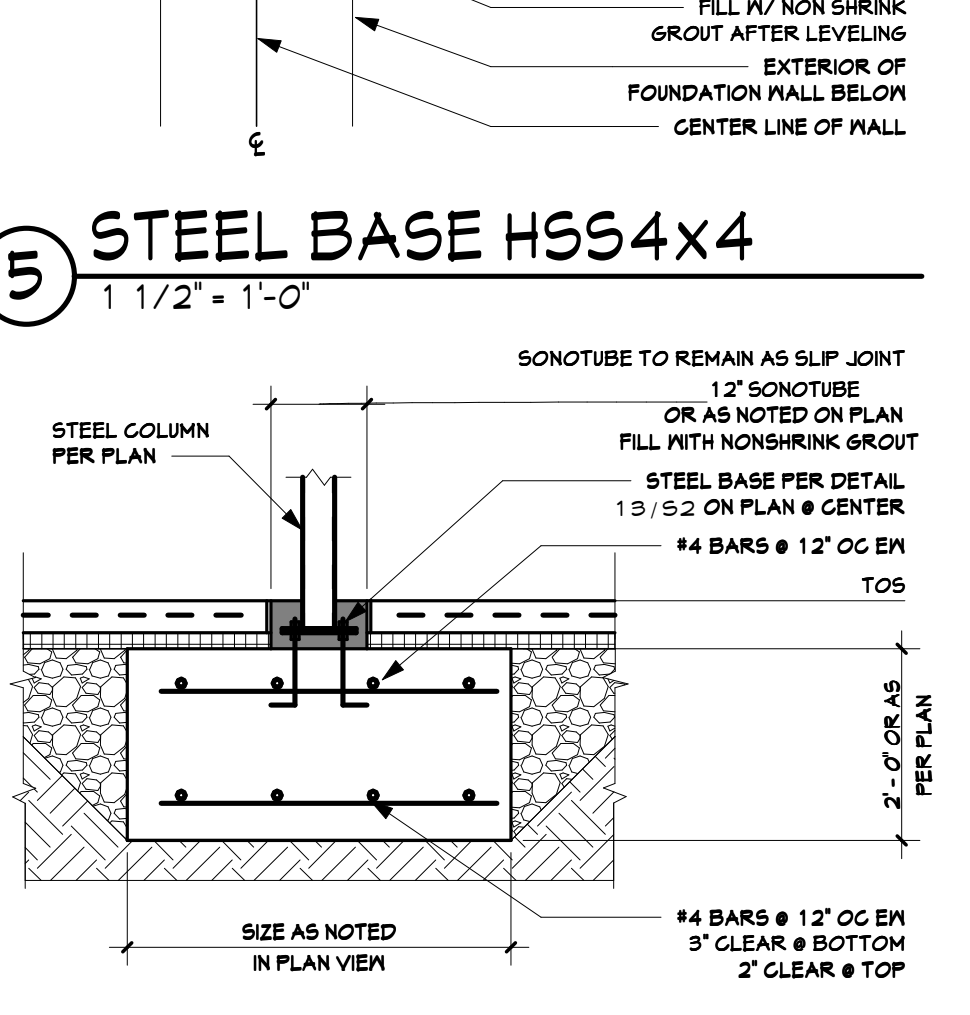


9 STEEL BASE HSS4X4
1 1/2" = 1'-0"

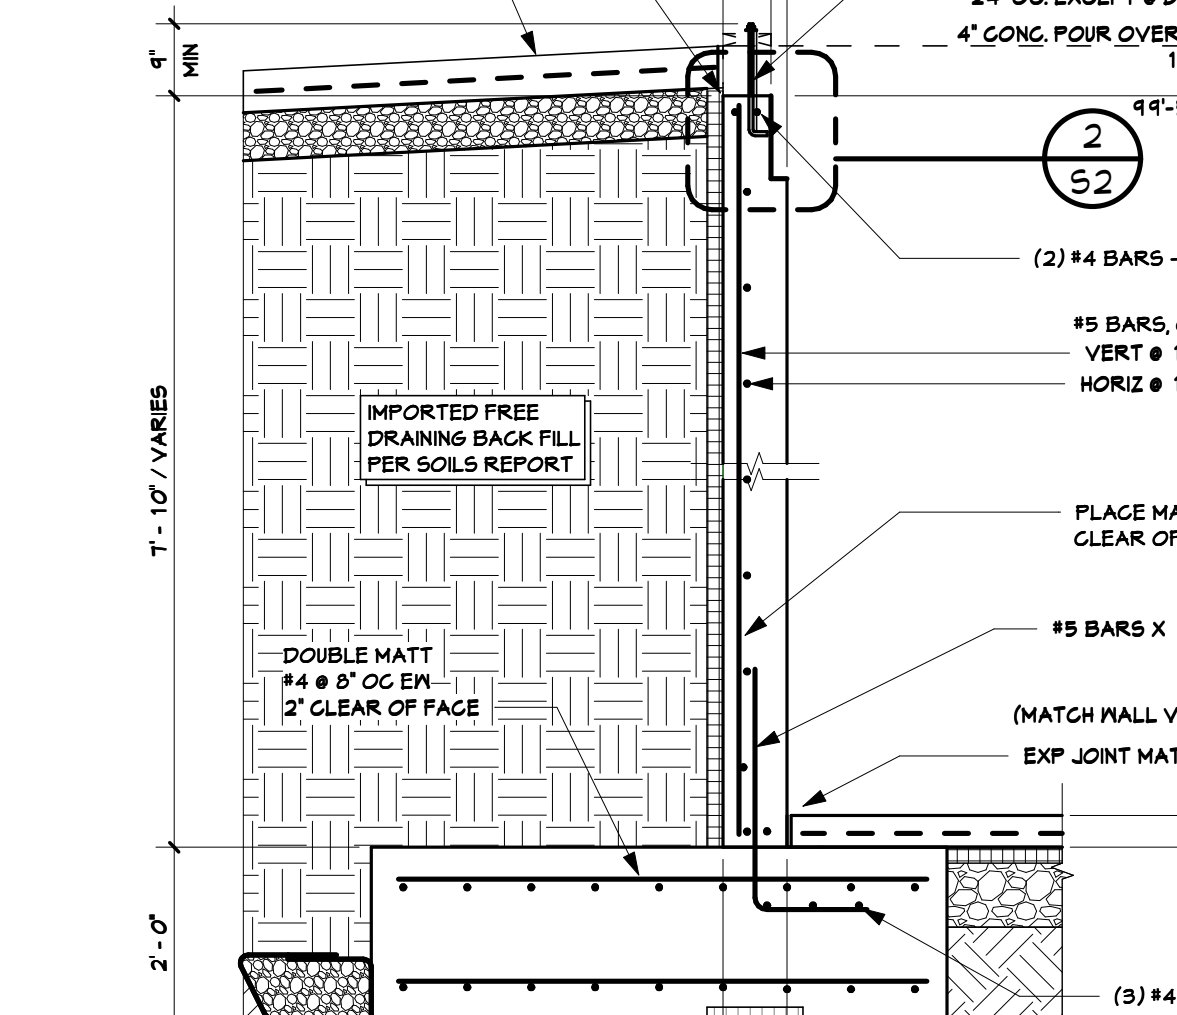


10 UNDERSLAB ISOLATED PAD
1/2" = 1'-0"

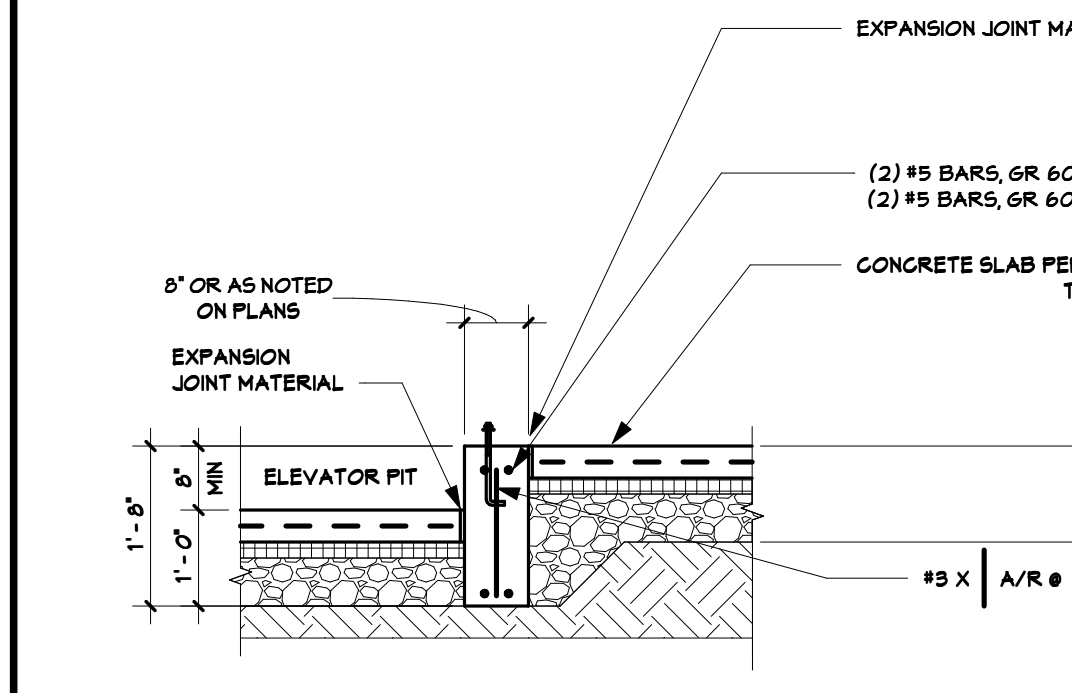


11 CANTILEVERED WALL
1/2" = 1'-0"

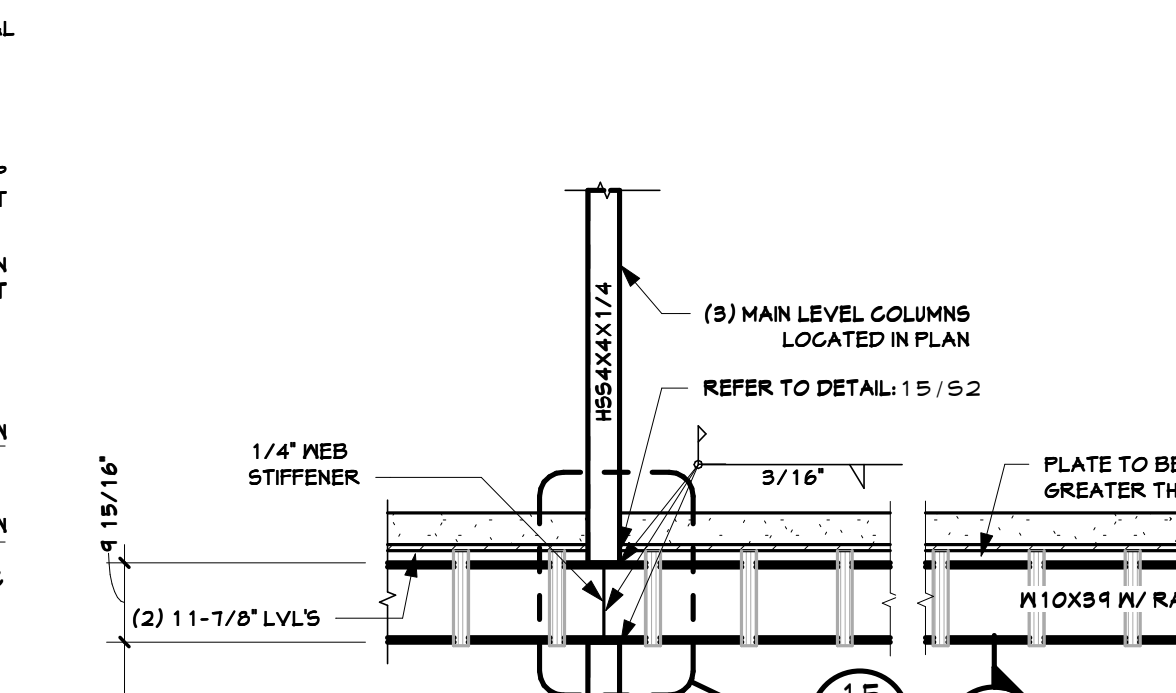


12 GRADE BEAM @ ELEVATOR PIT
1/2" = 1'-0"

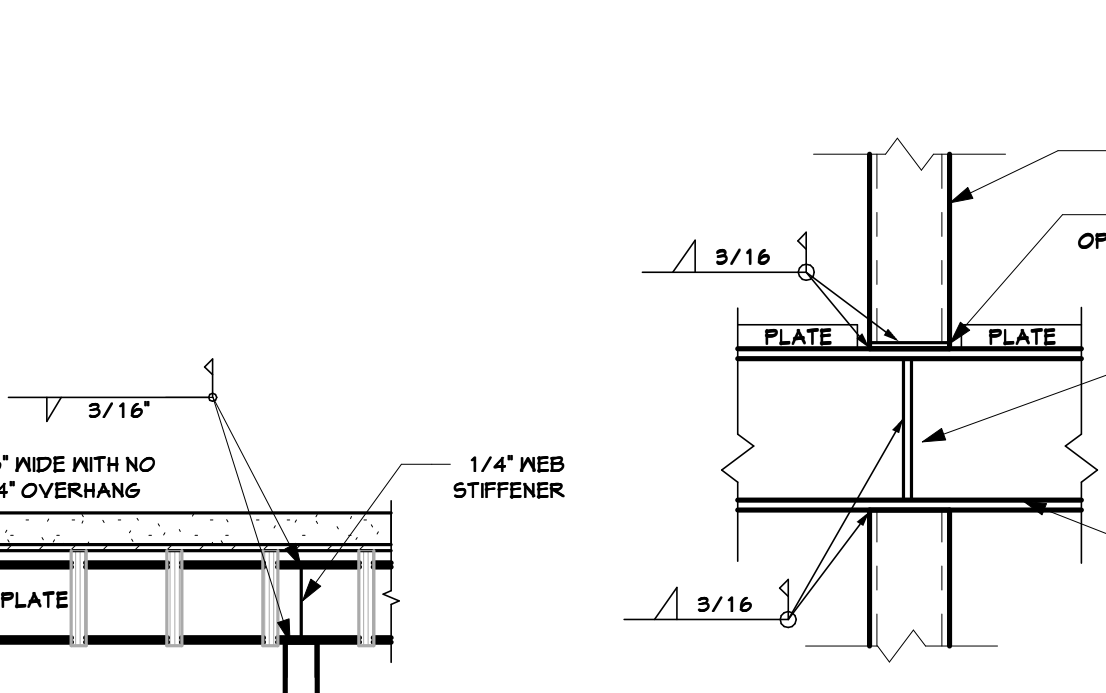


13 CONNECTION DETAIL 2
1" = 1'-0"

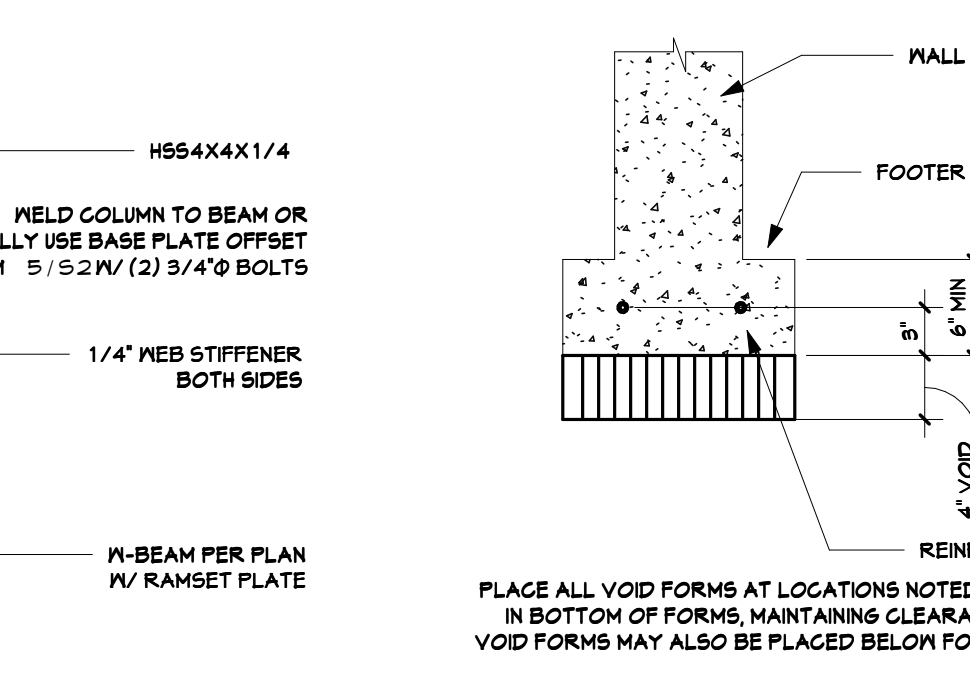


14 VOID FORM DETAIL
1" = 1'-0"

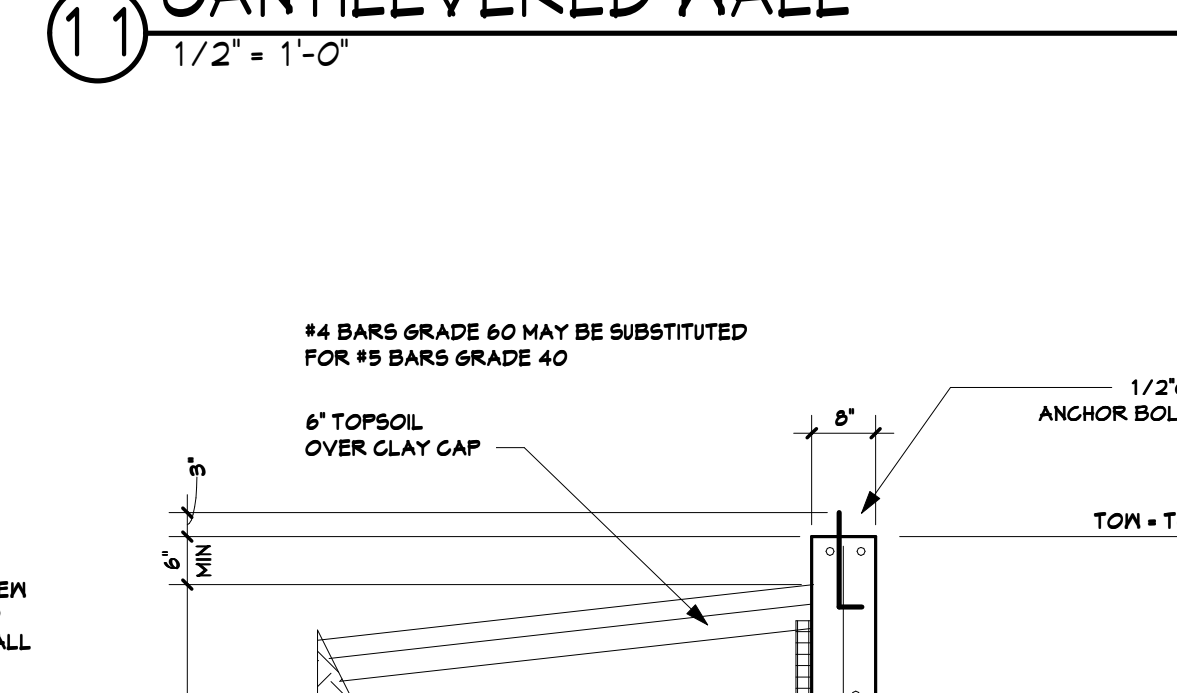


15 BEAM POCKET
1 1/2" = 1'-0"

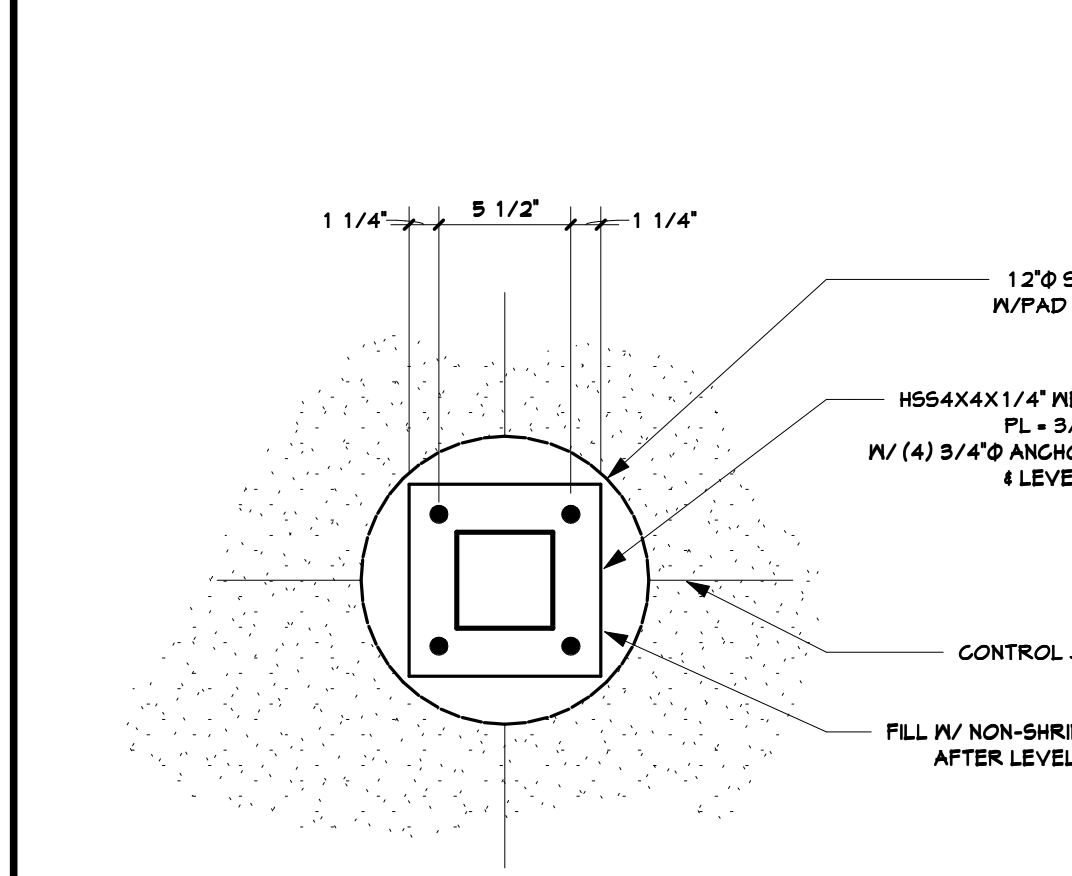


16 STEEL BASE HSS4X4
1 1/2" = 1'-0"

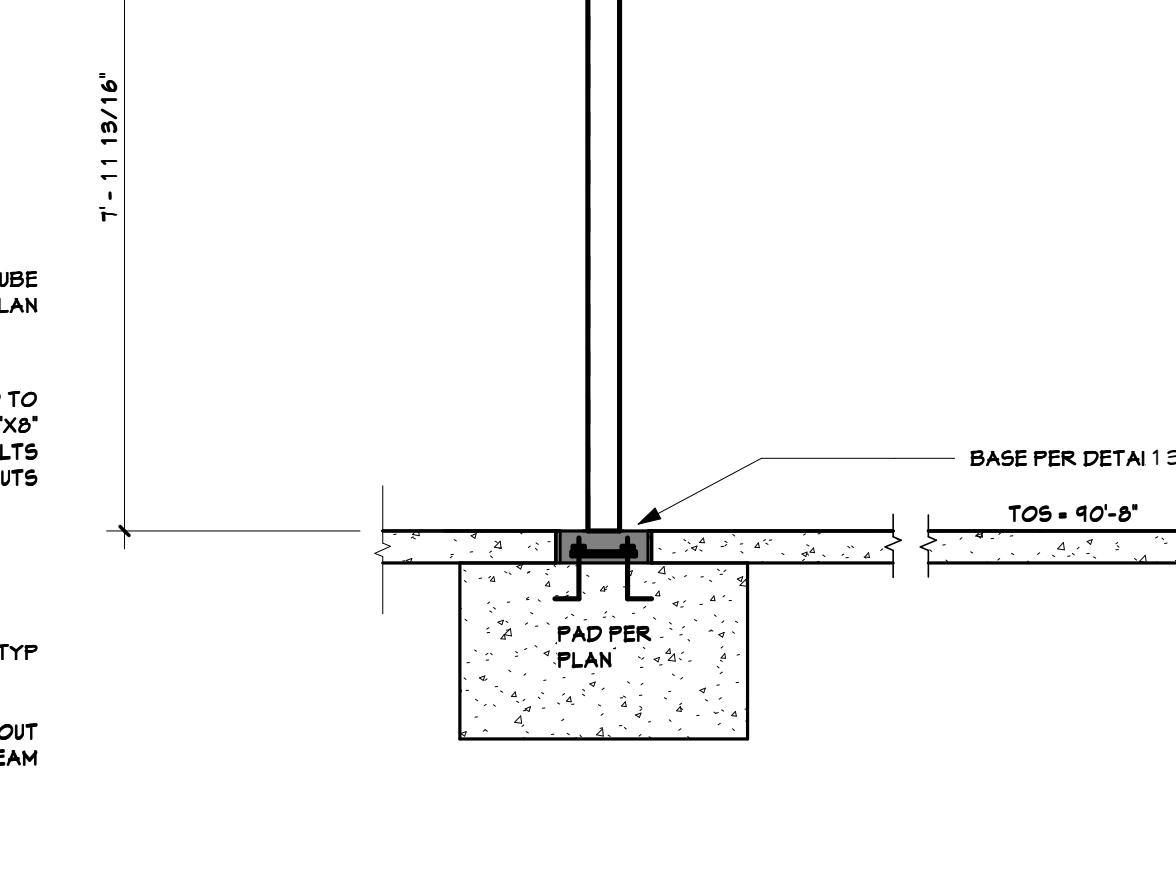


17 BEAM DETAIL
1/2" = 1'-0"

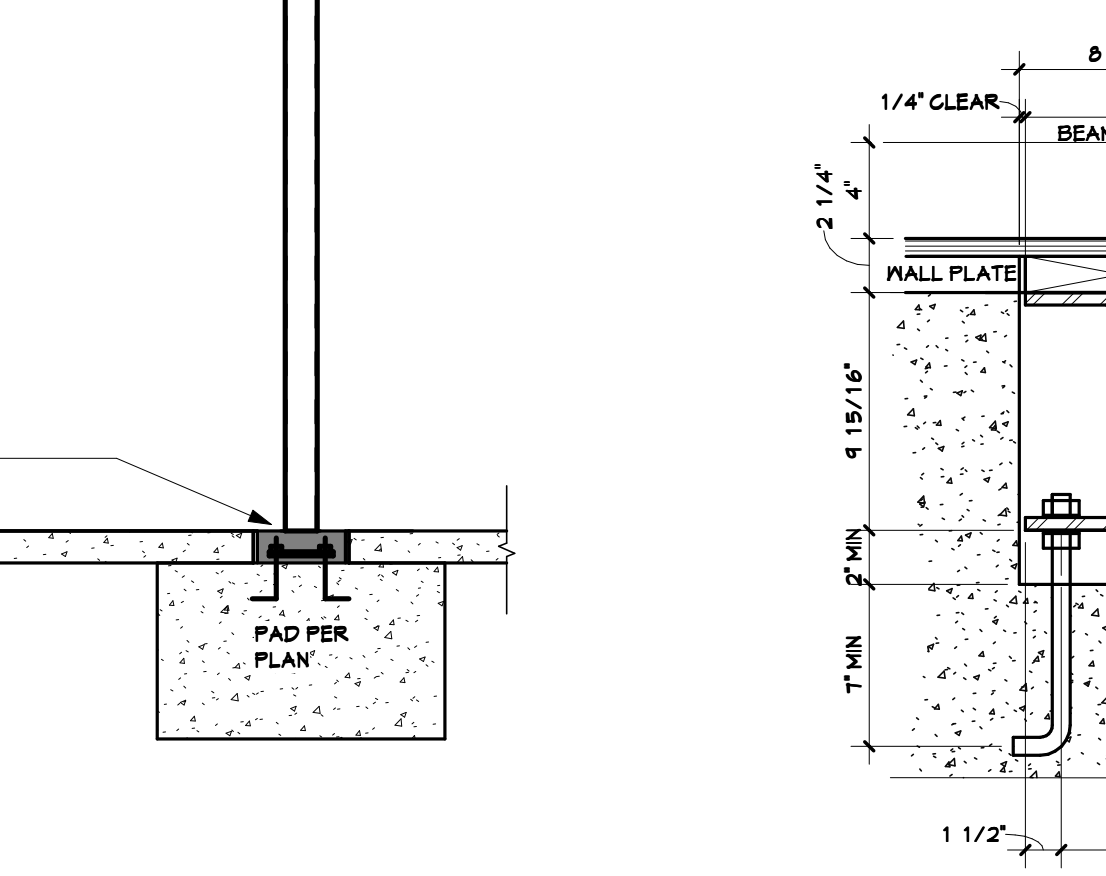

18 WALL, SLAB & FOOTER DETAIL
1/2" = 1'-0"

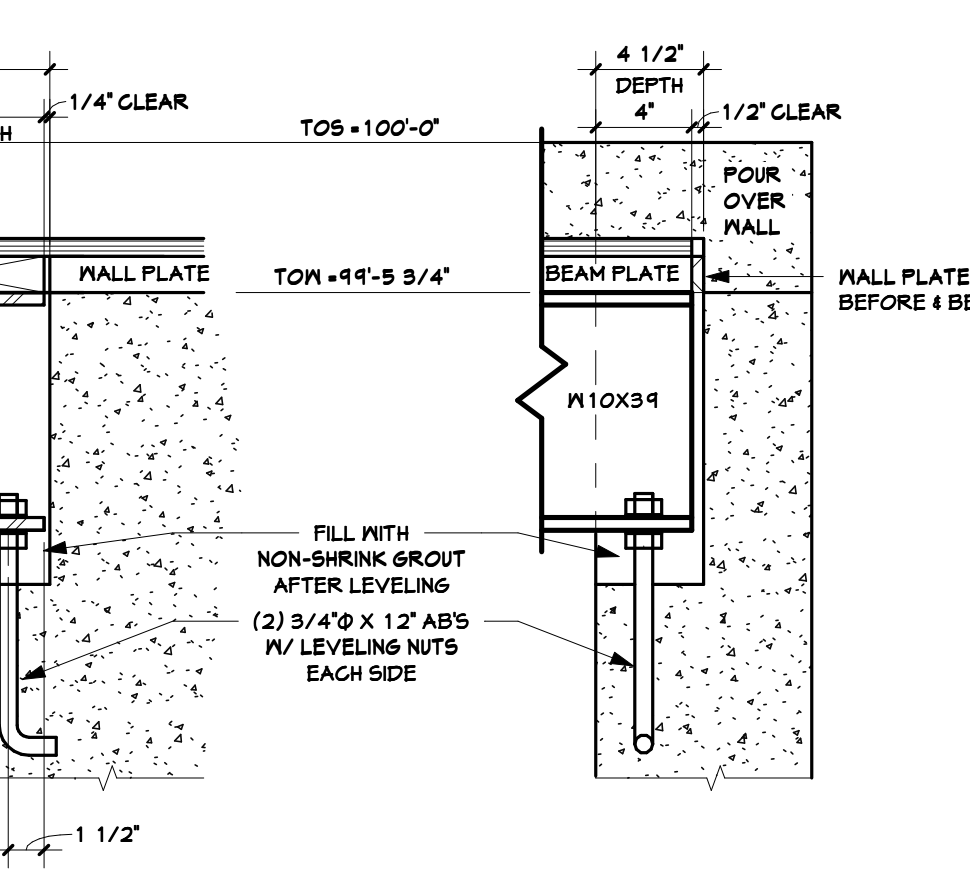

19 WALL, SLAB & FOOTER DETAIL
1/2" = 1'-0"

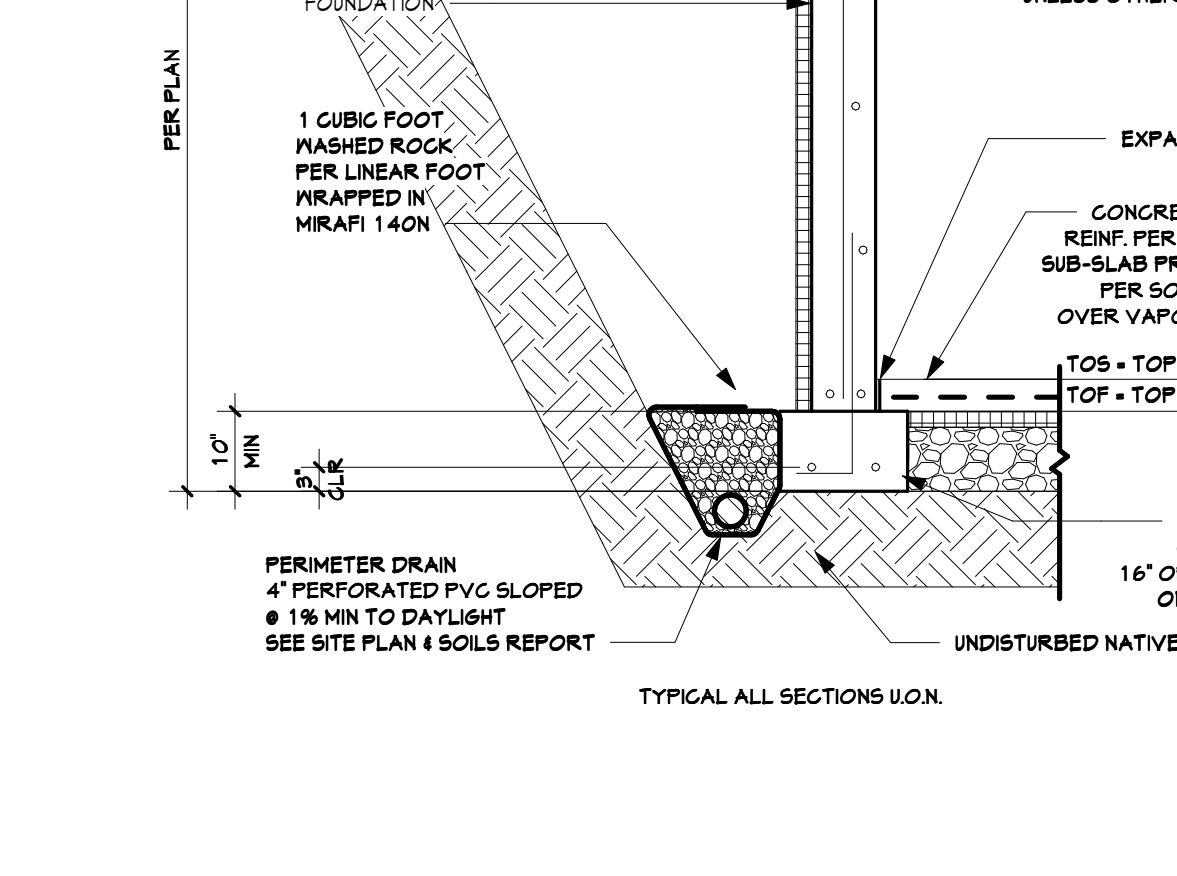

20 WALL, SLAB & FOOTER DETAIL
1/2" = 1'-0"

DRAFTING SERVICE INC.
P.O. BOX 174121
436 OAK STREET
STEAMBOAT SPRINGS, COLORADO 80481
970.874.1129
FAX 970.874.8709
JAKES@SPRINGSIPS.COM

COLORADO REGISTERED
MICHAEL EHRHARDT
30869
12-31-2018
PROFESSIONAL ENGINEER
"STRUCTURE ONLY"

FOUNDATION & STEEL DETAILS FOR
the LUCKY 8 RANCH - GARAGE 2
23550 TOBIANO TRAIL
ROUTT COUNTY CO. 80477
OWNER/CONTRACTOR (970) 846-5592

Job # 18.028
File 18028520
Date 28DEC18
Drawn VNM
Checked JMH
Reid 28DEC18
Rev'd

Sheet Number
S2
SHEET 13 OF 15