



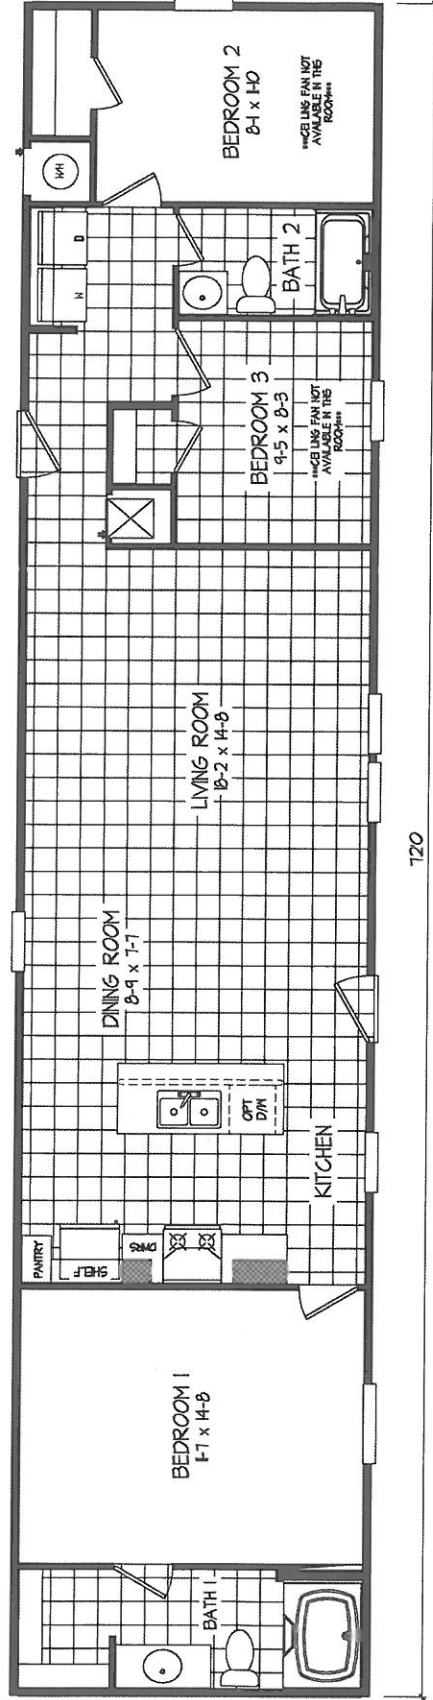

MODEL: SSP-16723A
 APPROX: 1104 SQ.FT.
 3 BED, 2 BATH
 REV: 03-31-16

BRAND		SERIES		5016		CLAYTON HOME BUILDING GROUP		DRAWING TITLE		MODEL NAME		SUMMER BREEZE		SQ. FT.	
SCHULT								GENERAL NOTES		PLANT		DESCRIPTION		MODEL NO.	
										951		16X72 3BR-2BR		155ISSP16723A	
										DRAWN BY		ORIG. DATE		DATE PRINTED	
										CRL		03/31/2016		04/12/2016	
														SHEET NO.	
														22-1	

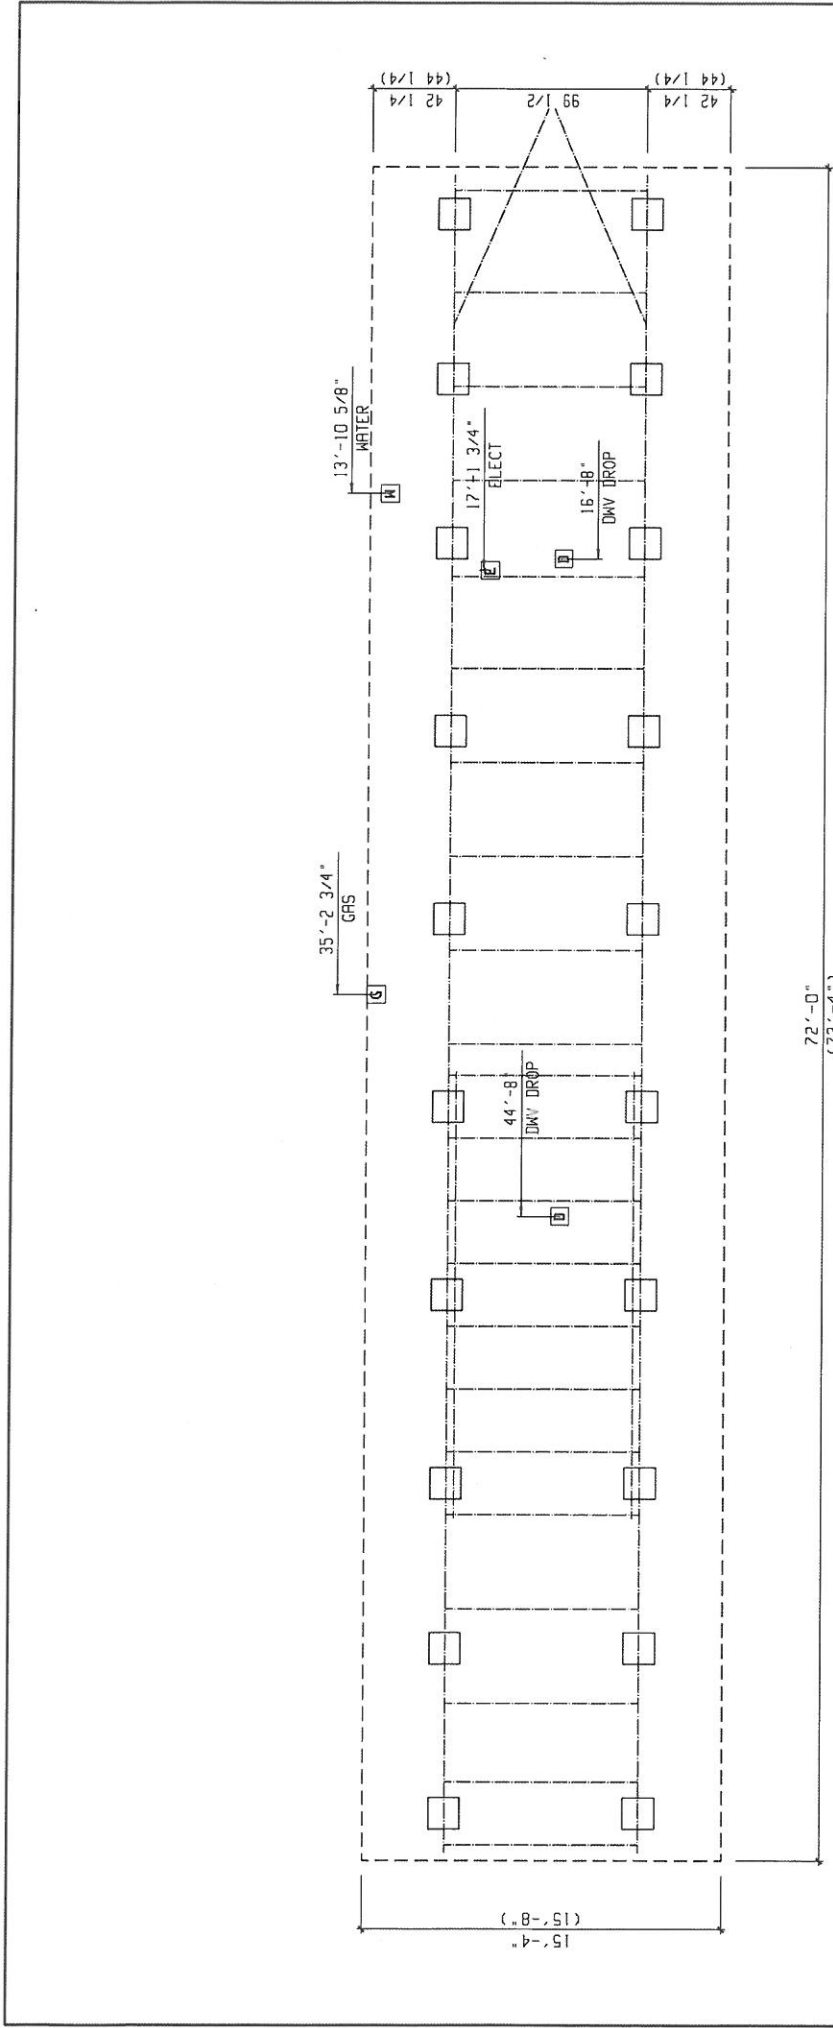

SERVICE ENTRANCE LEGEND
 [E] = ELECTRICAL DROP
 [W] = WATER INLET
 [D] = DWV PLUMBING DROP
 [G] = GAS INLET

NOTE:
 ALL LOCATIONS ARE APPROXIMATE
 CORALSPICE VENTILATION
 IS BASED ON 144 SQ. IN. OF VENT FOR EVERY 300 SQ. FT.
 OF CORALSPICE AREA WITH APPROVED WAPOR RETARDER INTERIALLY. ONE SUCH
 VENT MUST BE WITHIN 3 FT. OF EACH CORNER

FOUNDATION SLIP NOTES
 100% SQ. FT. OF CORALSPICE AREA
 530 SQ. IN. OF VENT REQUIRED
 11 VENTS NEEDED @ 52 SQ. IN. EACH
 572 SQ. IN. VENTILATION INSTALLED MINIMUM


PIER LEGEND	
[]	SUPPORT AT HATING COLUMN
[]	SUPPORT UNDER HATING WALL
[]	SUPPORT UNDER HATING OPENING
[]	SUPPORT AT PORCH/ACCESS ENTRY
[]	SUPPORT UNDER MAIN 1-BEAM
[]	SUPPORT UNDER PERIMETER WALL
[]	SUPPORT AT CROSS 1-BEAM BRISMENT

CLAYTON HOME BUILDING GROUP SERIES 5016 SCHULT		PIER SET 99 1/2 BEAM SPACING		MODEL NAME SUMMER BREEZE PLANT 951 DESCRIPTION 16X72 3BR-2BR MODEL NO. 1551SSP16723R DATE PRINTED 03/31/2016 SHEET NO. 21-PS-99	
GENERAL NOTES FOOTING SIZES VARY BASED ON SOIL BEARING CAPACITY AND PIER LOADS REFER TO INSTALLATION MANUAL FOR PROPER FOOTING SIZING () - DIMENSIONS DENOTES 2X6 WALLS OPTION		REVISIONS BY DATE		PIER SET 99 1/2 BEAM SPACING	


PI

V. T. R.

FRONT OF HOME

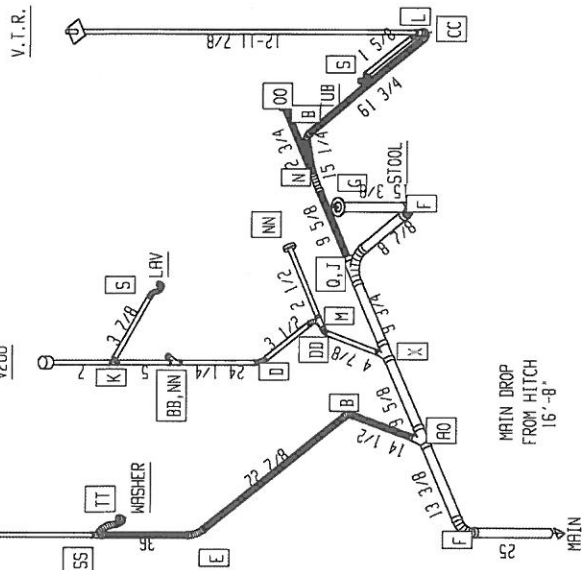[illegible]

SERIES	S016	REVISIONS	BY	DATE	GENERAL NOTES	DRAWING TITLE				MODEL NAME		SUMMER BREEZE	
						BI	4'-3" CLOSET BEND STREET	BJ	BK	PLANT	951	DESCRIPTION	16X72 3BR-2BA
NAME BUILDING GROUP										DRAWN BY		ORIG. DATE	DATE PRINTED
										CRL		03/31/2016	03/31/2016

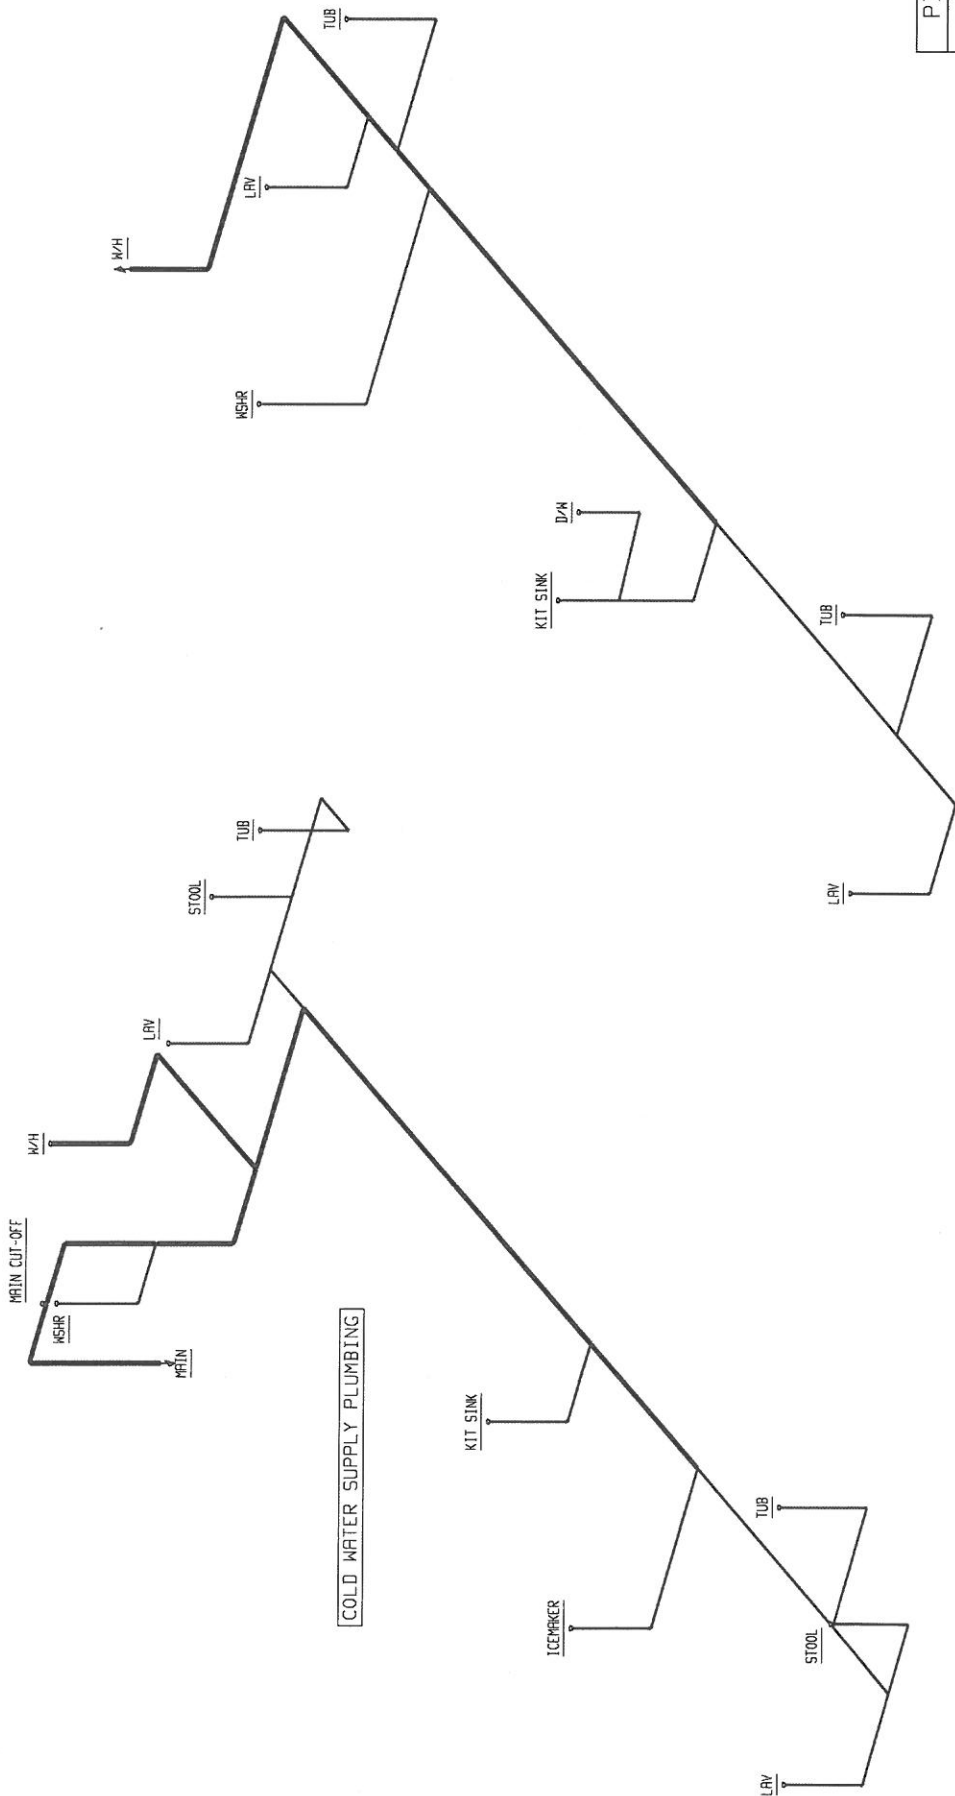

PIPE LEGEND	
	1"
	3/4"
	1/2"

HOT WATER SUPPLY PLUMBING

BRAND		SCHULT		SERIES		S016		DRAWING TITLE		SUPPLY PLUMBING		MODEL NAME		SUMMER BREEZE		SQ. FT.		1104	
REVISIONS		BY		DATE		NOSE BIBBS PER SPECS		PLANT		951		DESCRIPTION		16X72 3BR-2BR		MODEL NO.		15515SP16723R	
CLAYTON HOME BUILDING GROUP		CRL		03/31/2016		DATE PRINTED		03/31/2016		SHEET NO.		9-1							