




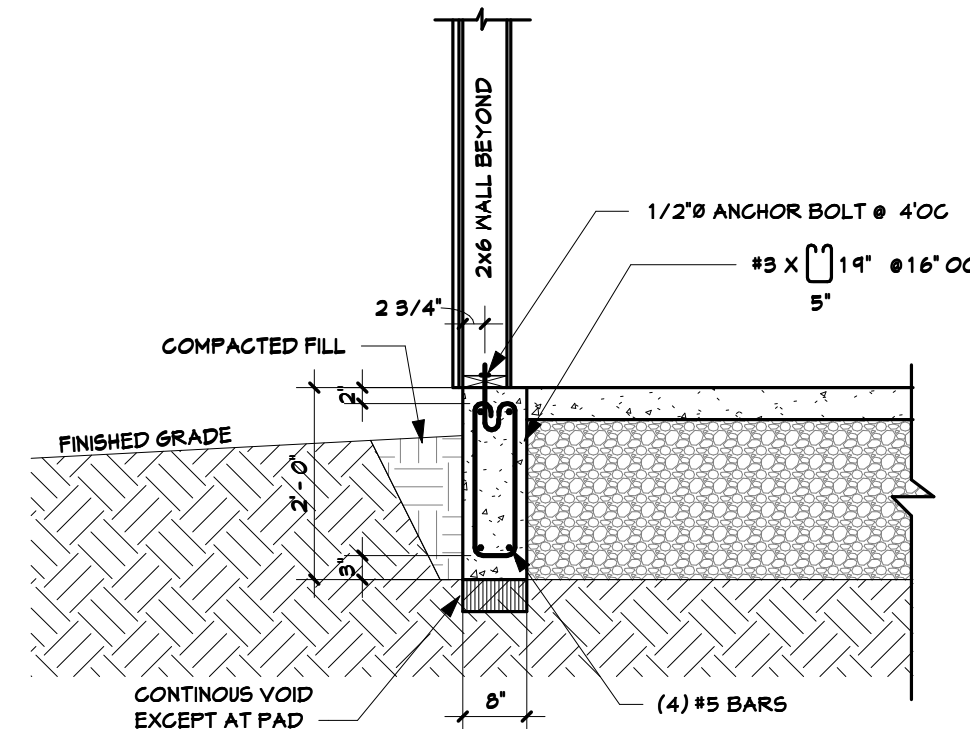


8 8" FOUNDATION WALL
1/2" = 1'-0"

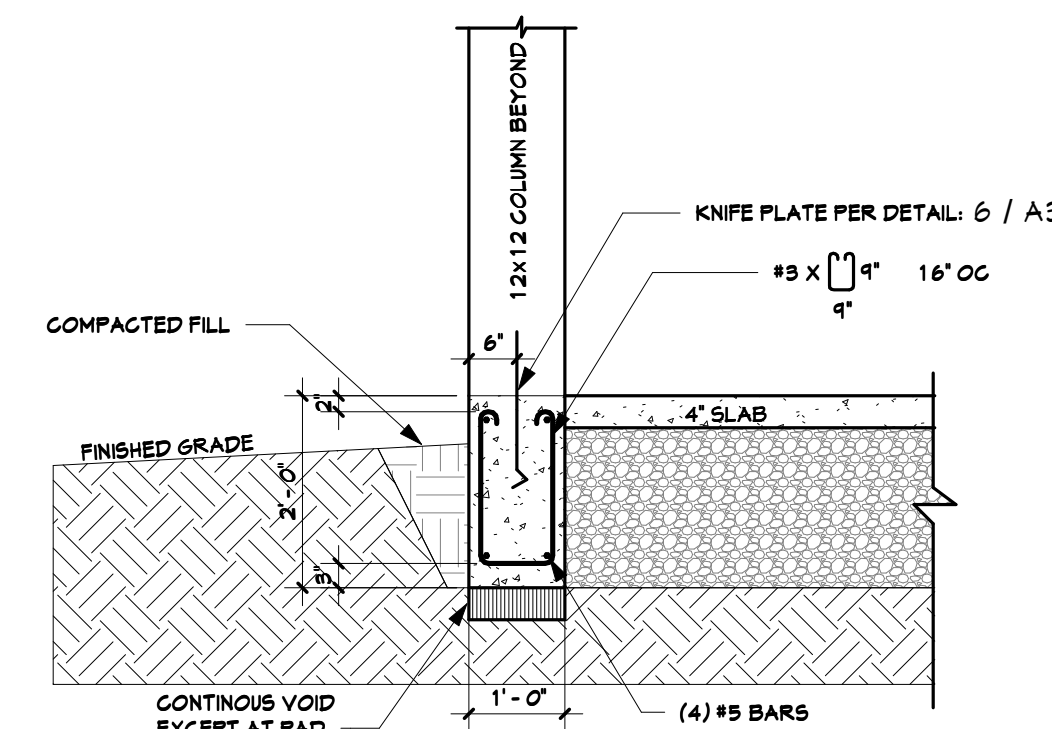


7 12" FOUNDATION WALL
1/2" = 1'-0"

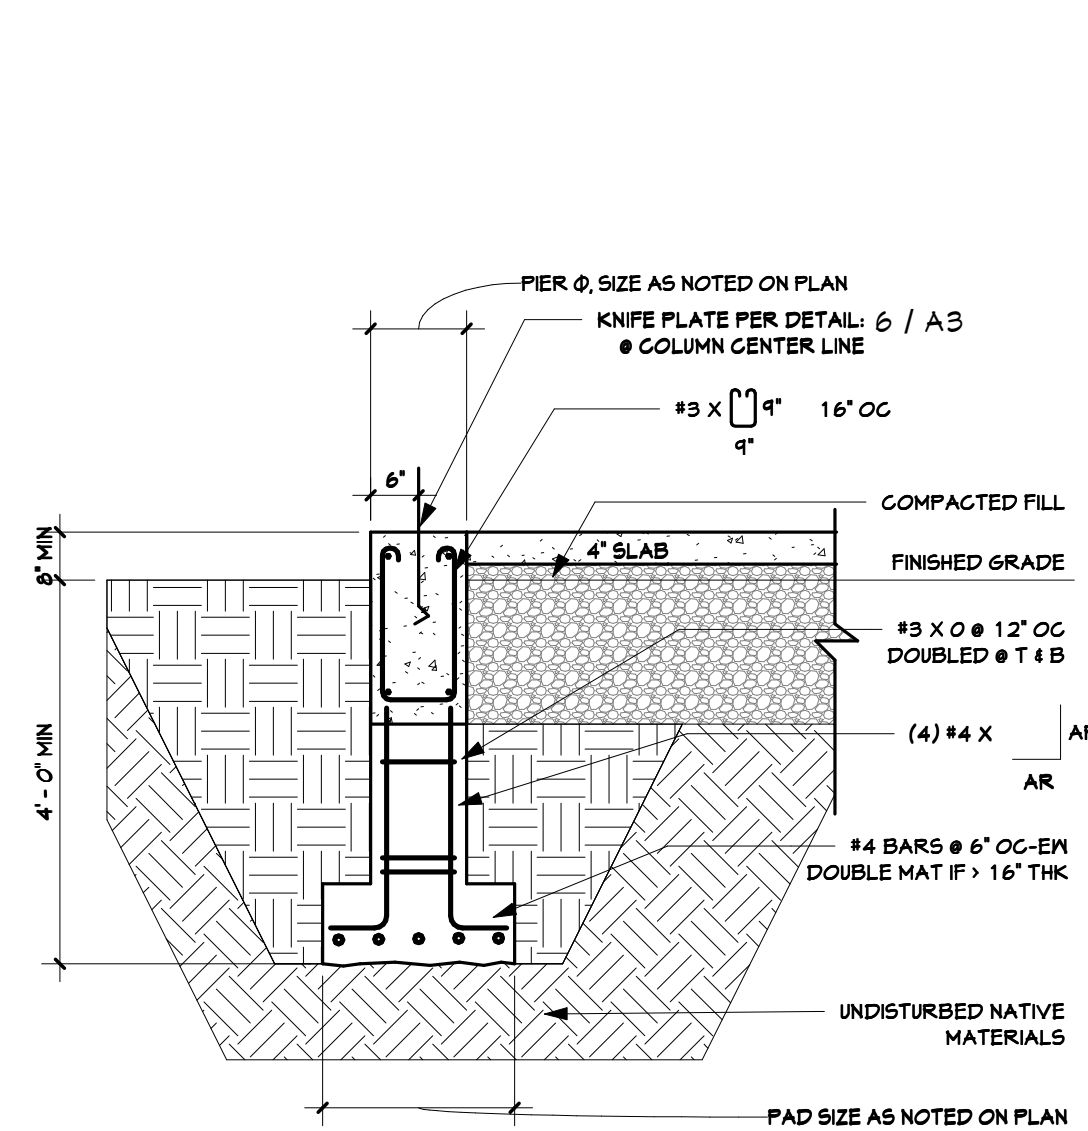


9 EXCAVATED PIER W/ PAD
1/2" = 1'-0"

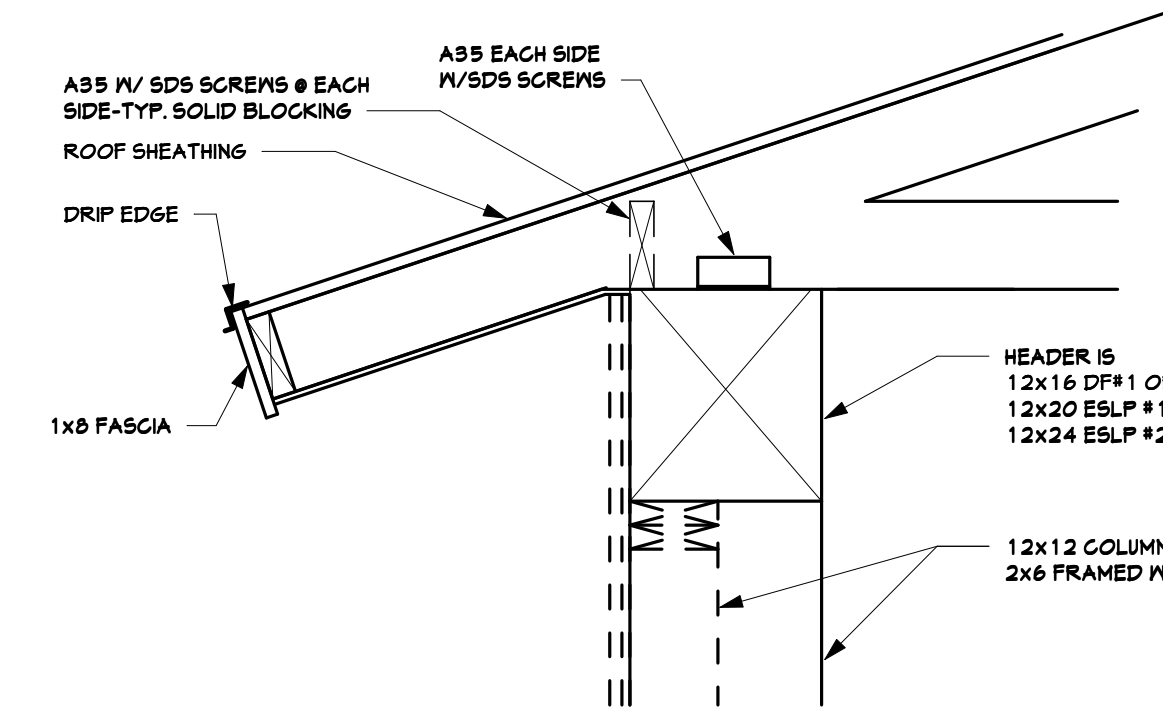


5 SOFFIT VENT DETAIL
1" = 1'-0"

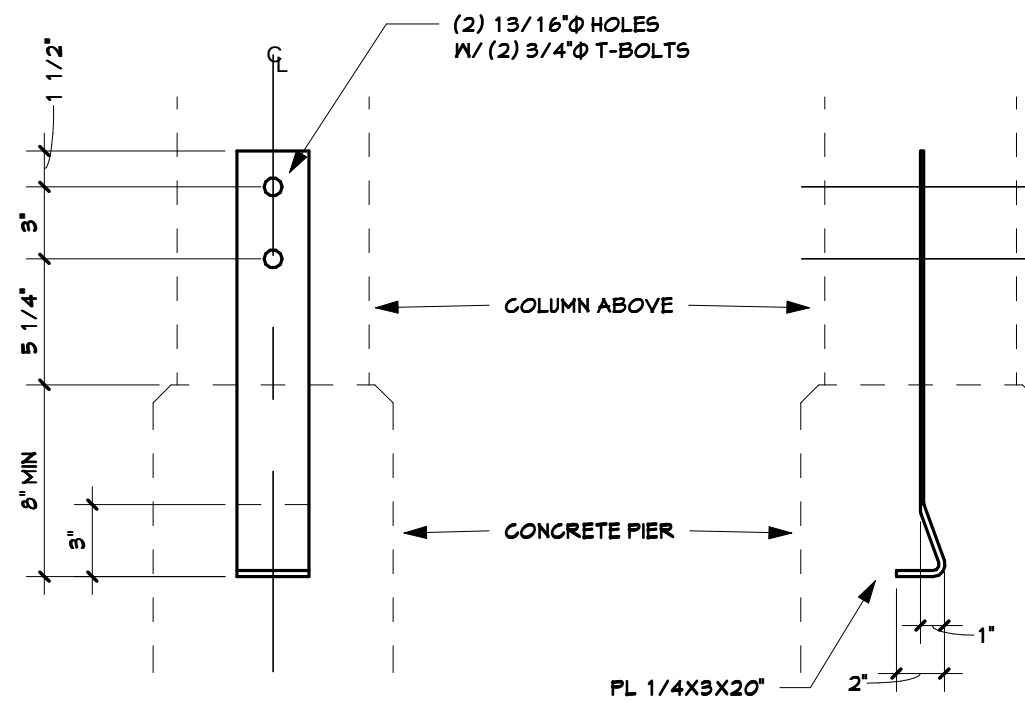


6 KNIFE PLATE
1 1/2" = 1'-0"

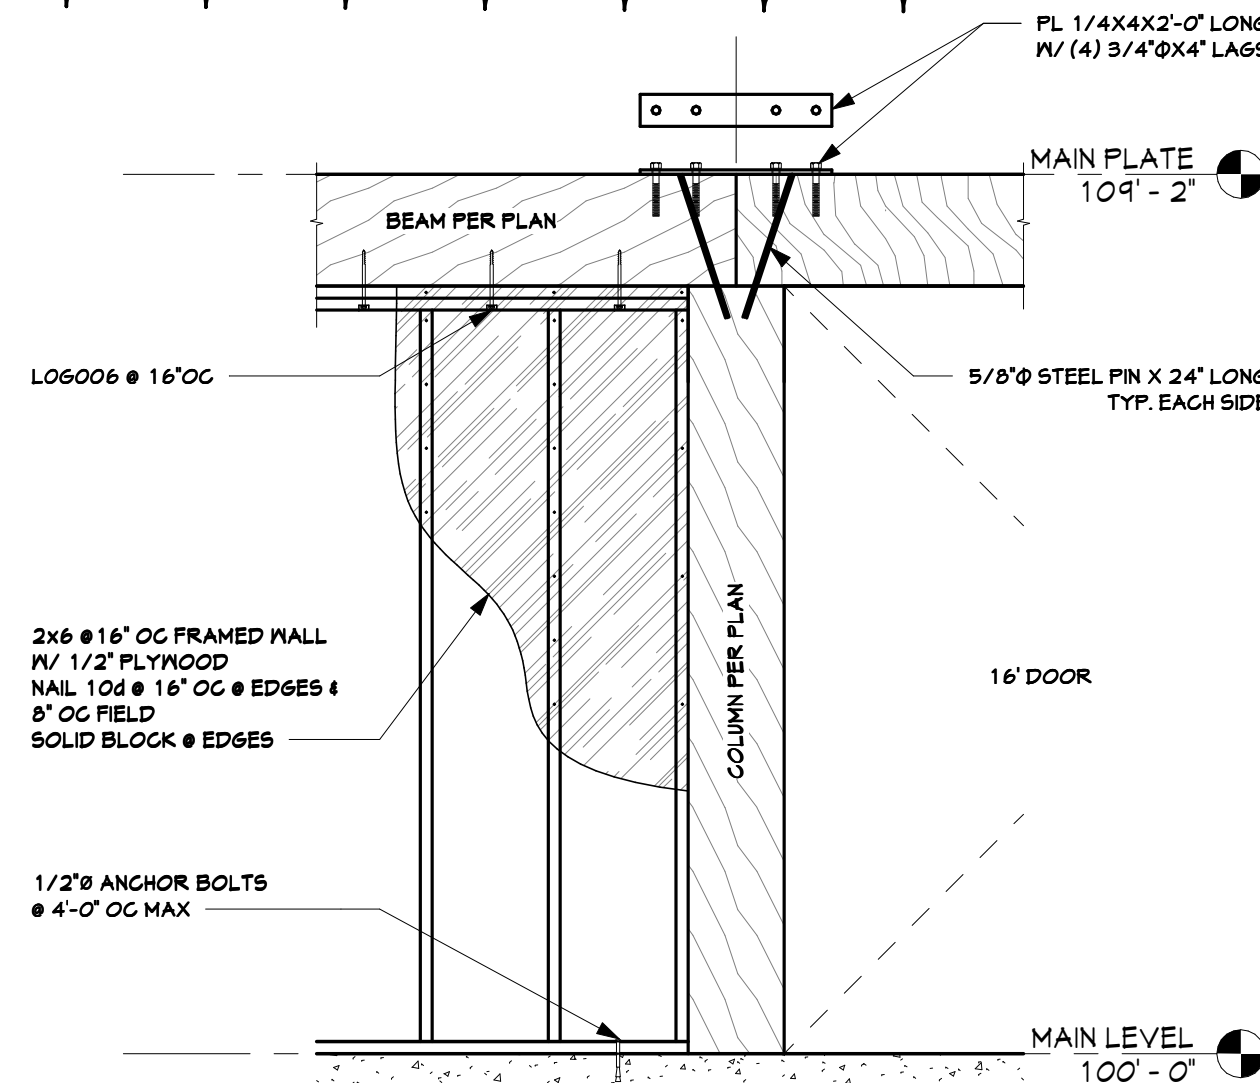


4 BEAM SPLICE WITH SHEAR WALL DETAIL
1/2" = 1'-0"

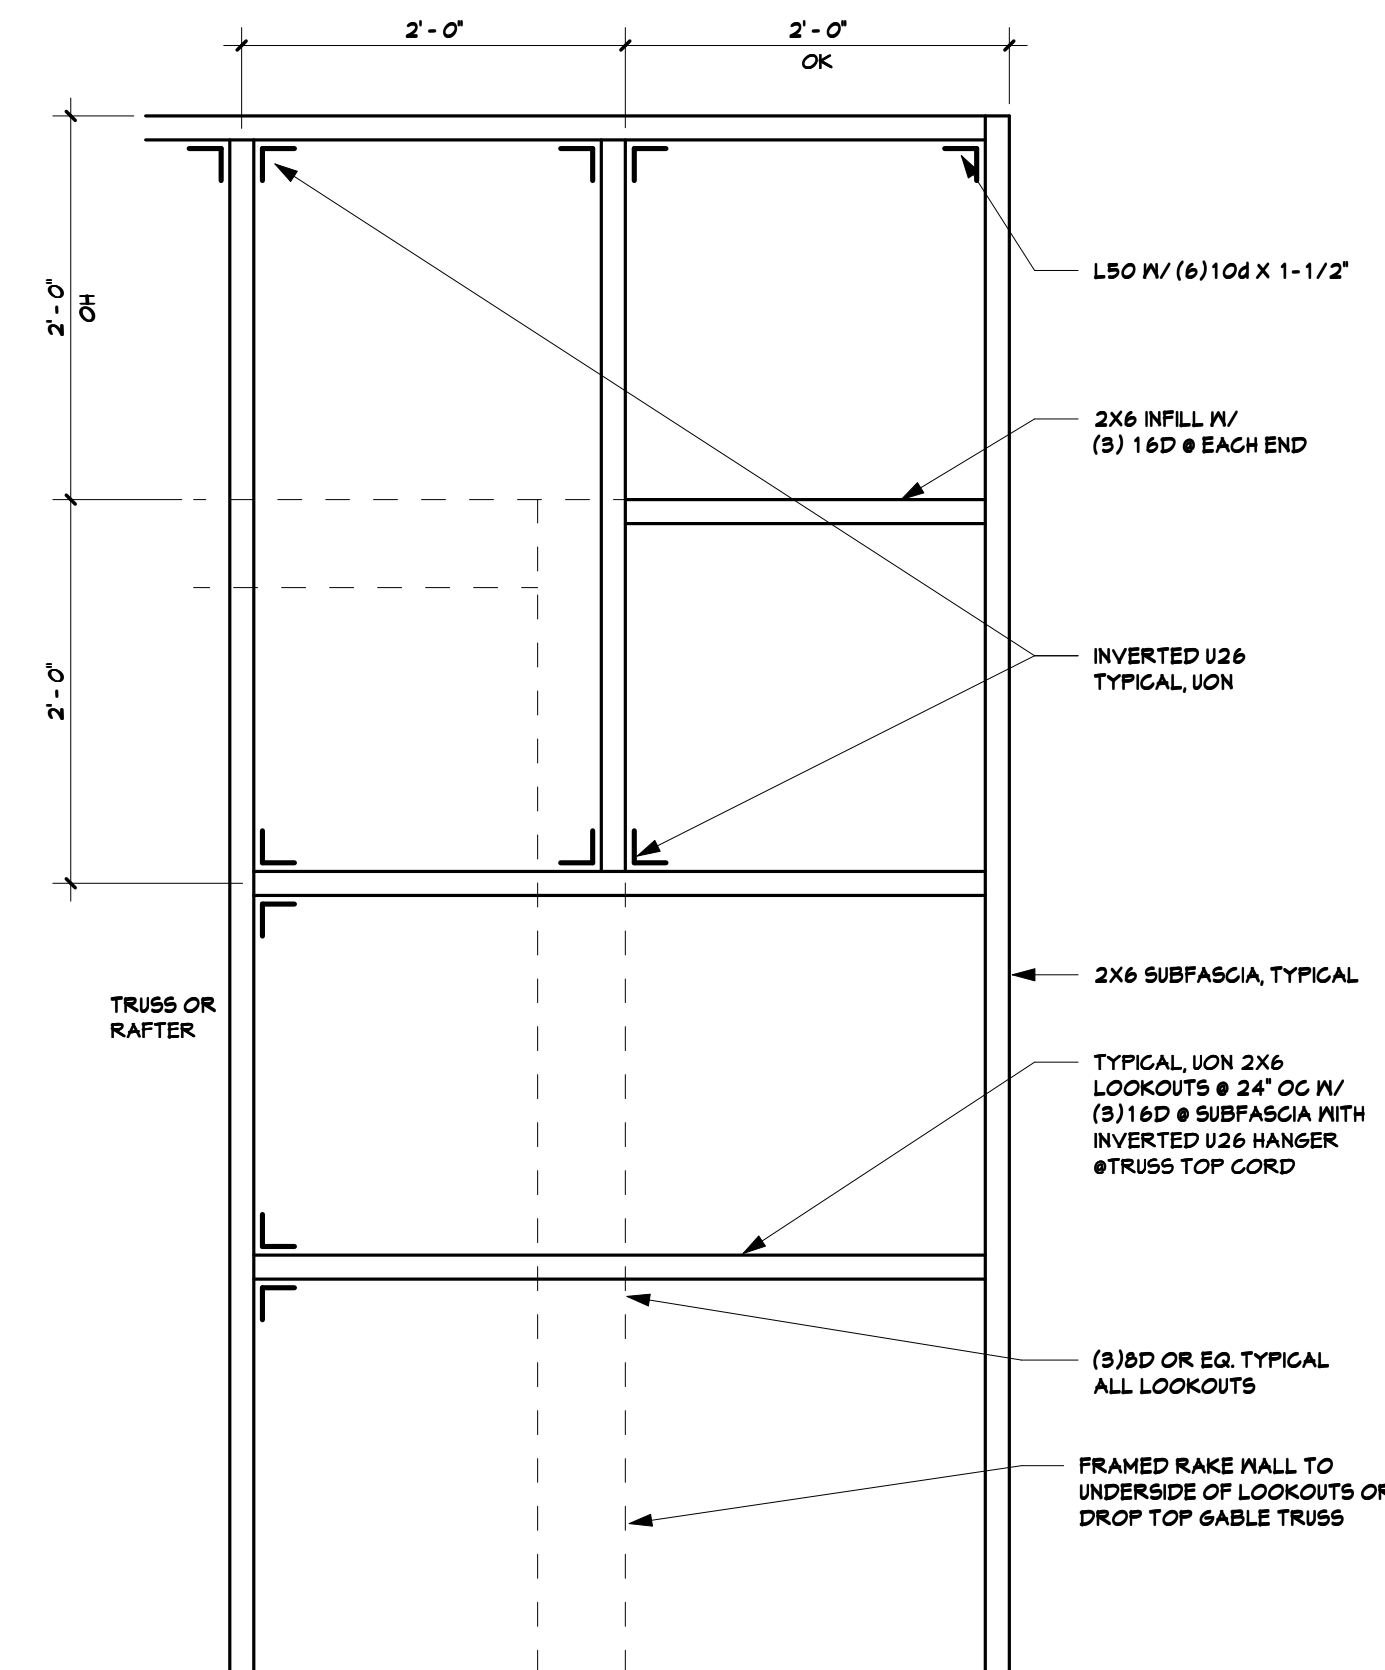

1 CORNER DETAIL
1" = 1'-0"

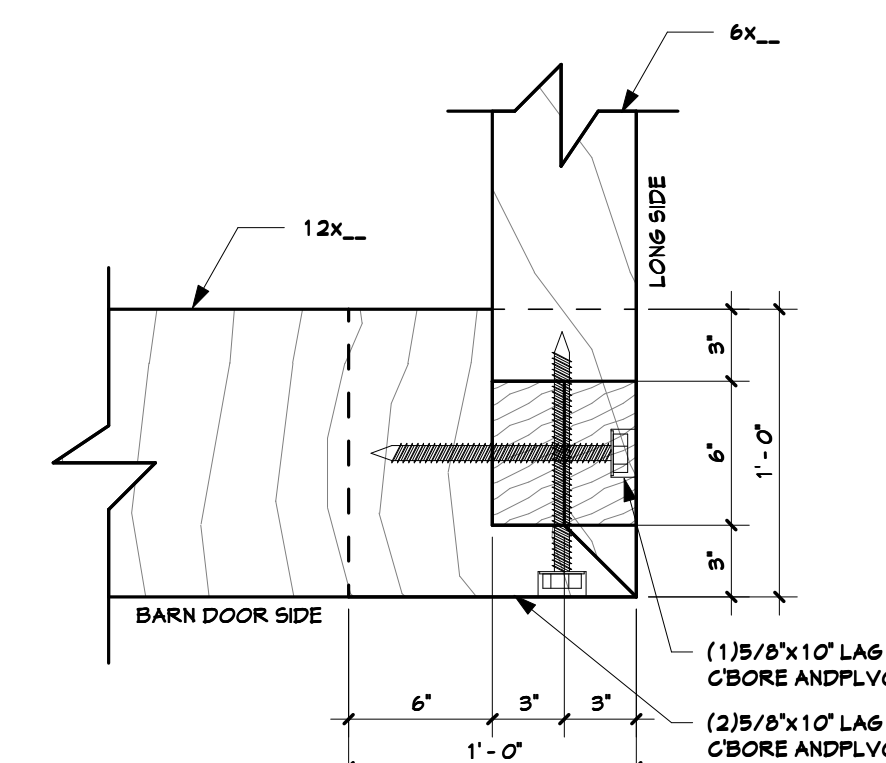


PLAN VIEW

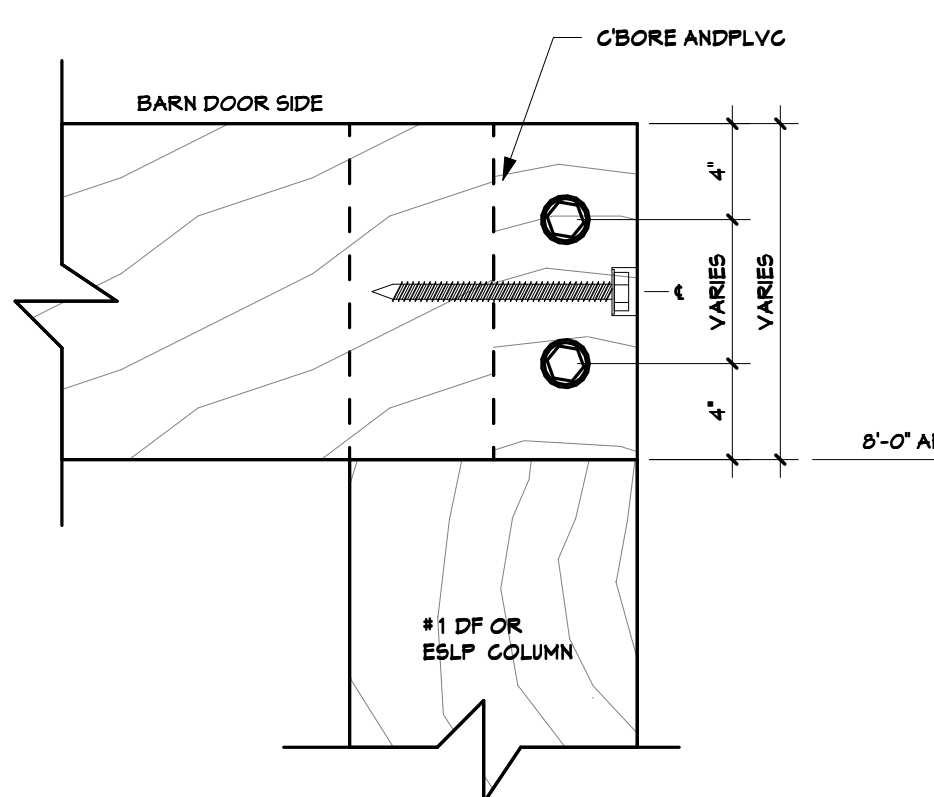


ELEVATION VIEW

3 BEAM CONNECTION CORNER
1 1/2" = 1'-0"

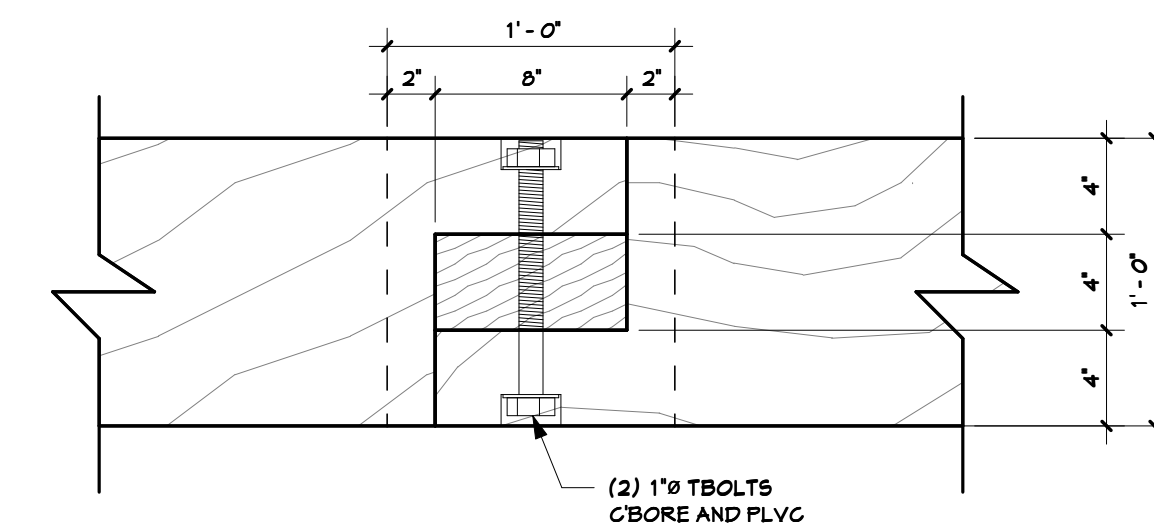

PLAN VIEW

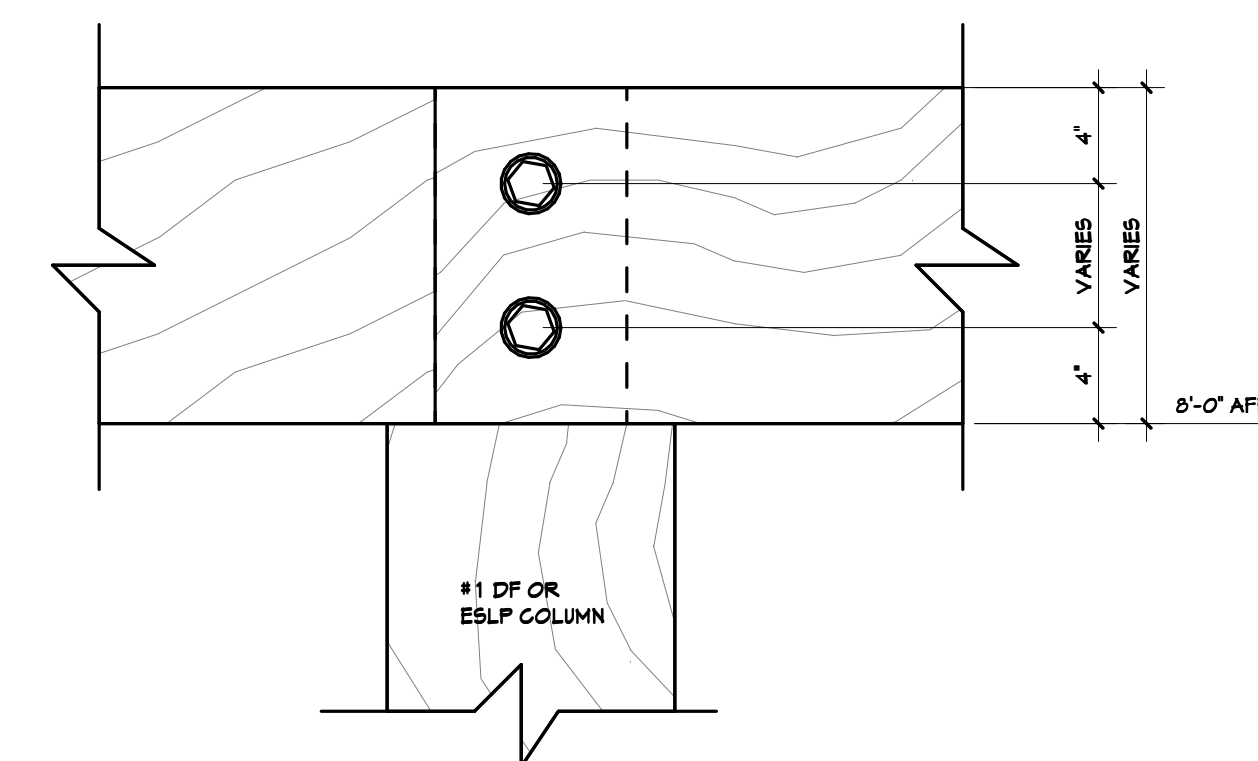

ELEVATION VIEW

2 BEAM CONNECTION T
1 1/2" = 1'-0"

DRAFTING SERVICE INC.
P.O. BOX 114121
426 OAK STREET
STEAMBOAT SPRINGS COLORADO
970.874.1124
FAX 970.874.8709
JAKES@SPRINGSIPS.COM

Jake's

COLORADO REGISTERED
MICHAEL E. HALL
30669
11-28-2018
PROFESSIONAL ENGINEER
"STRUCTURE ONLY"

DETAILS
LUCKY 8 - MOM'S RETREAT
23550 TOBIANO TRAIL
ROUTT COUNTY COLORADO
OWNER/CONTRACTOR 846-5592

Job # 18.007
File 18007A32
Date 13 JUL 18
Drawn JMH
Checked JMH
Reid 16 JULY 18
Rev'd 28 NOV 18

Sheet Number

A3

SHEET 6 OF 6