
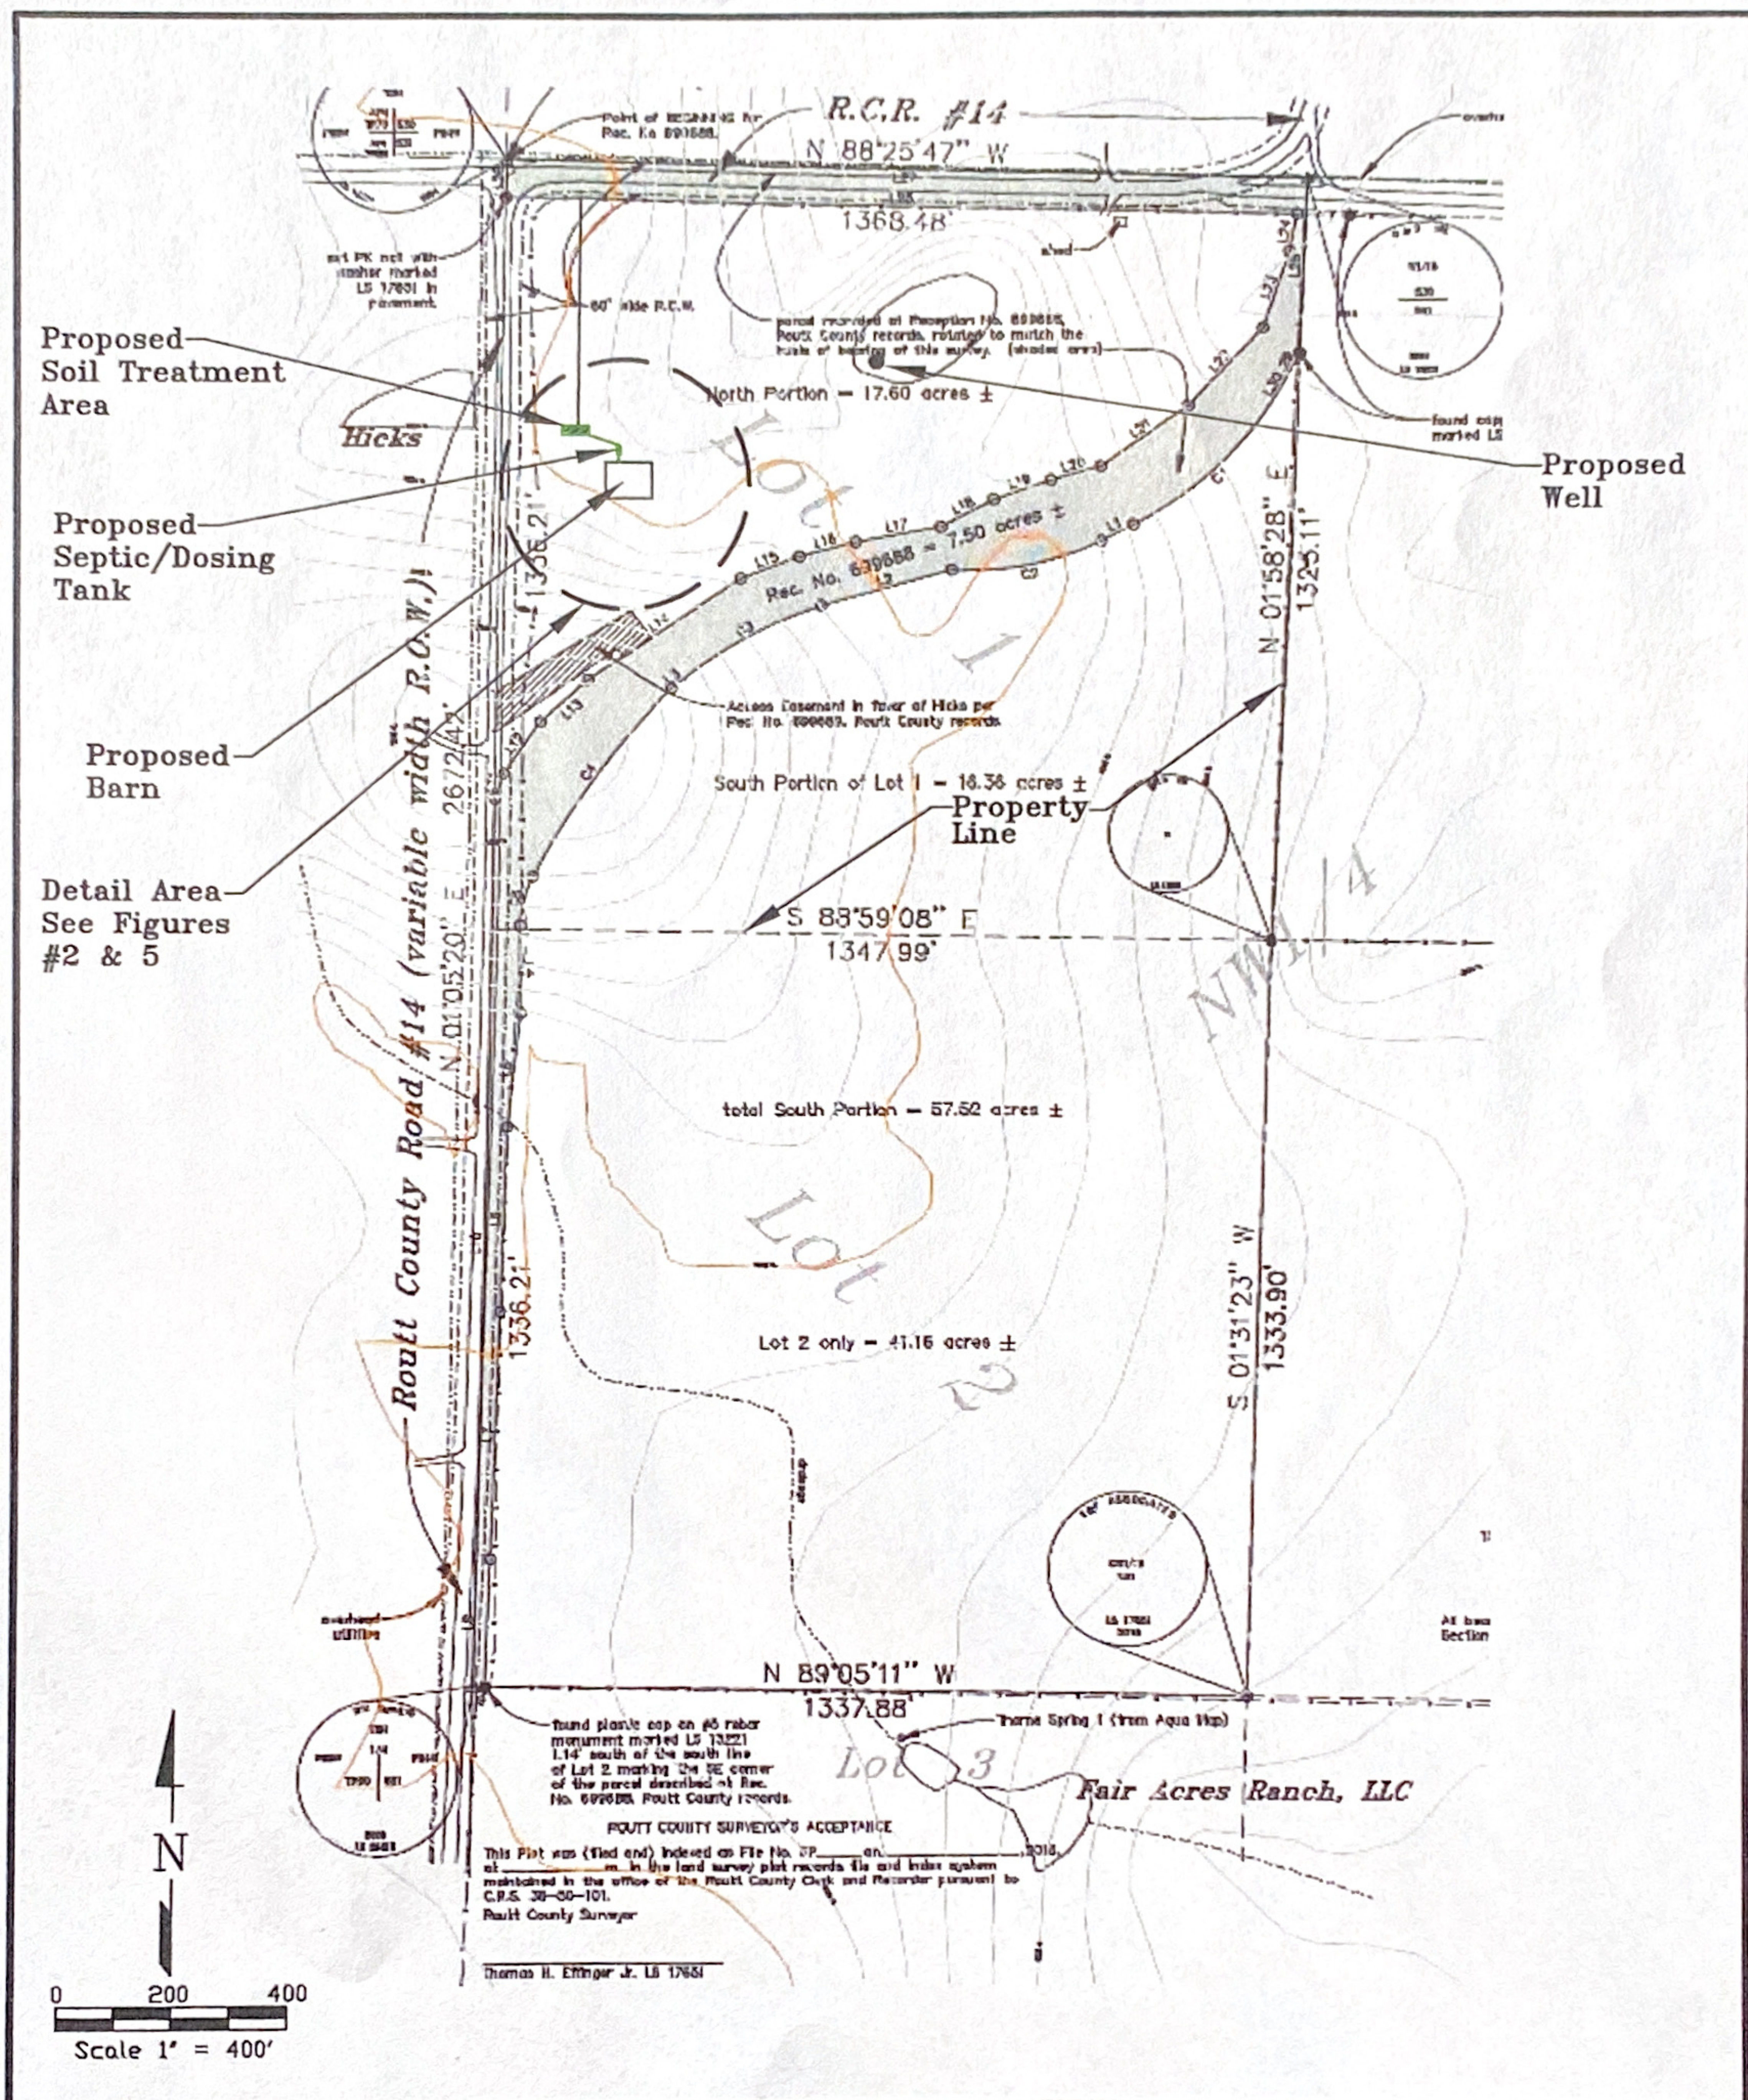


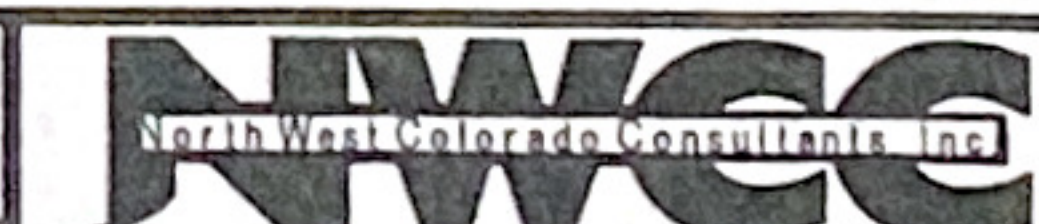

Title: OWTS - OVERALL SITE PLAN	Date: 8/6/2020	 North West Colorado Consultants, Inc. Geotechnical / Environmental Engineering - Materials Testing (970) 879-7888 - Fax (970) 879-7891 2580 Copper Ridge Drive Steamboat Springs, Colorado 80487
Job Name: Proposed LaRoche Barn	Job No. 20-11872	
Location: 29860 County Road 14, Routt County, Colorado	Figure #1	