


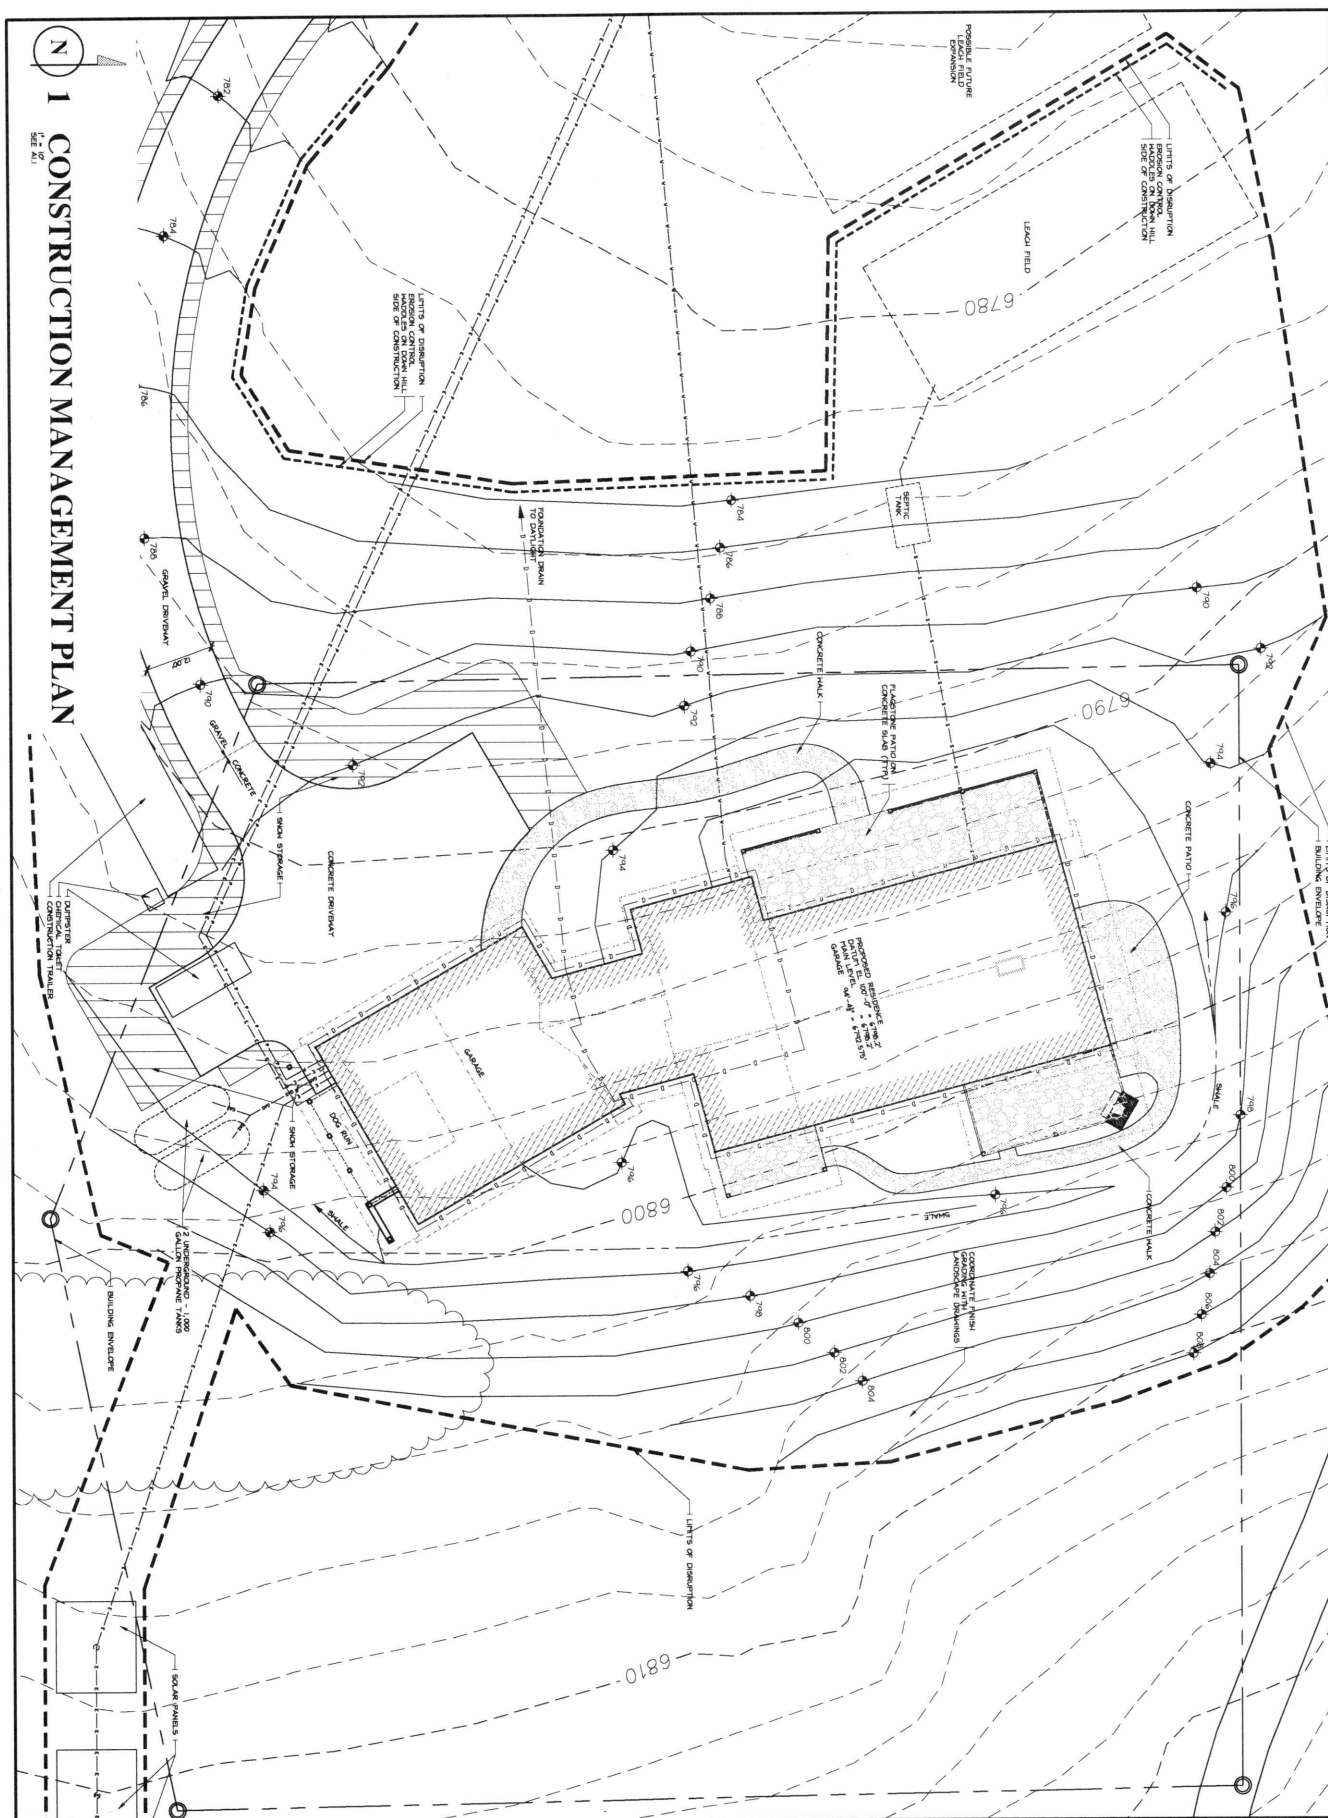

26 OCT 18

A1.2

A Single-Family Residence for
David & Jane Blandford
Lot B8, Marabou
Routt County, Colorado



STEAMBOAT
ARCHITECTURAL
ASSOCIATES

William J. Rangitsch

970.879.0819
p.o. box 772910 345 lincoln ave ste. 200
steamboat springs, co. 80477



CONSTRUCTION MANAGEMENT PLAN

THESE DRAWINGS
DO NOT INCLUDE
THE COMPONENTS
NECESSARY FOR
CONSTRUCTION
SAFETY.

© Copyright 2015 SAA, P.C.