


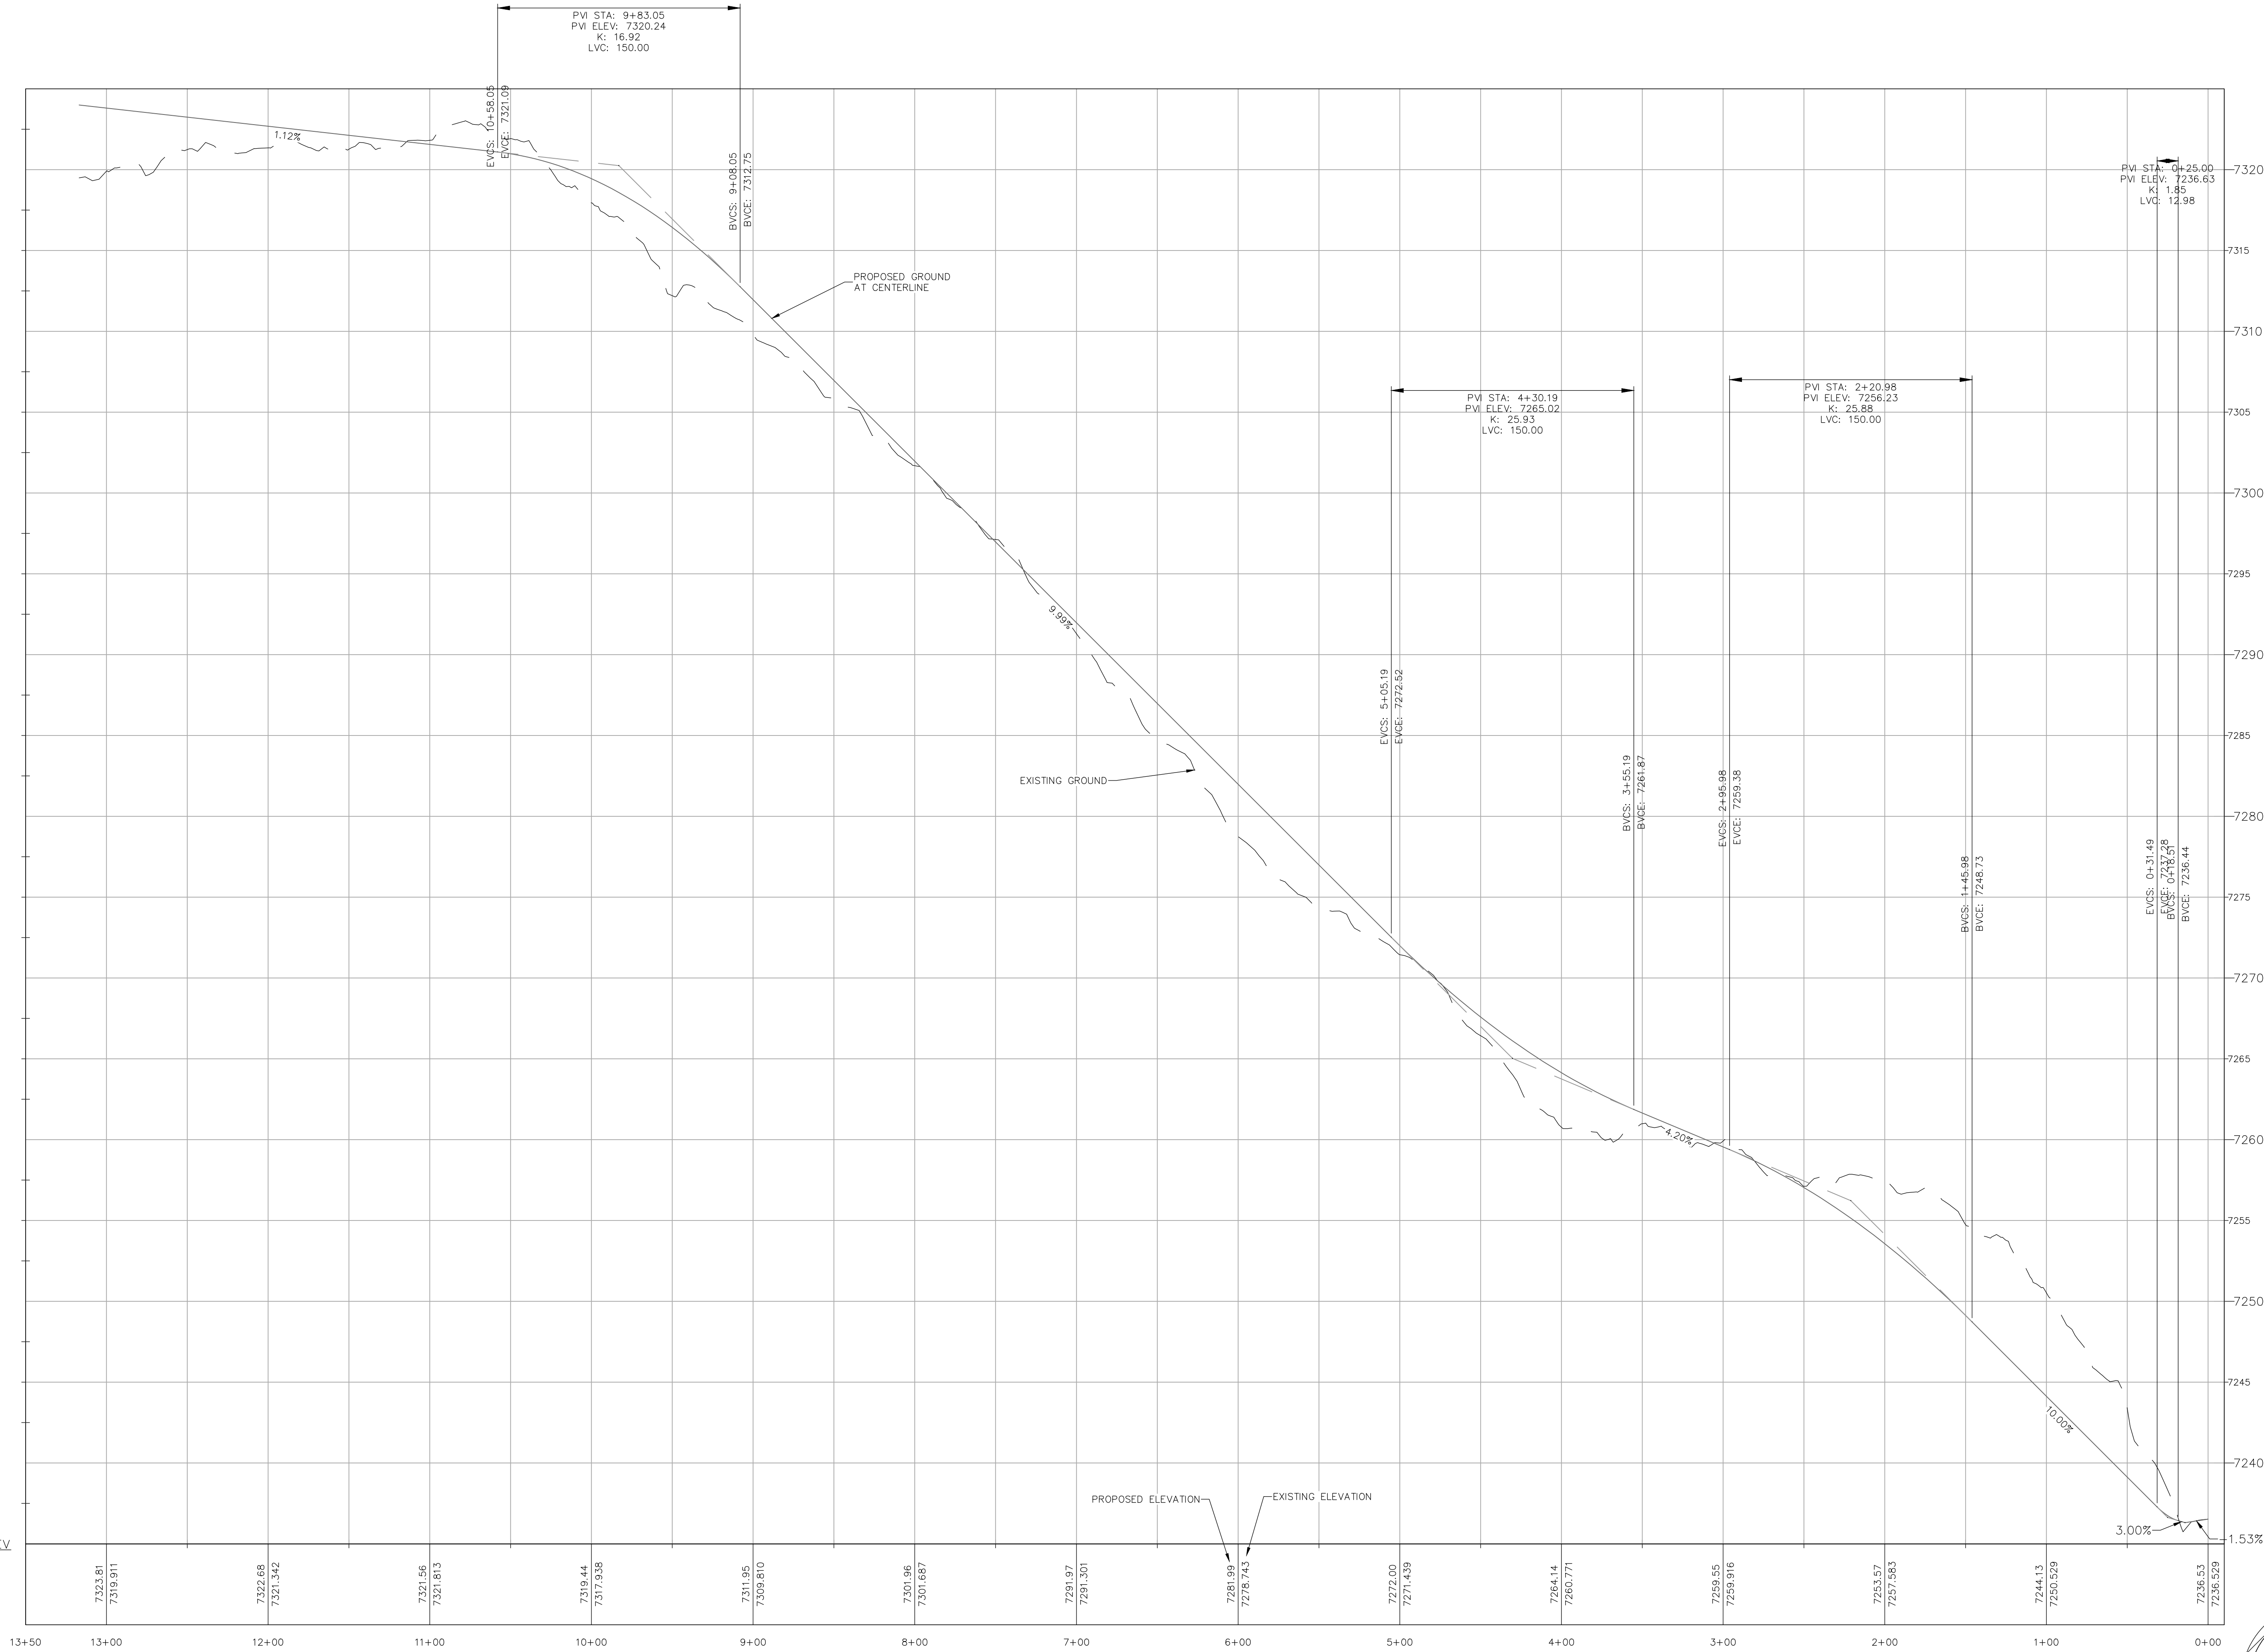


DATUM ELEV
7235.00



440 S. Lincoln Ave, Suite 4A
P.O. Box 775966
Steamboat Springs, CO 80487
(970)-871-6772
www.fourpointse.com

No.	DATE	REVISIONS	INT

HUYSER SUBDIVISION - LOT 2
TBD, COUNTY ROAD 14.
STEAMBOAT SPRINGS, CO 80487

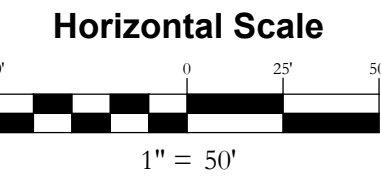

Contour Interval = 2 ft

DATE: 3-8-21
JOB #: 1077-014
DRAWN BY: RS
DESIGN BY: MDM
REVIEW BY:

IF THIS DRAWING IS PRESENTED IN A
FORMAT OTHER THAN A4 X 36", THE
GRAPHIC SCALE SHOULD BE UTILIZED.

DRAWING:
DRIVEWAY
PROFILE

SHEET #
2