




6/9/2021 12:27:04 PM H:\PROJ\HUYSER\HUYSER.X3.PLT

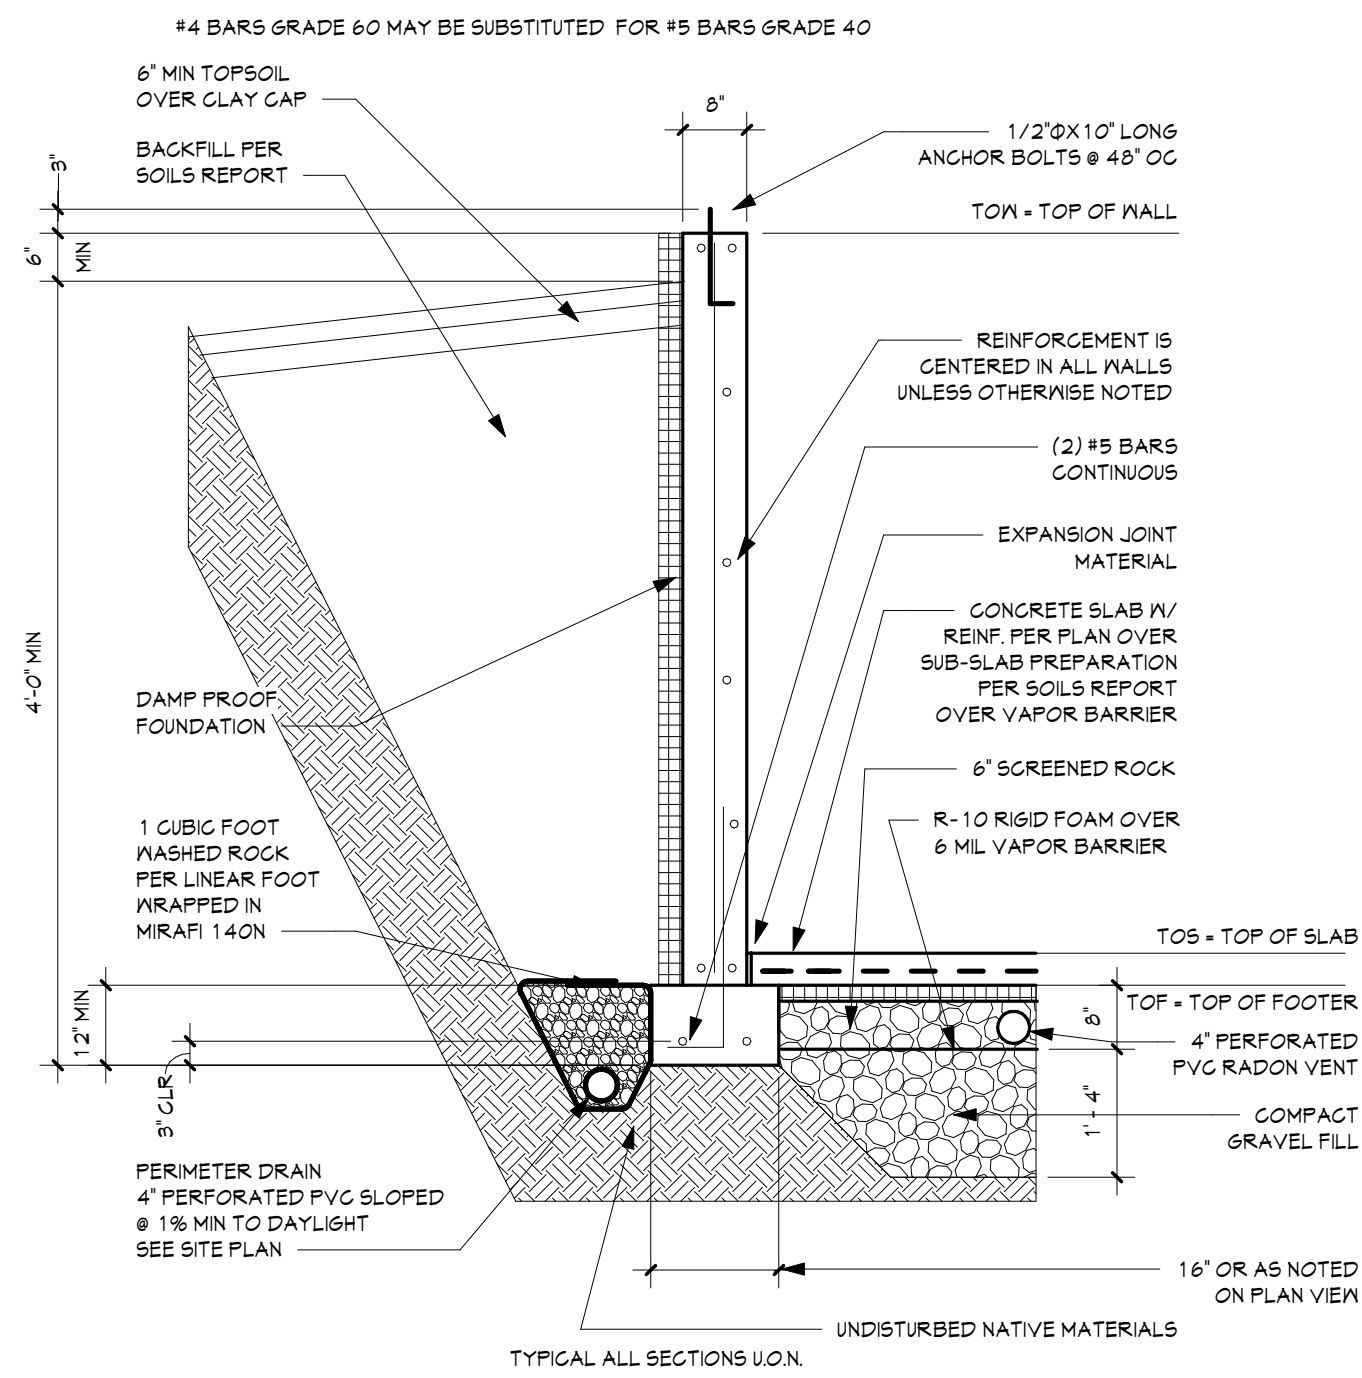


④ WALL, SLAB, AND FOOTER DETAIL
1/2" = 1'-0"

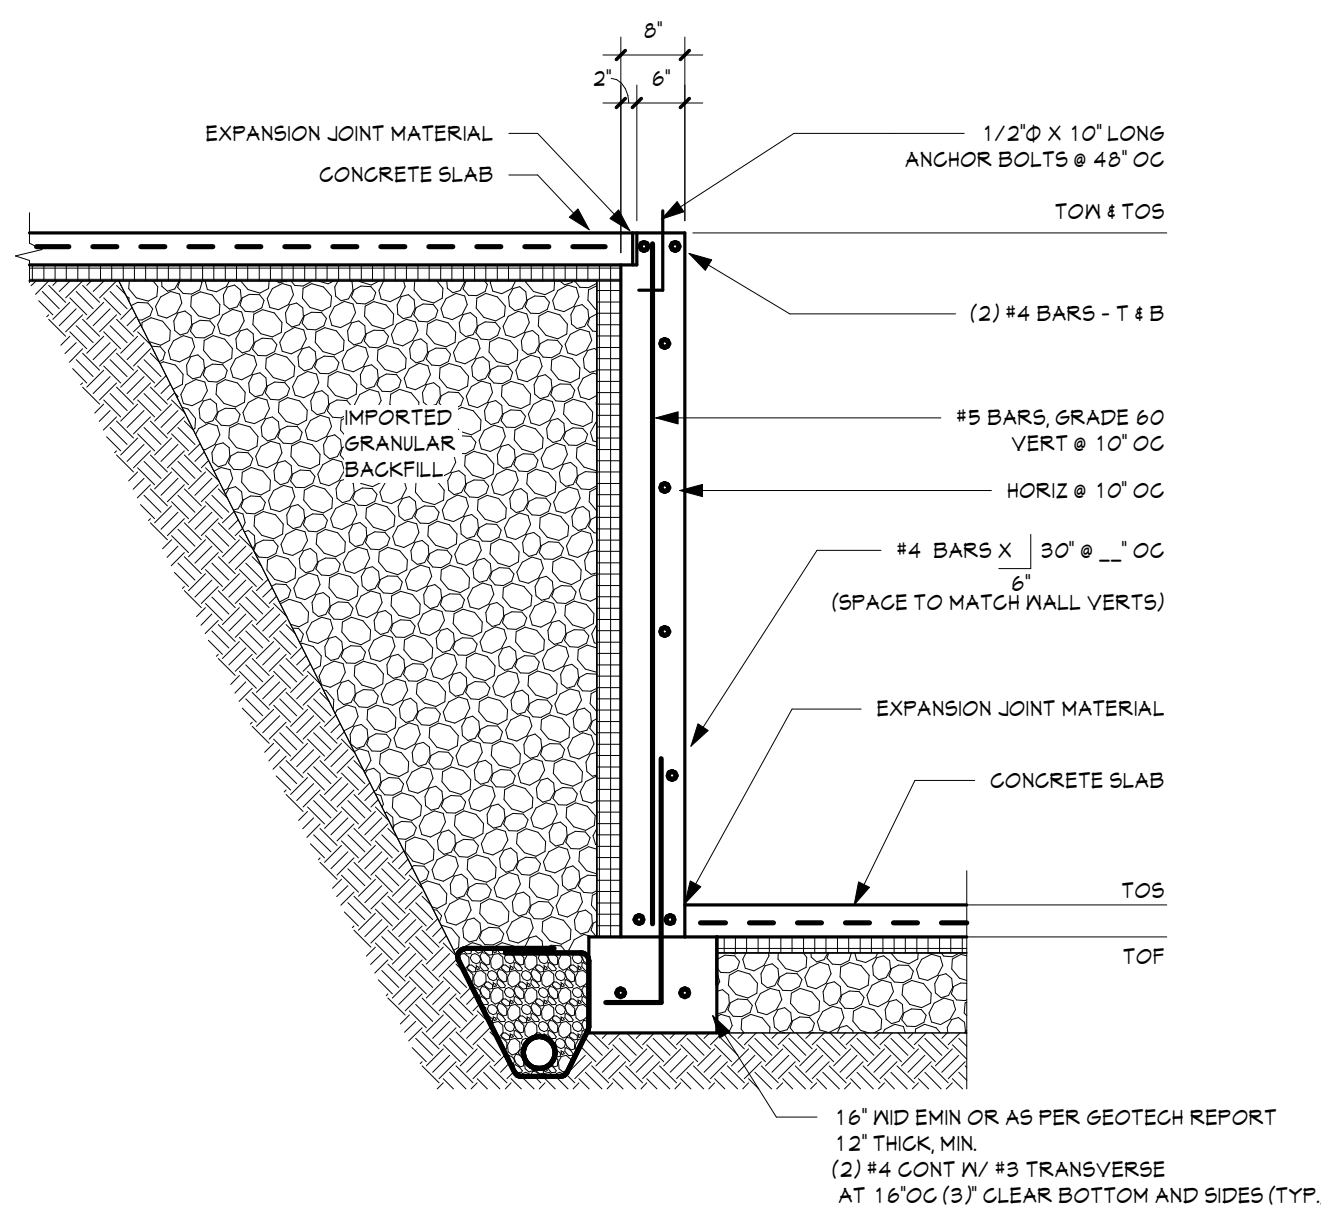


① TRANSITION WALL
1/2" = 1'-0"

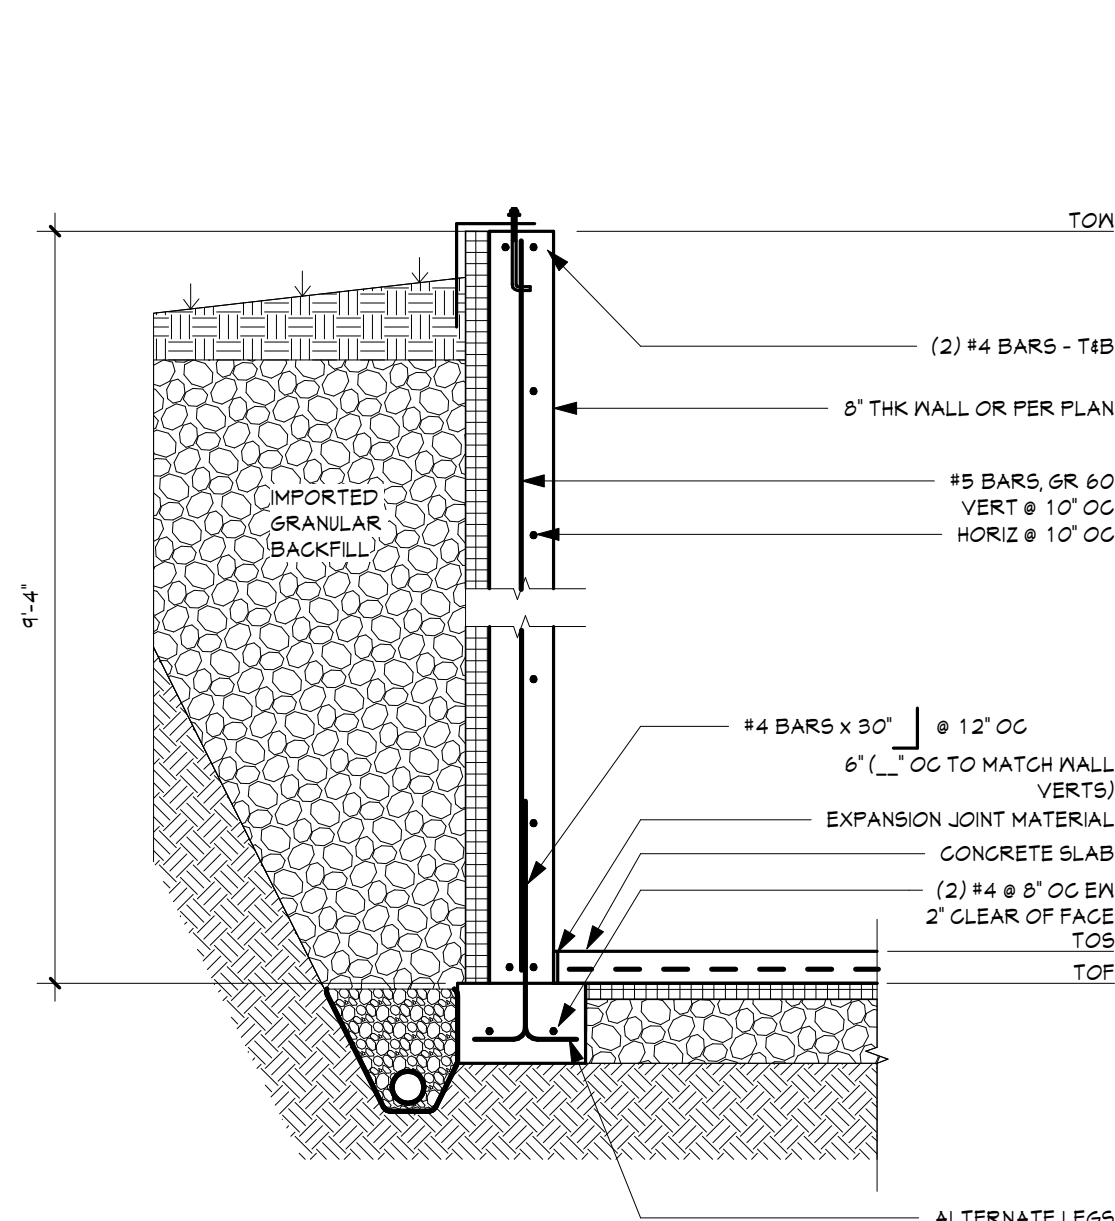


② BASEMENT WALL
1/2" = 1'-0"

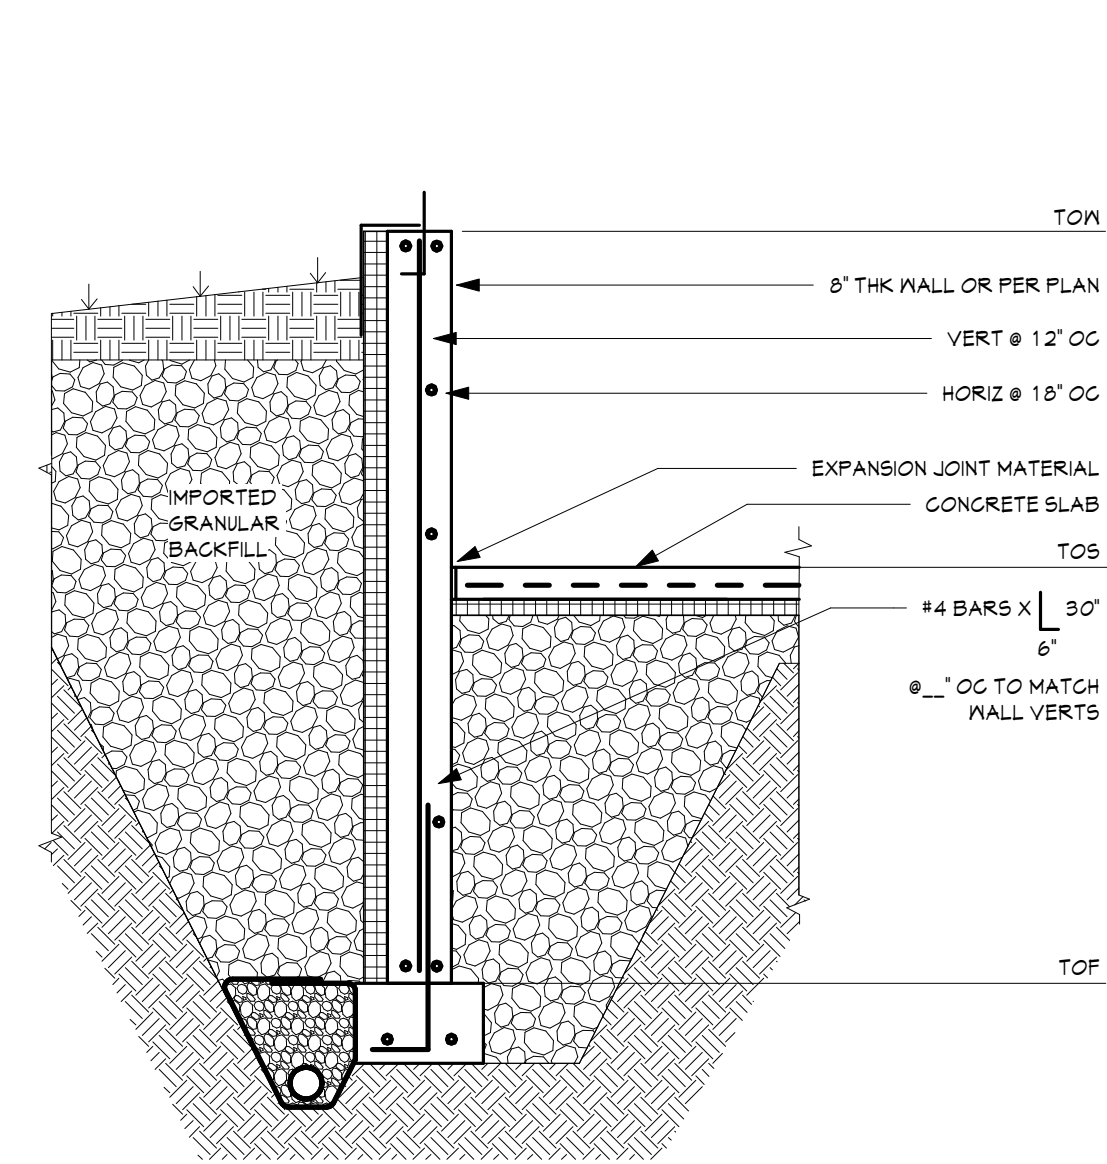


③ TRANSITION WALL 2
1/2" = 1'-0"

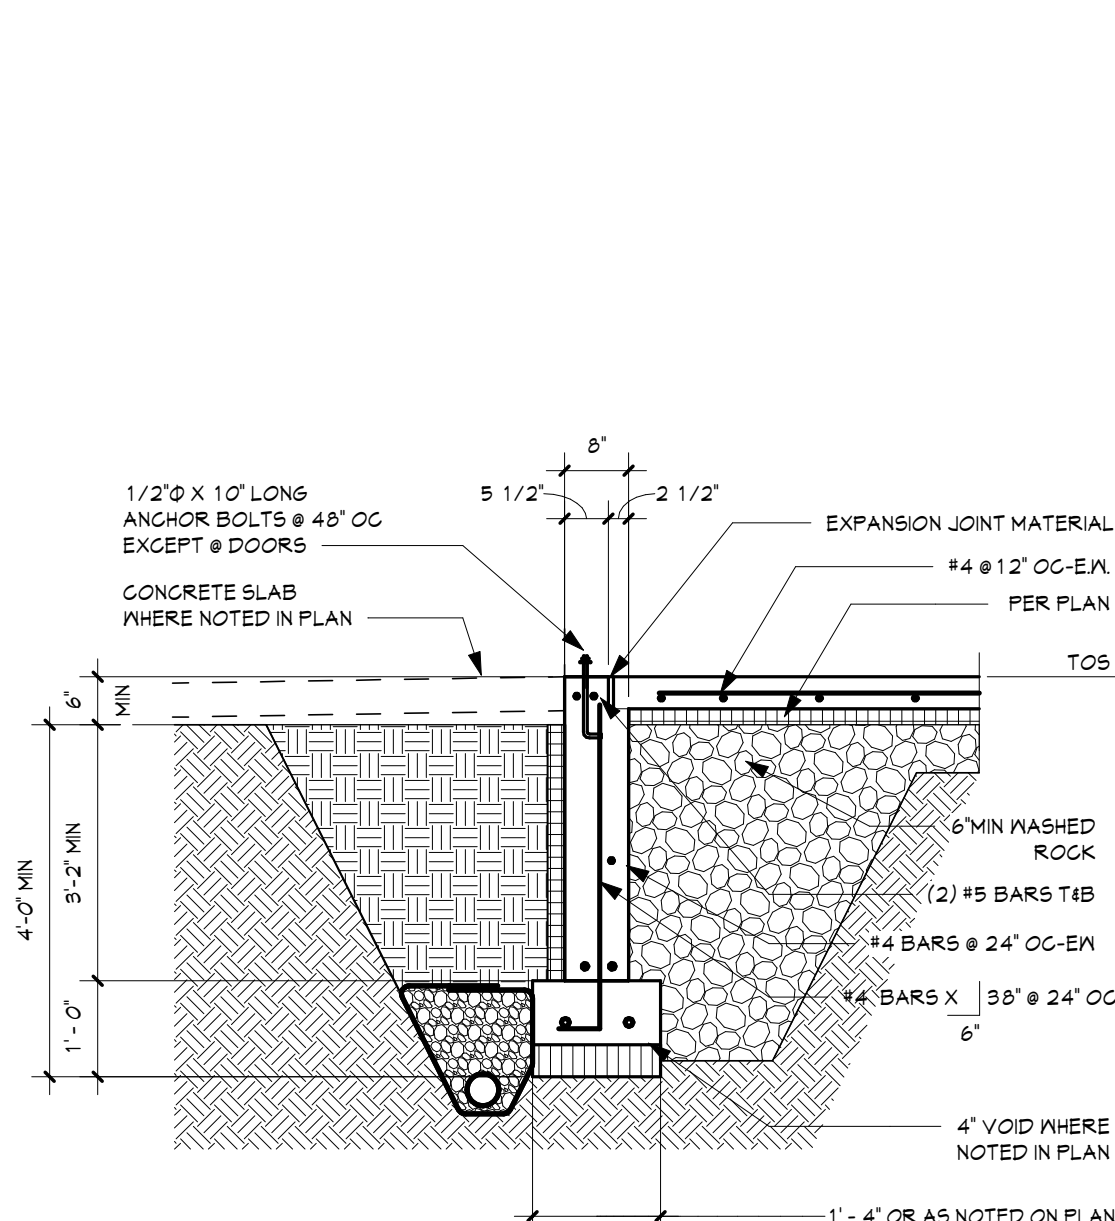


④ FROST WALL
1/2" = 1'-0"

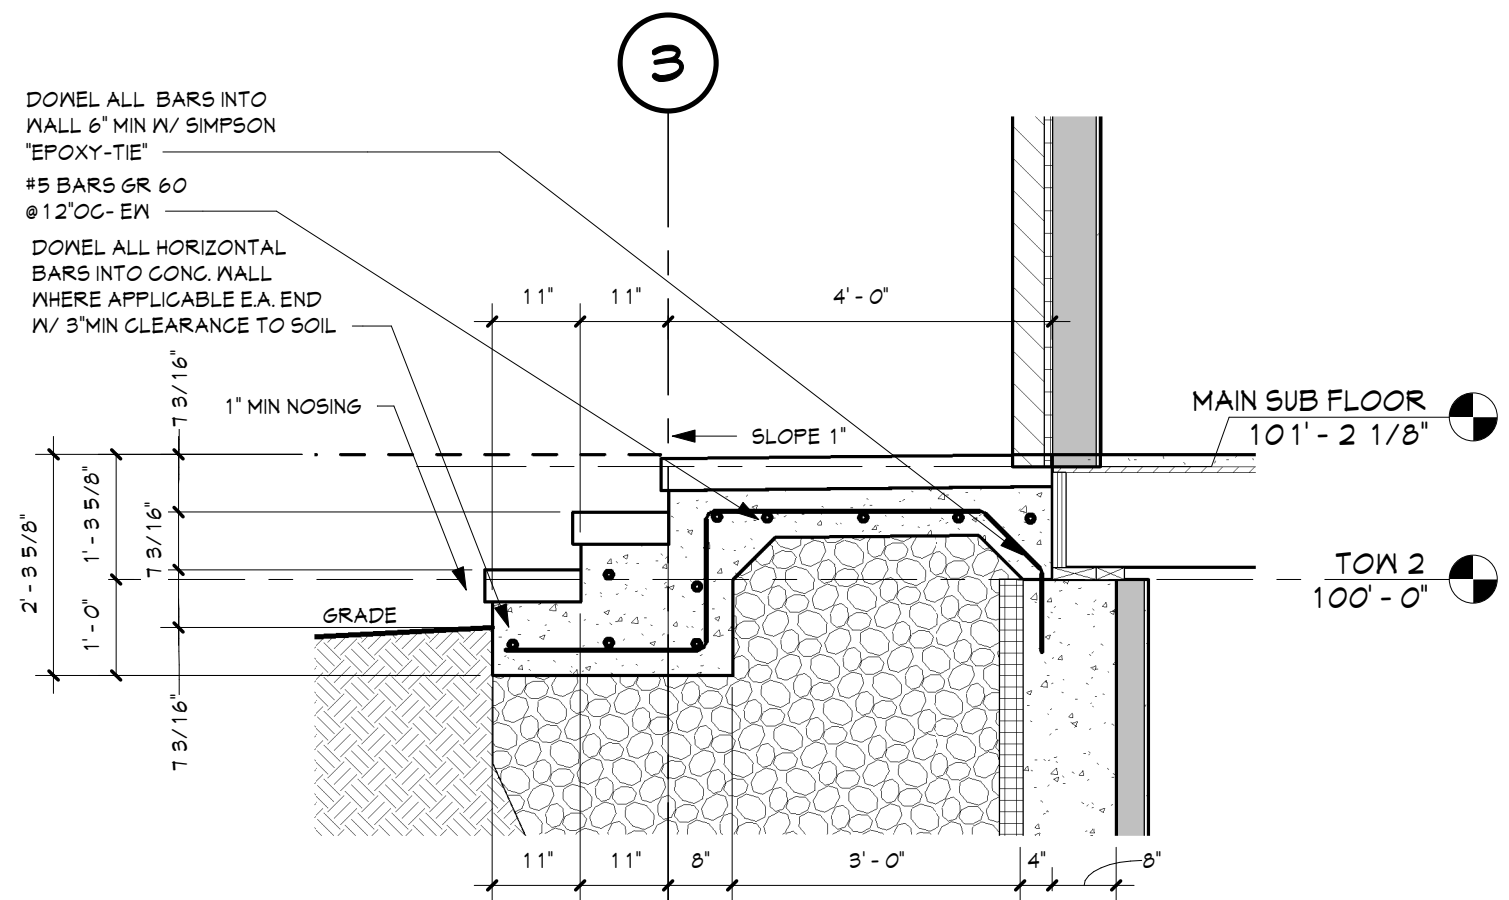


⑤ STAIR DETAIL
1/2" = 1'-0"

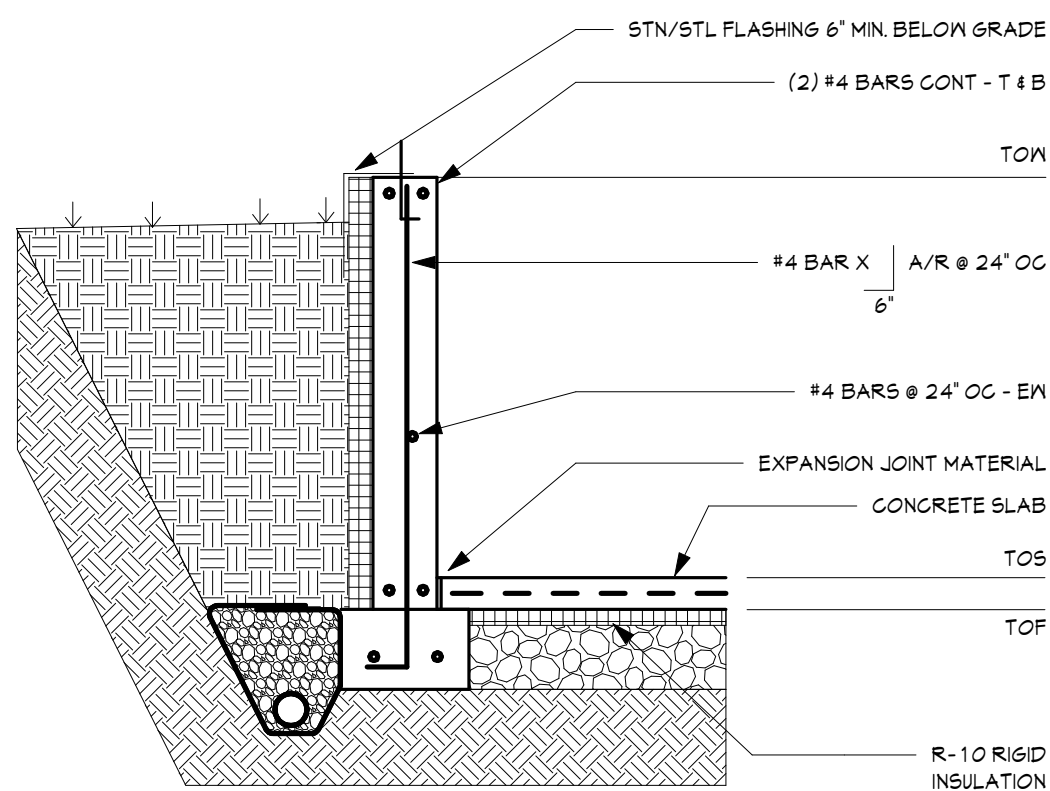


⑥ GARDEN LEVEL WALL
1/2" = 1'-0"

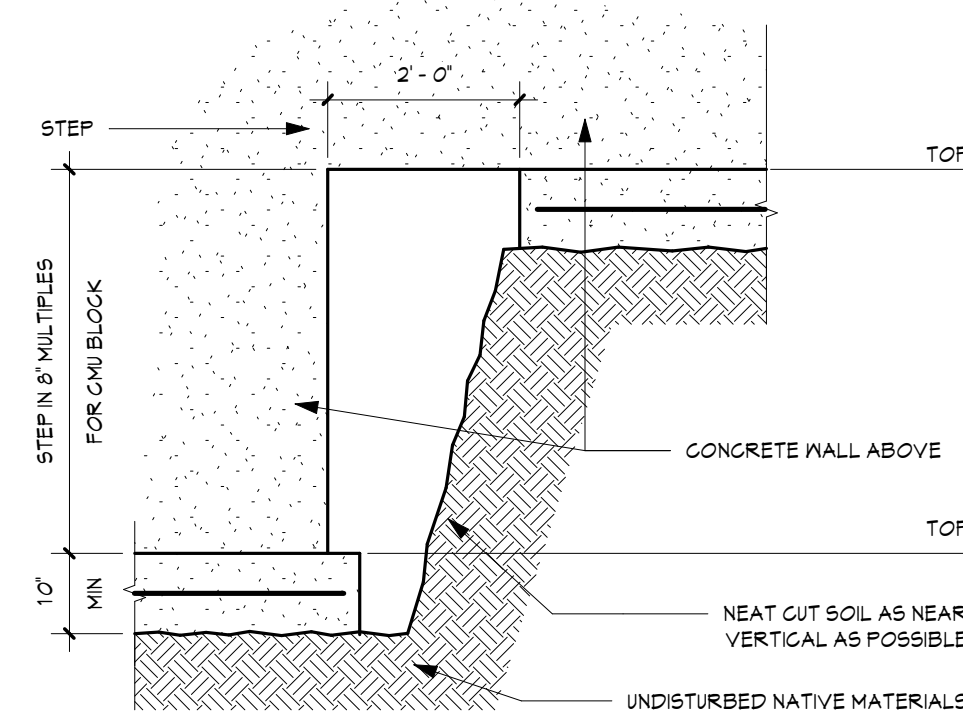


⑦ INTERRUPTED FOOTING
1/2" = 1'-0"

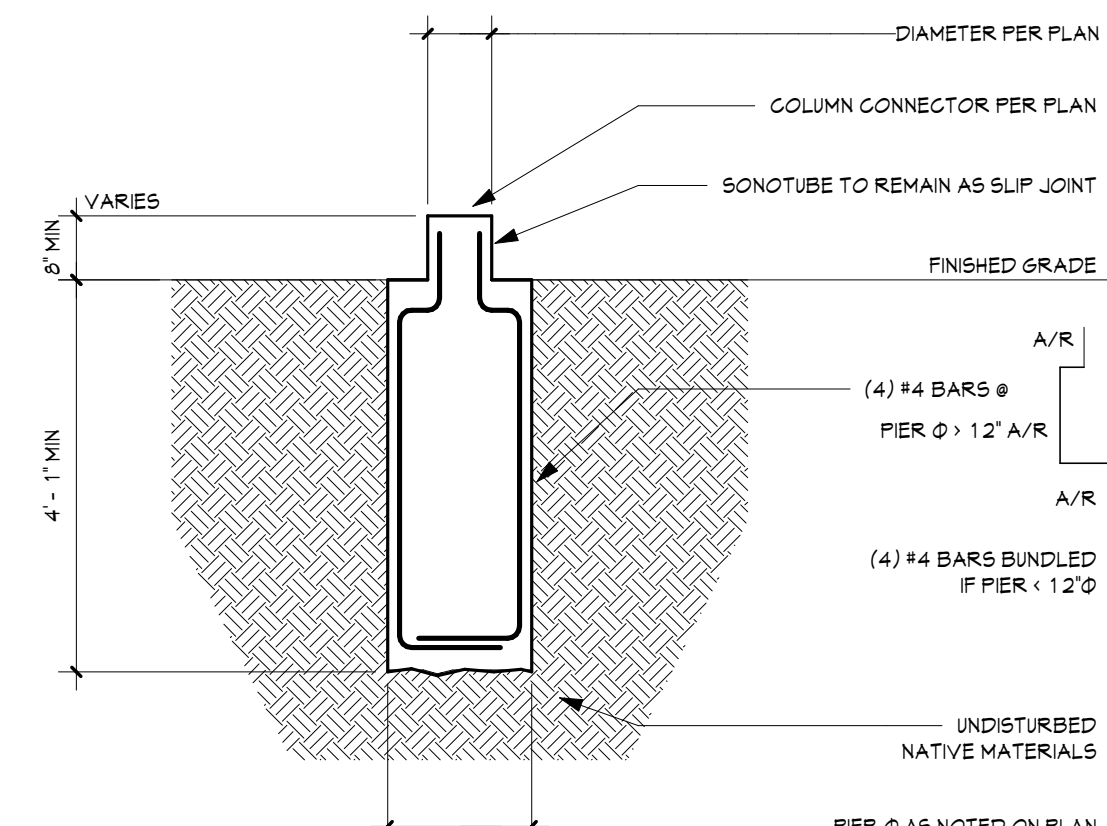


⑧ OPTIONAL PIER
1/2" = 1'-0"

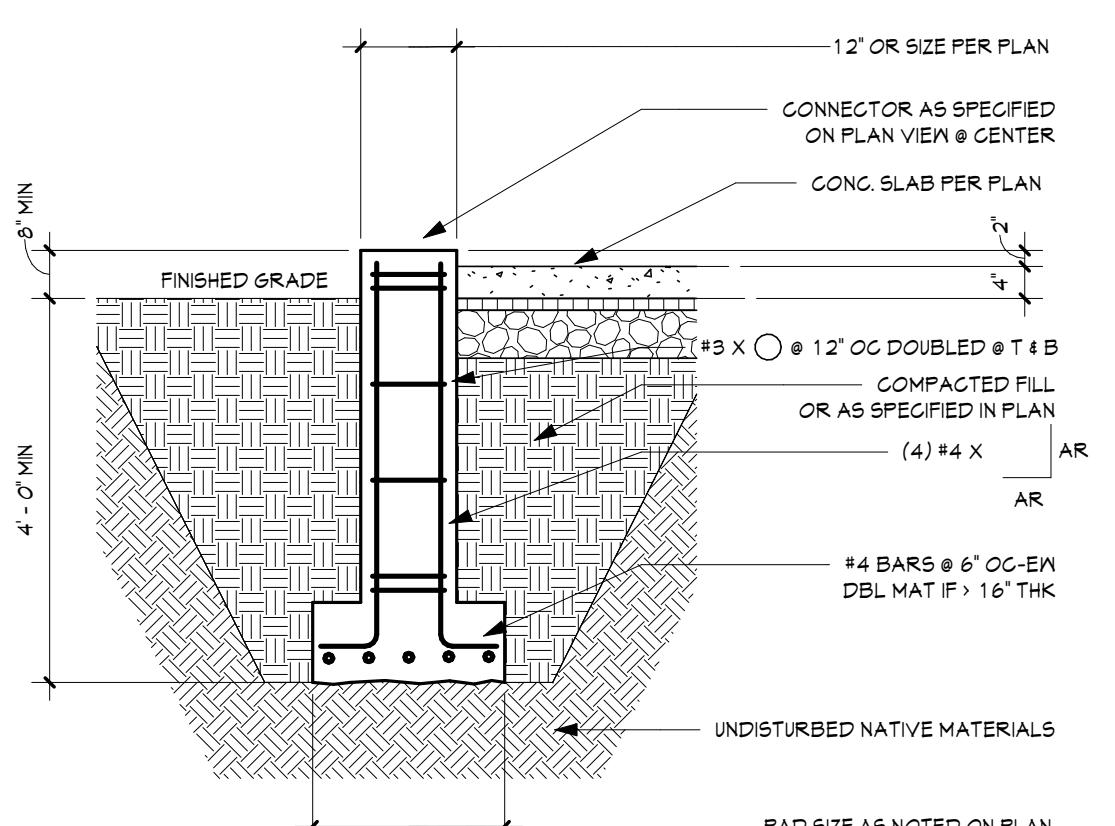


⑨ PIER W/ PAD
1/2" = 1'-0"

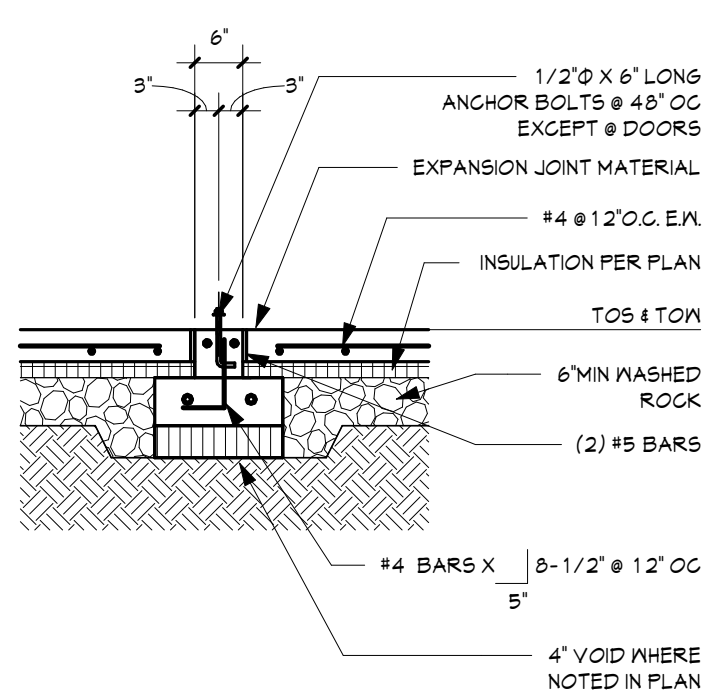

⑩ SHORT WALL
1/2" = 1'-0"

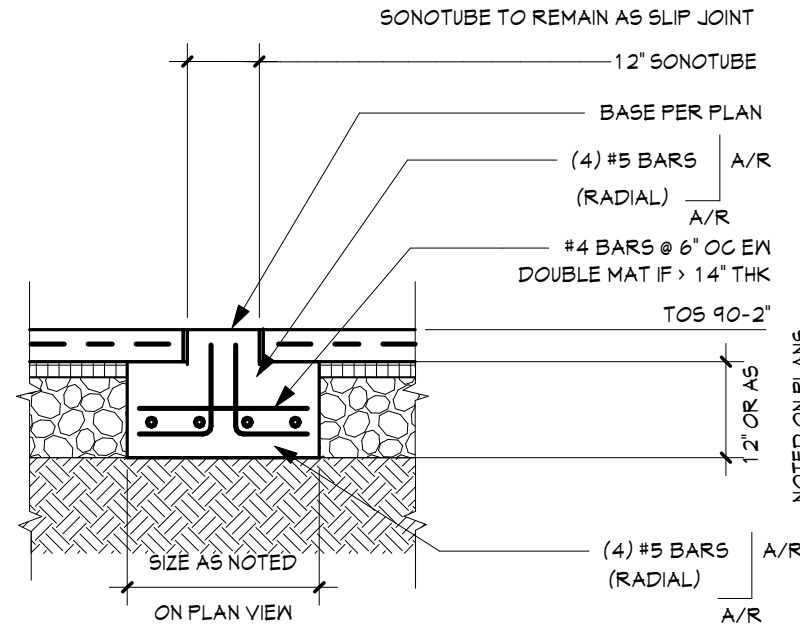

⑪ SUBSLAB ISOLATED PAD
1/2" = 1'-0"

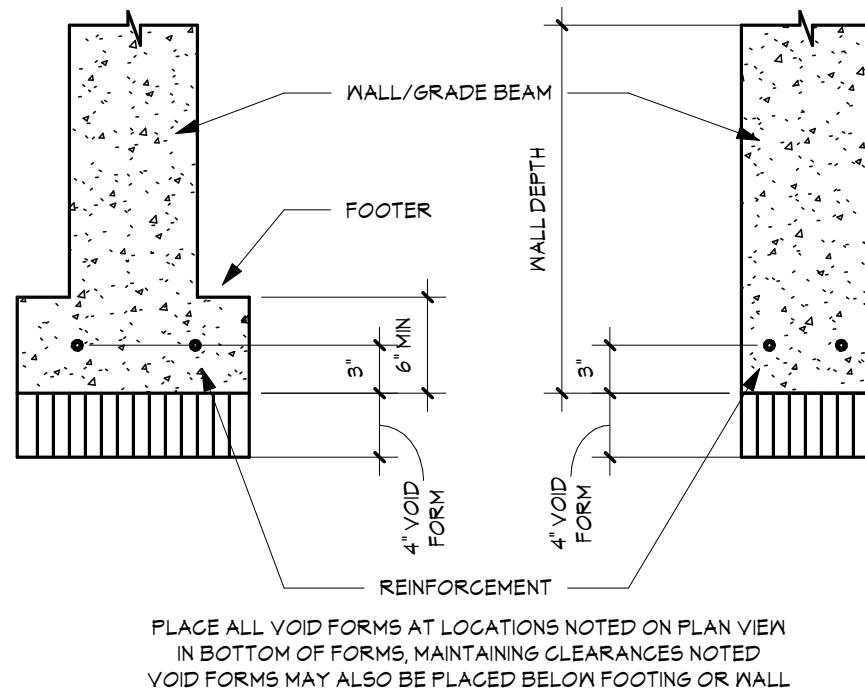

⑫ VOID FORM UNDER WALL
1" = 1'-0"

DRAFTING SERVICE INC.
P.O. BOX 774121
426 OAK STREET
STEAMBOAT SPRINGS, COLORADO
970.874.1429
FAX 970.874.8709
JAKES@SPRINGS95.COM

Jake's

COLORADO REGISTERED
MICHAEL E. HUYSER
30669
6-9-2021
"STRUCTURE ONLY"

FOUNDATION DETAILS FOR
MICAL HUYSER
21225 COUNTY ROAD 14
ROUITT COUNTY, COLORADO
ALBERTINI CONSTRUCTION INC. (970) 879-9650

Job # 21.006
File 21006520
Date 8JUNE21
Drawn VNM
Checked JMH
Re'd 8JUNE21
Rev'd

Sheet Number

S2

SHEET 14 OF 17