


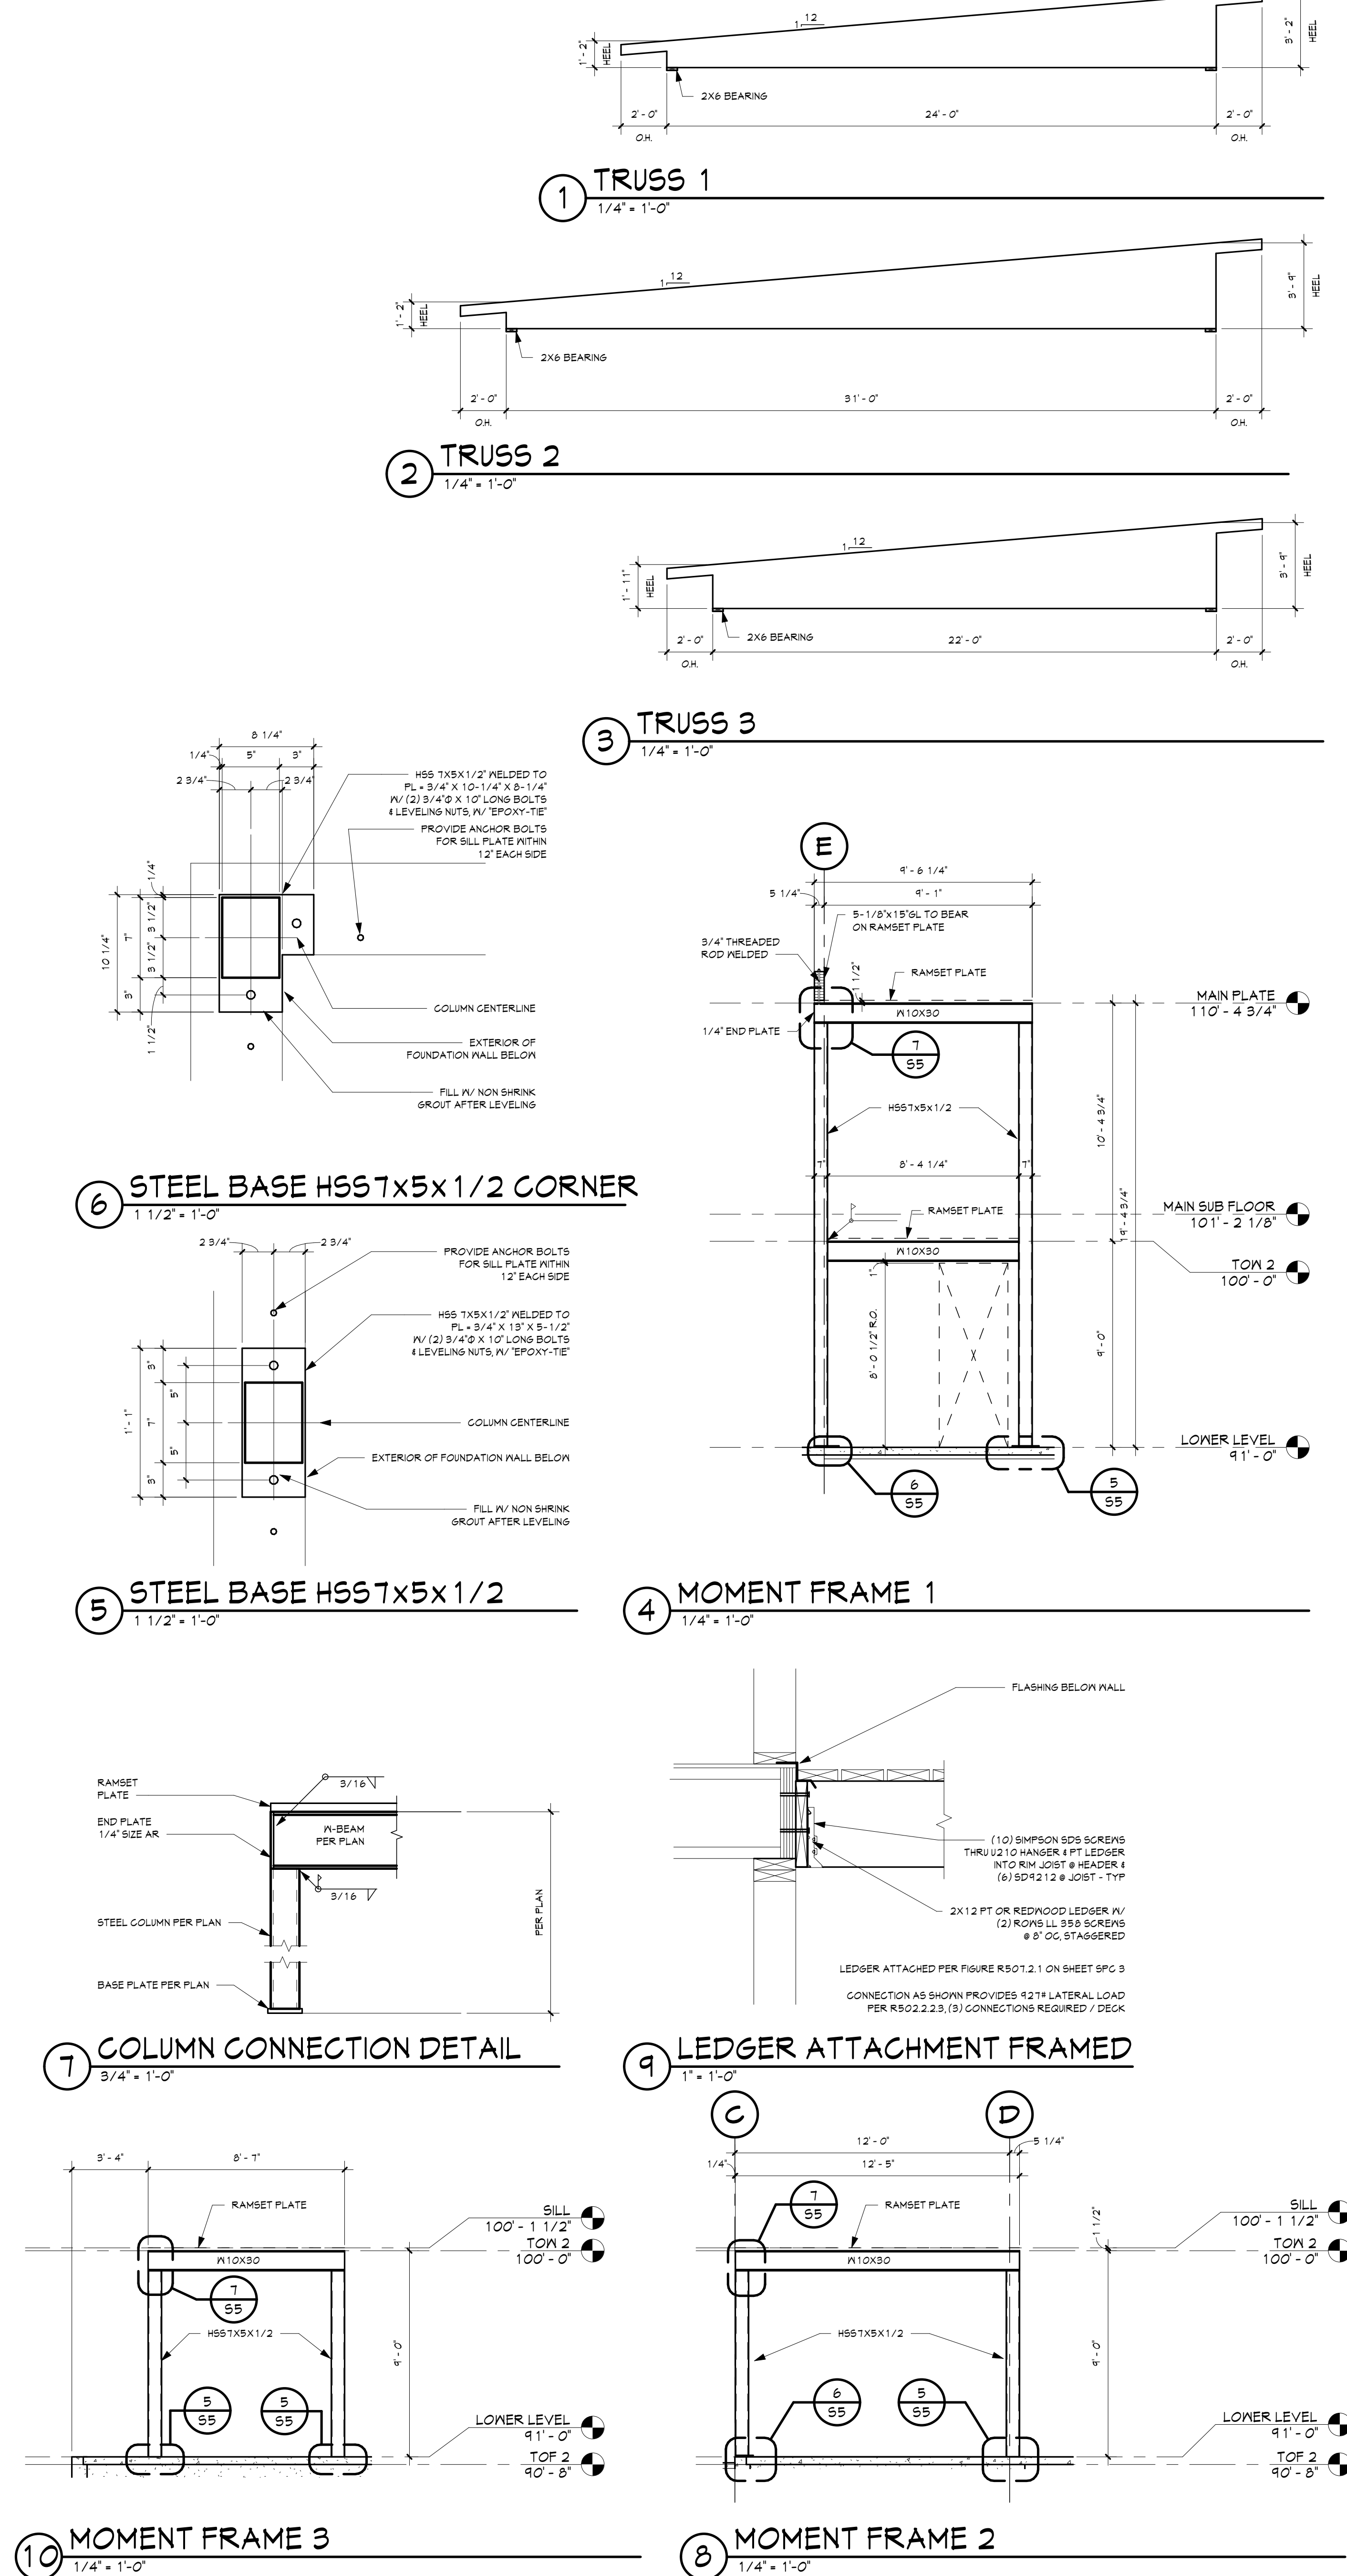


FRAMING DETAILS FOR

MICAL HUYSER
21225 COUNTY ROAD 14
ROUTT COUNTY, COLORADO
ALBERTINI CONSTRUCTION INC. (970)879-9650

Job # 21.006
File 21006550
Date 8JUNE21
Drawn VNM
Checked JMH
Revised 8JUNE21

Sheet Number

S5
SHEET 17 OF 17

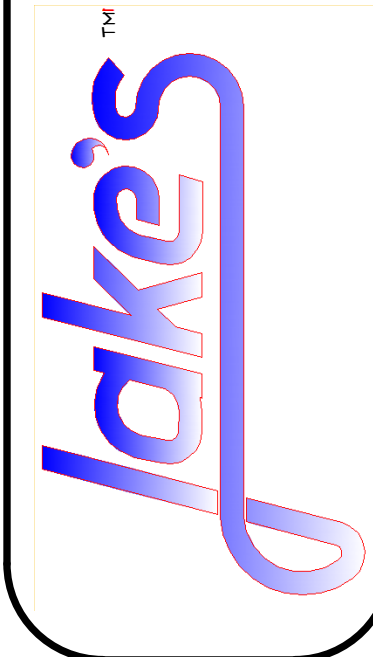

DRAFTING SERVICE INC.
P.O. BOX 174121
426 OAK STREET
STEAMBOAT SPRINGS, COLORADO
80487-1129
970.879.1929
FAX 970.879.8709
JAKES@SPRINGSIPS.COM