



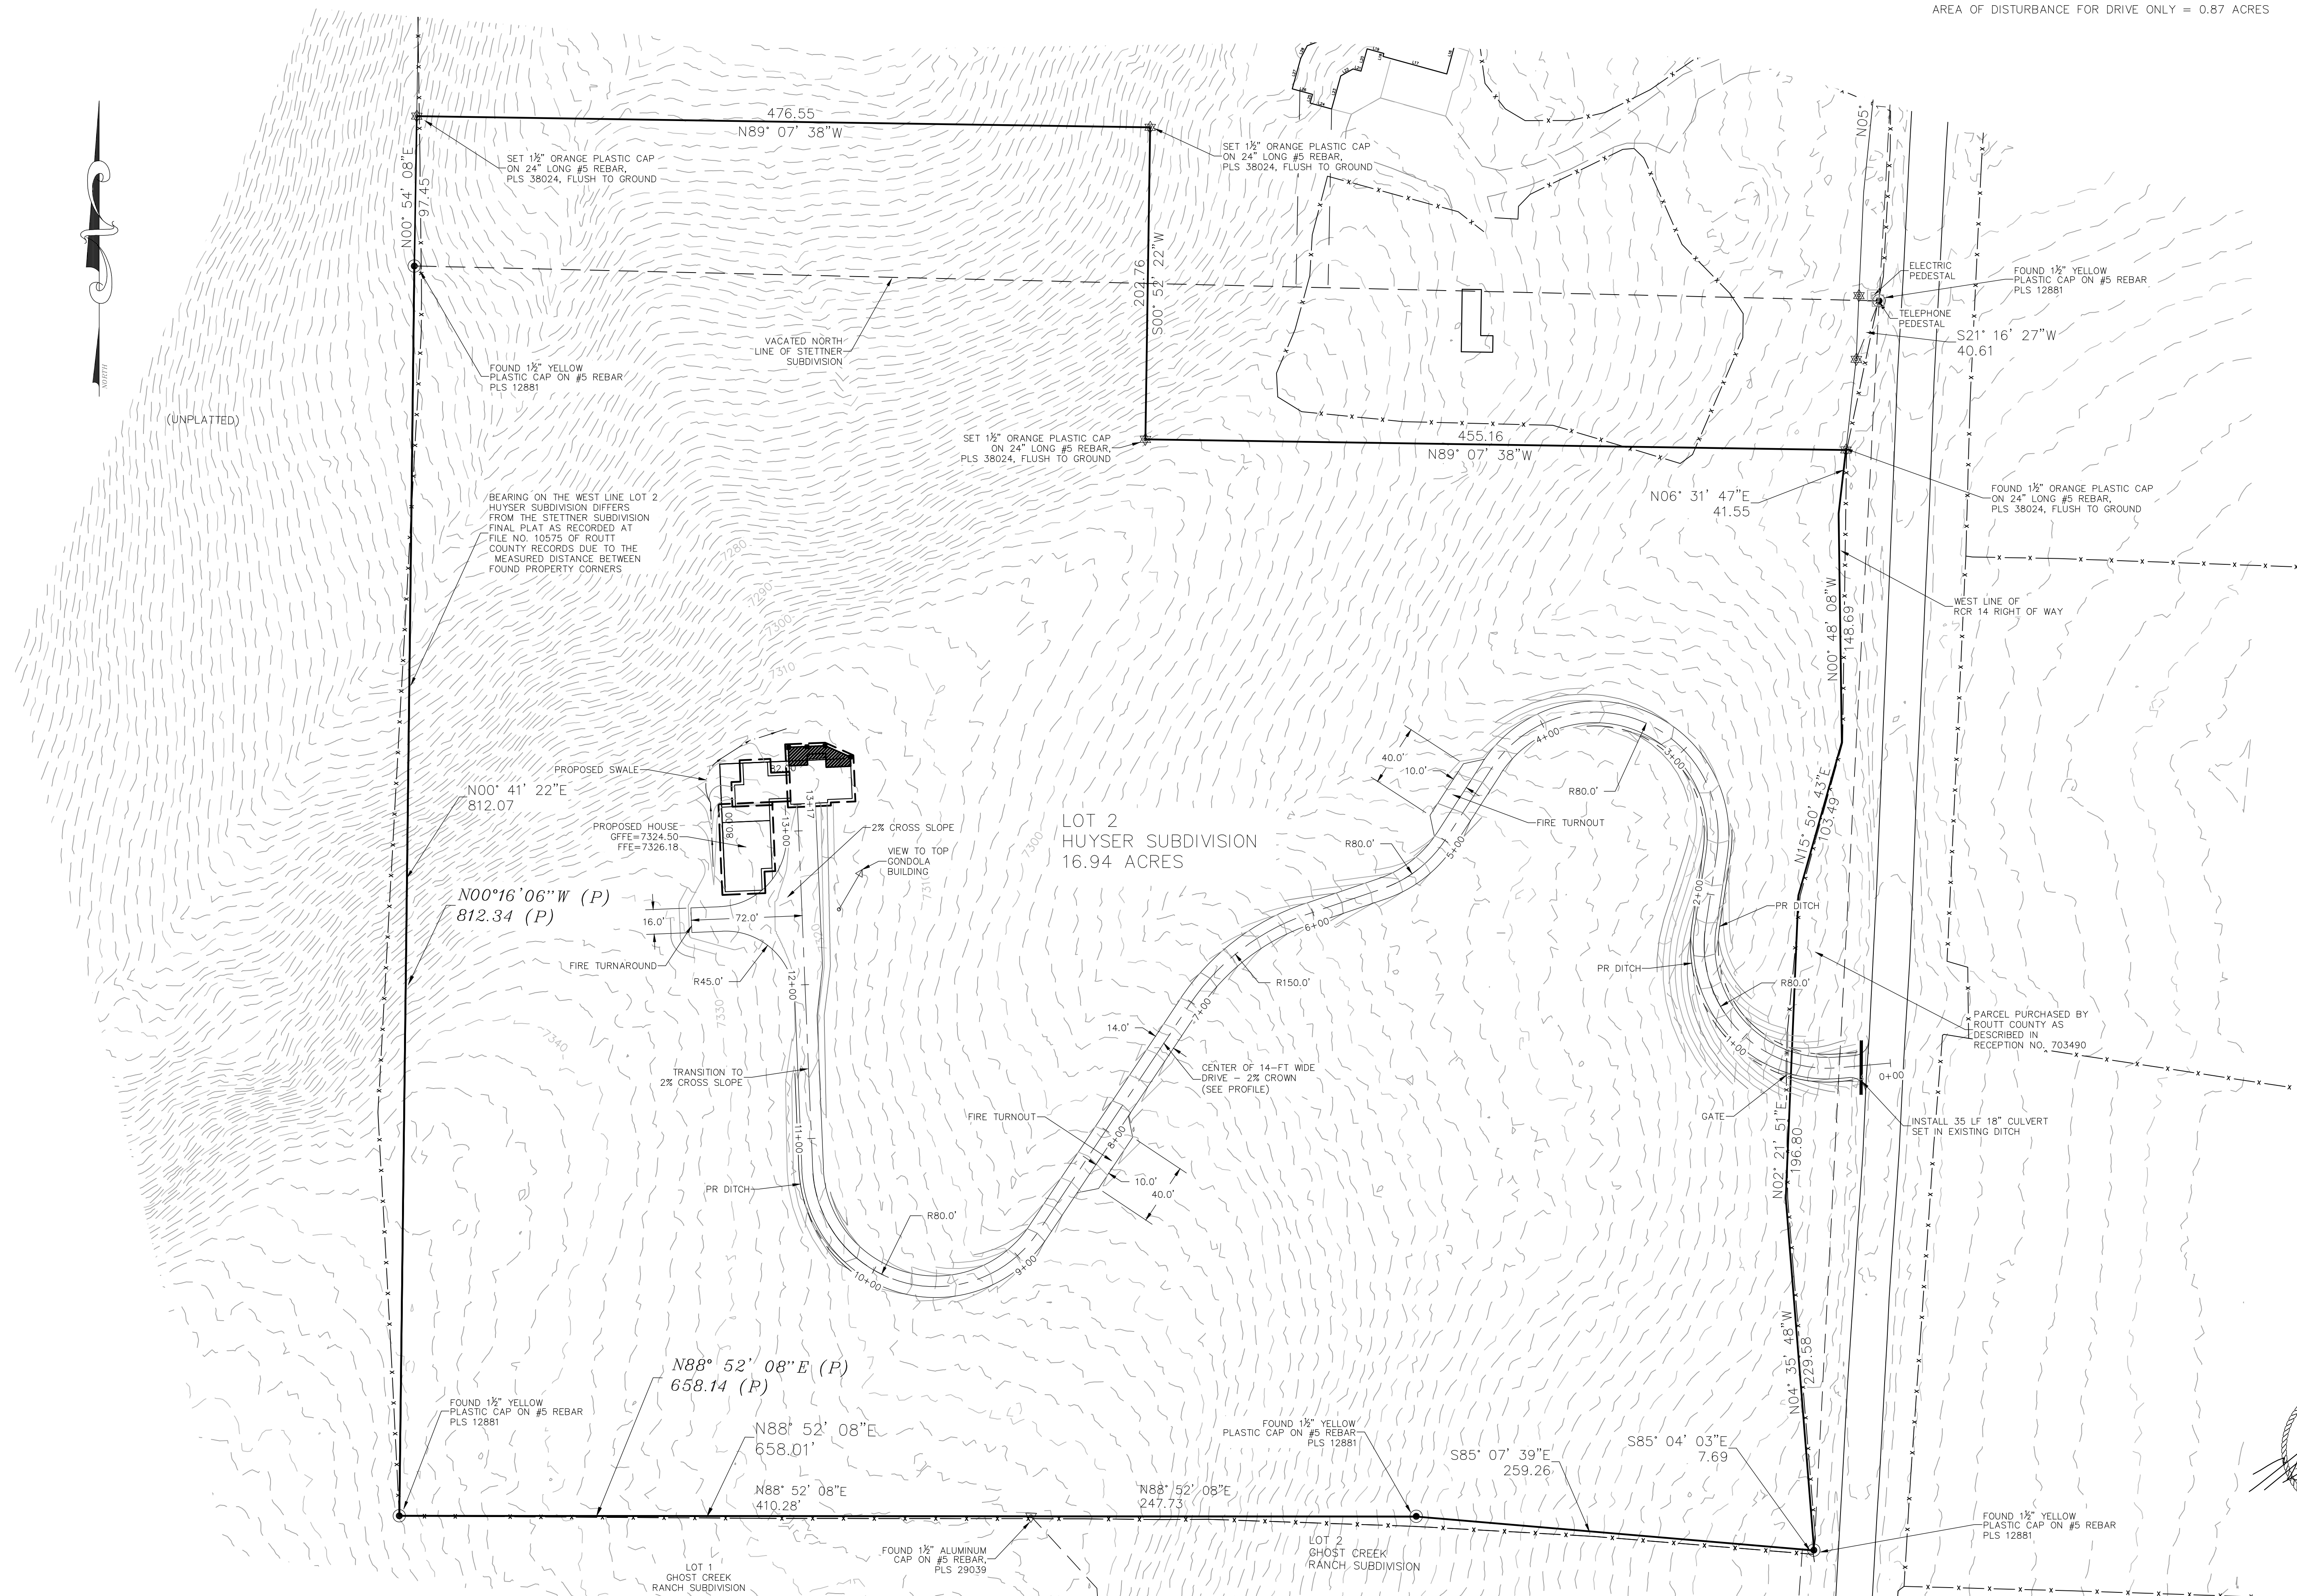

VOLUME:

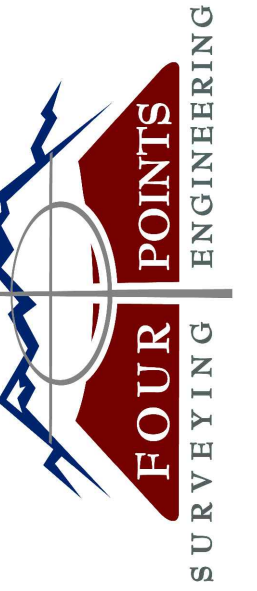

Horizontal Scale

50' 0 25' 50'

1" = 50'

DRIVEWAY PLAN