


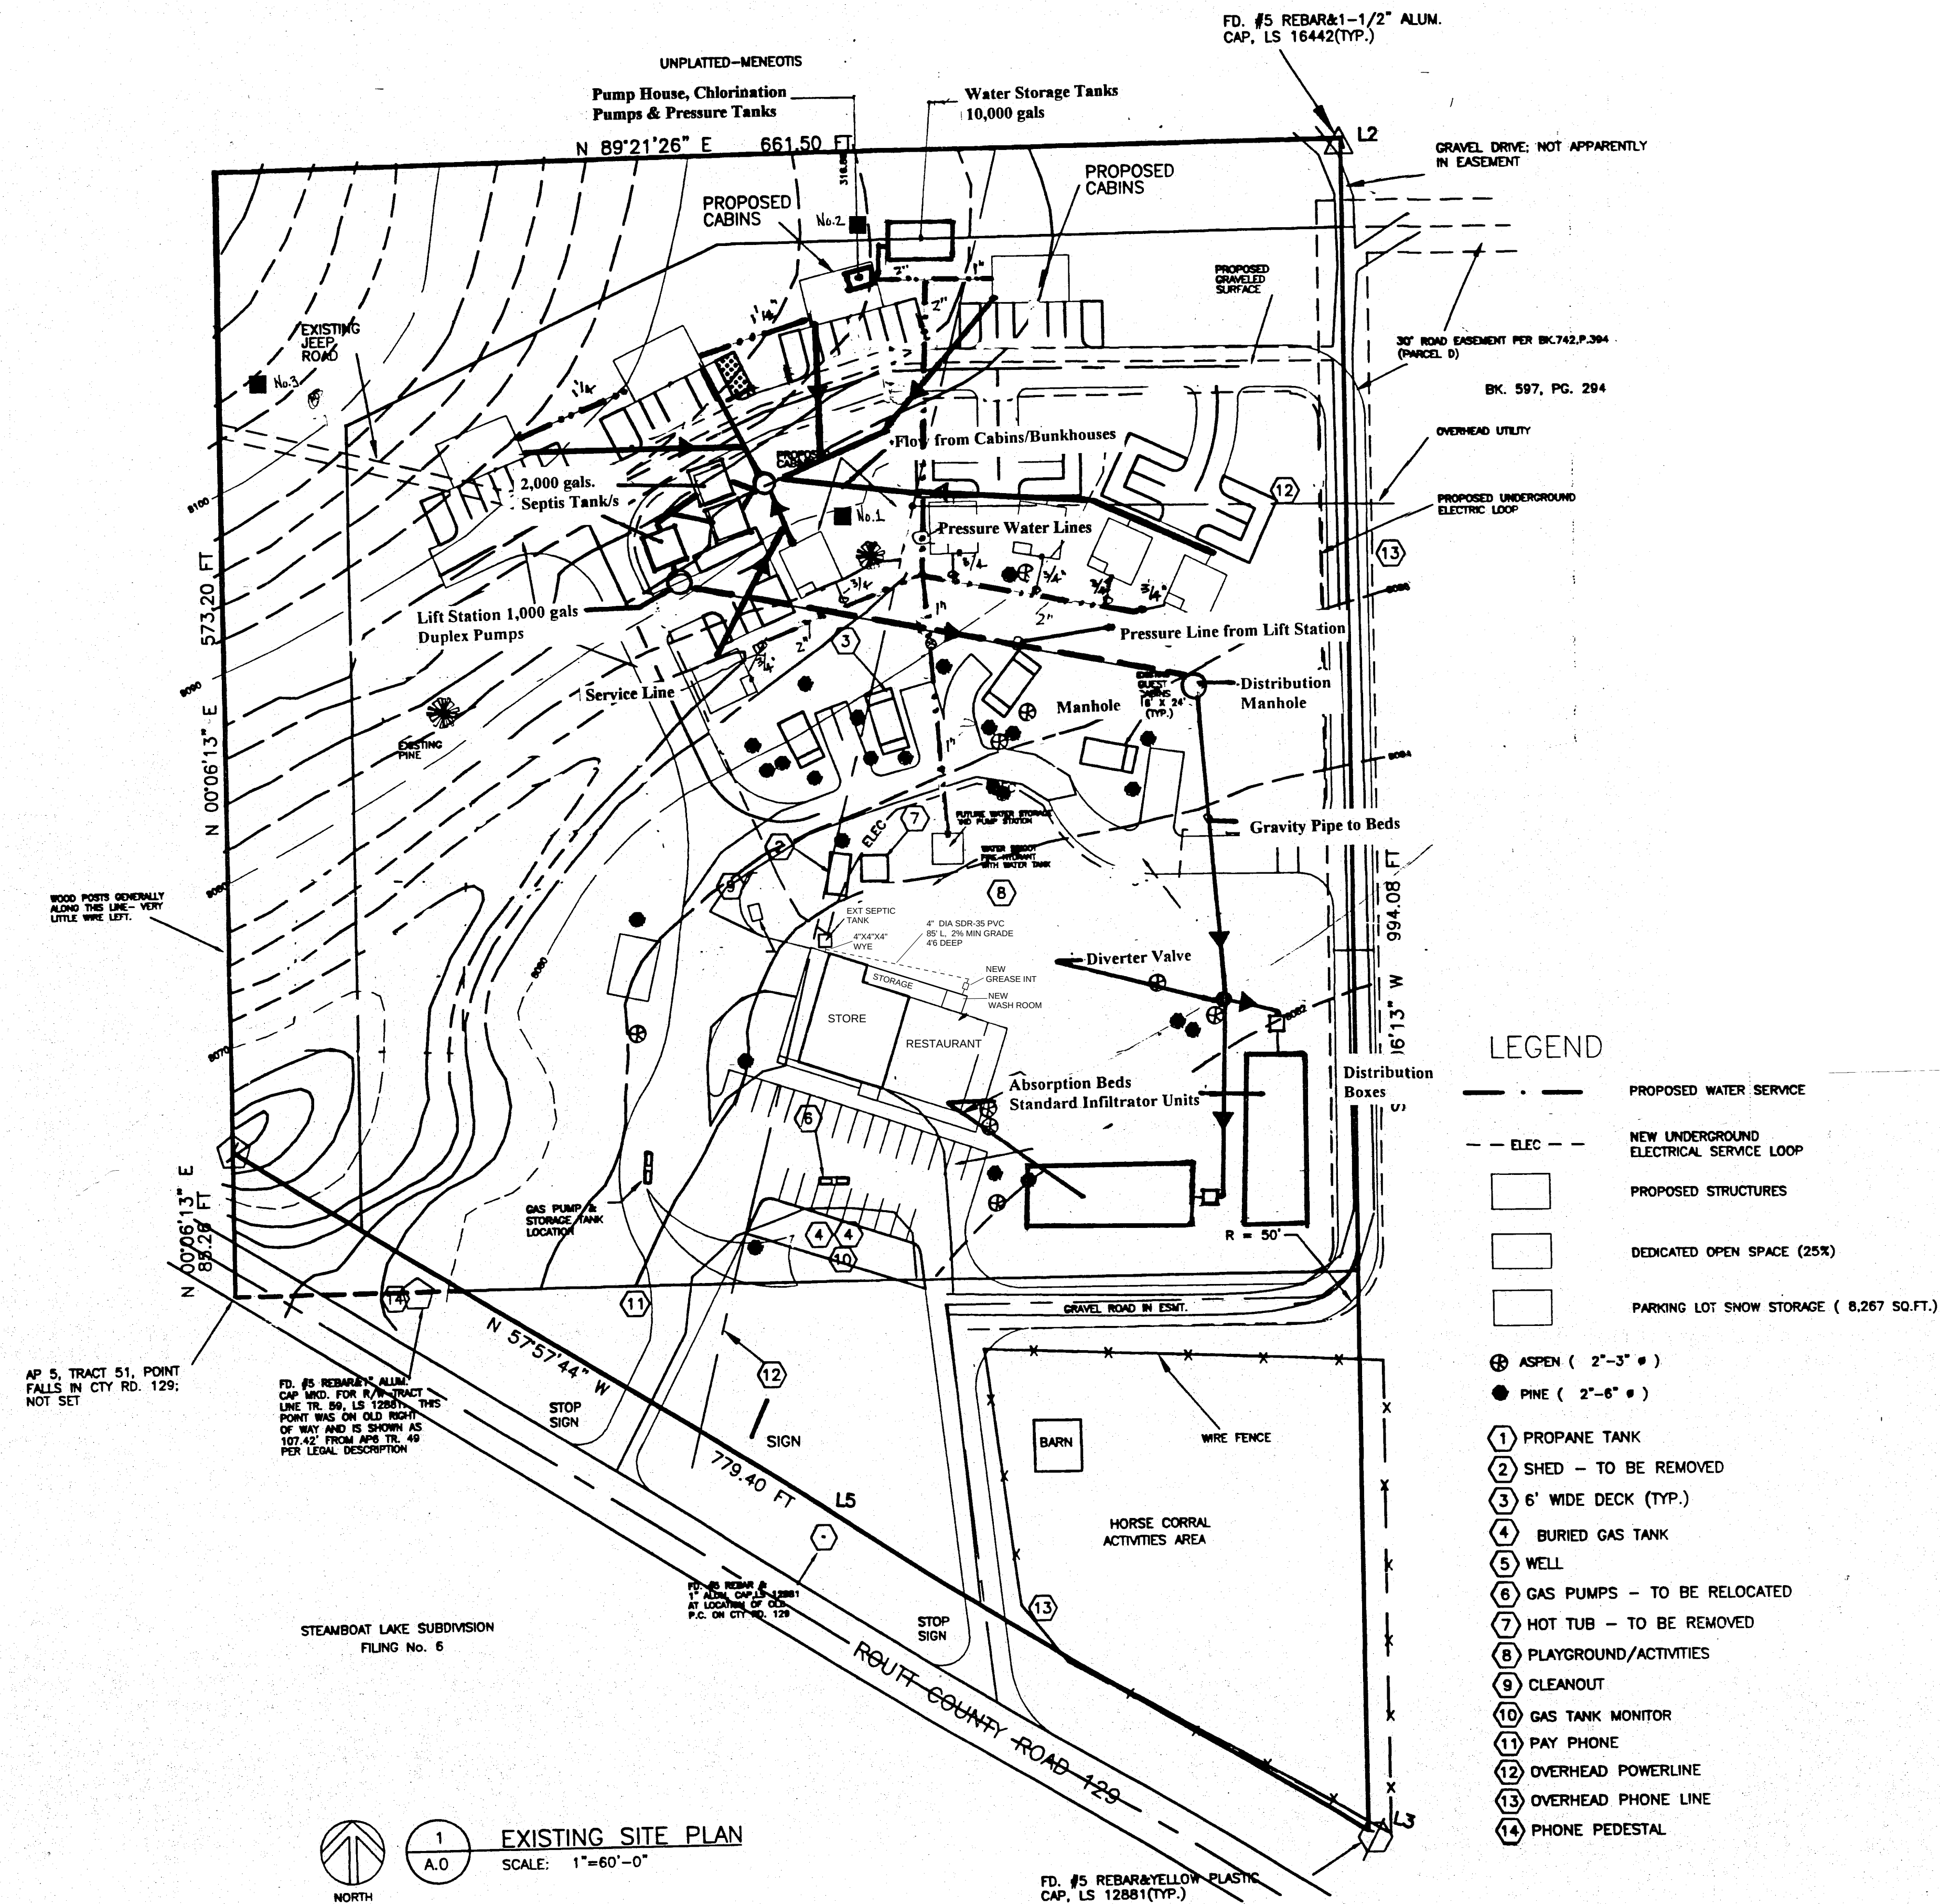

REVISED 2-4-22
YVE

Water & Wastewater Systems Site Plan

STEAMBOAT LAKE OUTPOST

60880 RCR 129

Rout County, Colorado 80428

DESIGNED
DRAWN
CHECKED
APPROVED

W & WW - 1