

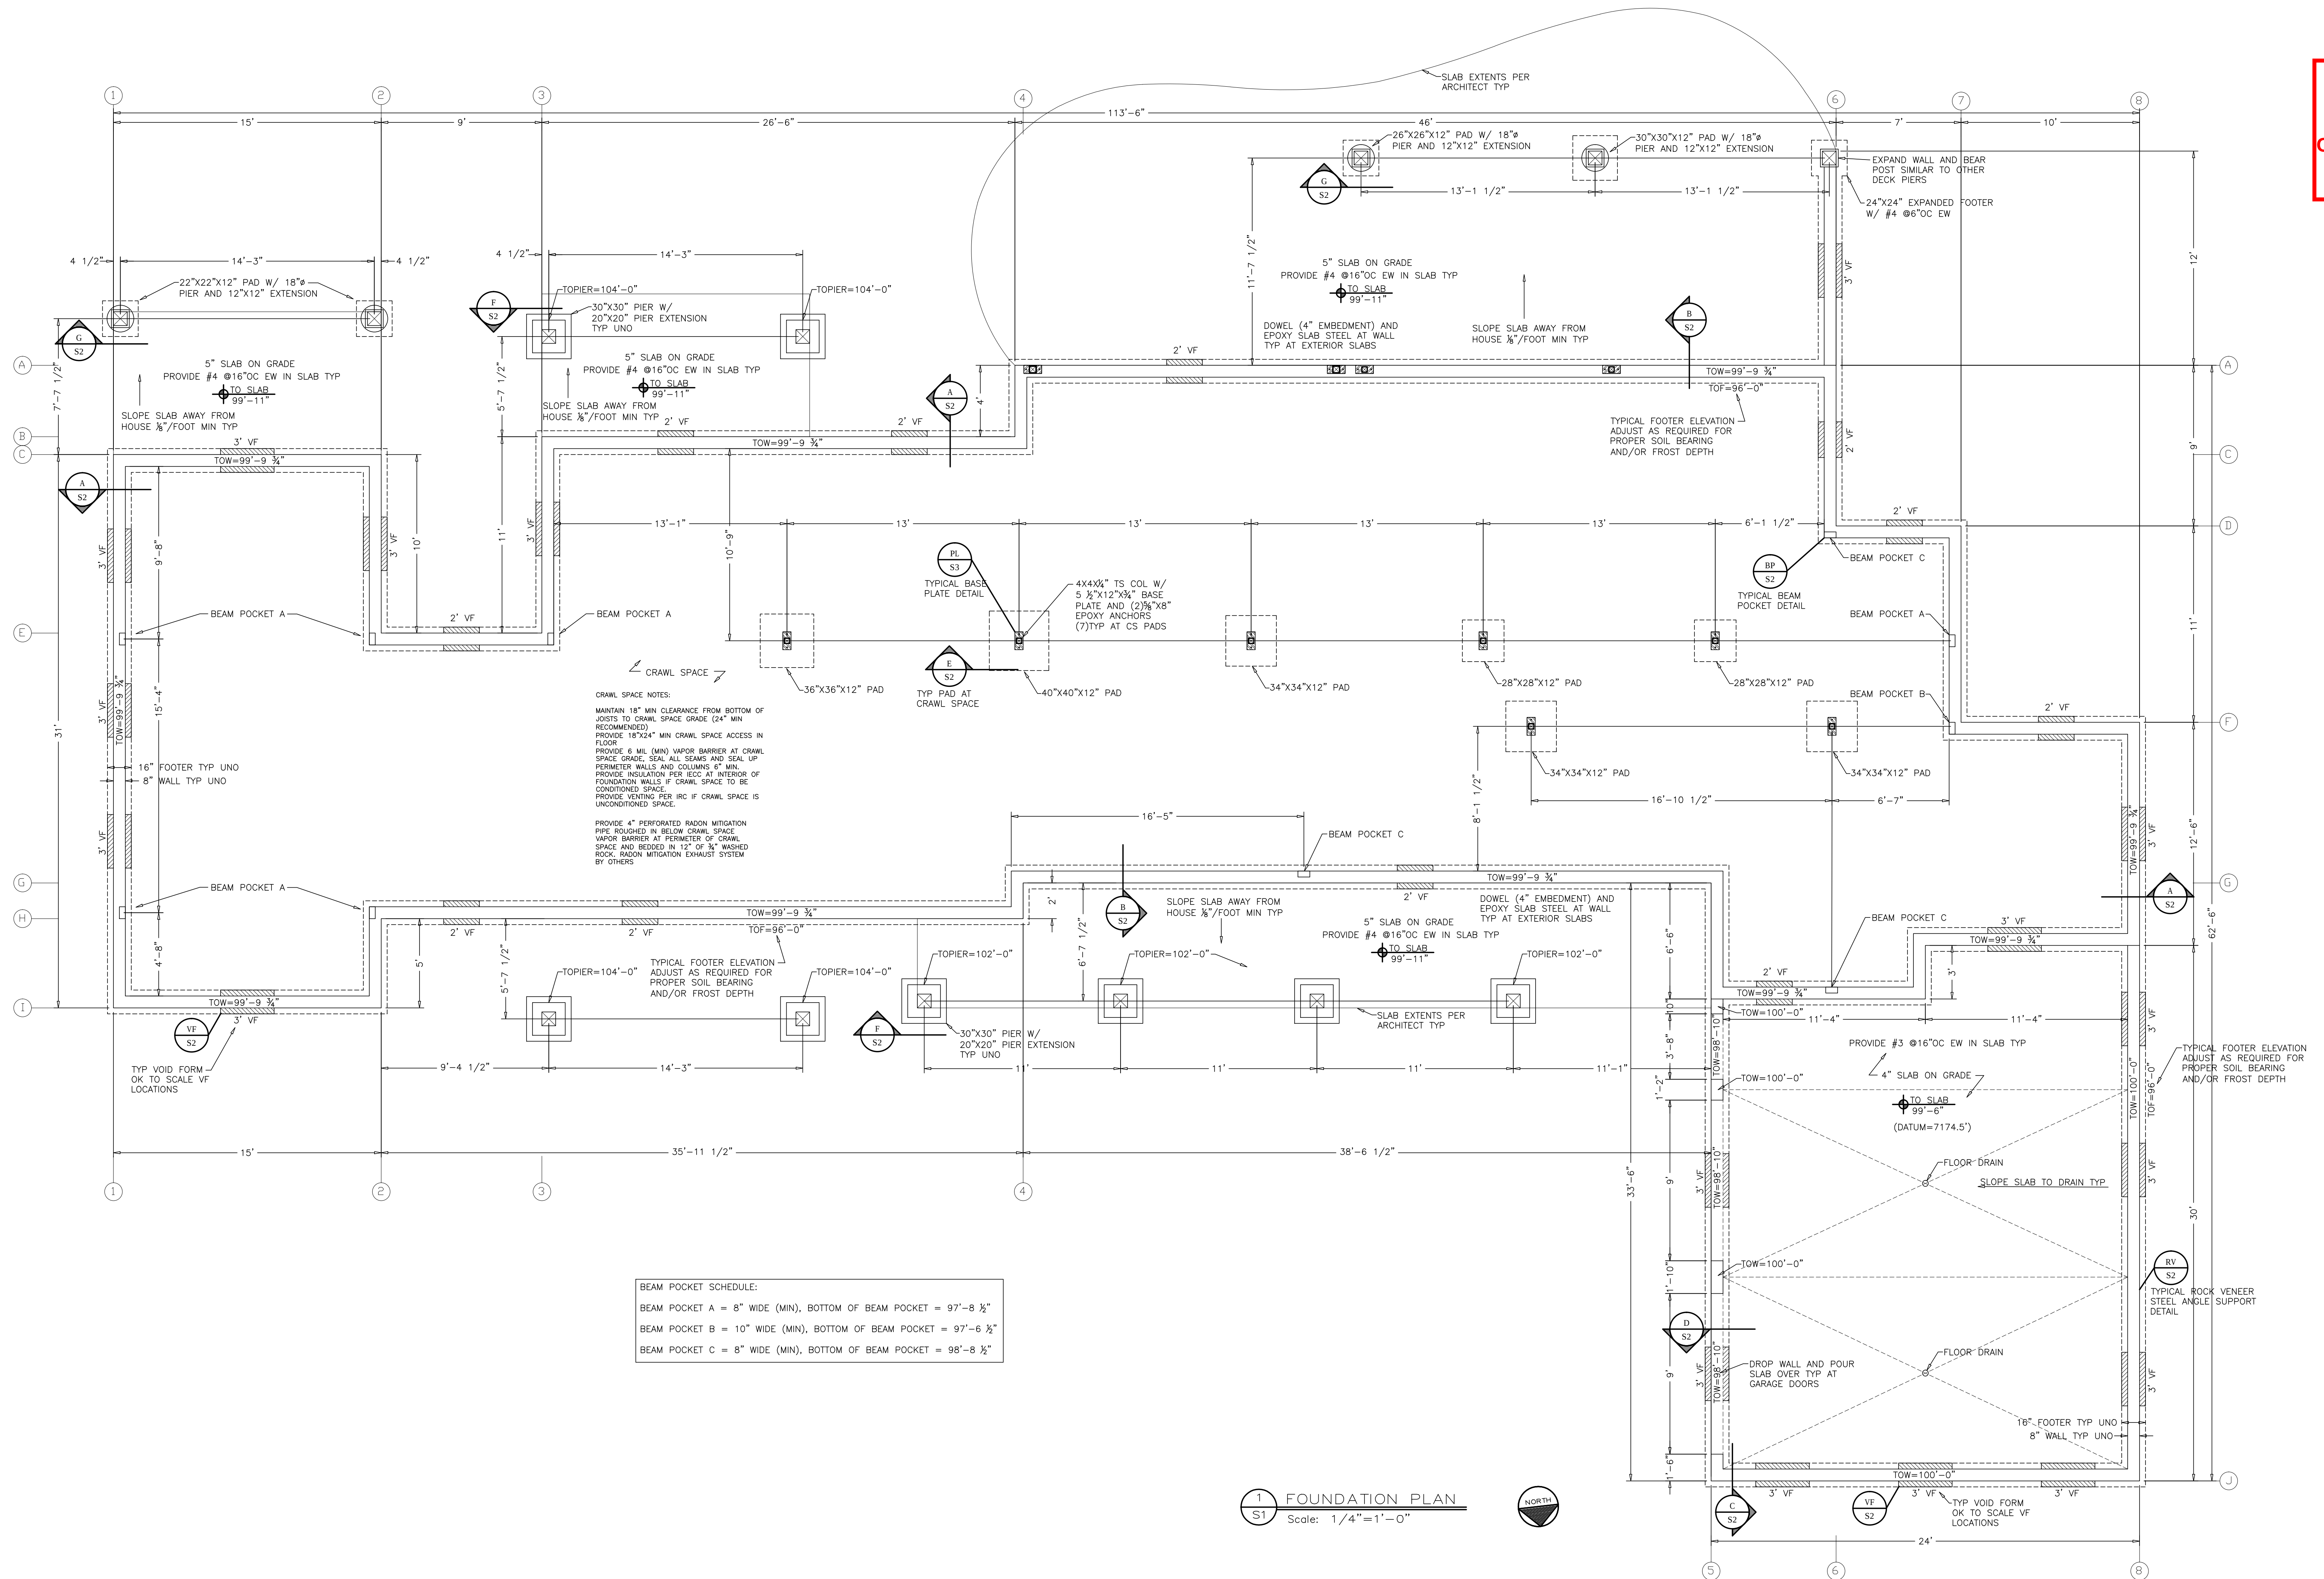
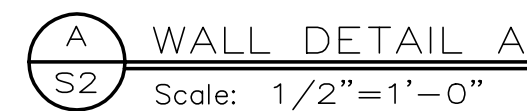
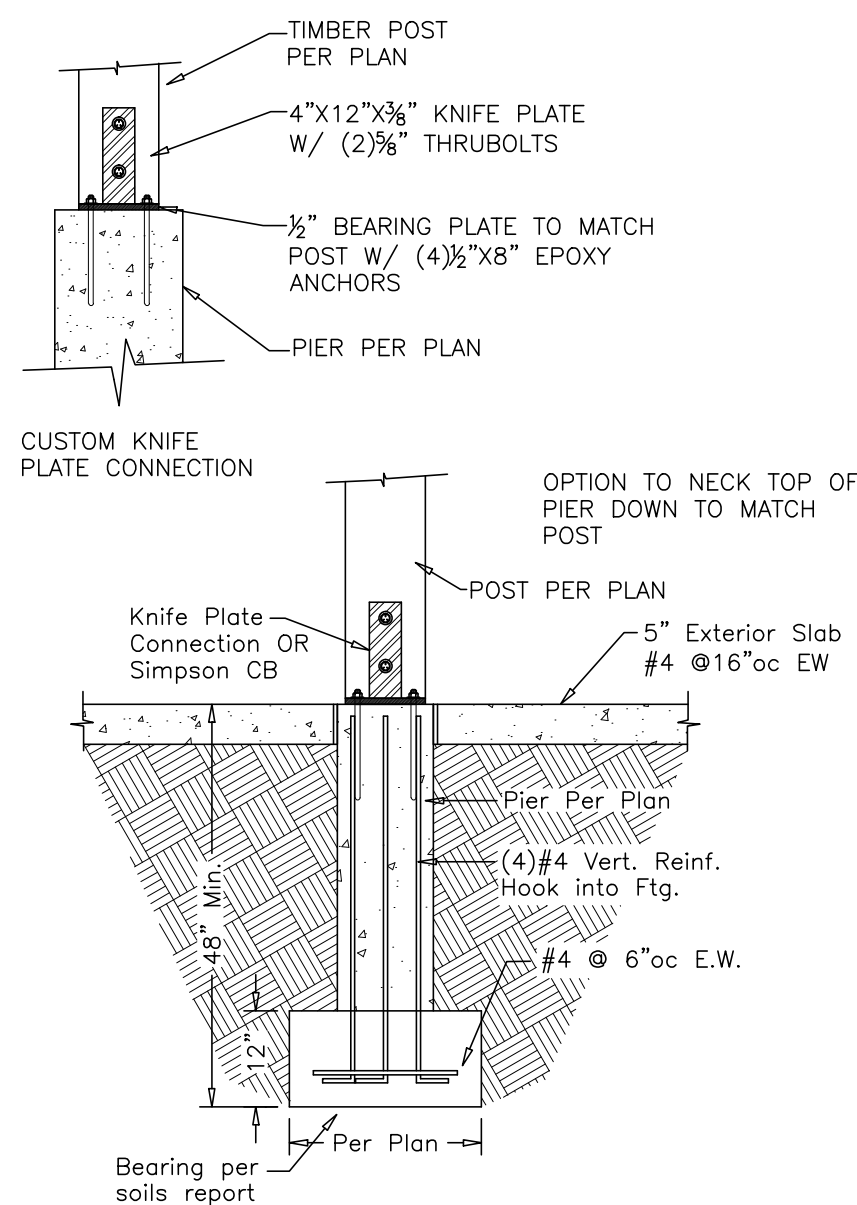
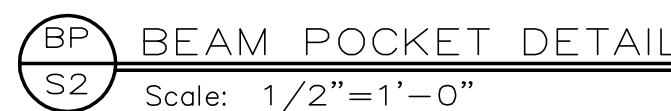


PO BOX 772759
STEAMBOAT SPRINGS, CO 80477
craigfrithsen@gmail.com
PHONE: (970)846-7980

ISSUE: PERMIT SET


PAGE
S1
#22KERR of 5

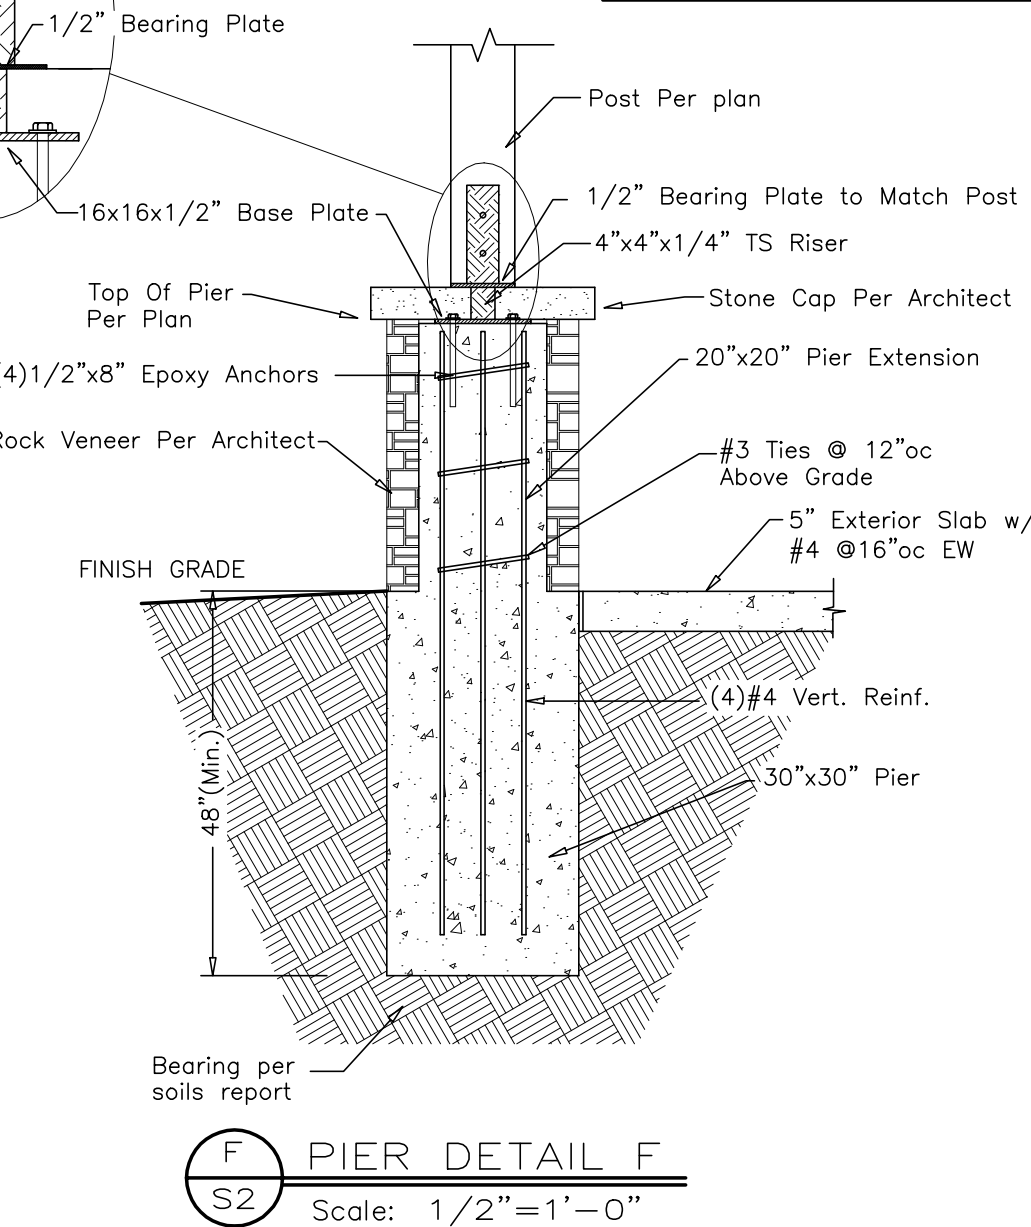


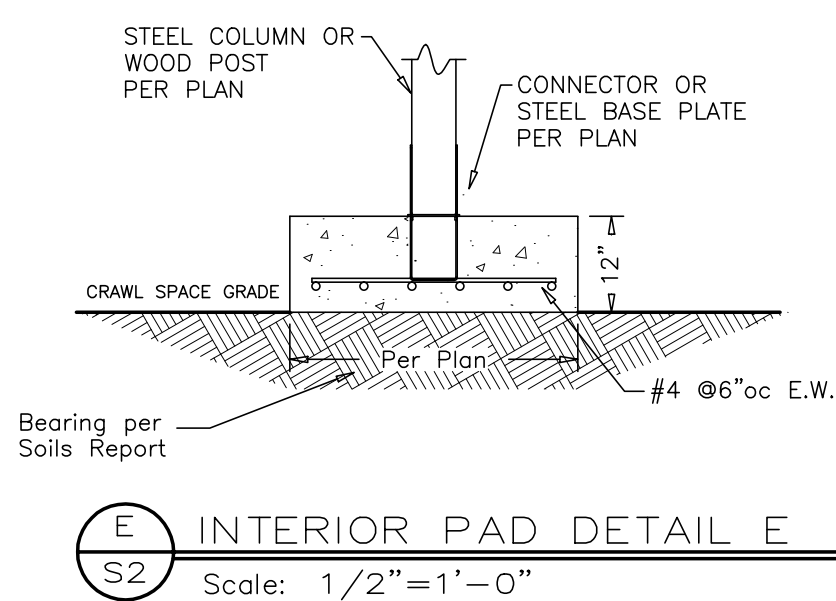


TOS = TOP OF SLAB
TOF = TOP OF FOOTER
TOW = TOP OF WALL
LVL = LAMINATED VENEER LUMBER
GL = GLULAM
HDR = HEADER
EE = EACH END
ES = EACH SIDE
EW = EACH WAY
OC = ON CENTER
OF = OVERFRAME
OH = OVERHANG
PT = PRESSURE TREATED
SOG = SLAB ON GRADE
LL = LEDGERLOK
TL = TIMBERLOK
TYP = TYPICAL
UNO = UNLESS NOTED OTHERWISE


#22KERR of 5

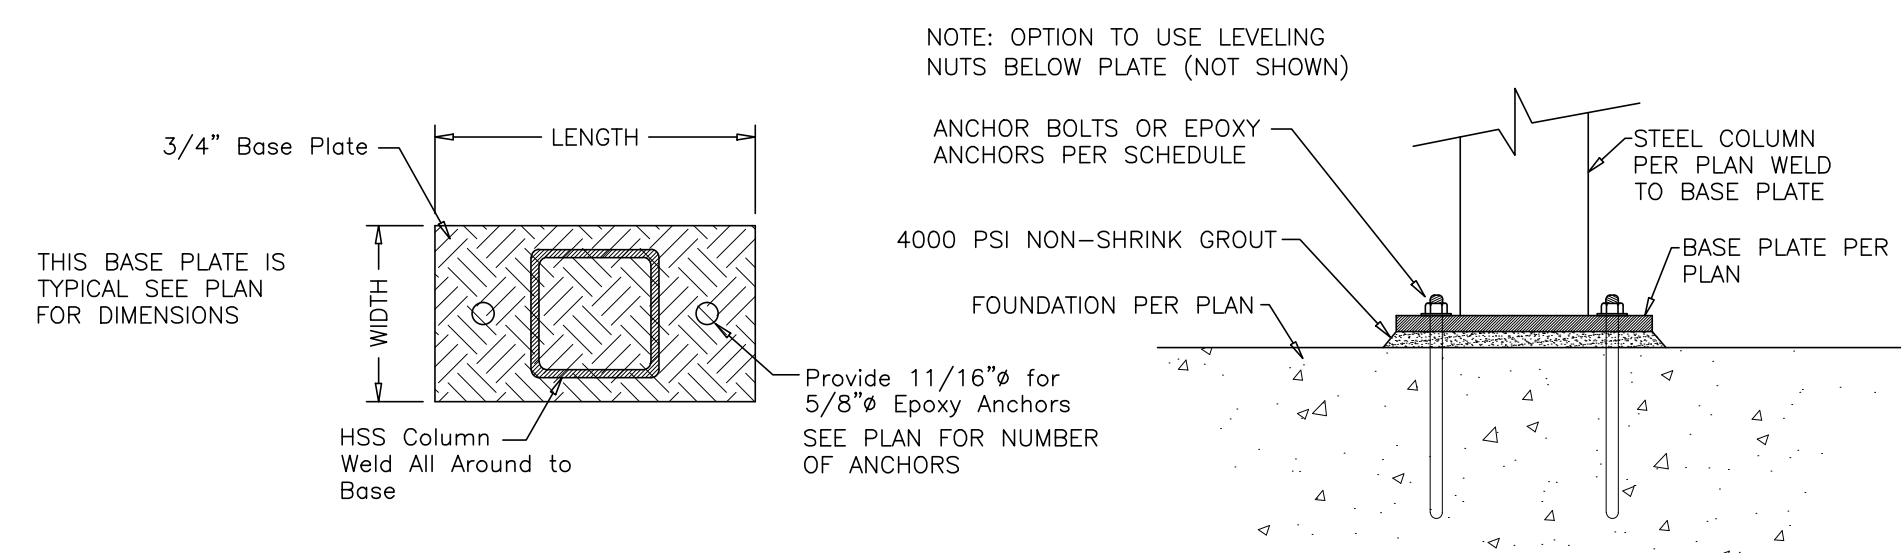

PL BASE PLATE DETAIL
S3 Scale: NTS

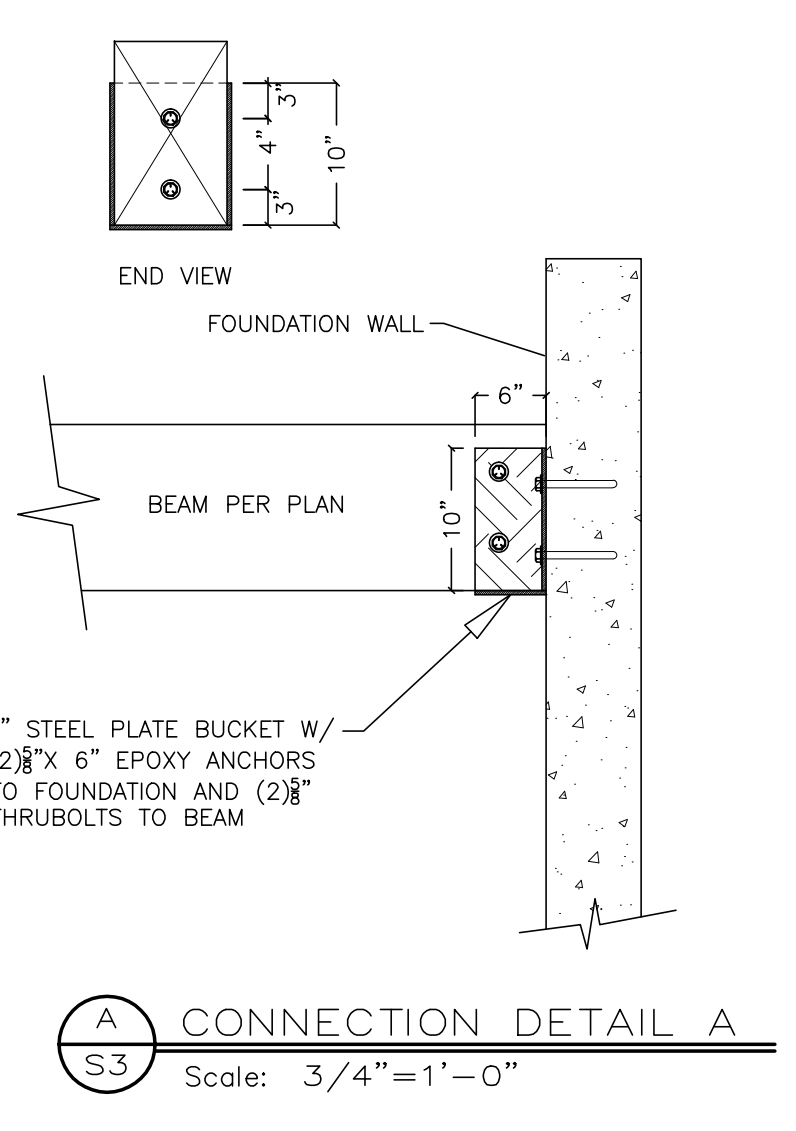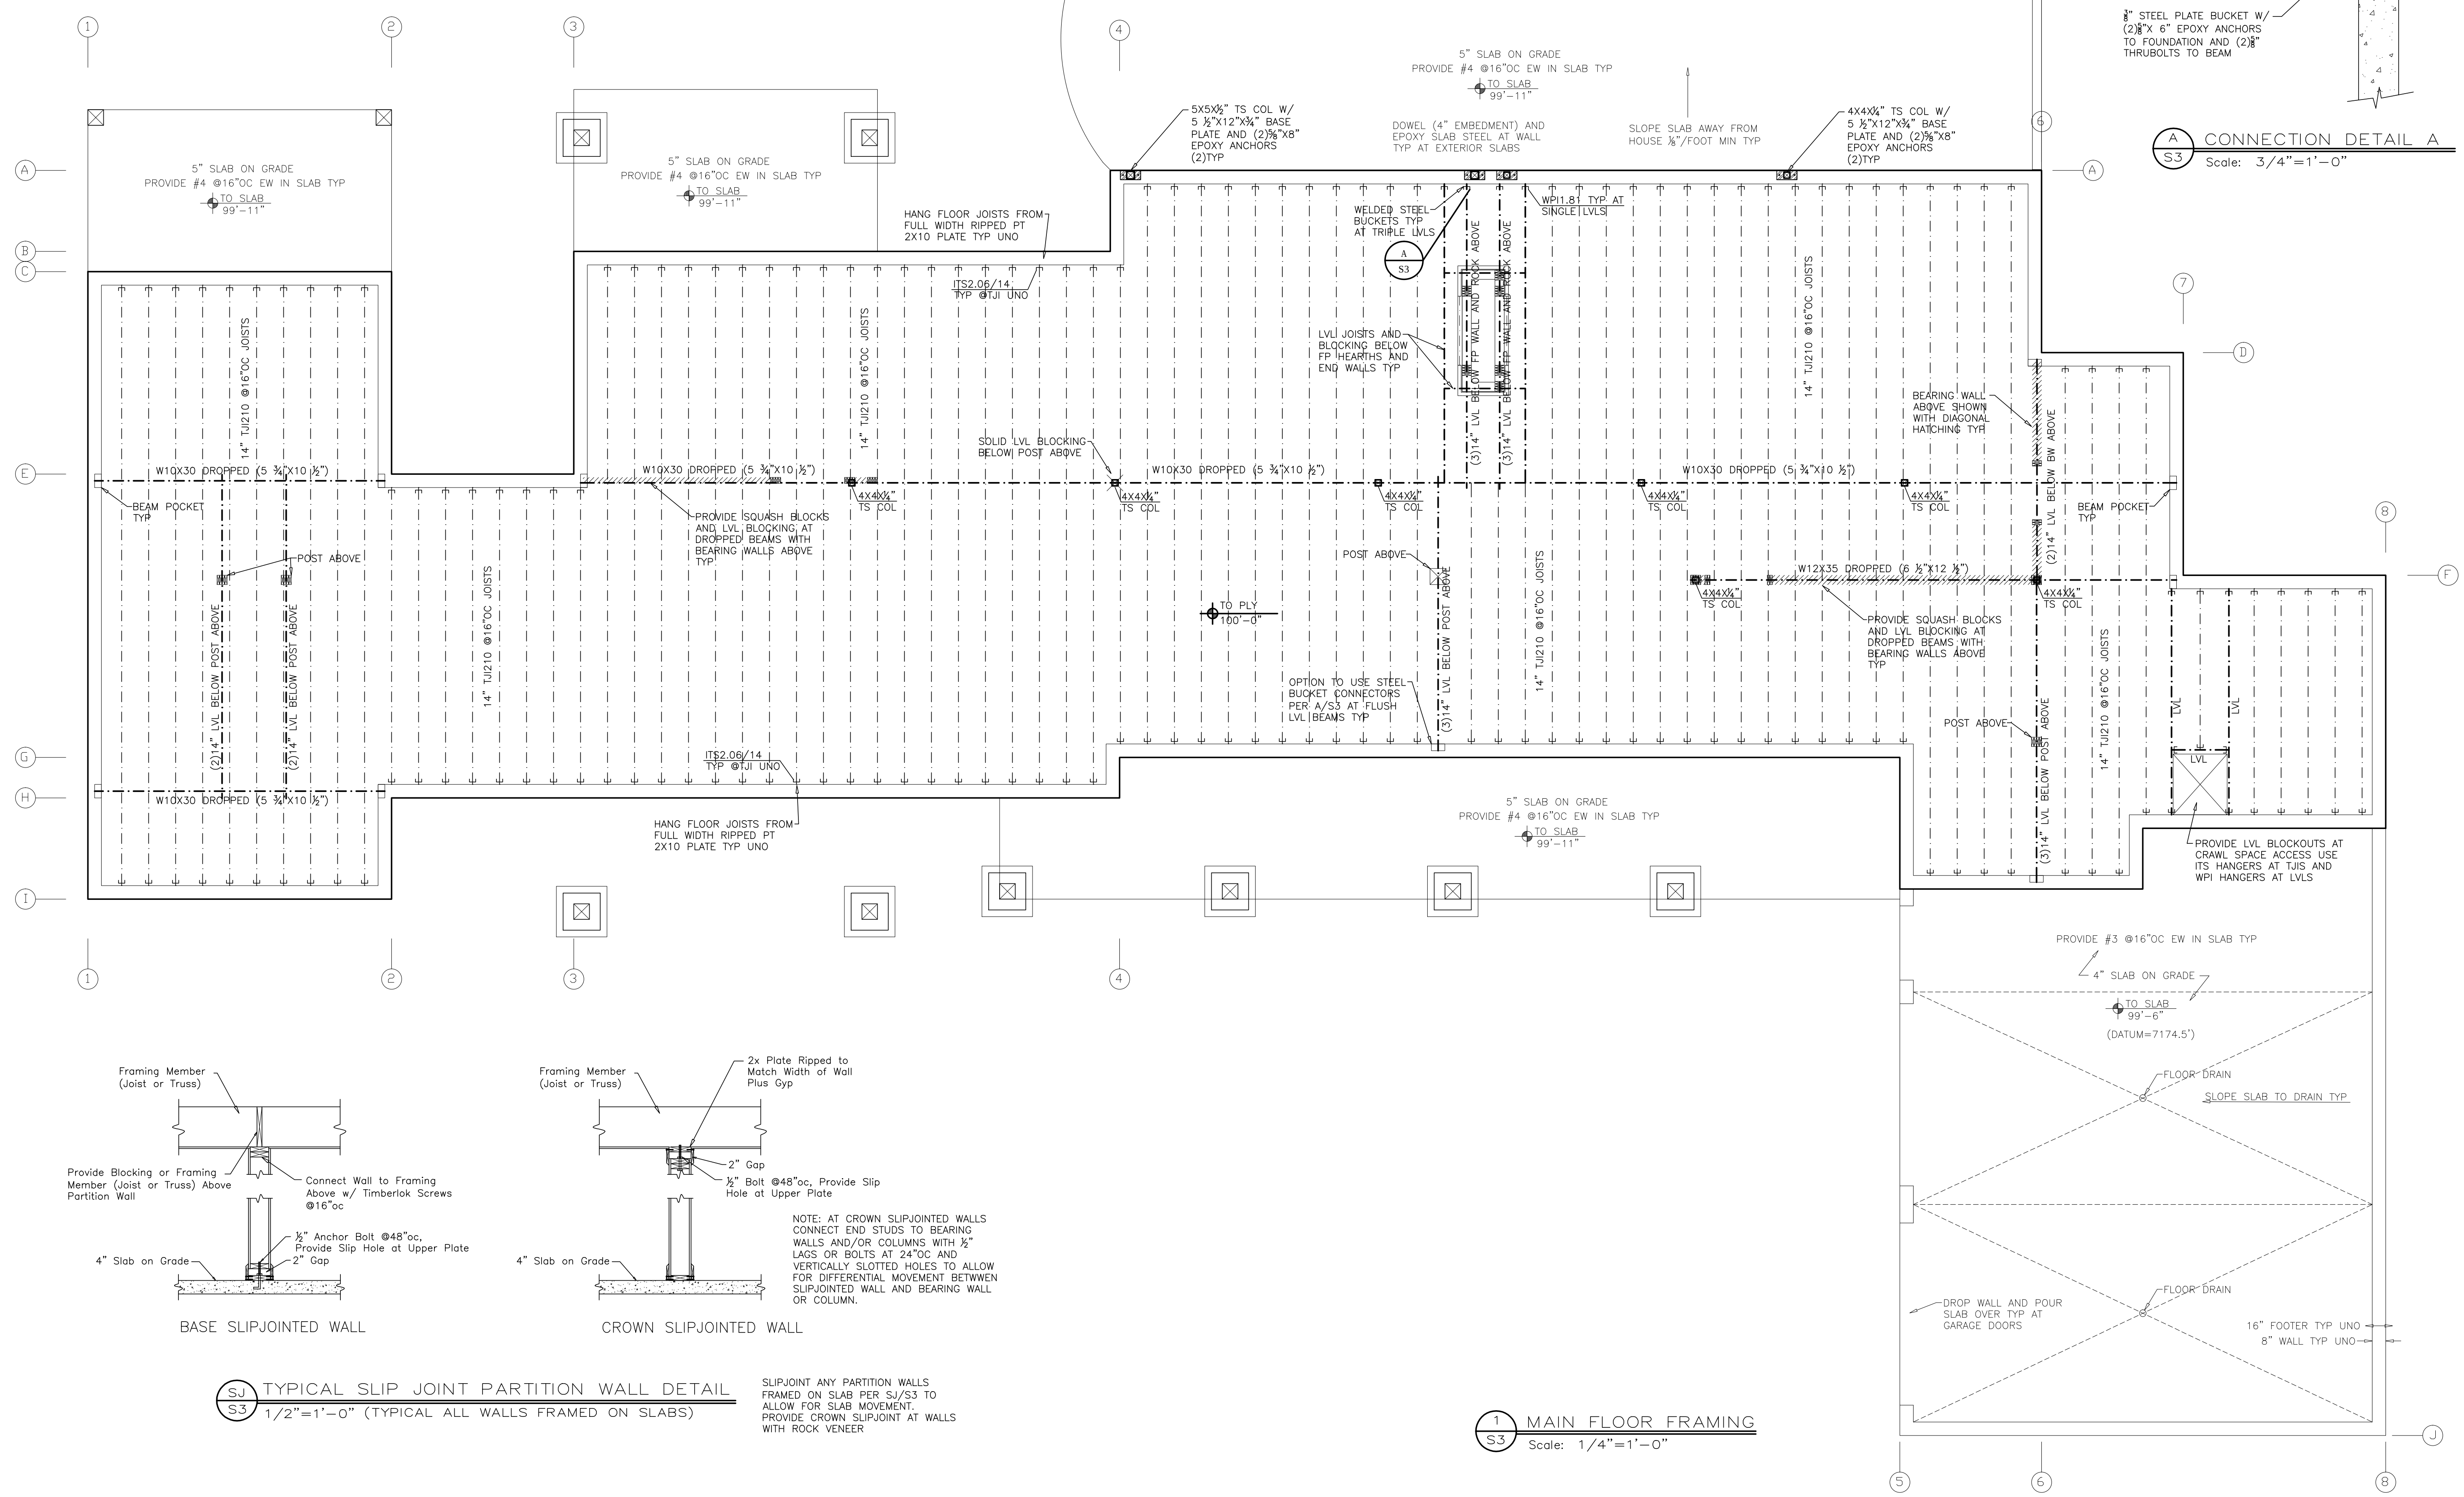

A CONNECTION DETAIL A
S3 Scale: 3/4\"=1'-0"

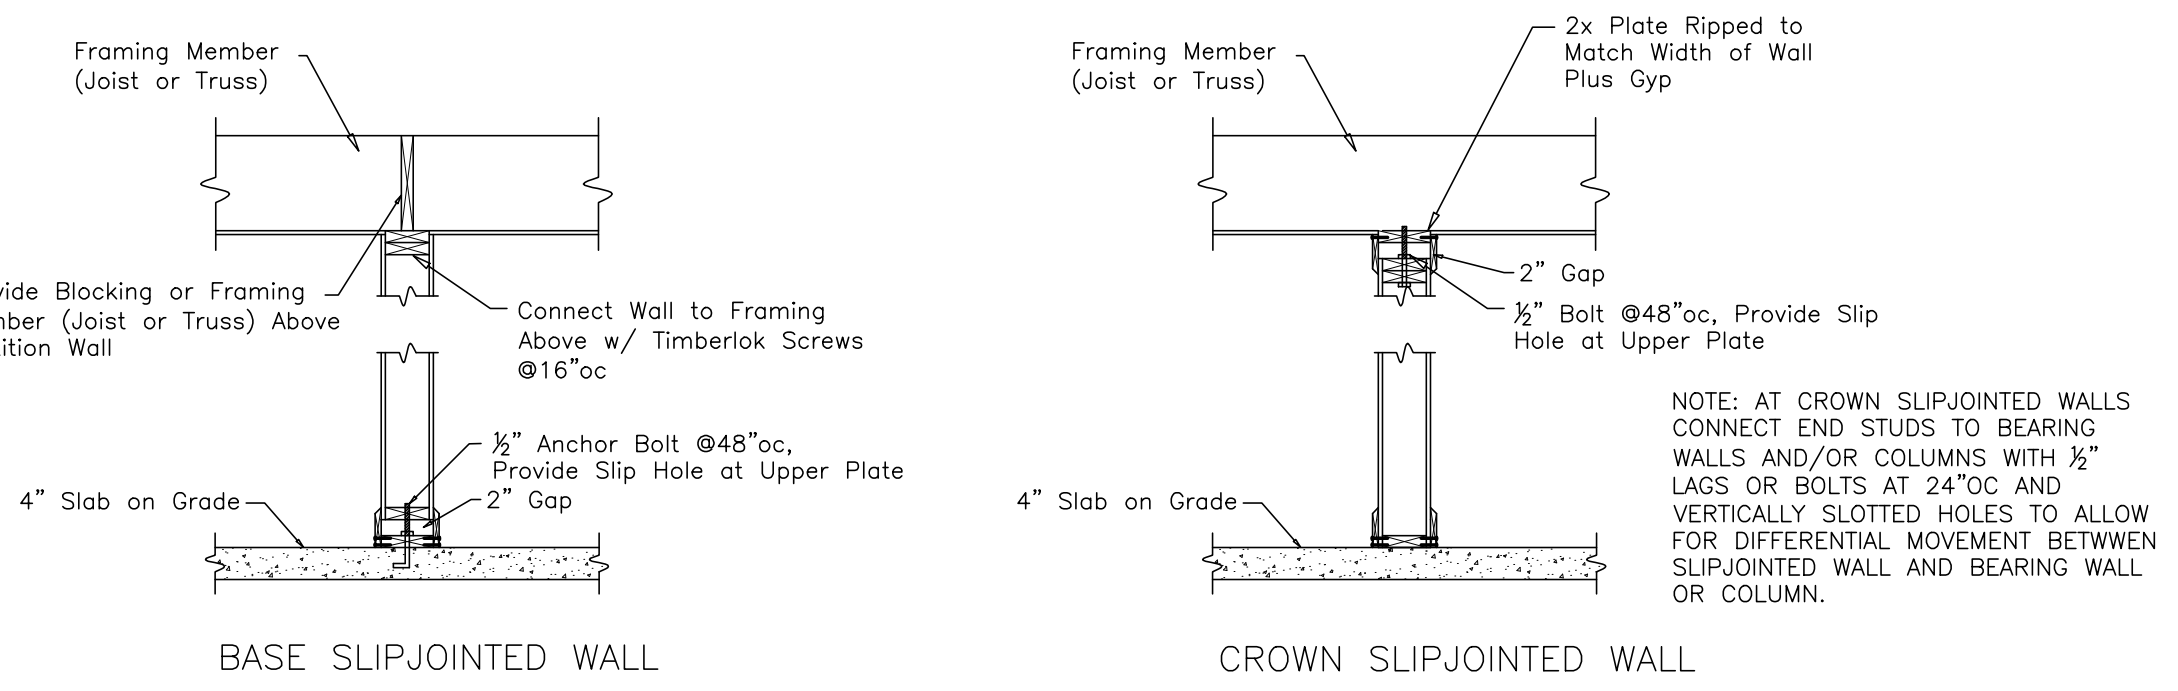

SJ TYPICAL SLIP JOINT PARTITION WALL DETAIL
S3 1/2\"=1'-0" (TYPICAL ALL WALLS FRAMED ON SLABS)

SLIPJOINT ANY PARTITION WALLS FRAMED ON SLAB PER SJ/S3 TO ALLOW FOR SLAB MOVEMENT. PROVIDE CROWN SLIPJOINT AT WALLS WITH ROCK VENEER

1 MAIN FLOOR FRAMING
S3 Scale: 1/4\"=1'-0"

REVIEWED FOR CODE COMPLIANCE
04/11/2022



CRAIG FRITHSEN ENGINEERING
PO BOX 77750
STEAMBOAT SPRINGS, CO 80477
craigfrithsen@gmail.com
PHONE: (970)846-7980

DATE: 2-9-22
JOB #: 22KERR
DRAWN: CFE
ENG: CFE
REVISED: ...
REVISED: ...

ISSUE: PERMIT SET

MAIN FLOOR FRAMING for the proposed:
KERR RESIDENCE
30535 MARSHALL RIDGE
ROUITT COUNTY, CO



CRAIG FRITHSEN ENGINEERING


PO BOX 77750
STEAMBOAT SPRINGS, CO 80477
craigfrithsen@gmail.com
PHONE: (970)846-7980

DATE: 2-9-22
JOB #: 22KERR
DRAWN: CFE
ENG: CFE
REVISED: 3-31-22
REVISED: ----


ISSUE: PERMIT SET

UPPER FLOOR FRAMING for the proposed:
KERR RESIDENCE
30535 MARSHALL RIDGE
ROUITT COUNTY, CO

PAGE
S4
#22KERR of 5

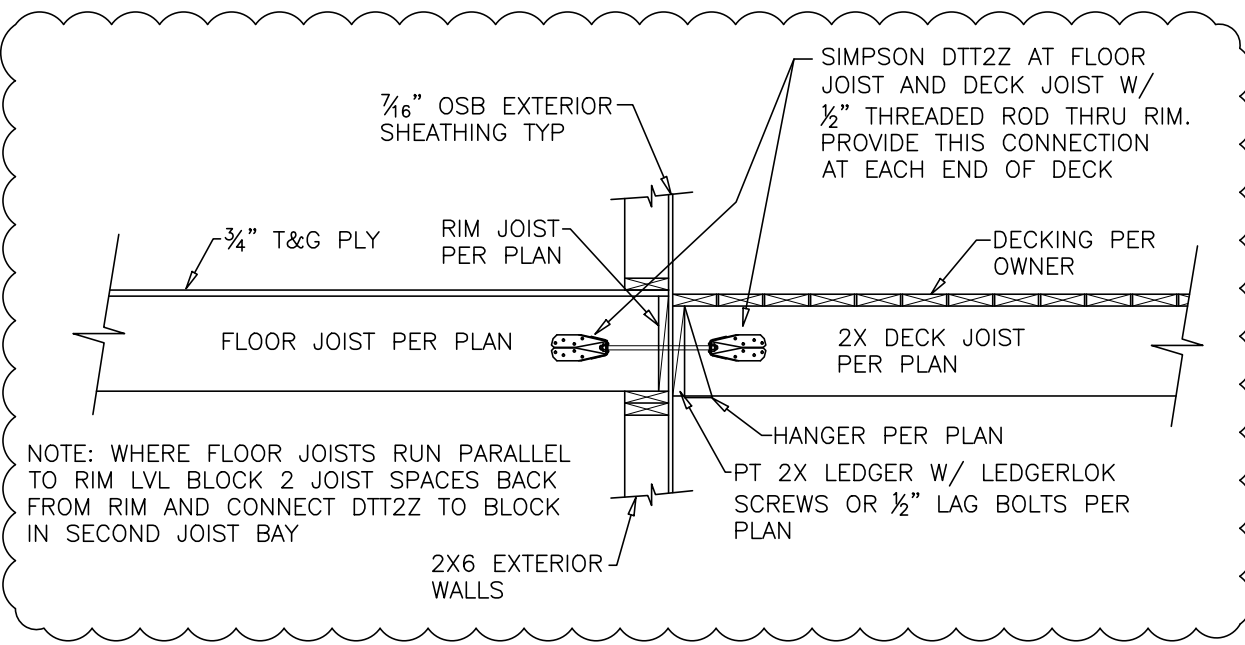


LD LATERAL DECK CONNECTION DETAIL
Scale: 1/2"=1'-0"

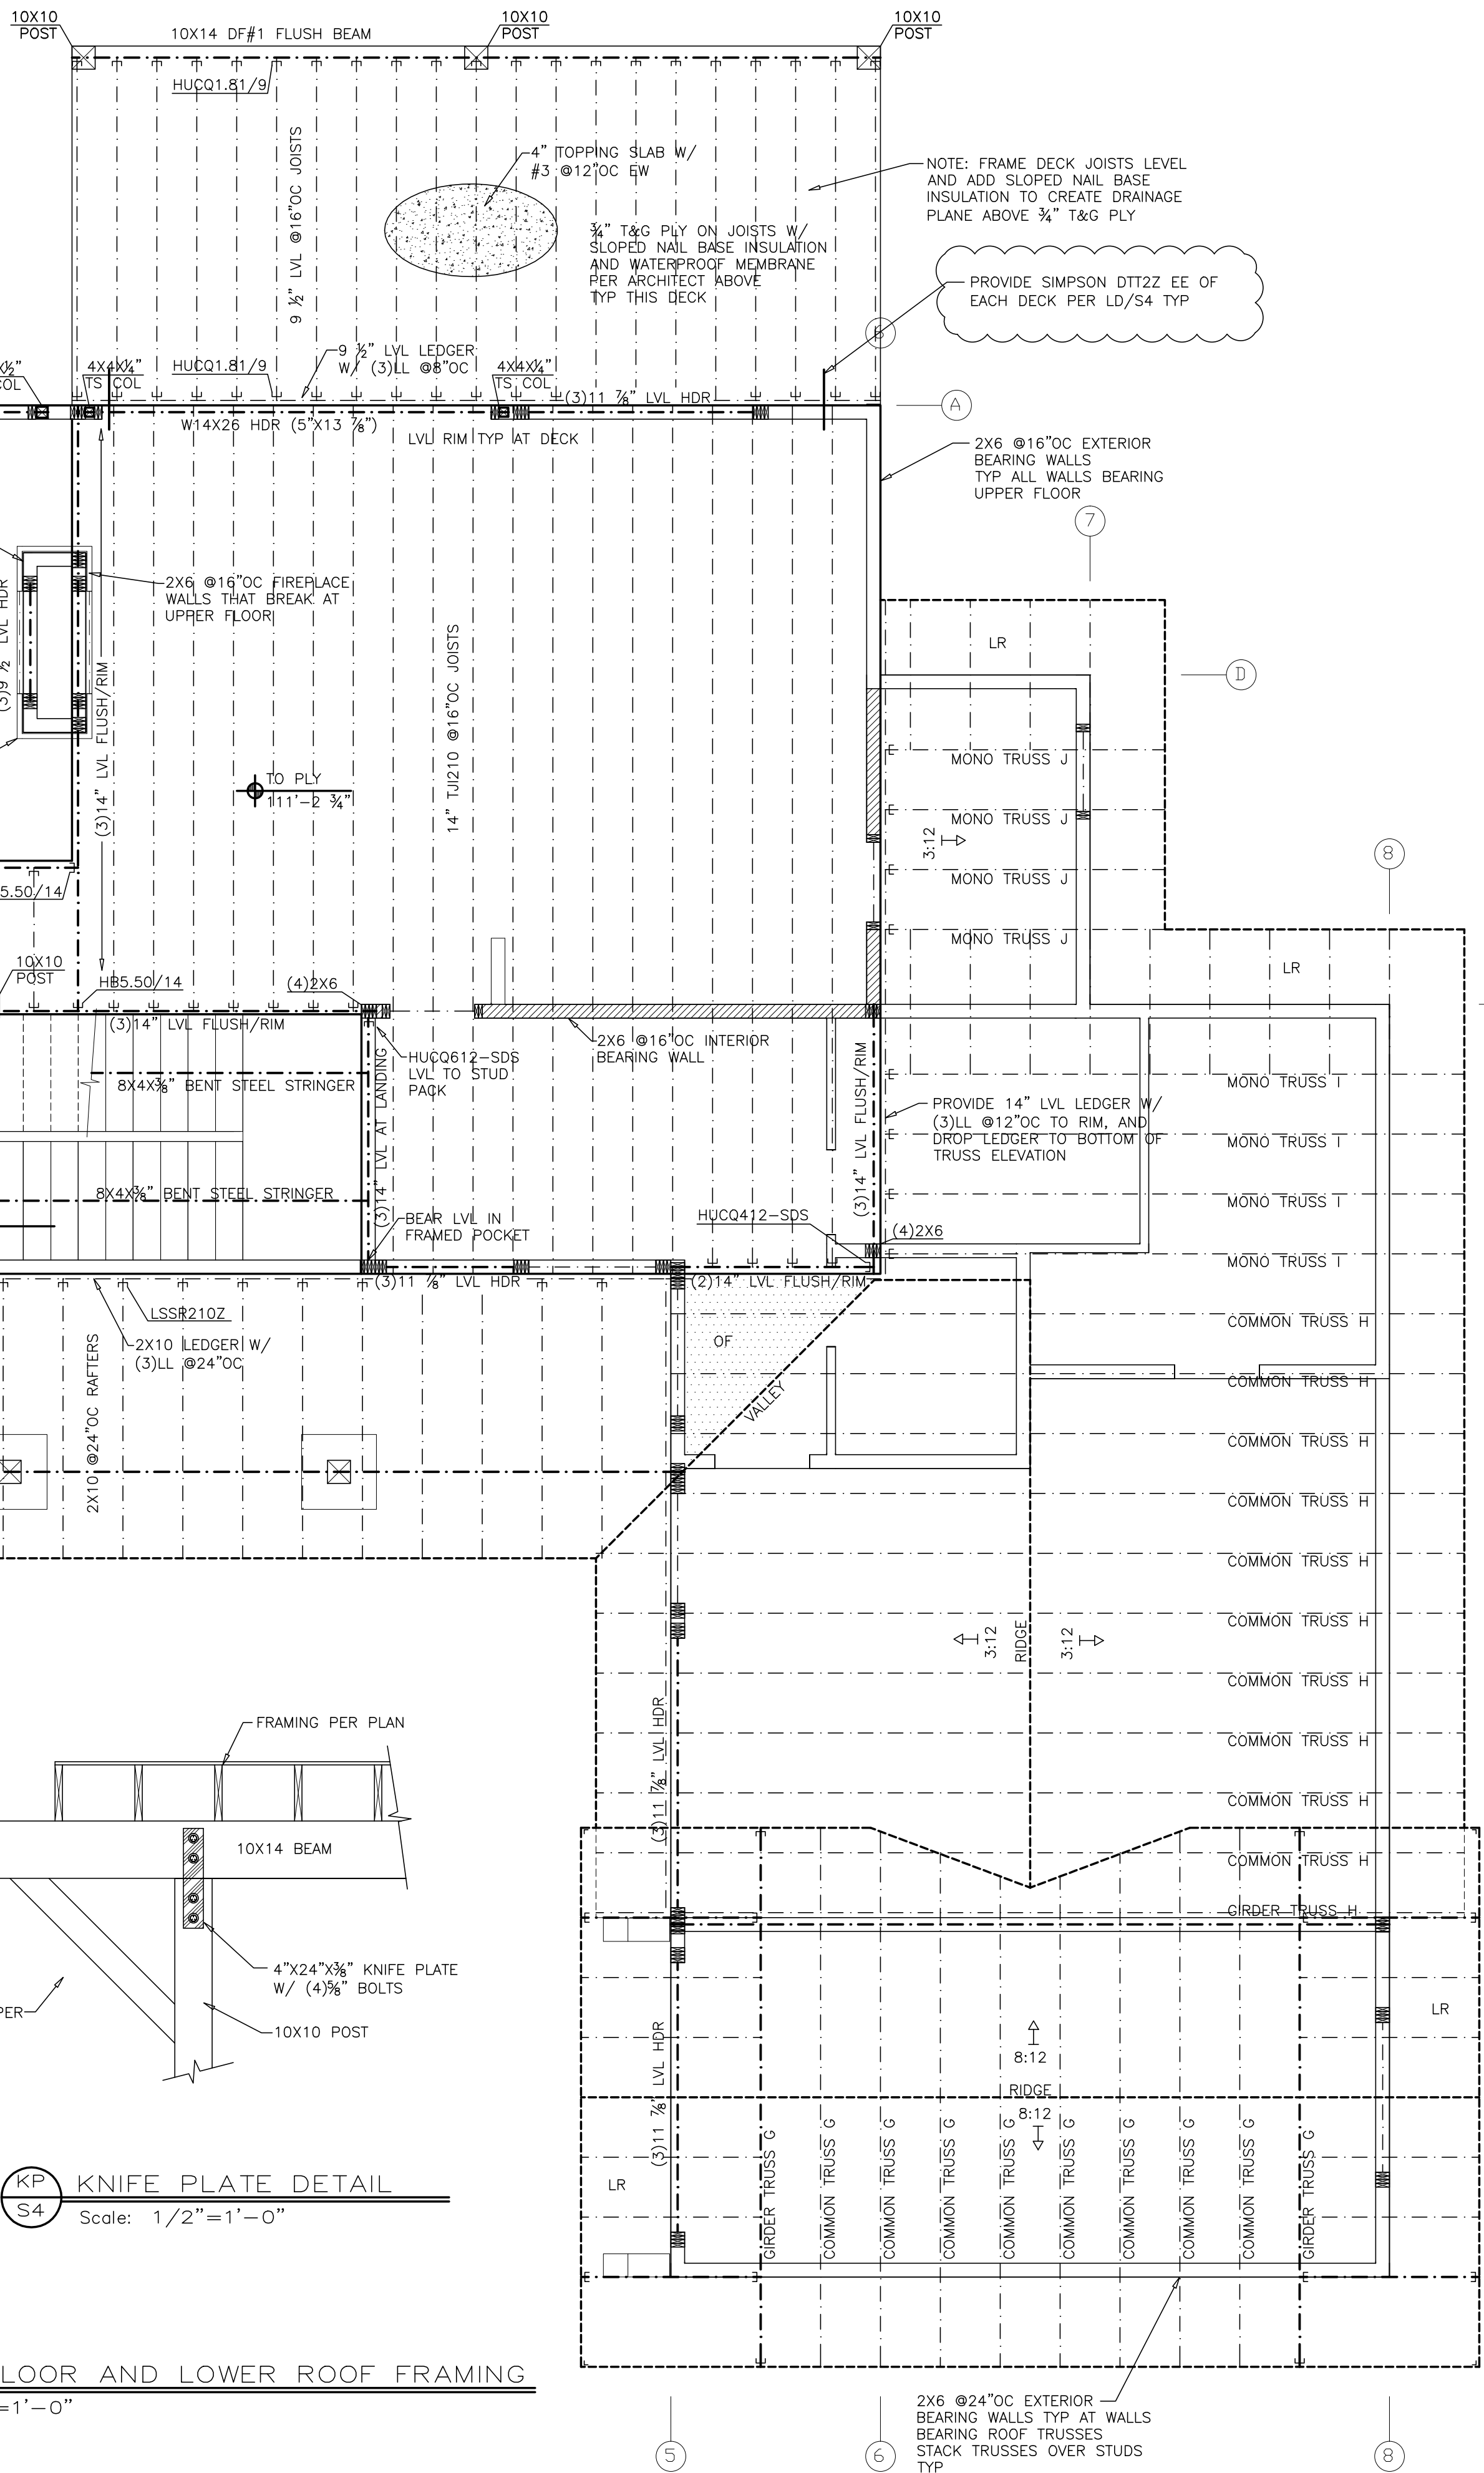


KP KNIFE PLATE DETAIL
Scale: 1/2"=1'-0"


1 UPPER FLOOR AND LOWER ROOF FRAMING
Scale: 1/4"=1'-0"

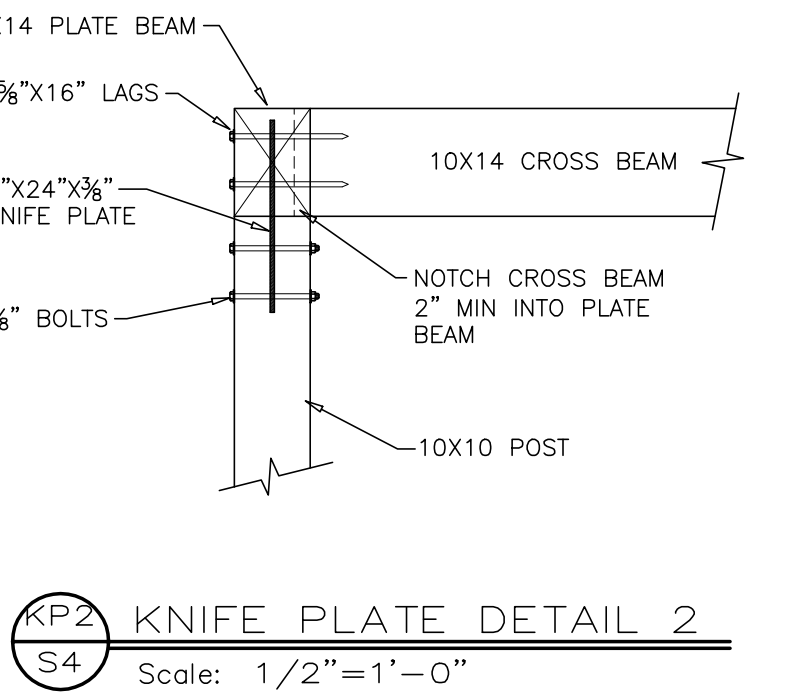

KP2 KNIFE PLATE DETAIL 2
Scale: 1/2"=1'-0"

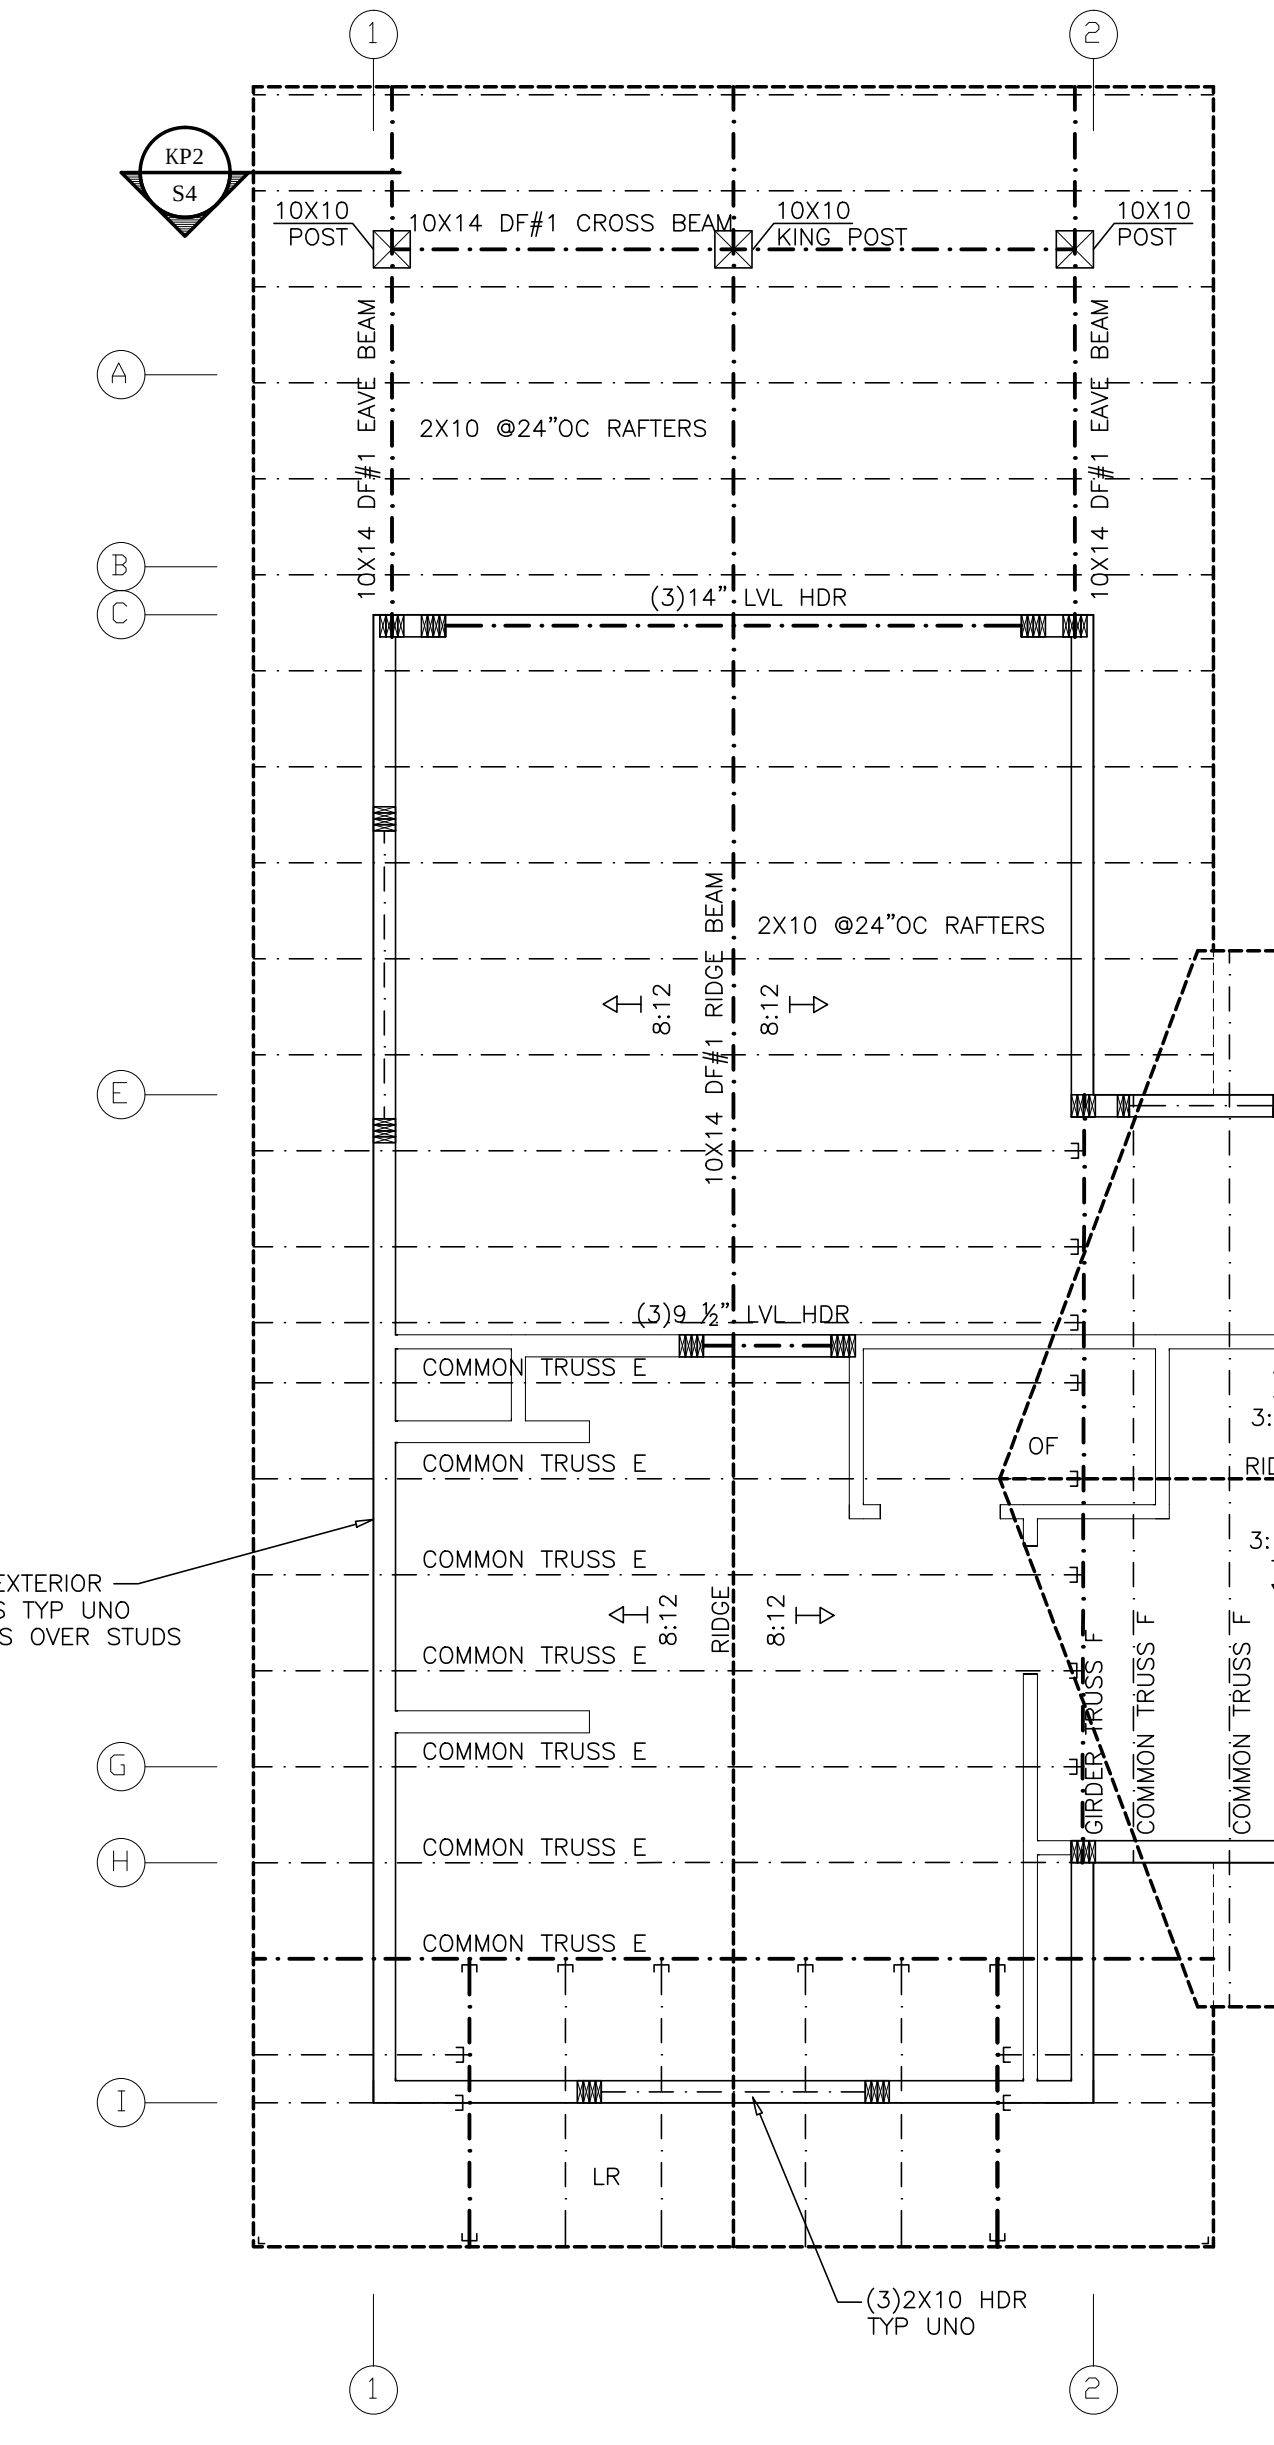

ST STAIR STRINGER DETAIL
Scale: 1/2"=1'-0"

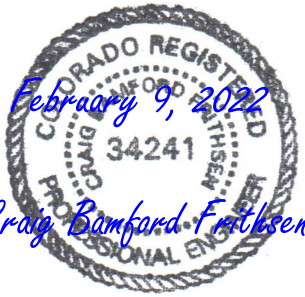

CRAIG FRITHSEN ENGINEERING

PO BOX 77750
STEAMBOAT SPRINGS, CO 80477
craigfrithsen@gmail.com
PHONE: (970)846-7980

DATE: 2-9-22
JOB #: 22KERR
DRAWN: CFE
ENG: CFE
REVISED: ----
REVISED: ----

ISSUE: PERMIT SET

UPPER ROOF FRAMING for the proposed:
KERR RESIDENCE
30535 MARSHALL RIDGE
ROUIT COUNTY, CO

PAGE

S5

#22KERR of 5

