


DISCLAIMER:  
 Note: Details of the tubing bend radius have been simplified for clarity. Consult tubing manufacturer for specific bend radius recommendations.

**Reviewed for  
 Code Compliance**

**07/12/2022**

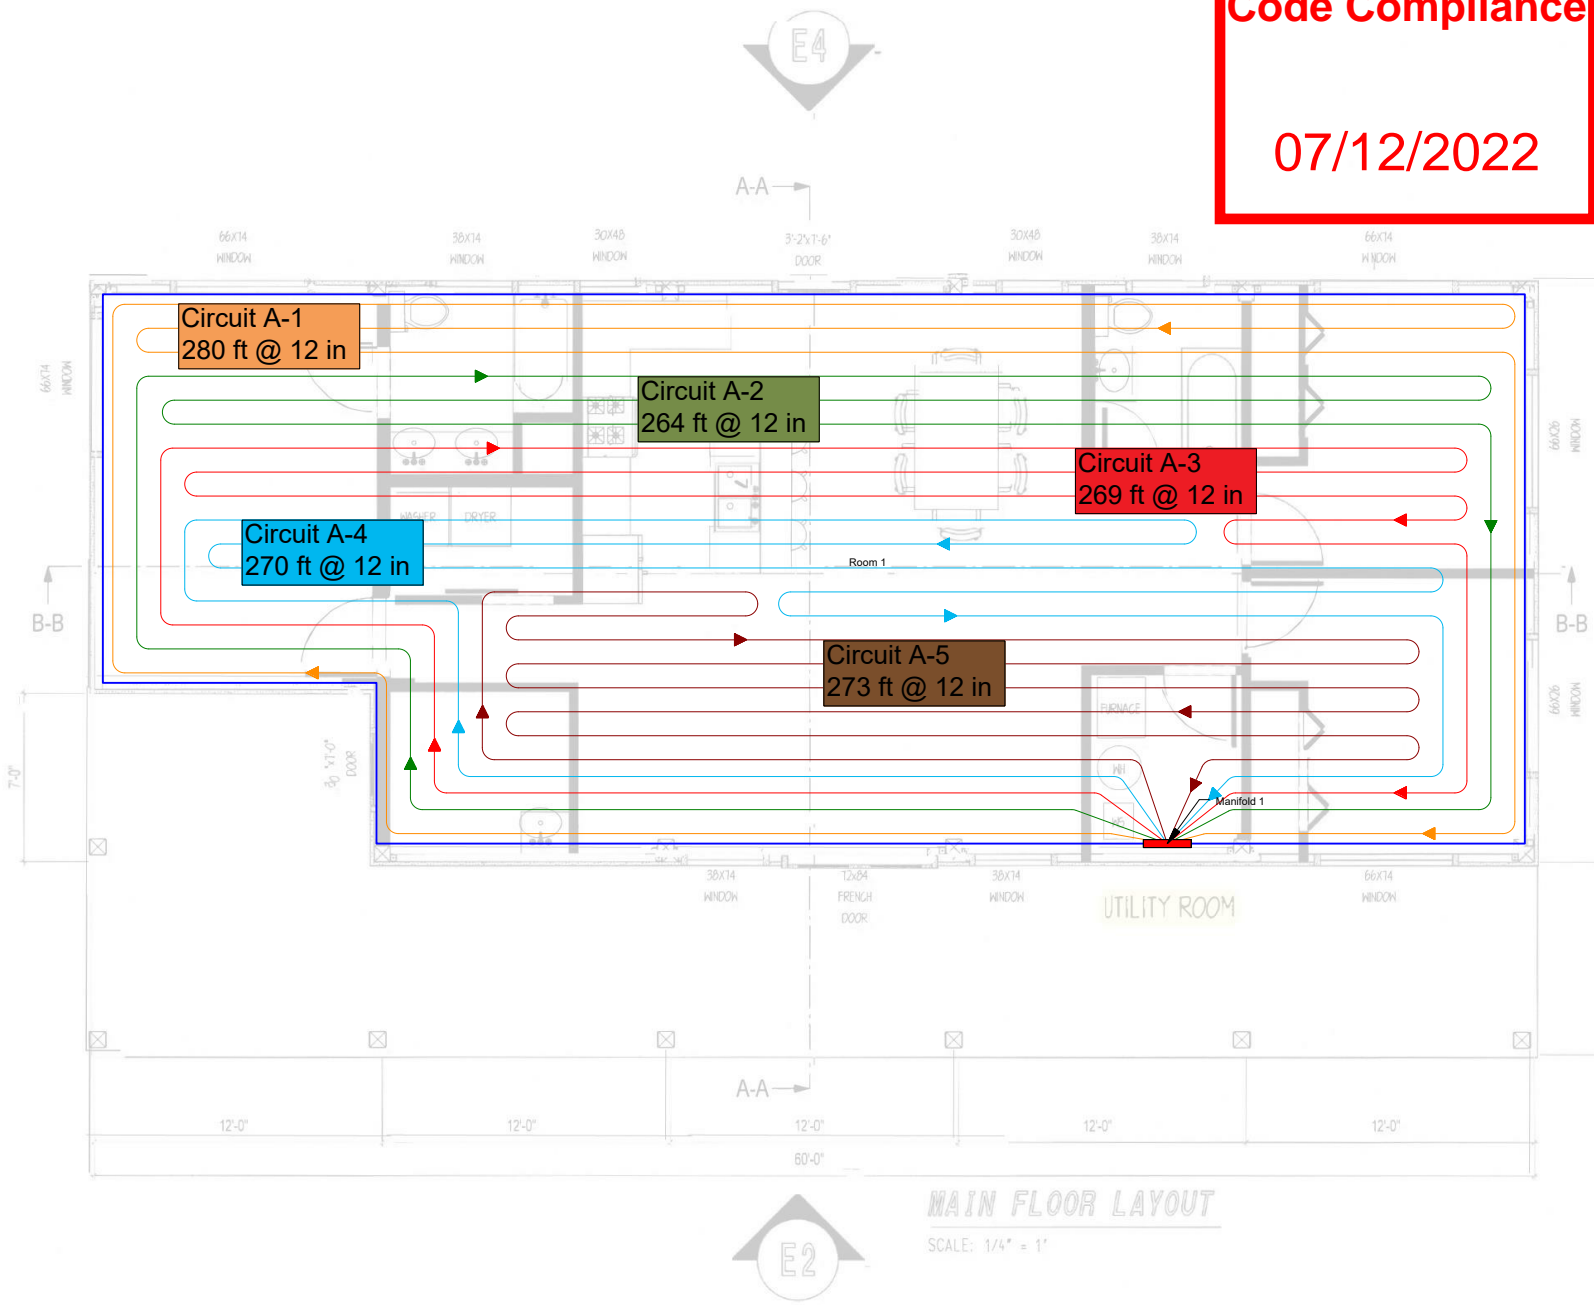

**MAIN FLOOR LAYOUT**  
 SCALE: 1/4" = 1'

PROJECT:  
**Chris Reed**

CUSTOMER:

PROJECT NO.:

SCALE:  
**1/8"=1'**

DRAWING NAME:  
**P1 (First Floor/Slab)**

DRAWN BY:  
Created Using LoopCAD 2016 16.0.0860 (5/23/2022)

DATE:  
**5/23/2022**

**REVISIONS**

No	Desc	Date

