


MECHANICAL

REVIEWED
FOR
CODE
COMPLIANCE
09/28/2022

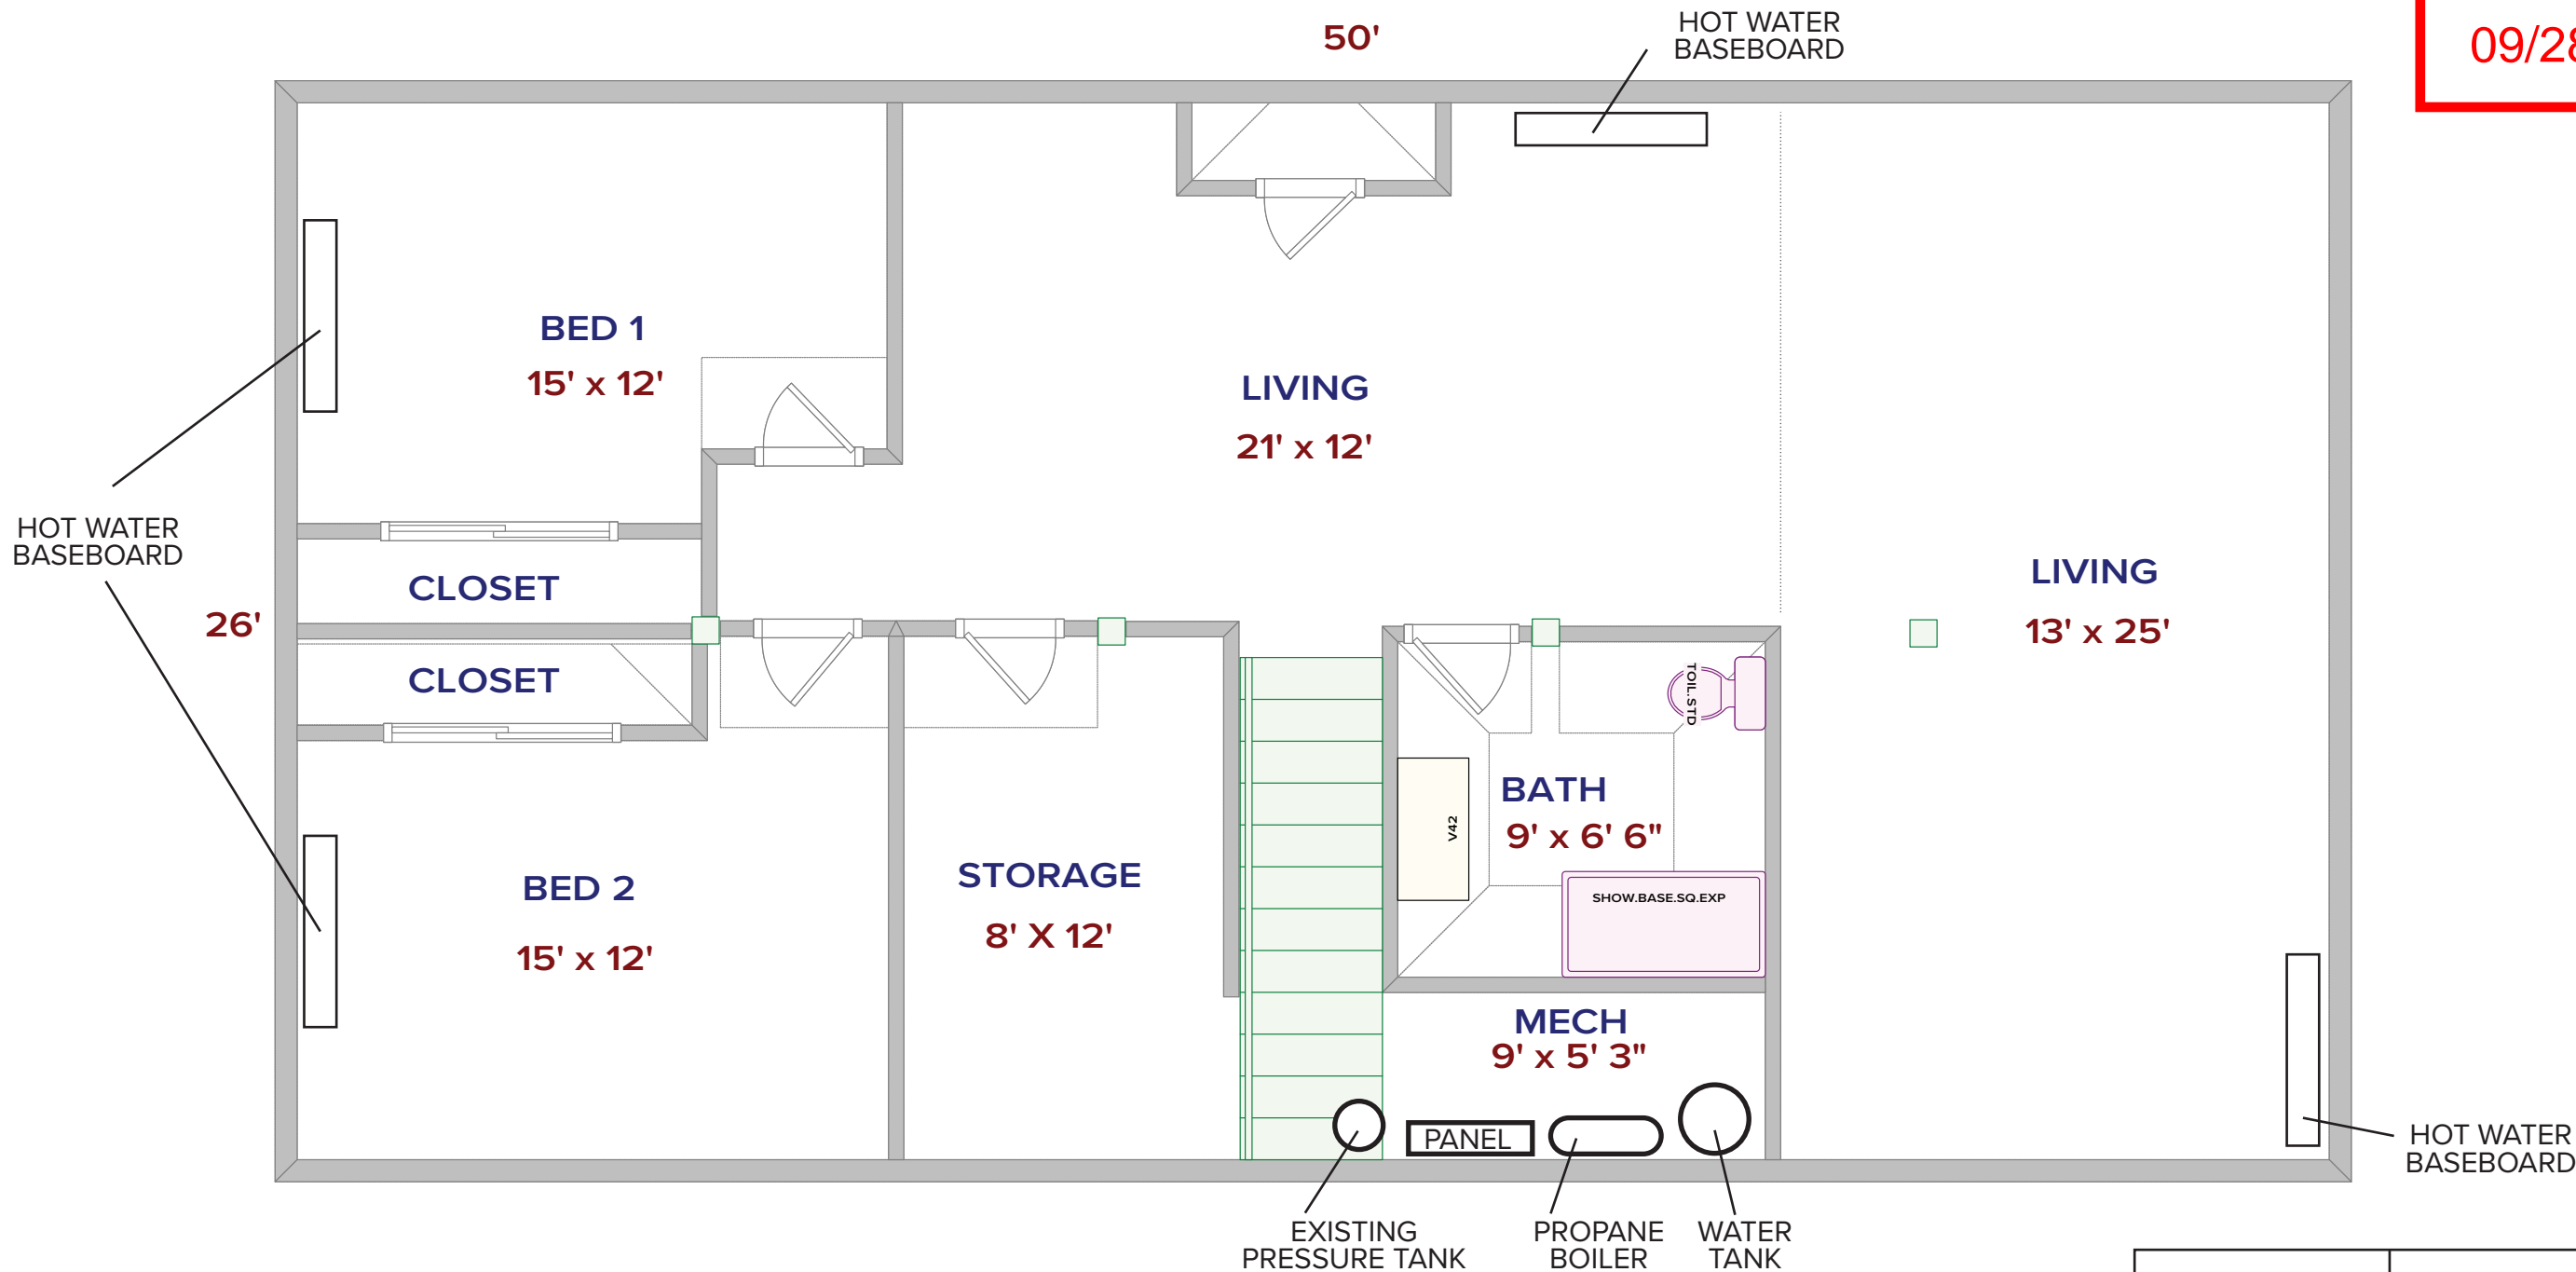

NOTES:

- Provide Window Well Ladders.
- Provide Mechanical Ventilation in accordance to Table M1505.4.3(2). 45 CFM
- Provide Artificial Lighting to meet requirement - *light is provided that is capable of producing an average illumination of 6 footcandles (65 lux) over the area of the room at a height of 30 inches (762 mm) above the floor level.*
- Provide AC powered smoke detectors with battery back-up where required by code.

RICHTER	08 SEPTEMBER 2022